
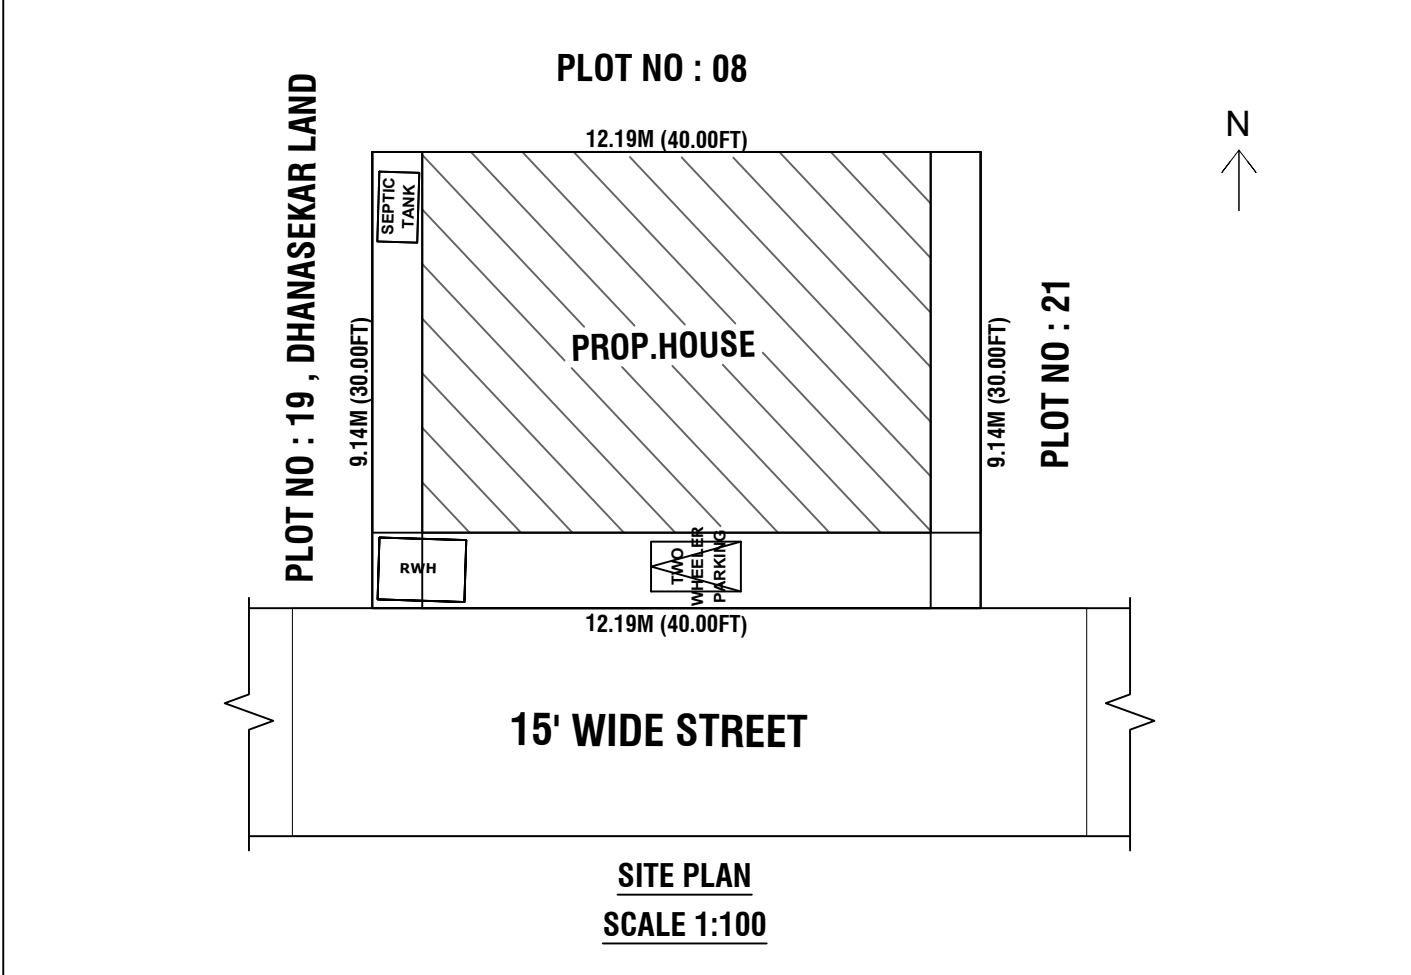
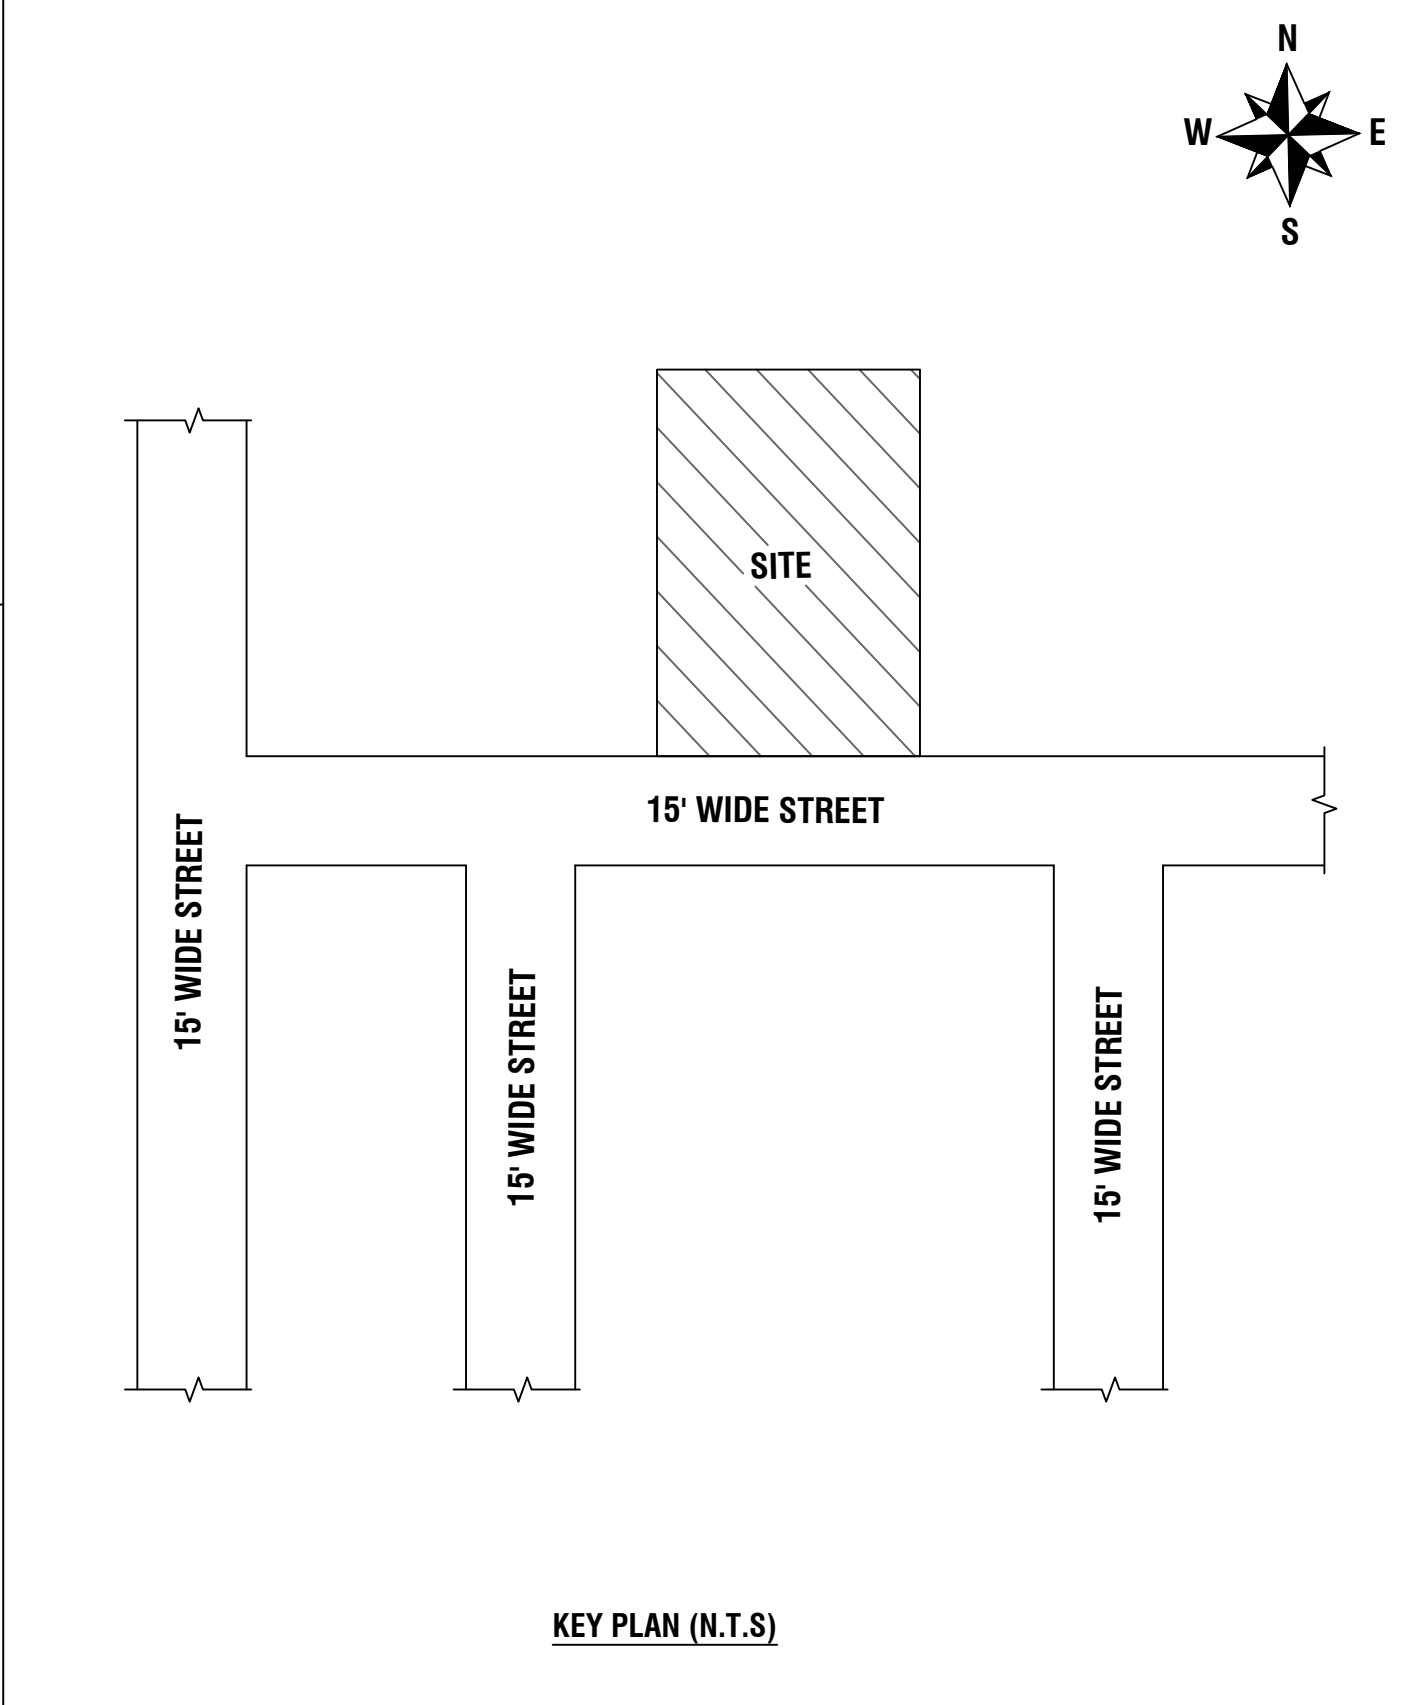
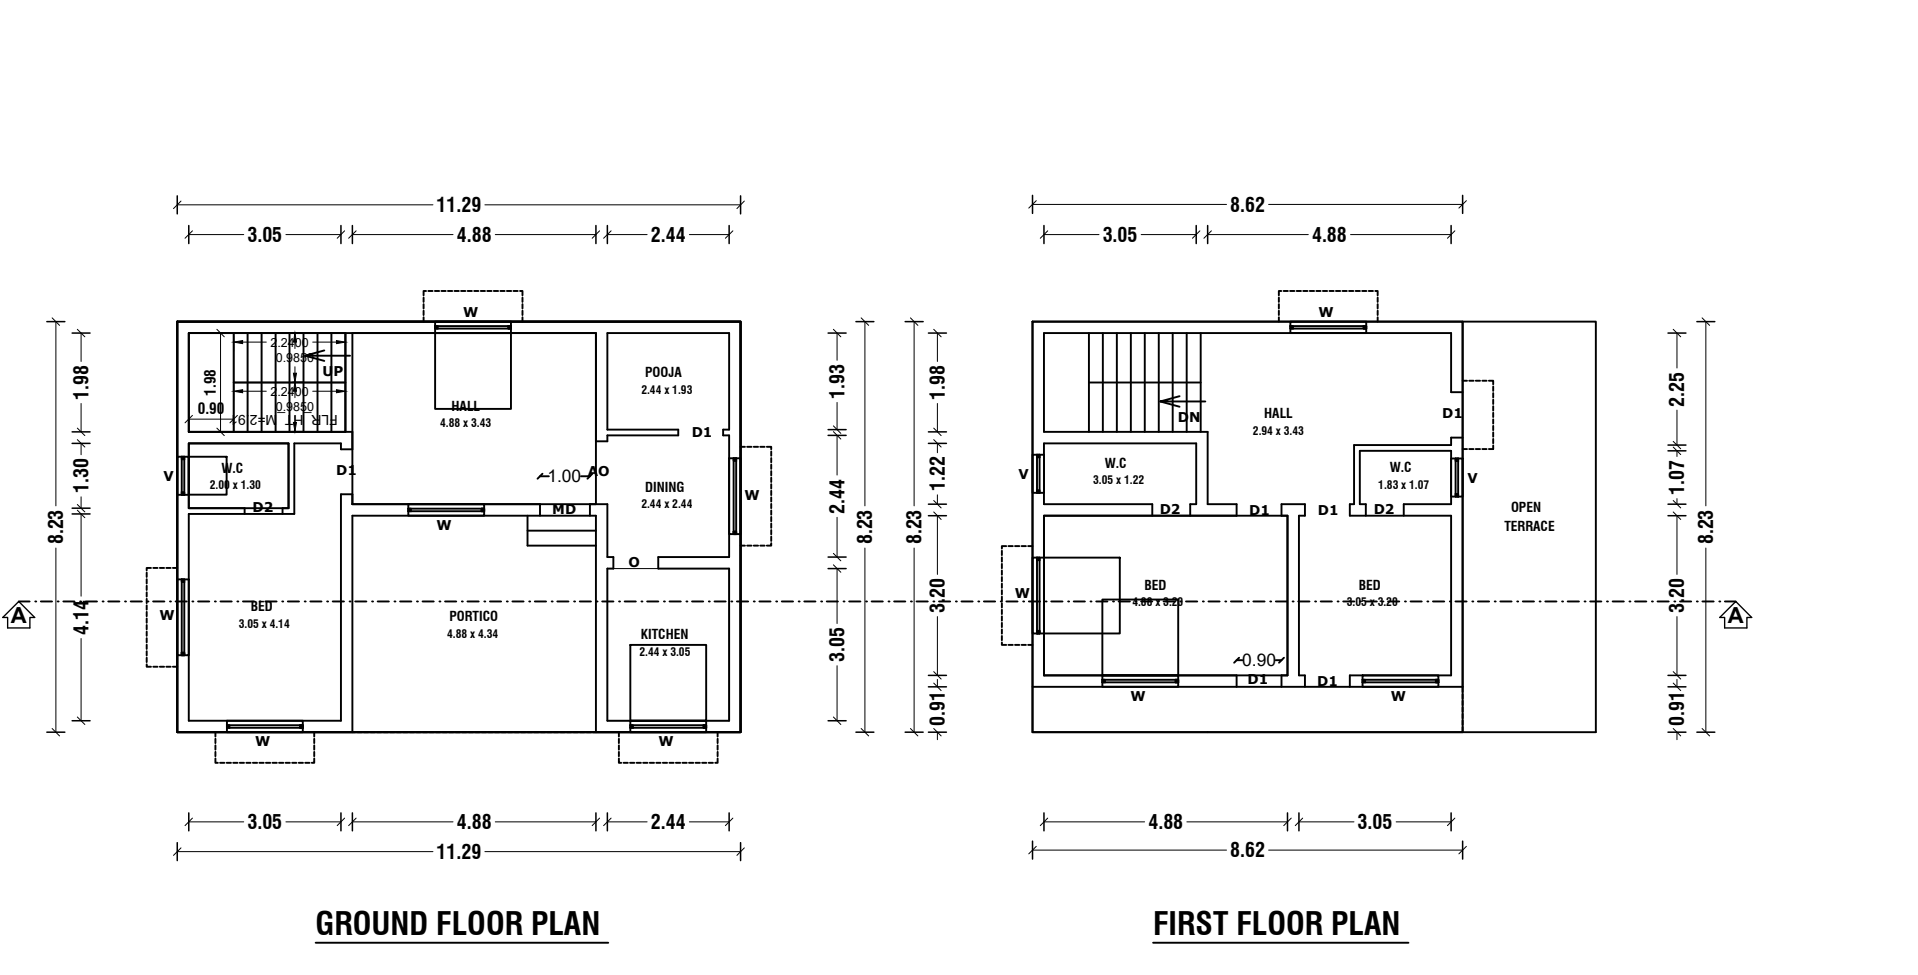
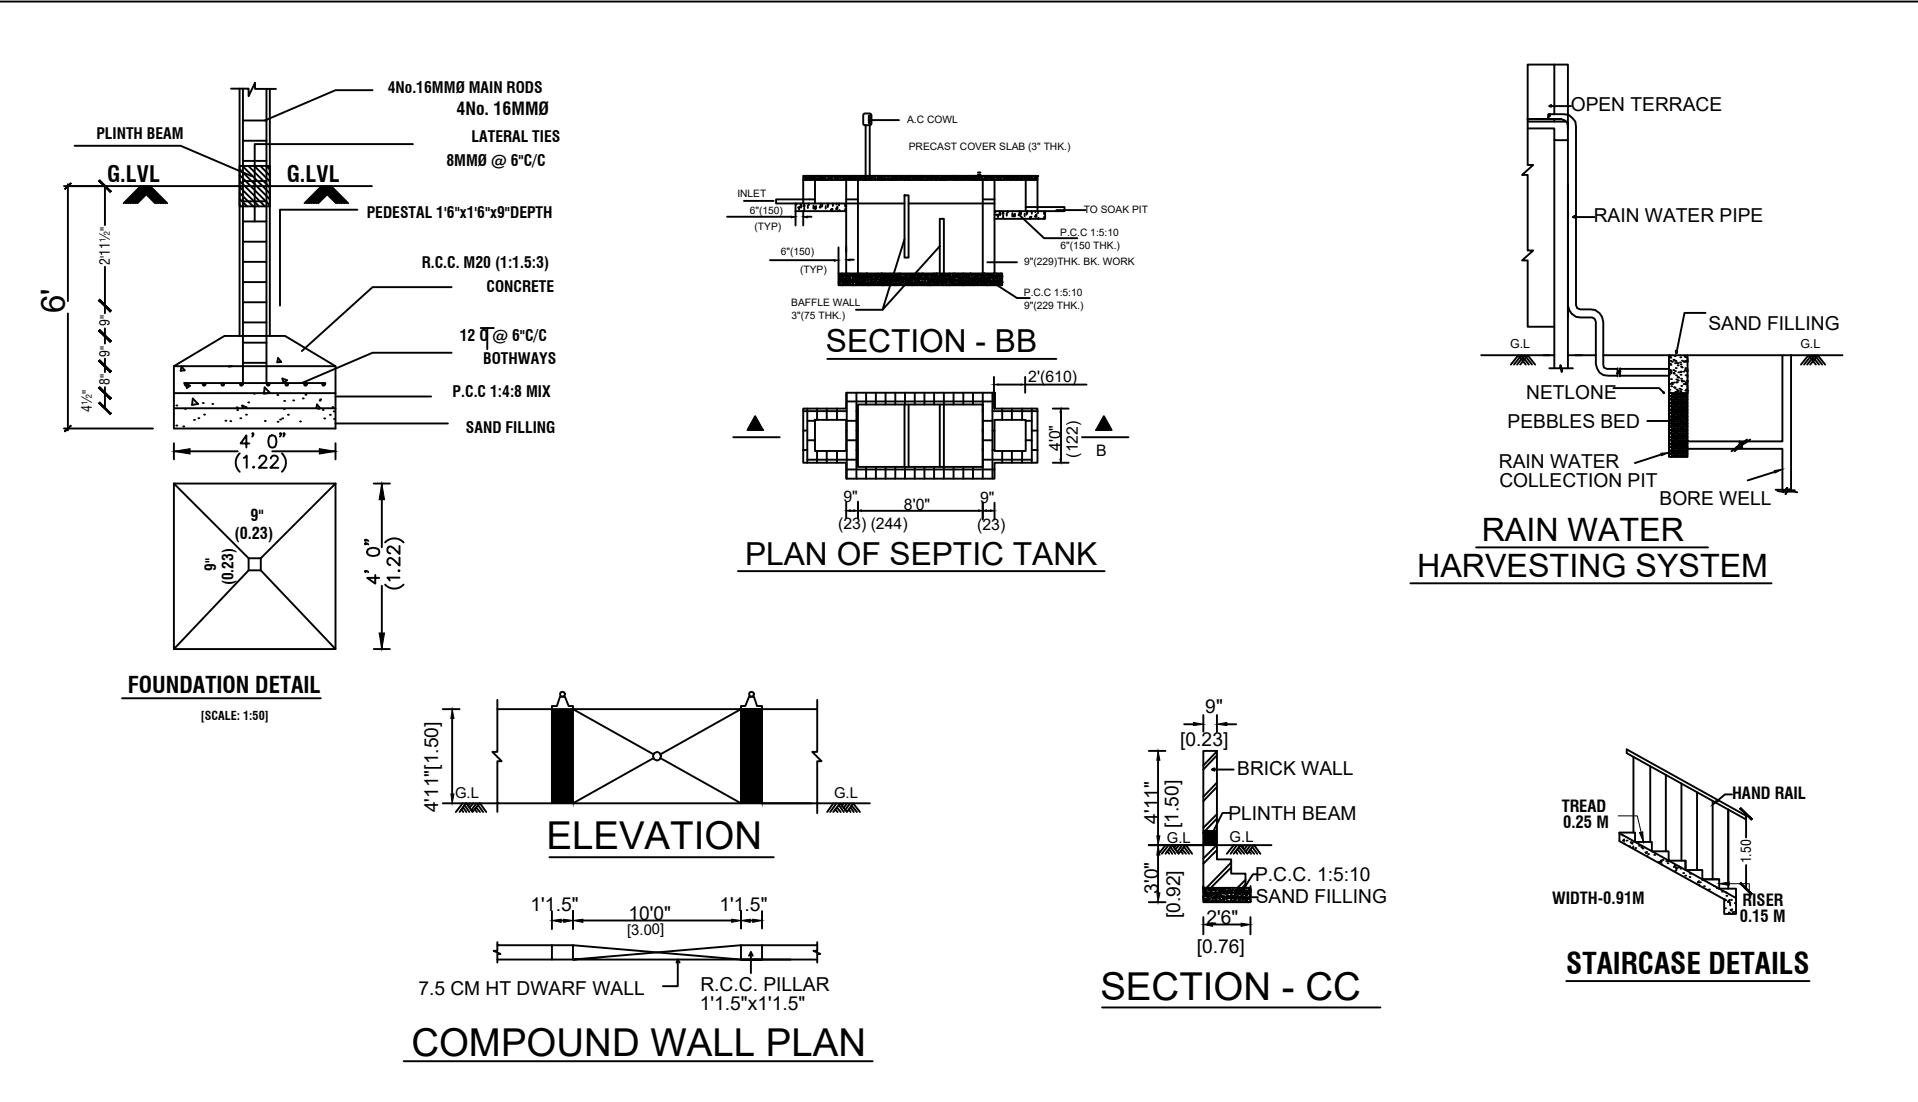


PLAN SHOWING THE PROPOSED CONSTRUCTION OF GROUND FLOOR AND FIRST FLOOR RCC ROOF HOUSE BUILDING IN S.NO: 190 / 34 , PLOT NO: 20 , VELAMPATTI VILLAGE AND PANCHAYAT , NATHAM TALUK , DINDIGUL DISTRICT.

NAME OF APPLICANT :- Mrs.M.CHANDRAKALA , W/O.Mr.MANIVANNAN.

OFFICE USE

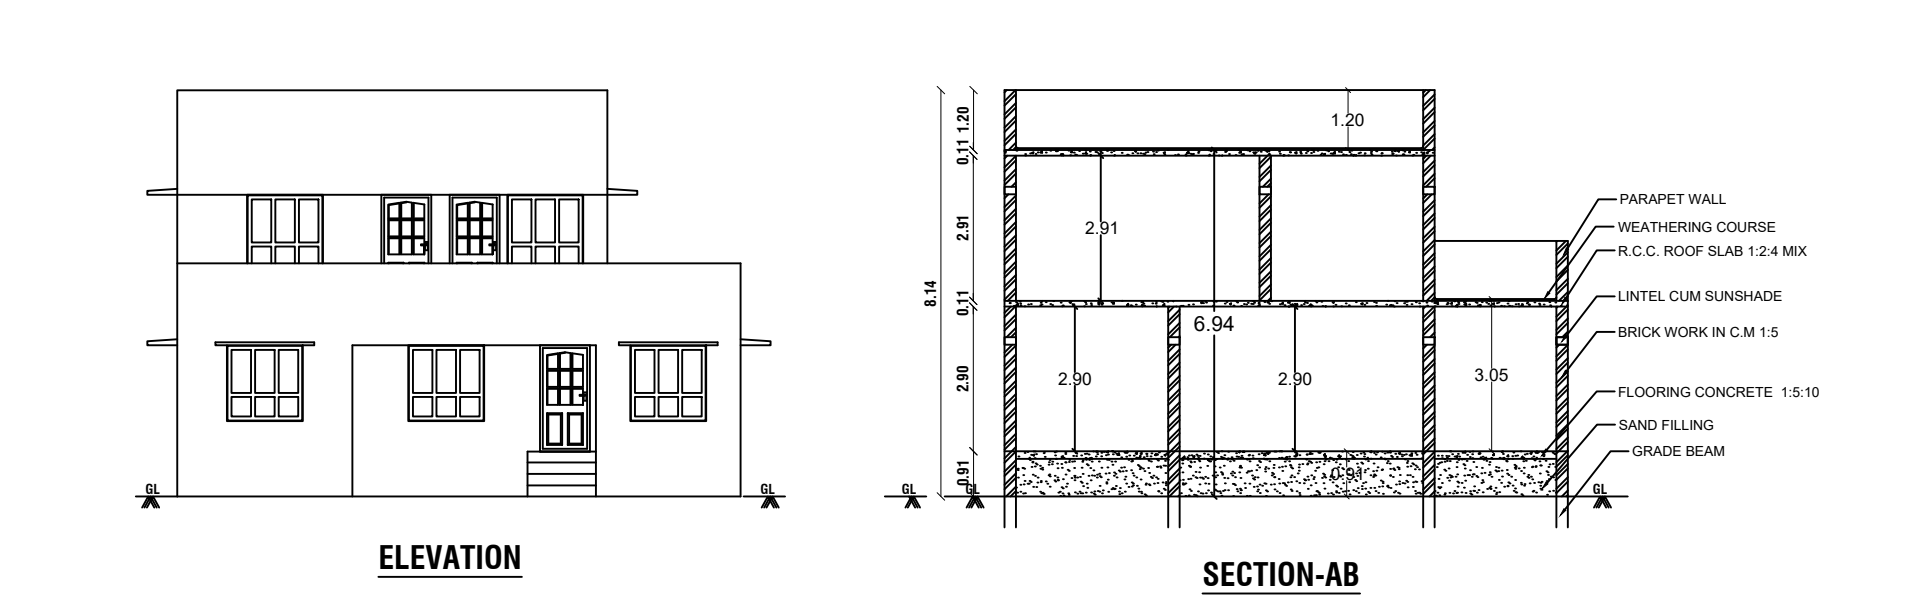

SCHEDULE OF JOINERY		COLOUR INDEX	
MD	MAIN DOOR	1.00 X 2.13	PROPOSED
A/O	ARCH OPEN	0.91 X 2.13	
D1	DOOR	0.91 X 2.13	ROAD
D2	DOOR	0.76 X 2.13	
W	WINDOW	1.52 X 1.22	SITE BOUNDARY
J	JOLLY	1.52 X 1.22	
V	VENTILATOR	0.76 X 0.76	
AREA DETAILS		SQ.MT	SQ.FT
PLOT AREA(AS PER DOCUMENT)		111.48	1200.00
PLOT AREA(AS PER SUPERIMPOSED)		111.48	1200.00
PLINTH AREA OF G.FLOOR		92.91	1000.07
PLINTH AREA OF F.FLOOR		70.94	763.59
TOTAL AREA		163.85	1763.66
OPEN SPACE		18.57	199.93
F.S.I		1.47	

OWNER'S SIGNATURE

Handwritten signature of M. Chandrakala

REGISTERED ENGINEER