
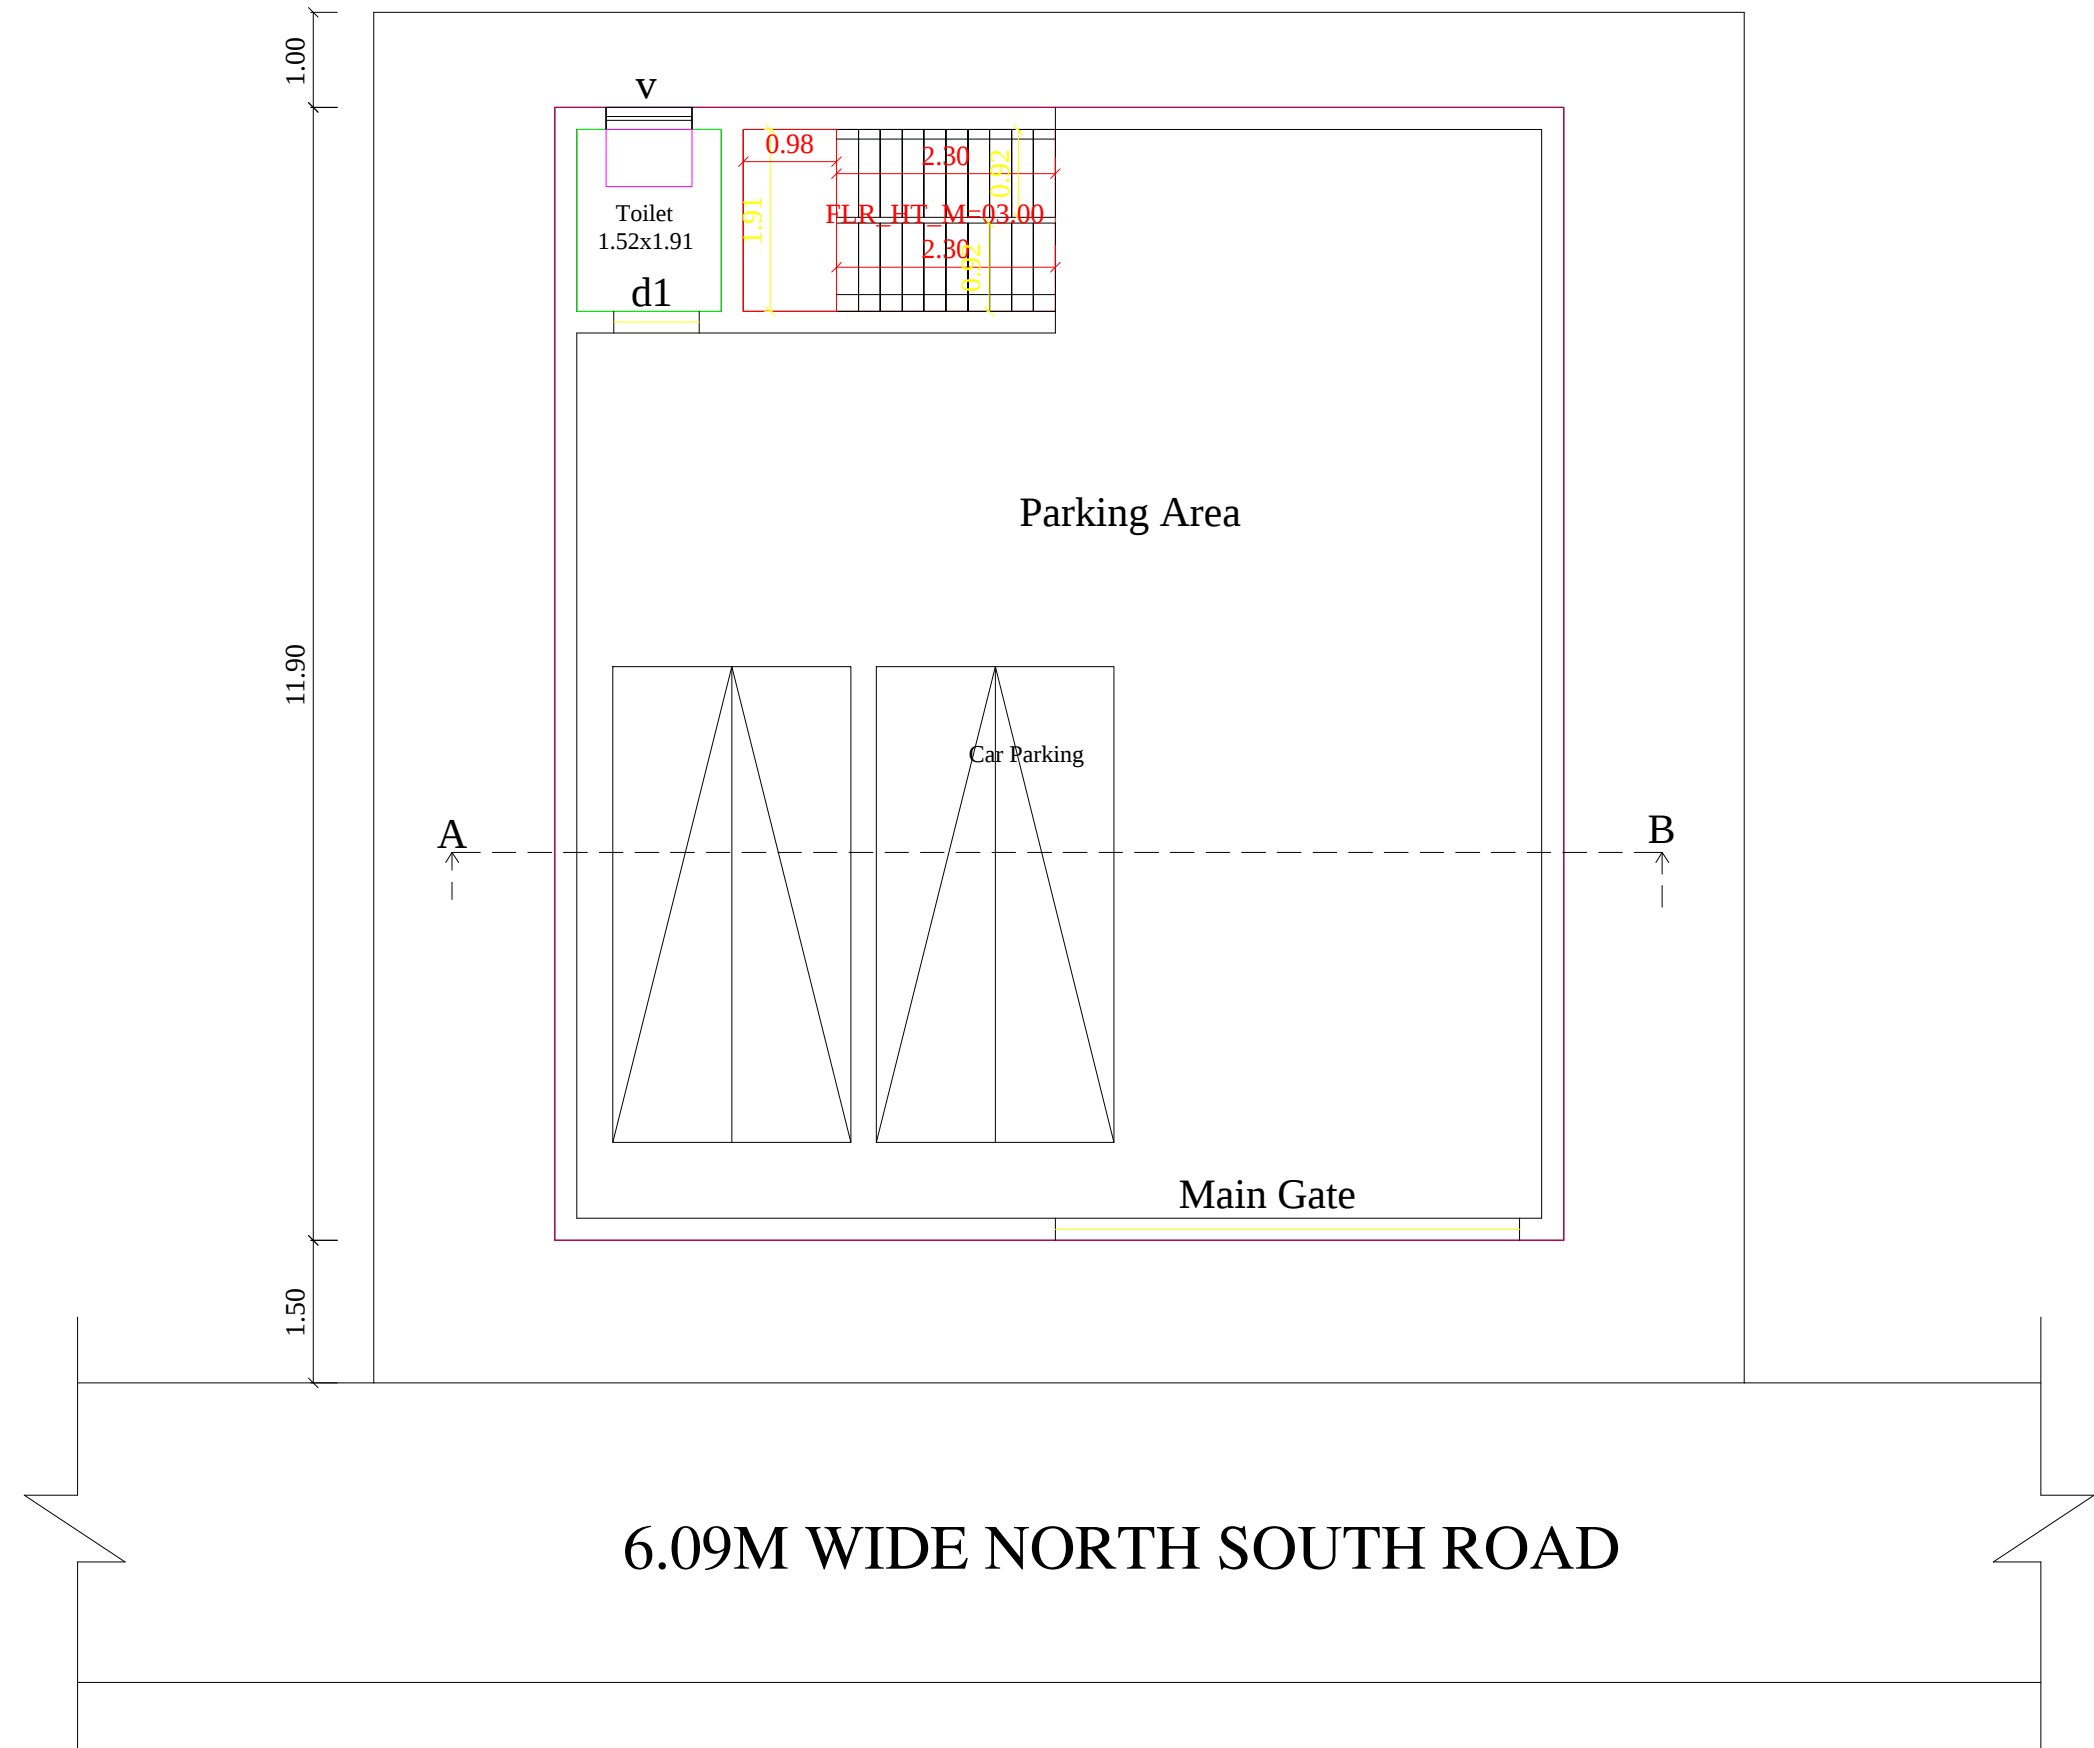



PLAN SHOWING THE PROPOSED OF R.C.C ROOF GROUND AND FIRST FLOOR RESIDENTIAL BUILDING IN OLD S.NO : 161/1, NEW S.NO :161/15, PATTa NO :1757 AT THANGACHIAMMAPATTI VILLGE AND PANCHAYAT, ODDANCHATRAM MUNICIPALITY, DINDIGUL DISTRICT.

APPLICANT: Mr.C.SENTHIL KUMAR, S/O Mr.CHINNAPPAGOUNDER.

SCALE - 1:100

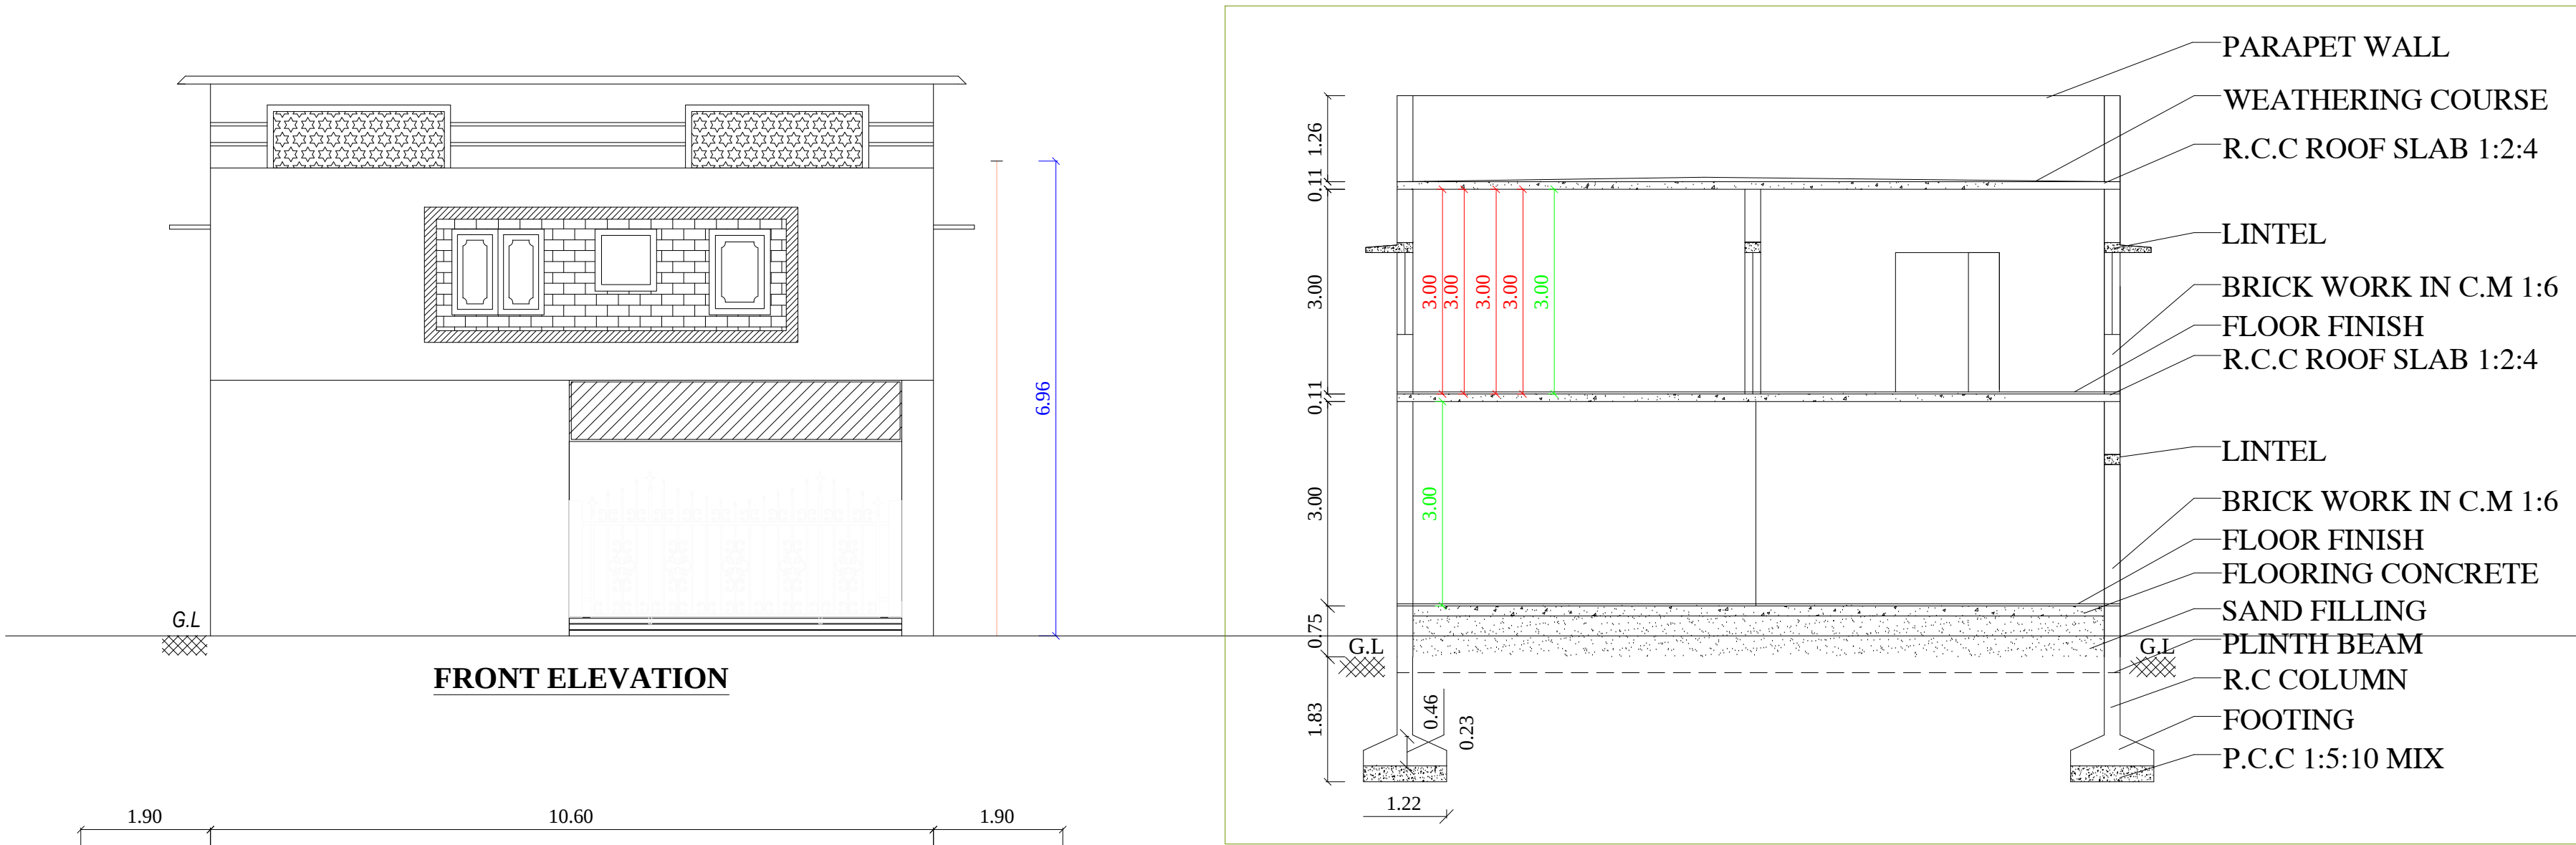


GROUND FLOOR PLAN

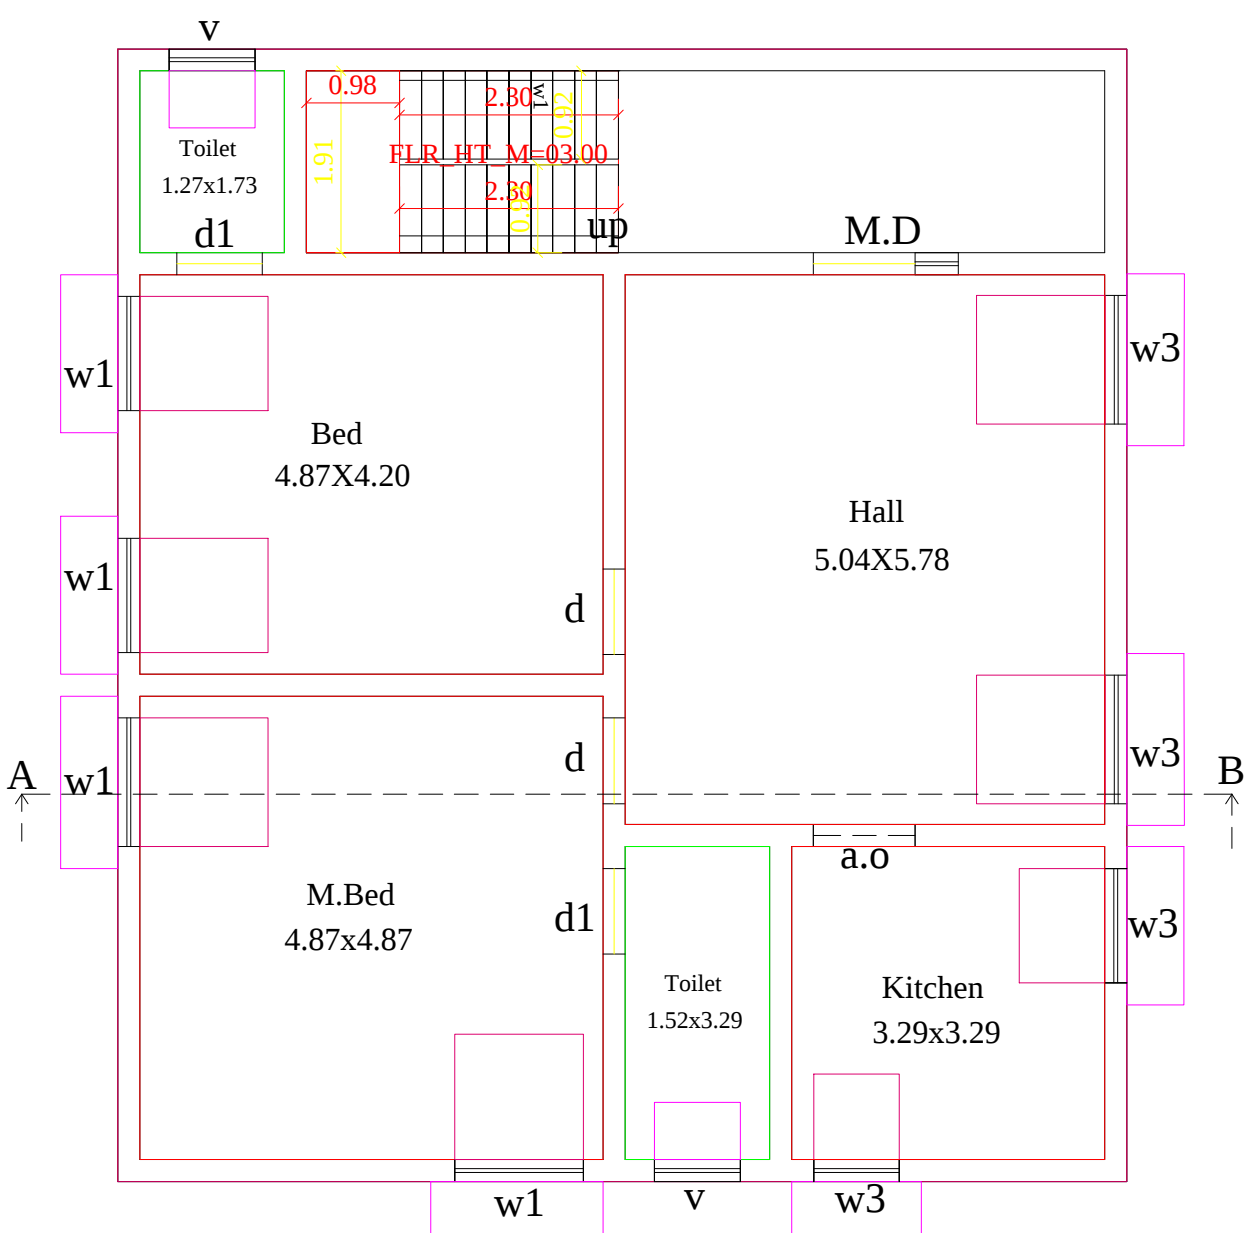


FIRST FLOOR PLAN

SITE PLAN (SCALE - 1:100)

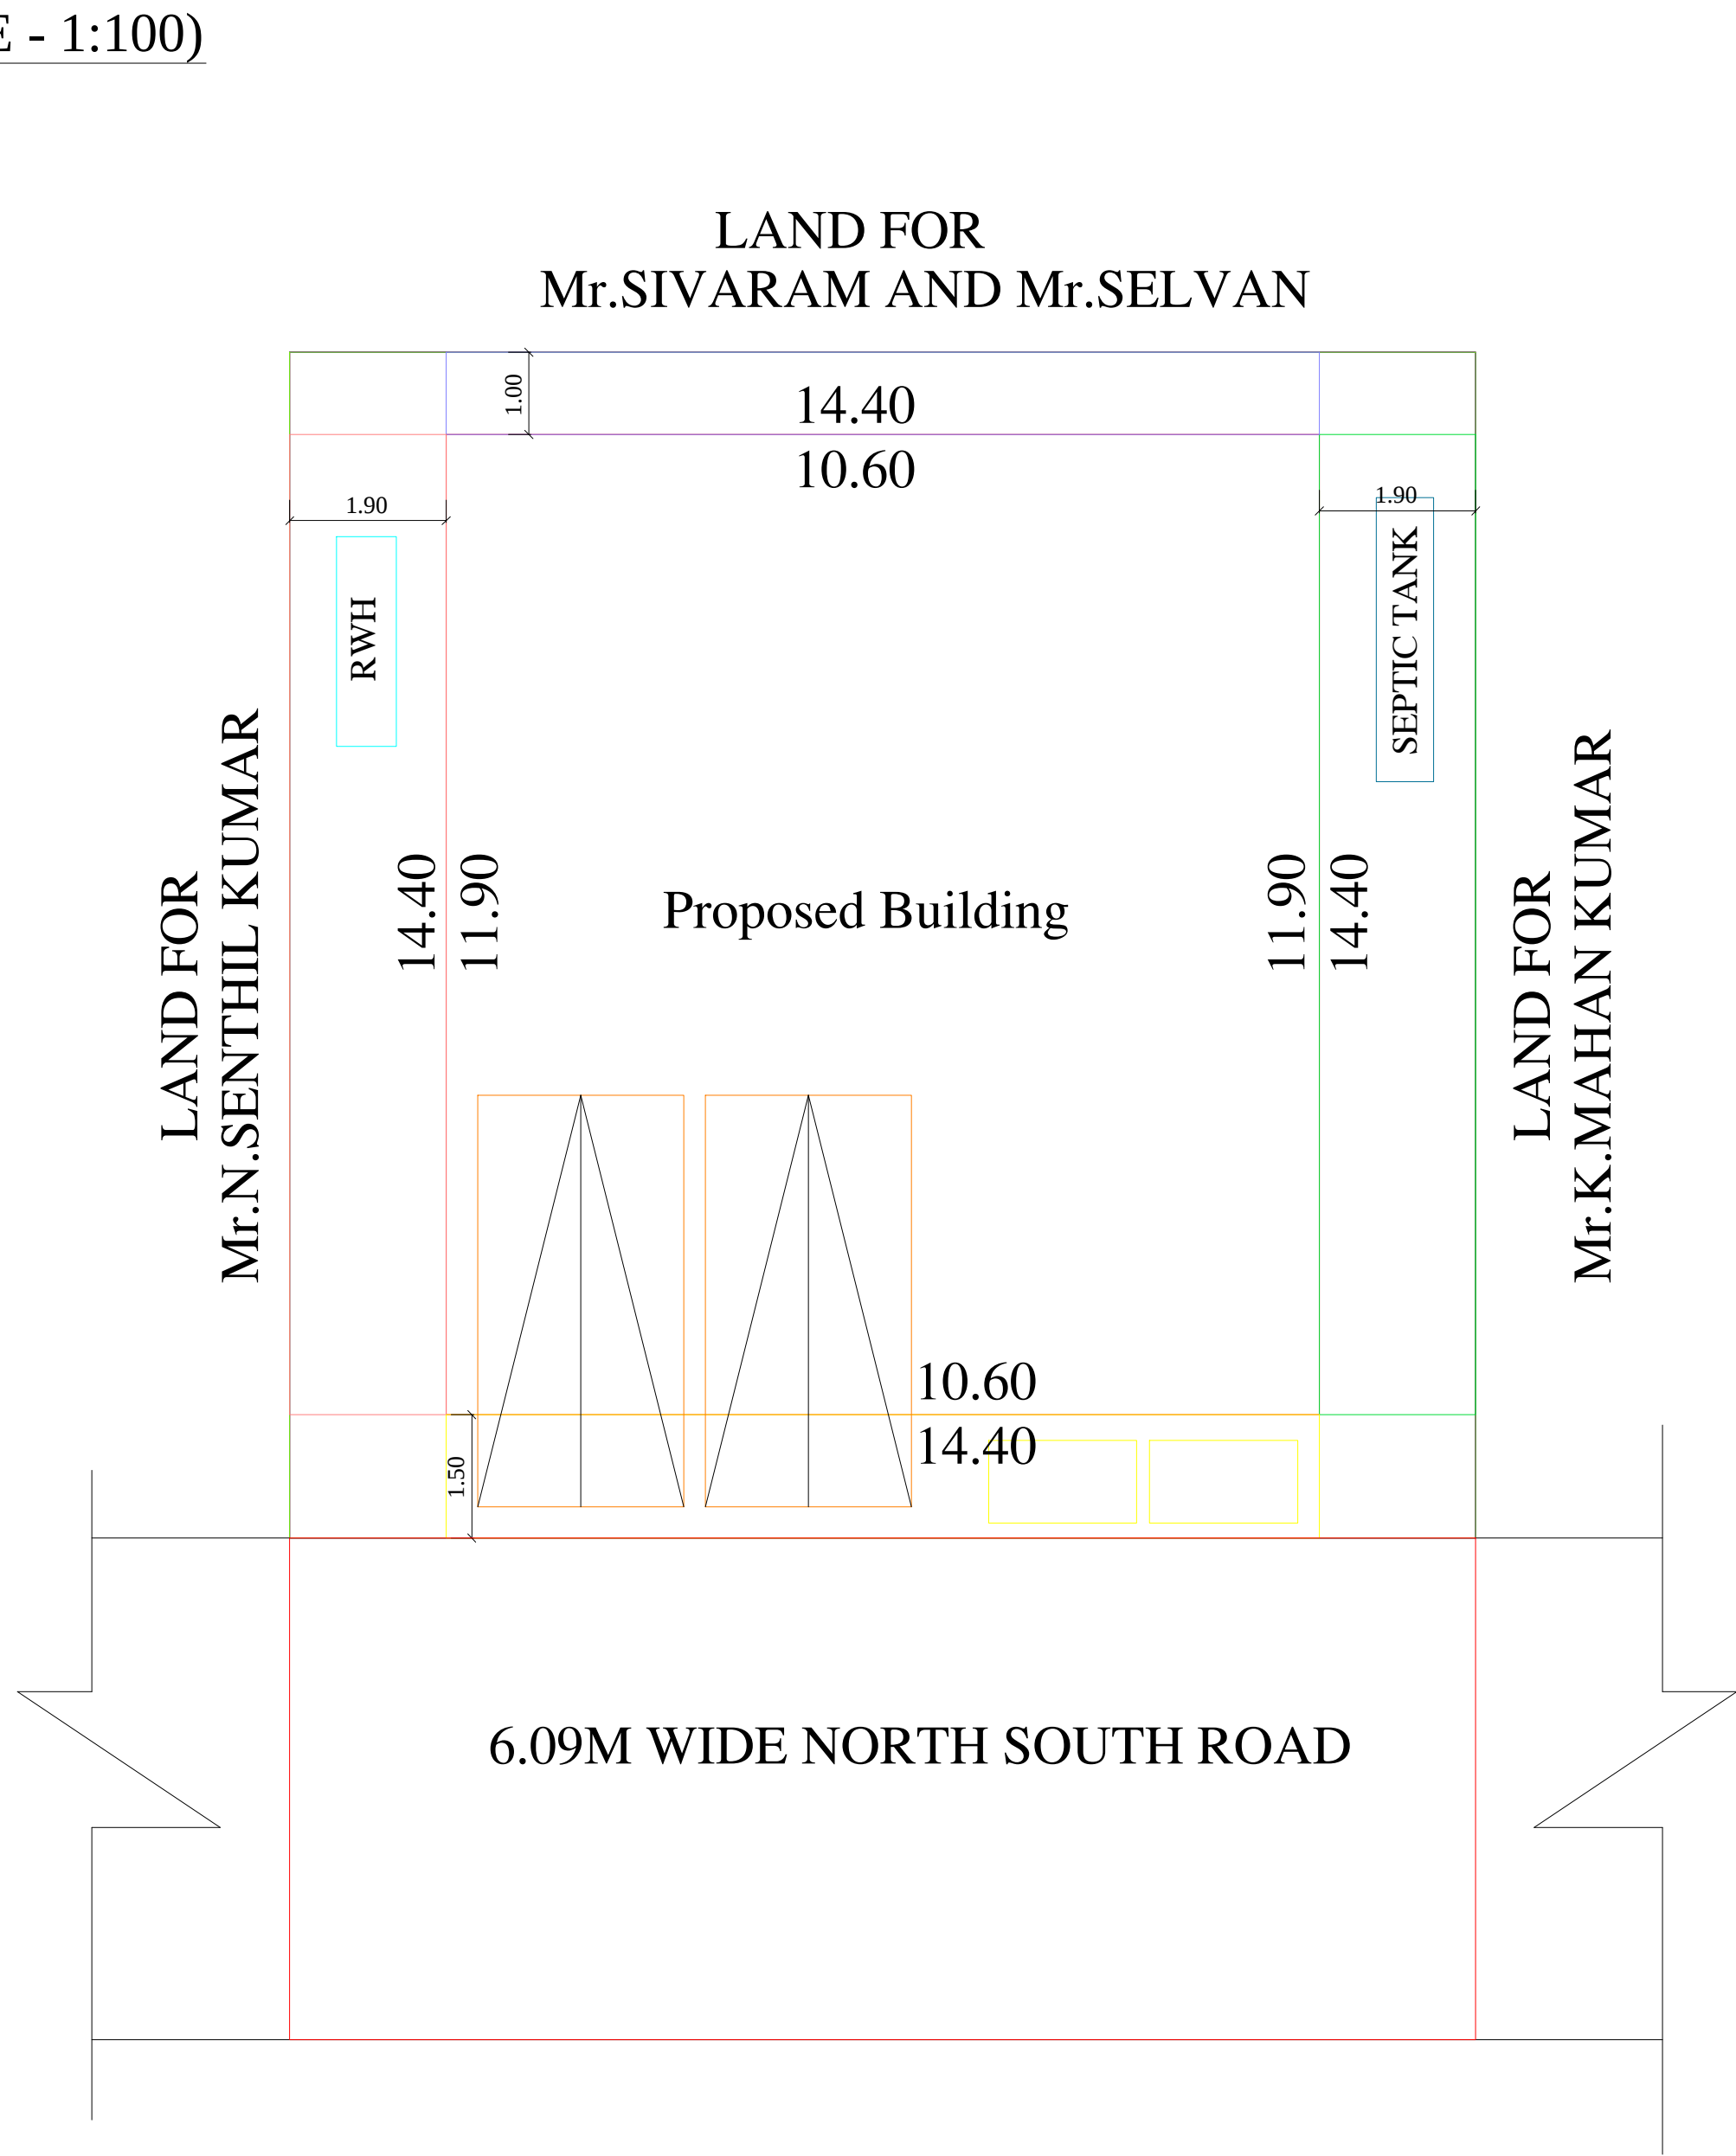

KEY PLAN (NOT TO SCALE)

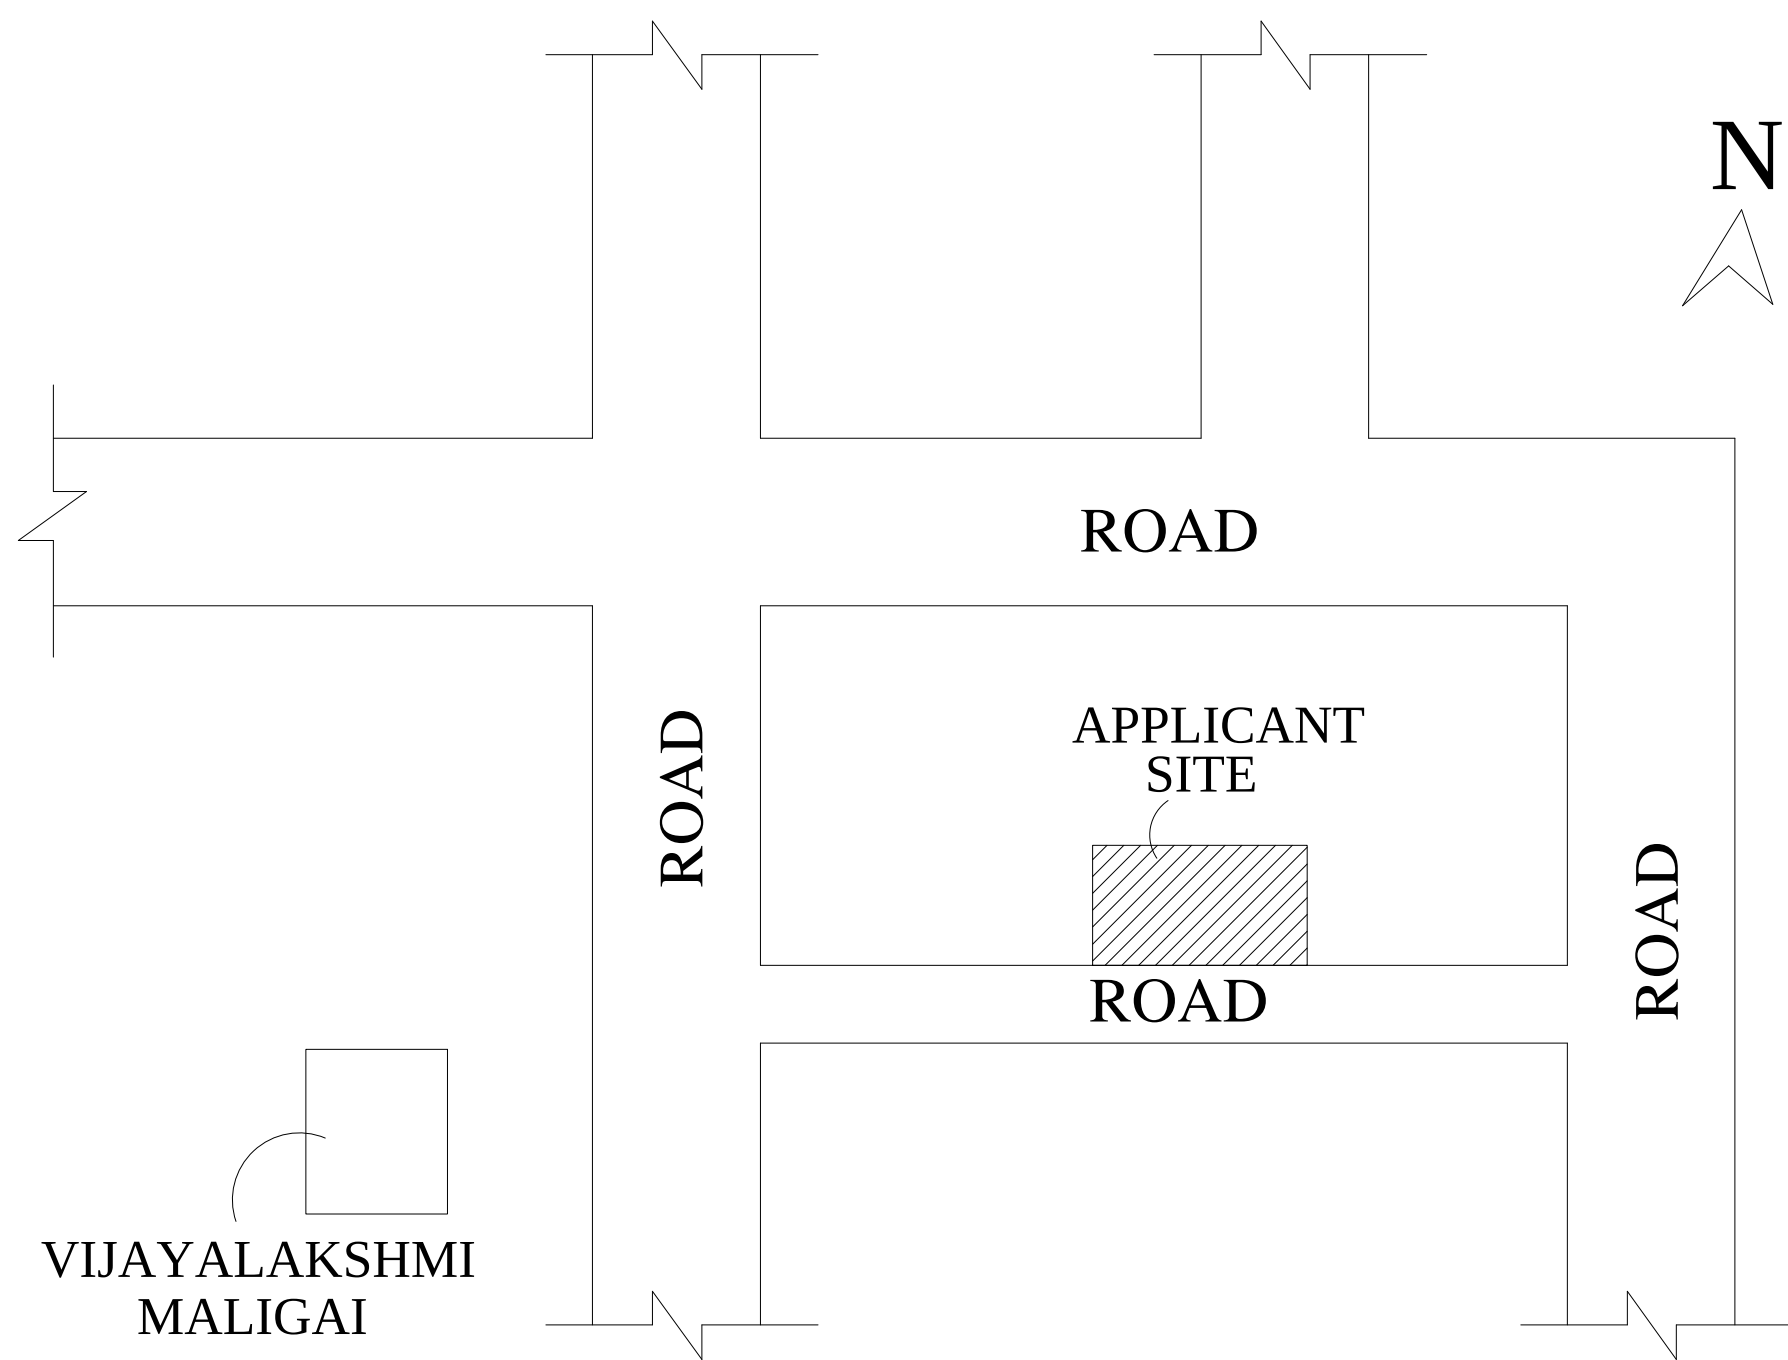

OFFICE USE

AREA STATEMENT	SQ.MT	SQ.FT
PLOT EXTENT (As Per DOCUMENT)	205.23	2209.00
PLOT EXTENT (As Per TSLR)	205.00	
SUPER IMPOSED PLOT AREA	207.36	
GROUND FLOOR	126.14	1357.77
FIRST FLOOR	126.14	1357.77
FSI	1.21	
PLOT COVERAGE	60.83	
COMPOUND WALL LENGTH	45.00 RUNNING M	

JOINERIES DETAILS

M.D - MAIN DOOR	-	1.52 X 2.10
M.D - MAIN DOOR-1	-	1.07 X 2.10
D - DOOR	-	0.90 X 2.10
D1 - DOOR	-	0.76 X 2.10
W - WINDOW	-	1.50 X 1.50
W1 - WINDOW	-	1.37 X 1.20
W2 - WINDOW	-	0.90 X 1.20
V - VENTILATOR	-	0.90 X 0.60

REFERENCE

APPLICANT SITE ☐ PRO- BUILDING ☐ ROAD ☐

SPECIFICATION

SPECIFICATION'S ARE SHOWN IN AS SECTIONAL DIAGRAM A"-B". SEPTIC TANK IS PROVIDED. RAIN WATER STORAGE SYSTEM ARE PROVIDED. SOLAR WATER HEATER TO BE PROVIDED. ALL DIMENSION IN AREA METER.

Mr. K. Mahan Kumar
E: KARMAGAVANAN.DCE183,
SURI CONSTRUCTION,
Reg. No : 1601/S/2019/00014,
7/14, Puthuchattam, Dindigul District.
Cell : 98421-98886

REGISTERED ENGINEER

Mr.C.SENTHIL KUMAR
APPLICANT

QR CODE

