
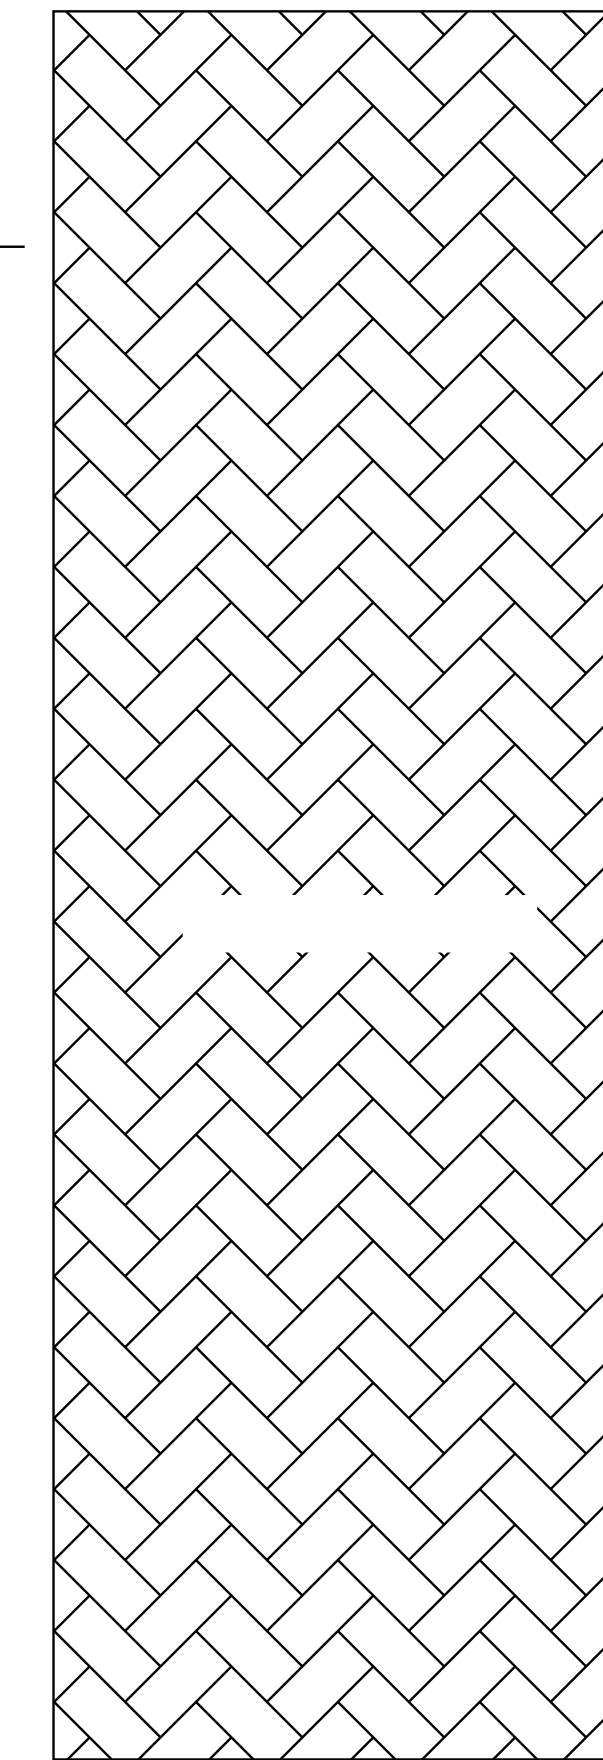
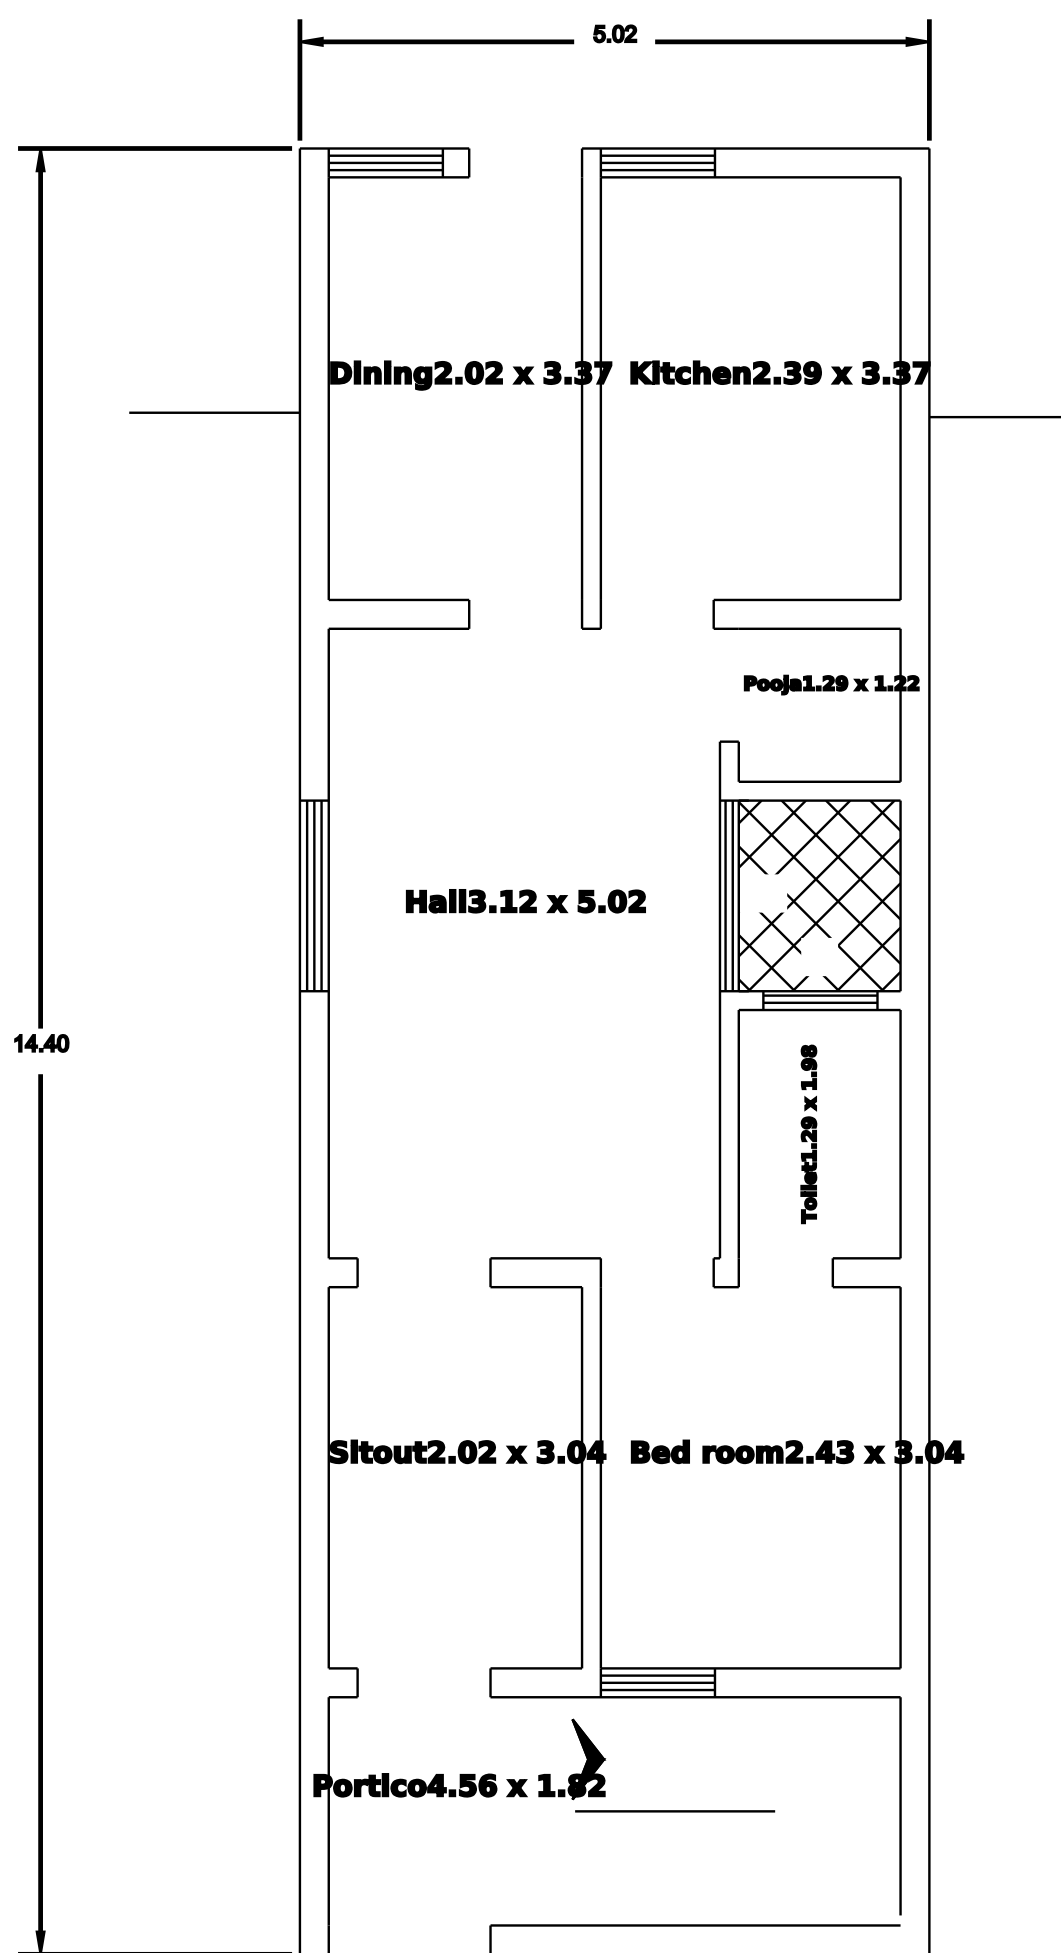
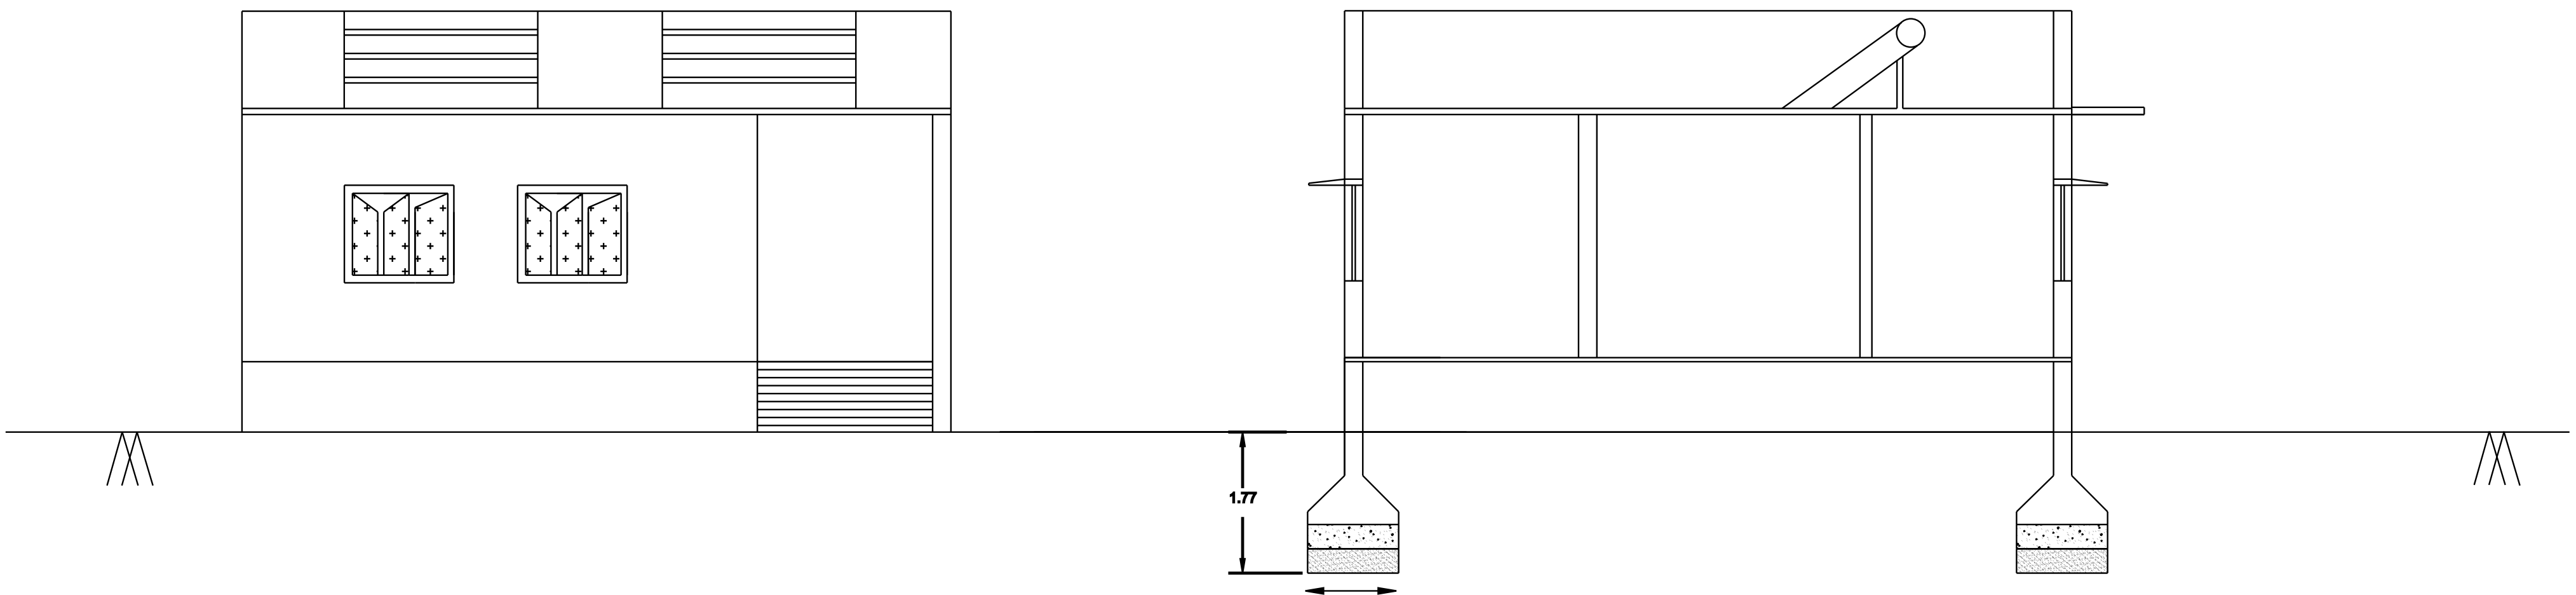


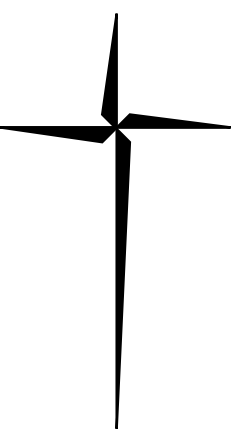




Area Detail Sq.Ft - Sq. M Site Areaas per FMB / PLR: 867.00 - 80.50

Site Areaas per Site: 867.00 - 80.50

Site Areaas per Document: 867.00 - 80.50

Proposed Built Up Area in GF: 778.12 - 72.29 Open Space Area: 88.37 - 8.21

Proposed Ground Floor Plan (West Facing)

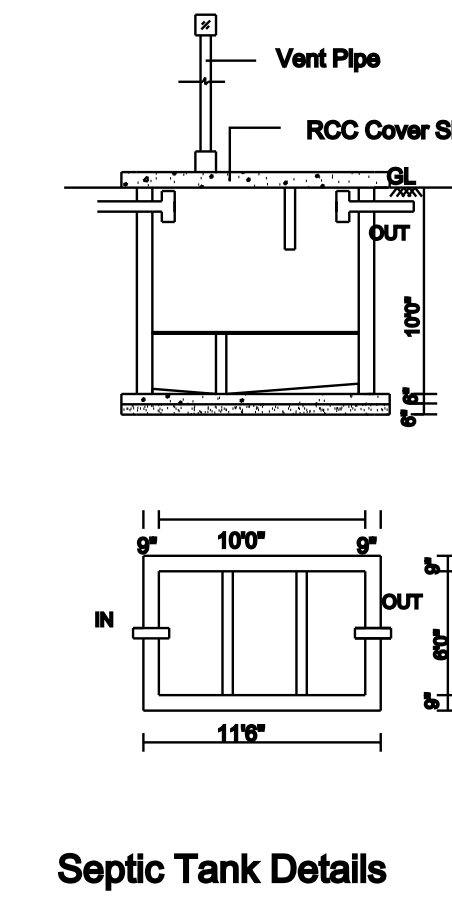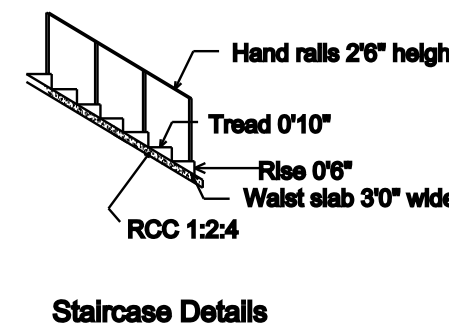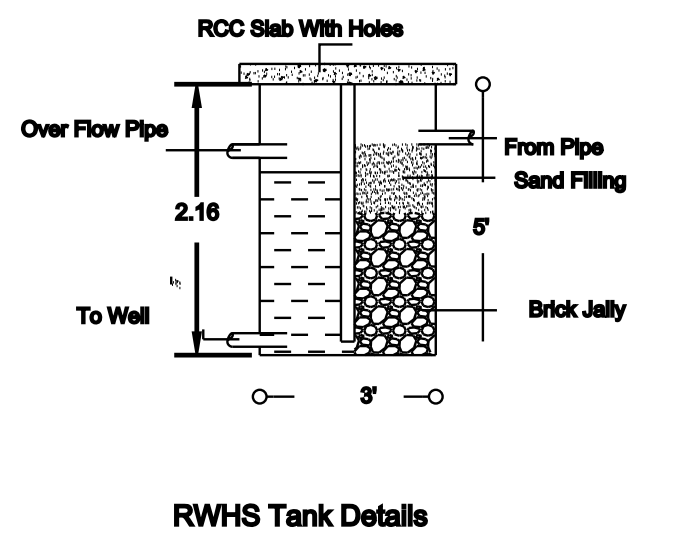

Main Door MD - 1.52 x 2.10
Door D - 0.90 x 2.10
Door D1 - 0.75 x 2.10
Window W - 0.90 x 1.22
Window W1 - 1.52 x 1.62 Ventilator V - 0.90 x 0.60

