



PLAN SHOWING THE PROPOSED CONSTRUCTION OF GROUND FLOOR R.C.C ROOF RESIDENTIAL CUM SHOP BUILDING ,S.F No:522/2A (OLD),522/2A7 (PATTA- 6083), DINDIUL TO KARUR ROAD ,VAIVESHPURAM , NAGAYAKOTTAI VILLAGE & PANCHAYAT, GUZILIYAMPARAI TALUK ,DINDIGUL DISTRICT

OWNER: Mr. M.RAJA (S/O. MURUGAN)


ALL DIMENSIONS ARE IN METRE

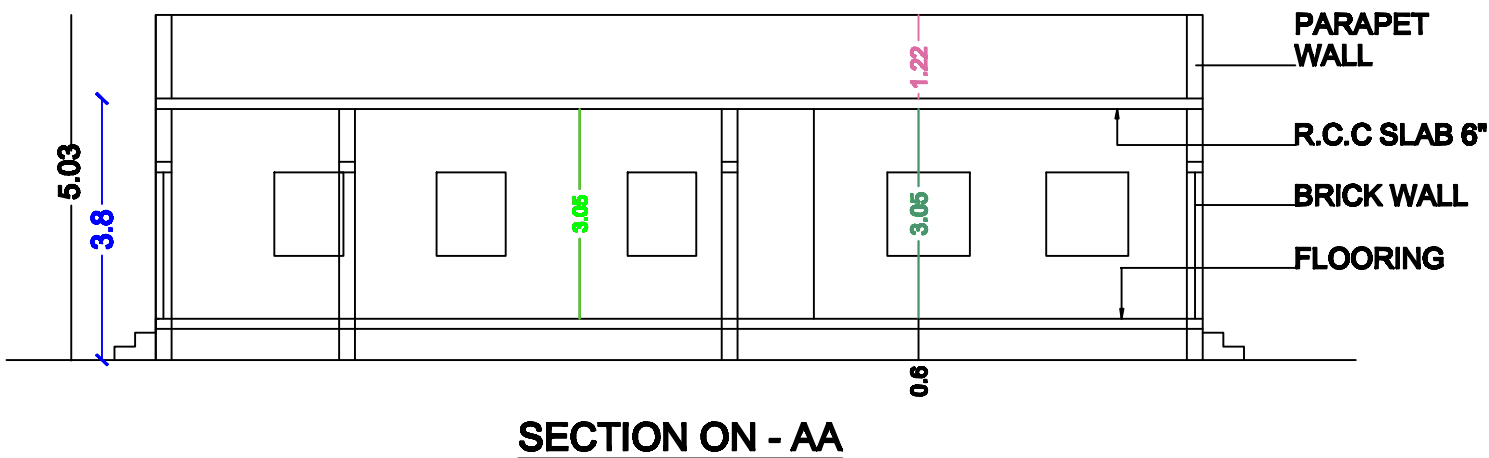

SECTION ON - AA

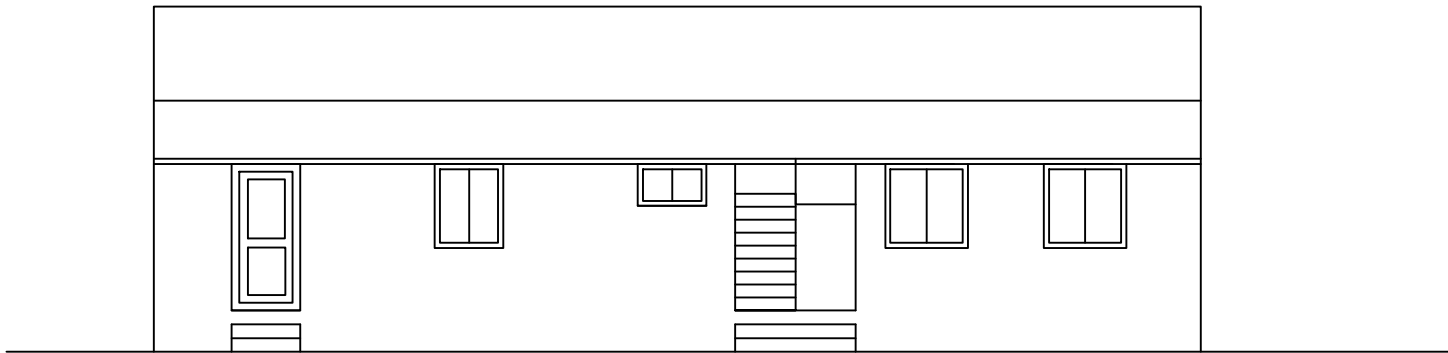

ELEVATION

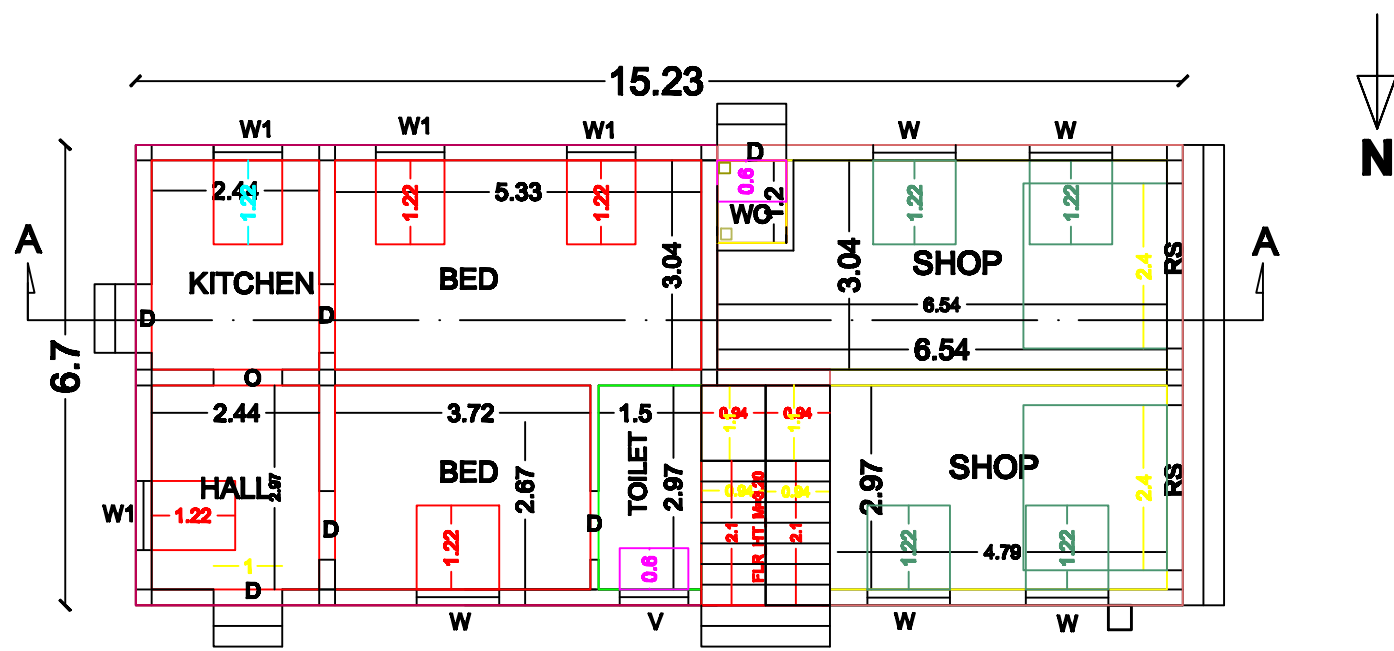


GROUND FLOOR PLAN




ES

INTERIOR	2.40X2.13
DOOR/OPEN	1.00X2.13
DOOR	1.20X1.22
DOOR	1.00X1.22
TOILET	1.00X0.80

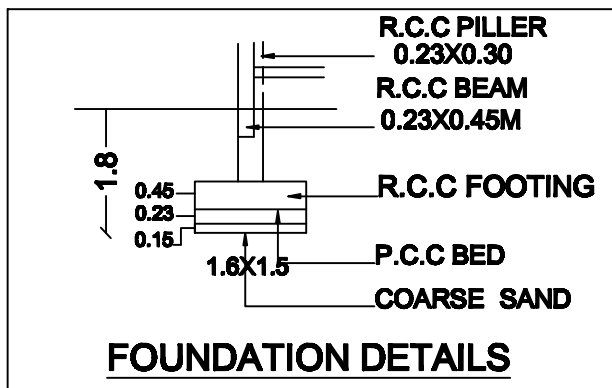



FOUNDATION DETAILS

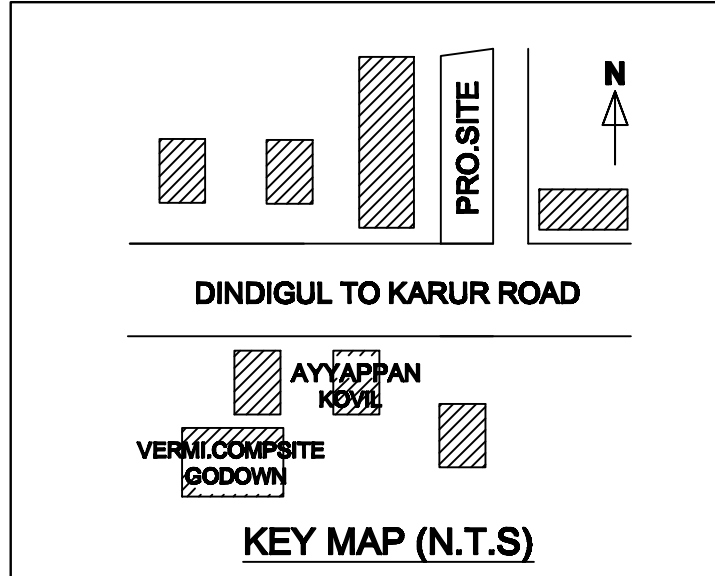


KEY MAP (N.T.S)

SPECIFICATION DETAILS


FOUNDATION : R.C.C 1:2:4 MIX PILLER FOOTING OVER P.C.C 1:4:8 MIX CONCRETE BED
BASEMENT : R.C.C 1:2:4 MIX PILLER OVER BRICK WORK IN C.M 1:5 MIX
S.STRUCTURE : R.C.C 1:2:4 MIX PILLER OVER BRICK WORK IN C.M 1:5
ROOFING : R.C.C ROOF SLAB 150MM DEPTH
PLASTERING : C.M 1:5 MIX PLASTERING
FLOORING : C.C 1:5:10 MIX FLOORING & F.F WITH TILES LAYED IN C.M 1:5 MIX
USE : RESIDENTIAL CUM COMMERCIAL BLDG.

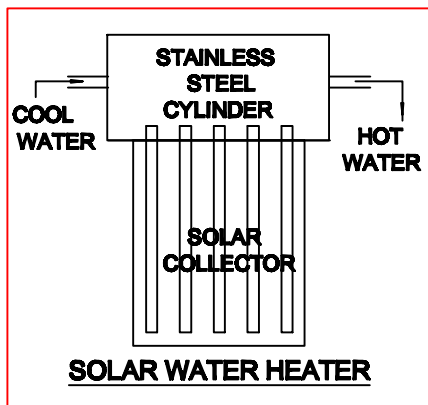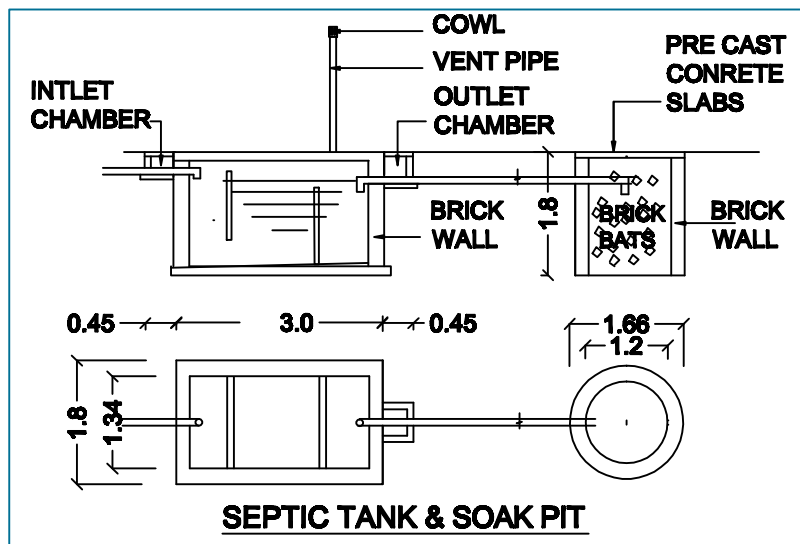

SOLAR WATER HEATER

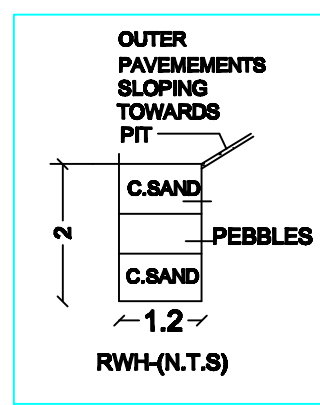

RWHP (N.T.S)

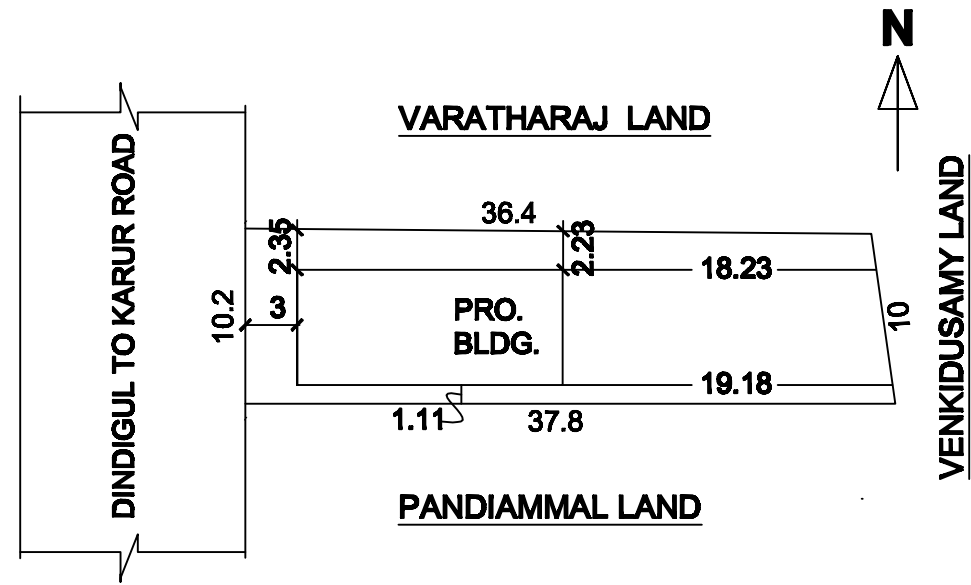

SITE PLAN 1:400

S.F No:	AREA IN PATTA	AREA IN DOCUMENT (SQ.M)	AREA SUPER IMPOSED (SQ.M)
522/2A(OLD) 522/2A7 (PATTA-6083)	350.00	350.17	350.00

FSI AREA SQM

PROPOSED GROUND FLOOR AREA-RESIDENTIAL = 62.31 SQM
PROPOSED GROUND FLOOR AREA-COMMERCIAL = 39.73 SQM
TOTAL FSI AREA = 102.04 SQM

$$FSI = \frac{\text{TOTAL FSI AREA}}{\text{TOTAL SITE AREA}} = \frac{102.04}{350.17} = 0.291$$

Online Application No: SWP/BPA/355865/2024

ROC No: 15/2024-2025/NGI

Building Plan Permission No: 15/2024-2025/NGI

APPLICANT

M. Raja

ENGINEER

V. Subbaraju

Er. V.SUBBARAJU D.C.E
DLPA-Registered Engineer-Gr.III
Regn.No: RE-10/2024,
Sakthinagar,Kovilur-624706,
Guzliyamparai Taluk,
Dindigul District.
Cell: 9865247198