


PLAN SHOWING THE PROPOSED CONSTRUCTION OF GROUND FLOOR COOLING SHEET SHED COMMERCIAL BUILDING IN THE S.NO :255/9,10(OLD), 255/9A,10A1(NEW),
PATTA NO:368, PLOT NO:7,8,9, AT THOTTANUTHU VILLAGE & PANCHAYAT, DINDIGUL EAST TALUK , DINDIGUL DISTRICT

APPLICANT NAME:- Mr.M.PALANICHAMI.,

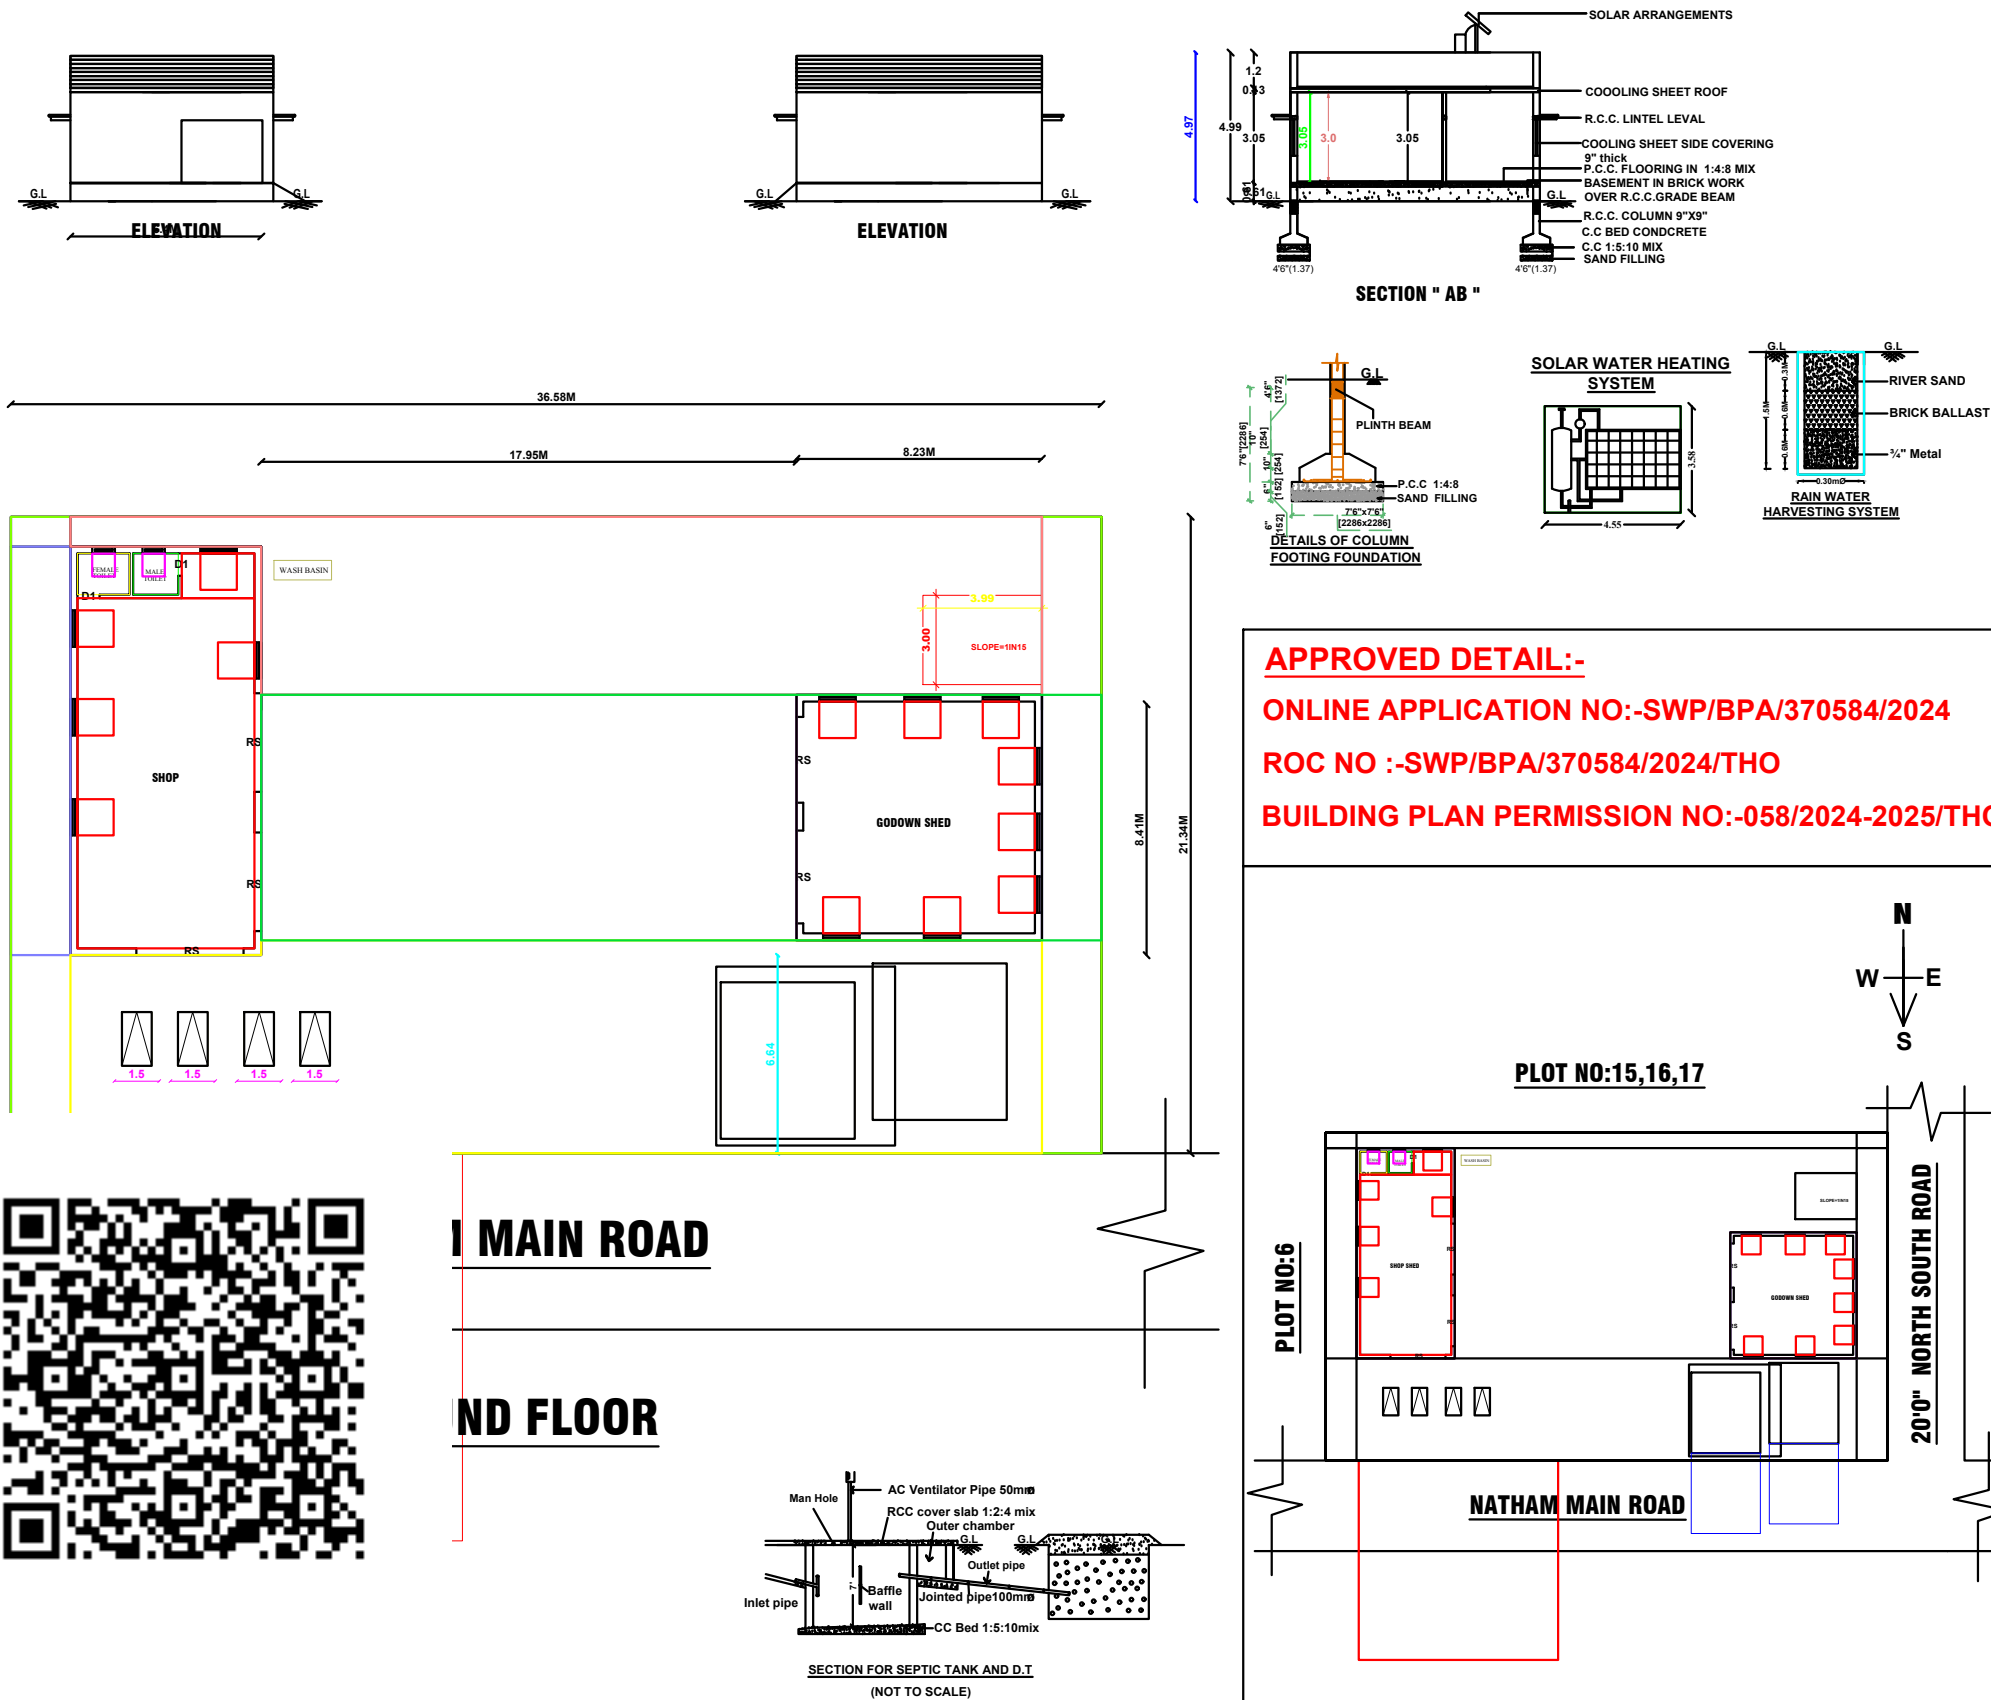

Color index

Proposed ☐ Road ☐ Boundary ☐

SPECIFICATION :-

FOUNDATION	R.C.C COLUMN FOOTING IN 1:2:4 MIX OVER A BED OF C.C.1:5:10 MIX
BASEMENT	R.R.COLUMN IN 1:2:4 MIX
SUPERSTRUCTURE	BRICK WORK IN C.M.1:6 MIX
ROOFING	ROOF SLAB IN R.C.C 1:2:4
FLOORING	FLOORING IN C.C.1:4:8 MIX OVER A TOP FINISH IN TILES
PLASTERING	PLASTERING IN C.M.1:6 MIX
USE	COMMERCIAL BUILDING

SCALE 1 : 100

JOINERY DETAILS

DESCRIPTION	METER
RS ROOLING SHUTTER	1.07 X 2.20
D1 DOOR	0.91 X 2.20
W1 WINDOW	1.22 X 1.20
V VENTILATION	0.61 X 0.61

SPECIFICATION

AREA CALCULATIONS IN SQ.M

AREA DETAILS	SQ.FT	SQ.M
APPICANT SITE	8400.00	780.38
GROUND FLOOR	1672.75	155.40
OPEN SPACE	6727.25	624.98

PARKING DETAIL:

PARKING TYPE	REQUIRED	PROVIDED
CAR	2	2
TWO WHEELER	4	4

APPLICANT

M. Palanichami

ENGINEER

K. Vinith Kumar
Er.K.VINOTH KUMAR, M.E. (Str).,
Consulting Civil Engineer
DINDIGUL.
Cell : 80980 60214.