

PLAN SHOWING THE PROPOSED CONSTRUCTION OF RCC ROOF GROUND FLOOR RESIDENTIAL BUILDING IN S. NO :1 269 / 3A1B , PATTA NO : 4880, KAMBILIYAMPATTY - VILLAGE & PANCHAYAT, DINDIGUL EAST TALUK , DINDIGUL DISTRICT. APPLICANT : Mrs. S . VALARMATHI , W/o Mr. SELVARAJ .

COLOUR INDEX		REFERENCE	
SITE		M.D	DOOR 4'0" X 7'0"
ROAD		D	DOOR 3'0" X 7'0"
PRO		D1	DOOR 2'6" X 7'0"
EXG		W	WINDOW 6'0" X 4'0"
		KW	WINDOW 4'0" X 3'0"
		V	VENTILATOR 4'0" X 3'0"

AREA DETAILS

DESCRIPTIONS	FSI AREA		NON FSI AREA		TOTAL AREA	
	SQ.M	SQ.FT	SQ.M	SQ.FT	SQ.M	SQ.FT
SITE AREA	-	-	-	-	250.00	2690.00
EXISTING GF AREA (TO BE DEMOLISHED)	-	-	-	-	-	-
PROPOSED GF AREA	86.25	928.00	-	-	86.25	928.00
PROPOSED FF AREA			-	-		
OPEN SPACE AREA	-	-	-	-	163.75	1762.00

No.of Car Parking Provided :		Nil.	
No.of Two Wheeler Parking Provided :		2Nos. (1.0m x 1.8m)	
FSI =	TOTAL BUILTUP AREA AS PER FSI RULES	=	86.25 / 250.00 =0.35

LAYOUT APPROVED DETAILS :

-------------	-------------



SIGNATURE OF THE APPLICANT	SIGNATURE OF THE ENGINEER
----------------------------	---------------------------

NAME	VALARMATHI
ADDRESS	W/o SELVARAJ , 1 - 22 , KATTUPATTI SALAI, KAMBILIYAM PATTY , DINDIGUL - 624306.

Er.S .RAJESH RAVINCHIAR , B.E.,
Registered Engineer (Engineers - Grade I - RE)
Registration No : 078/LS/2020/00032
Mudhalalai Das Complex , Kosavapatty ,
Natham Main Road , Dindigul - 624304.
Cell :88385 04153 .
Email : rajesh.ananyaconstructions@gmail.com

APPLICANT	ENGINEER
-----------	----------

OFFICE USE :

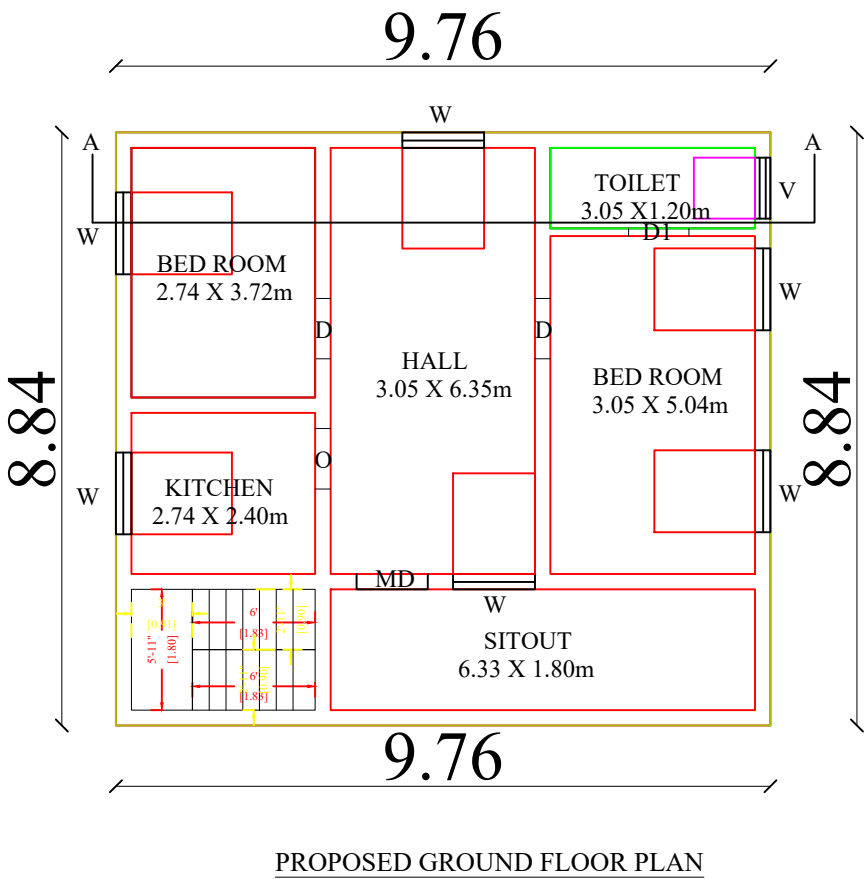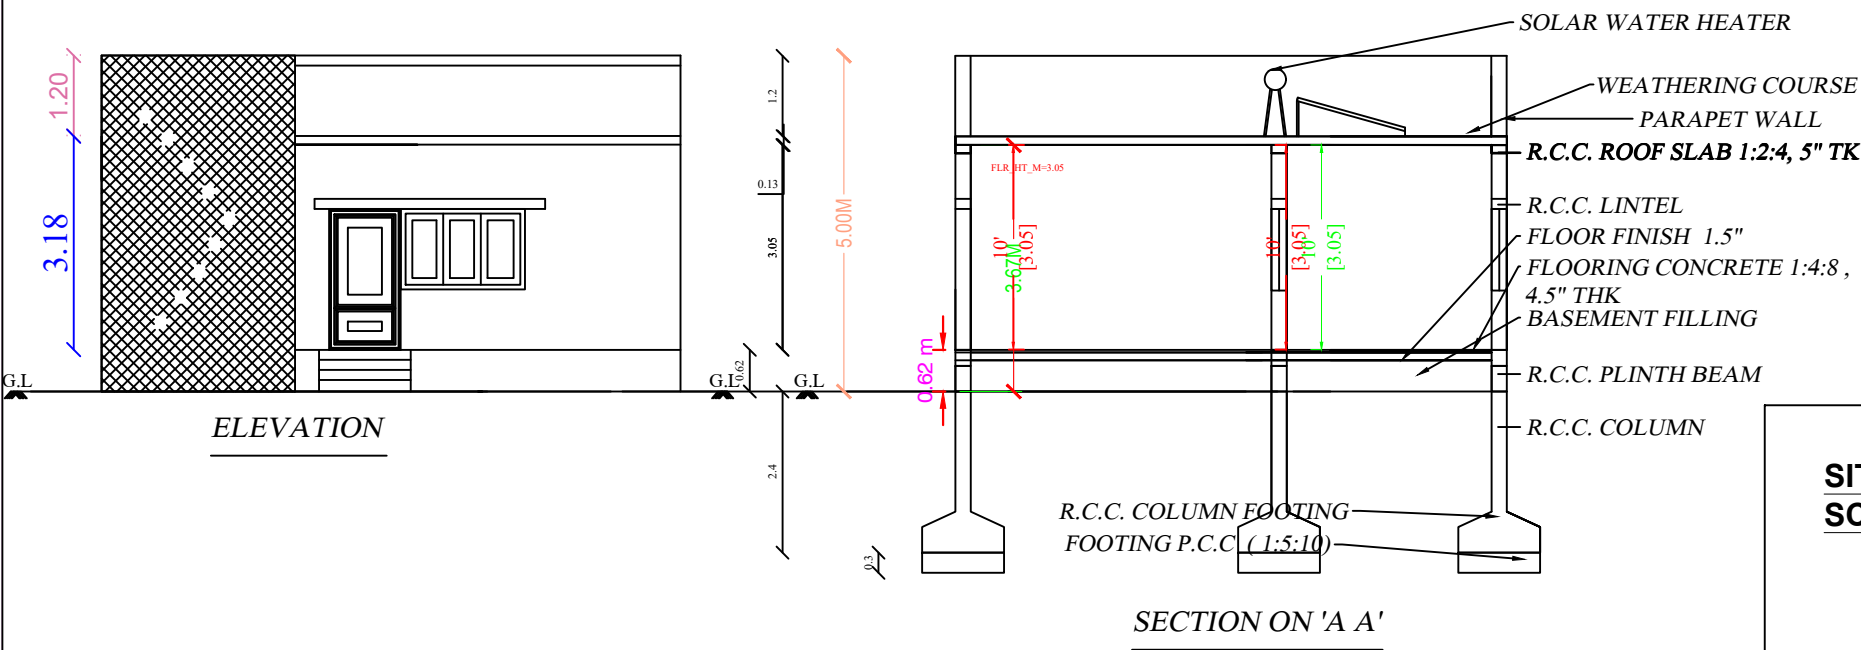

SITE PLAN
SCALE (1:100)

