



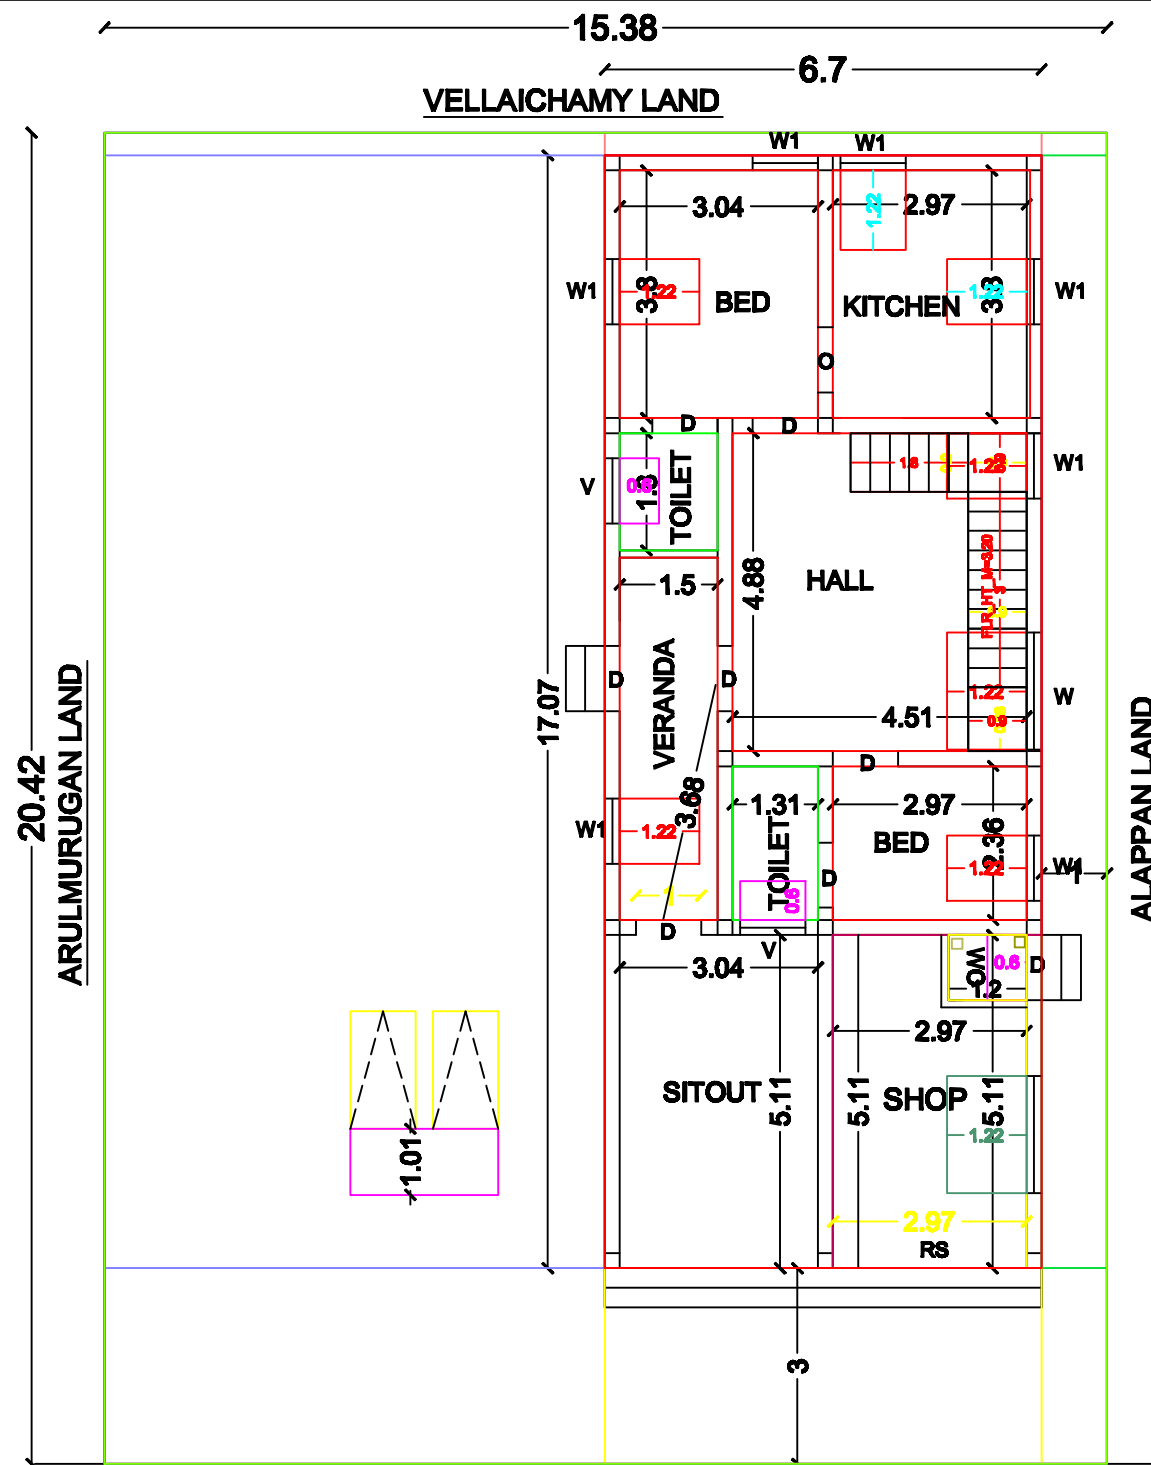


KARUR TO DINDIGUL ROAD

SITE CUM GROUND FLOOR


PLAN SHOWING THE PROPOSED CONSTRUCTION OF GROUND FLOOR R.C.C ROOF RESIDENTIAL CUM SHOP BUILDING ,S.F No:362/2A1 (DOCUMENT),362/44 (PATTA- 5133) ,DINDIGUL TO KARUR ROAD ,PUTHUR ROAD , NAGAYAKOTTAI VILLAGE & PANCHAYAT, GUZILIYAMPARAI TALUK ,DINDIGUL DISTRICT.

OWNER: Mr. V.GOPALAKRISHNAN (S/O. VEERAPPAN) ALL DIMENSIONS ARE IN METRE

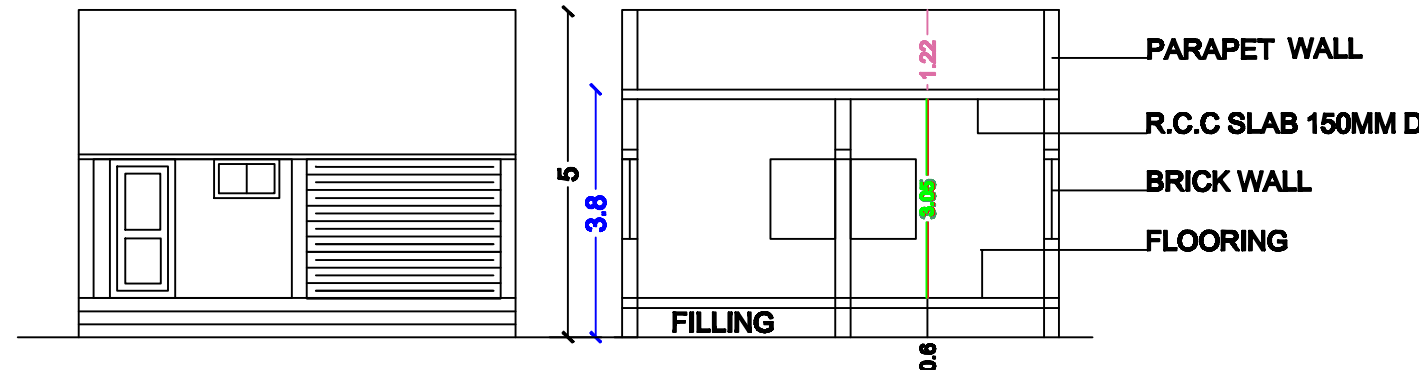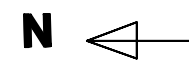


ELEVATION

SECTION ON - AA

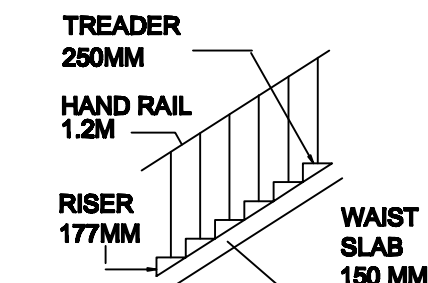

STAIR WAY-N.T.S

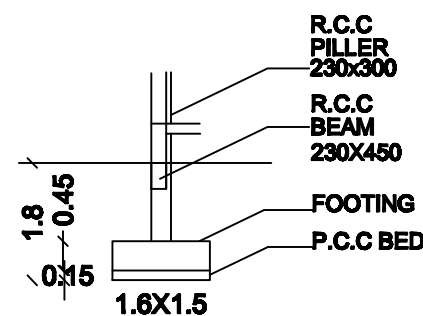


FOUNDATION DETAILS-N.T.S

JOINERIES


RS	SHUTTER	2.97X2.13
D/O	DOOR/OPEN	1.00X2.13
W	WINDOW	1.80X1.22
W1	WINDOW	1.00X1.22
V	VENTILATOR	1.00X0.60

SPECIFICATION DETAILS


FOUNDATION : R.C.C 1:2:4 MIX PILLER FOOTING OVER P.C.C 1:4:8 MIX CONCRETE BED
BASEMENT : R.C.C 1:2:4 MIX PILLER OVER BRICK WORK IN C.M 1:5 MIX
S.STRUCTURE : R.C.C 1:2:4 MIX PILLER OVER BRICK WORK IN C.M 1:5
ROOFING : R.C.C ROOF SLAB 150MM DEPTH
PLASTERING : C.M 1:5 MIX PLASTERING
FLOORING : C.C 1:5:10 MIX FLOORING & F.F
USE : WITH TILES LAYED IN C.M 1:5 MIX
: RESIDENTIAL CUM COMMERCIAL BLDG.

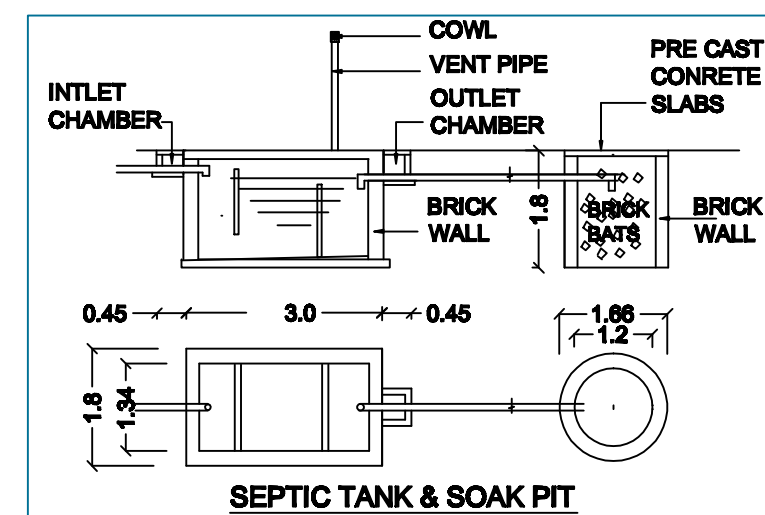


SEPTIC TANK & SOAK PIT

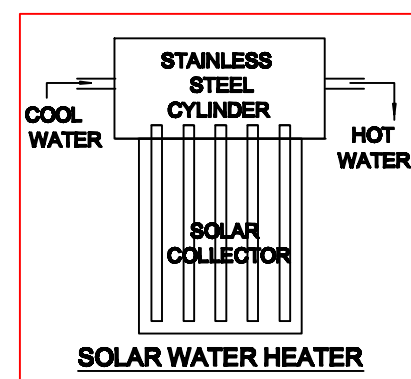

SOLAR WATER HEATER

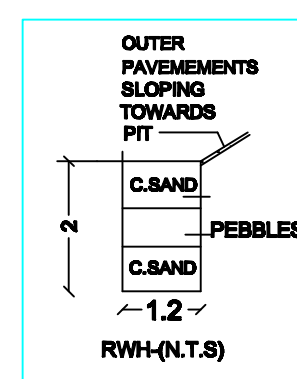

RWH-N.T.S

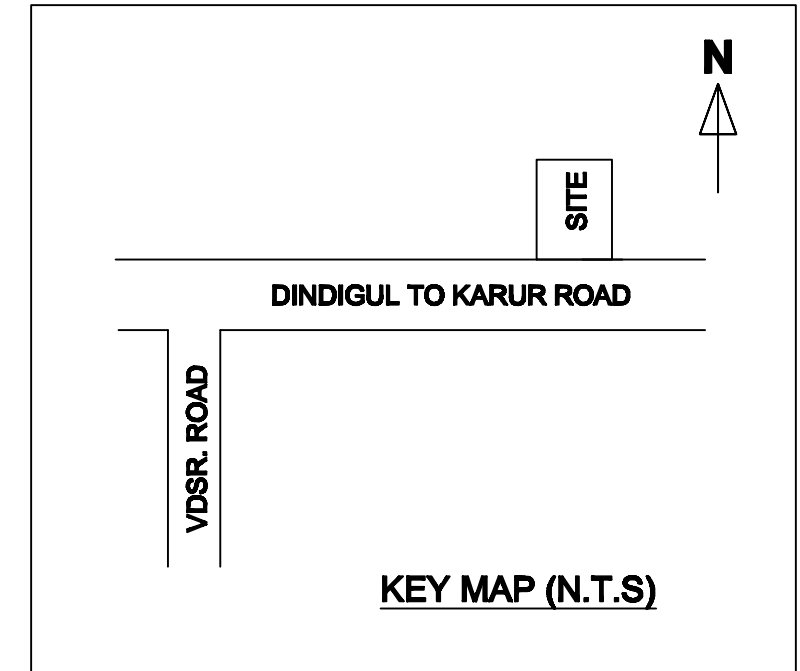

KEY MAP (N.T.S)

S.F No:	AREA IN PATTA	AREA IN DOCUMENT (SQ.M)	AREA SUPER IMPOSED (SQ.M)
362/2A1 (DOCUMENT) 362/44 (PATTA-5133)	314.00	314.02	314.00

FSI AREA SQM
PROPOSED GROUND FLOOR AREA-RESIDENTIAL = 98.02
PROPOSED GROUND FLOOR AREA-COMMERCIAL = 16.35
TOTAL FSI AREA =114.37 SQM

FSI = $\frac{\text{TOTAL FSI AREA}}{\text{TOTAL SITE AREA}} = \frac{114.37}{314.02} = 0.364$

APPLICANT

V. Gopalakrishnan

ENGINEER

Er. V.SUBBARAJU D.C.E
DLPA-Registered Engineer-Gr.III
Regn.No: RE-10/2024,
Sakthinagar,Kovilur-624706,
Guziliyamparai Taluk,
Dindigul District.
Cell: 9865247198

