
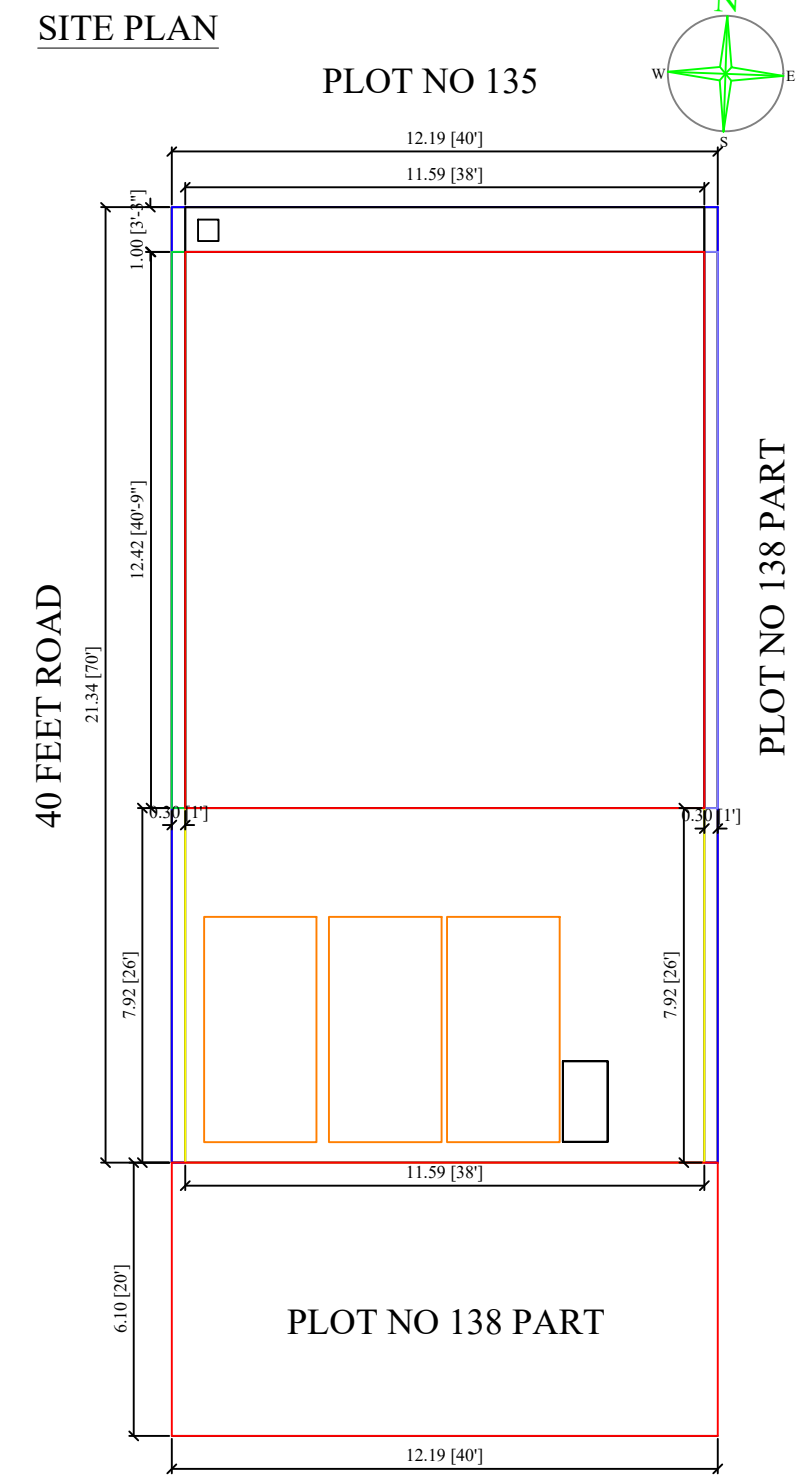
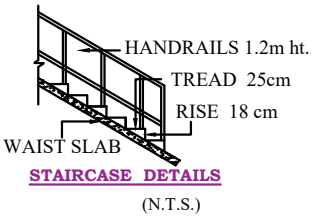
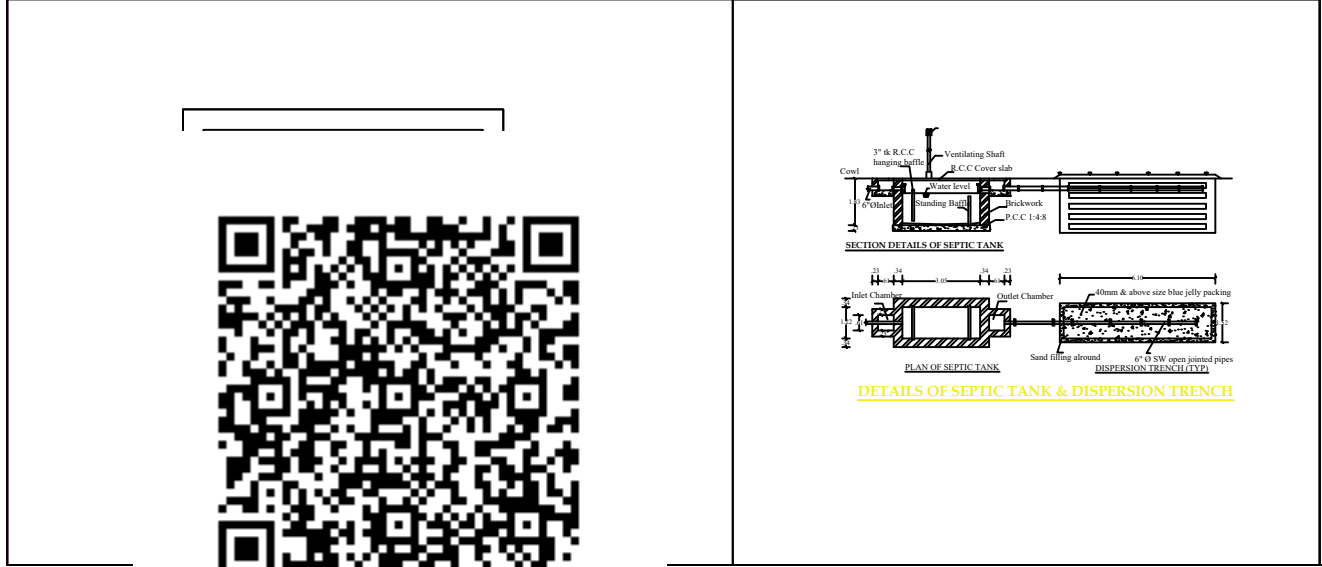
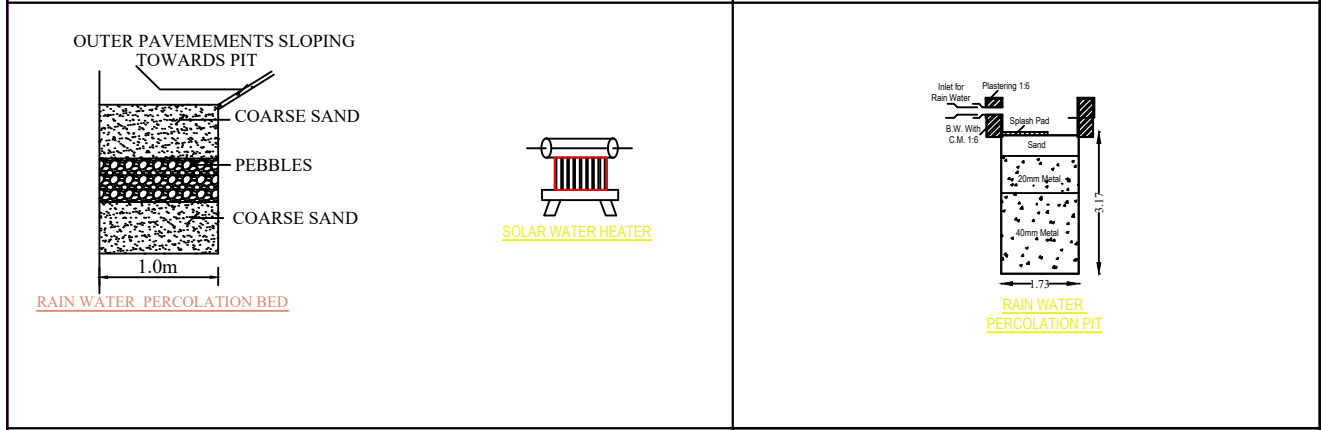


PLAN SHOWING THE PROPOSED CONSTRUCTION OF GROUND AND FIRST FLOOR DWELLING HOUSE IN SURVEY NO : 408 / 17 ,OLD PATTA NO : 13933,PLOT NO 138 PART ,AT " SOUNDARAJA AIRPORT NAGAR "BALAKRISHNAPURAM VILLAGE AND PANCHAYAT,DINDIGUL WEST TALUK ,DINDIGUL DISTRICT





APPLICANT NAME : Mr.SAMBATH
Mrs.SENTHAMIL SELVI

SCHEDULE OF JOINERIES			
MD	MAIN DOOR	1.06 X 2.13	
D	DOOR	0.91 X 2.13	
D1	DOOR	0.76 X 2.13	
W	WINDOW	1.22 X 1.22	
V	VENTILATOR	0.91 X 0.61	
AREA DETAILS			
S.No.	Area in S.L.R (Sq.Mt.)	Area in Super Imposed (Sq.Mt.)	Area in DOCUMENT (Sq.Mt.)
S.NO :408 / 17			
Patta No : 13933	260.12	260.12	260.12
PRO. AREA DETAILS		Sq.Ft.	Sq.M.
GROUND FLOOR AREA		1550.00	143.95
FIRST FLOOR AREA		1550.00	143.95
OPEN SPACE		1250.00	116.17
PARKING AREA			
Nos. TWO WHEELER PARKING(1.0X1.83)		= 3 No	
Nos. CAR WHEELER PARKING(2.5X5.0)		= 1 No	


COVERAGE AREA = (143.95 / 260.12) X 100 = 55.33 %
TOTAL FSI AREA = 287.90 / 260.12 = 1.10
TOTAL SITE AREA

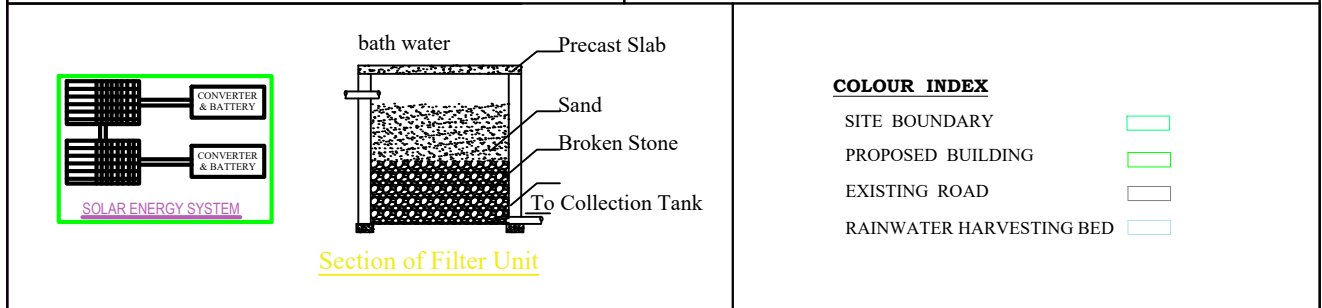

SCALE 1"=8'0" (or) 1:100

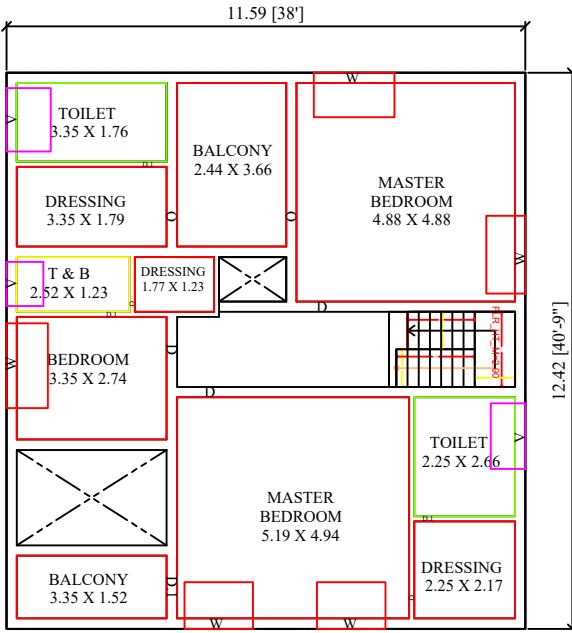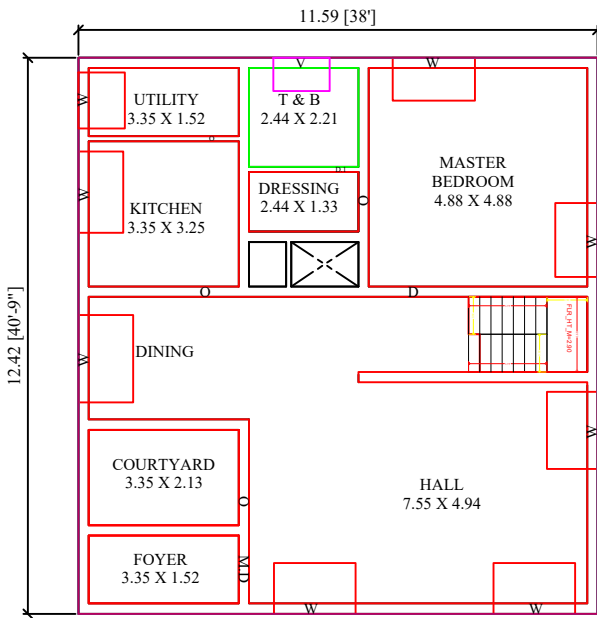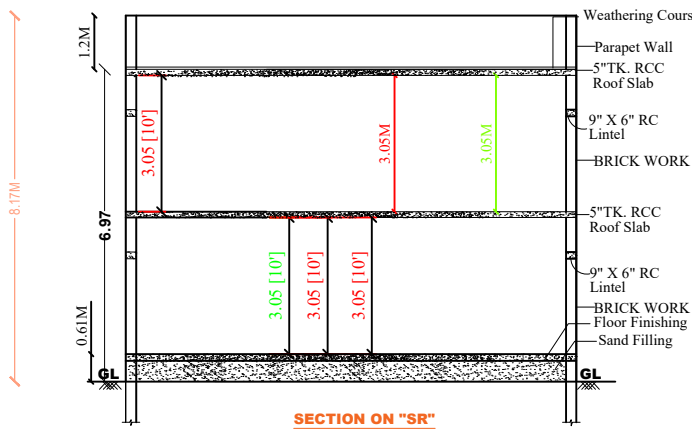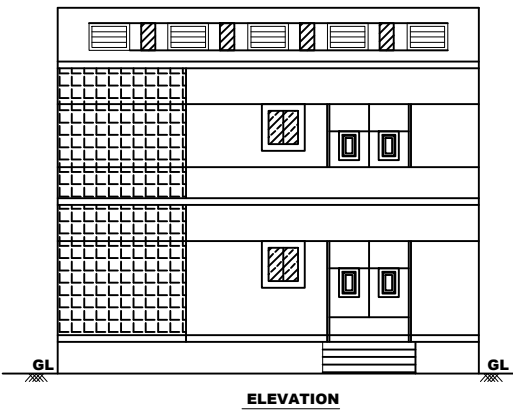

APPLICANT

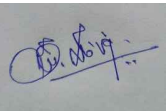

Mr.SAMBATH

S. SENTHAMIL SELVI

Mrs.SENTHAMIL SELVI

Er.G.GANESAN ,D.C.E.,B.Tech.,
Consulting Civil Engineer &
Registered Engineer
(REGD:04 / 2019 - GR -III)
Dindigul Local Planning Authority
And Dindigul Corporation Dindigul

REGISTERED ENGINEER

ONLINE APPLICATION NO :
SWP / BPA / / 2024

ROC .NO : 000 / 2024 - 25 /

BUILDING PLAN PERMISSION NO
:000 / 2024 - 25 /

OFFICE USE