



PLAN SHOWING THE PROPOSED CONSTRUCTION OF R.C.C ROOF GROUND FLOOR RESIDENTIAL BUILDING IN PLOT NO.16(PART), 17, PATTA NO.7463, 6825, SURVEY NO.412/32,1B,42, KOTHAIMANGALAM VILLAGE, BALAJI NAGAR, KOTHAIMANGALAM PANCHAYAT, PALANI TALUK, DINDIGUL DISTRICT.


APPLICANT :- Thiru.K.KUPPAMUTHU, S/o.Thiru.KARUPPANAGOUNDER

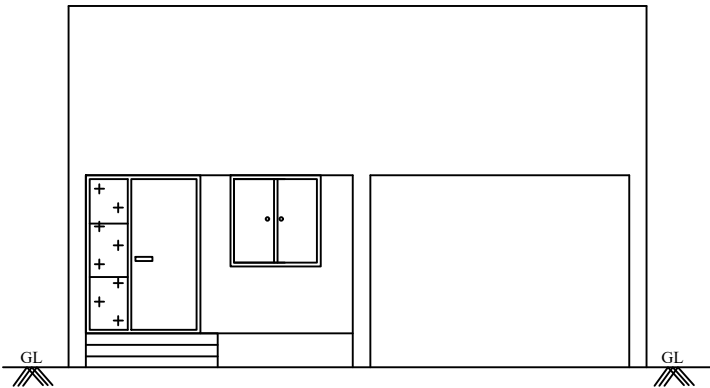



FRONT ELEVATION

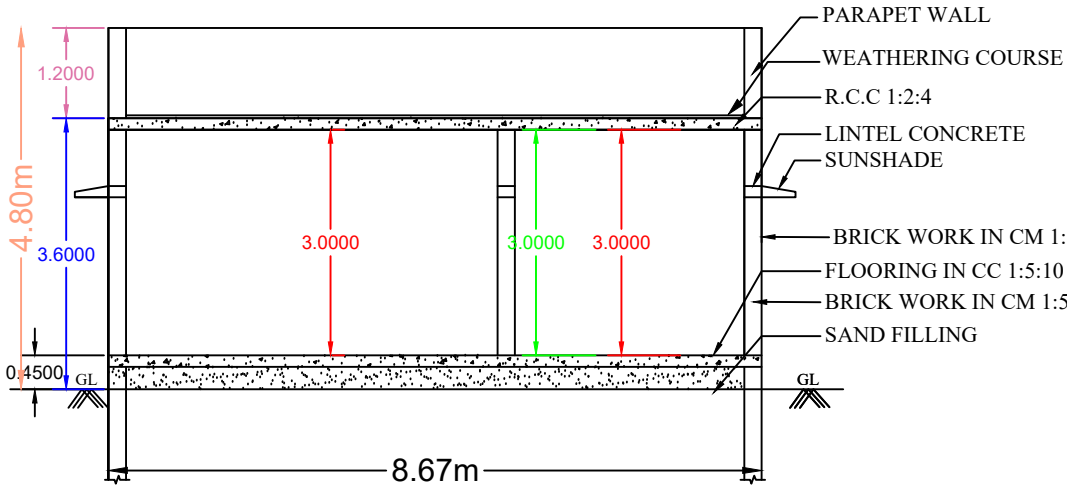


SECTION AB

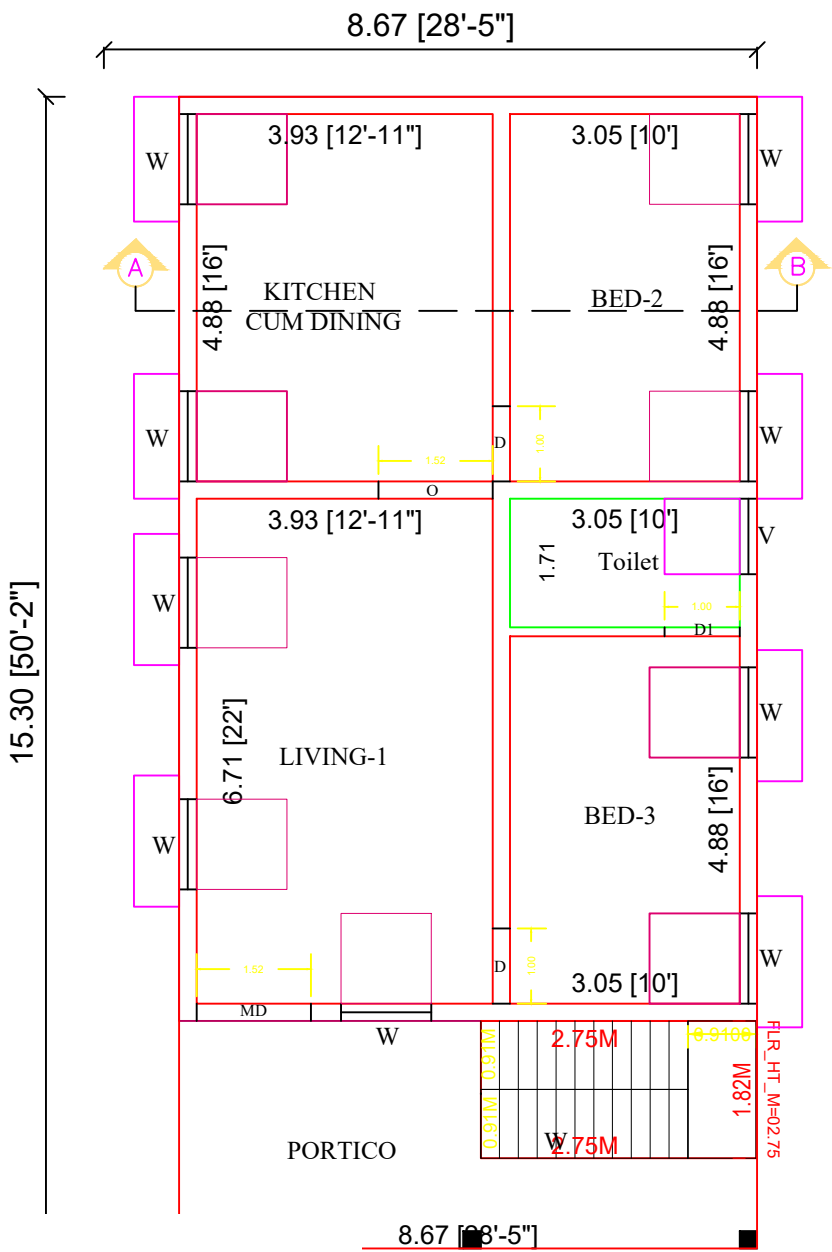

GROUND FLOOR PLAN

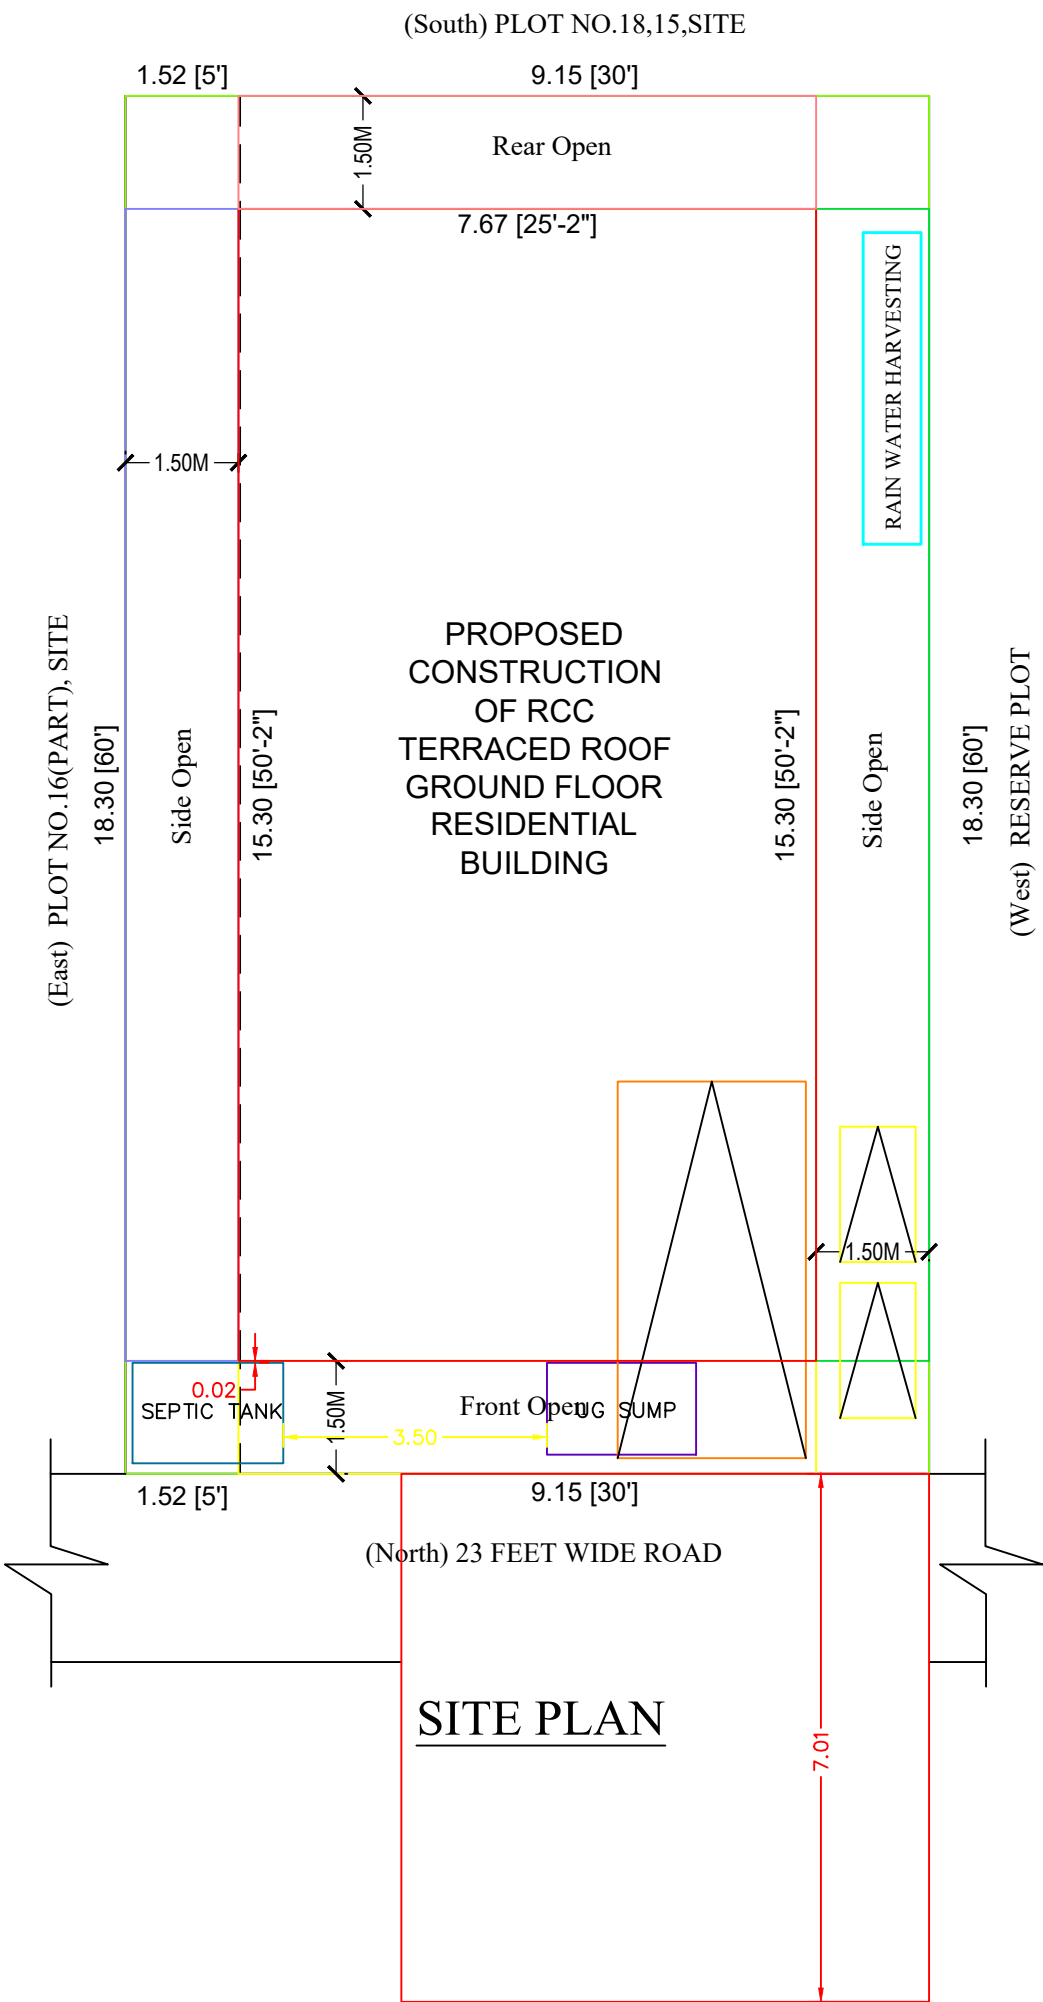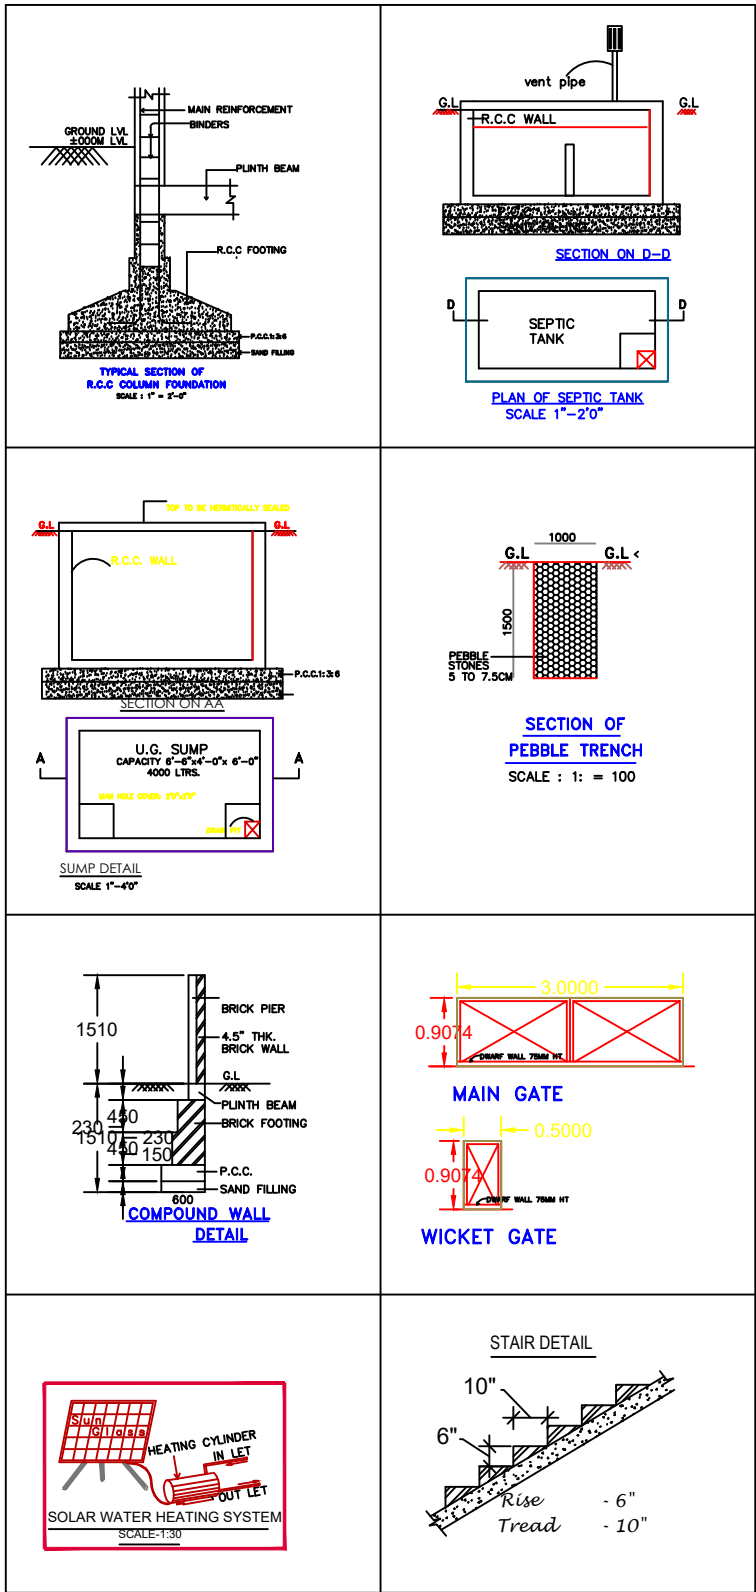

SITE PLAN

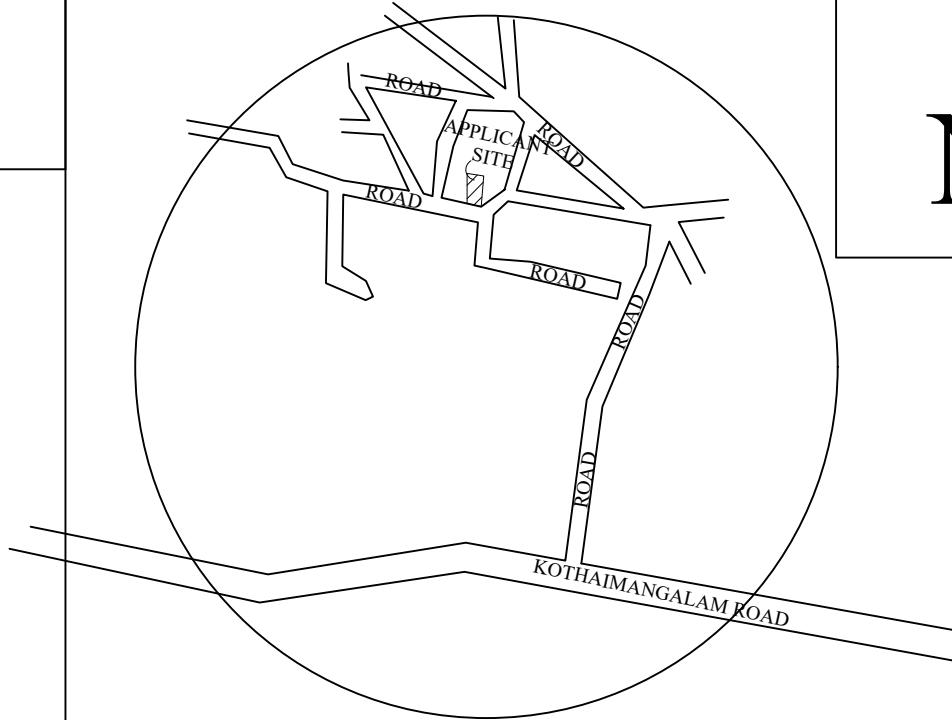

KEY PLAN (not to scale)

TYPE	DESCRIPTION	SIZE
MD	MAIN DOOR	5'-0" X 7'-0"
D	DOOR	3'-3" X 7'-0"
D1	DOOR	3'-0" X 7'-0"
W	WINDOW	4'-0" X 4'-0"
V	VENTILATOR	2'-6" X 2'-6"

AREA STATEMENT	SQ.FT	SQ.M
AREA OF THE SITE AS PER DOCUMENT PLOT NO.16(PART) = 300 SFT + PLOT NO.17 = 1800 SFT	2100.00	195.09
AREA OF THE SITE AS PER PATTA	2098.98	195.00
AREA OF THE SITE AS PER SITE	2102.32	195.31
SUPER IMPOSED PLOT AREA	2102.32	195.31
PRO. R.C.C. ROOF GROUND FLOOR	1263.69	117.40

NON F.S.I AREA		
F.S.I	:	0.60
PLOT COVERAGE	:	60.17%
NO.OF TWO WHEELER PARKING	:	2 Nos
NO.OF CAR PARKING	:	1 Nos

APPLICANT

K. Kuppam

ENGINEER

S. Pandiselvi

Er. S.PANDISELVI B.E., (Civil)
Govt. Registered Engineer(Gr-II),
SRI THIRUMALAI BUILDING
CONSULTANTS,
Palaniyappa Complex, Opp: Vapsans
New Dharapuram Road, PALANI.
Cell:8838021204, 8925471505
Reg No: 25/2019