



PLAN SHOWING THE PROPOSED ADDITIONAL CONSTRUCTION OF R.C.C. TERRACED ROOF FIRST FLOOR RESIDENTIAL BUILDING OVER THE EXISTING BUILDING IN PLOT NO.58(PART), SURVEY NO.148, BALAKRISHNAPURAM VILLAGE, BALAKRISHNAPURAM PANCHAYAT, DINDIGUL EAST TALUK, DINDIGUL DISTRICT.


APPLICANT :- Thiru.P.SELVAKUMAR, S/o.Thiru.PANDIYAN.

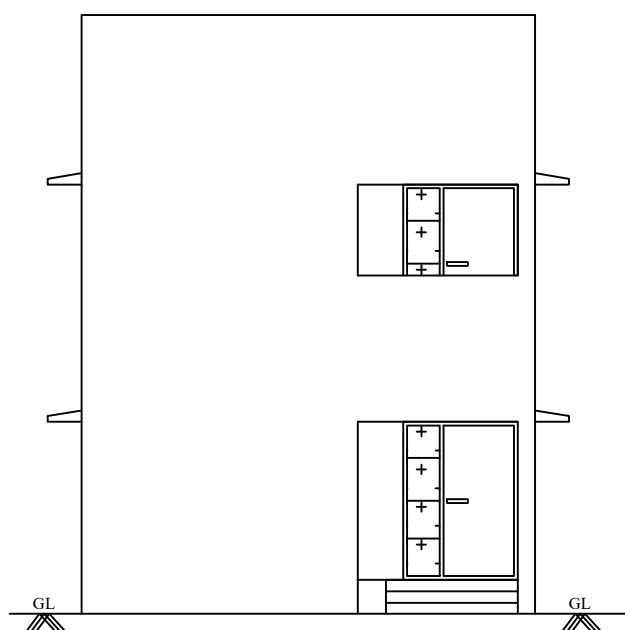


FRONT ELEVATION

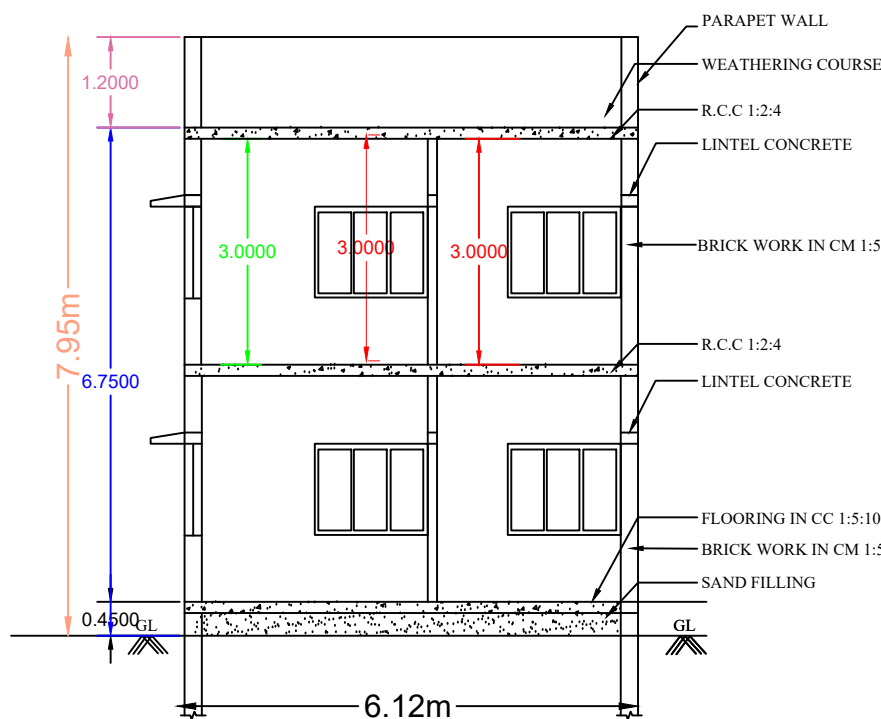


SECTION AB

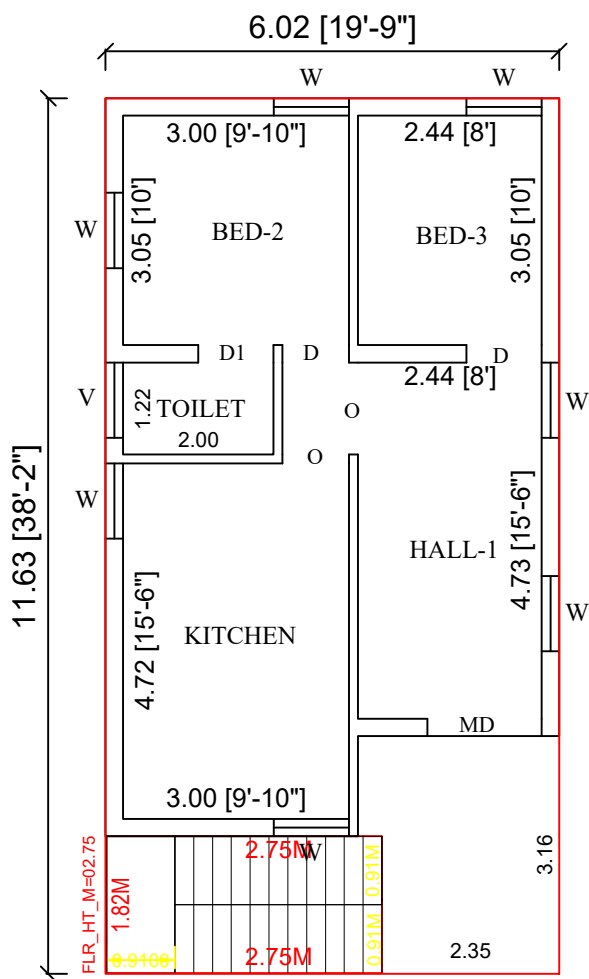



FY06 GROUND FLOOR PLAN

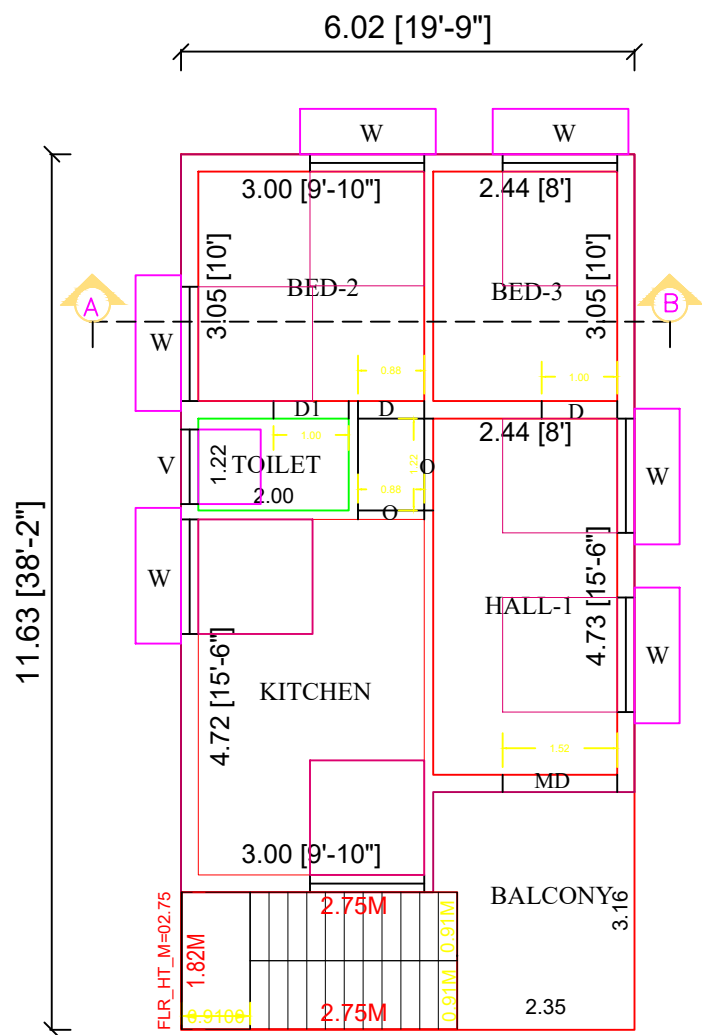

PRO.FIRST FLOOR PLAN

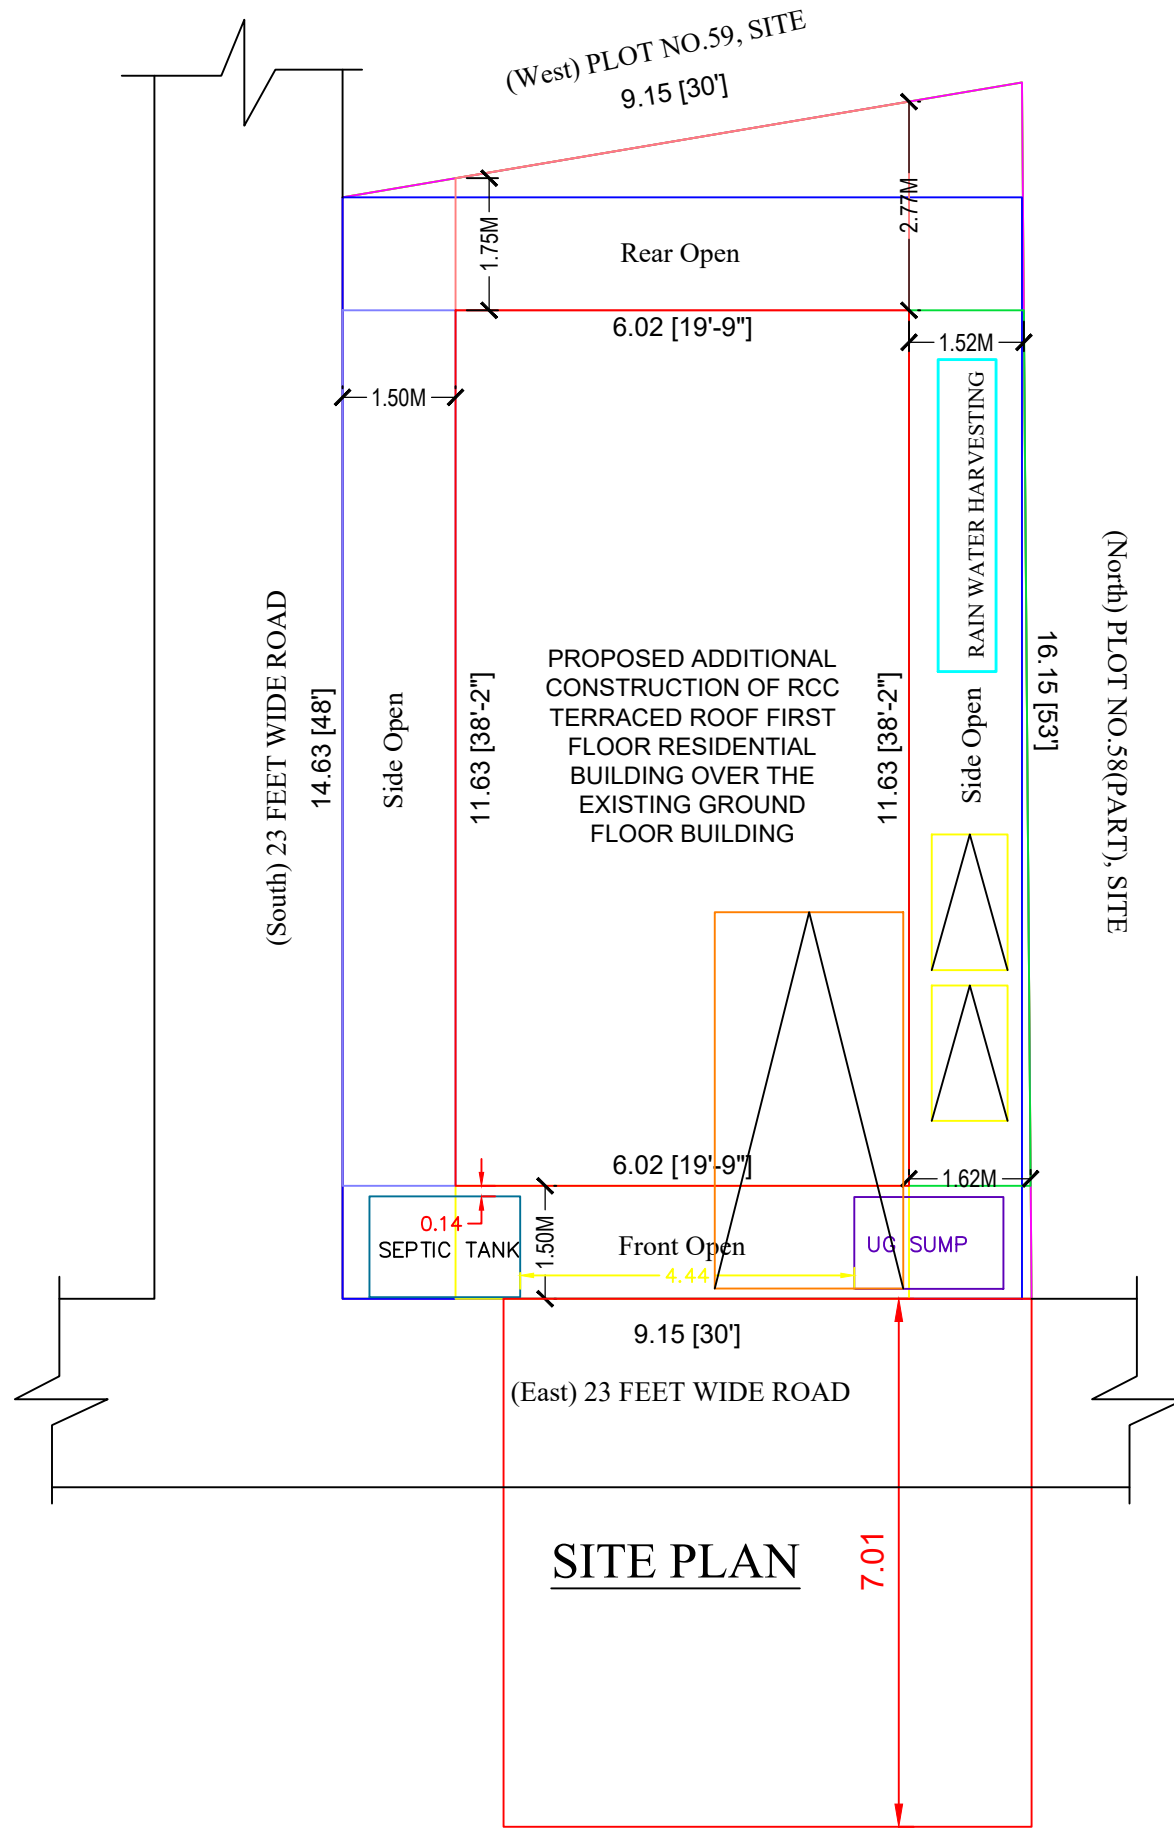

SITE PLAN

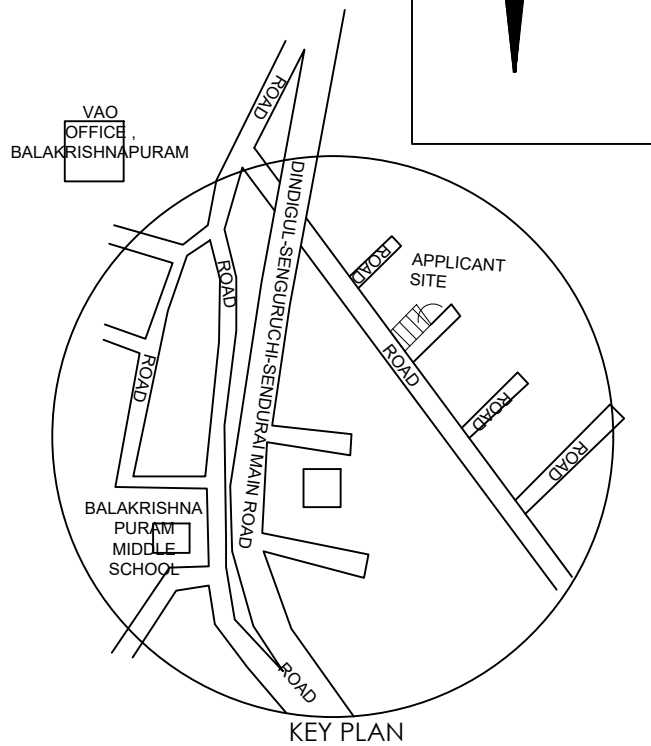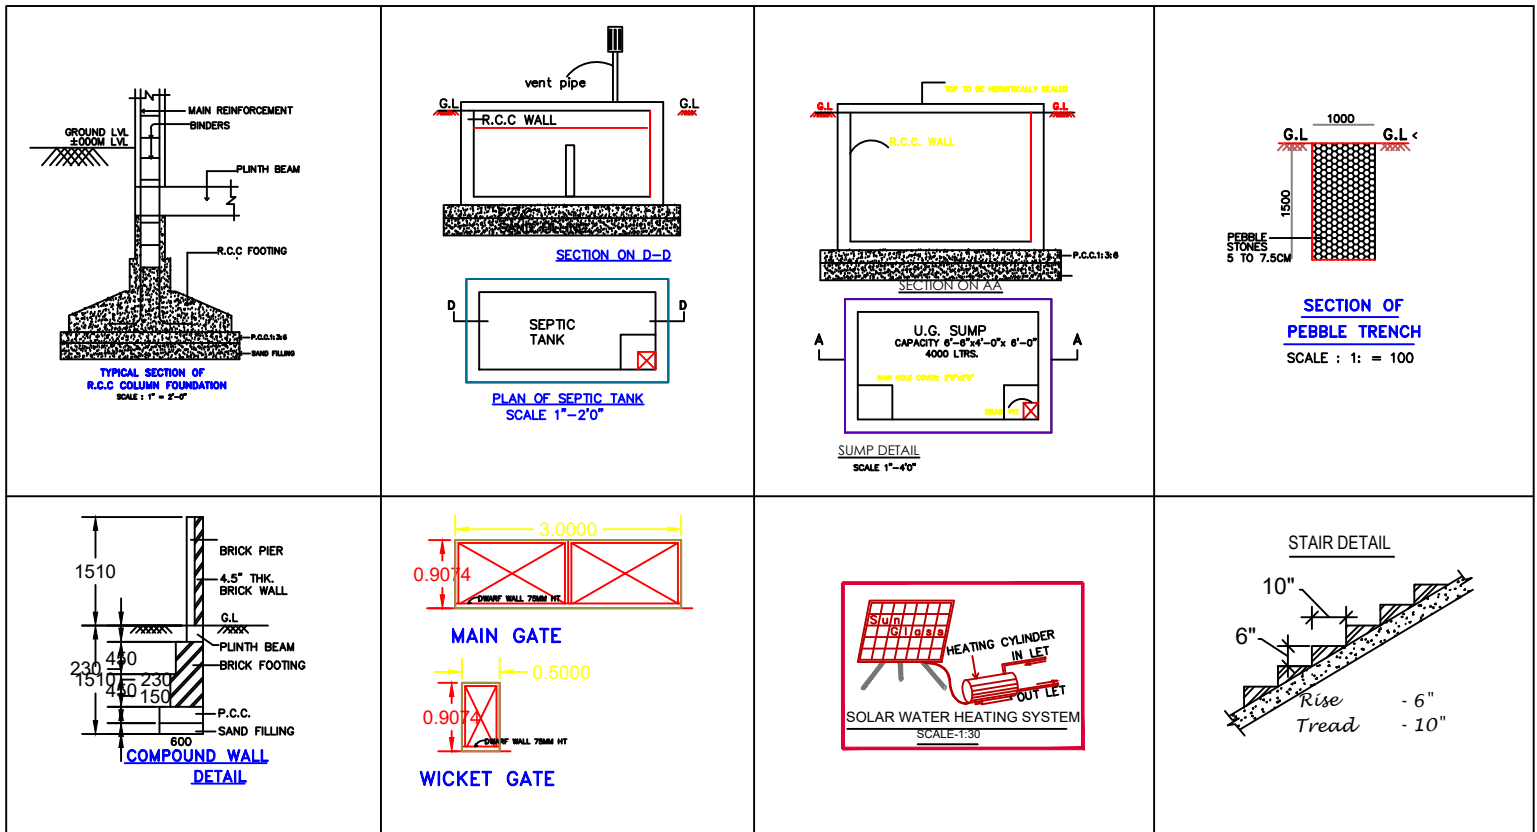

SCHEDULE OF JOINERY

TYPE	DESCRIPTION	SIZE
D	DOOR	3'-0" X 7'-0"
D1	DOOR	2'-6" X 7'-0"
W1	WINDOW	4'-0" X 4'-0"
W2	WINDOW	2'-0" X 4'-0"
W3	WINDOW	9'-0" X 4'-6"
V1	VENTILATOR	2'-0" X 2'-0"

AREA STATEMENT	SQ.FT	SQ.M
AREA OF THE SITE AS PER DOCUMENT	1515.00	140.75
AREA OF THE SITE AS PER PATT A	1506.96	140.00
AREA OF THE SITE AS PER SITE	1505.88	139.90
SUPER IMPOSED PLOT AREA	1420.84	132.00
EXISTING R.C.C. ROOF GROUND FLOOR	753.91	70.04
PRO. R.C.C. ROOF FIRST FLOOR	753.91	70.04
NON F.S.I AREA	-	-

F.S.I	:	0.49
PLOT COVERAGE	:	49.76%
NO.OF TWO WHEELER PARKING	:	2 Nos
NO.OF CAR PARKING	:	1 No

APPLICANT

ENGINEER

IKC CONSTRUCTIONS
Er. I.K. CHINNADURAI, M.E.,
Reg.No.078/LS/2021/00005
4/123, Annamalaiyar Mills Nagar,
Dindigul, Cell: 90800 72889

OFFICE USE & APPROVED DETAILS:
Online Application No:SWP/BPA/4248871/2024
ROC No: 115/2024-2025/BP
Building Plan Permission No:115/2024-2025/BP

/e.signed/
President.,
Balakrishnapuram Village and
Balakrishnapuram Panchayat,
Dindigul East taluk,
Dindigul district.

