

















S.R.FIBRES

PLAN SHOWING THE PROPOSED ADDITIONAL CONSTRUCTION OF GALVANUM SHEET ROOF MACHINERY SHED AT THE EXISTING COIR MANUFACTURING INDUSTRY UNIT IN OLD SURVEY No.110/3(PT), NOW PATTANAM, SUB DIVISION SURVEY No.110/3A, THATHANAICKENPATTY(NORTH) VILLAGE, THATHANAICKENPATTY PANCHAYAT, PALANI TALUK, DINDIGUL DISTRICT.

NAME OF THE APPLICANT'S : 1.Thiru.P.PANCHAVADIVEL, S/o.Thiru.PALANI.
2.Tmt.S.JANAKI, W/o.Thiru.SIVAPRAKASAM.
3.Tmt.N.NARMATHA, W/o.Thiru.SETHURAM.

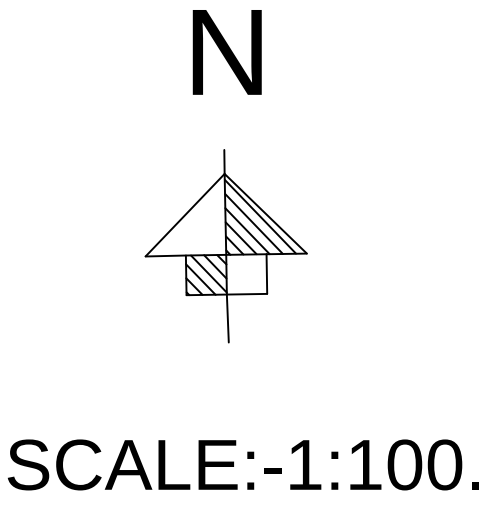


AREA STATEMENT		
	SQ.MT	SQ.FT
PLOT EXTENT (As Per TSLR)	60700.00	653374.00
PLOT EXTENT (As Per Document)	60700.00	653374.00
SUPER IMPOSED PLOT AREA	60700.00	653374.00
EXISTING RCC OFFICE (BLK I)	18.74	201.00
EXG.GALVANUM MACHINERY SHED BLOCK II	80.12	870.00
EXG.GALVANUM LABOUR SHED BLOCK III	68.19	734.00
EXG.GALVANUM EB CTRL ROOM BLOCK IV	8.41	91.00
EXG.GALVANUM SECURITY SHED BLOCK V	8.41	91.00
TOTAL AREA OF THE EXG.BUILDING	183.87	1979.00
PRO.ADDITIONAL GALVANUM MACHINERY SHED IN BLOCK II	183.06	1970.00
Open Space Area	60333.07	649425.00
FSI	0.006	
PLOT COVERAGE	0.60%	
CAR PARKING 02		
TWO WHEELER PARKING 03		
CYCLE PARKING 03		
LORRY PARKING 01		
APPLICANT'S:		
1. P. Panchavadivel		
2. S. Janaki		
3. N. Nanth		

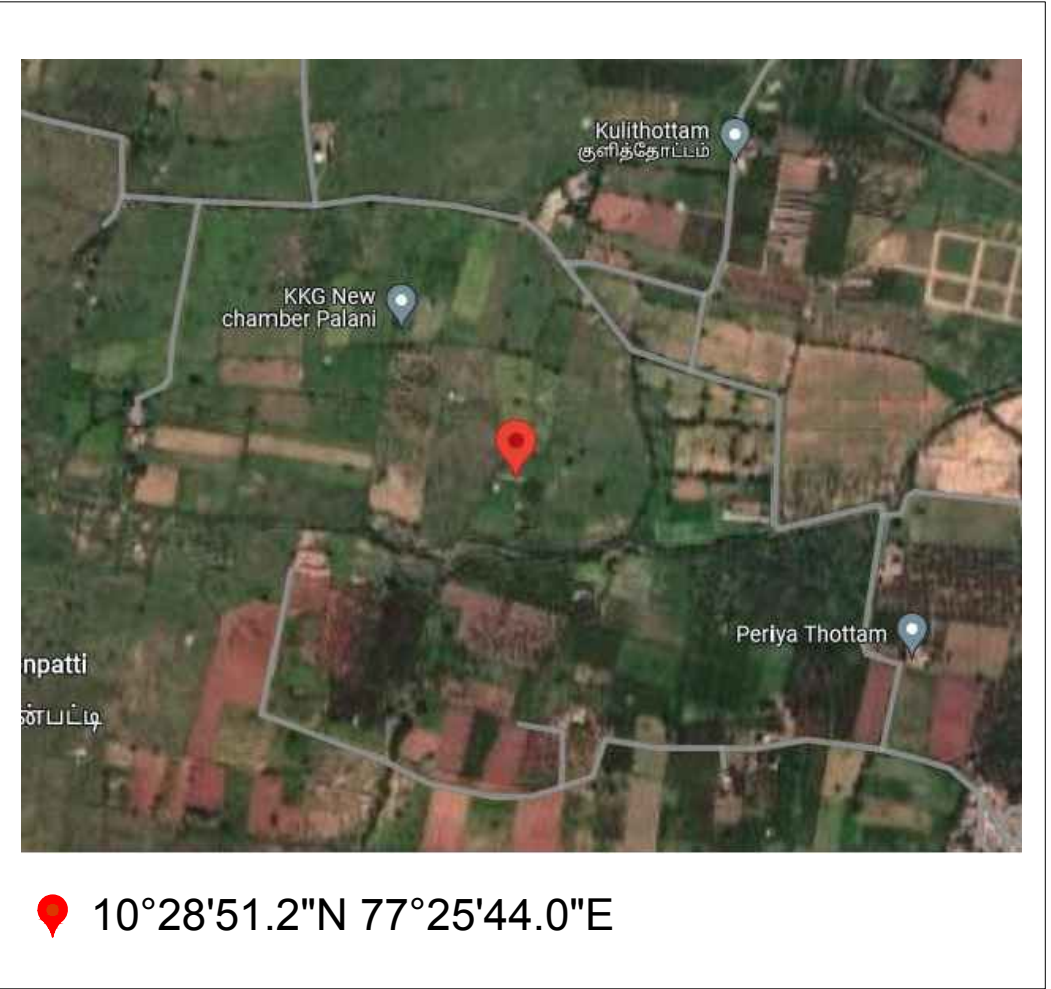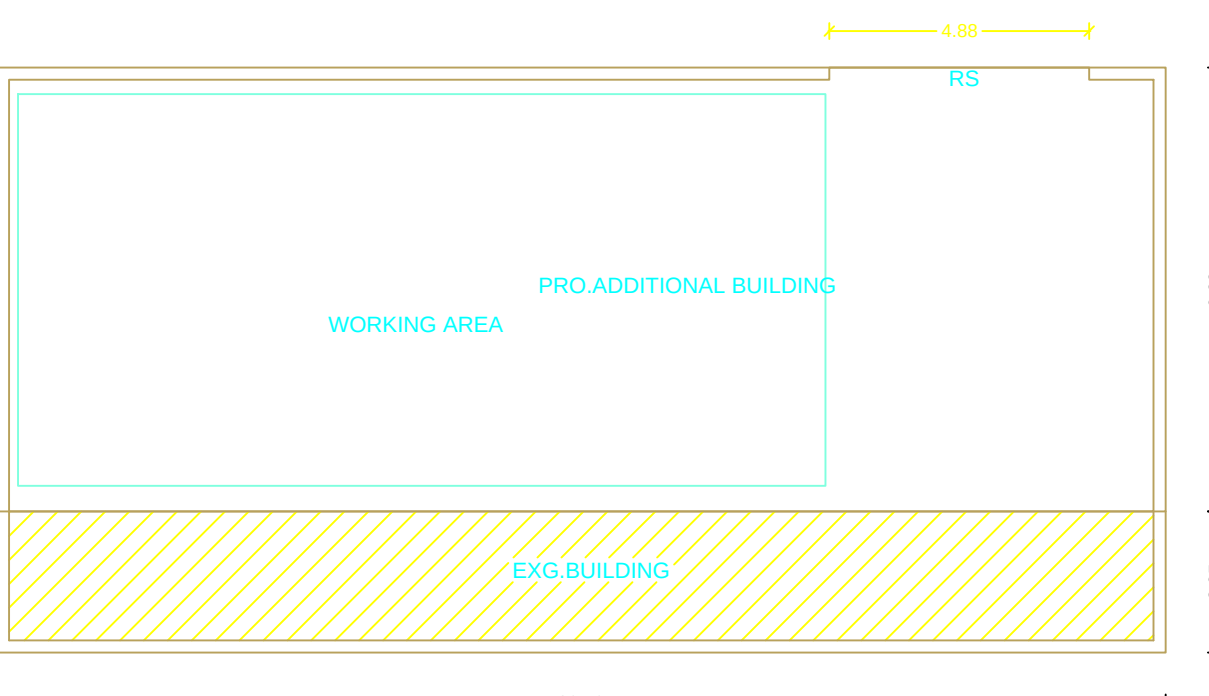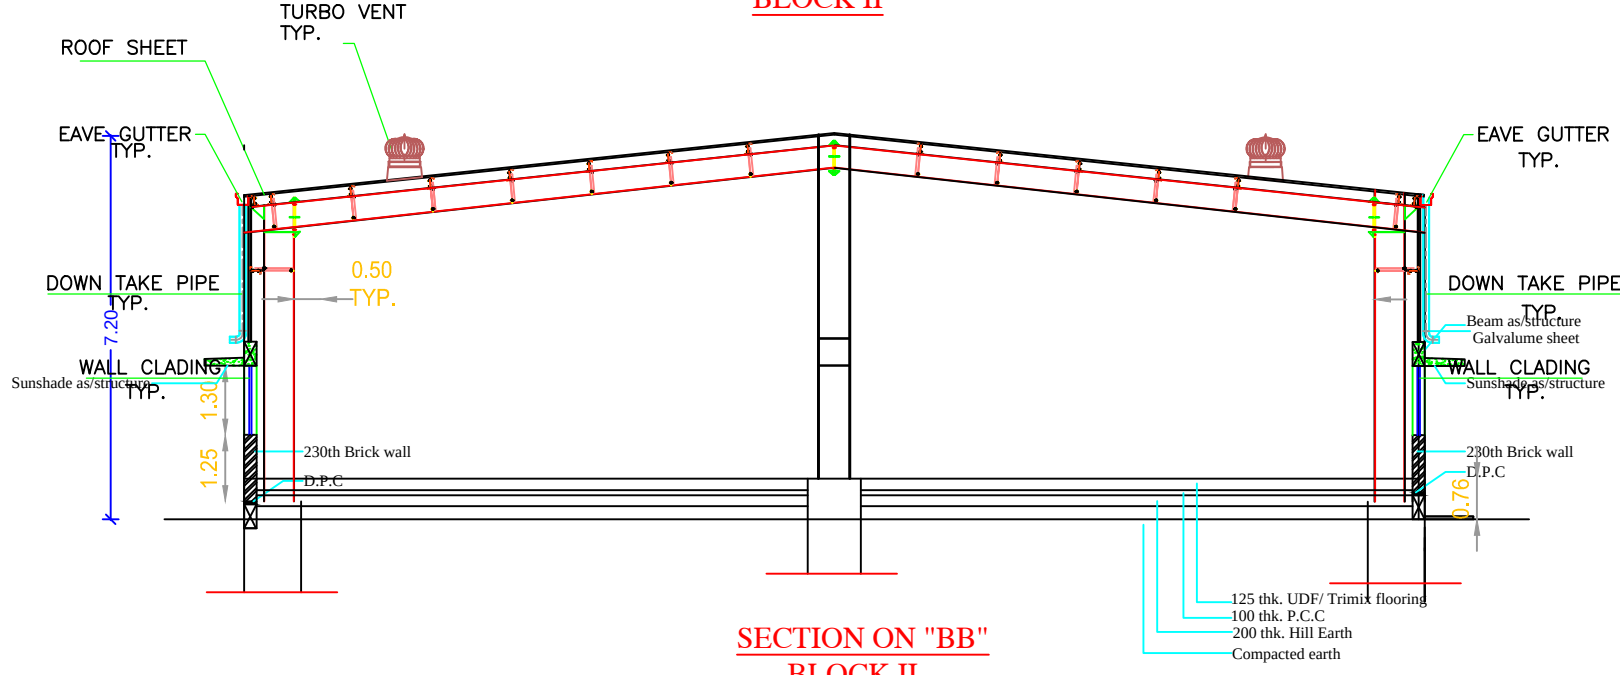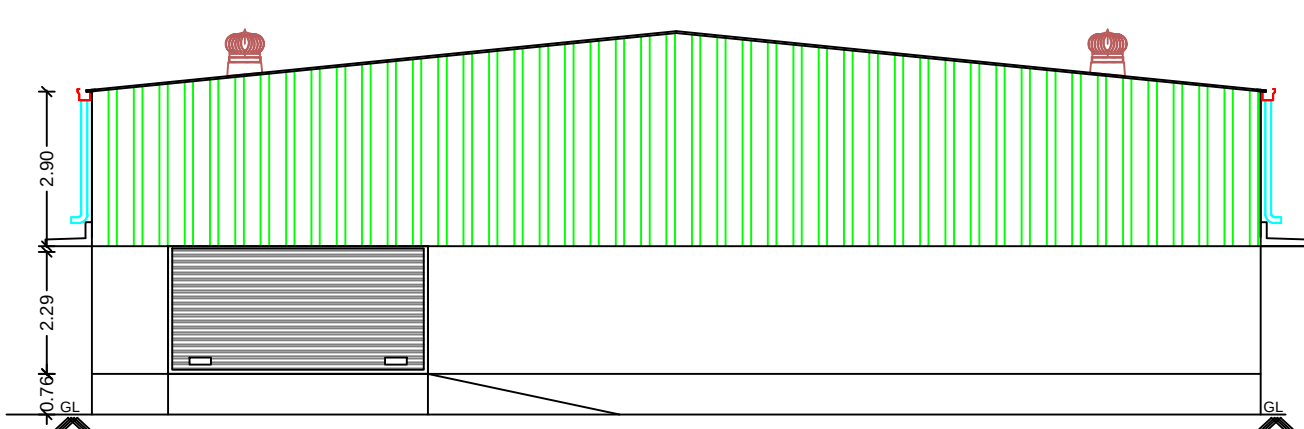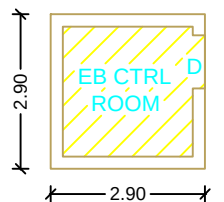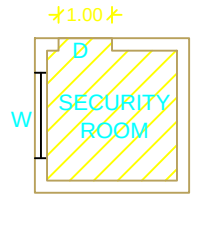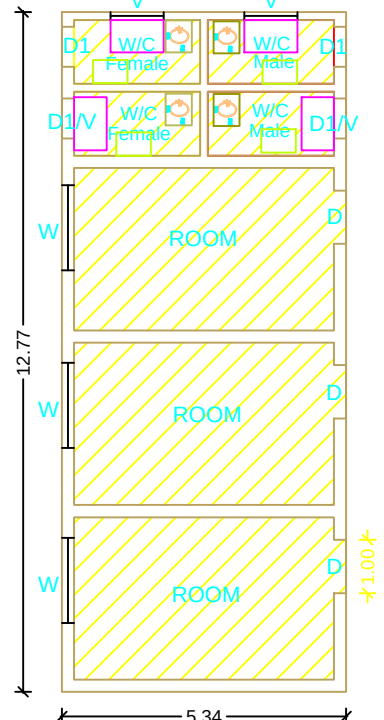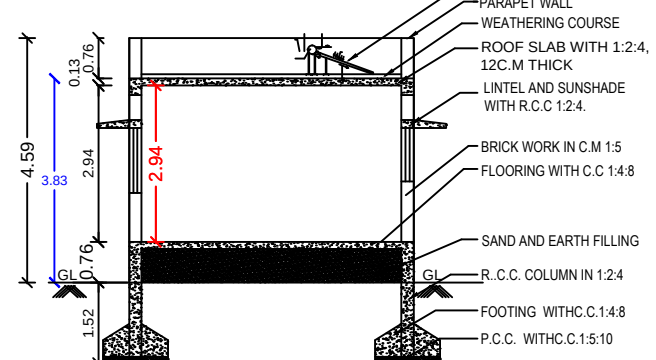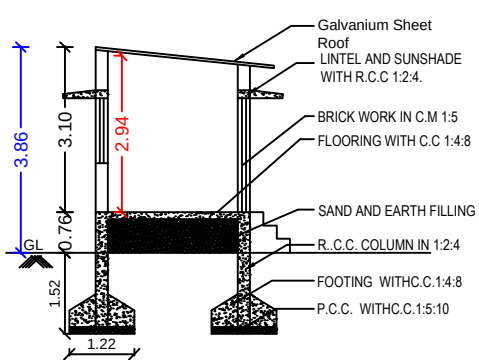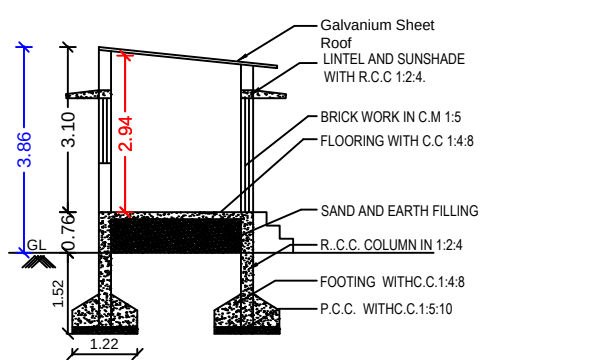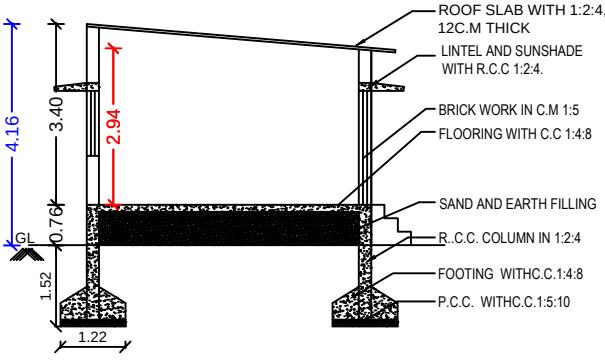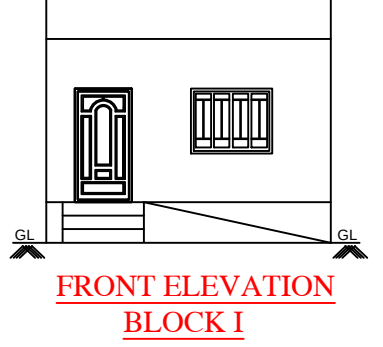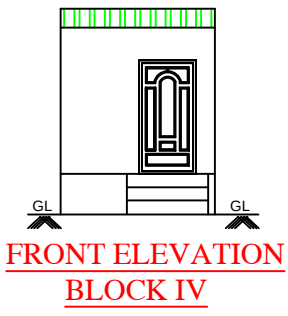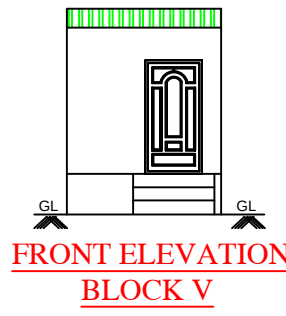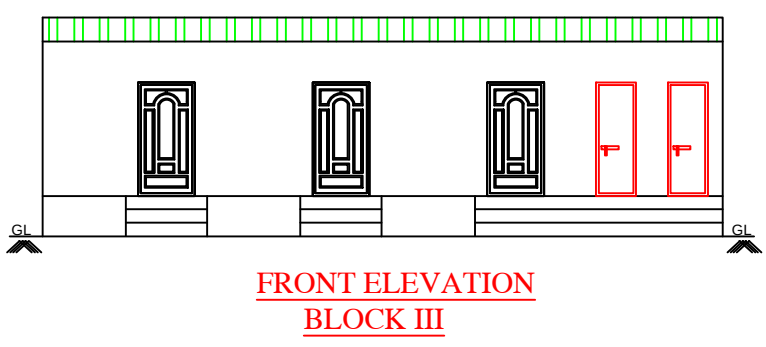

TOPO PLAN

SITE REFERENCE

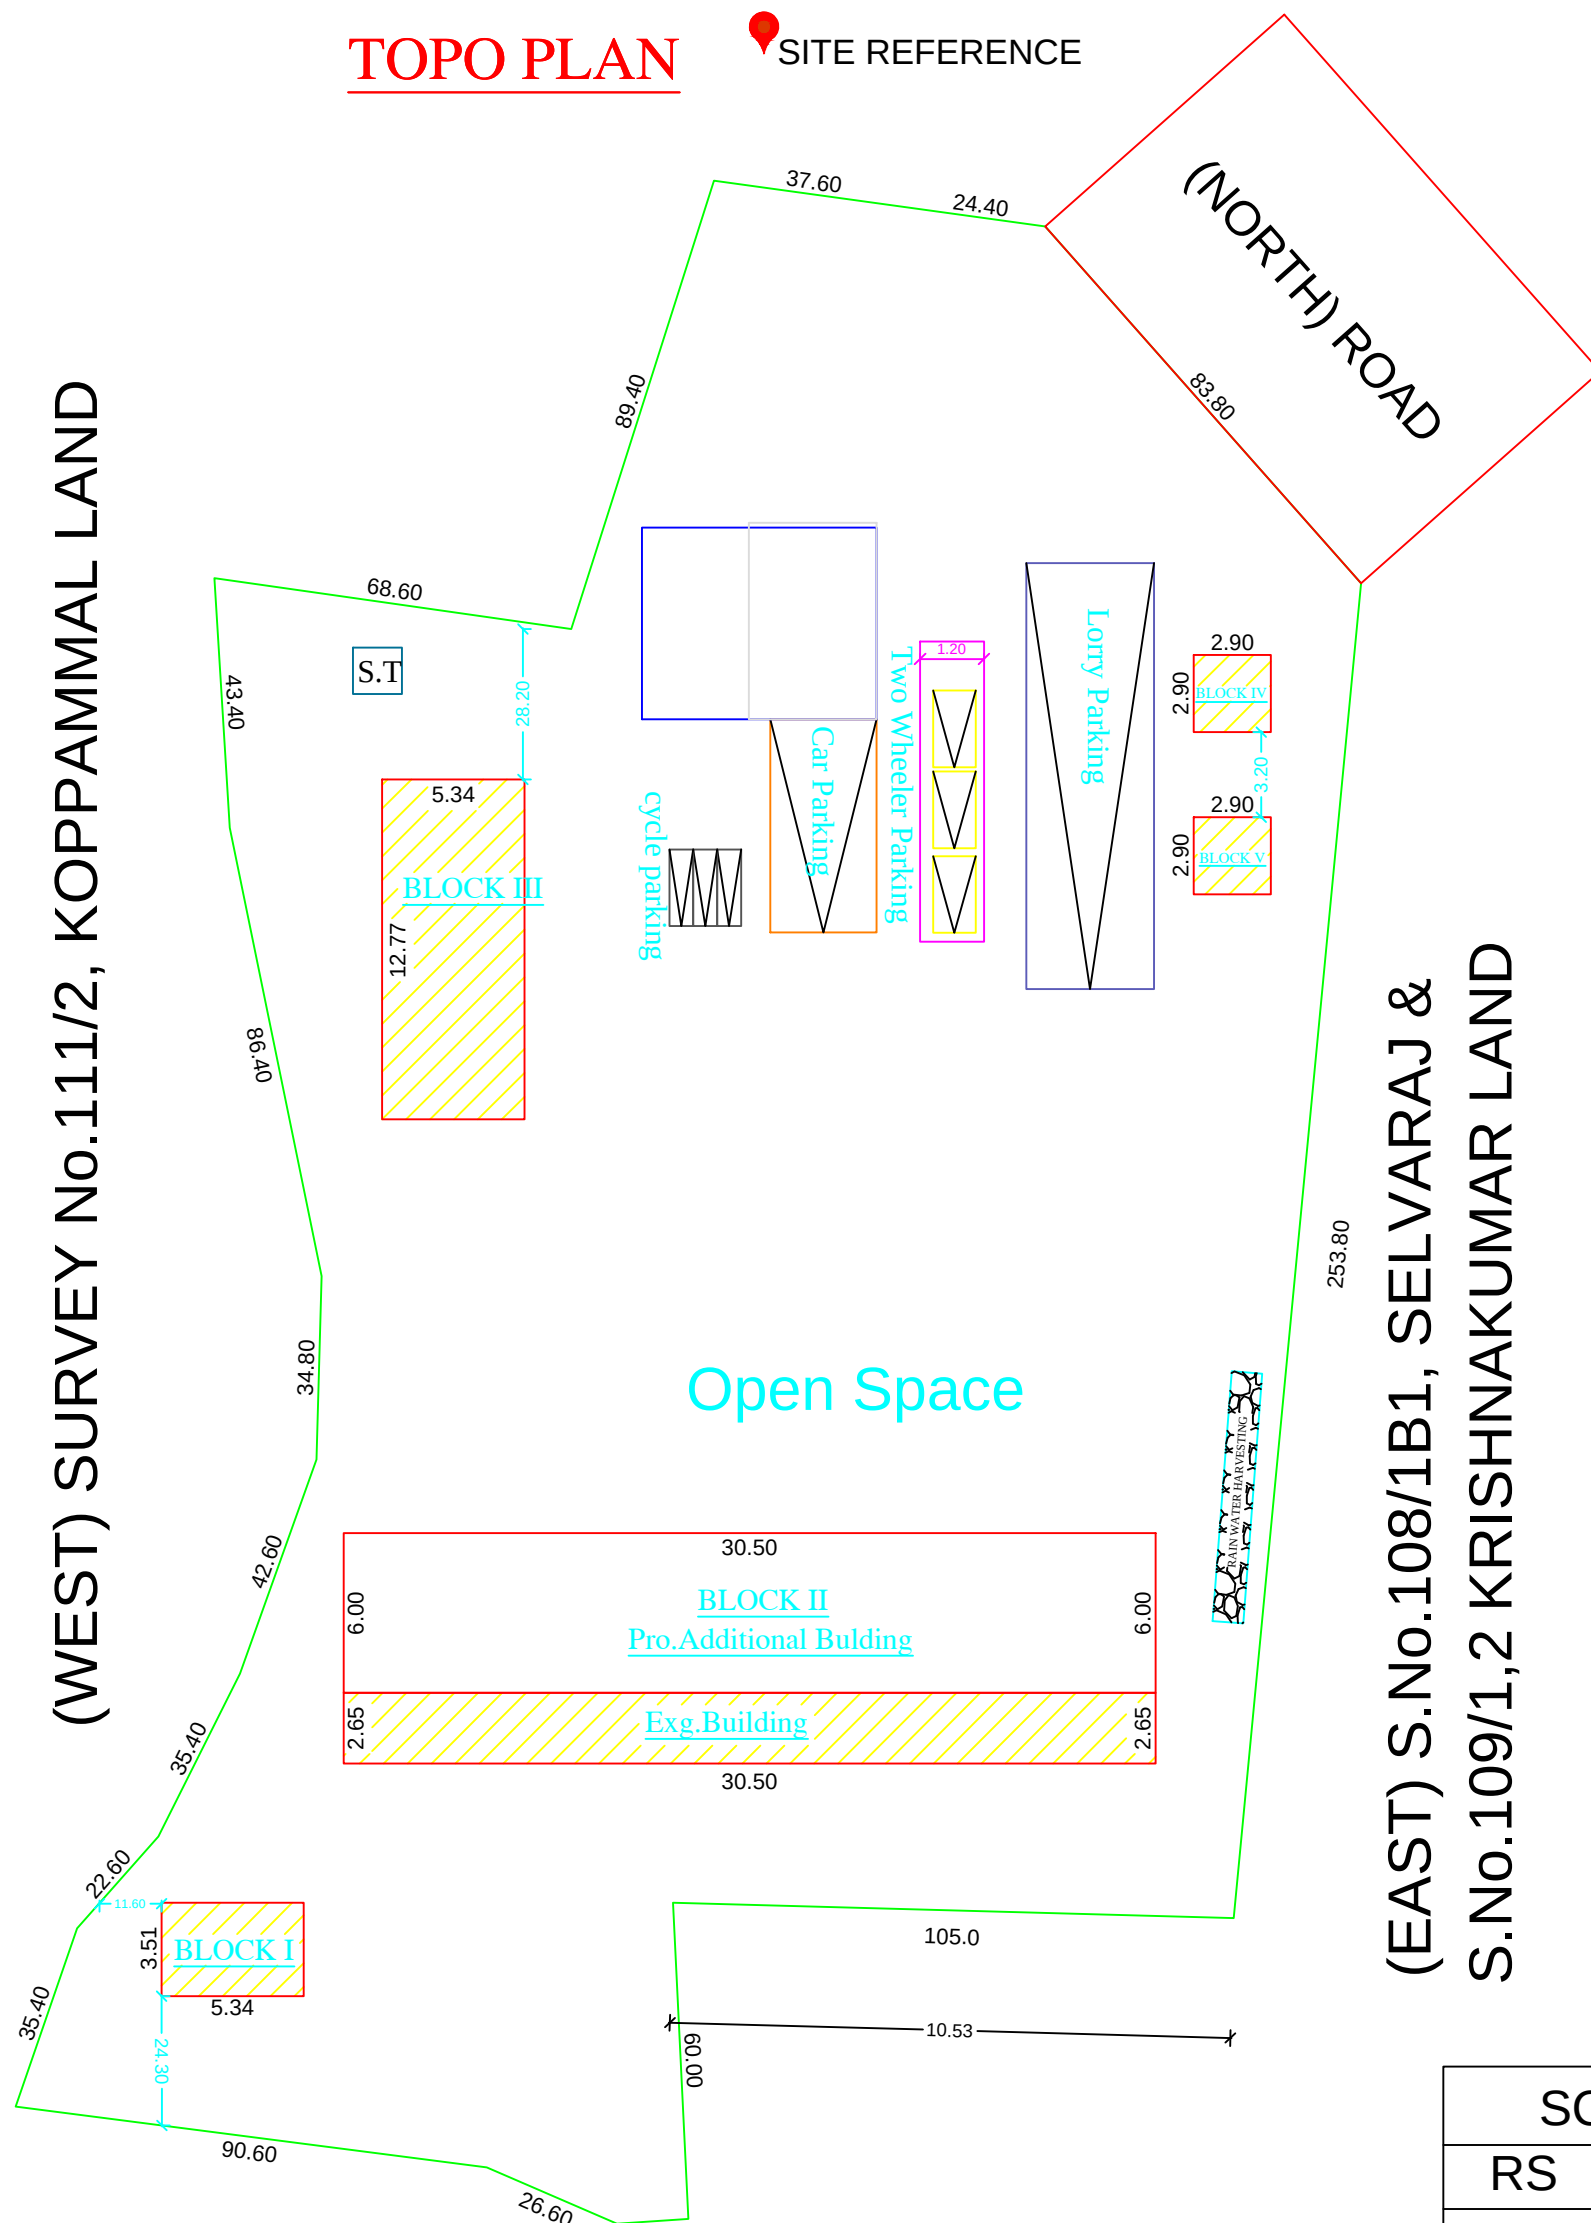

(South) VAARI OODAI

SITE PLAN

SCHEDULE OF JOINERY		
RS	SHUTTER	4.88X2.44
D	DOOR	1.00X2.13
D1	DOOR	0.76X2.13
W	WINDOW	1.83X1.52
V	VENTILATOR	1.83X0.61



P. S. இராமலிங்கம், D.C.R.E.,
கன்சல்டிங் இன்ஜினியர் & பழனி ஊராட்சி
ஒன்றிய லைசென்ஸ்டு பிஸிடிங் சர்வேயர்
(கட்டிட பட வரைவாளர் உரிமை எண்:
01 / 2021)
தேவாங்கர் மடாலய வணிகவளாகம்
அப்பிரமணியபுரம் ரோடு, பழனி.
Ph. Off: 04545-290586
Cell : 98421 43386