

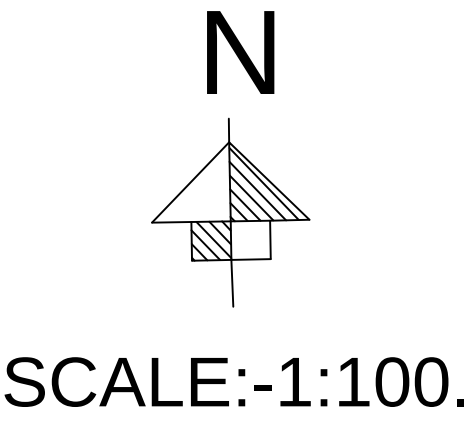
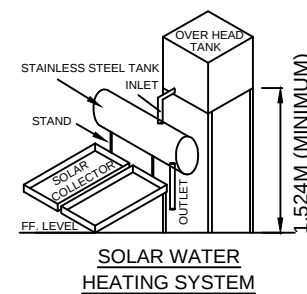
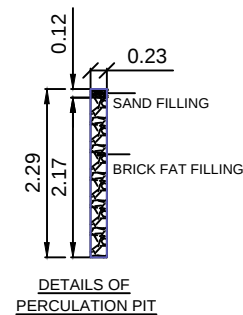
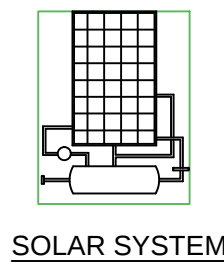
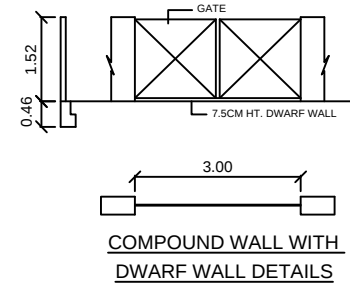
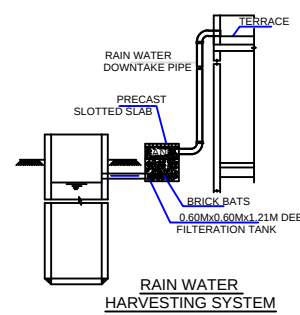
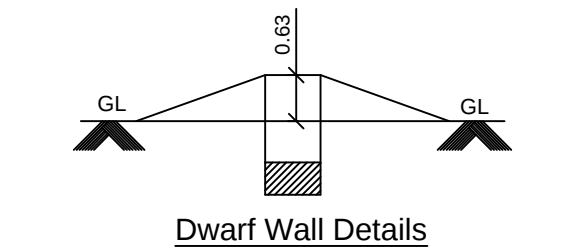
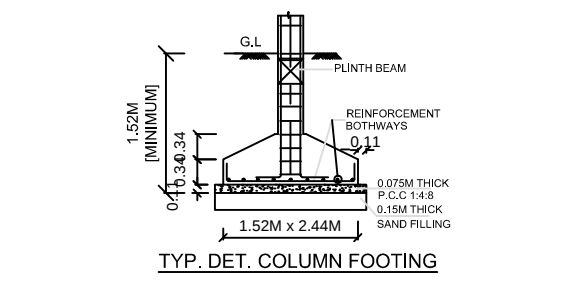
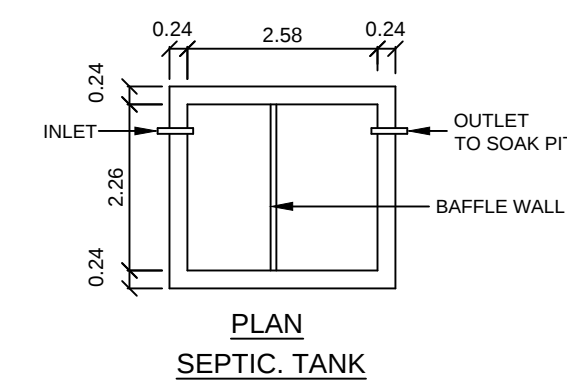
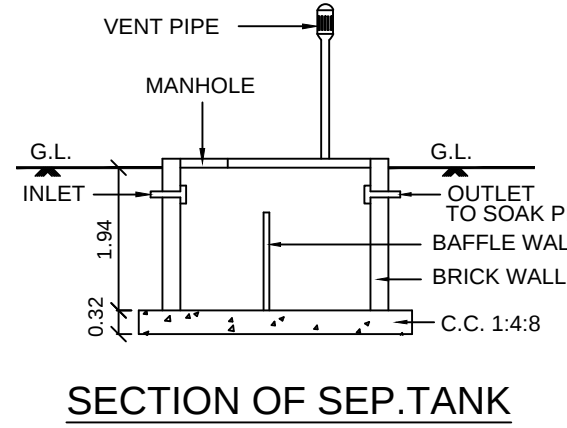
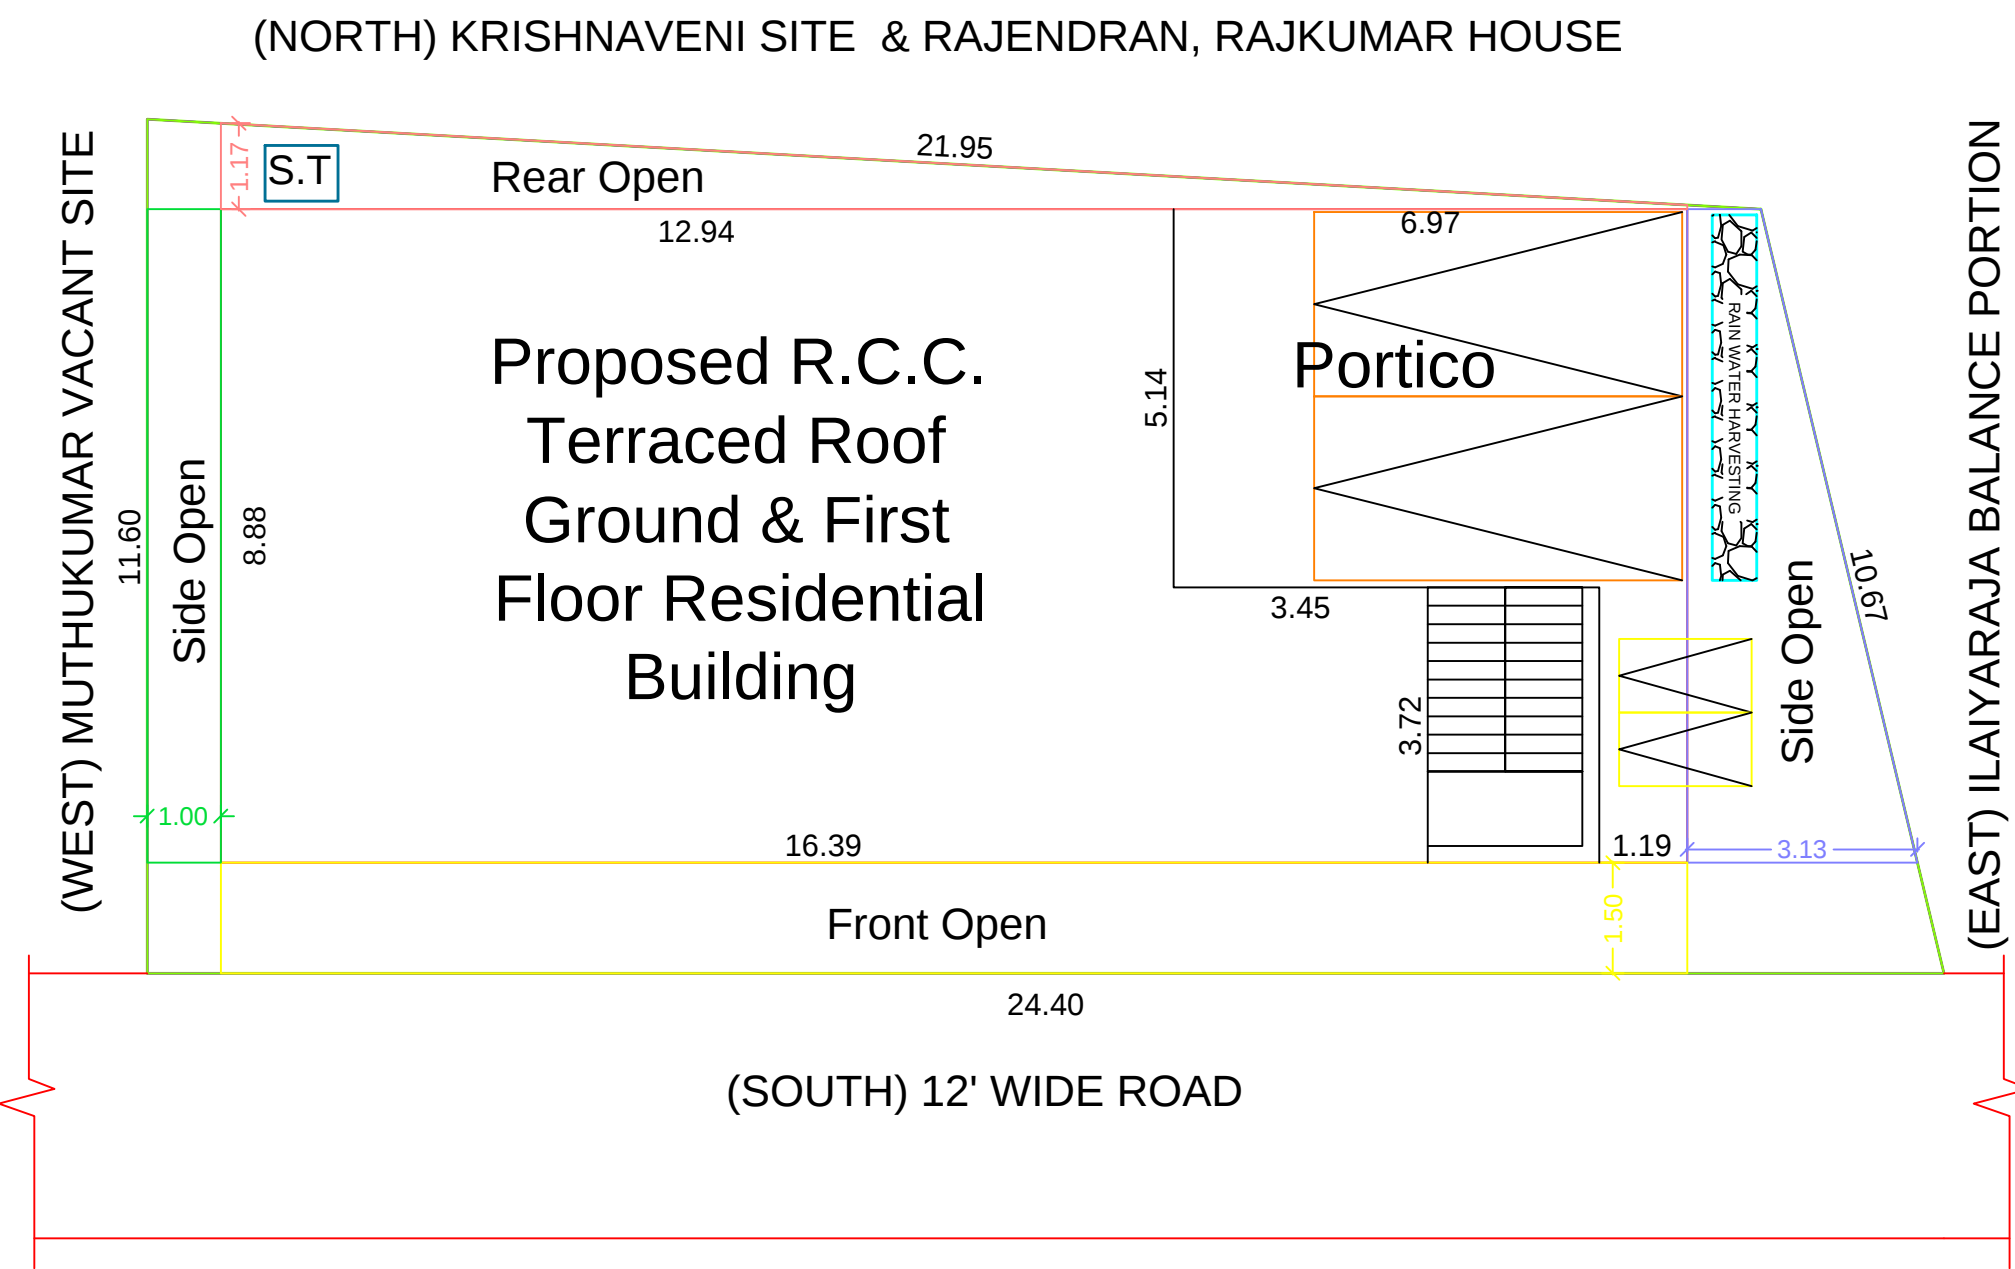
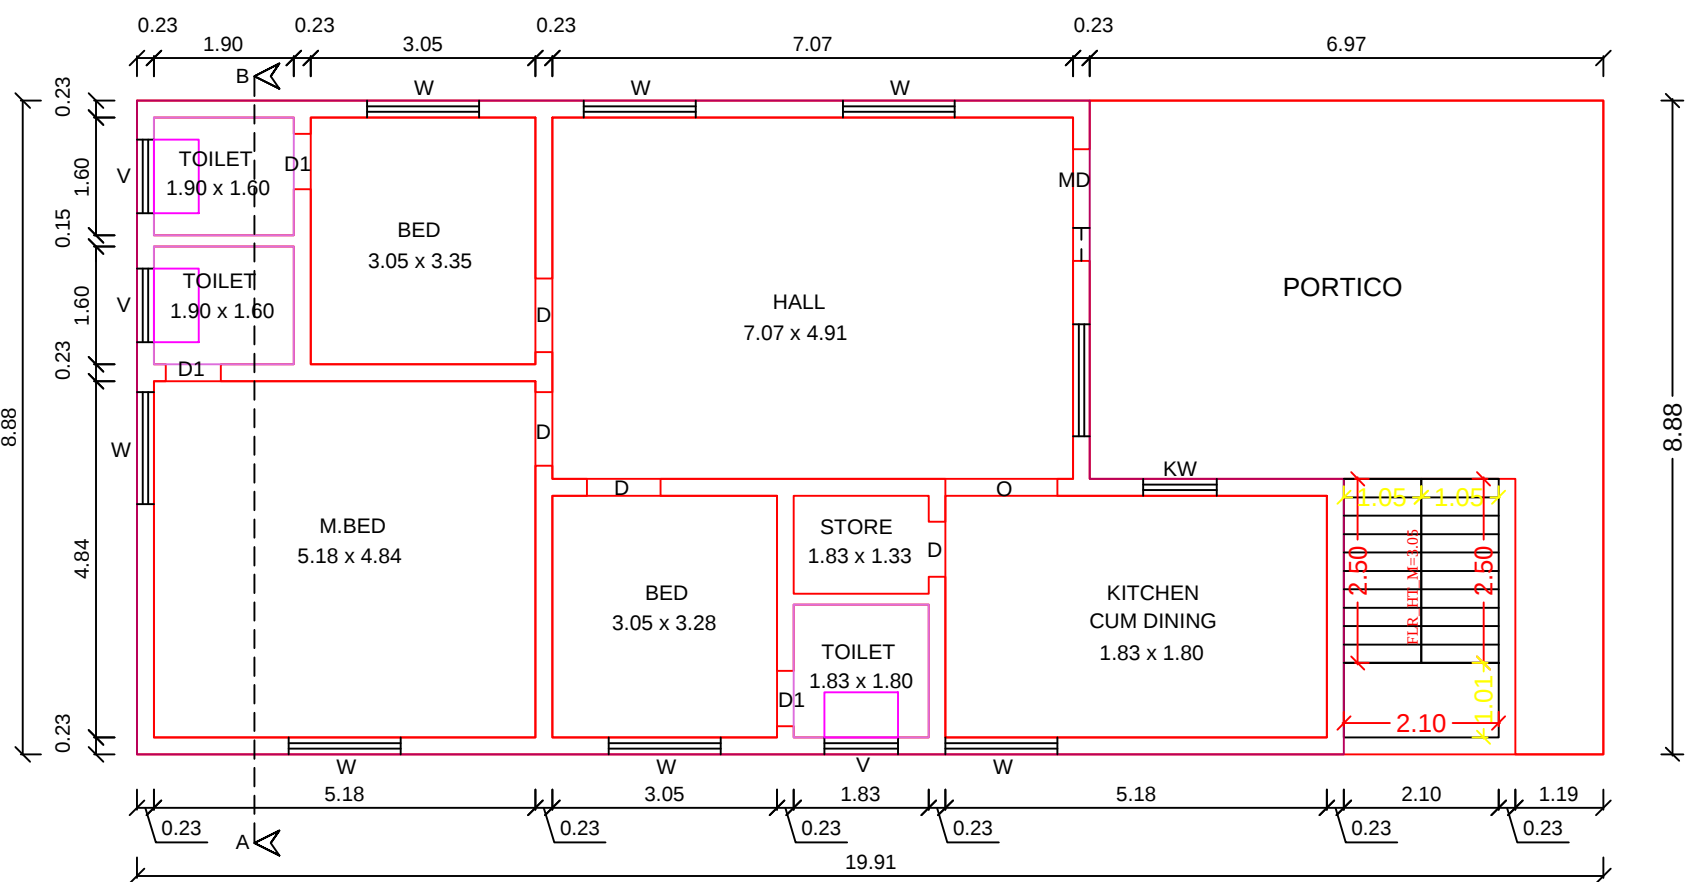


PLAN SHOWING THE PROPOSED CONSTRUCTION OF RCC TERRACED ROOF GROUND AND FIRST FLOOR RESIDENTIAL BUILDING IN OLD SURVEY Nos.976/2(PART) & 976/1C(PART), NOW PATTA Nos.3434 & 2320, SUB DIVISION SURVEY Nos.976/9A & 976/9B, PALANI VILLAGE, SIVAGIRIPATTY PANCHAYAT, PALANI TALUK, DINDIGUL DISTRICT.

NAME OF THE APPLICANT:Tmt.R.DHANALAKSHMI, W/o.RAJENDRAN.

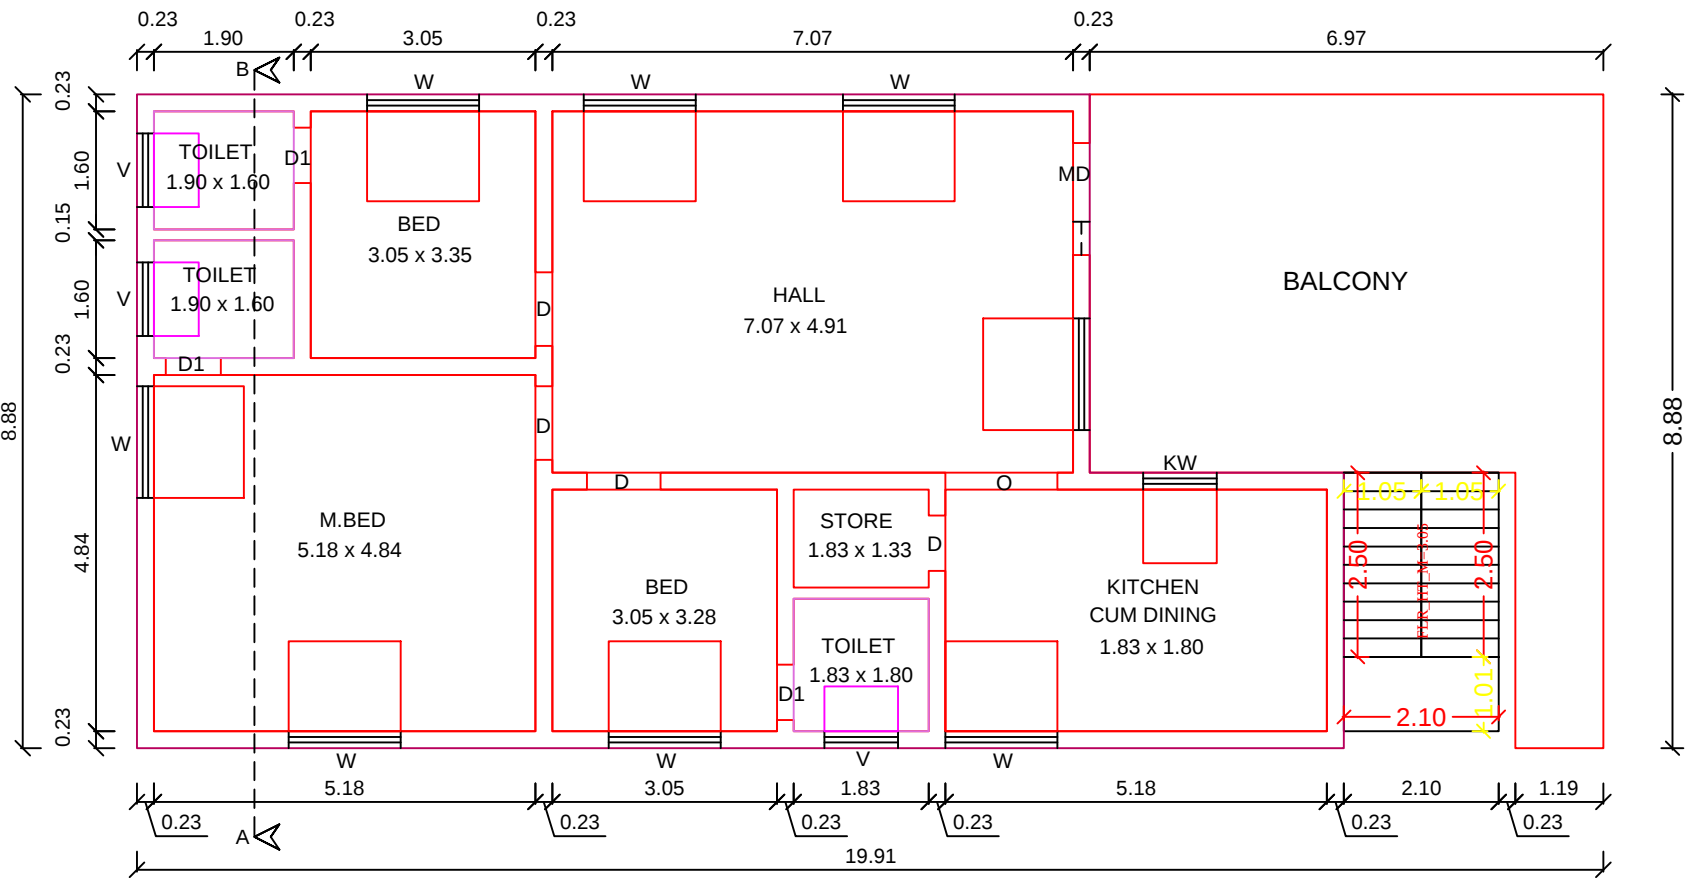

SCHEDULE OF JOINERY		
MD	DOOR	1.52X2.13
D	DOOR	1.00X2.13
D1	DOOR	0.76X2.13
O	OPEN	1.22X2.13
W	WINDOW	1.52X1.22
W1	WINDOW	1.52X1.22
KW	WINDOW	1.00X1.00
V	VENTILATOR	1.00X0.61

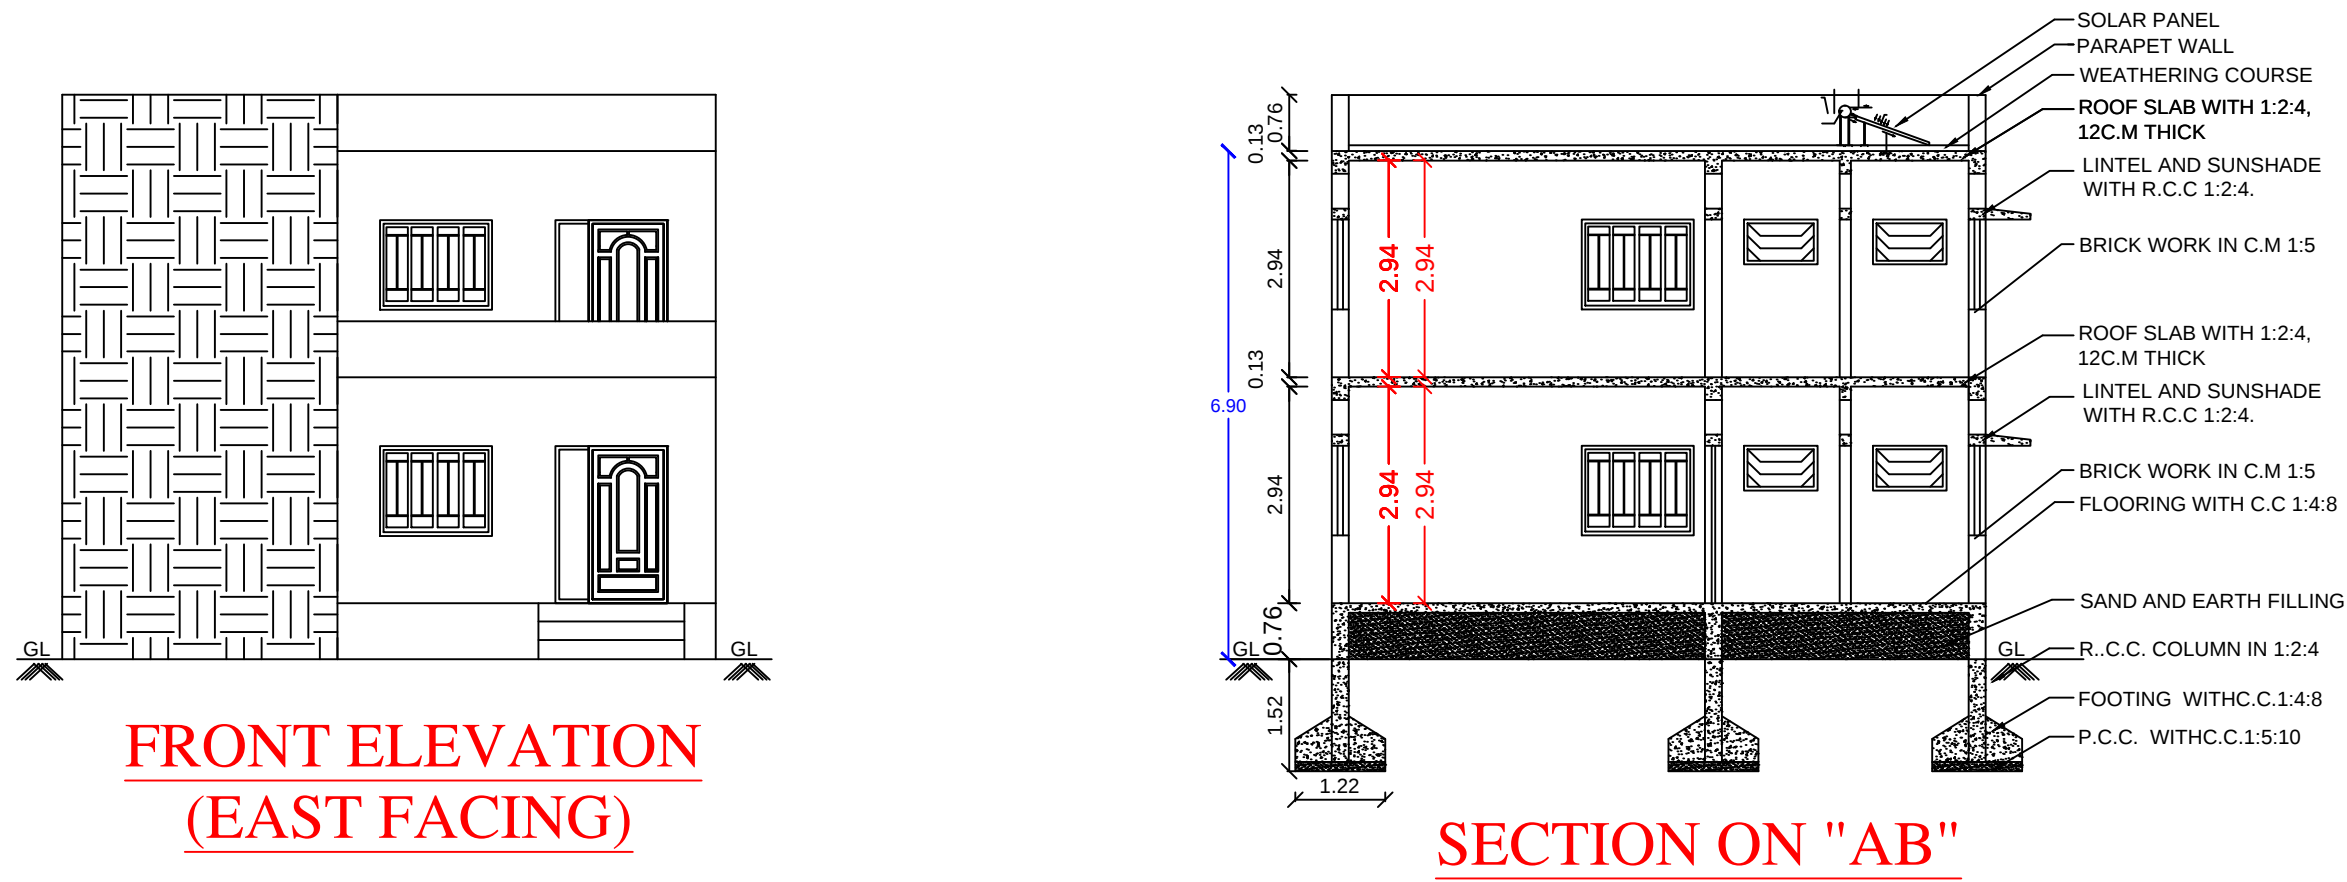

AREA STATEMENT		
	SQ.MT	SQ.FT
PLOT EXTENT (As Per TSLR)	255.00	2745.00
PLOT EXTENT (As Per Document)	255.10	2746.00
SUPER IMPOSED PLOT AREA	255.00	2745.00
PROPOSED GROUND FLOOR	176.77	1903.00
PROPOSED FIRST FLOOR	176.77	1903.00
TOTAL AREA OF THE PRO.BUILDING	353.54	3806.00
Open Space Area	78.23	842.00
Building Height	6.90	
FSI	1.38	
PLOT COVERAGE	69.32%	
CAR PARKING	02	
TWO WHEELER PARKING	02	

APPLICANT:

(Signature)

(R.DHANALAKSHMI)

REGISTERED ENGINEER:

(Signature)

Er.L. MANIKANDAN, D.C.E., D.A.C.A.D.,
Municipal Licensed Building Surveyor L.No:21
KAVITHA ENGINEERING CONSTRUCTION
60/44, Sri Vishnu Complex (IInd Floor)
Opp.Head Post Office,N.D Road,PALANI-1
Cell : 9942217766-9787860144

DRAWN BY:

ER.A.MARIMUTHU,B.E.,
CHIRPI ENGINEERS & BUILDERS
41E, Devangar Complex,
Subramaniyapuram Road
Mob:6369041699