



Plan Showing The Proposed Construction of Ground Floor And First Floor Rcc Roof Residential Building at SFNo.418/5B1B, Viruveedu Village, Nilakottai Taluk And Dindigul District, Viruveedu Panchayat, Batlagundu Union.


Applicant Name: R. SELVA KUMAR

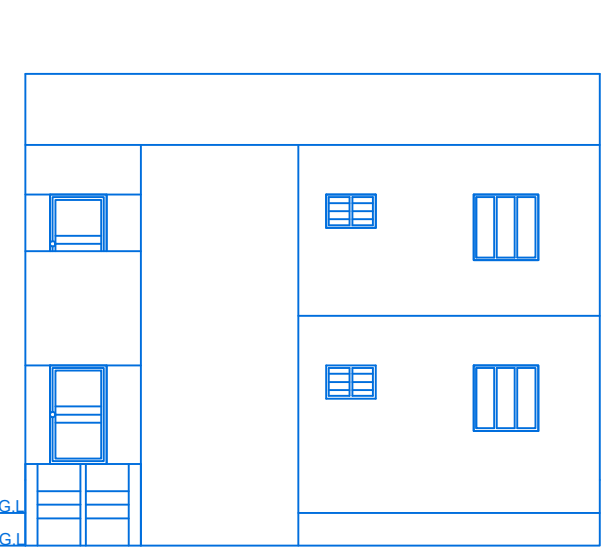


Elevation

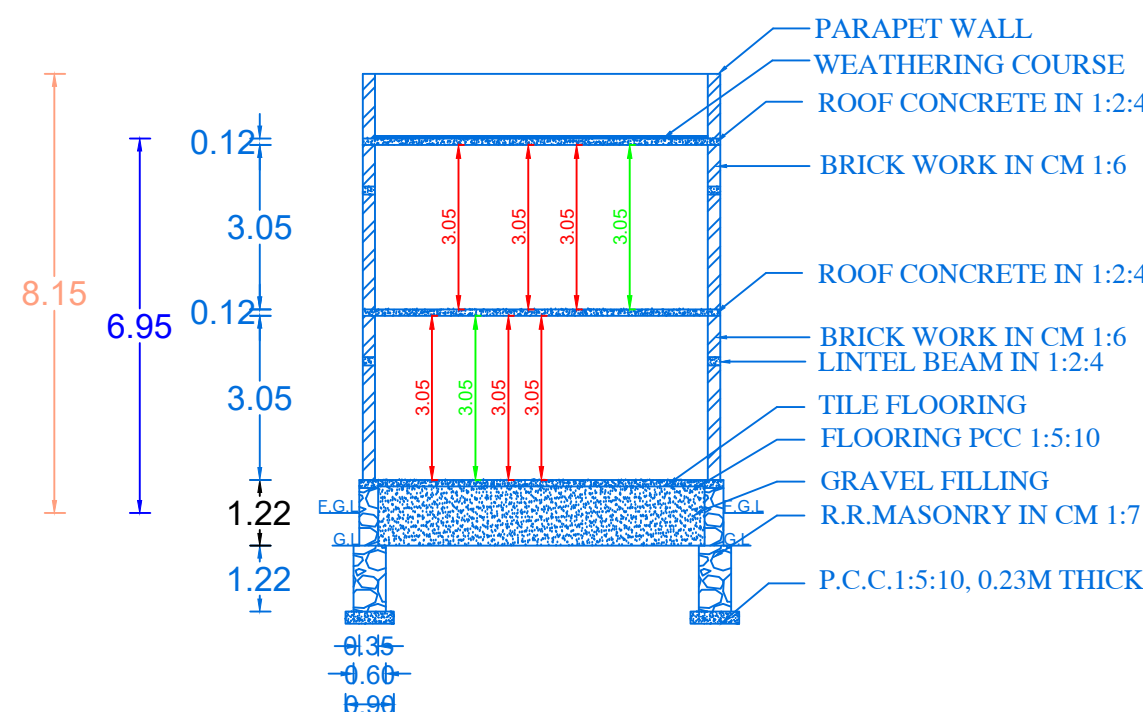


"A-A" SECTION

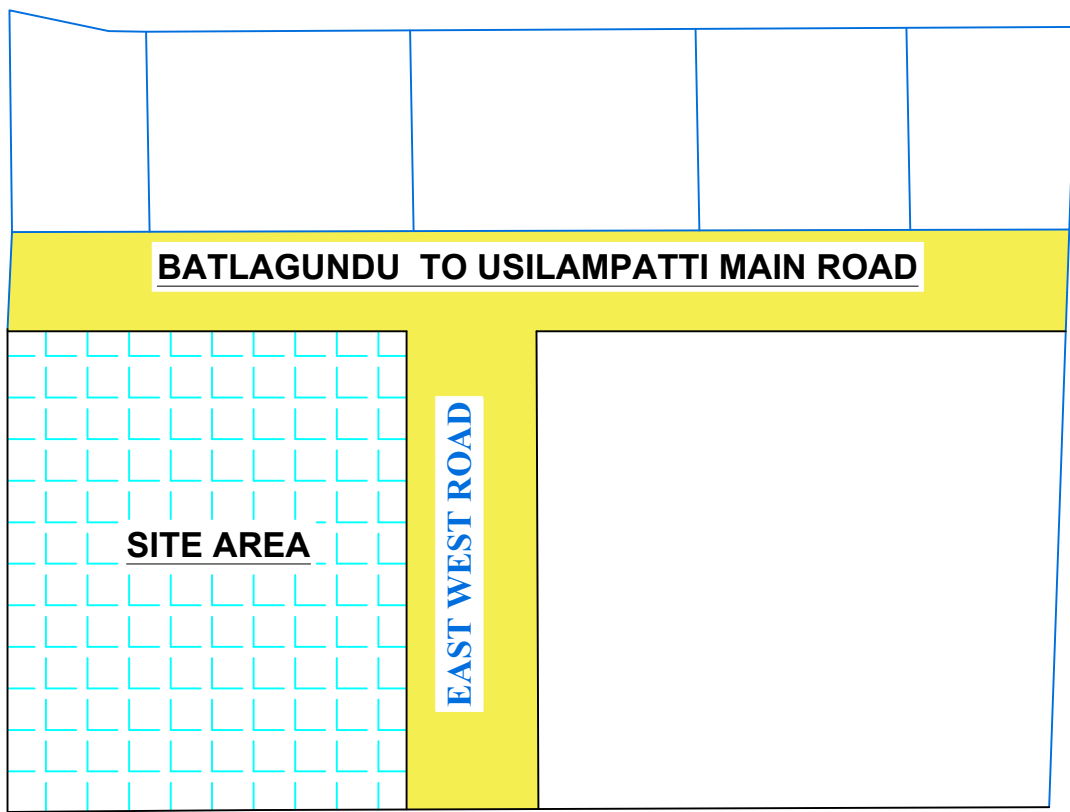

KEY PLAN
(NOT TO SCALE)

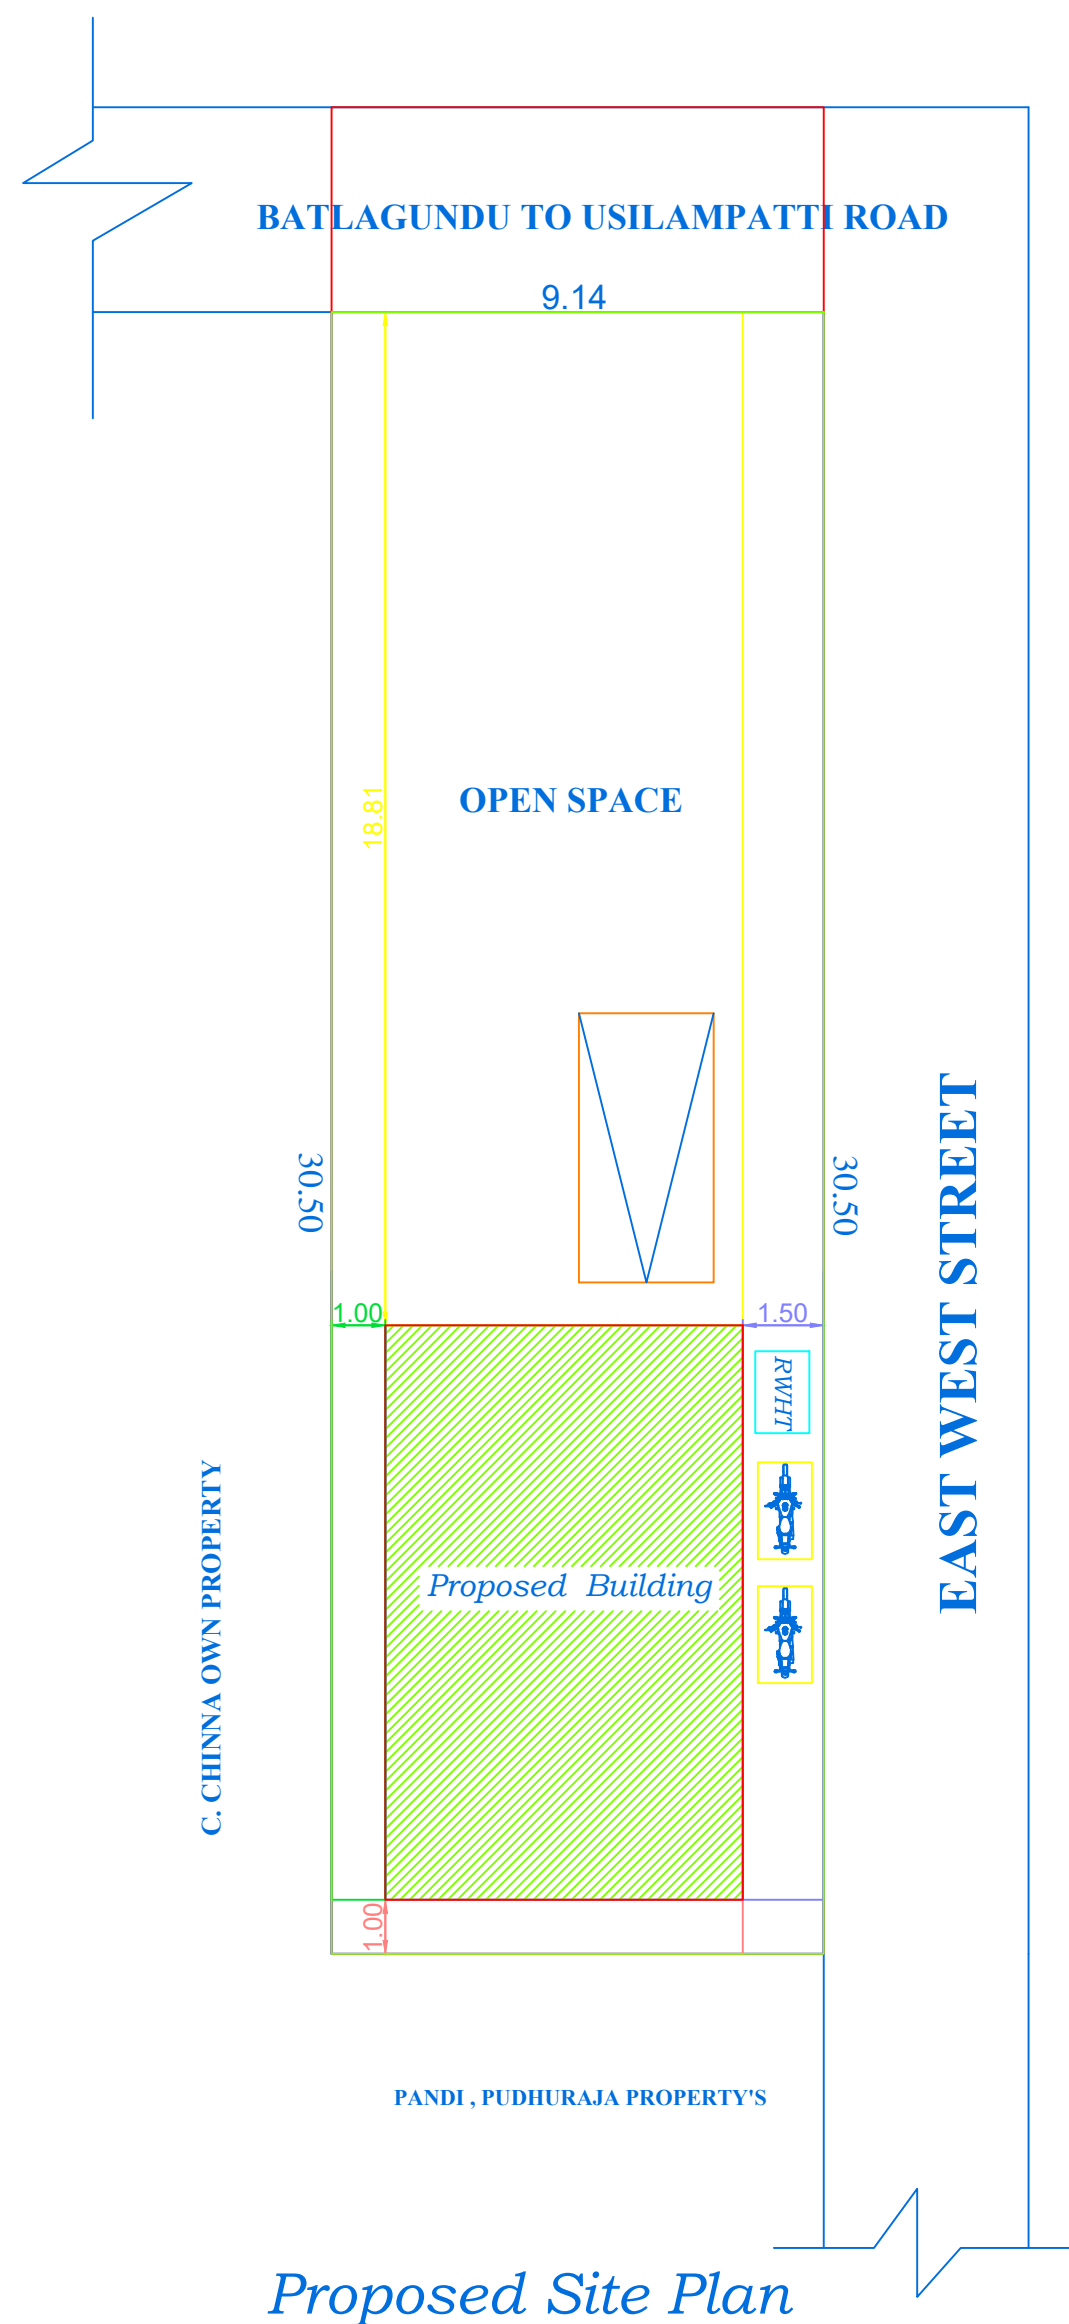

Proposed Site Plan

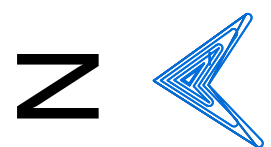

Sym	Joineries	Size in Mt.
D	Door	1.06 x 2.14
D1	Door	0.91 x 2.14
D2	Door	0.76 x 2.14
D3	Door	0.91 x 1.98
W	Window	1.52 x 1.37
W1	Window	1.22 x 1.37
W2	Window	0.91 x 1.37
W2	Window	0.46 x 1.37
FW	F-Window	0.91 x 2.14
V	Ventilator	0.91 x 0.61

Area Detail	Sq.Ft.	Sq.Mt.
Area of Site(Super Imposed)	3000.00	278.71
Plint Area of G.F	762.63	70.85
Plint Area of F.F	762.63	70.85

Open Area	2237.37	207.86
Sanitary Arrangement:-Prop Septic Tank 1 No.		
Fsi = 1.5 < 2.00	PC = 72.00 %	

Hori./ Distance From Electric Line If any Nil		
Open Space	Required	Provided
Front	1.5	1.5
Side	1.00 & 1.00	1.00 & 1.79
Rear	Nil	1.00
Rfsi.37/1k+58/1k	1CP+2TW	1CP+2TW


R. Selva Kumar

Applicant: R. SELVA KUMAR


Er. R. SWATHI, DCE, B.E.,
REGISTERED ENGINEER (RE)
SRI SWATHI CONSTRUCTION
Natham Main Road, Lingavadi Pirivu,
Parali-Dindigul-624 401.
Cell: 63747 62338

Registered Engineer


Reference	
Site Boundary	☐
Prop Building	☐
Existing Road	☐
To be Removed	☐

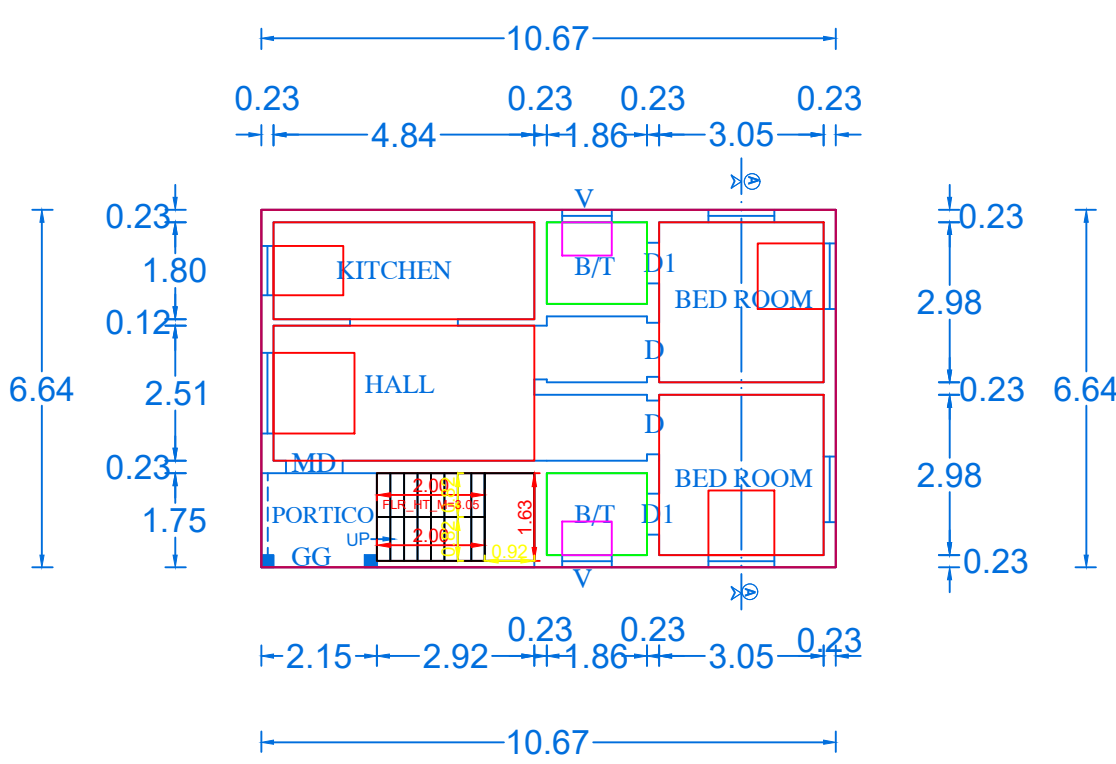


Proposed Ground Floor Plan

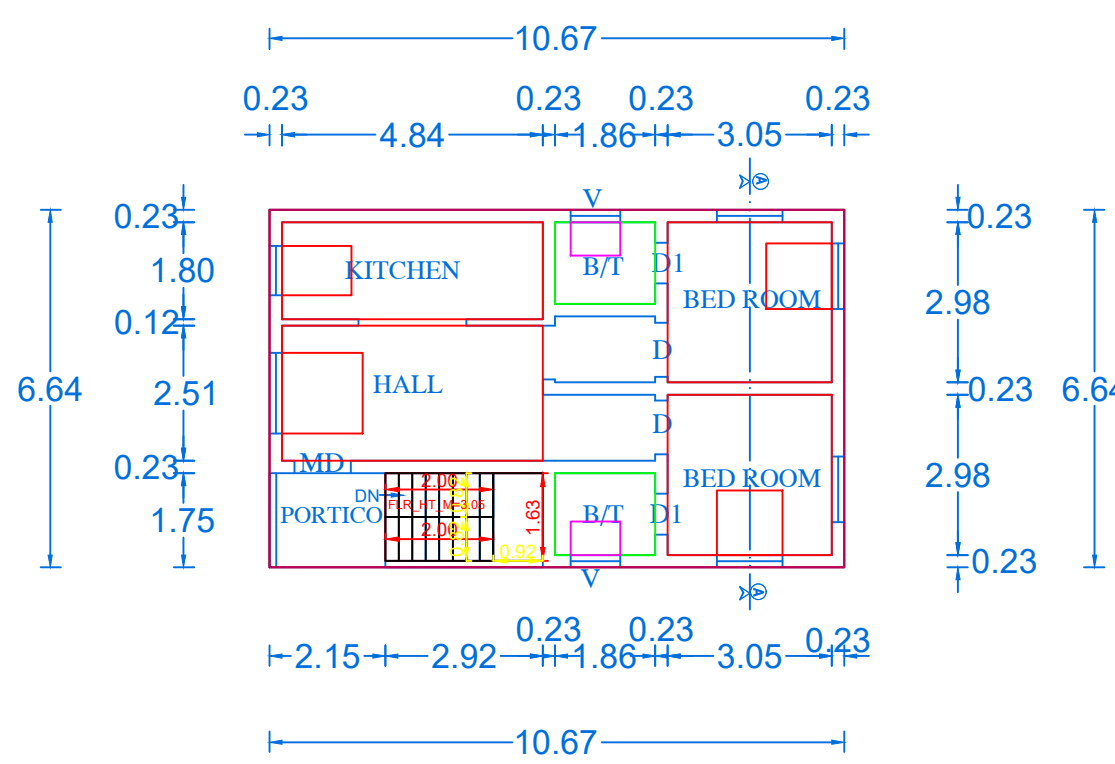


FIRST FLOOR PLAN

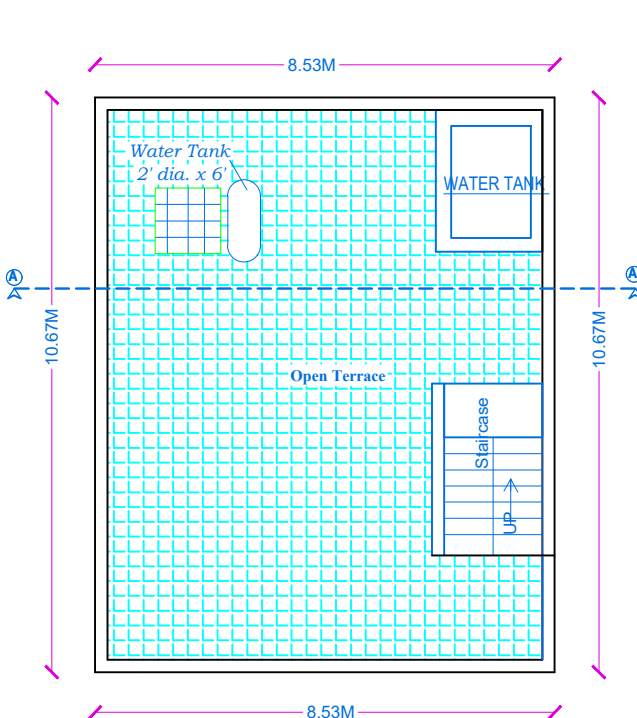

Terrace Floor Plan

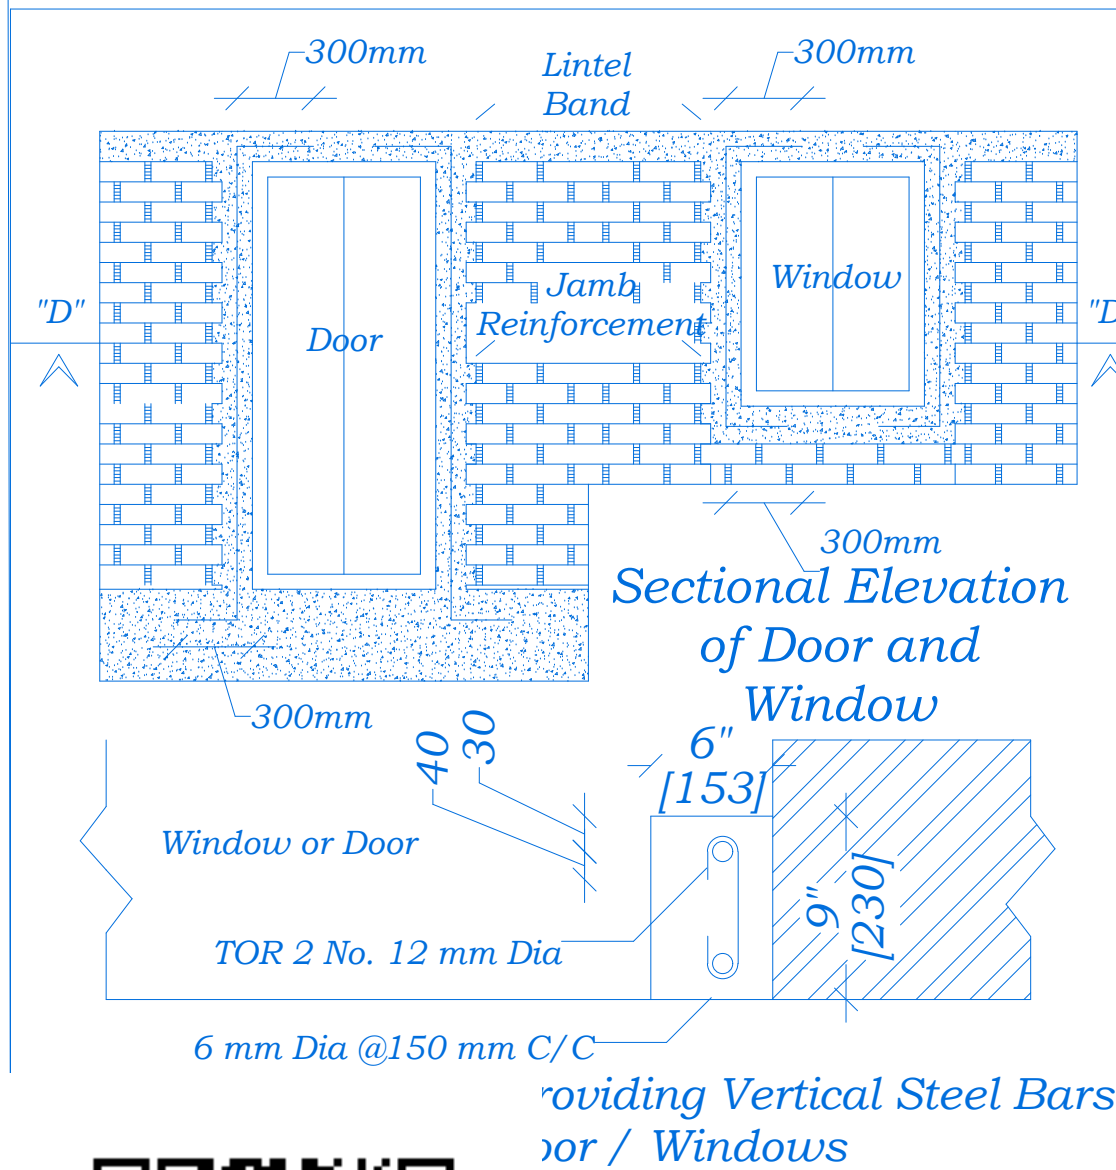


Sectional Elevation of Door and Window

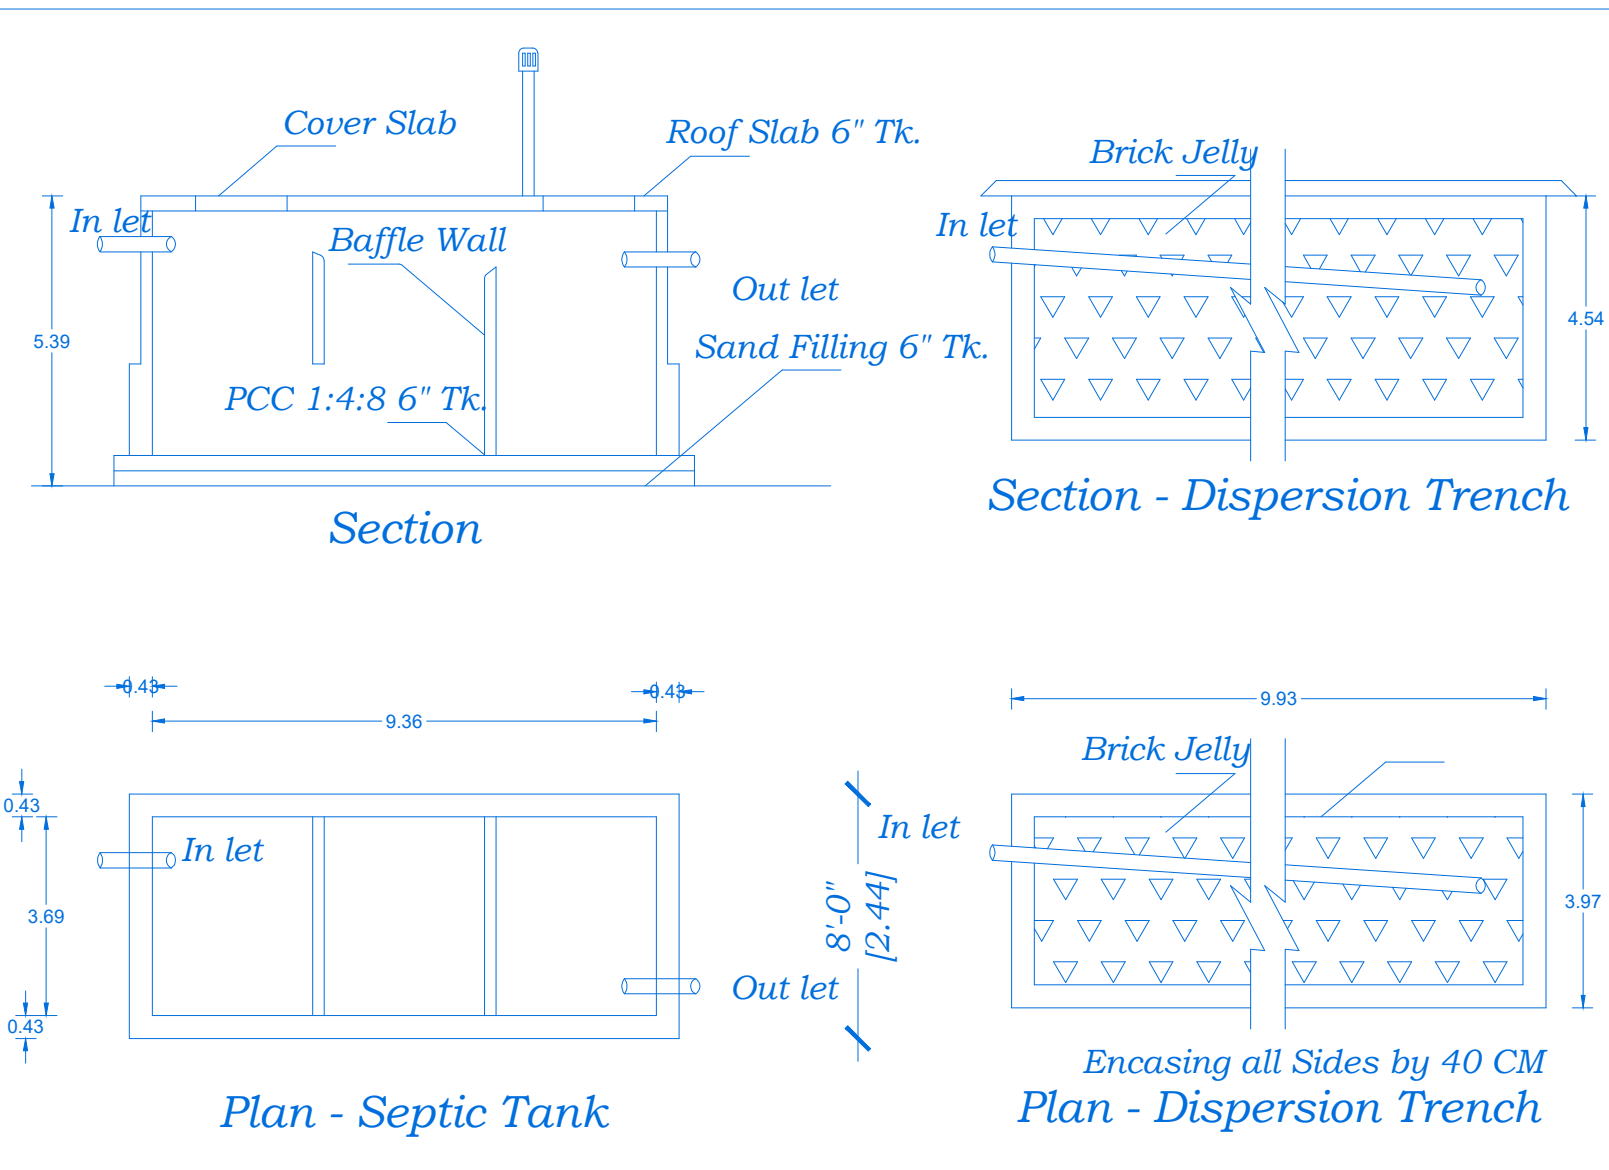


Plan - Septic Tank

Plan - Dispersion Trench

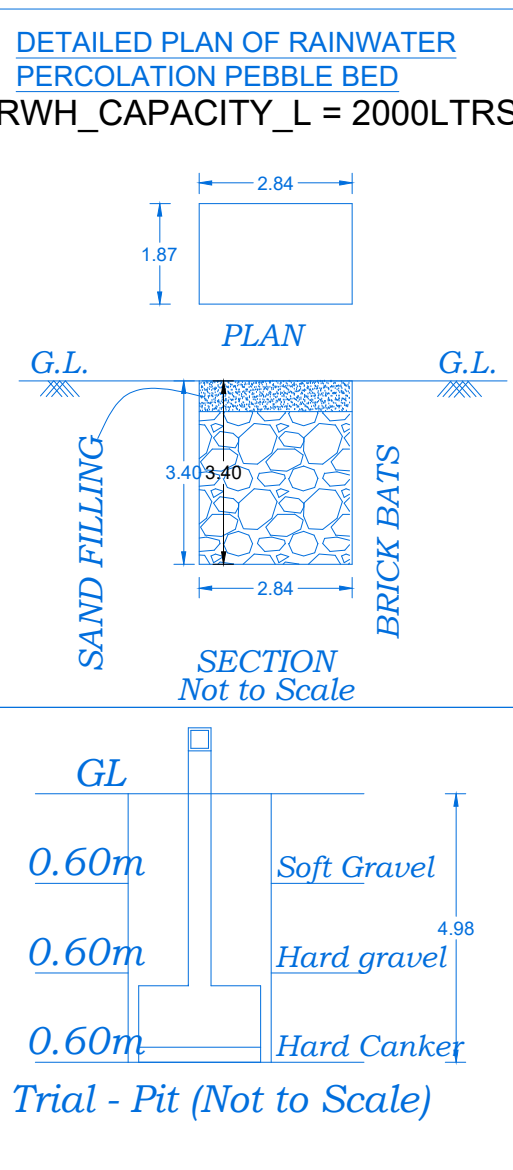


Plan - Rainwater Percolation Pebble Bed

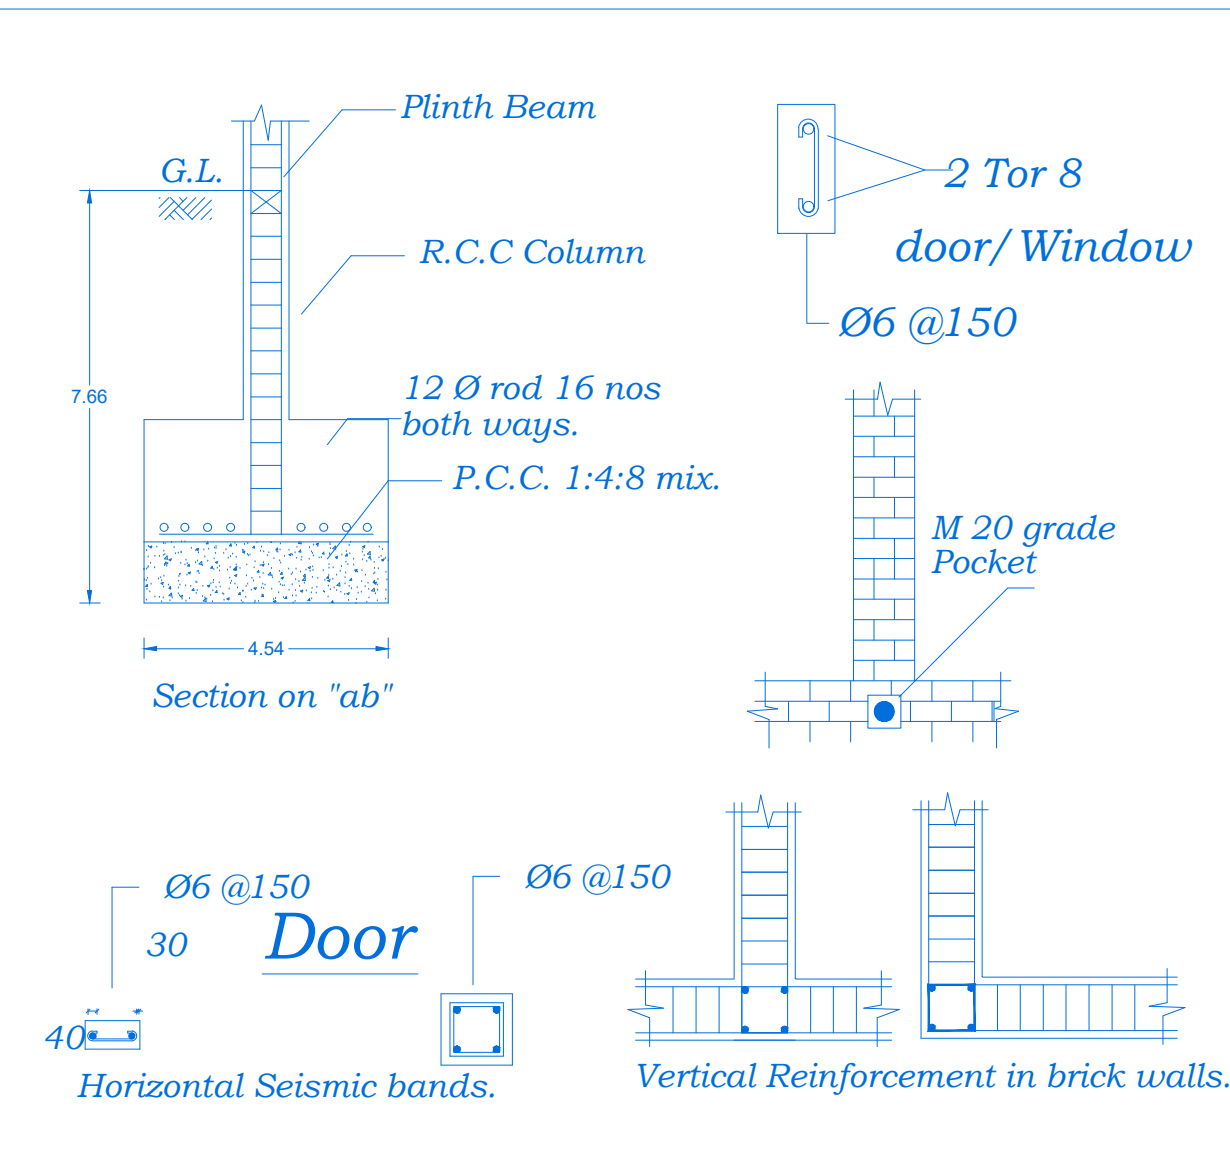

Door

Window

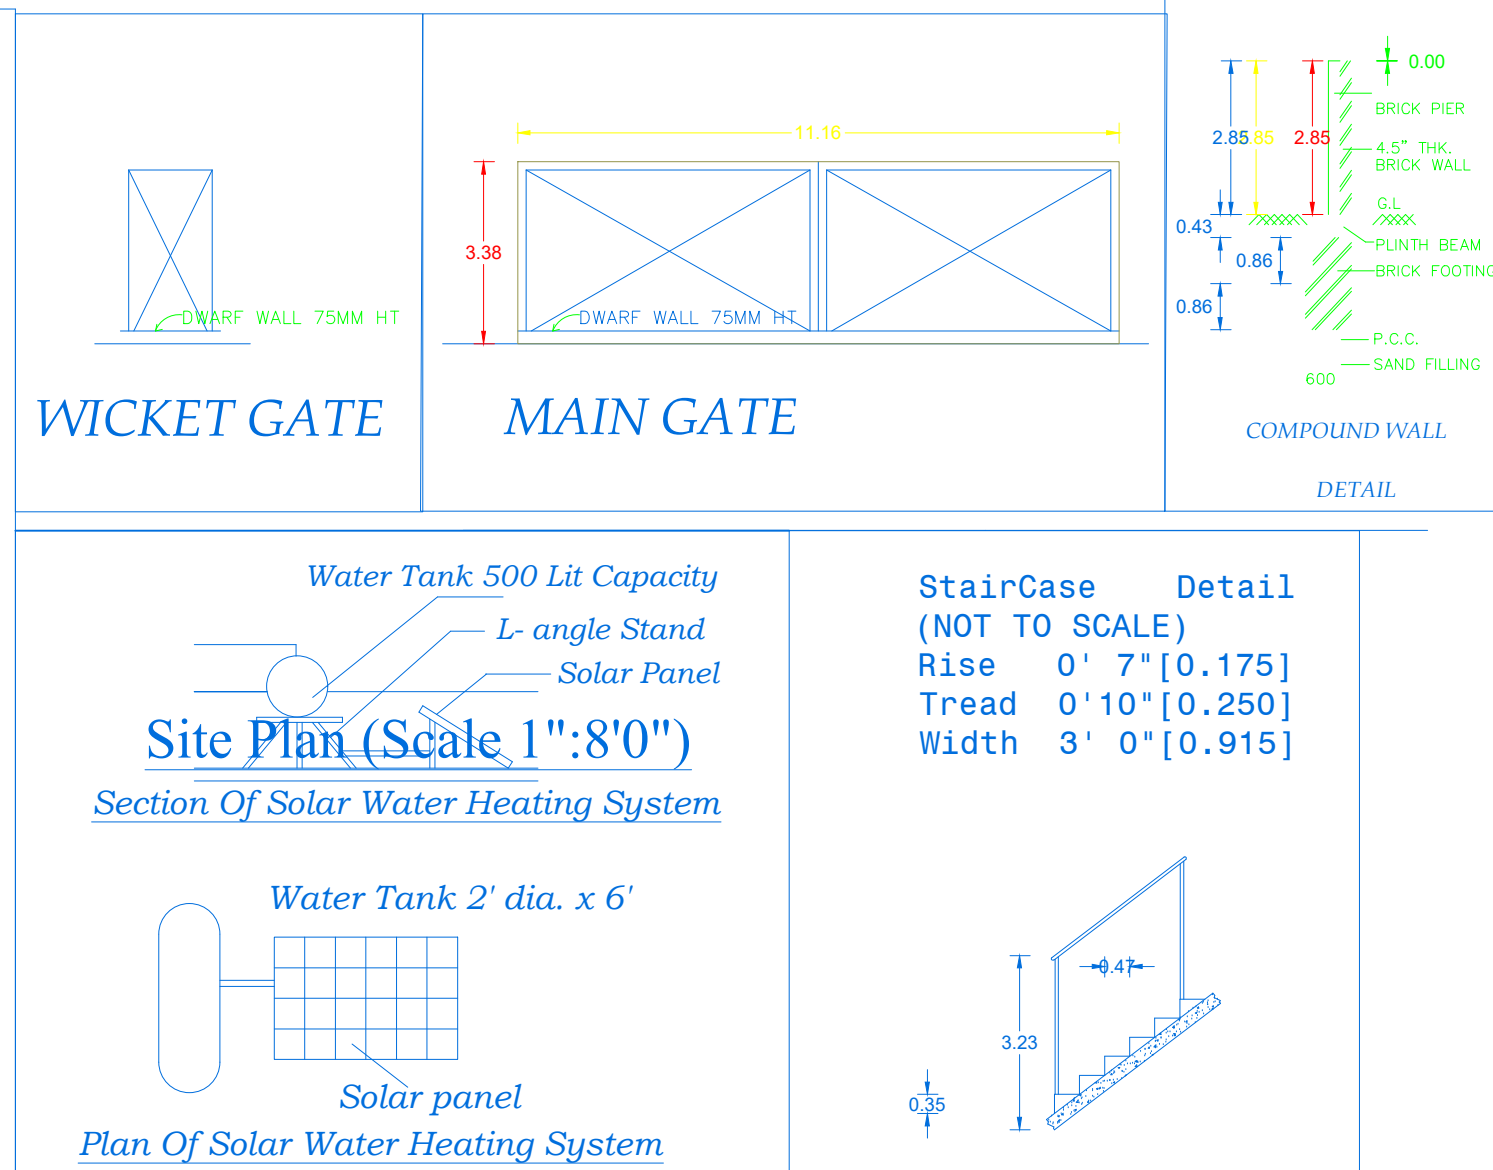


Site Plan (Scale 1":8'0")

Section Of Solar Water Heating System

Plan Of Solar Water Heating System



WATER TANK

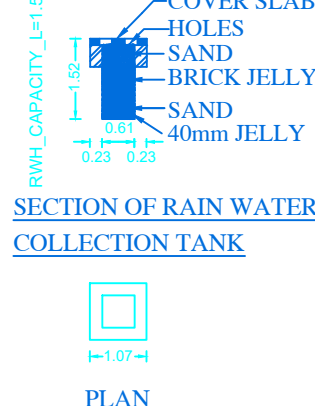

SECTION OF RAIN WATER COLLECTION TANK

