
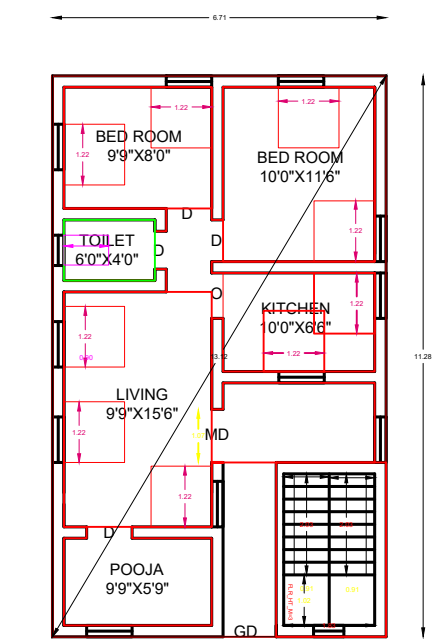



PLAN SHOWING THE PROPOSED CONSTRUCTION OF RCC ROOF RESIDENTIAL BUILDING IN GROUND AND FIRST FLOOR AT S.F.NO:359/2 , 359/3, NEW S.F.NO:359/2D , PATTA NO: 2813, D.NO:3/321, AT PALLAPATTI VILLAGE AND PANCHAYAT , DINDIGUL WEST TALUK, DINDIGUL DISTRICT.

SCALE - 1:100




APPLICANT : Mr.M.MASANAM S/O Mr.M.MARUTHAI SERVAI

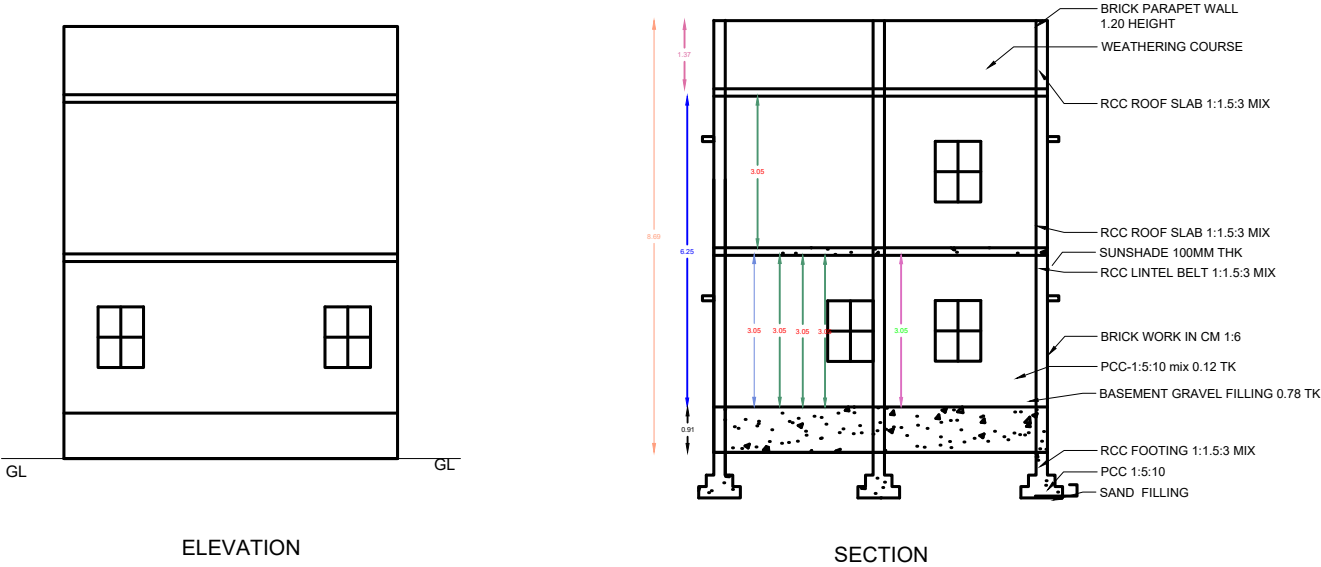

GROUND FLOOR PLAN
[SOUTH FACING]

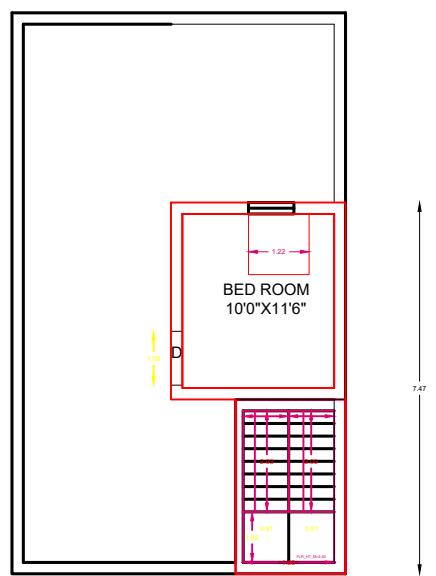


FIRST FLOOR PLAN

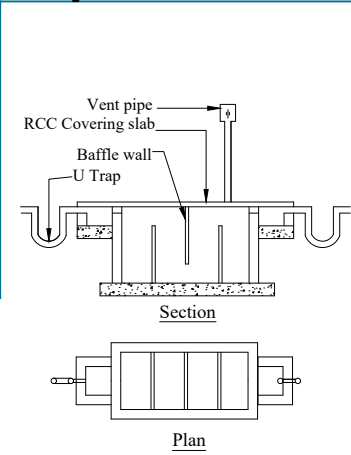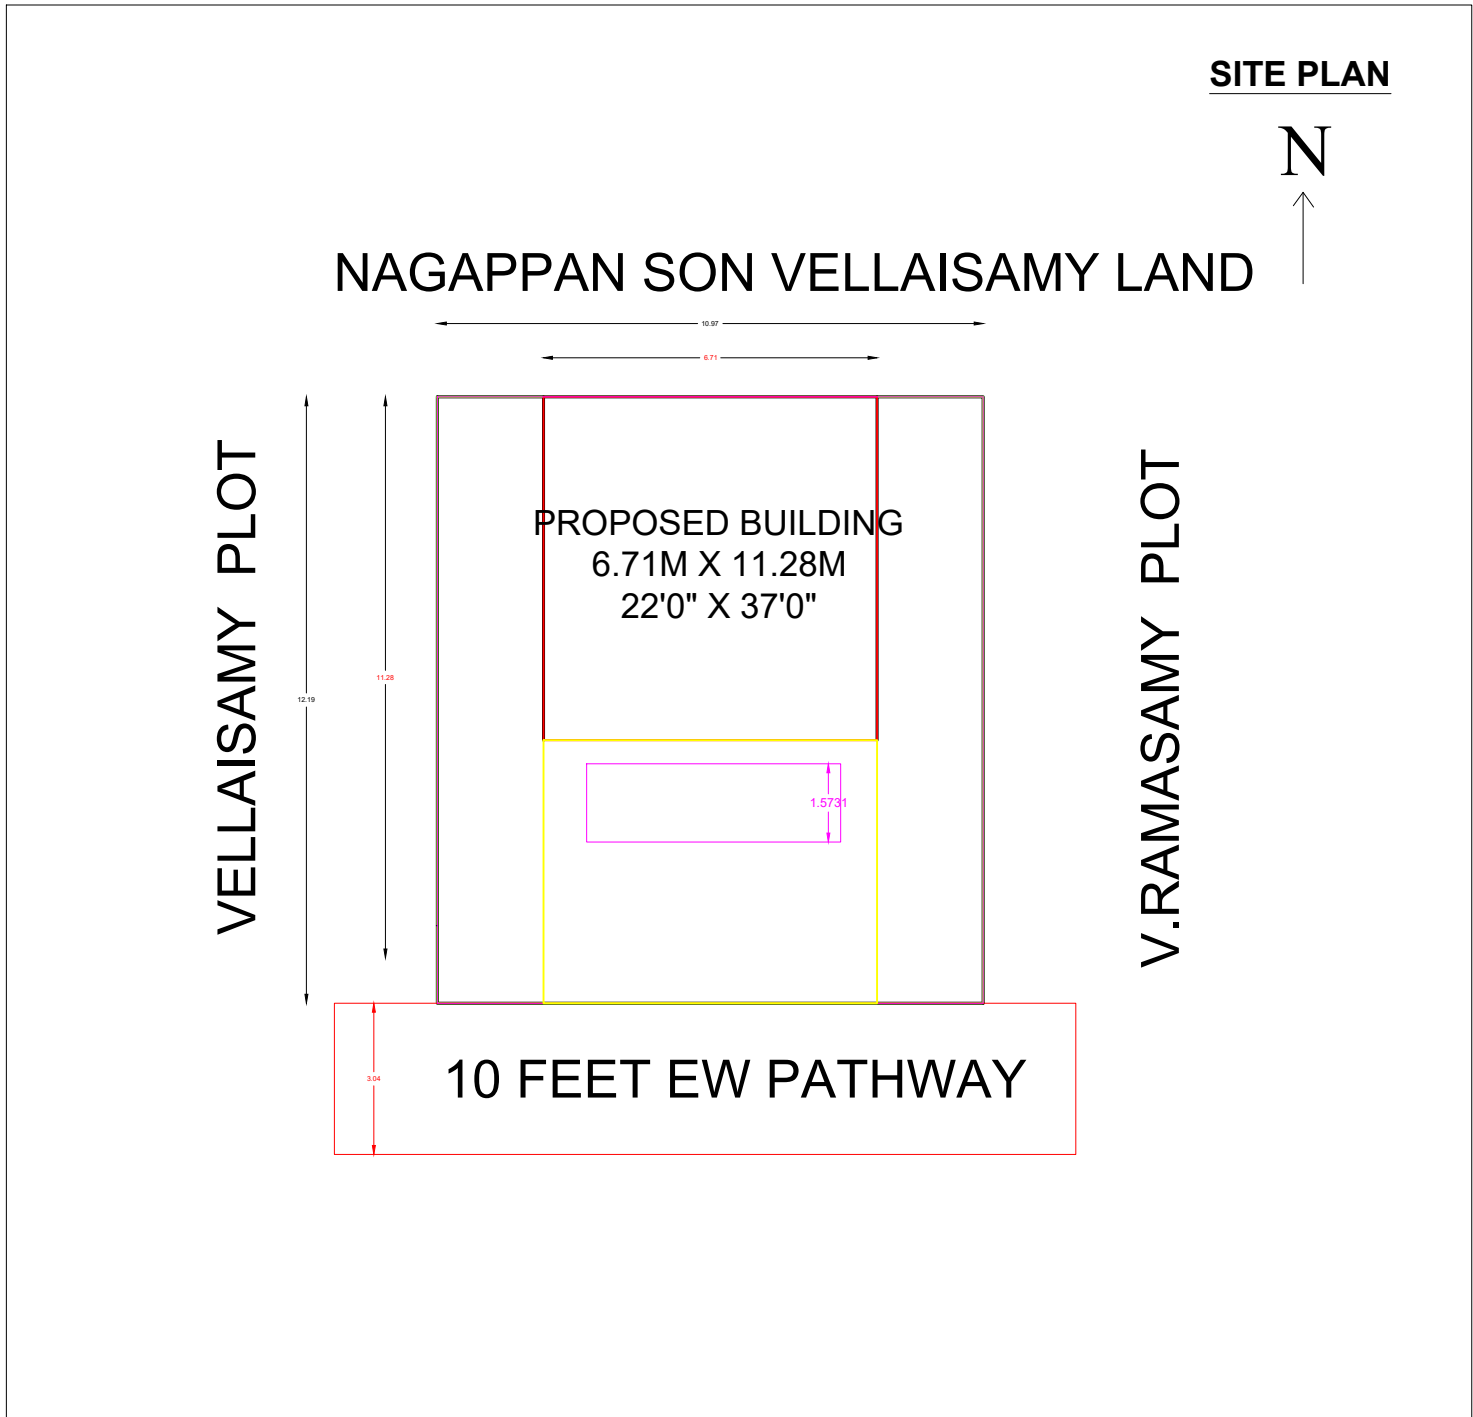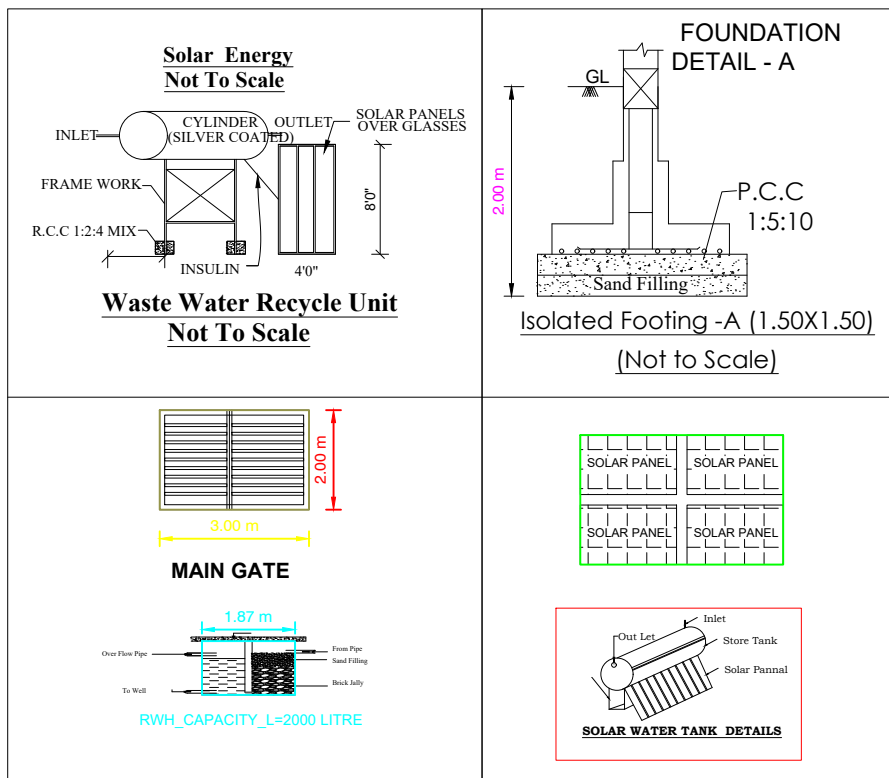

Using 'U' type trap 2 Nos in inlet, outlet & Ventpipe will be covered with mosquito proof covering net in inner side of vent pipe and top of vent pipe

Septic Tank With U Trap
Not To Scale

JOINERIES:-			
M.D/W--- MAIN DOOR---	5'0" X 7'0"	1.52 X 2.13	
D --- DOOR ---	3'0" X 7'0"	0.91 X 2.13	
D1 --- DOOR ---	2'6" X 7'0"	0.76 X 2.13	
O --- OPEN ---	2'3" X 7'0"	3.73 X 2.13	
W1 --- WINDOW ---	4'0" X 5'0"	1.22 X 1.52	
W2 --- WINDOW ---	3'0" X 4'0"	0.91 X 1.22	
KW --- KITCHEN WINDOW ---	3'0" X 3'0"	0.91 X 0.91	
V2 --- VENTILATOR ---	3'0" X 2'0"	0.91 X 0.60	

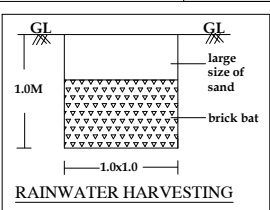

AREA DETAILS		Sq.Mt	Sq.Ft
Site Area (As per Document)		133.78	1440.00
Pro. Ground floor buildup Area [FSI]		75.62	813.67
Pro. First floor buildup Area		21.64	232.85
Total Built up Area (GF + FF)		97.26	1049.52
Open Area (Vacant site area)		58.16	626.33

LEGEND:-
OWNER'S BOUNDARY SHOWN IN GREEN----
PROPOSED CONSTRUCTION SHOWN IN RED----
EXISTING ROAD SHOWN IN YELLOW----

APPLICANT :-

M. Long...

REGISTERED ENGINEER :-

Er. J. JOYEL ARO, ME. (Structure)
LICENCED BUILDER & SURVEYOR,
JJ BUILDERS & CONSTRUCTION,
REG. No. LB - 129702-80005,
No: 3, Srinivasa Medical Upstairs,
Main Road, Battagundu,
Ph: 8973132333, 9942457621.

Er. J. JOYEL ARO, ME. (Structure)
LICENCED BUILDER & SURVEYOR,
JJ BUILDERS AND CONSTRUCTION,
BATLAGUNDU
Ph: 8973132333, 9942457621

OFFICE USE ONLY :-

ONLINE APPLICATION NO.SWP/BPA/0430057/2024,
ROC NO.01/2024-2025/PP
BUILDING PLAN PERMISSION NO.016/2024-2025/PP

