
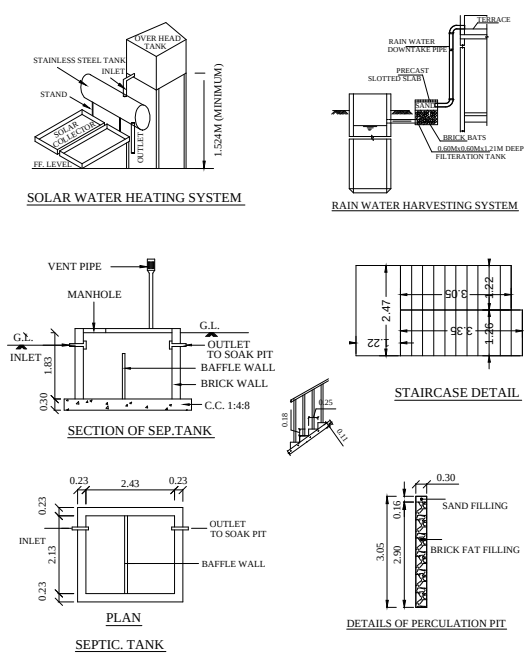


PLAN SHOWING THE PROPOSED CONSTRUCTION OF R.C.C ROOF GROUND FLOOR RESIDENTIAL BUILDING IN OLD S.NO :363/1D, NEW S.NO :363/1D2, PATTA NO :2432, AT THANGACHIAMMAPATTI VILLAGE AND PANCHAYAT, ODDANCHATRAM TALUK, DINDIGUL DISTRICT.

APPLICANT: Mr.K.RAMESH S/O Mr.KANNIYAPPAN.

SCALE - 1:100

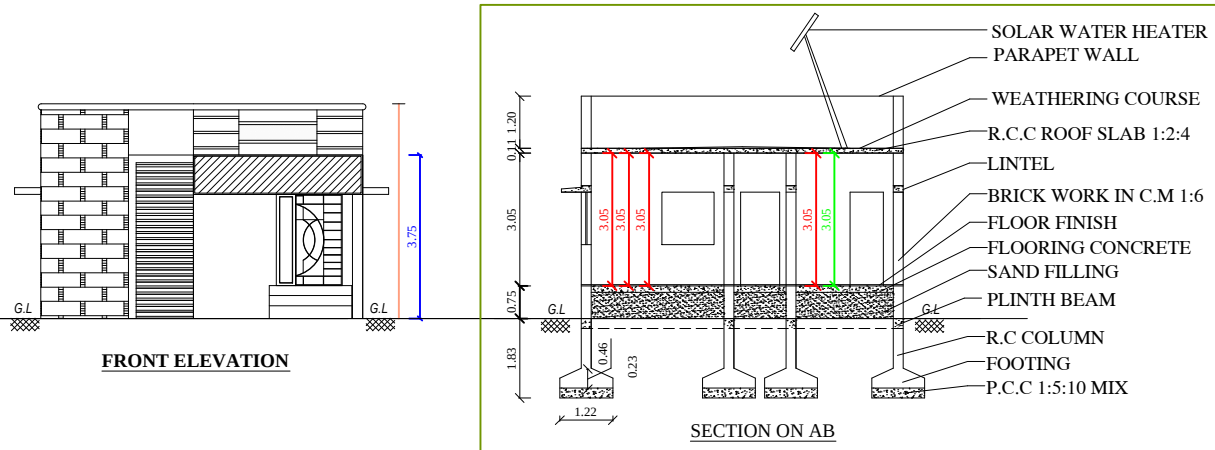



KEY PLAN (NOT TO SCALE)



10°31'31.3\"/>

SITE PLAN (SCALE - 1:100)

SITE FOR Mr.GNANASEKARAN

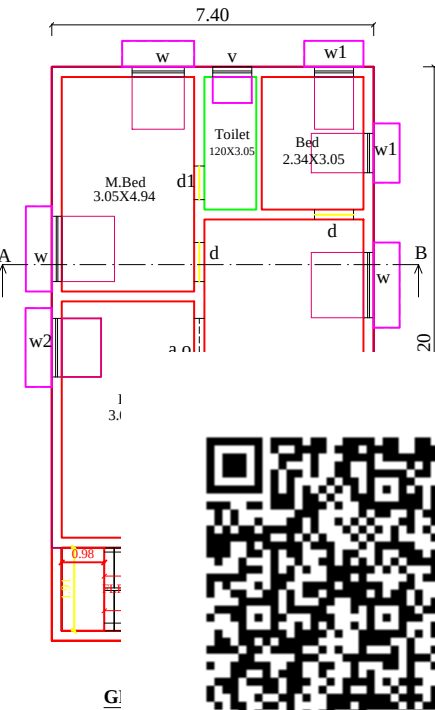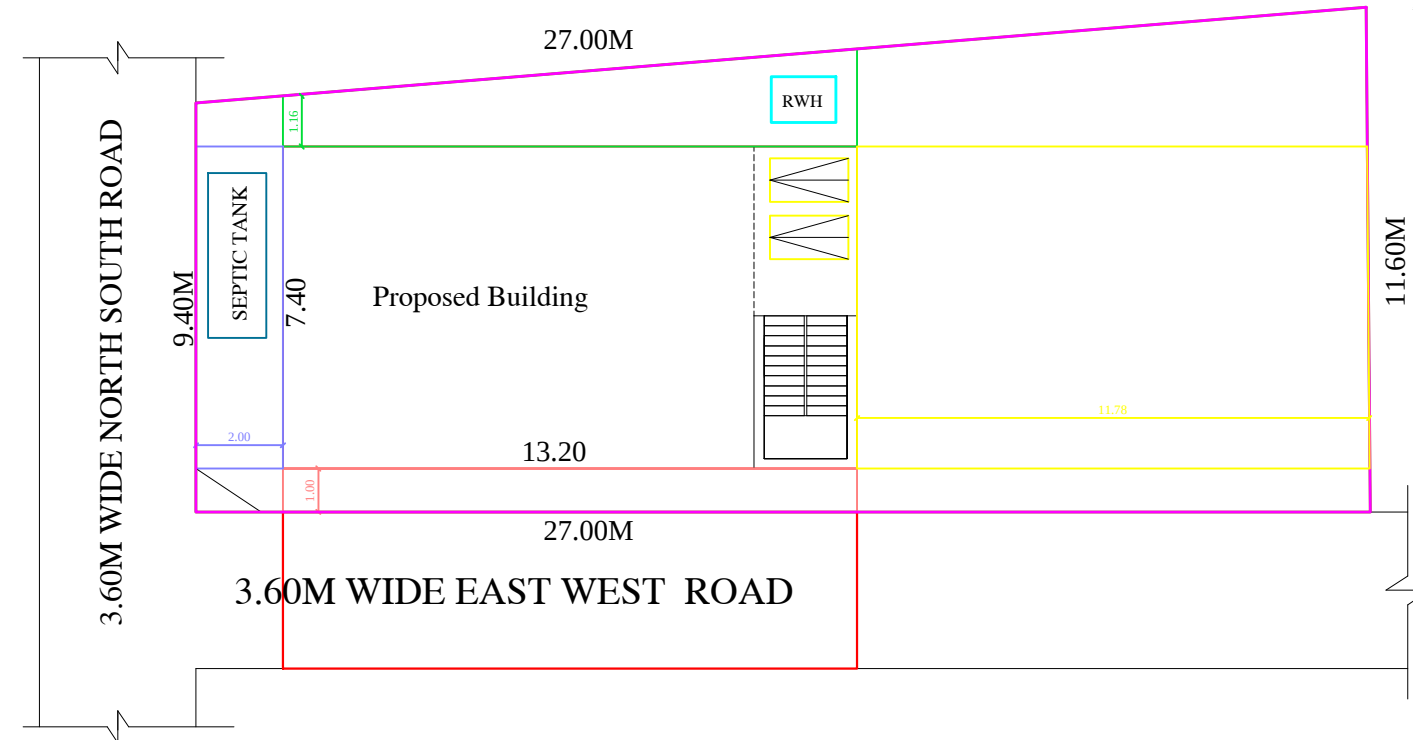

TERRACE FLOOR PLAN



OFFICE USE

AREA STATEMENT	SQ.FT	SQ.MT
PLOT EXTENT (As Per DOCUMENT)	3056.97	284.00
PLOT EXTENT (As Per TSLR)		284.00
SUPER IMPOSED PLOT AREA		283.07
GROUND FLOOR	1051.21	97.66
FSI		0.35
PLOT COVERAGE		34.50

JOINERIES DETAILS

M.D - MAIN DOOR	-	1.52 X 2.10
D - DOOR	-	0.90 X 2.10
D1 - DOOR	-	0.76 X 2.10
W - WINDOW	-	1.50 X 1.50
W1 - WINDOW	-	1.37 X 1.20
W2 - WINDOW	-	0.90 X 0.90
V - VENTILATOR	-	0.90 X 0.60

REFERENCE

APPLICANT SITE ☒ PRO- BUILDING ☐ ROAD ☐

SPECIFICATION

SPECIFICATION'S ARE SHOWN IN AS SECTIONAL DIAGRAM A"-B". SEPTIC TANK IS PROVIDED. RAIN WATER STORAGE SYSTEM ARE PROVIDED. SOLAR WATER HEATER TO BE PROVIDED. ALL DIMENSION IN AREA METER.

Er. N.MUTHUKUMAR,DCE..I.B.S.
NMK CONSTRUCTIONS,
Reg.No: 160/LS/2019/00015
Consulting Civil Engineer,
Oddanchatram -624619, Dindigul Dist.
Cell: 94430-44437

REGISTERED ENGINEER

Mr.K.RAMESH
APPLICANT

QR CODE