
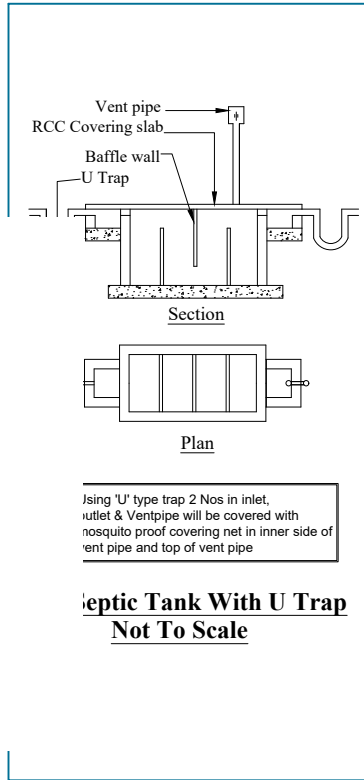
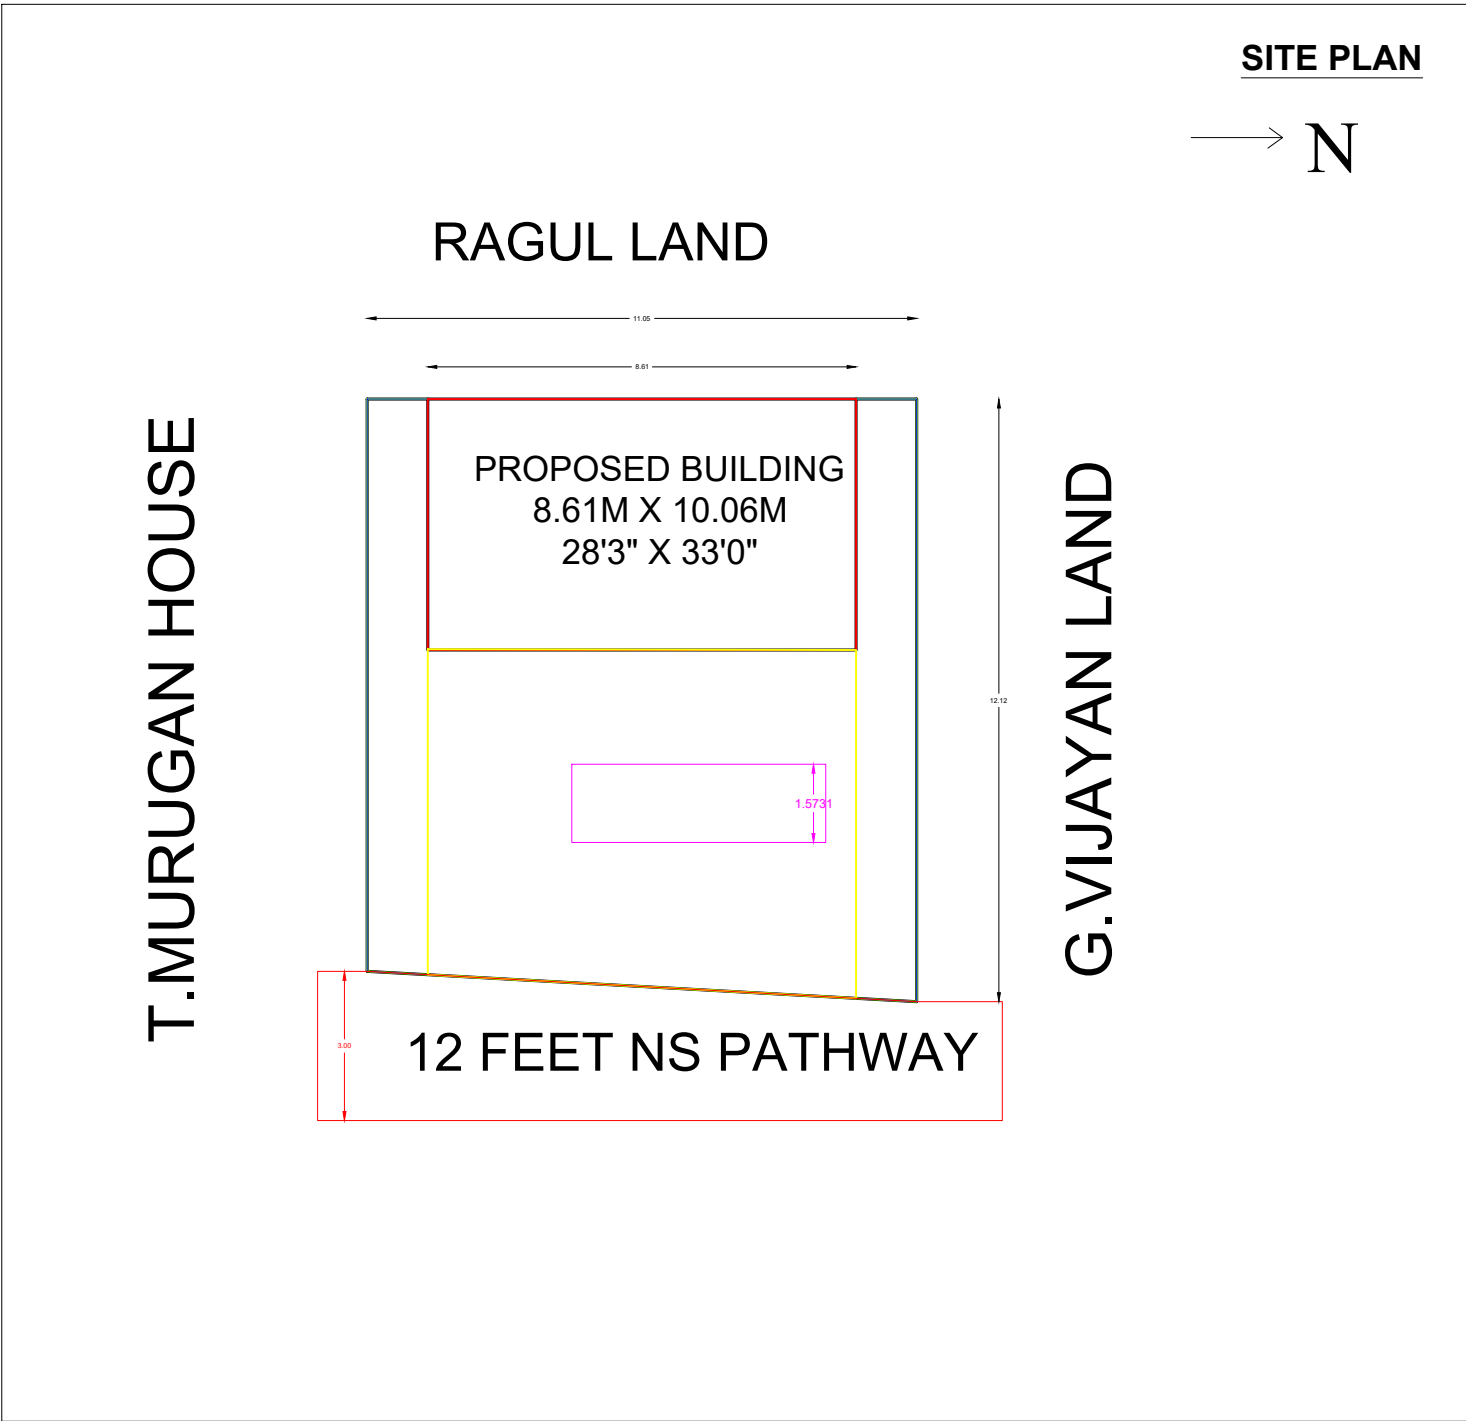
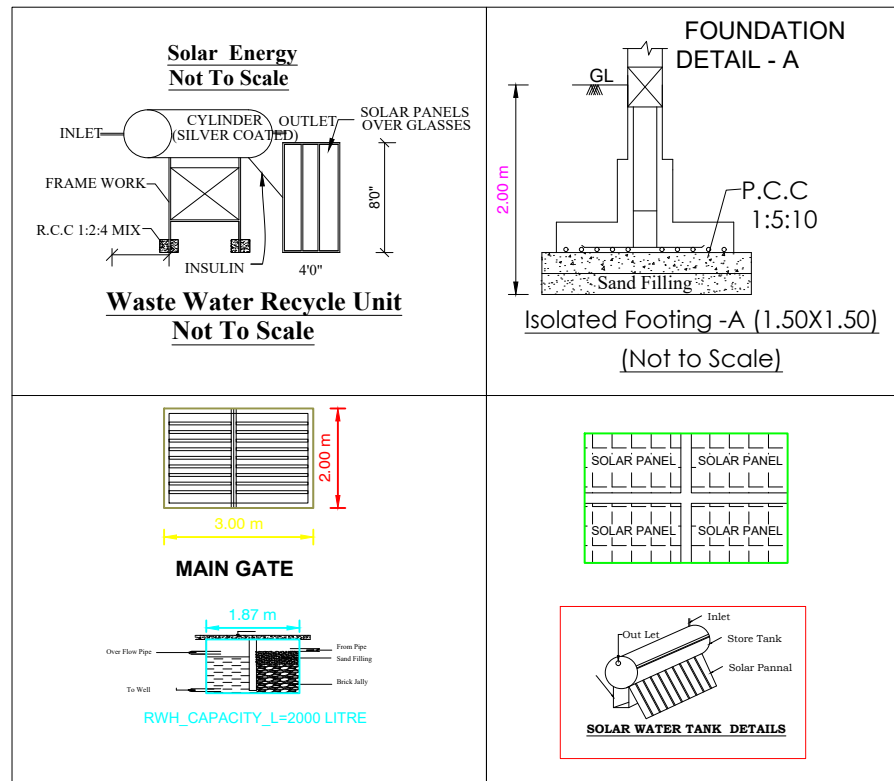
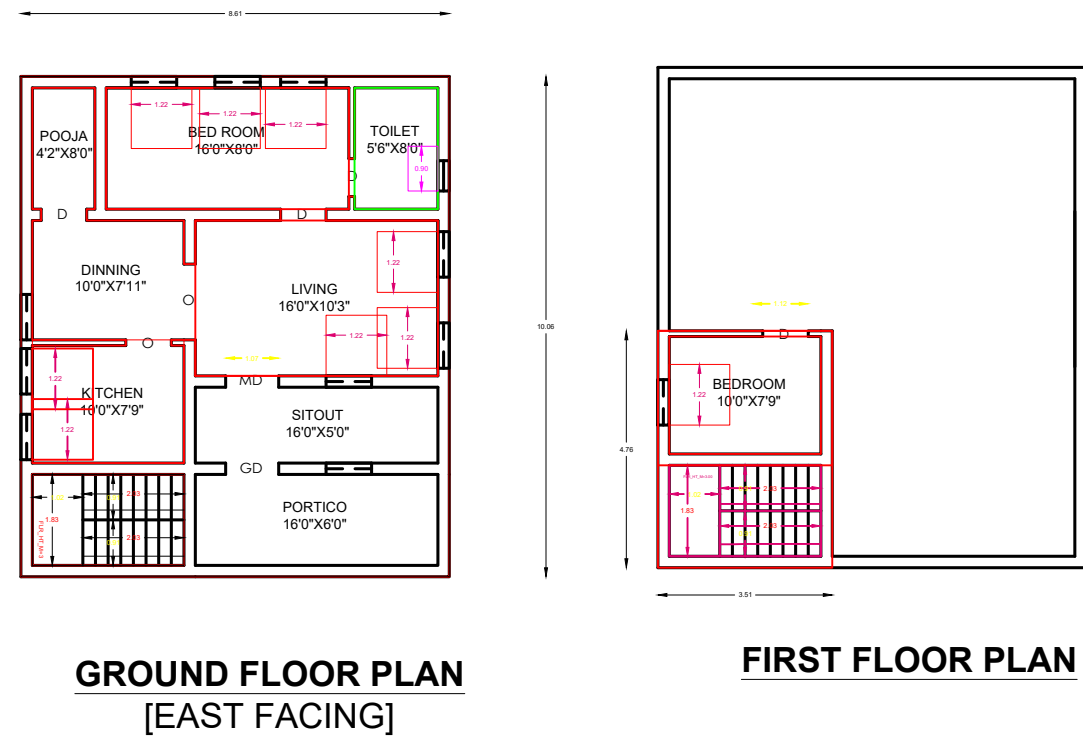


**PLAN SHOWING THE PROPOSED CONSTRUCTION OF RCC ROOF RESIDENTIAL BUILDING IN GROUND AND FIRST FLOOR AT
NEW S.F.NO:2/57, PATTA NO:7358, AT KANAVAIPATTI VILLAGE AND PANCHAYAT, NILAKOTTAI TK, DINDIGUL DT .
SCALE - 1:100**

APPLICANT : Mr.S.PRAVIN NATH S/O Mr.G.SIVAKUMAR

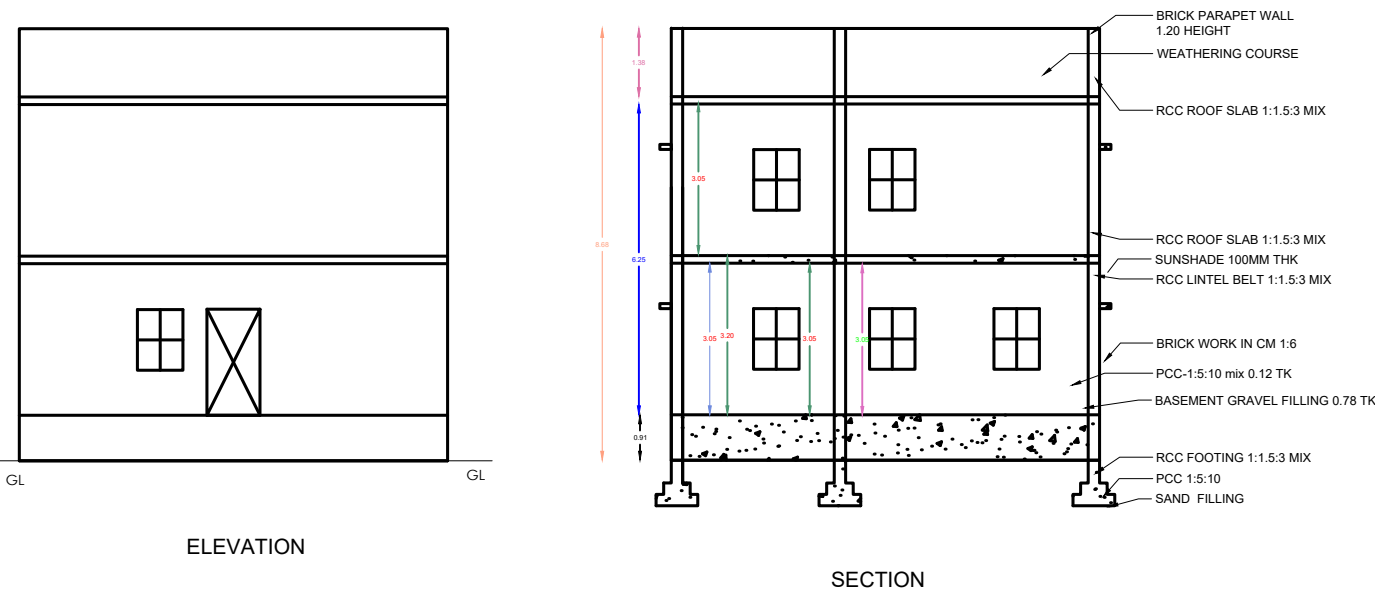

JOINERIES:-			
M/D/W--- MAIN DOOR---	5'0" X 7'0"	1.52 X 2.13	
D --- DOOR ---	3'0" X 7'0"	0.91 X 2.13	
D1 --- DOOR ---	2'6" X 7'0"	0.76 X 2.13	
O --- OPEN ---	12'3" X 7'0"	3.73 X 2.13	
W1 --- WINDOW ---	4'0" X 5'0"	1.22 X 1.52	
W2 --- WINDOW ---	3'0" X 4'0"	0.91 X 1.22	
KW --- KITCHEN WINDOW ---	3'0" X 3'0"	0.91 X 0.91	
V2 --- VENTILATOR ---	3'0" X 2'0"	0.91 X 0.60	
AREA DETAILS		Sq.Mt	Sq.Ft
Site Area (As per Document)		130.55	1404.75
Pro. Ground floor buildup Area [FSI]		86.61	931.9
Pro. First floor buildup Area		16.69	179.58
Total Built up Area (GF + FF)		103.3	1111.48
Open Area (Vacant site area)		43.94	472.85

LEGEND:-
OWNER'S BOUNDARY SHOWN IN GREEN---
PROPOSED CONSTRUCTION SHOWN IN RED---
EXISTING ROAD SHOWN IN YELLOW---

APPLICANT :-

(Signature of Applicant)

REGISTERED ENGINEER :-

(Signature of Registered Engineer)
Er. J. JOYEL ARO., ME., (Structure)
LICENCED BUILDER & SURVEYOR,
JJ BUILDERS & CONSTRUCTION,
REG. No: LBS - 129/2022-00005,
No: 3, Srinivasa Medical Upstairs,
Main Road, Batlagundu.
Ph: 8973132333, 9942457621

Er. J. JOYEL ARO., ME., (Structure)
LICENCED BUILDER & SURVEYOR,
JJ BUILDERS AND CONSTRUCTION,
BATLAGUNDU
Ph: 8973132333, 9942457621

OFFICE USE ONLY :-