


. PLAN SHOWING THE PROPOSED CONSTRUCTION OF 1A,1B COMMERCIAL GROUND FLOOR ACC TRUSS GODOWN BUILDING IN WARD NO:10,S.F.NO : 709/1B1, 710/4B1, PATTa NO : 1111 AT KOVILUR PIRIVU,PERIYAKOTTAI VILLAGE & PANCHAYAT, DINDIGUL EAST TALUK, DINDIGUL DISTRICT.


. SCALE : [1:100]

All Dimensions Are In Meters


APPLICANT NAME : Mr. S.VELLAICHAMY,
S/o. SOMANCHETTIYAR

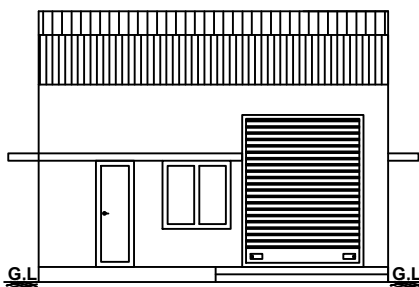


. FRONT ELEVATION .

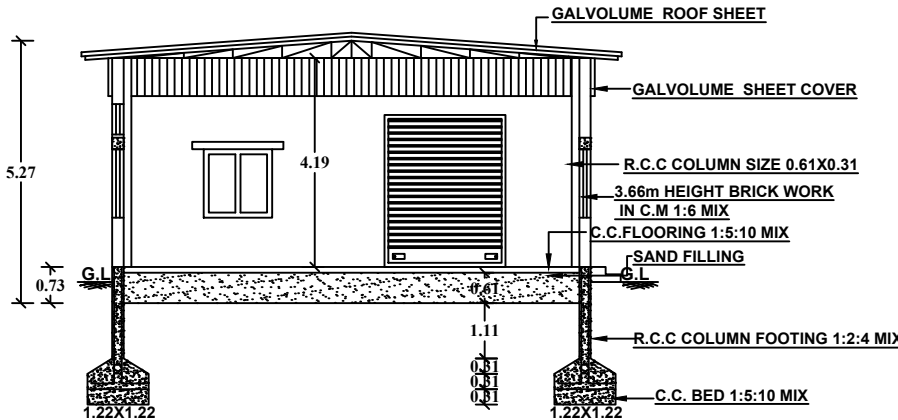


. SECTION ON "AB" .

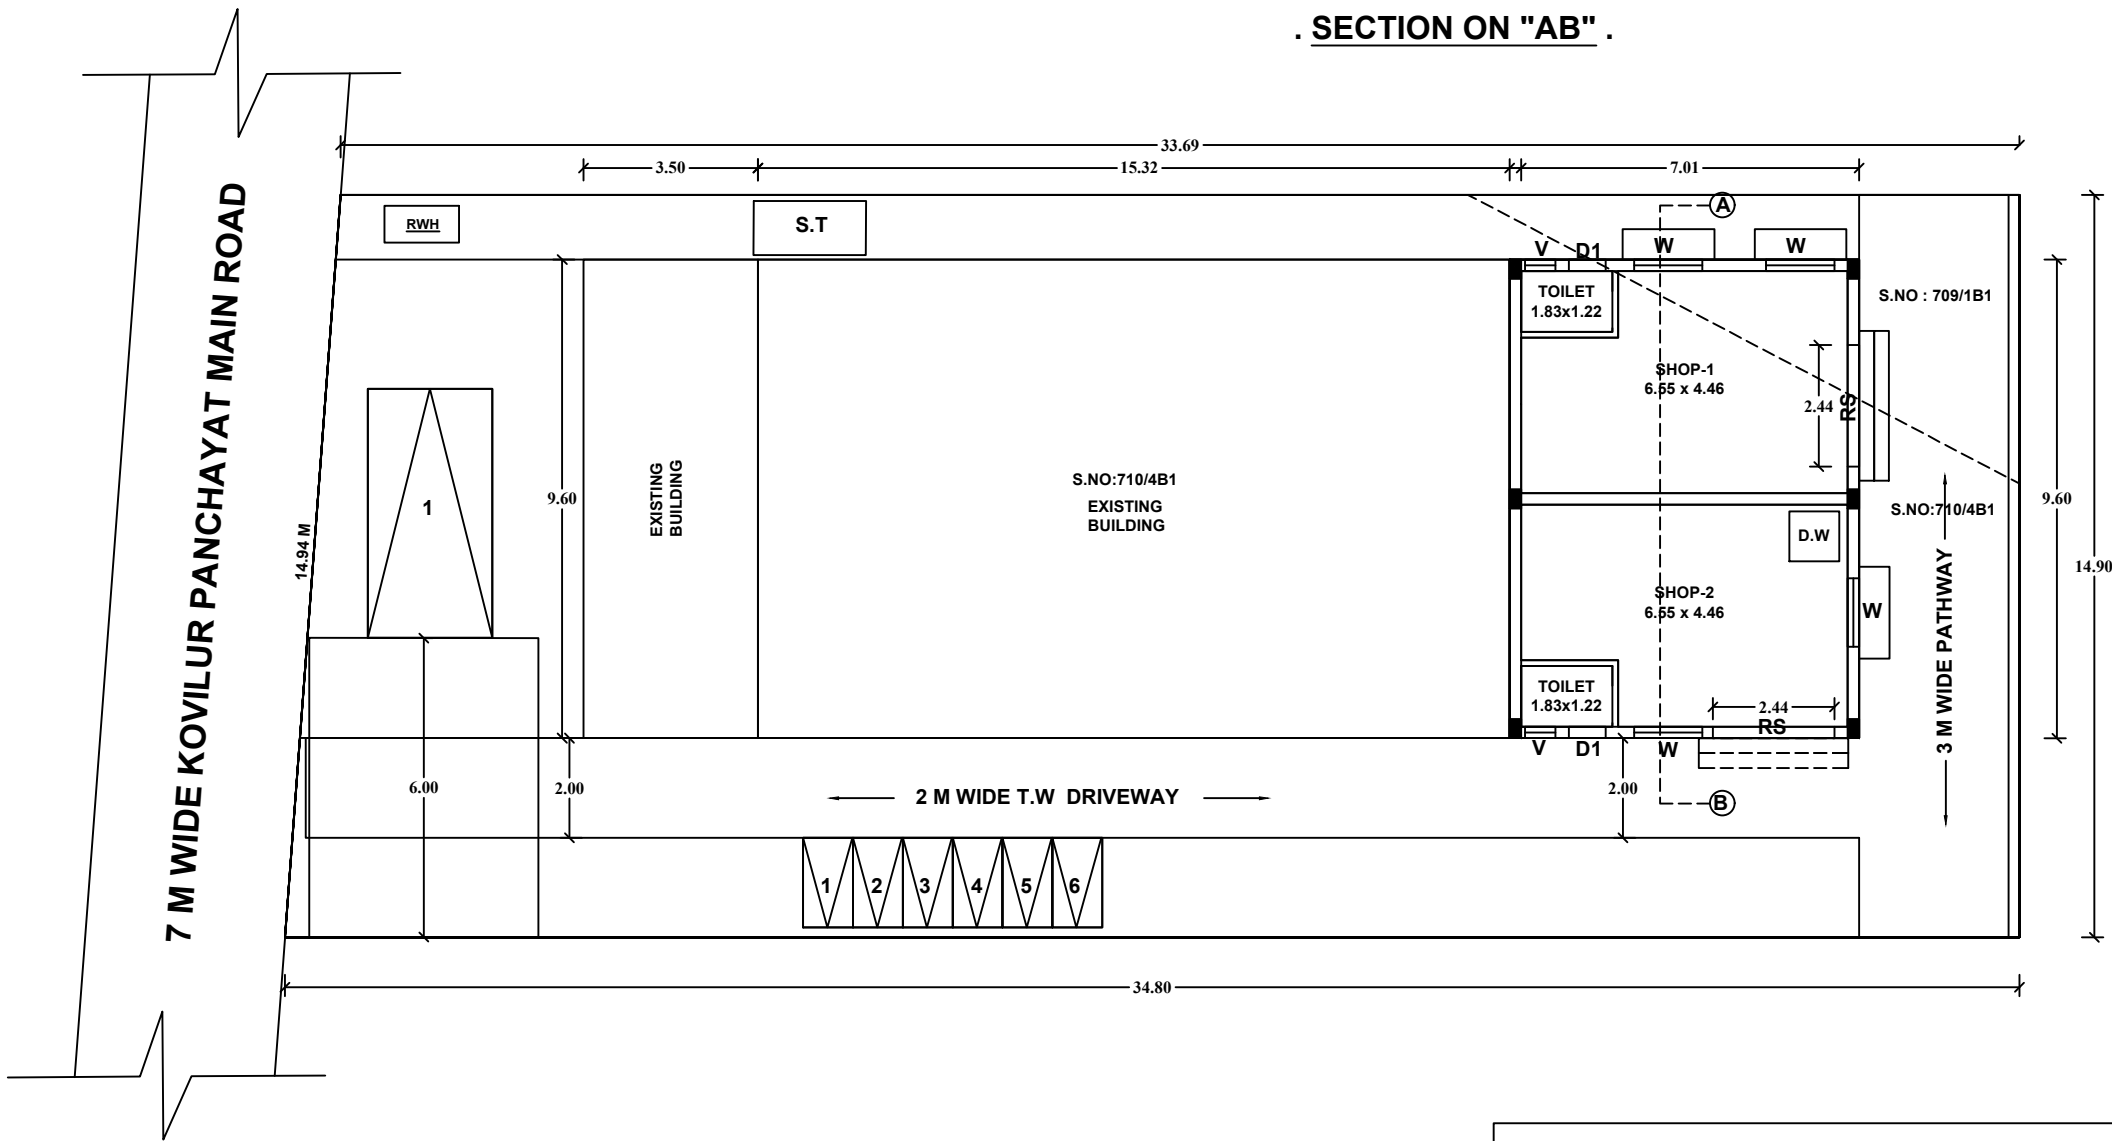


7 M WIDE KOVILUR PANCHAYAT MAIN ROAD

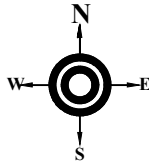


Note:
Registered Doc No : 5059/03.09.1998
Patta No : 1111

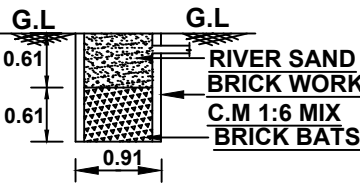


. SECTION ON RAIN WATER
COLLECTION TUB .

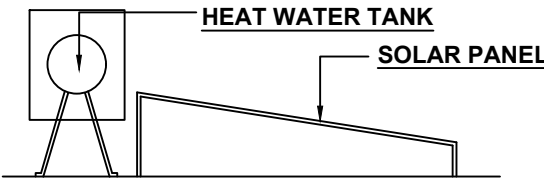


ELEVATION

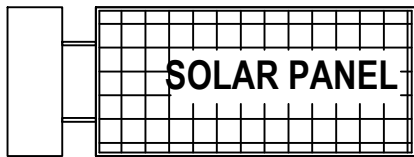


PLAN

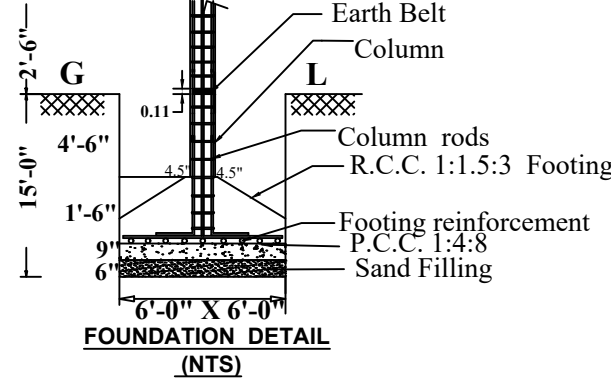


FOUNDATION DETAIL
(NTS)

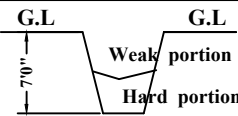

TRIAL PIT

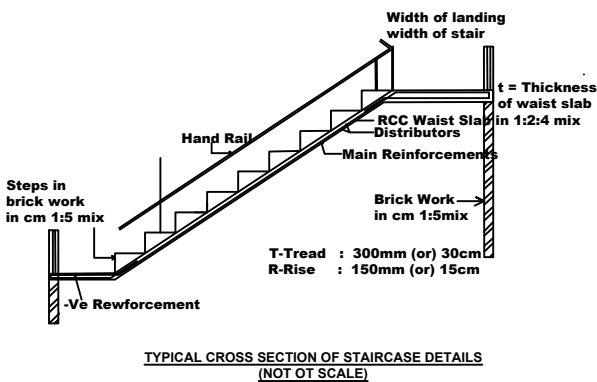


TYPICAL CROSS SECTION OF STAIRCASE DETAILS
(NOT TO SCALE)

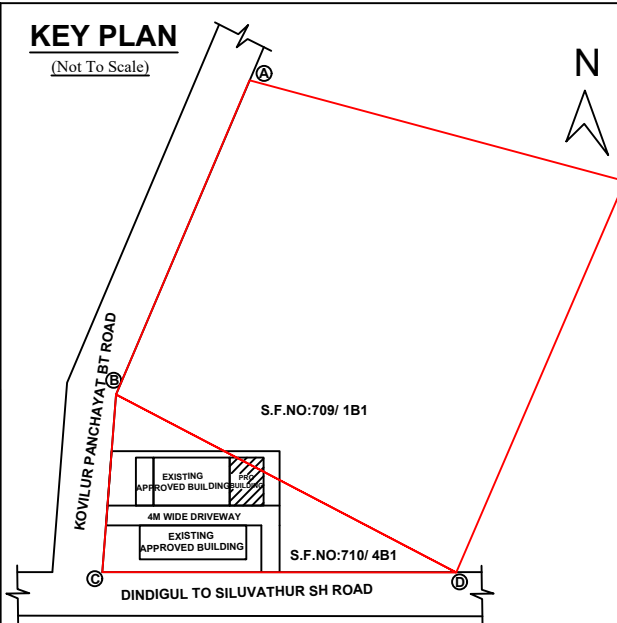

KEY PLAN
(Not To Scale)

- . SPECIFICATION .
- FOUNDATION : R.C.C COLUMN FOOTING 1:1.5:3 MIX OVER A BED OF C.C 1:4:8 MIX.
 - BASEMENT : R.C.C COLUMN FOOTING 1:1.5:3 MIX, BRICK WORK IN C.M 1:6 MIX.
 - SUPERSTRUCTURE : BRICK WORK IN C.M 1:6 MIX.
 - ROOFING : R.C.C ROOF BEAMS & ROOF SLAB 1:1.2 MIX, 0.12M THICK.
 - JOINERIES : STEEL ROLLING SHUTTERS, WINDOW GRILL, PVC TOILET DOORS,UPVC WINDOWS.
 - FLOORING : C.C FLOORING 1:4:8 MIX 0.33 THICK AND TOP FINISHED WITH C.M 1:3 MIX, 0.23 TK.
 - PLASTERING : CEMENT PLASTERING 1:5 MIX, 0.15 TK.
 - USE : COMMERCIAL BUILDING.

R.C.C. COVERING SLAB 1:2:4 MIX 0.11 THICK

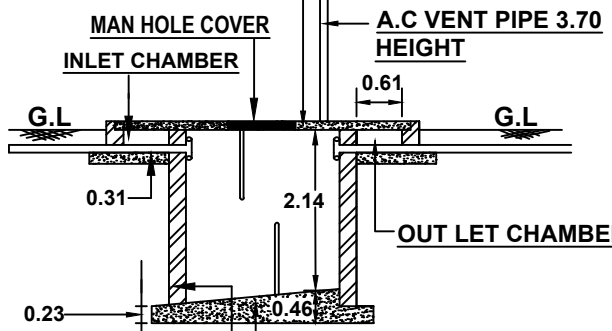

BRICK WORK IN C.M 1:6 MIX AND
INSIDE PLASTER WITH C.M 1:3 MIX

.SECTION ON SEPTIC TANK .

. REFERENCE .

SITE BOUNDARY

PROPOSED BUILDING

LICENSED BUILDING SURVEYOR :

A. SHEIKH PHAREETH D.C.E.,
LICENCED BUILDING SURVEYOR,
A.S.P CONSTRUCTION
CONSULTING CIVIL ENGINEER,
15-3-40,15th Ward,Pleespuram Street,
Batlagundu Post,Nilakottai Taluk,
Dindigul-624202.
Phone No : 99443 18700.

APPLICANT :

S.VELLAICHAMY
S/O.SOMANCHETTIYAR

TOTAL SITE AREA DETAILS:-

SL.NO	SURVEY NUMBER	AREA (Sq.Mt) (As Per Patta)	AREA (Sq.Mt) (As Per Document)
1	709/1B1	7700.00	7700.00
2	710/4B1	1750.00	1750.00
TOTAL		9450.00	9450.00

BUILTUP SITE AREA DETAILS:-

SL.NO	SURVEY NUMBER	AREA (Sq.Mt)
1	710/4B1	478.21
2	709/1B1	32.08
TOTAL		510.29

FLOOR	FSI SQMT	NON FSI SQMT	TOTAL SQFT
PRO.GROUND FLOOR	67.31	-	67.31
	67.31	-	67.31

PLOT COVERAGE (PC) = $\frac{67.31}{9450.00} \times 100 = 0.71\%$

SCHEDULE OF JOINERIES

S.NO.	DESCRIPTION	FEET	METRE
D1	DOOR	3'0" X 7'0"	0.91 X 2.13
RS	ROLLING SHUTTER	8'0" X 7'0"	2.44 X 2.13
RS-1	ROLLING SHUTTER-1	16'0" X 7'0"	4.88 X 2.13
W	WINDOW	4'6" X 4'6"	1.37 X 1.37
W1	WINDOW 1	3'0" X 4'0"	0.91 X 1.22
V	VENTILATOR	3'0" X 2'0"	0.91 X 0.61

PARKING DETAILS:

CAR PARKING SIOT : 1Nos
TWO WHEELER PARKING SLOT : 6 Nos

OFFICE USE:

Drawing Scrutiny Ref No : KKRBLWP6
Online Application No : SWP/BPA/433763/2024
ROC No : 011/2024-2025/BPA
Building Plan Permission No : 011/2024-2025/BPA

PERIYAKOTTAI VILLAGE & PANCHAYAT,
DINDIGUL EAST TALUK,DINDIGUL DISTRICT.

REGISTERED ENGINEER :

Er.N.KISHORE PRAKASH B.E., M.E.,
Registered Engineer - Grade III
LPA Registration No : 06/2024
RISHI CONSTRUCTION
Subam Complex, Nallampatty Pirivu,
Adiyanuthu (Post),Dindigul-624 003.
Phone No : 97904 35390,
89039 77121