

PLAN SHOWING THE PROPOSED CONSTRUCTION OF GROUND FLOOR R.C.C ROOF RESIDENTIAL BUILDING



IN SURVEY NO. 119/31, PATTA NO. 4478, AT VEELINAICKANPATTI, VEELINAICKANPATTI VILLAGE PANCHAYAT,

NILAKOTTAI TALUK, DINDIGUL DISTRICT, TAMIL NADU.


NAME OF THE APPLICANT: MR. A. PERUMAL S/O MR. ALAGARSAMY

KEY PLAN (NOT TO SCALE)


RADIUS : 100 m

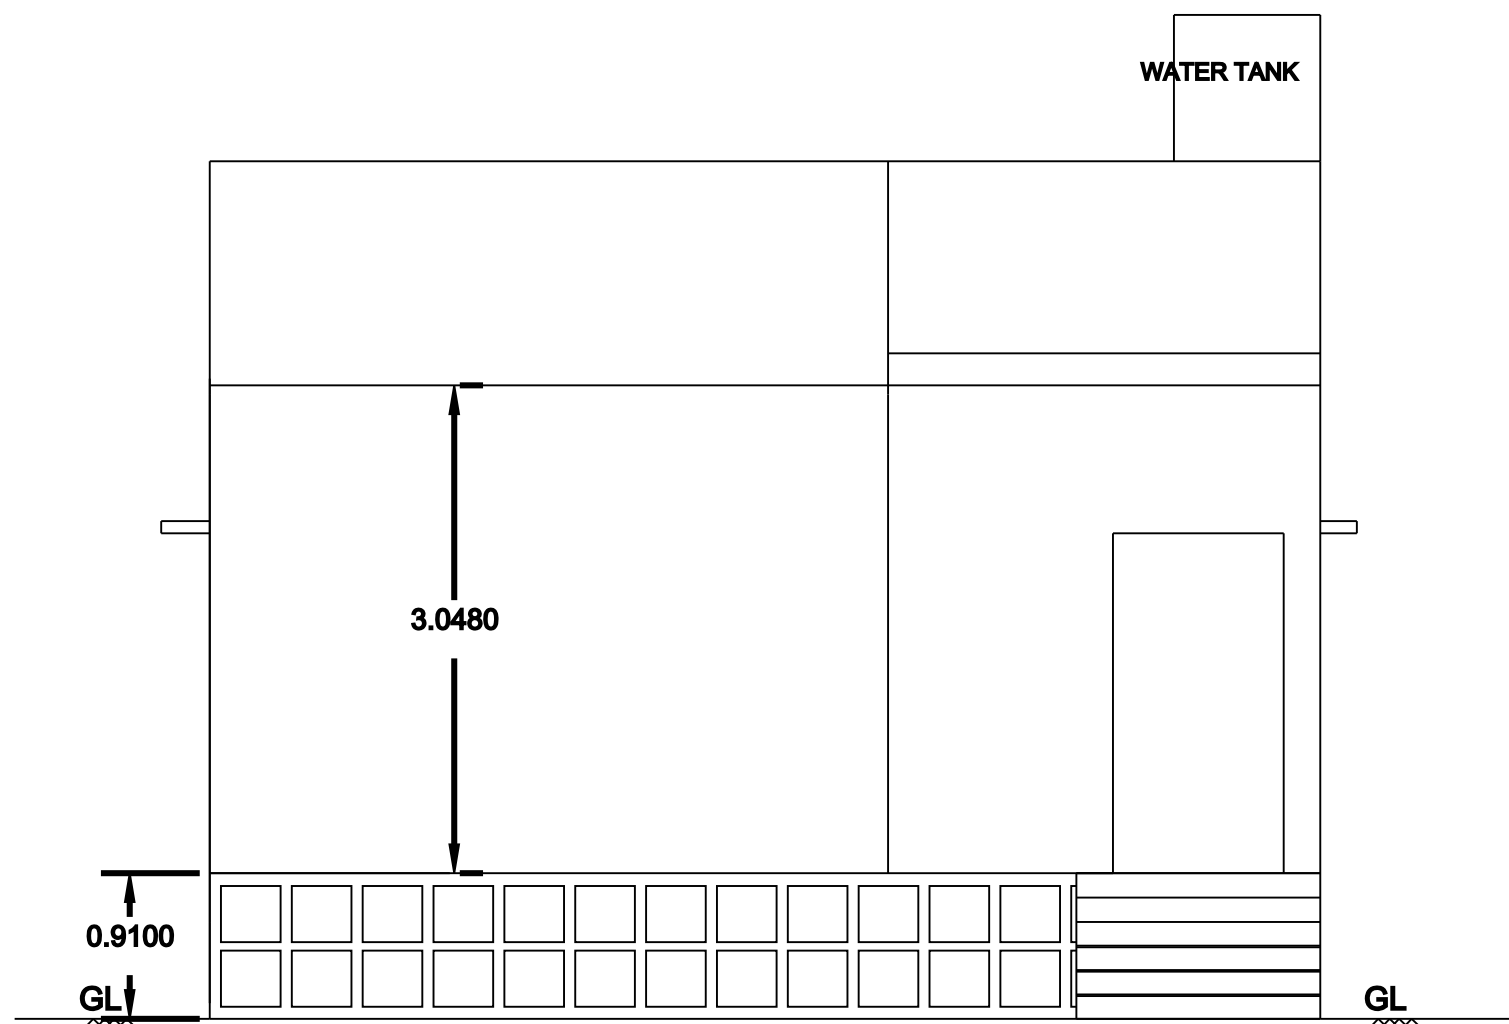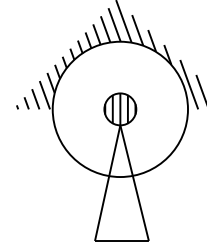


ELEVATION

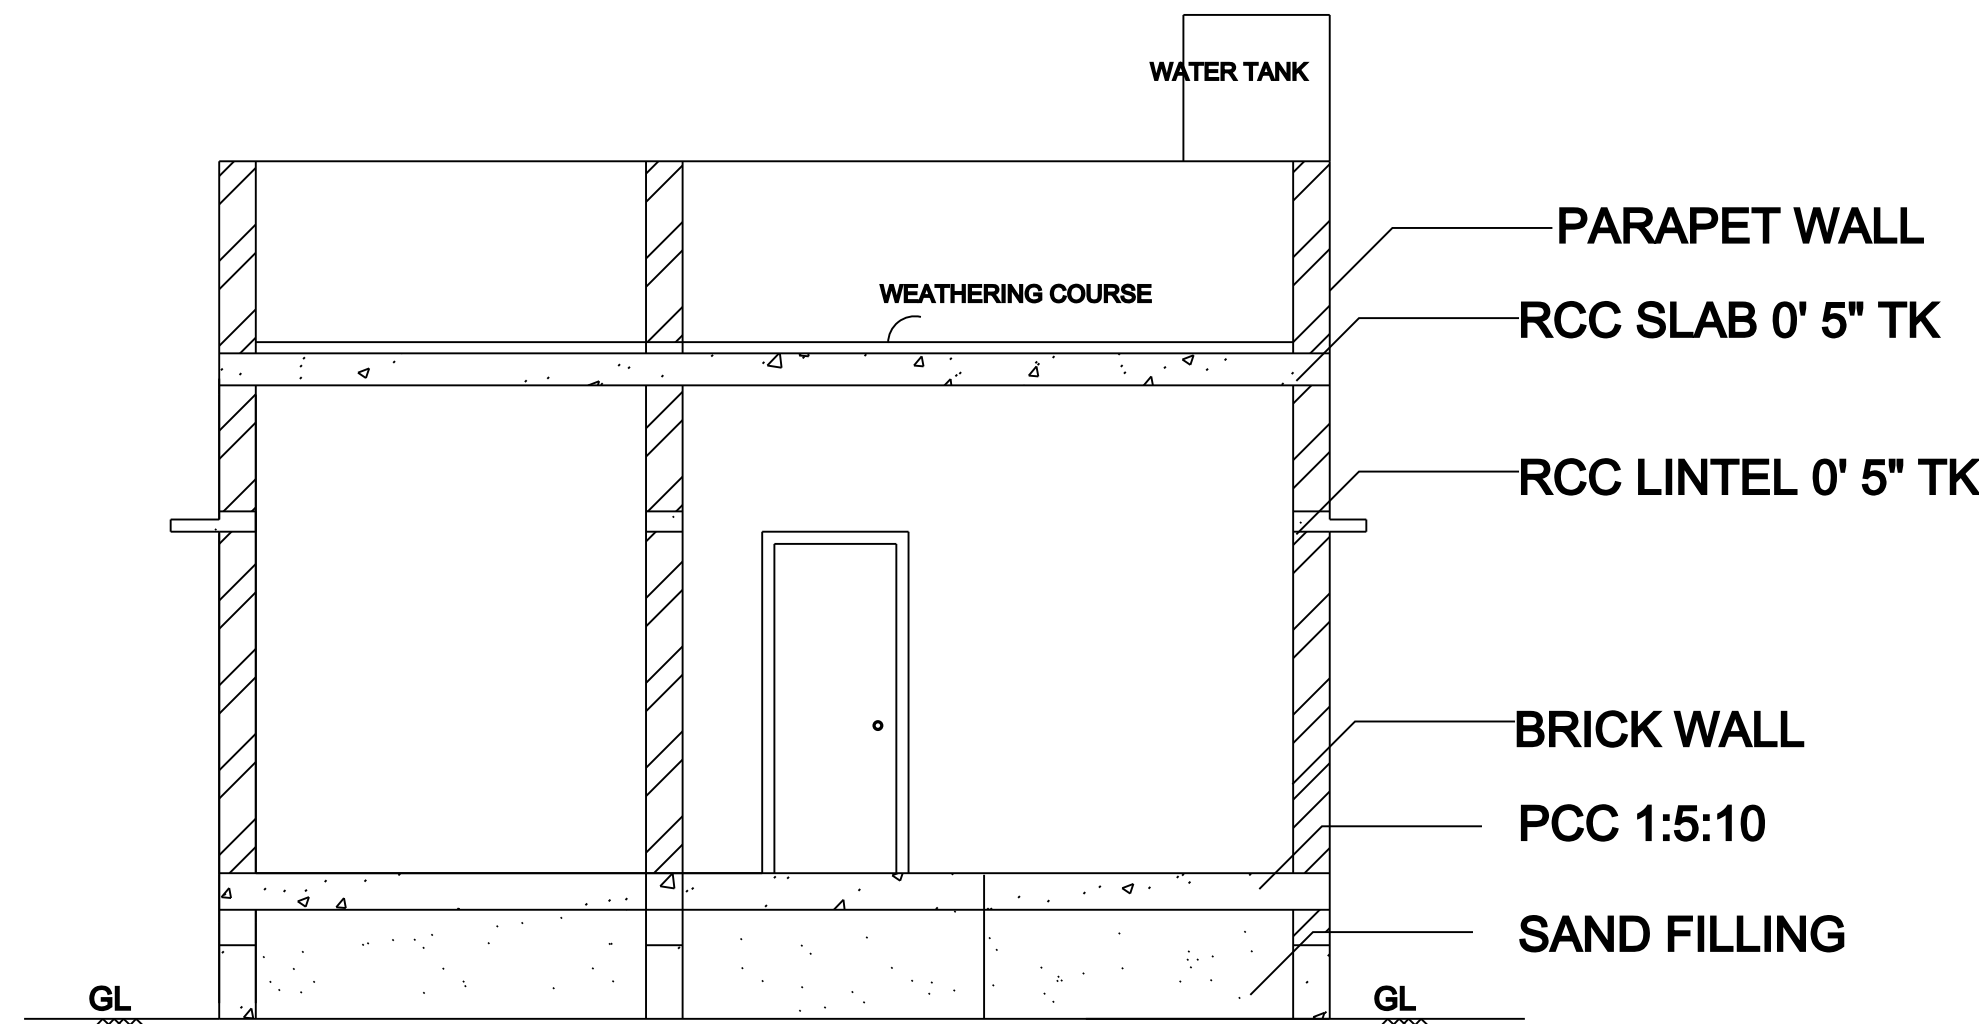

SECTION AA

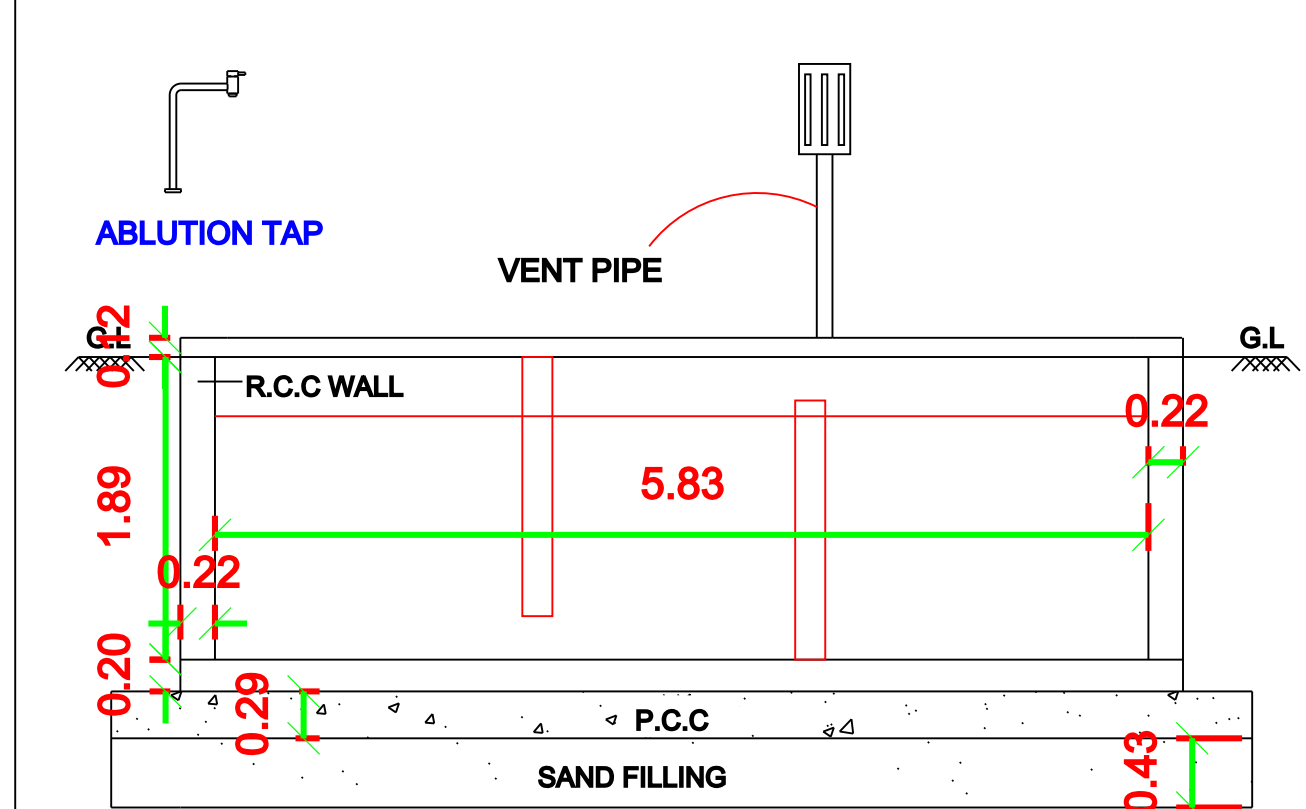


SECTION ON K-B

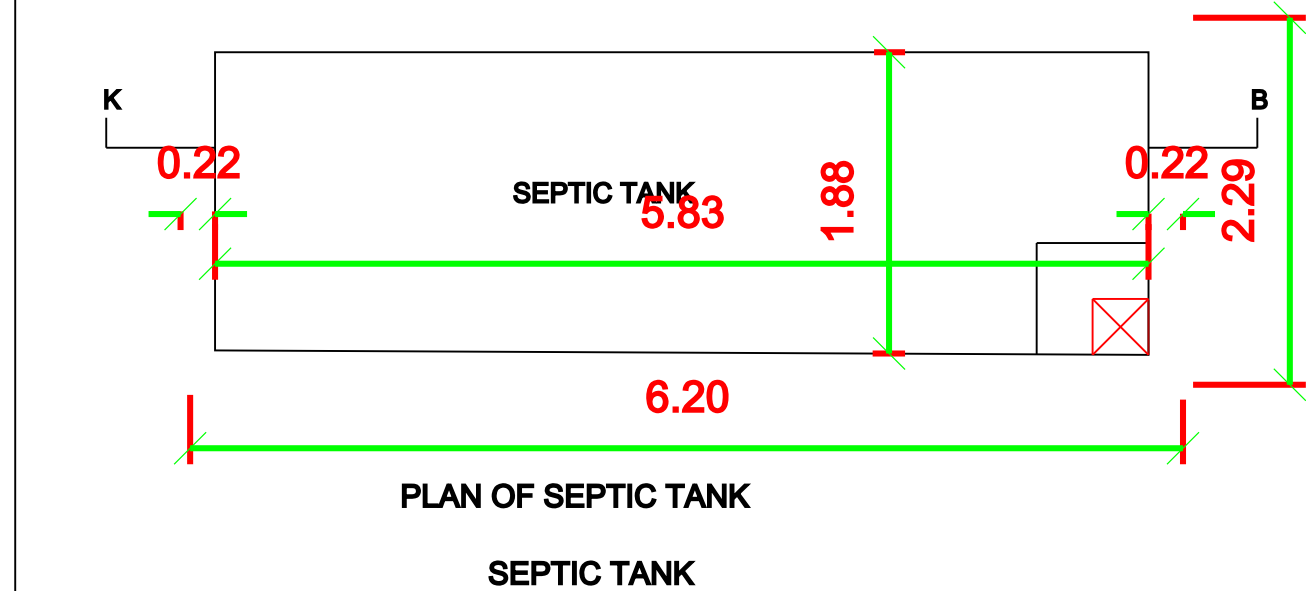


PLAN OF SEPTIC TANK


SEPTIC TANK

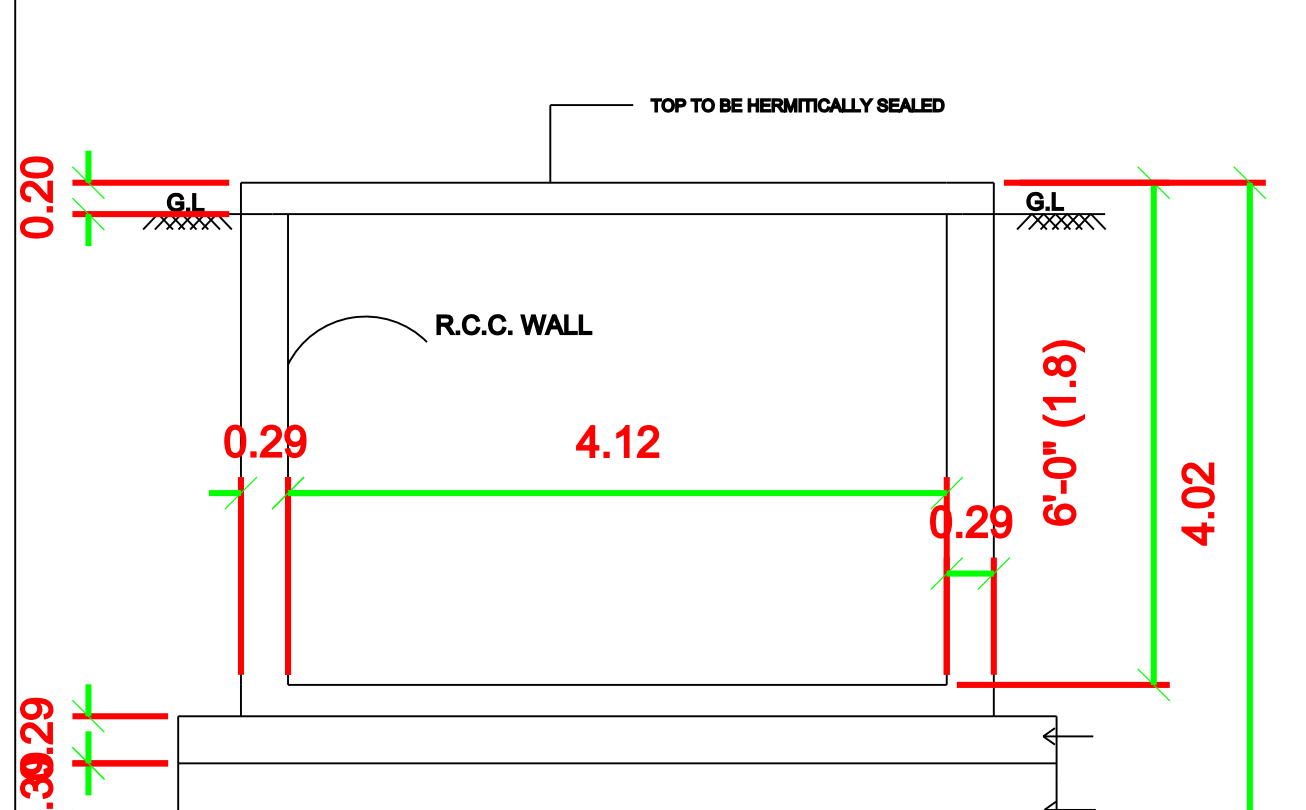


SECTION ON AA

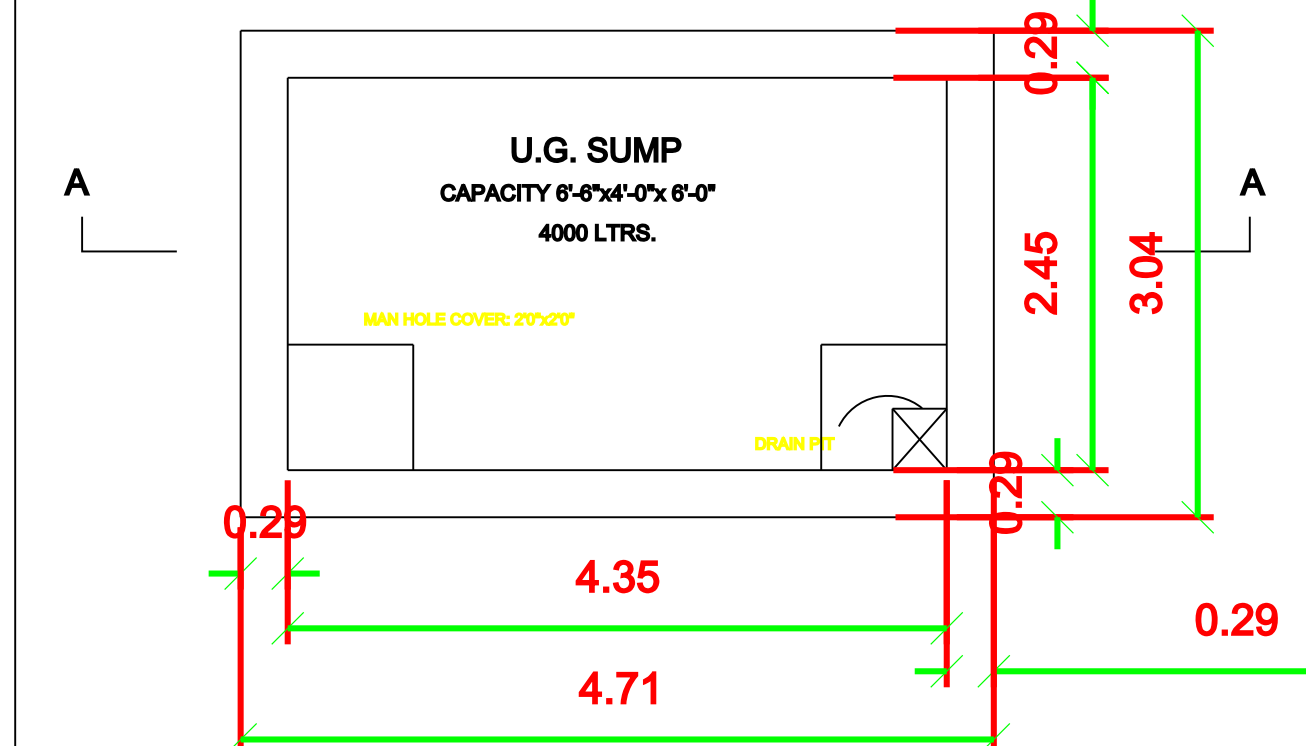

SUMP DETAIL




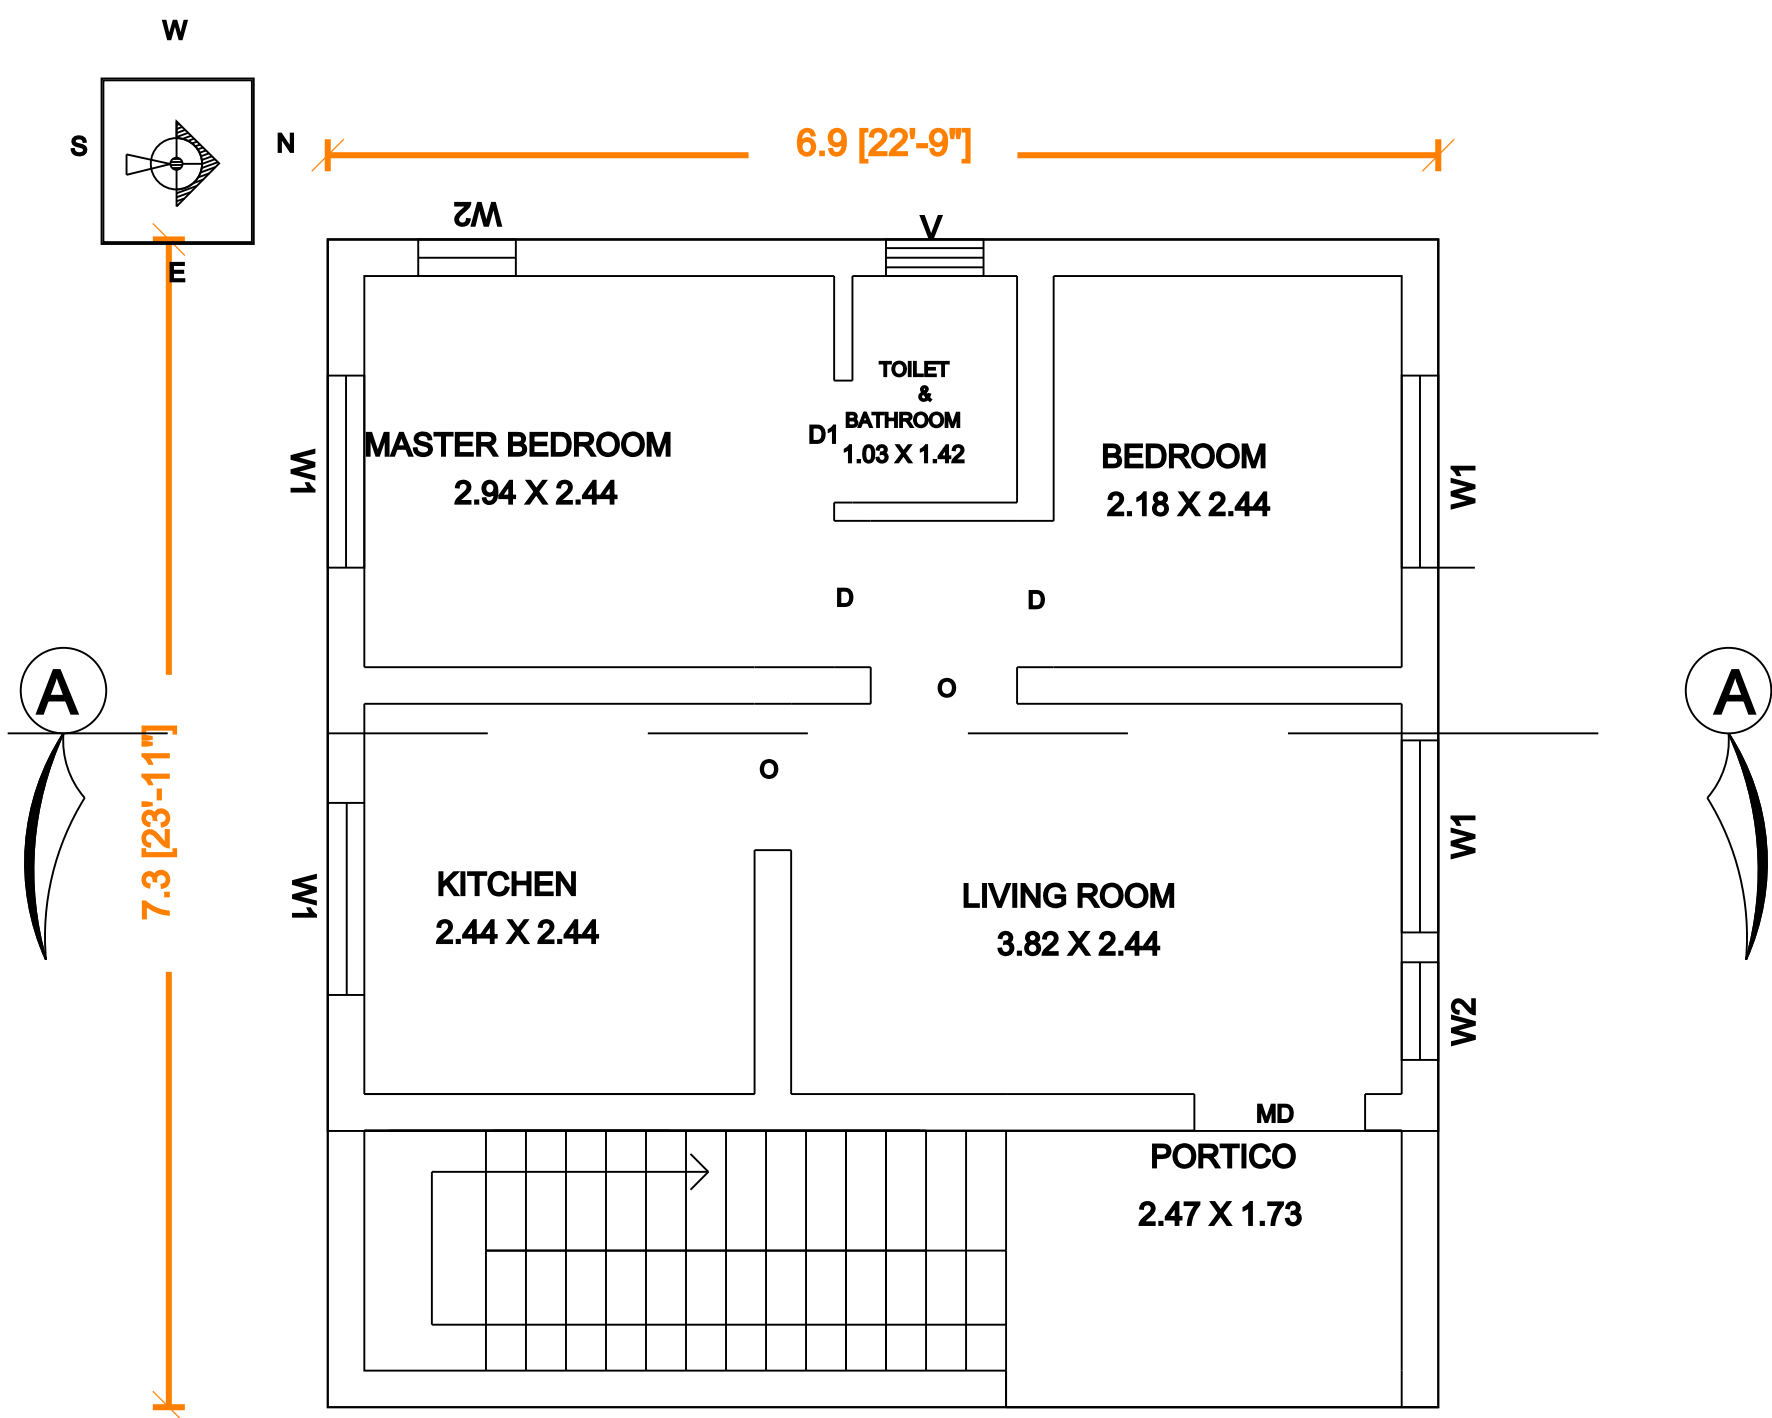


GROUND FLOOR PLAN

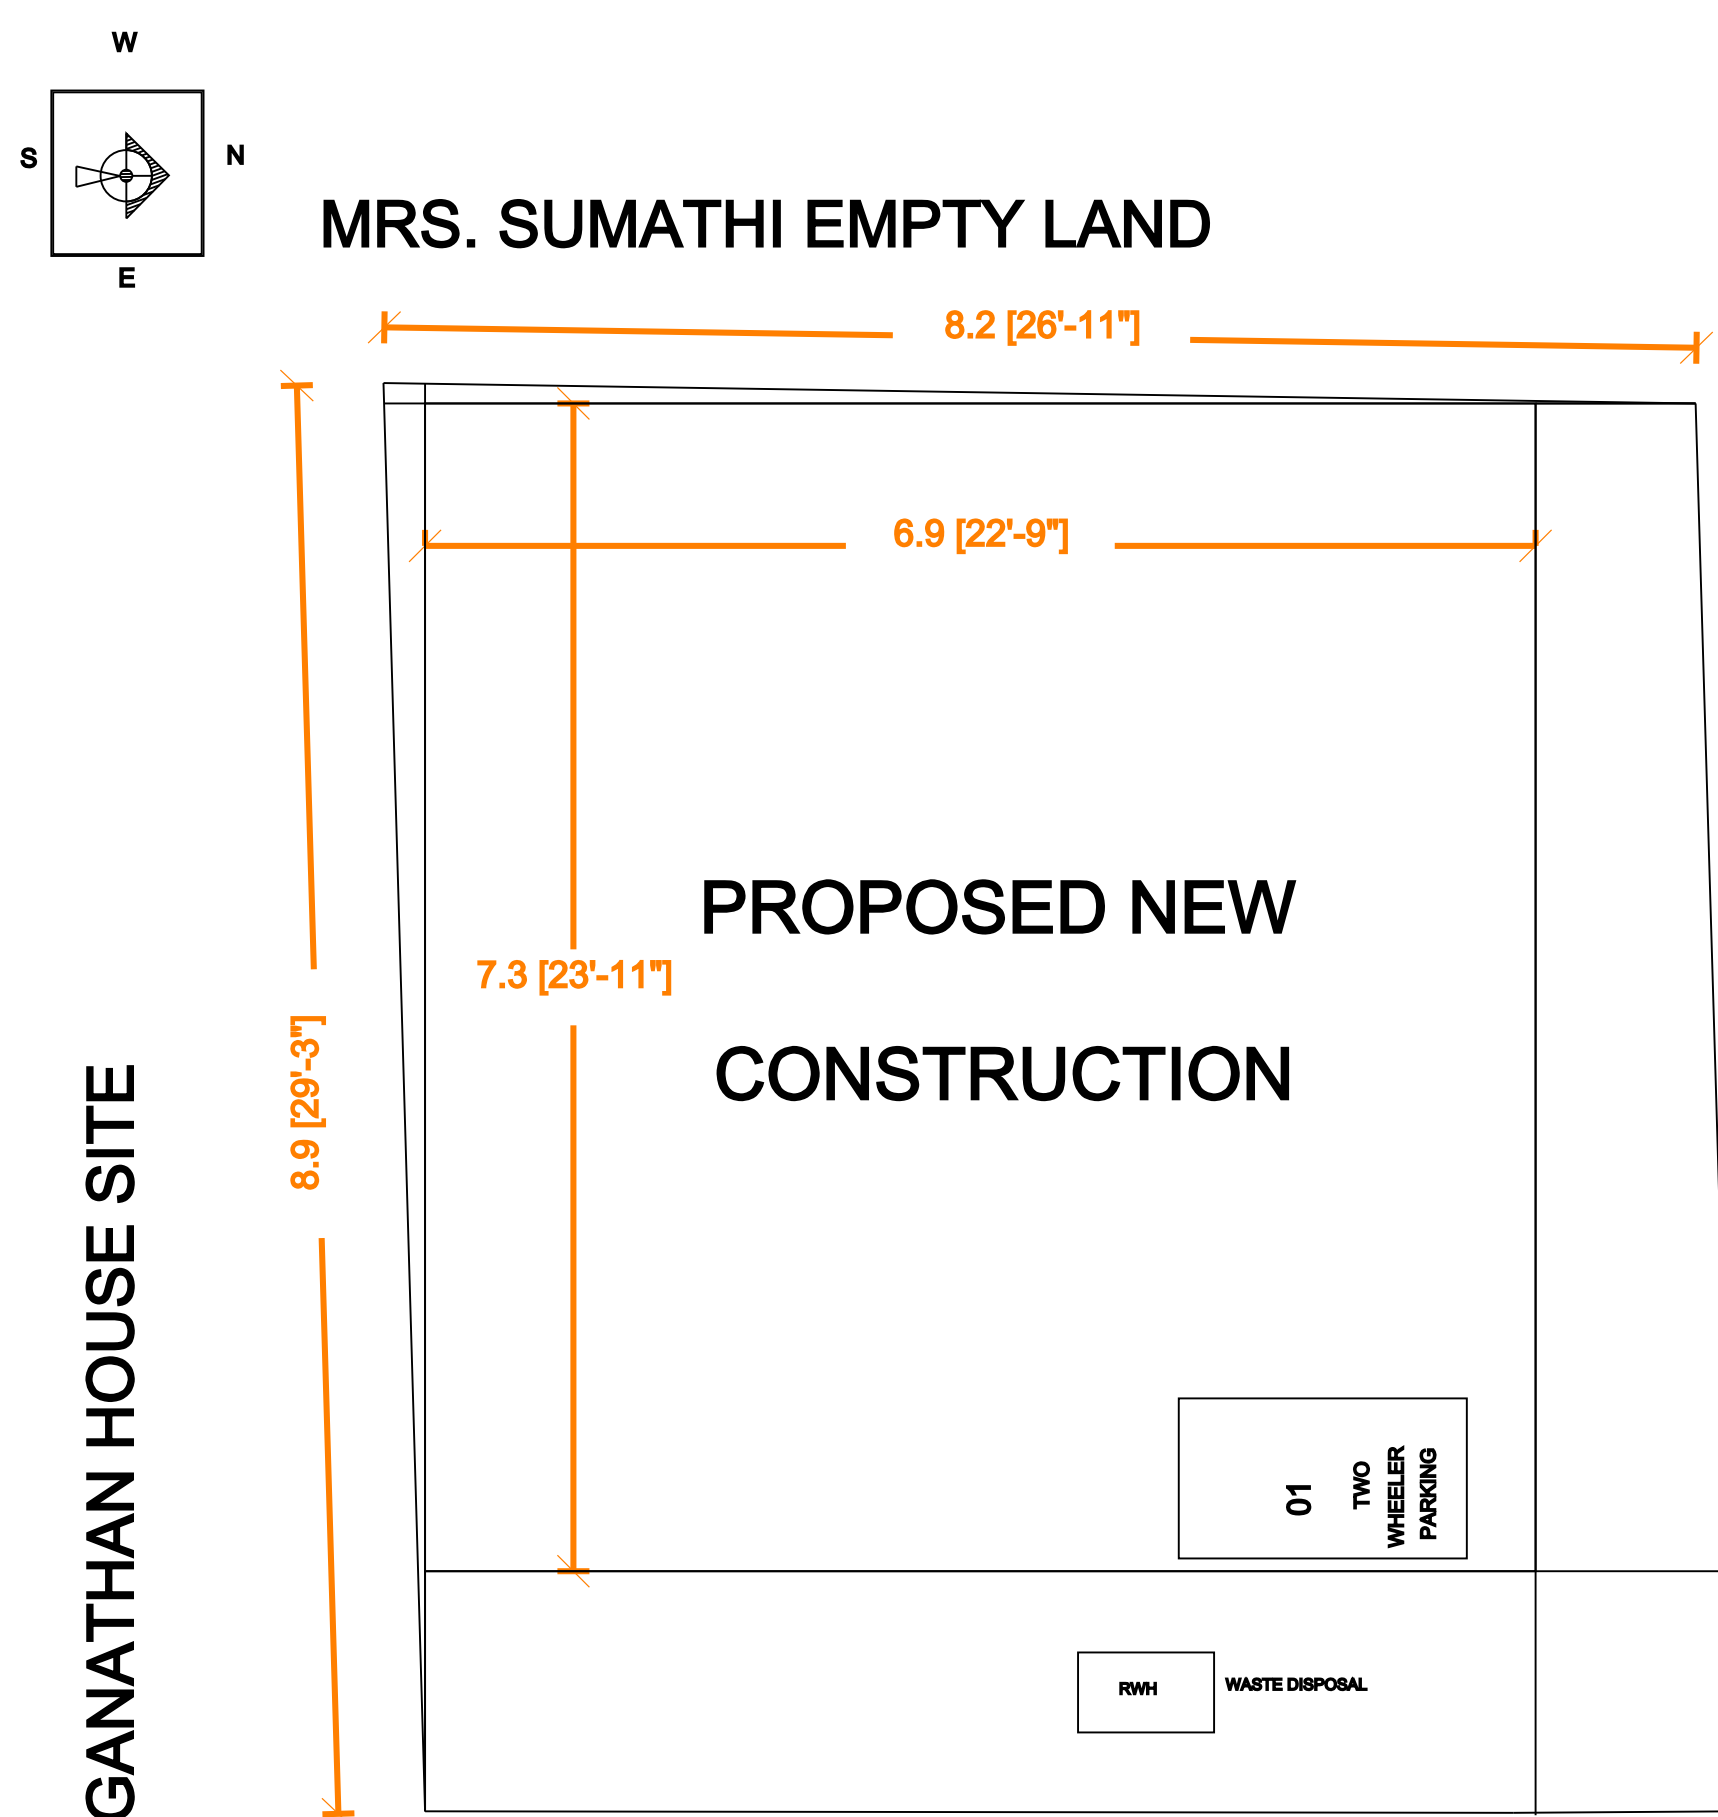

10' (3.05M) WIDE ROAD

SITE PLAN

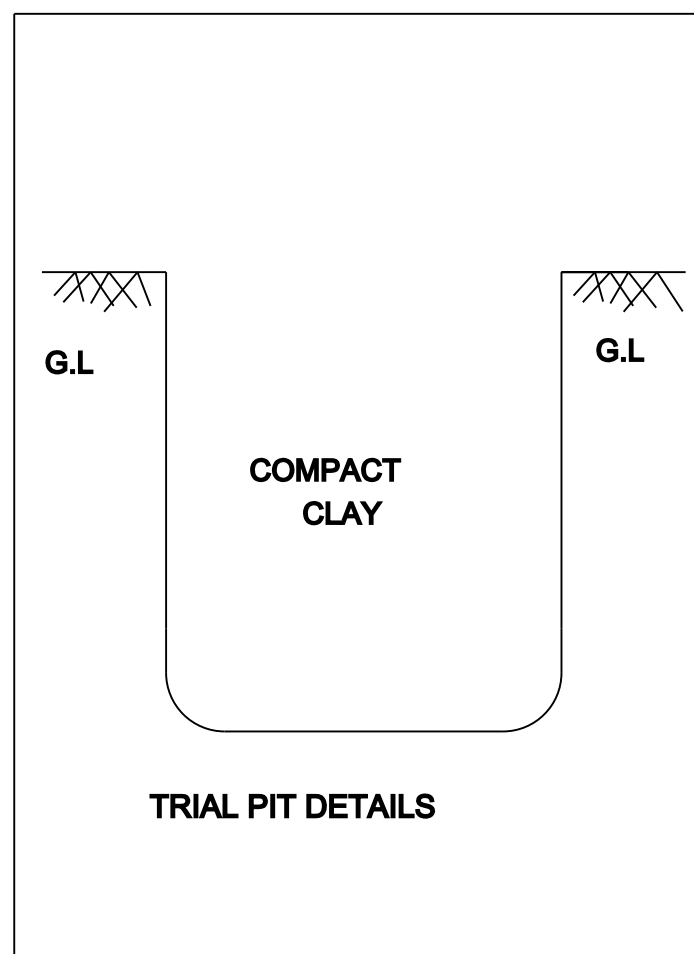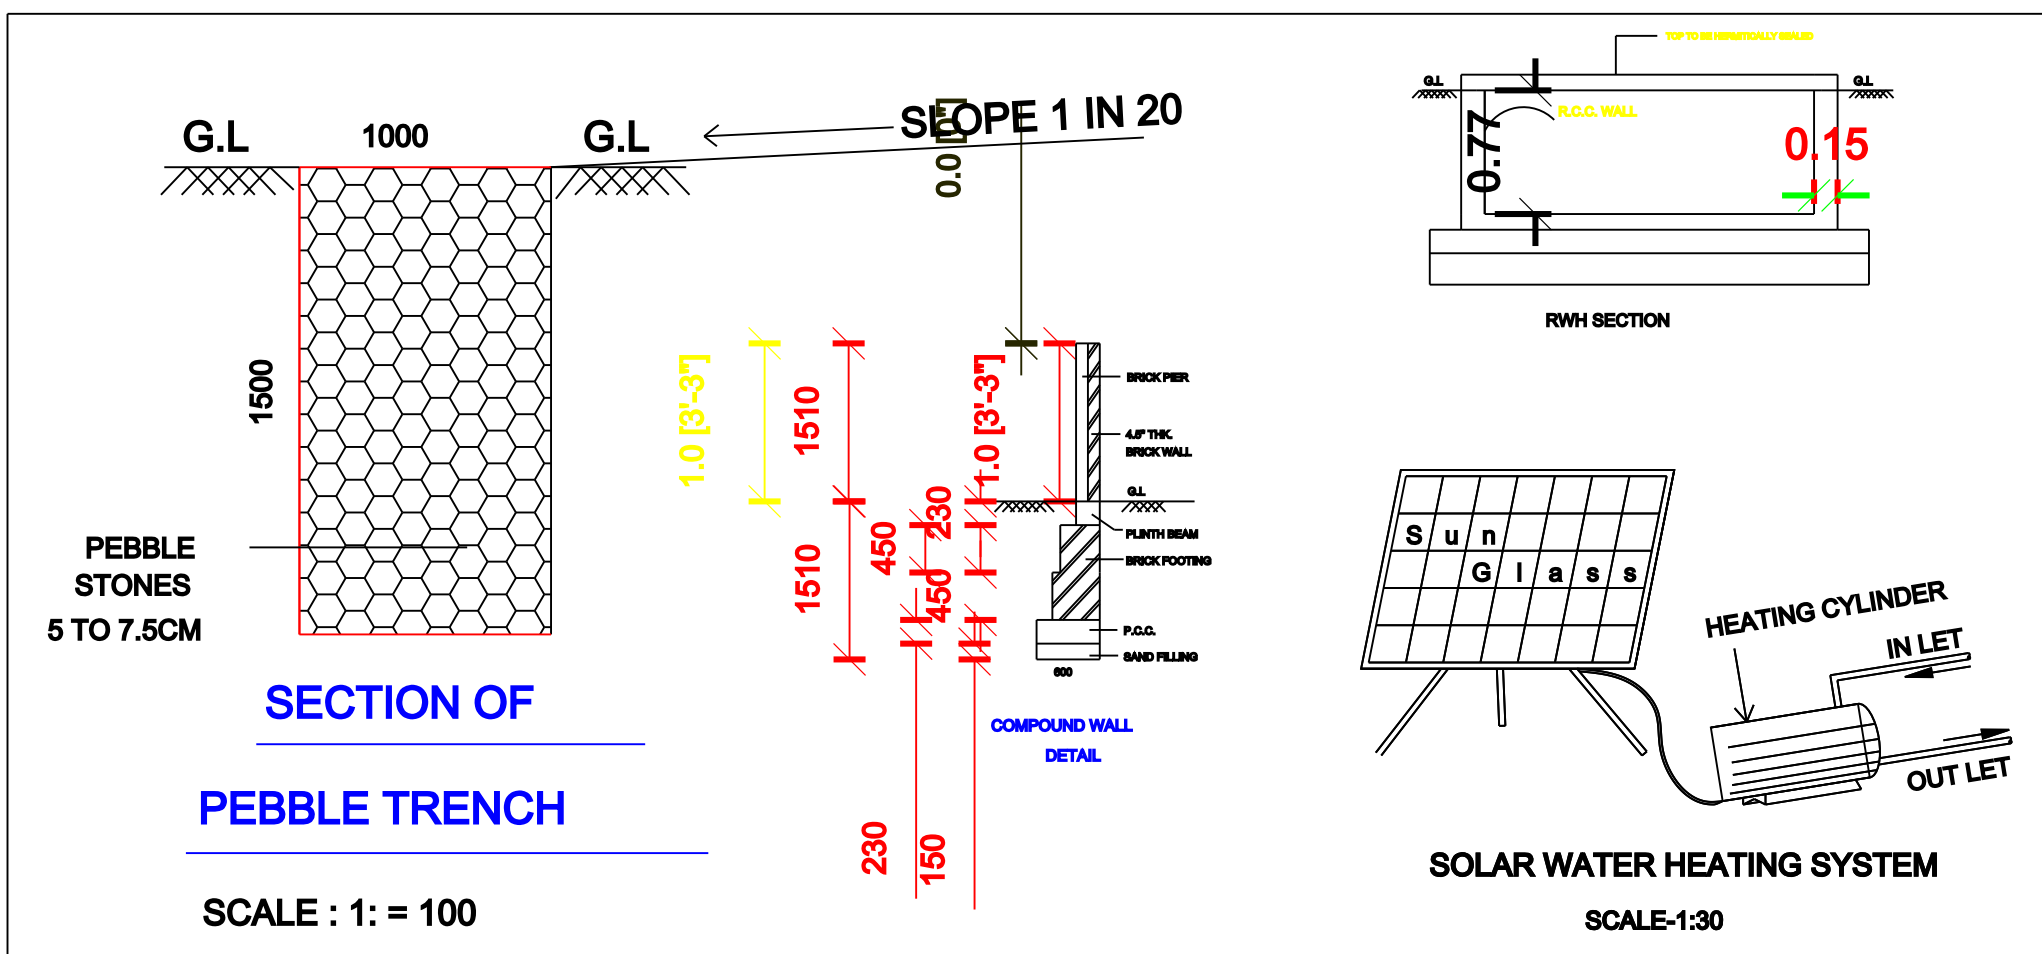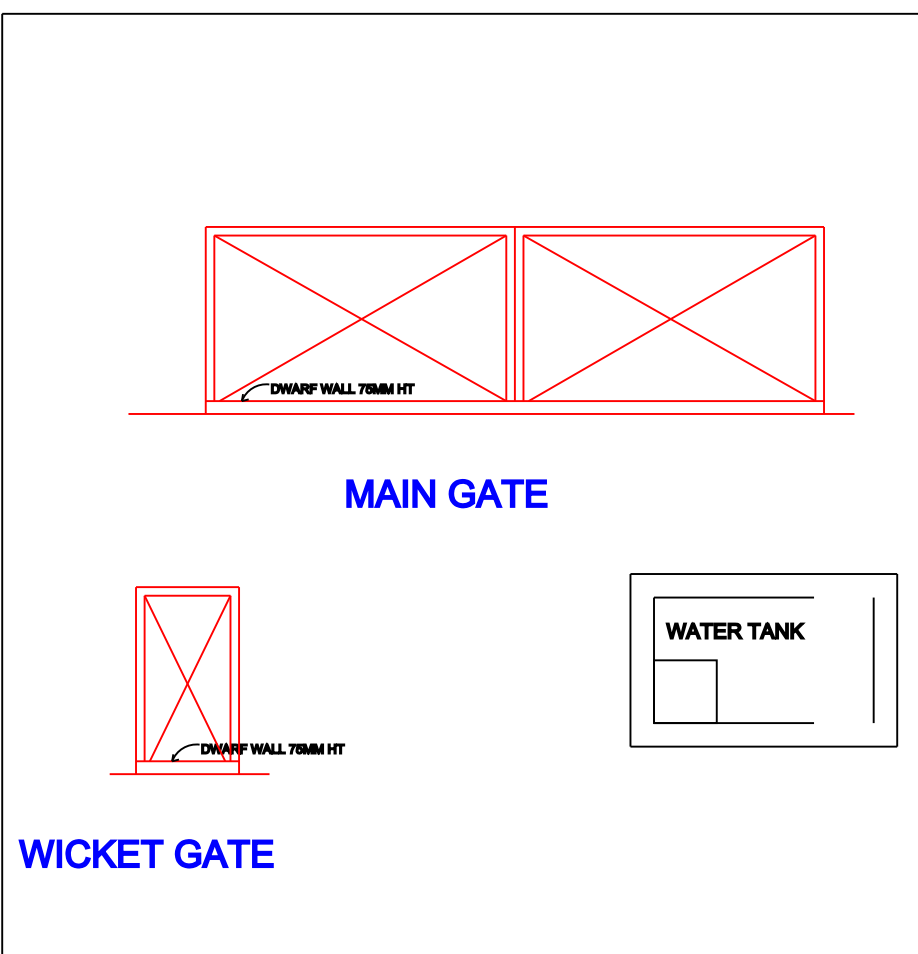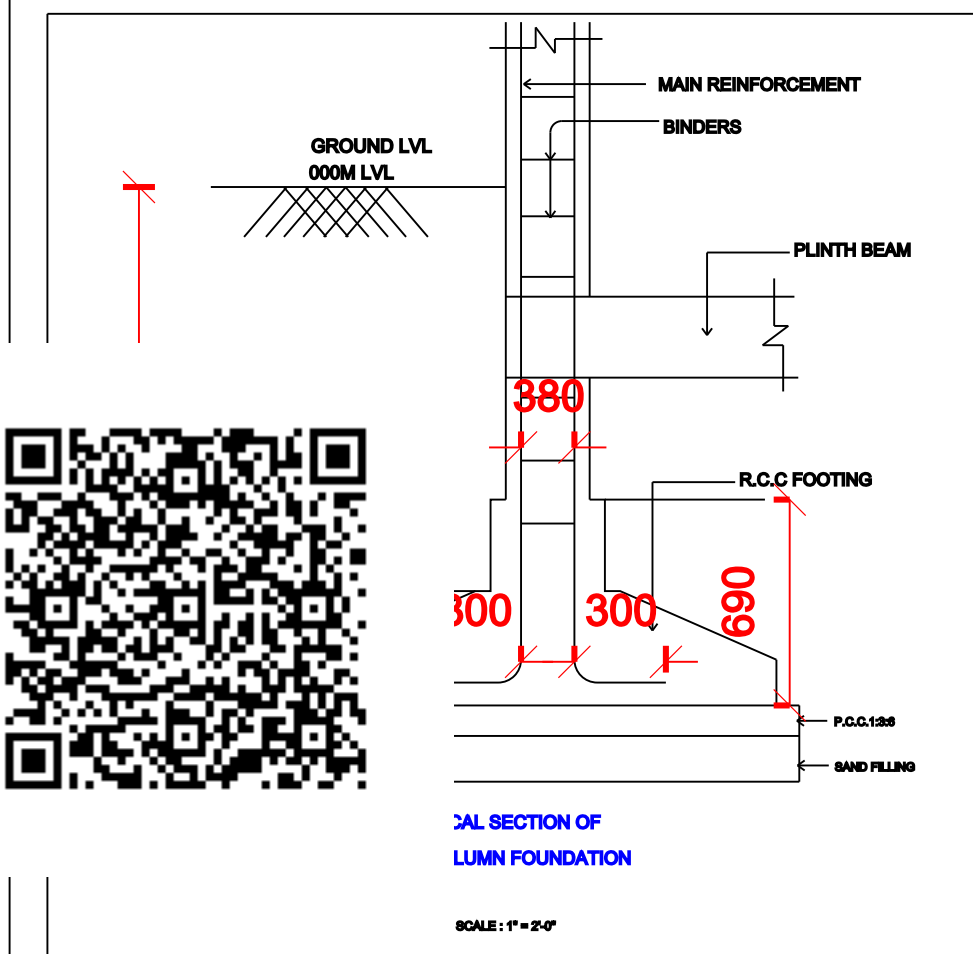

APPROVAL AUTHORITY

| AREA STATEMENT             | SQ.M  | SQ.FT  |
|----------------------------|-------|--------|
| Area As Per Patta          | 72.00 | 775.00 |
| As Per Document            | 72.74 | 782.97 |
| Least Extent               | 72.00 | 775.00 |
| Proposed G.F Area          | 54.90 | 590.94 |
| Built Up Area              | 54.90 | 590.94 |
| Open Space Area            | 17.10 | 184.06 |
| Carpet Area                | 29.19 | 314.20 |
| F.S.I Area                 | 50.63 | 544.98 |
| Non F.S.I Area             | 4.27  | 45.96  |
| F.S.I                      | 0.696 |        |
| Plot Coverage              | 76.25 |        |
| No. of Car Parking         | 0     |        |
| No. of Two Wheeler Parking | 1     |        |
| Vacant Land Tax No : -     |       |        |

| SCHEDULE OF JOINERIES (IN M) |            |             |      |      |
|------------------------------|------------|-------------|------|------|
| Description                  |            | Size in m   | Sill | Top  |
| MD                           | Main Door  | 0.91 x 2.13 | -    | 2.13 |
| GD                           | Grill Door | 1.35 x 2.13 | -    | 2.13 |
| D1                           | Door       | 0.91 x 2.13 | -    | 2.13 |
| D2                           | Door       | 0.84 x 2.13 | -    | 2.13 |
| O                            | Opening    | 1.50 x 2.13 | -    | 2.13 |
| W1                           | Window     | 1.22 x 1.50 | 0.53 | 2.13 |
| W2                           | Window     | 0.61 x 1.50 | 0.53 | 2.13 |
| V                            | Ventilator | 0.61 x 0.90 | 2.51 | 3.50 |

APPLICANT DETAILS & SIGNATURE  
MR. A. PERUMAL S/O MR. ALAGARSAMY

REGISTERED ENGINEER  
ER. S. P. PONMANOJ, M.A., B.E.,  
Registered Engineer,  
RE / Gr.II / 2022 / 012,  
Nilakottai - 624 208.  
Cell : 84390 35050

Er.S. P. PONMANOJ B.E.,  
REGISTERED ENGINEER - GRADE II  
NILAKOTTAI TOWN PANCHAYAT  
REG. NO. RE/GR/II/2022/12