

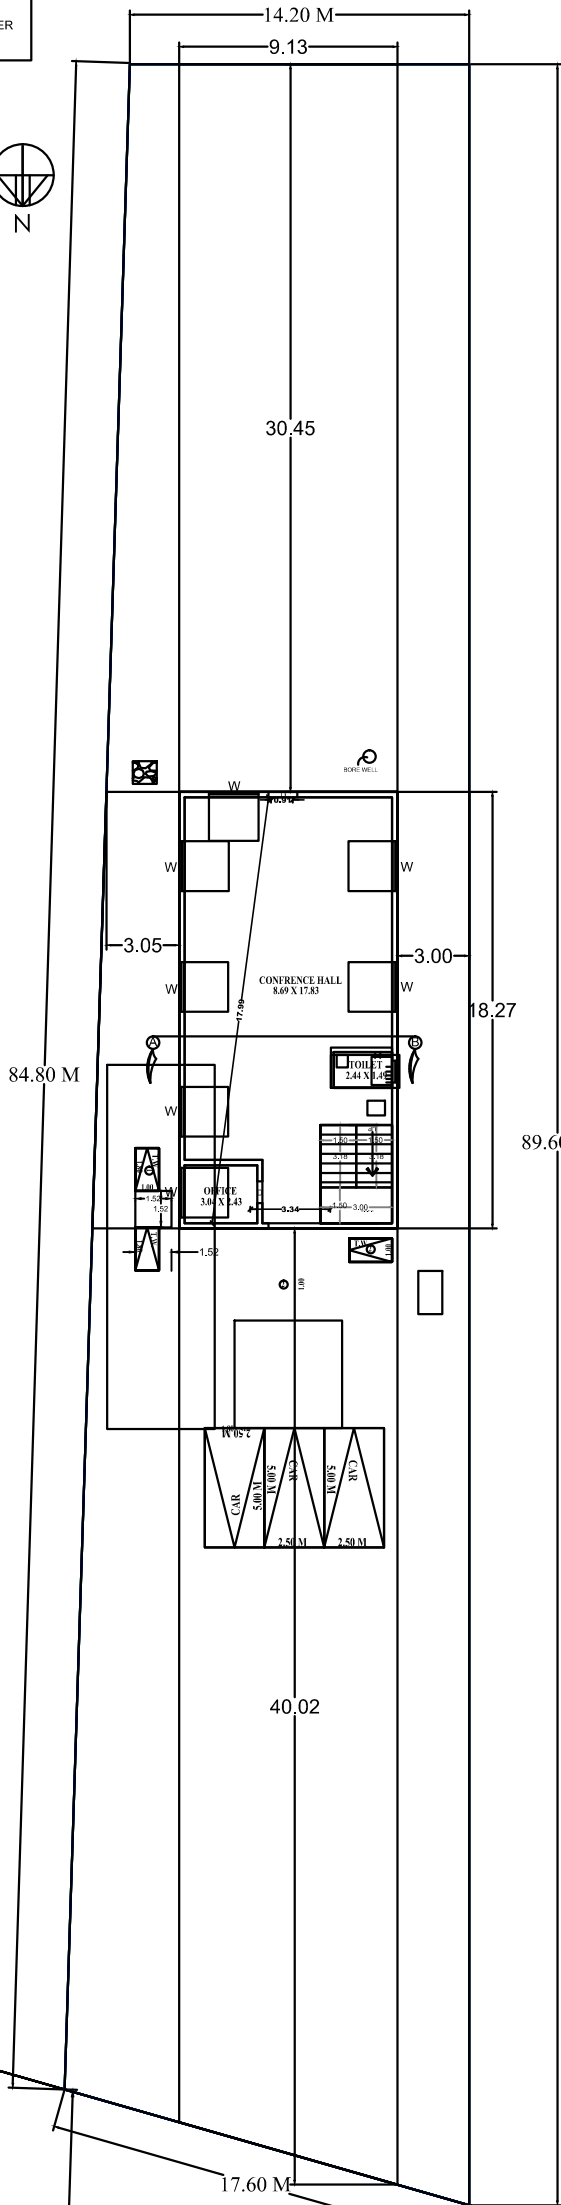
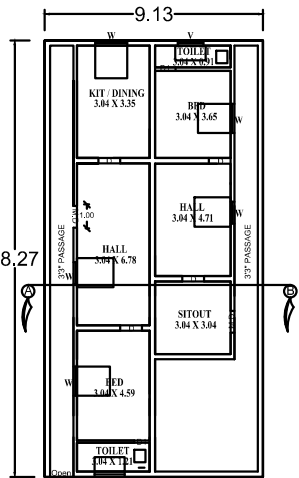


SCALE :
ALL DIMENSIONS ARE IN FEET & METER
SCALE 1 : 100 OR 1" = 8'0"

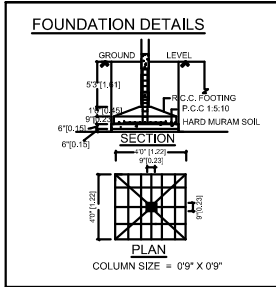

PLAN SHOWING THE EXISITING G.FLOOR & PROPOSED F.FLOOR CONSTRUCTION OF
RESIDENTIAL BUILDING (S.P. RESIDENCY) IN S.F.NO: 339 / 6 , D.NO: 4 / 204 , PATTA NO: 4693
OF SILUKKUVARPATTI VILLAGE AND PANCHAYAT, NILAKOTTAI TALUK,
DINDIGUL DISTRICT.



SCALE: 1:10000

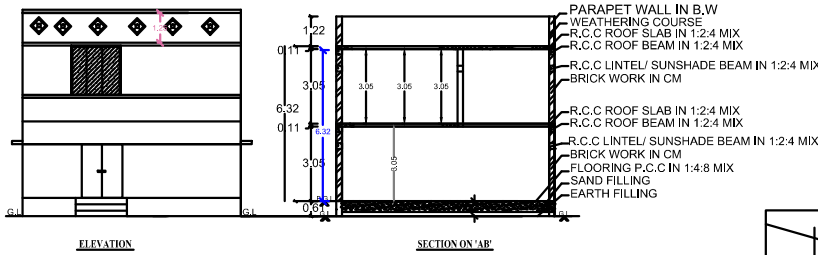




PROPOSED FIRST FLOOR

PLAN INFO
PLOT_AREA_M2=166.80
SINGLE_FAMILY_BLDG=NO
CRZ=NO
SECURITY_ZONE=NO
ACCESS_WIDTH_M=20.00
WHETHER_GOV'T_OR_AIDED_SCHOOL=NO
ROAD_WIDTH=20.00
ROAD_LENGTH=250.00
AVG_PLOT_DEPTH=18.27
AVG_PLOT_WIDTH=9.13
AS_AT_SITE=1359.80
AS_PER_DOCUMENT=1400.00
FMB_OR_PLR=1400.00
LAND_USE_ZONE=RESIDENTIAL
PLOT_NO=NULL
SURVEY_NO=339/6
DISTRICT=DINDIGUL
TALUK=NILAKOTTAI
PATTA_NO=4693
RWH_DECLARED=YES
BUILDING_NEAR_TO_RIVER=NO
IS_SWIMMING_POOL_EXISTS=NO
AREA_TYPE=OTHERS
BUILDING_NEAR_MONUMENT=NO
BUILDING_NEAR_GOV'T_BLDG=NO
PROVISION_FOR_GREEN_BUILDINGS_AND_SUSTAINABILITY=YES
FIRE_PROTECTION_AND_FIRE_SAFETY_REQUIREMENTS=YES
NOC_FOR_CONSTRUCTION_NEAR_MONUMENT=NO
NOC_FIRE_DEPT=NO
OSR_APPLICABLE=NO
OSR_SURR_BUYBACK_RETAIN=NO
PREMIUM_FSI_REQUIRED=NO
IS_APPROVED_LAYOUT=NO
JURISDICTION_TYPE=PANCHAYAT
IF_HERITAGE_TOWN_LESS_THAN_1KM_RADIUS=NO
BLOCK_LB-SHOP_MEMBER_COUNT=2

STAIR CASE DETAILS:-

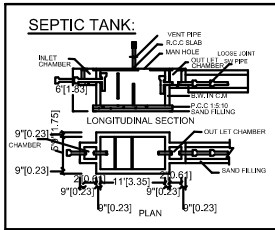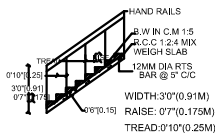

PERCOLATION PIT

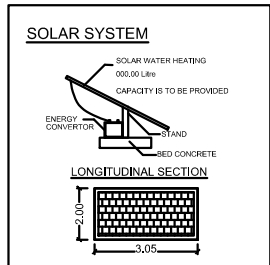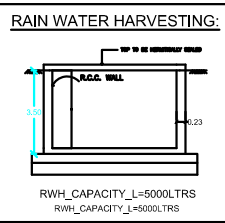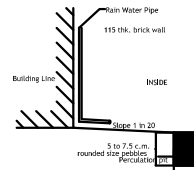


AREA DETAILS :-

1.	AREA OF THE SITE	1400.00 S.M	15064.00 S.FT
2.	EXISITING BUILDING	116.68 S.M	1255.47 S.FT
3.	EXISITING G.FLOOR	166.80 S.M	1794.76 S.FT
4.	PROPOSED F.FLOOR	166.80 S.M	1794.76 S.FT
3.	VACANT AREA	1116.52 S.M	12013.75 S.FT

JOINERY DETAILS :-

S.NO	DESCRIPTION	SIZE IN M
1	ROLLING SHUTTER-R.S	2.14 X 2.14
2	DOOR - D	0.91 X 2.14
3	DOOR - D1	0.76 X 2.14
4	WINDOW - W	1.83 X 1.52
5	VENTILATOR - V	0.91 X 0.61

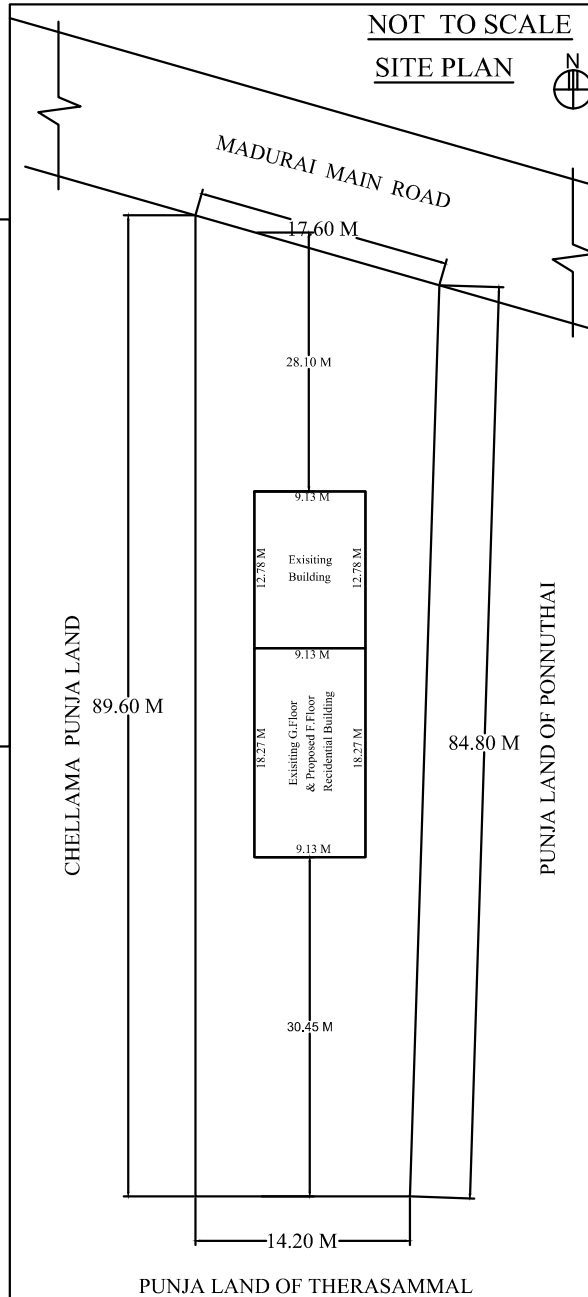

APPLICANT:

P.MURUGESAN

APPLICATION NO : SWP / BPA / 418031 / 2025

ROC NO : 039 / 2024 - 2025 / BPA / SLK

PERMISSION NO : 039 / 2024 - 2025 / BPA / SILUKUVARPATTI VILLAGE

OFFICE USE

