
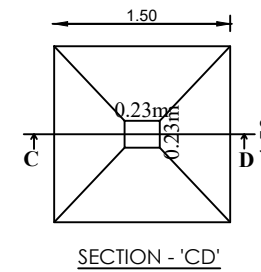
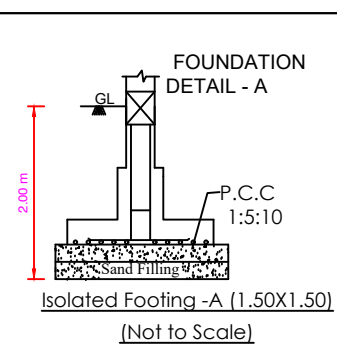
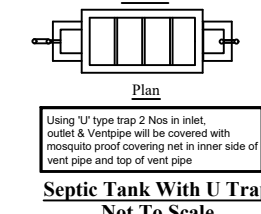
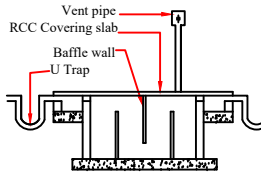
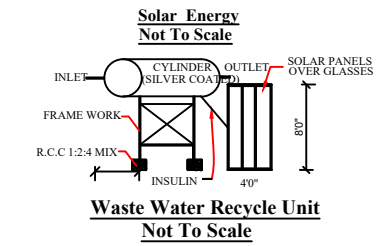
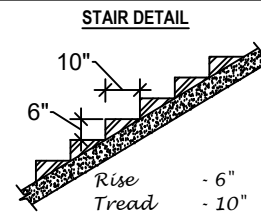
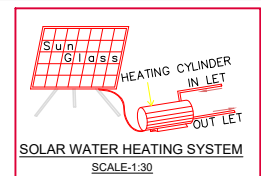
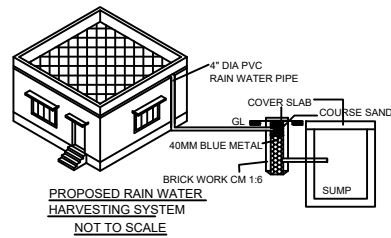
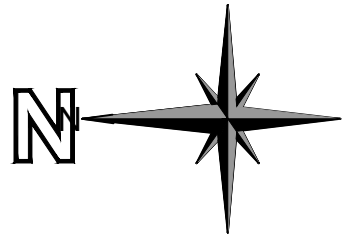
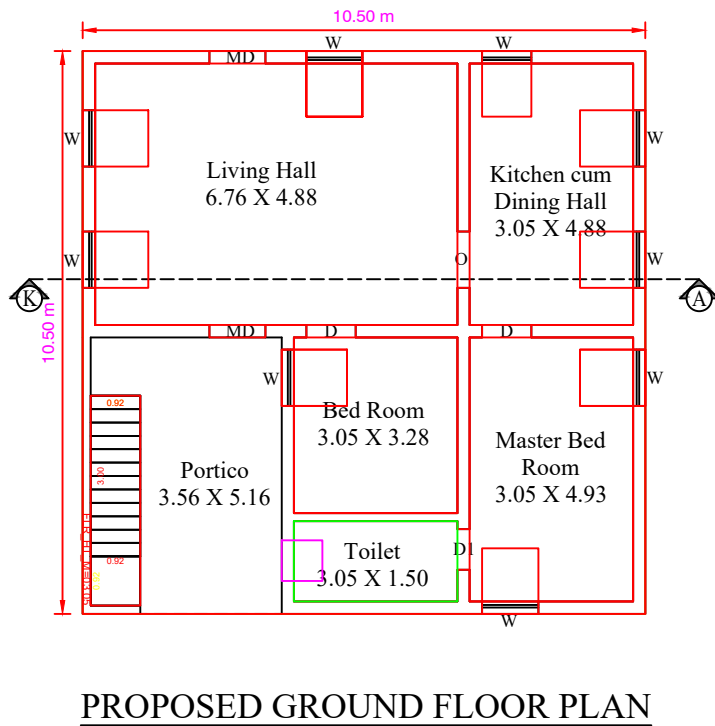
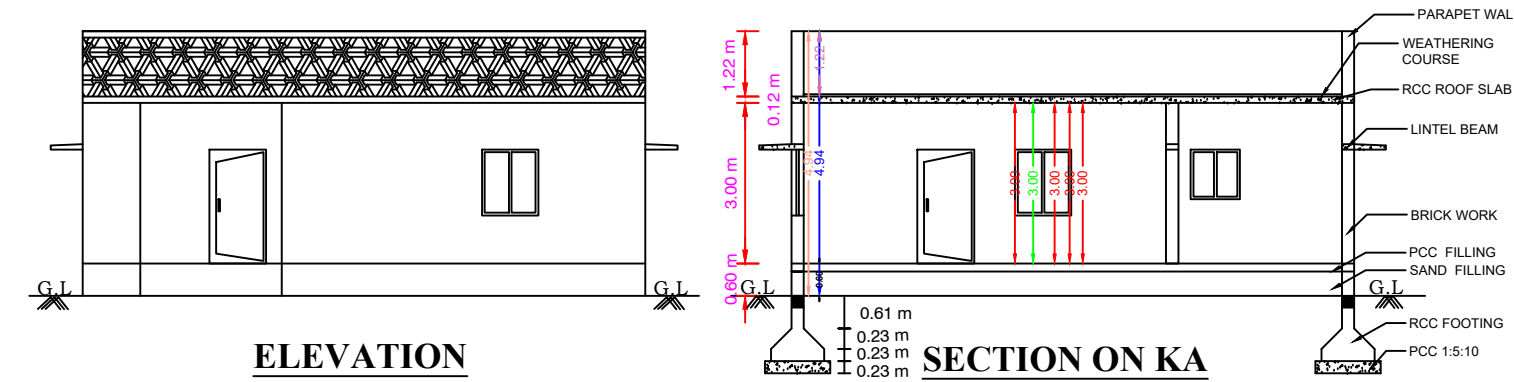


PLAN SHOWING THE PROPOSED CONSTRUCTION OF RCC ROOF RESIDENTIAL BUILDING IN GROUND FLOOR NEW

S.F.NO: 24/23B AND OLD S.F.NO:24/23, PATTA NO: 2646 AT ATHIKOMBAI VILLAGE AND PANCHAYAT,
ODDANCHATRAM TALUK, DINDIGUL DISTRICT.

APPLICANT: Mr. SARAVANAN, S/O. Mr. POMMI NAICKER. SCALE = 1:100

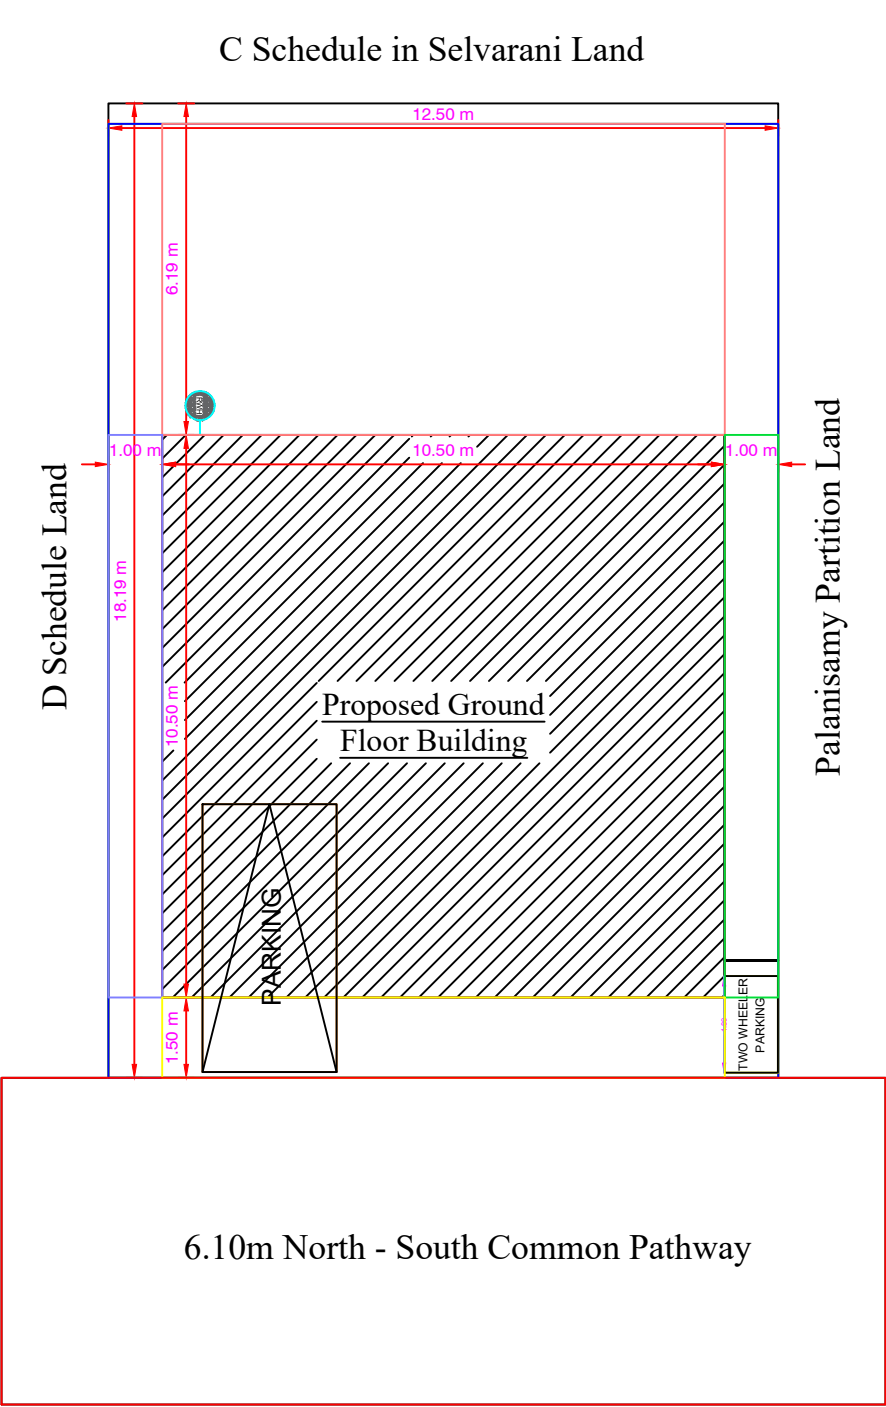

Rural Panchayat Building Plan Approval,
Athikombai Village & Panchayat,
Oddanchatram Union, Dinidgul District.

AREA STATEMENT:	Sq.M	Sq.Ft
Site Area As Per Document	222.55	2395.50
Site Area As Per Patta	227.00	2443.42
Site Area As Per Site	222.55	2395.50

BUILDING AREA:	FSI	Non-FSI	Total
Ground Floor	110.25	---	110.25
Total Area	110.25	---	110.25

Joineries Details:	Sq.Ft	Sq.M
Main Door MD	3'6" x 7'0"	1.06 x 2.13
Door D	3'0" x 7'0"	0.91 x 2.13
Door D1	2'6" x 7'0"	0.76 x 2.13
Window W	3'6" x 4'0"	1.06 x 1.22
Window KW	3'0" x 3'0"	0.91 x 0.91
Ventilator V	2'0" x 1'6"	0.61 x 0.46
Open Arch OA	3'6" x 7'0"	1.06 x 2.13

APPLICANT:-

S. Saravanan

REGISTERED ENGINEER:-



OFFICE USE & APPROVED DETAILS:

Online Application No:
ROC No:
Building Plan Permission No:

/e.signed/
President P.Sivaramakrishnan,
Athikombai Village and Panchayat,
Oddanchatram Block Panchayat, Dindigul District.