
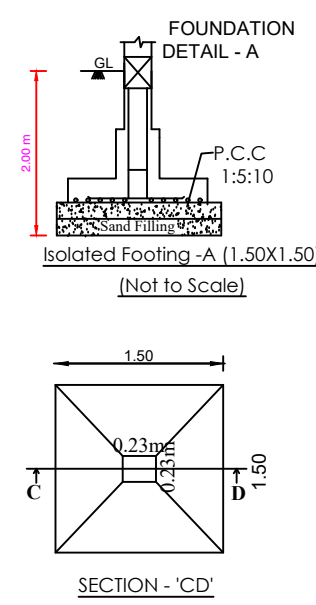
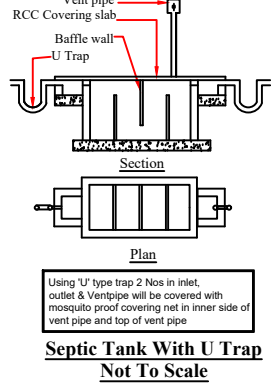
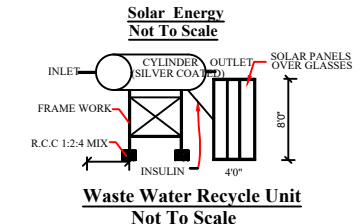
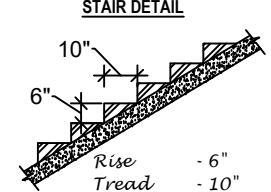
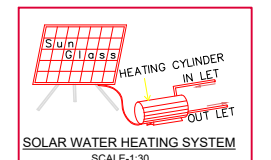
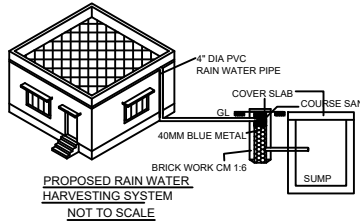
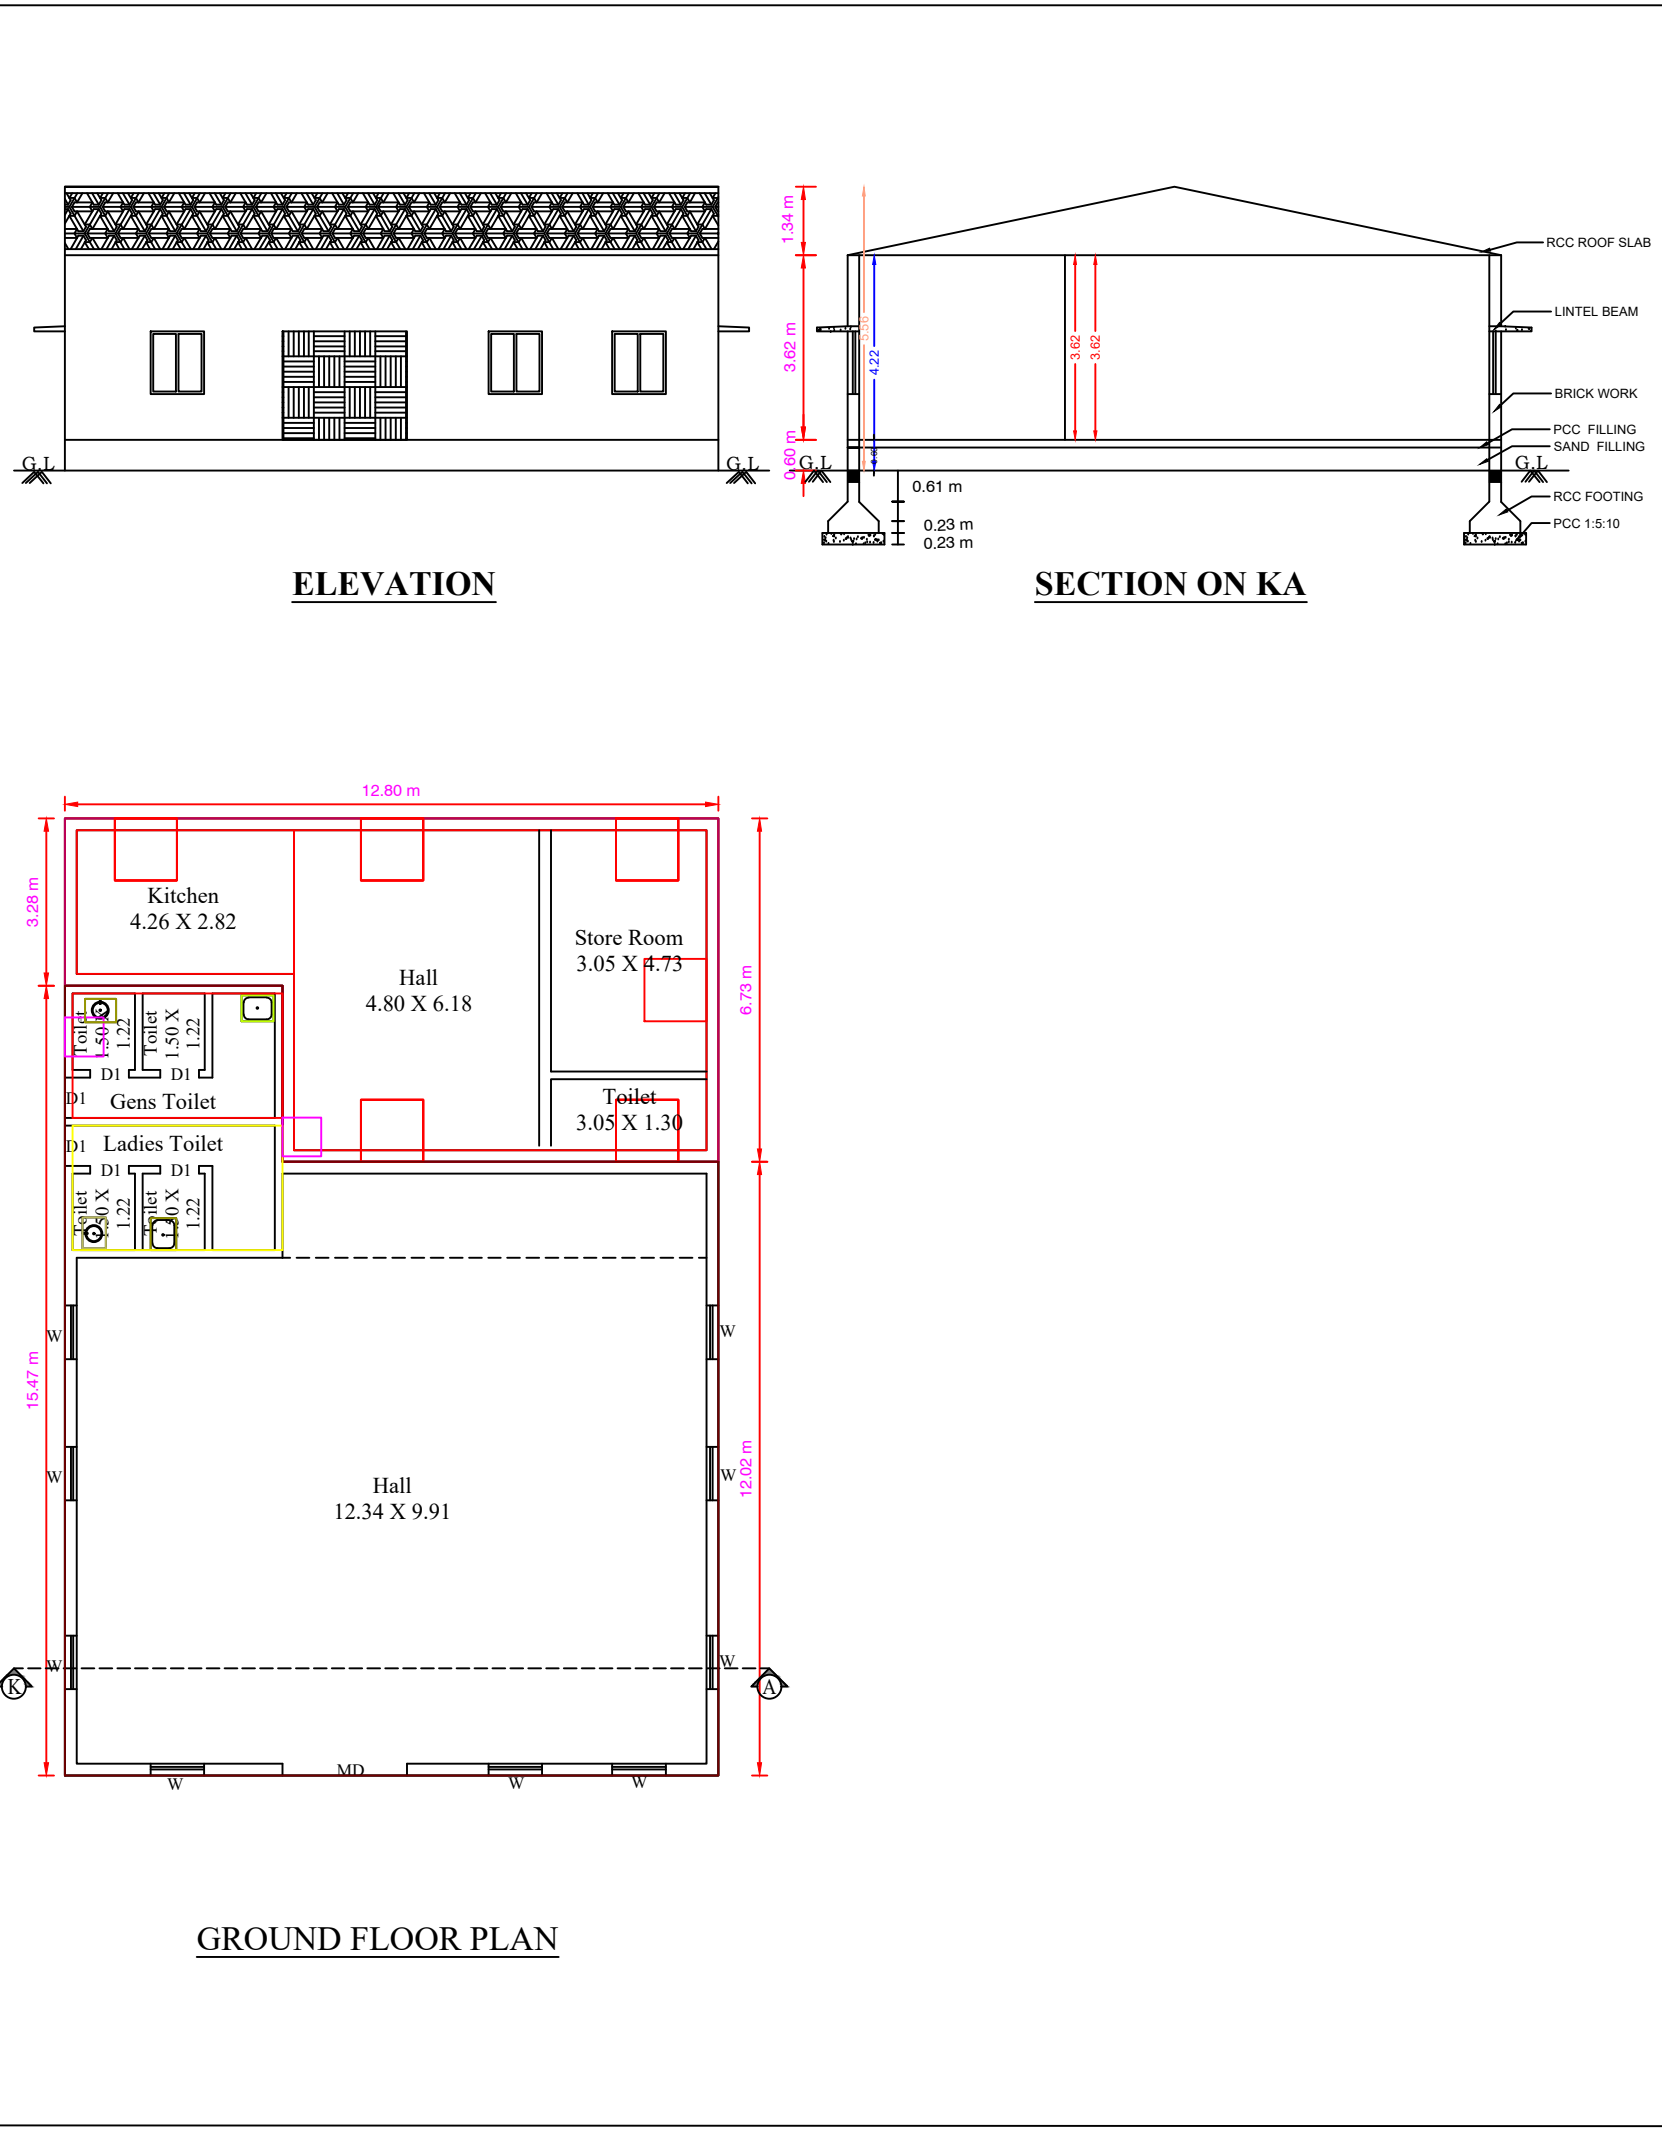


PLAN SHOWING THE EXISTING APPROVED GI SHEET ROOFING COMMERCIAL BUILDING AND ADDITIONAL CONSTRUCTION OF RESIDENTIAL BUILDING GROUND FLOOR NEW S.F.NO: 465/4 & 5 AND OLD S.F.NO: 465/3, PLOT NO'S: 6, 7, 8 & 9, PATTa NO: 8316 & 8317 AT SEELAPADI VILLAGE AND PANCHAYAT, DINDIGUL TALUK {WEST}, DINDIGUL DISTRICT.

APPLICANT: Mrs. A.RADHIKA, W/O. Mr. AYYAPPAN.

SCALE = 1:1000

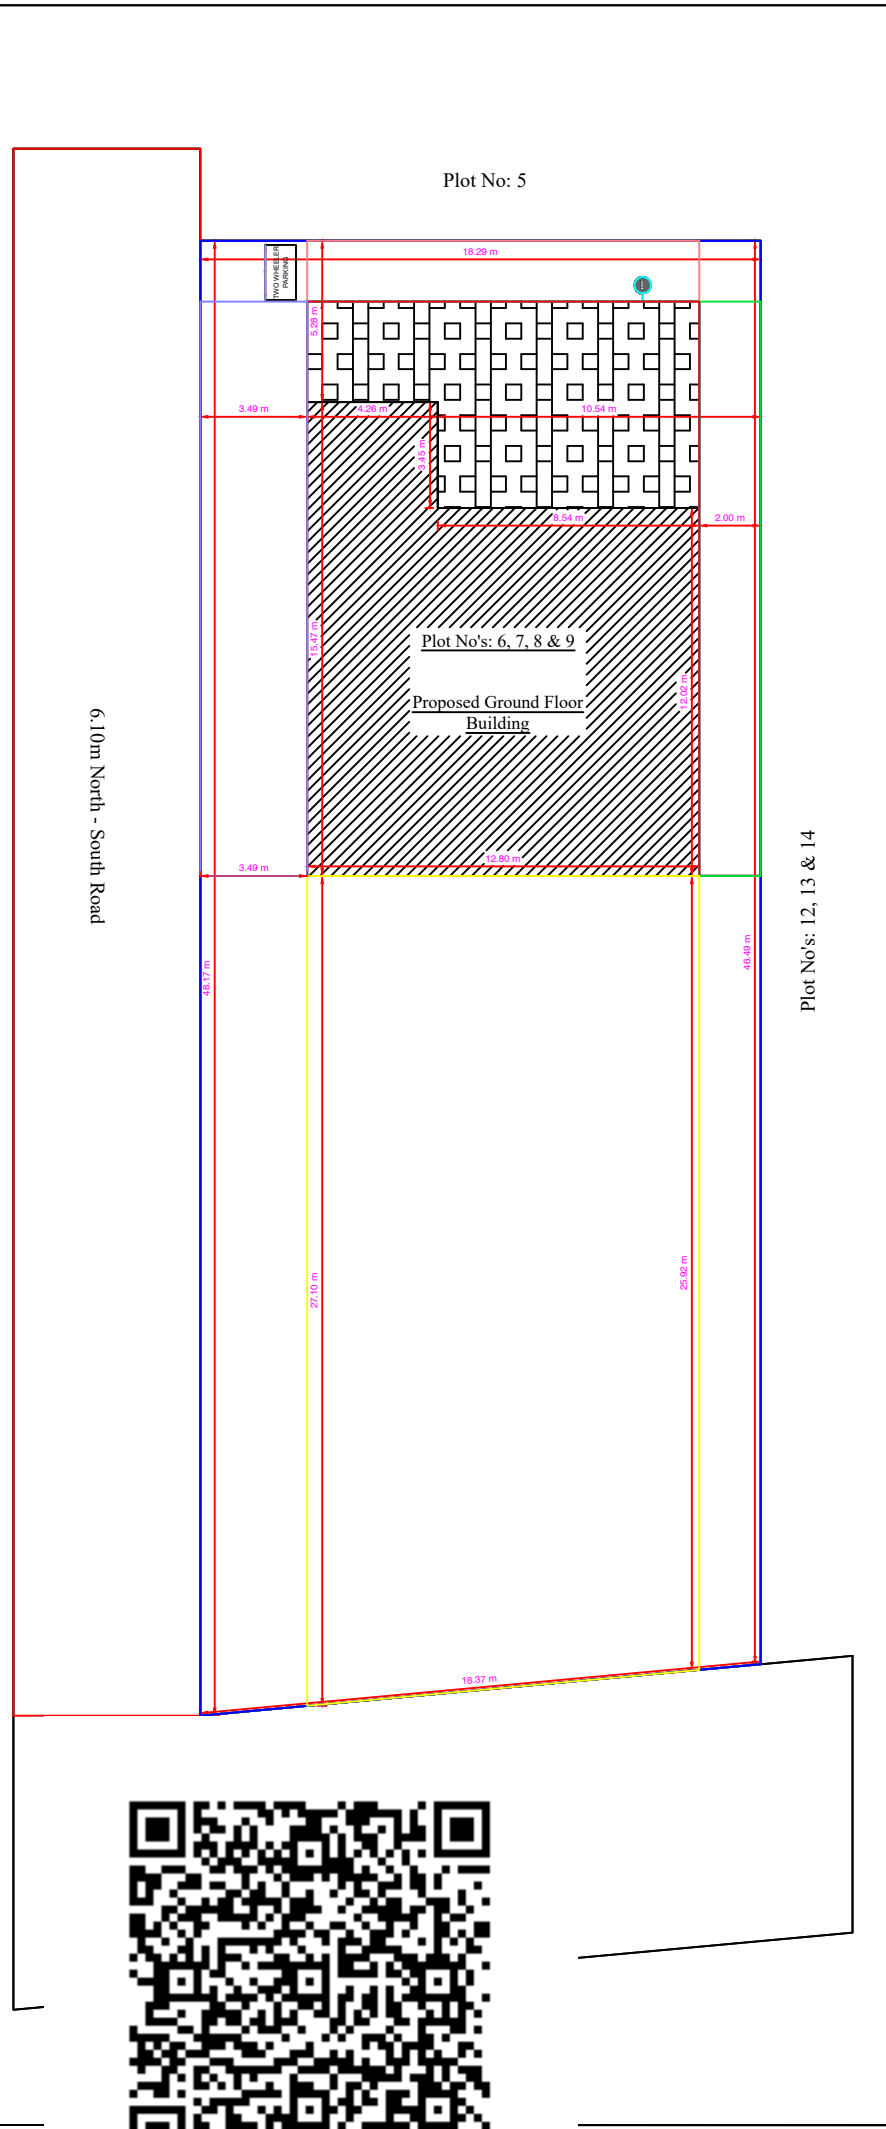

**Rural Panchayat Building Plan Approval,
Seelapadi Village & Panchayat, Dindigul
Union, Dinidgul District.**

<u>AREA STATEMENT:</u>	<u>Sq.M</u>	<u>Sq.Ft</u>
Site Area As Per Document	865.39	9315.00
Site Area As Per Patta	865.00	9310.86
Site Area As Per Site	865.39	9315.00

BUILDING AREA:	FSI	Non-FSI	Total
Exi. Ground Floor	165.55	---	165.55
Total Area	<u>165.55</u>	<u>---</u>	<u>165.55</u>
Pro. Ground Floor	71.44	---	71.44
Total Area	<u>71.44</u>	<u>---</u>	<u>71.44</u>

<u>Joineries Details:</u>		<u>Sq.Ft</u>	<u>Sq.M</u>
Main Door	MD	3'6" x 7'0"	1.06 x 2.13
Door	D	3'0" x 7'0"	0.91 x 2.13
Door	D1	2'6" x 7'0"	0.76 x 2.13
Window	W	3'6" x 4'0"	1.06 x 1.22
Window	KW	3'0" x 3'0"	0.91 x 0.91
Ventilator	V	2'0" x 1'6"	0.61 x 0.46
Open Arch	OA	3'6" x 7'0"	1.06 x 2.13

APPLICANT:-

REGISTERED ENGINEER:-



OFFICE USE & APPROVED DETAILS:

Online Application No: SWP/BPA/439347/2025

ROC No: SWP/BPA/439347/2025/SP

Building Plan Permission No: 190/2024-25/SF

/e.signed/

President A.MEENAKSHI.,
Seelapdi Village and Panchayat,
Dindigul Union Panchayat, Dindigul District.