

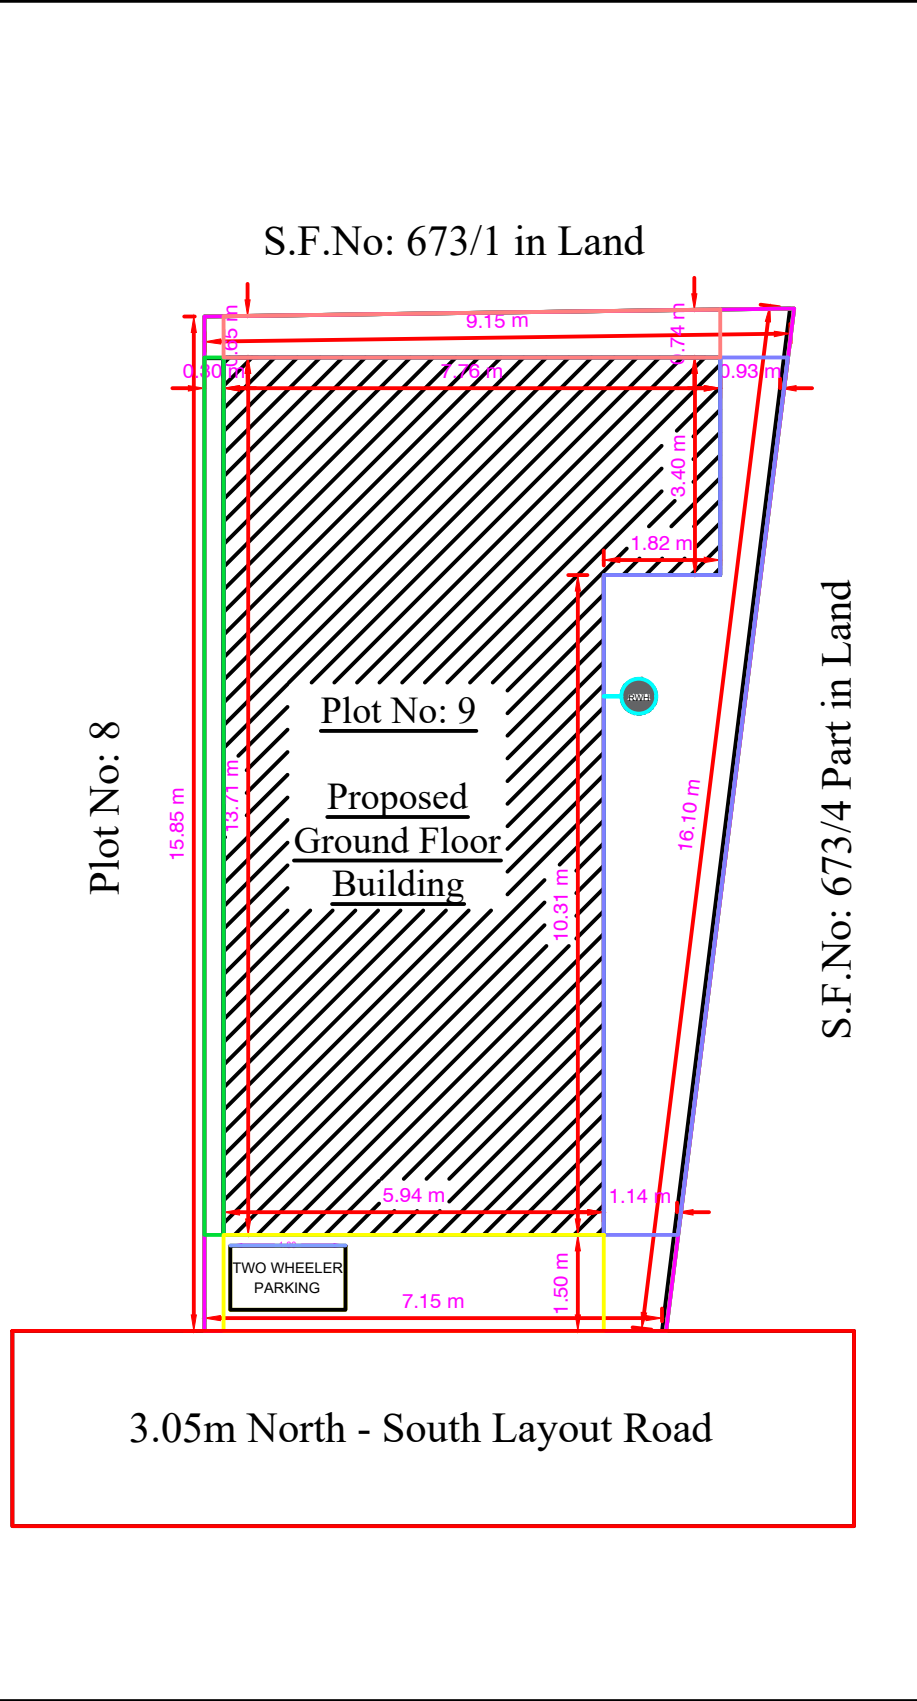
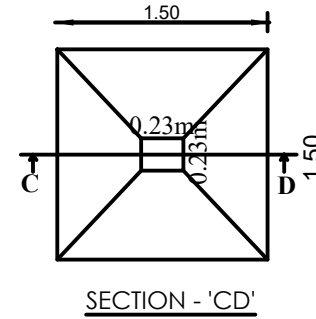
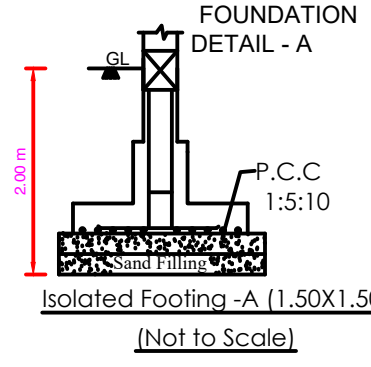
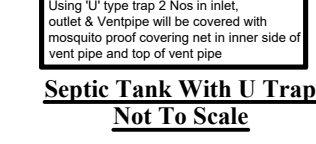
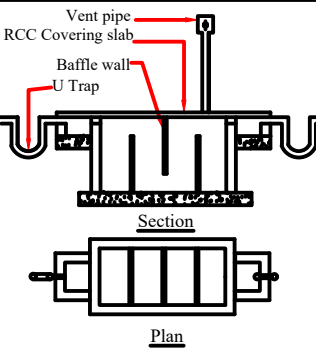
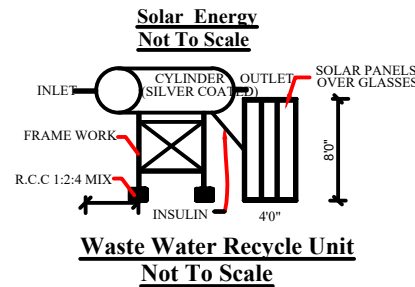
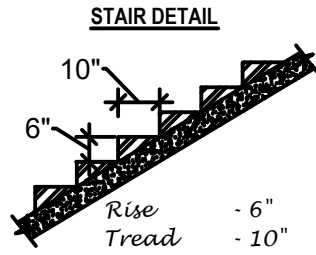
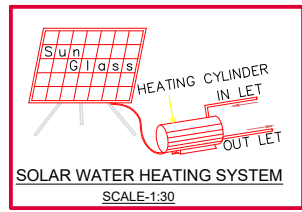
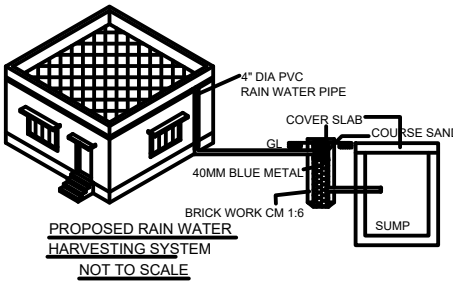
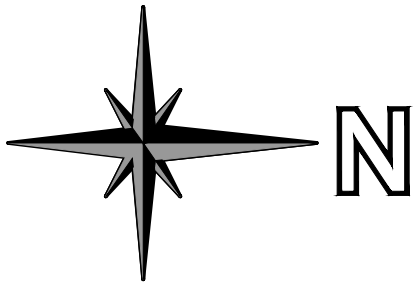
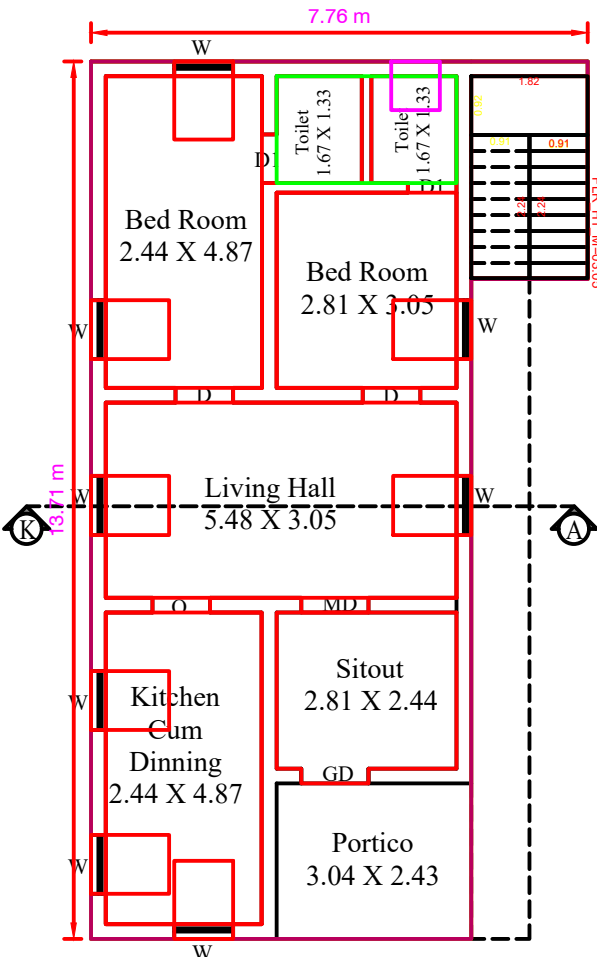


PLAN SHOWING THE PROPOSED CONSTRUCTION OF RCC ROOF RESIDENTIAL BUILDING IN
GROUND FLOOR IN NEW S.F.NO: 673/4A1B AND OLD S.F.NO: 673/5A1, PLOT NO: 9, PATTA NO:
3335, "KATHIRNARASINGA PERUMAL NAGAR" AT KOTHAPULLI VILLAGE AND PANCHAYAT,
DINDIGUL TALUK {WEST}, DINDIGUL DISTRICT.

APPLICANT: Mr. SATHIK BATCHA, S/O. Mr. ASAN MOHAMMED. SCALE = 1:100

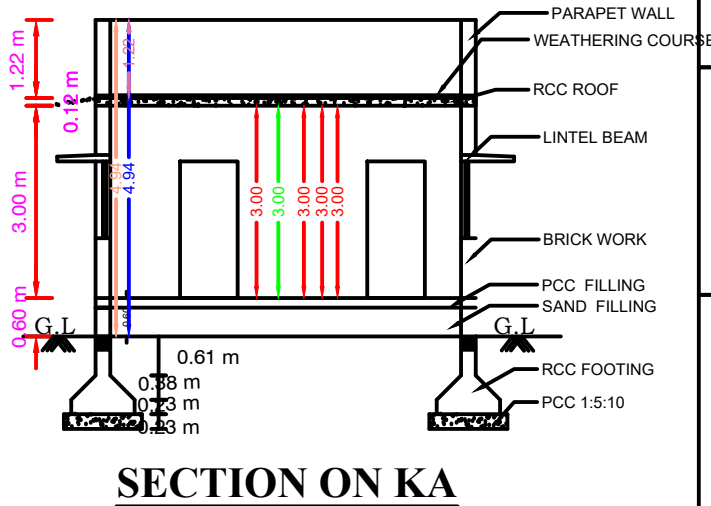

1. DDCP Layout Approval No: 1678/2020, Dated: 22.09.2020.
2. Panchayat Layout Approval No: 01/2020, Dated: 30.10.2020.

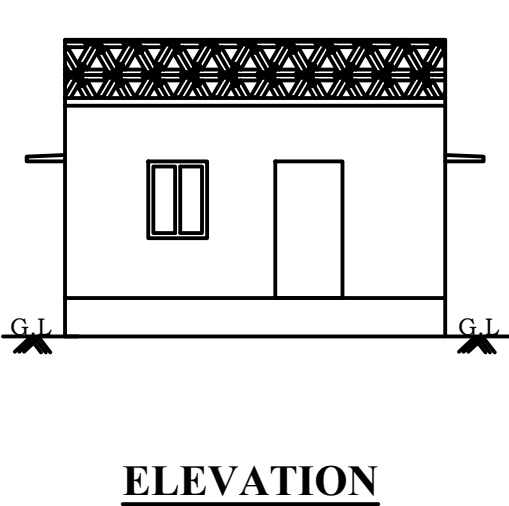

Rural Panchayat Building Plan Approval,
Kothapulli Village & Panchayat,
Reddiyarchatram Union, Dinidgul District.

AREA STATEMENT:	Sq.M	Sq.Ft
Site Area As Per Document	130.60	1405.81
Site Area As Per Patta	130.00	1399.32
Site Area As Per Site	130.60	1405.81

BUILDING AREA:	FSI	Non-FSI	Total
Ground Floor	87.62	---	87.62
Terrace Floor	---	9.38	9.38
Total Area	87.62	---	97.00

<u>Joineries Details:</u>		<u>Sq.Ft</u>	<u>Sq.M</u>
Main Door	MD	3'6" x 7'0"	1.06 x 2.13
Door	D	3'0" x 7'0"	0.91 x 2.13
Door	D1	2'6" x 7'0"	0.76 x 2.13
Window	W	3'6" x 4'0"	1.06 x 1.22
Window	KW	3'0" x 3'0"	0.91 x 0.91
Ventilator	V	2'0" x 1'6"	0.61 x 0.46
Open Arch	OA	3'6" x 7'0"	1.06 x 2.13

APPLICANT:-

Mr.sathik Batcha,,
S/O. Mr. Asan Mohammed.

REGISTERED ENGINEER:-

ER.P.MUTHUKRISHNAN K.P. Jeyaraj
REGISTERED STRUCTURAL ENGINEER
REG NO:3601/2019 (GR.III) NEW SUN BUILDERS.
MB 15, BLOCK 13, MAIN ROAD
R.M COLONY, DINDIGUL,
Cell: 98421 56276

OFFICE USE & APPROVED DETAILS:

Online Application No: SWP/BPA/
ROC No: SWP/BPA/
Building Plan Permission No: