



PLAN SHOWING THE PROPOSED CONSTRUCTION OF THE GROUND FLOOR RCC ROOF RESIDENTIAL BUILDING SF.NO : 320 / 1G2A1 , PATTa NO : 4791 , VEMBUR VILLAGE AND KOVILUR PANCHAYAT , GUJILIAMPARAI (TK) , DINDIGUL (DT).

APPLICANT : Mr . A . MANIVEL S/O Mr . ARUMUGAM.


APPLICANT : Mrs . M . MEENA W/O Mr . A . MANIVEL .

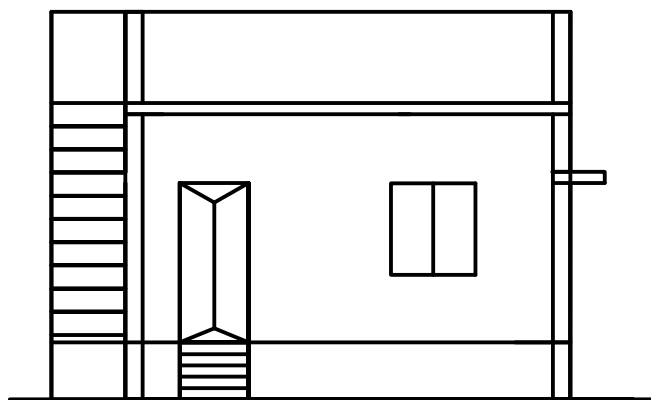


ELEVATION

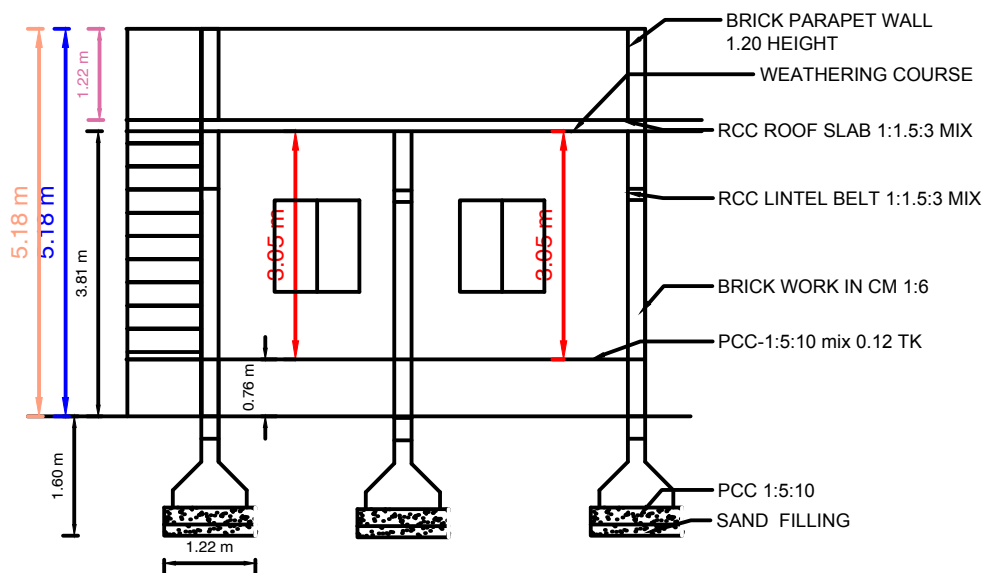


SECTION " AB "

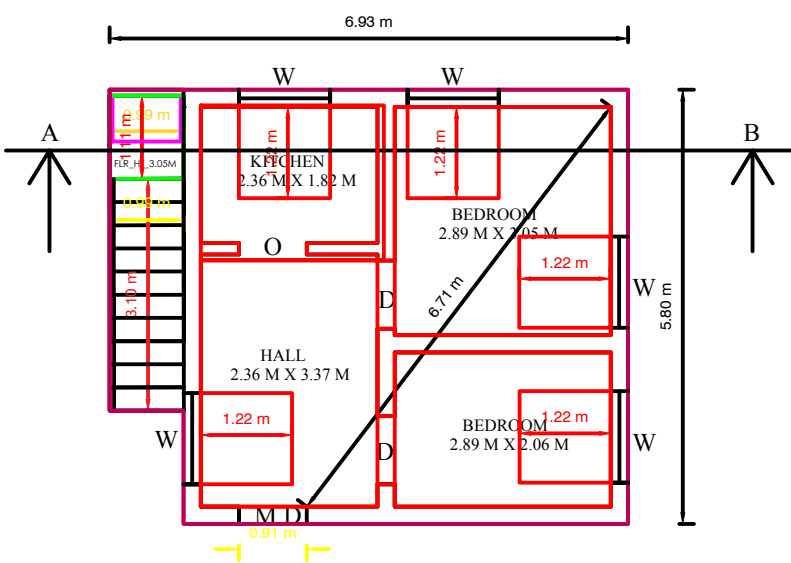


GROUND FLOOR PLAN

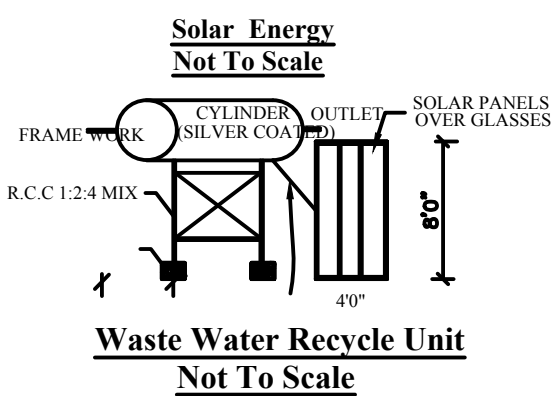



Waste Water Recycle Unit
Not To Scale

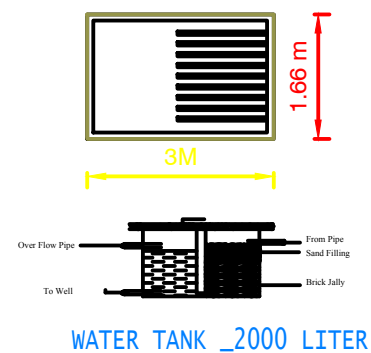


WATER TANK _2000 LITER

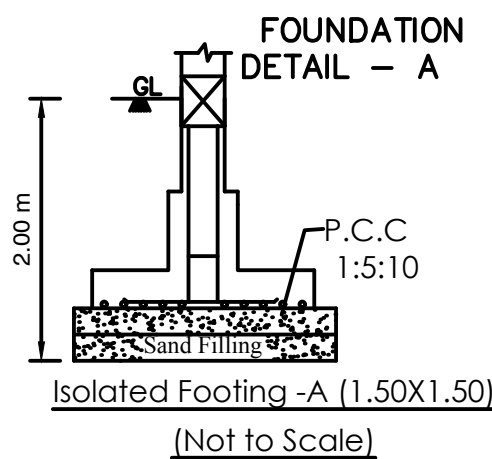


(Not to Scale)

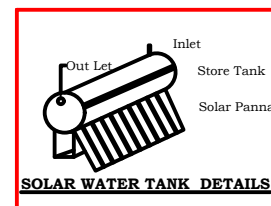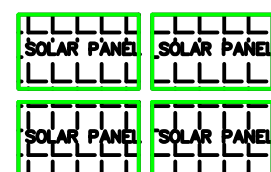

SOLAR WATER TANK DETAILS

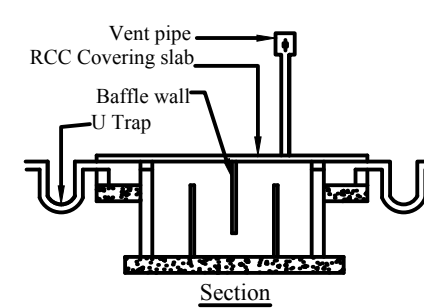


Section

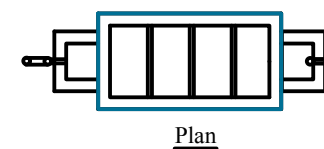

Plan

Using "U" type trap 2 Nos in inlet, outlet & Ventpipe will be covered with mosquito proof covering net in inner side of vent pipe and top of vent pipe

Septic Tank With U Trap
Not To Scale

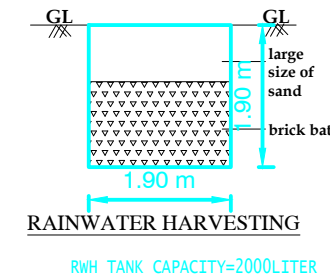

RAINWATER HARVESTING
RWH TANK CAPACITY=2000LITER

JOINERIES:-		
M.D/W--- MAIN DOOR---	3'6" X 7'0"	1.06 X 2.13
D --- DOOR ---	3'0" X 7'0"	0.91 X 2.13
D1 ---DOOR ---	2'6" X 7'0"	0.76 X 2.13
W2--- WINDOW ---	6'0" X 6'0"	1.83X 1.83
W --- WINDOW ---	3'0" X 4'0"	0.91 X 1.22
V1 --- VENTILATOR ---	3'0" X 2'0"	0.91 X 0.60

AREA DETAILS

Site Area (As per Document) (sf no: 320 / 1G2A1) : 18.00 cent


Site Area (As per Patta no) (sf no: 4791) : Hectare 0- 7.34 ares

	Sq.mt	Sq.Ft
Site Area (As per Site Condition) :	734.66	7908.10

PLINTH AREA

	Sq.Mt	Sq.Ft
BUILDING PLINTH AREA :	38.72	416.79
BUILDING CARPET AREA :	27.59	296.98

SITE PLAN
(NOT TO SCALE)

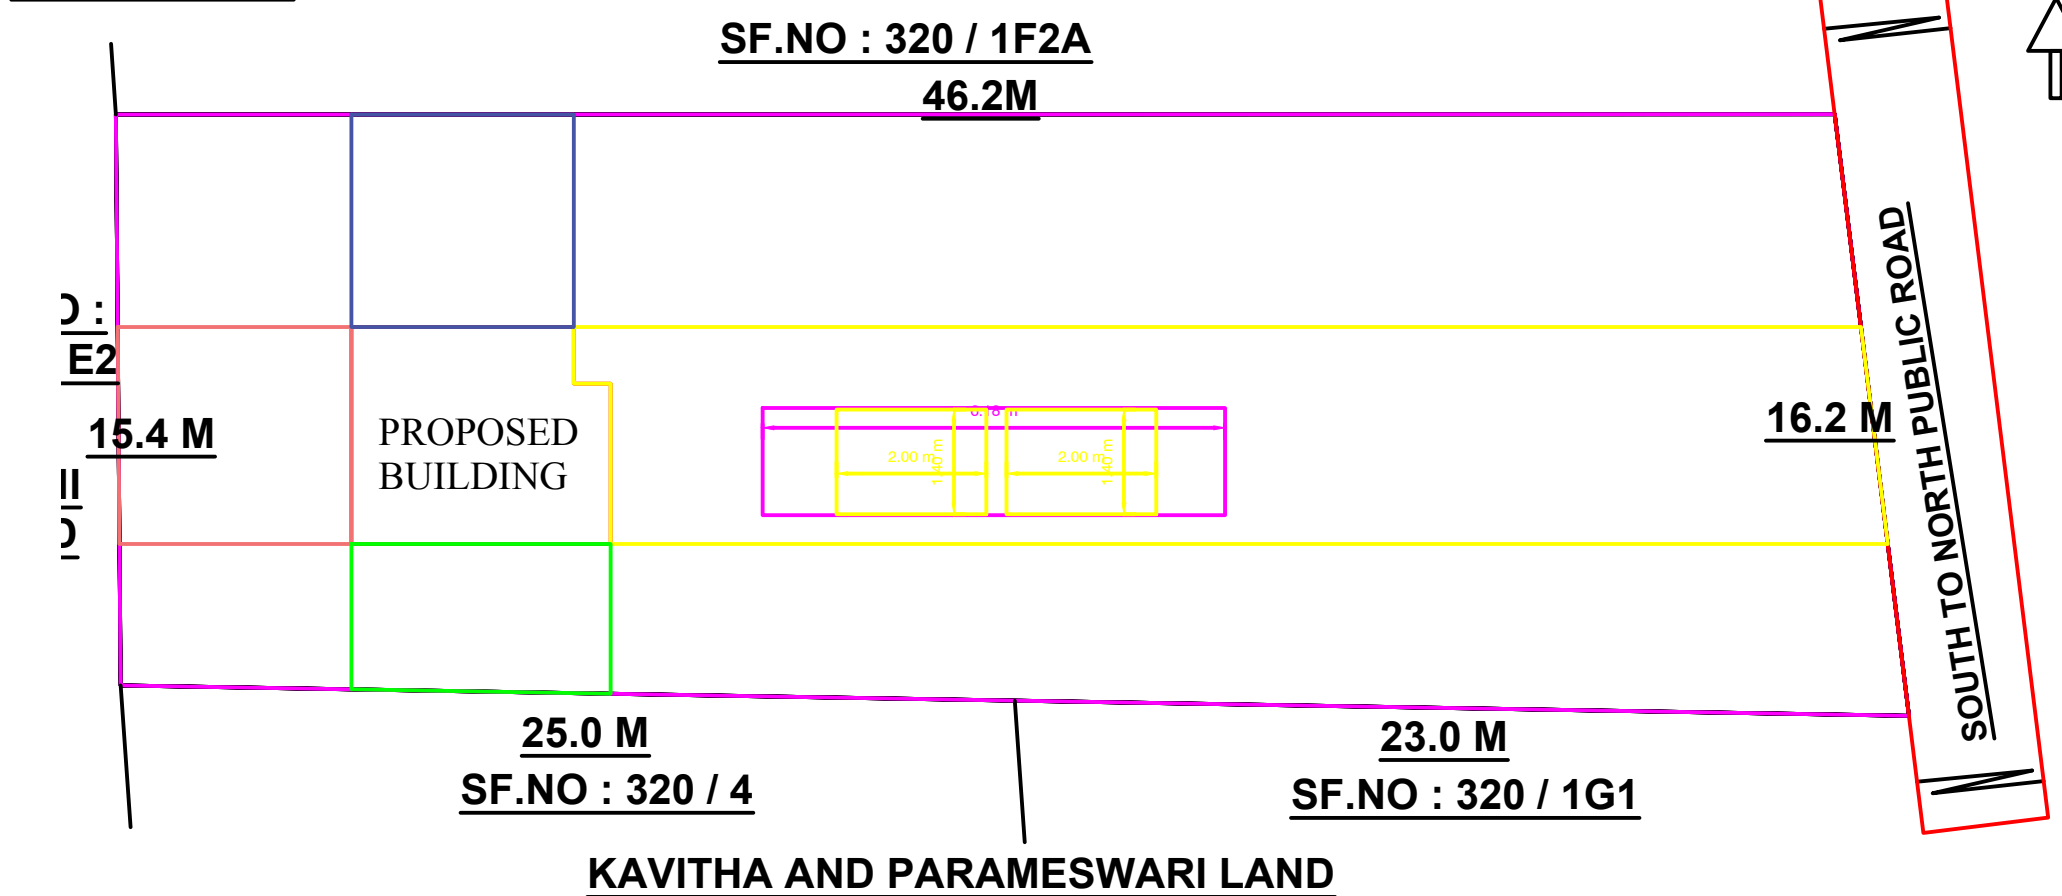

APPLICANT :-

A. Manivel. M. Meena

REGISTERED ENGINEER :-

N. Periyasamy

2P CONSTRUCTION
Er.N.PERYASAMY, B.E, RE(Gr II).,
LICENSED BUILDING SURVEYOR,
VEADSANDUR (TK)
DINDIGUL (Dt) - 624710
CELL: 8754289514,8870415969

