
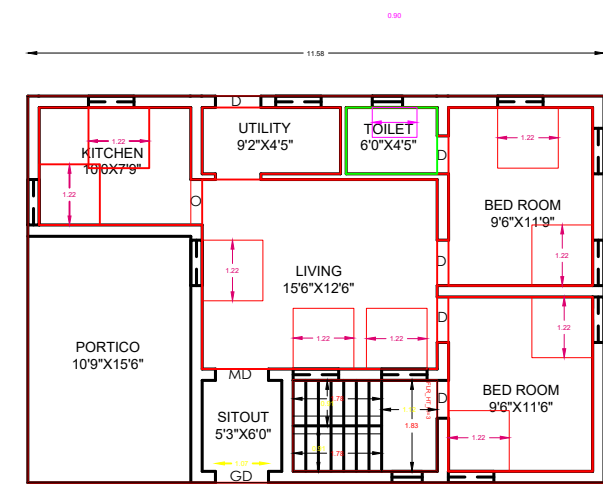



PLAN SHOWING THE PROPOSED CONSTRUCTION OF RCC ROOF RESIDENTIAL BUILDING IN GROUND AND FIRST FLOOR AT S.F.NO:853/2, PATTA S.F.NO:853/9,PATTA NO: 8014, AT BALAKRISHNAPURAM VILLAGE AND PANCHAYAT, DINDIGUL EAST TALUK, DINDIGUL DISTRICT .

SCALE - 1:100



APPLICANT : Mr.G.KASIVISWANATHAN S/O Mr.P.P.M.GANESAN

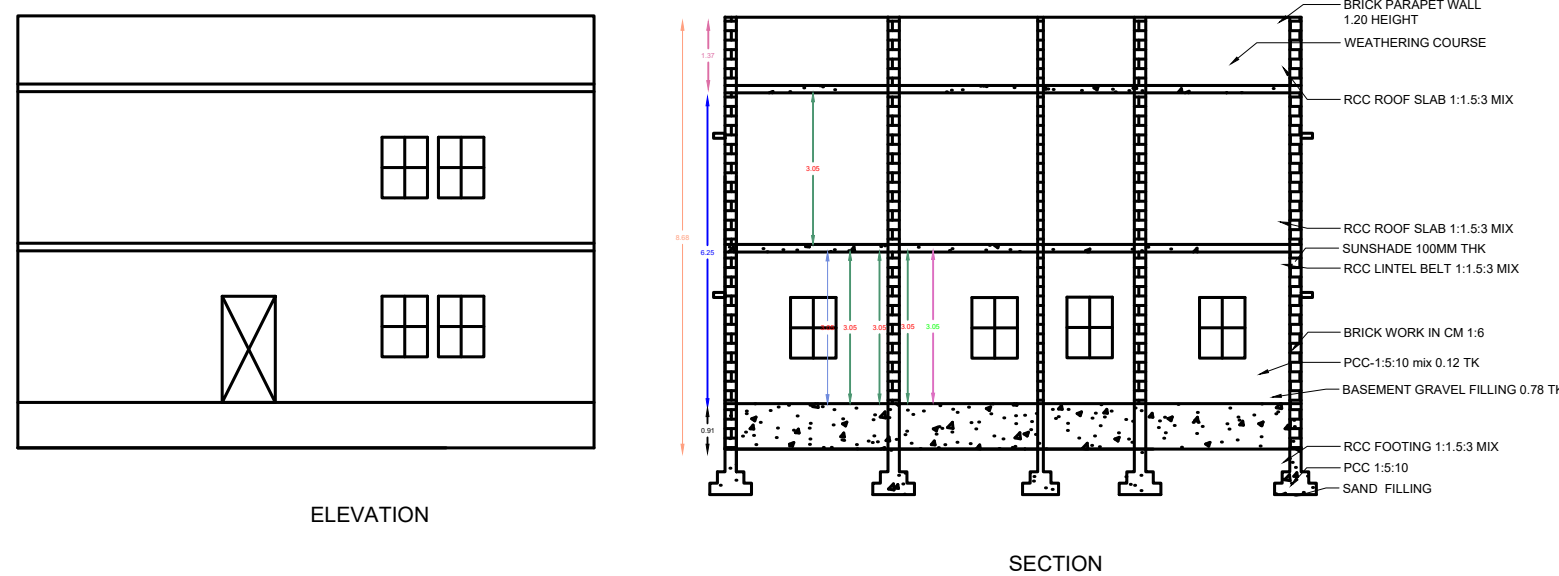


GROUND FLOOR PLAN
[NORTH FACING]

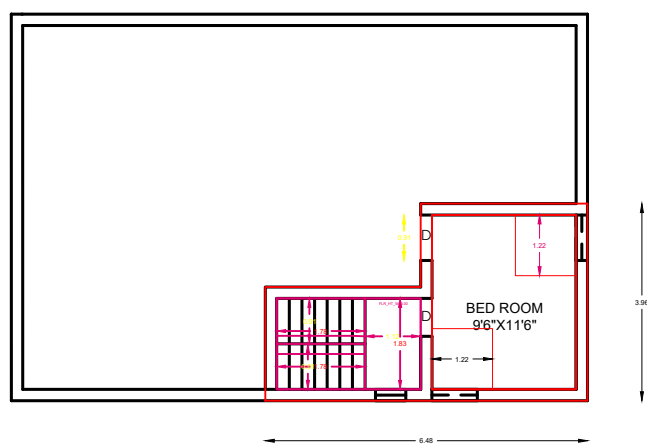

FIRST FLOOR PLAN

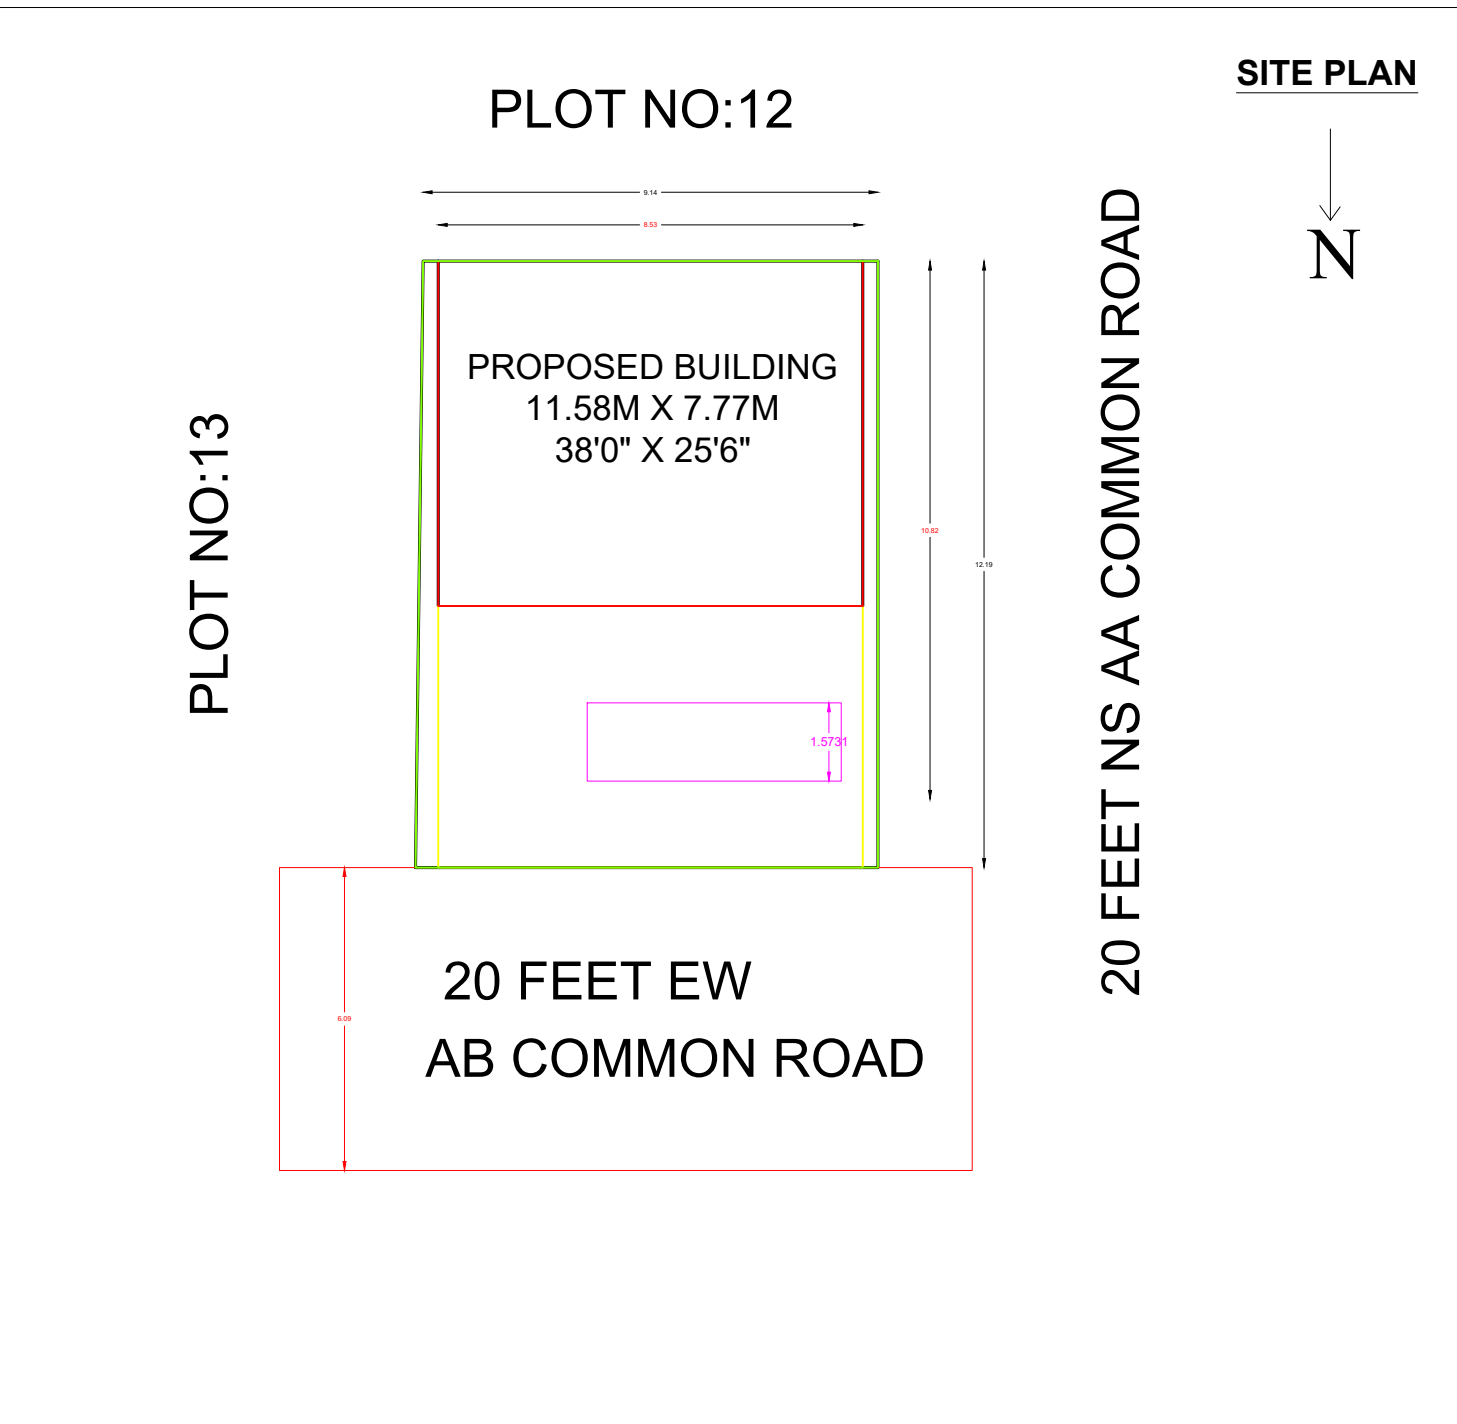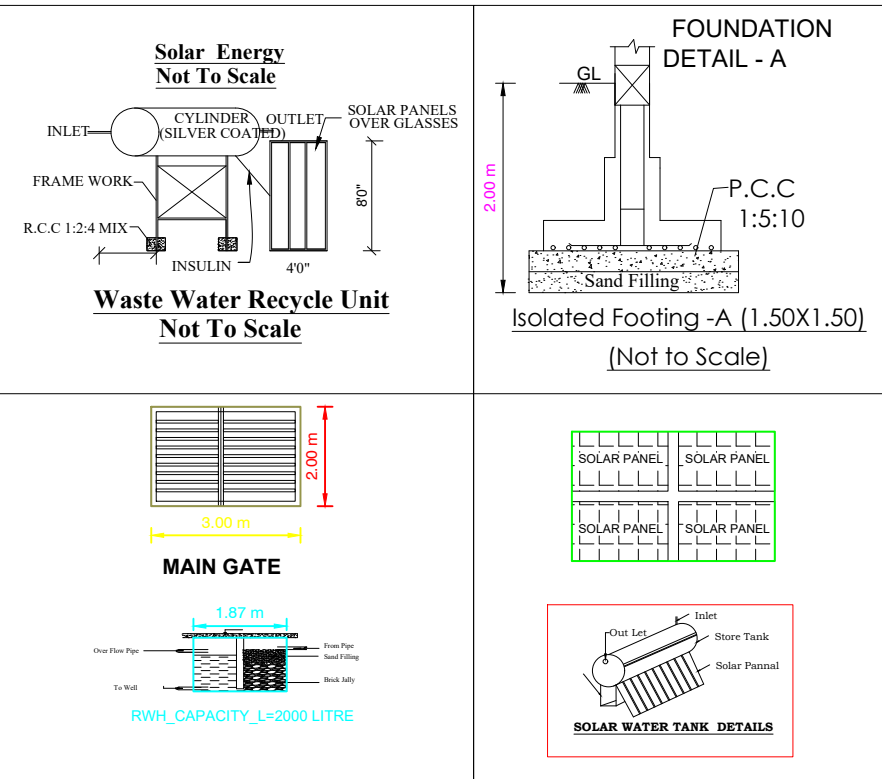


SITE PLAN

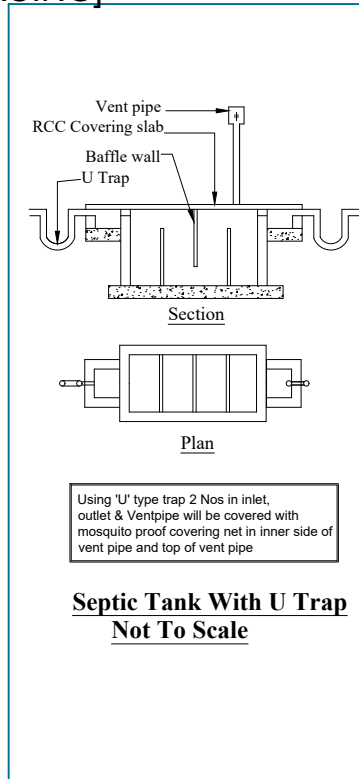


Septic Tank With U Trap
Not To Scale

JOINERIES:-			
M.D/W--- MAIN DOOR---	5'0" X 7'0"	1.52 X 2.13	
D --- DOOR ---	3'0" X 7'0"	0.91 X 2.13	
D1 --- DOOR ---	2'6" X 7'0"	0.76 X 2.13	
O --- OPEN ---	2'3" X 7'0"	3.73 X 2.13	
W1 --- WINDOW ---	4'0" X 5'0"	1.22 X 1.52	
W2 --- WINDOW ---	3'0" X 4'0"	0.91 X 1.22	
KW --- KITCHEN WINDOW ---	3'0" X 3'0"	0.91 X 0.91	
V2 --- VENTILATOR ---	3'0" X 2'0"	0.91 X 0.60	
AREA DETAILS		Sq.Mt	Sq.Ft
Site Area (As per Document)		112.41	1210.00
Pro. Ground floor buildup Area [FSI]		90.03	966.02
Pro. First floor buildup Area		20.43	219.82
Total Built up Area (GF + FF)		110.46	1188.54
Open Area (Vacant site area)		22.38	241.23

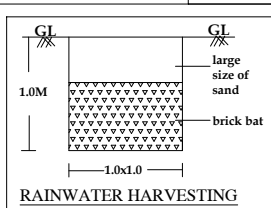


LEGEND:-
OWNER'S BOUNDARY SHOWN IN GREEN---
PROPOSED CONSTRUCTION SHOWN IN RED---
EXISTING ROAD SHOWN IN YELLOW---

APPLICANT :-

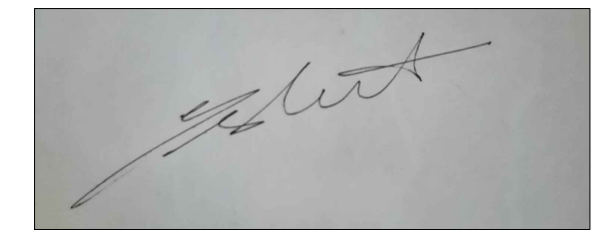

REGISTERED ENGINEER :-

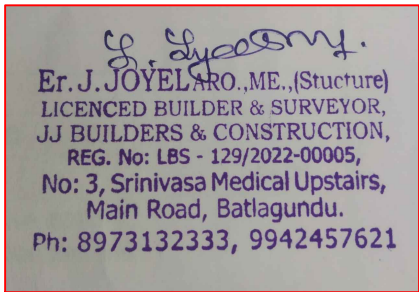

Er. J. JOYEL ARO, ME., (Structure)
LICENCED BUILDER & SURVEYOR,
JJ BUILDERS AND CONSTRUCTION,
BATLAGUNDU
Ph: 8973132333, 9942457621

OFFICE USE ONLY :-