
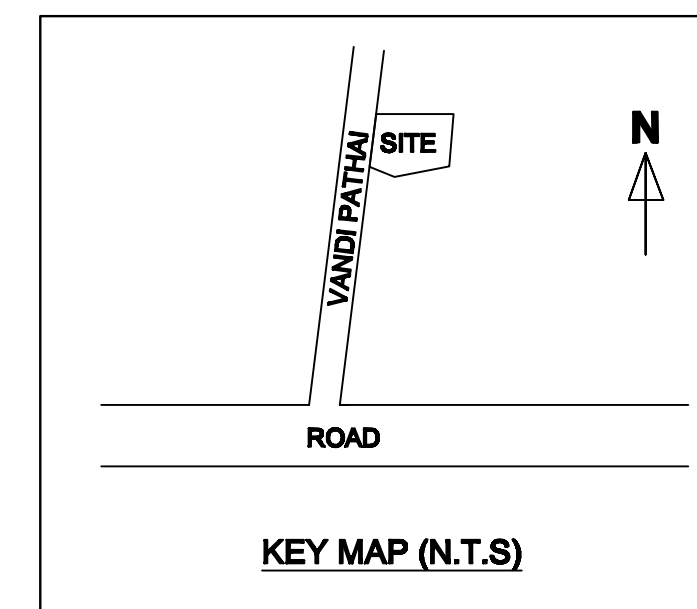


ALL DIMENSIONS ARE METRE

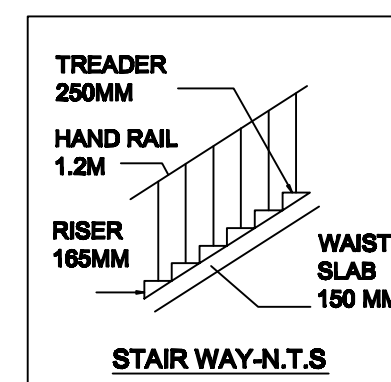




AREA DETAILS

S.F No:	AREA IN PATTA	AREA IN DOCUMENT (SQ.M)	AREA SUPER IMPOSED (SQ.M)
44/2 (DOCUMENT) 44/2C (PATTA-2830)	449.00	449.00	449.00

FSI AREA SQM



PROPOSED GROUND FLOOR AREA = 51.36 SQM

$$\text{FSI} = \frac{\text{TOTAL FSI AREA}}{\text{TOTAL SITE AREA}} = 51.36/449.00 = 0.114$$

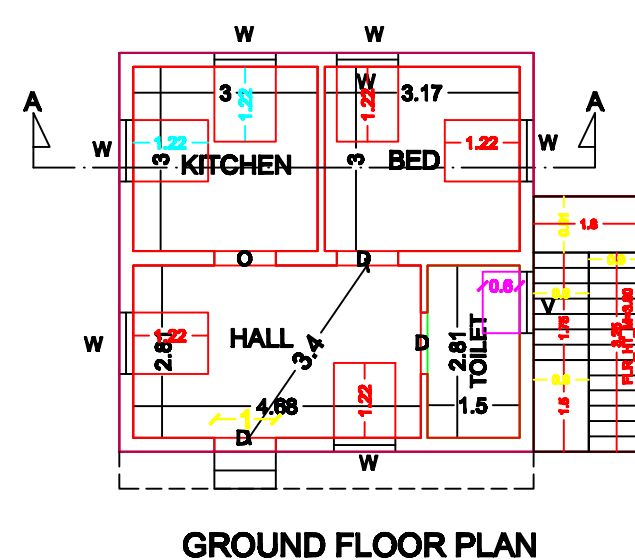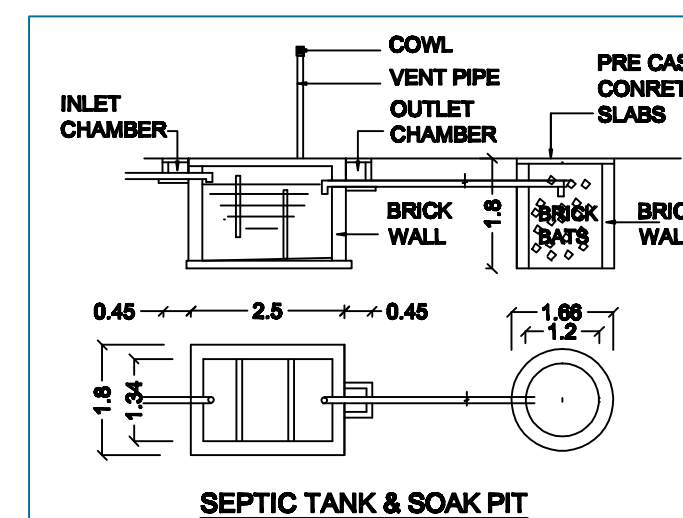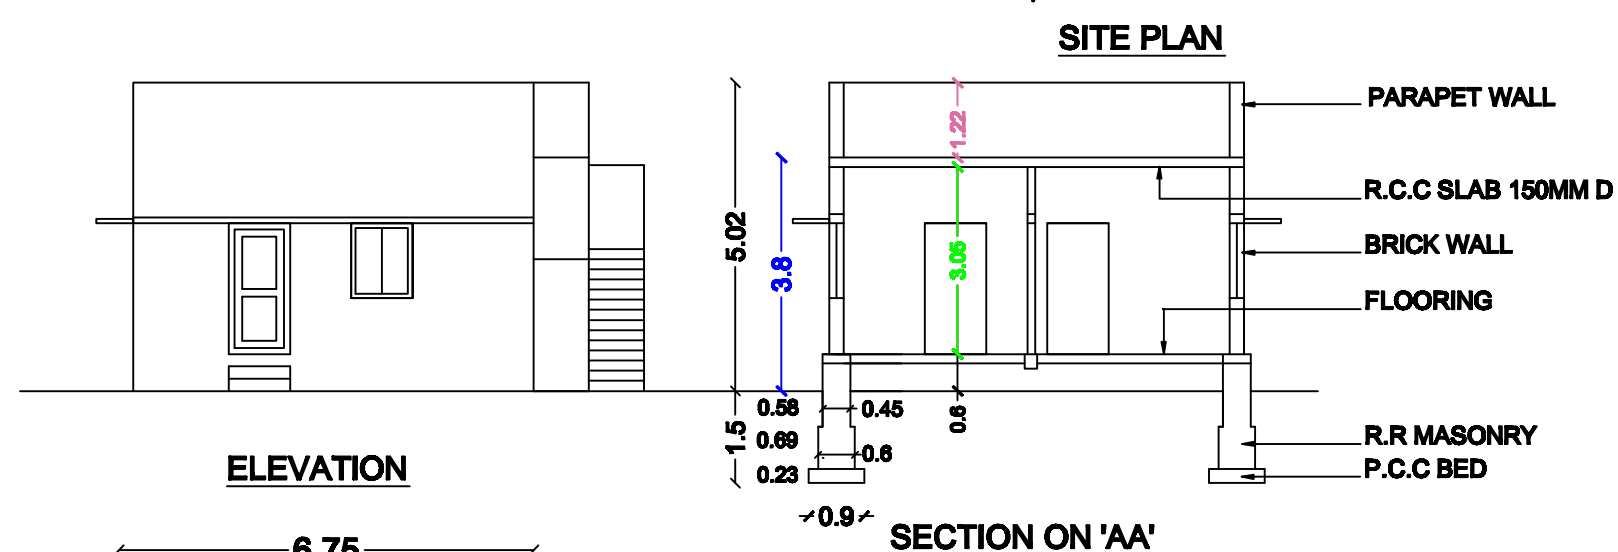

SPECIFICATION DETAILS	
FOUNDATION	R.R MASONRY IN C.M 1:8 MIX&P.C.C 1:5:10 BED
BASEMENT	R.R MASONRY IN C.M 1:8 MIX
S.STRUCTURE	BRICK WORK IN C.M 1:8 MIX
ROOFING	R.C.C ROOF SLAB 150MM DEPTH
PLASTERING	C.M 1:5 MIX PLASTERING
FLOORING	C.C 1:5:10 MIX FLOORING & F.F WITH TILES LAYED IN C.M 1:5 MIX
USE	RESIDENTIAL BUILDING

<u>JOINERIES</u>		<u>METRE</u>
D/O	DOOR/OPEN	1.00X2.13
W	WINDOW	1.00X1.22
V	VENTILATOR	0.91X0.61

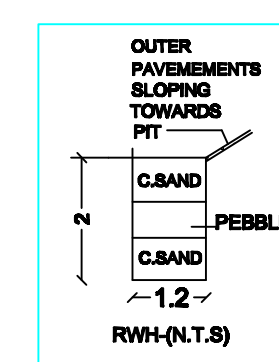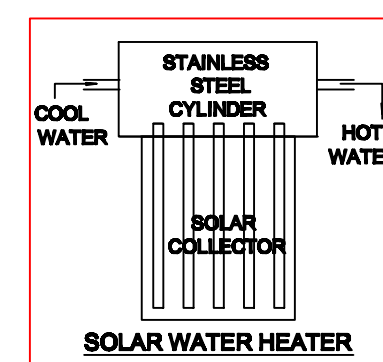

APPLICANT

ENGINEER

Er. V.SUBBARAJU D.C.E
DLPA-Registered Engineer-Gr.III
Regn.No: RE-10/2024,
Sakthinagar,Kovilur-624706,
Guziliyamparai Taluk,
Dindigul District.
Cell: 9865247198

