
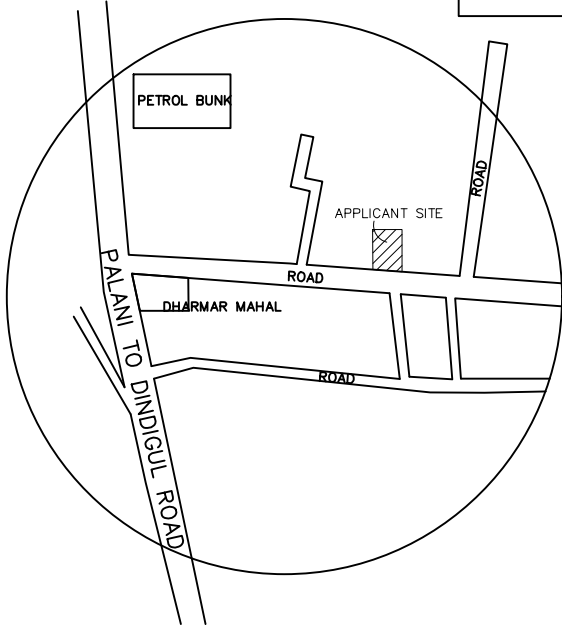
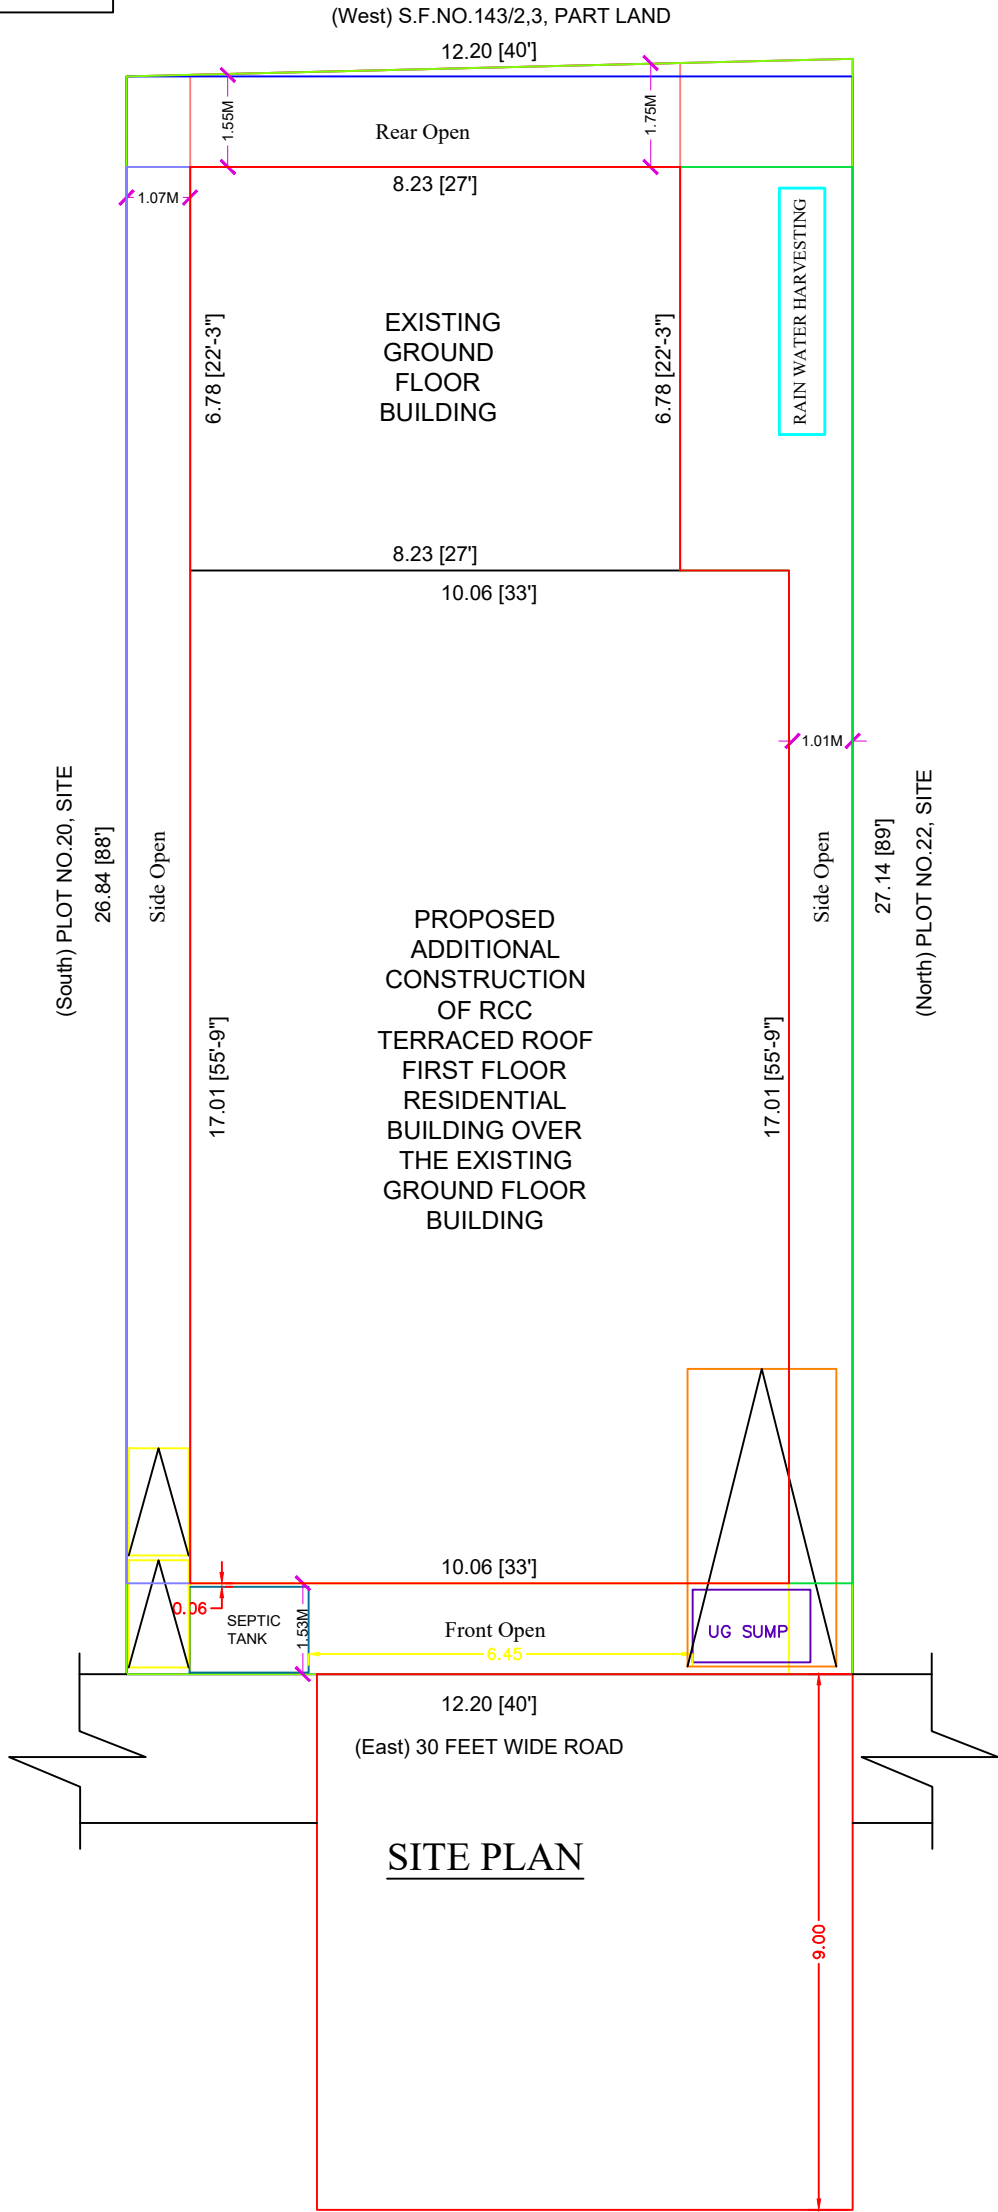
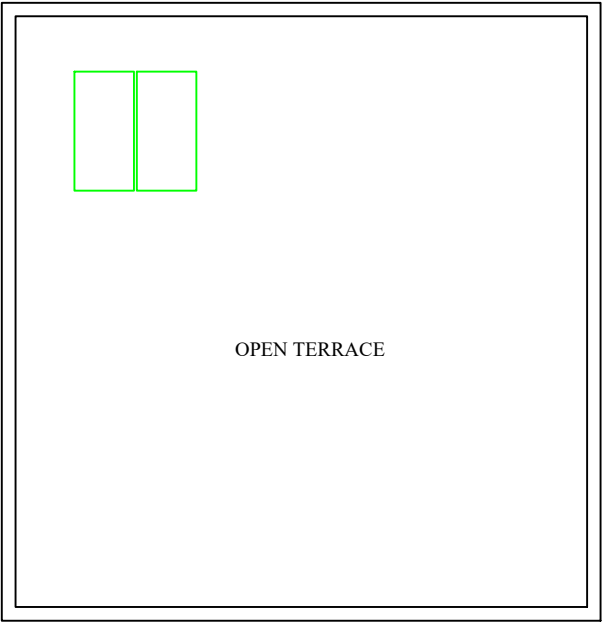
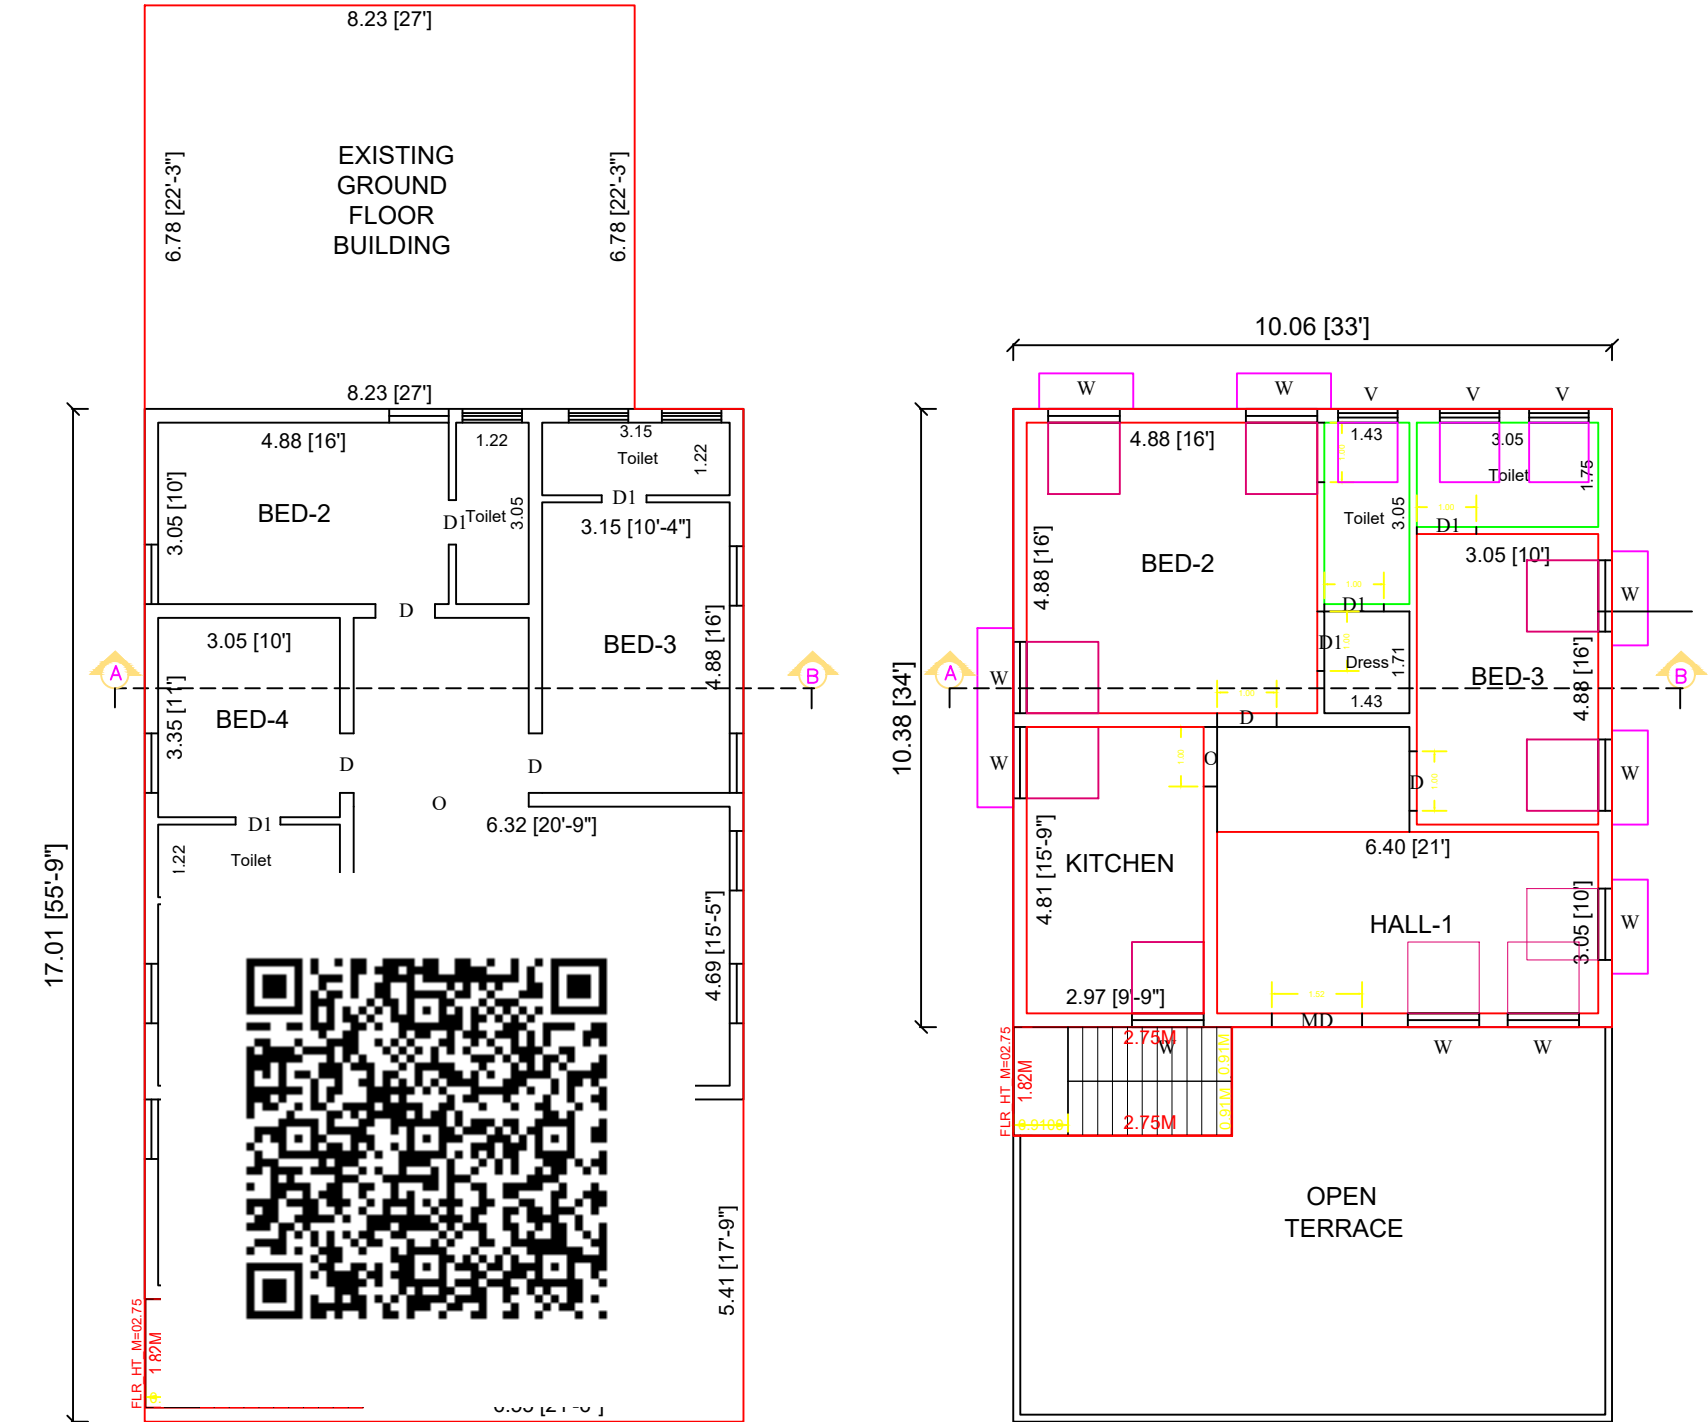
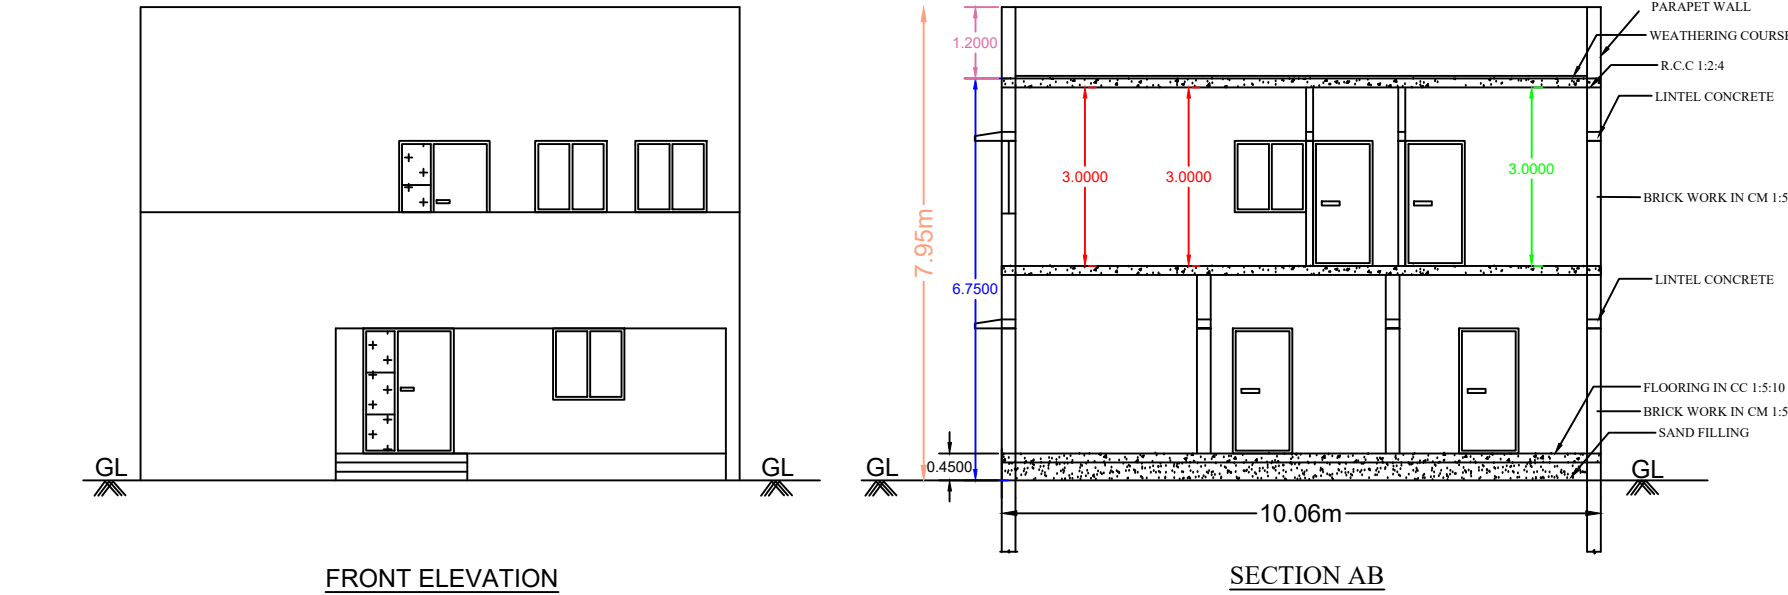


PLAN SHOWING THE PROPOSED ADDITIONAL CONSTRUCTION OF R.C.C ROOF FIRST FLOOR RESIDENTIAL BUILDING OVER THE EXISTING GROUND FLOOR BUILDING IN DOOR NO.376D/1, PLOT NO.21, PATTA NO.1923, SURVEY NO.146/56, SIVAGIRIPATTY VILLAGE, SIVAGIRIPATTY PANCHAYAT, PALANI TALUK, DINDIGUL DISTRICT.

APPLICANT :- Tmt.A.JAHIRA BANU, W/o.Thiru.ABDULRAJAK.

LAYOUT APPROVAL NO. ட.வ.ட.(ட.ட)எண்.40/1986

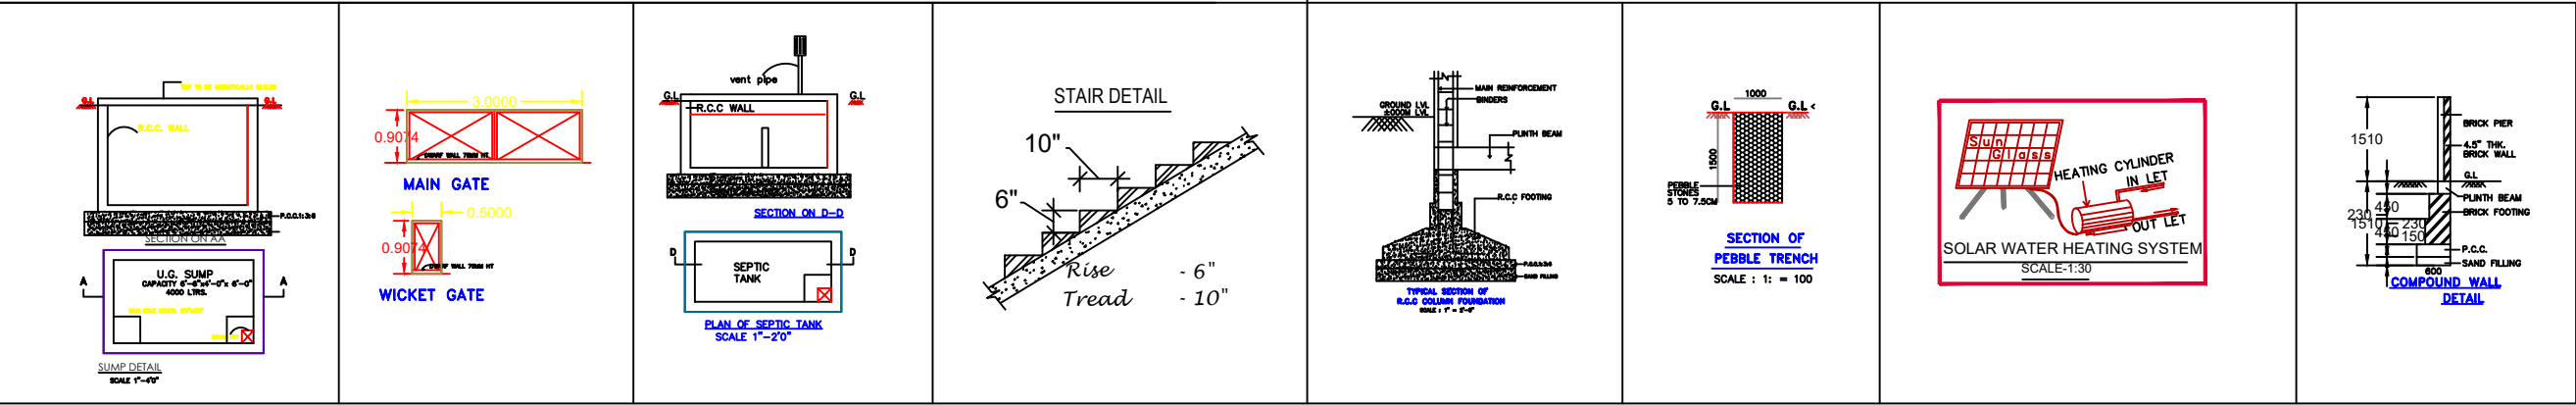

KEY PLAN (not to scale)		
TYPE	DESCRIPTION	SIZE
MD	MAIN DOOR	5'-0" X 7'-0"
D	DOOR	3'-3" X 7'-0"
D1	DOOR	3'-0" X 7'-0"
W	WINDOW	4'-0" X 4'-0"
V	VENTILATOR	2'-6" X 2'-6"
AREA STATEMENT		
	SQ.FT	SQ.M
AREA OF THE SITE AS PER DOCUMENT	3540.00	328.87
AREA OF THE SITE AS PER PATTA	3530.59	328.00
AREA OF THE SITE AS PER SITE	3543.61	329.21
SUPER IMPOSED PLOT AREA	3523.59	327.35
EXG. R.C.C. ROOF GROUND FLOOR	2442.88	226.95
PRO. R.C.C. ROOF FIRST FLOOR	1196.74	111.18
NON F.S.I AREA		-
F.S.I	:	0.33
PLOT COVERAGE	:	69.0%
NO.OF TWO WHEELER PARKING	:	2 Nos
NO.OF CAR PARKING	:	1 No

APPLICANT
A. Jahira Banu

ENGINEER
Er. K. PACHAIMUTHU.D.C.E.,
KPM CONSULTANTS,
Registered Engineer Dindigul,
Registration No:RE 18/2024(Gr-III)
186, Palayam, Adivaram,
PALANI - 624 601,
Cell: 99940 41299, 82481 92907