



PLAN SHOWING THE PROPOSED CONSTRUCTION OF R.C.C ROOF GROUND FLOOR AND FIRST FLOOR RESIDENTIAL BUILDING IN OLD S.F.NO-70, NEW R.S.F.No: 74/1 OF " RAM NAGAR ", SITE No: 27,28,38,37 IN VADAMUGAM VELLODE VILLAGE AND PANCHAYAT, CHENNIMALAI UNION, PERUNDURAI TALUK, ERODE DISTRICT.

APPLICANT:




Mr.T.CHANDRASEKARAN,

S/o.Mr. K.V.THAMBI.

SPFW/ELPA NO:4110/2018, ந.க. எண்:1346,1345/2022/ஆ3, நாள்:28.06.2022

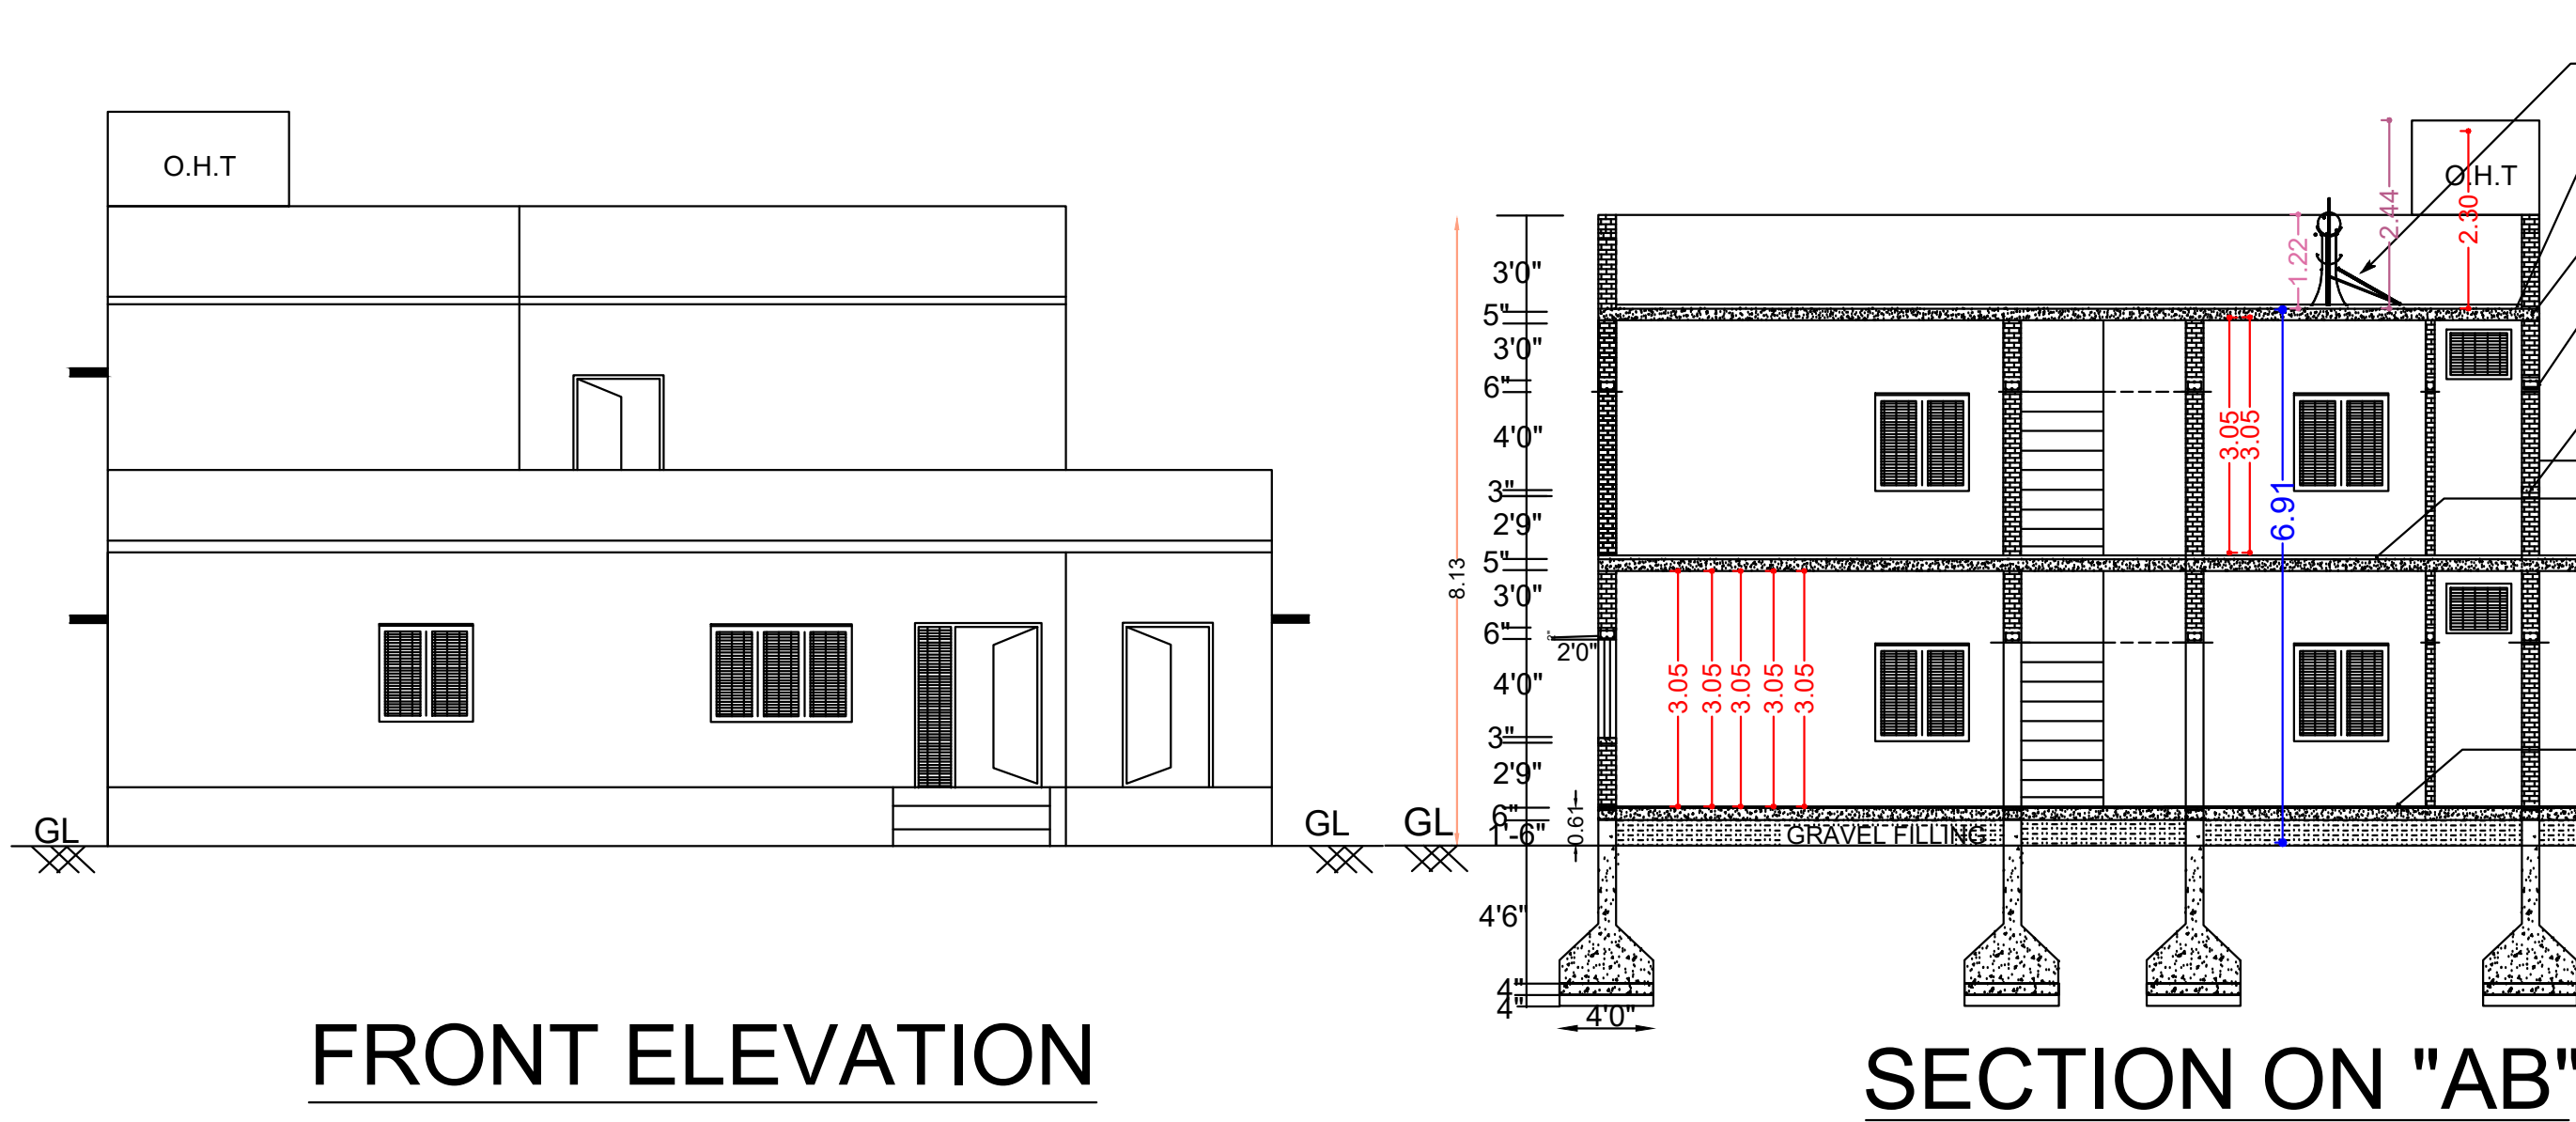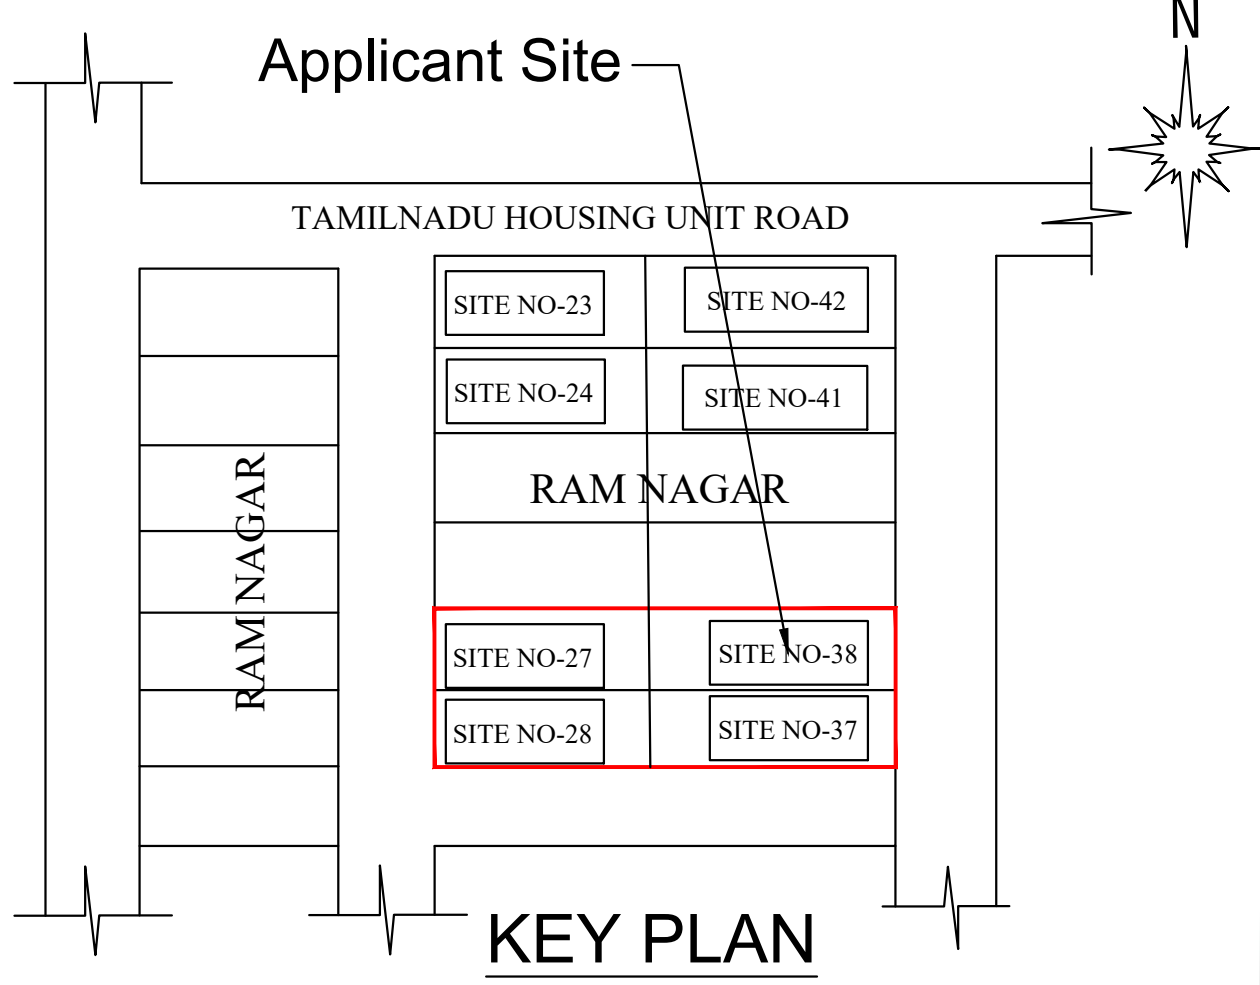

SOLAR WATER HEATER  
WEATHERING COURSE IN SURKI MORTOR 1:2 - 3" TH  
RCC ROOF IN MIX 1:1.5:3 - 5" TH  
RCC LINTAL 6"TH & SUNSHADE 3" TH IN MIX 1:1.5:3  
SILL LEVEL CONCRETE 3" TH  
FLOOR FINISHING WITH CM 1:5 USING 2' x 2'  
RCC ROOF IN MIX 1:1.5:3 - 5" TH  
RCC LINTAL 6"TH & SUNSHADE 3" TH IN MIX 1:1.5:3  
SILL LEVEL CONCRETE 3" TH  
FLOOR FINISHING WITH CM 1:5 USING 2' x 2'  
PCC 1:4:8 - FOR BASEMENT 4" TH  
BELT CONCRETE 1:1.5:3  
PCC 4" SAND FILLING 4"

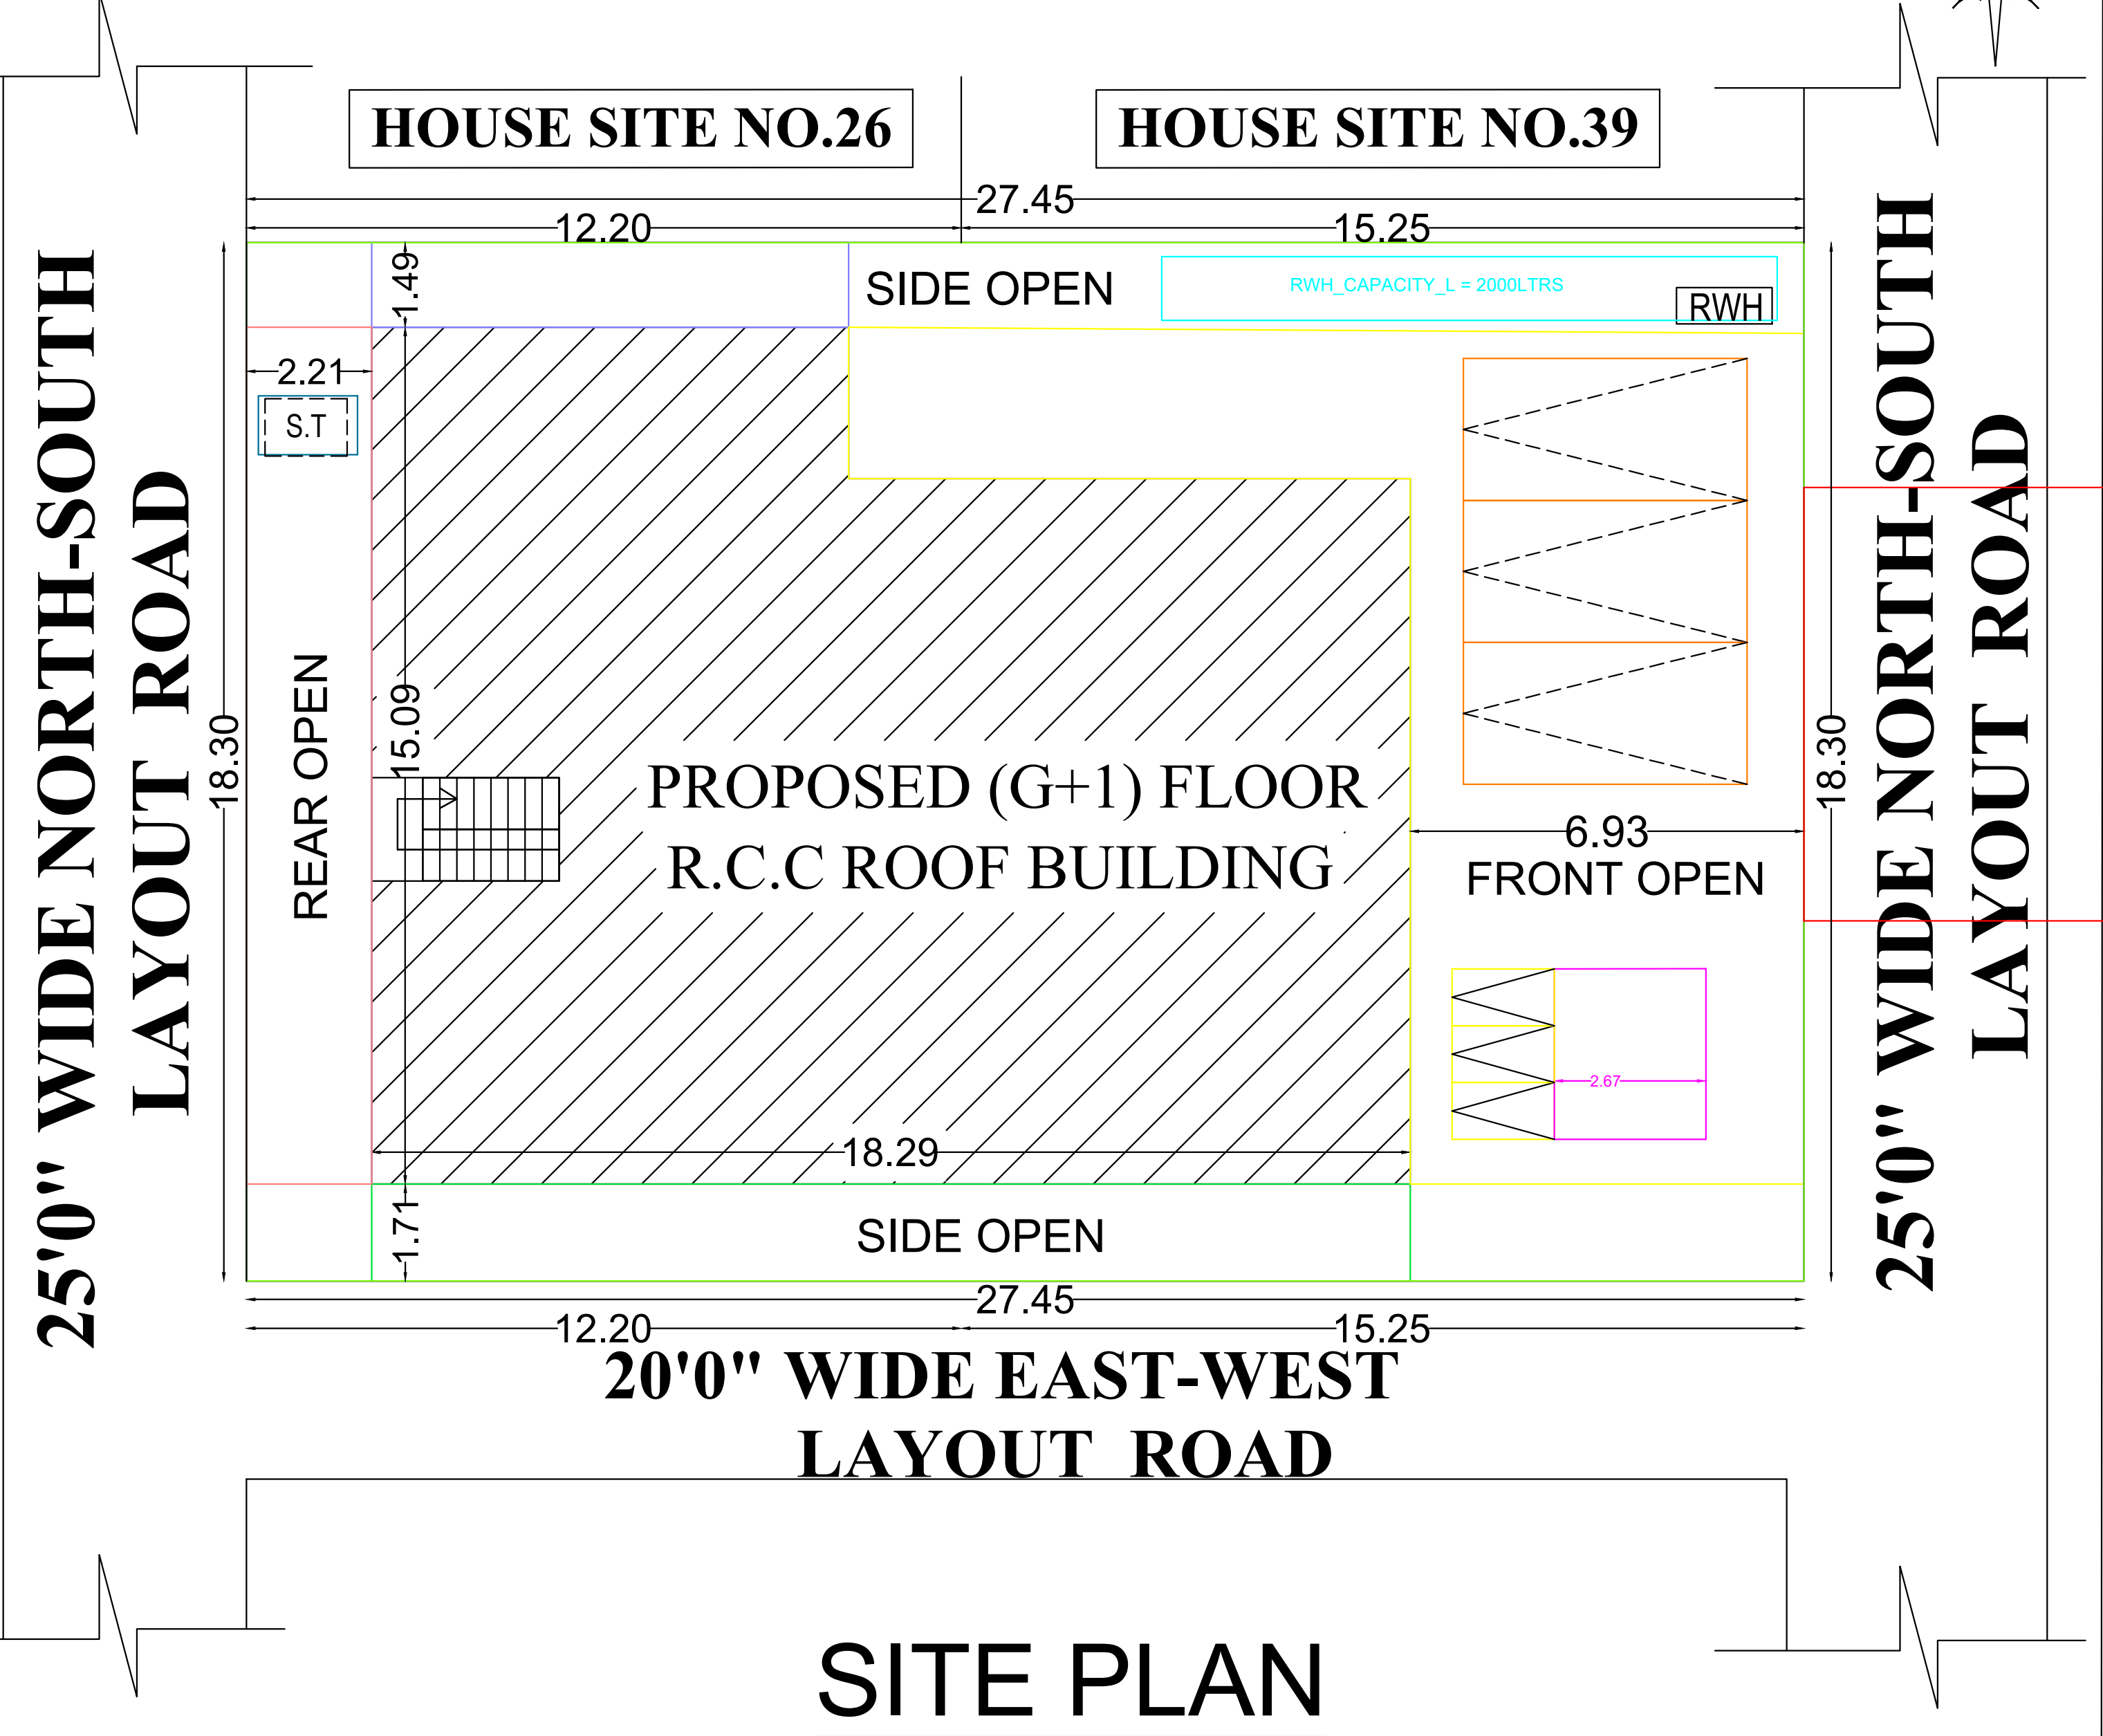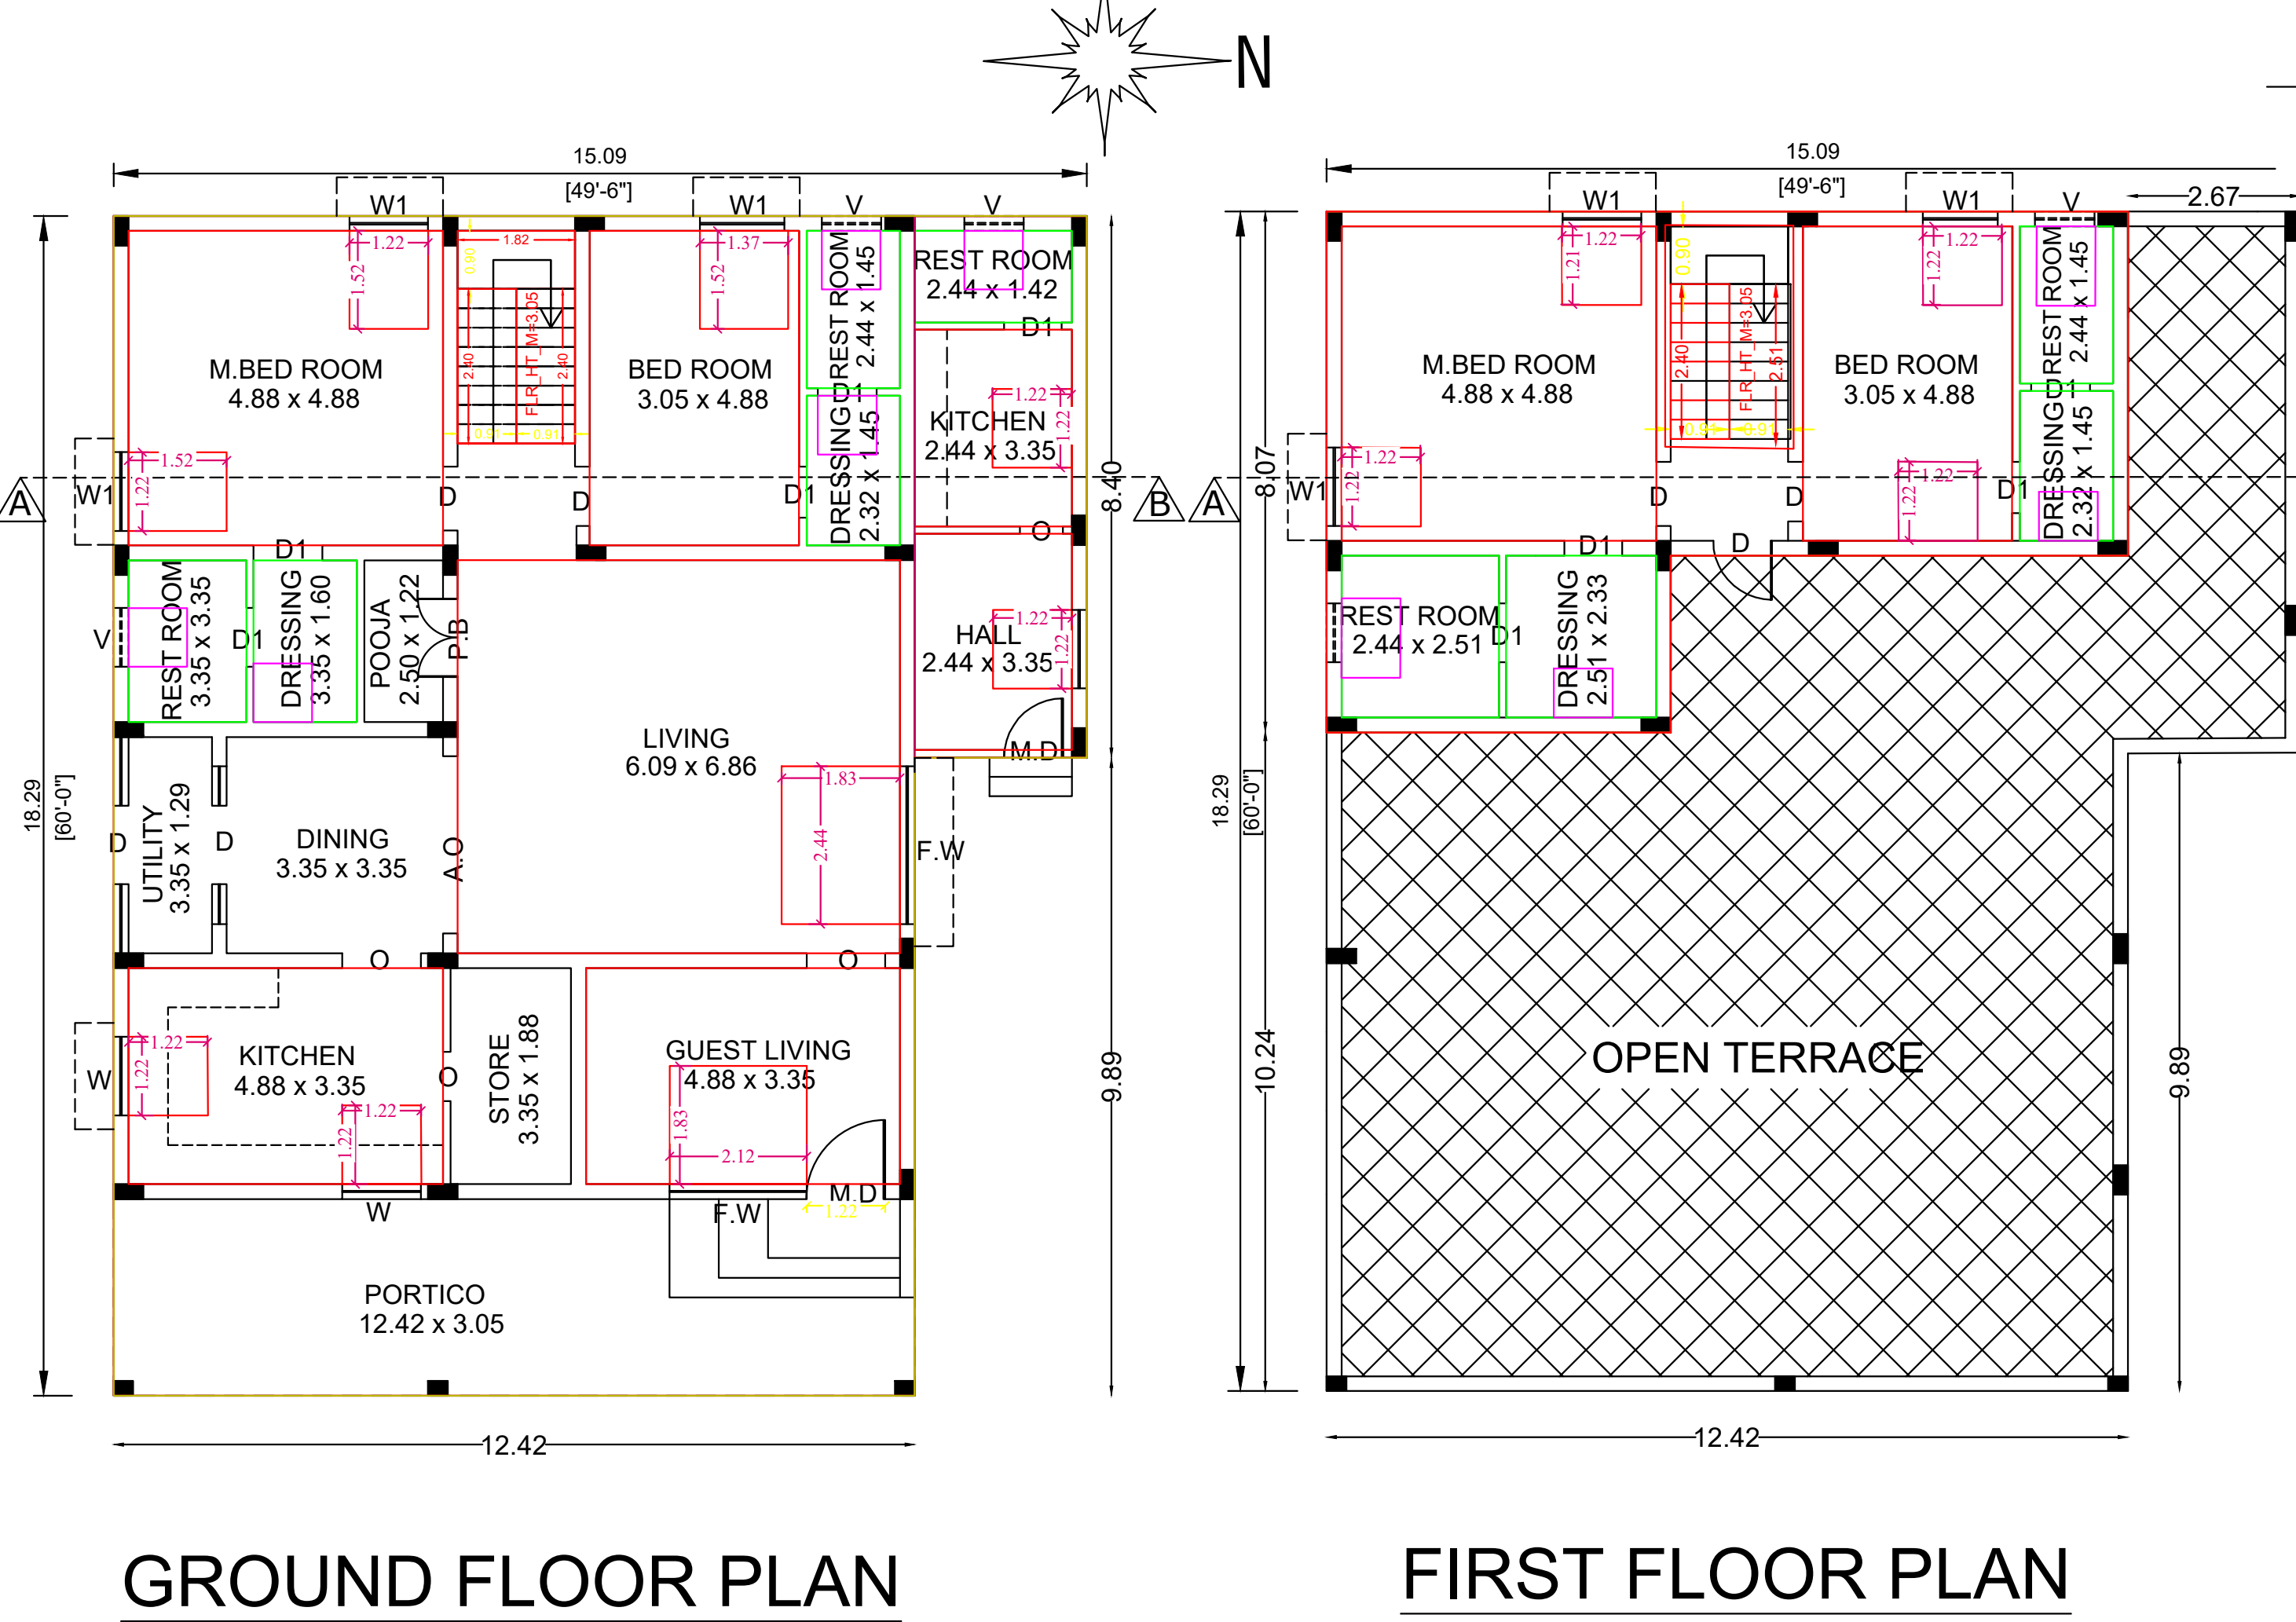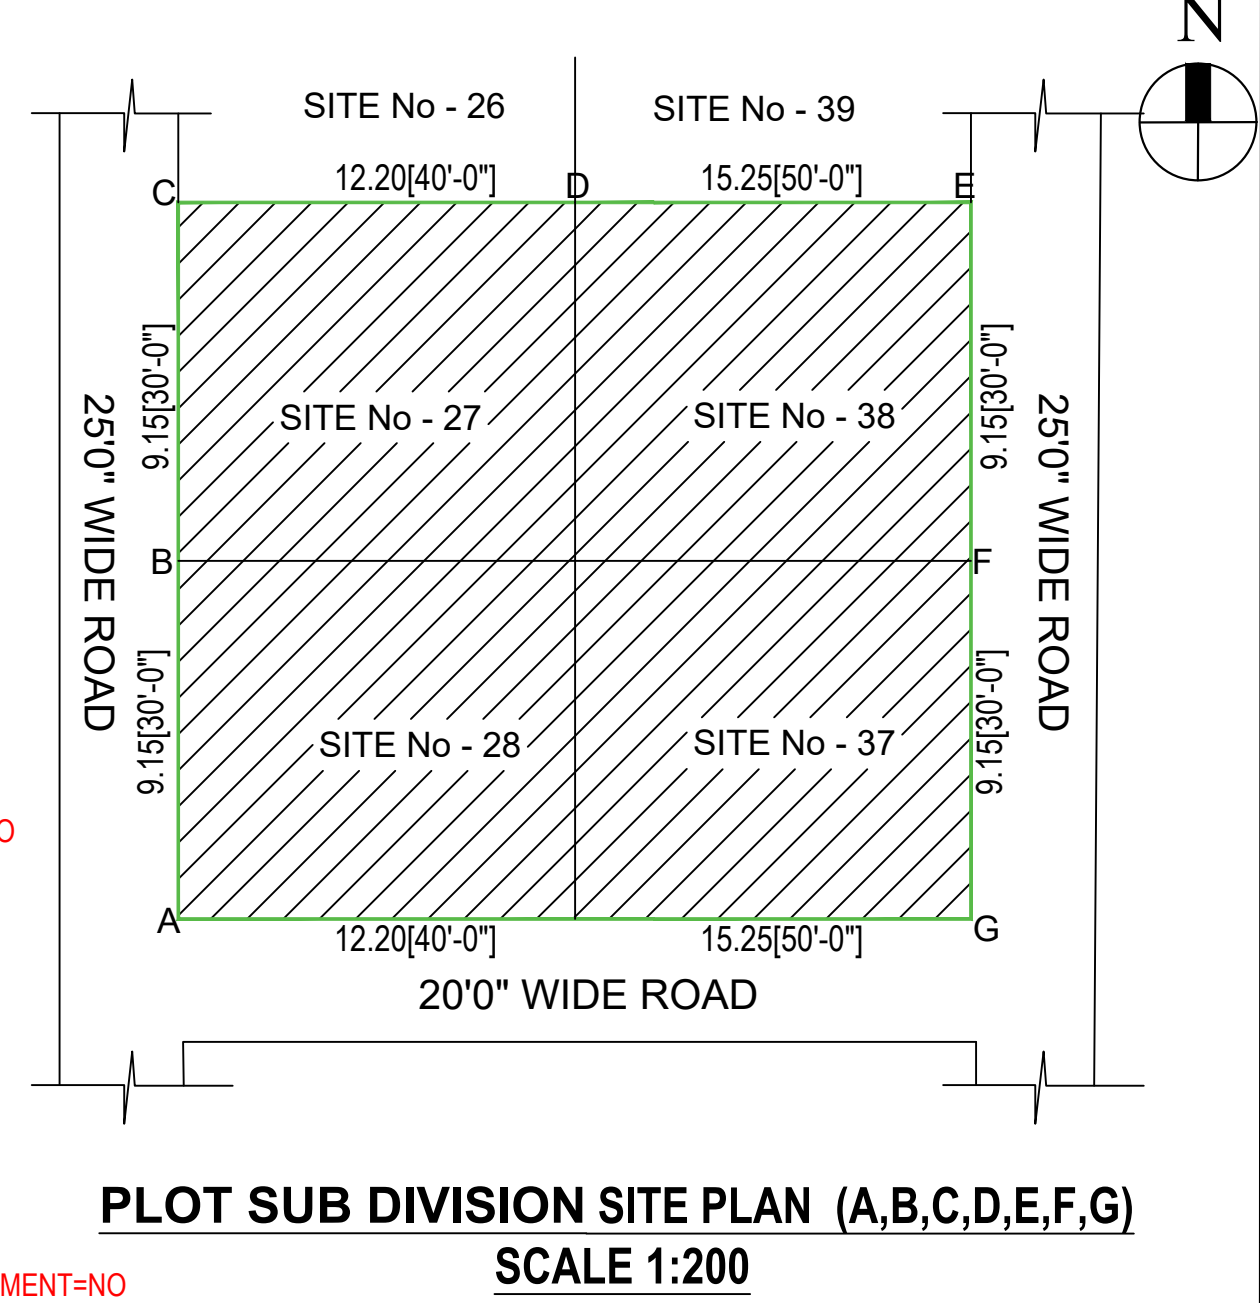


ONLINE APPLICATION NO :SWP/BPA/078174/2023  
BUILDING PERMISSION NO :ERD/CHML/V.V/73/2023-2024

I.PROPOSED BUILDING AREA DETAILS:

| Area Details:                    | Sq.ft   | Sqm    | JOINERY DETAILS  | FEET           | METRE       |
|----------------------------------|---------|--------|------------------|----------------|-------------|
| Area of the site as per document | 5400.00 | 501.68 | D DOOR           | 3'3" X 7'0"    | 1.00 X 2.14 |
| G.Floor Construction             | 2685.83 | 249.52 | D1 DOOR          | 2'6" X 7'0"    | 0.76 X 2.14 |
| F.Floor Construction             | 871.13  | 80.93  | W WINDOW         | 4'0" X 4'0"    | 1.22 X 1.22 |
| Total Construction Area          | 3556.96 | 330.44 | V VENTILATOR     | 3'3" X 1'9"    | 1.00 X 0.50 |
| Area Of Open Space               | 2714.17 | 252.15 | SEPTIC TANK 1 No | BORE WELL 1 No |             |
|                                  |         |        | R.W.H 1 No       | SUMP 1 No      |             |

Floor Space Index (F.S.I.) -  $\frac{\text{Total Building Area}}{\text{Total Land Area}} = \frac{330.44}{501.68} = 0.65 < 2$

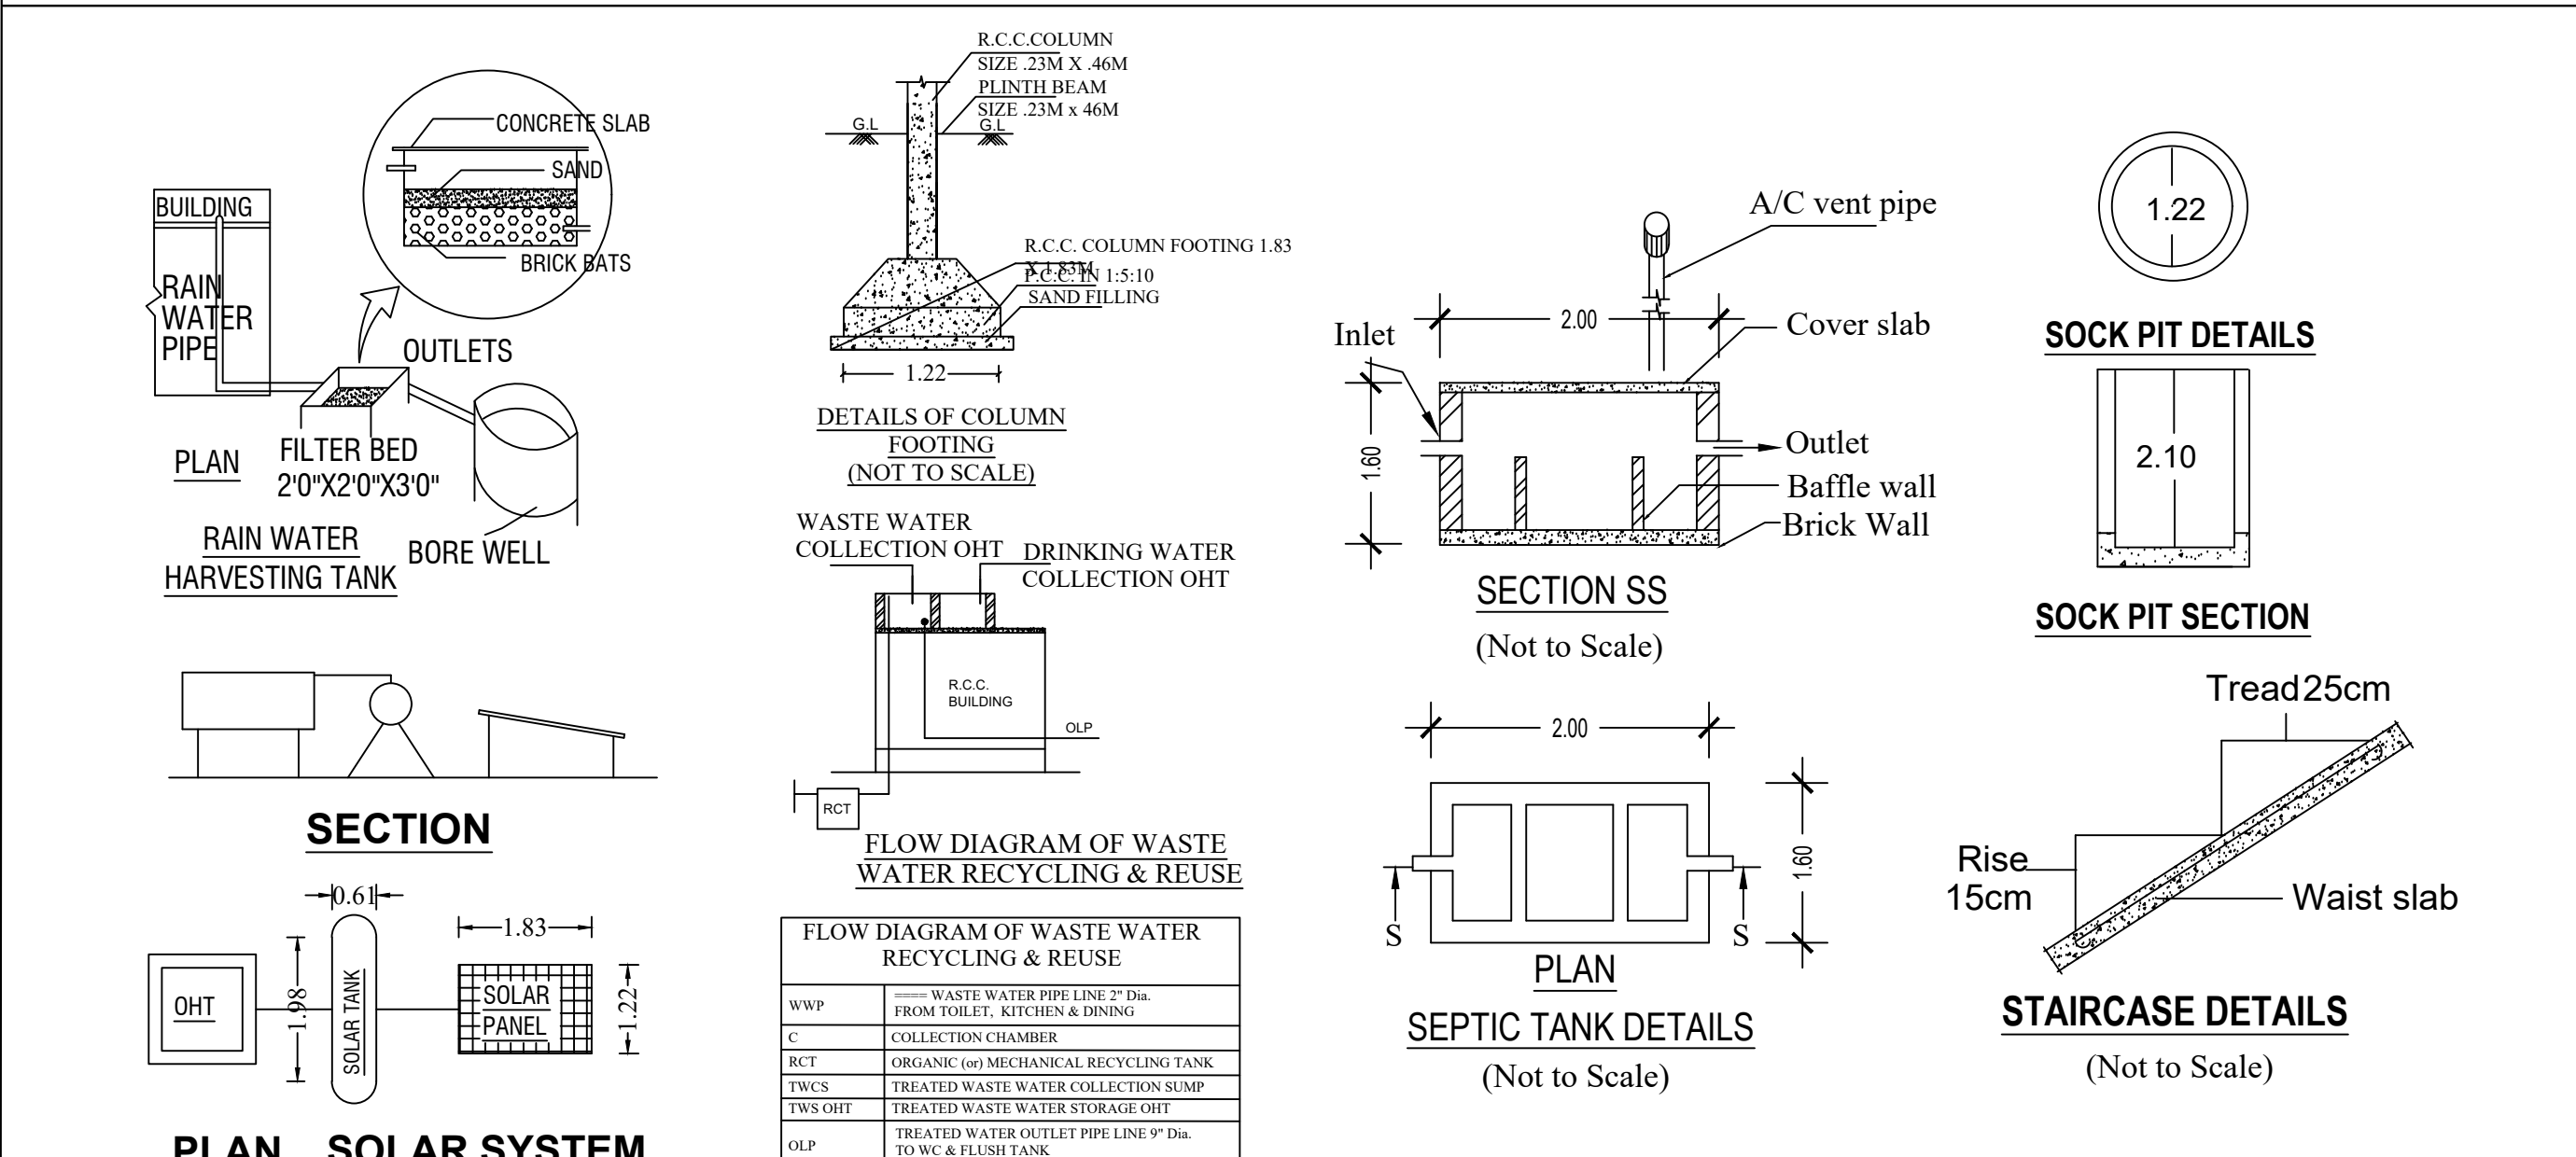

| DESCRIPTION                | Required         | Provided                    |
|----------------------------|------------------|-----------------------------|
| Car Parking Stalls         | 3                | 3                           |
| Two Wheeler Parking Stalls | 2                | 2                           |
| Cycle Parking Stalls       | -                | -                           |
| COLOR INDEX :-             | GATE ENTRY /EXIT |                             |
| ROAD SHOWN IN              | -                | MEASUREMENT IN METER        |
| SITE BOUNDARY SHOWN IN     | -                | 6.00 X 1.81                 |
| PROPOSED BUILDING SHOWN IN | -                | ALL DIMENSIONS ARE IN METER |
|                            |                  | SCALE 1:100                 |

DR Er.G.DHARANIDHARAN,BE.,  
(Registered Engineer)  
PLANNERS & PROMOTORS  
Cell 8675557972  
email :ksgdharani@gmail.com

| APPLICANT | REGISTERED ENGINEER    |
|-----------|------------------------|
|           | DR PLANNERS-8675557972 |