

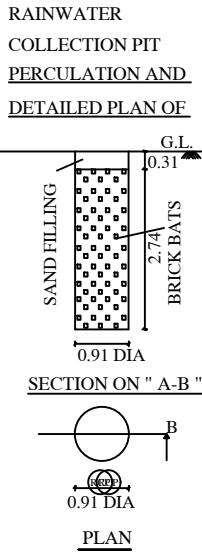
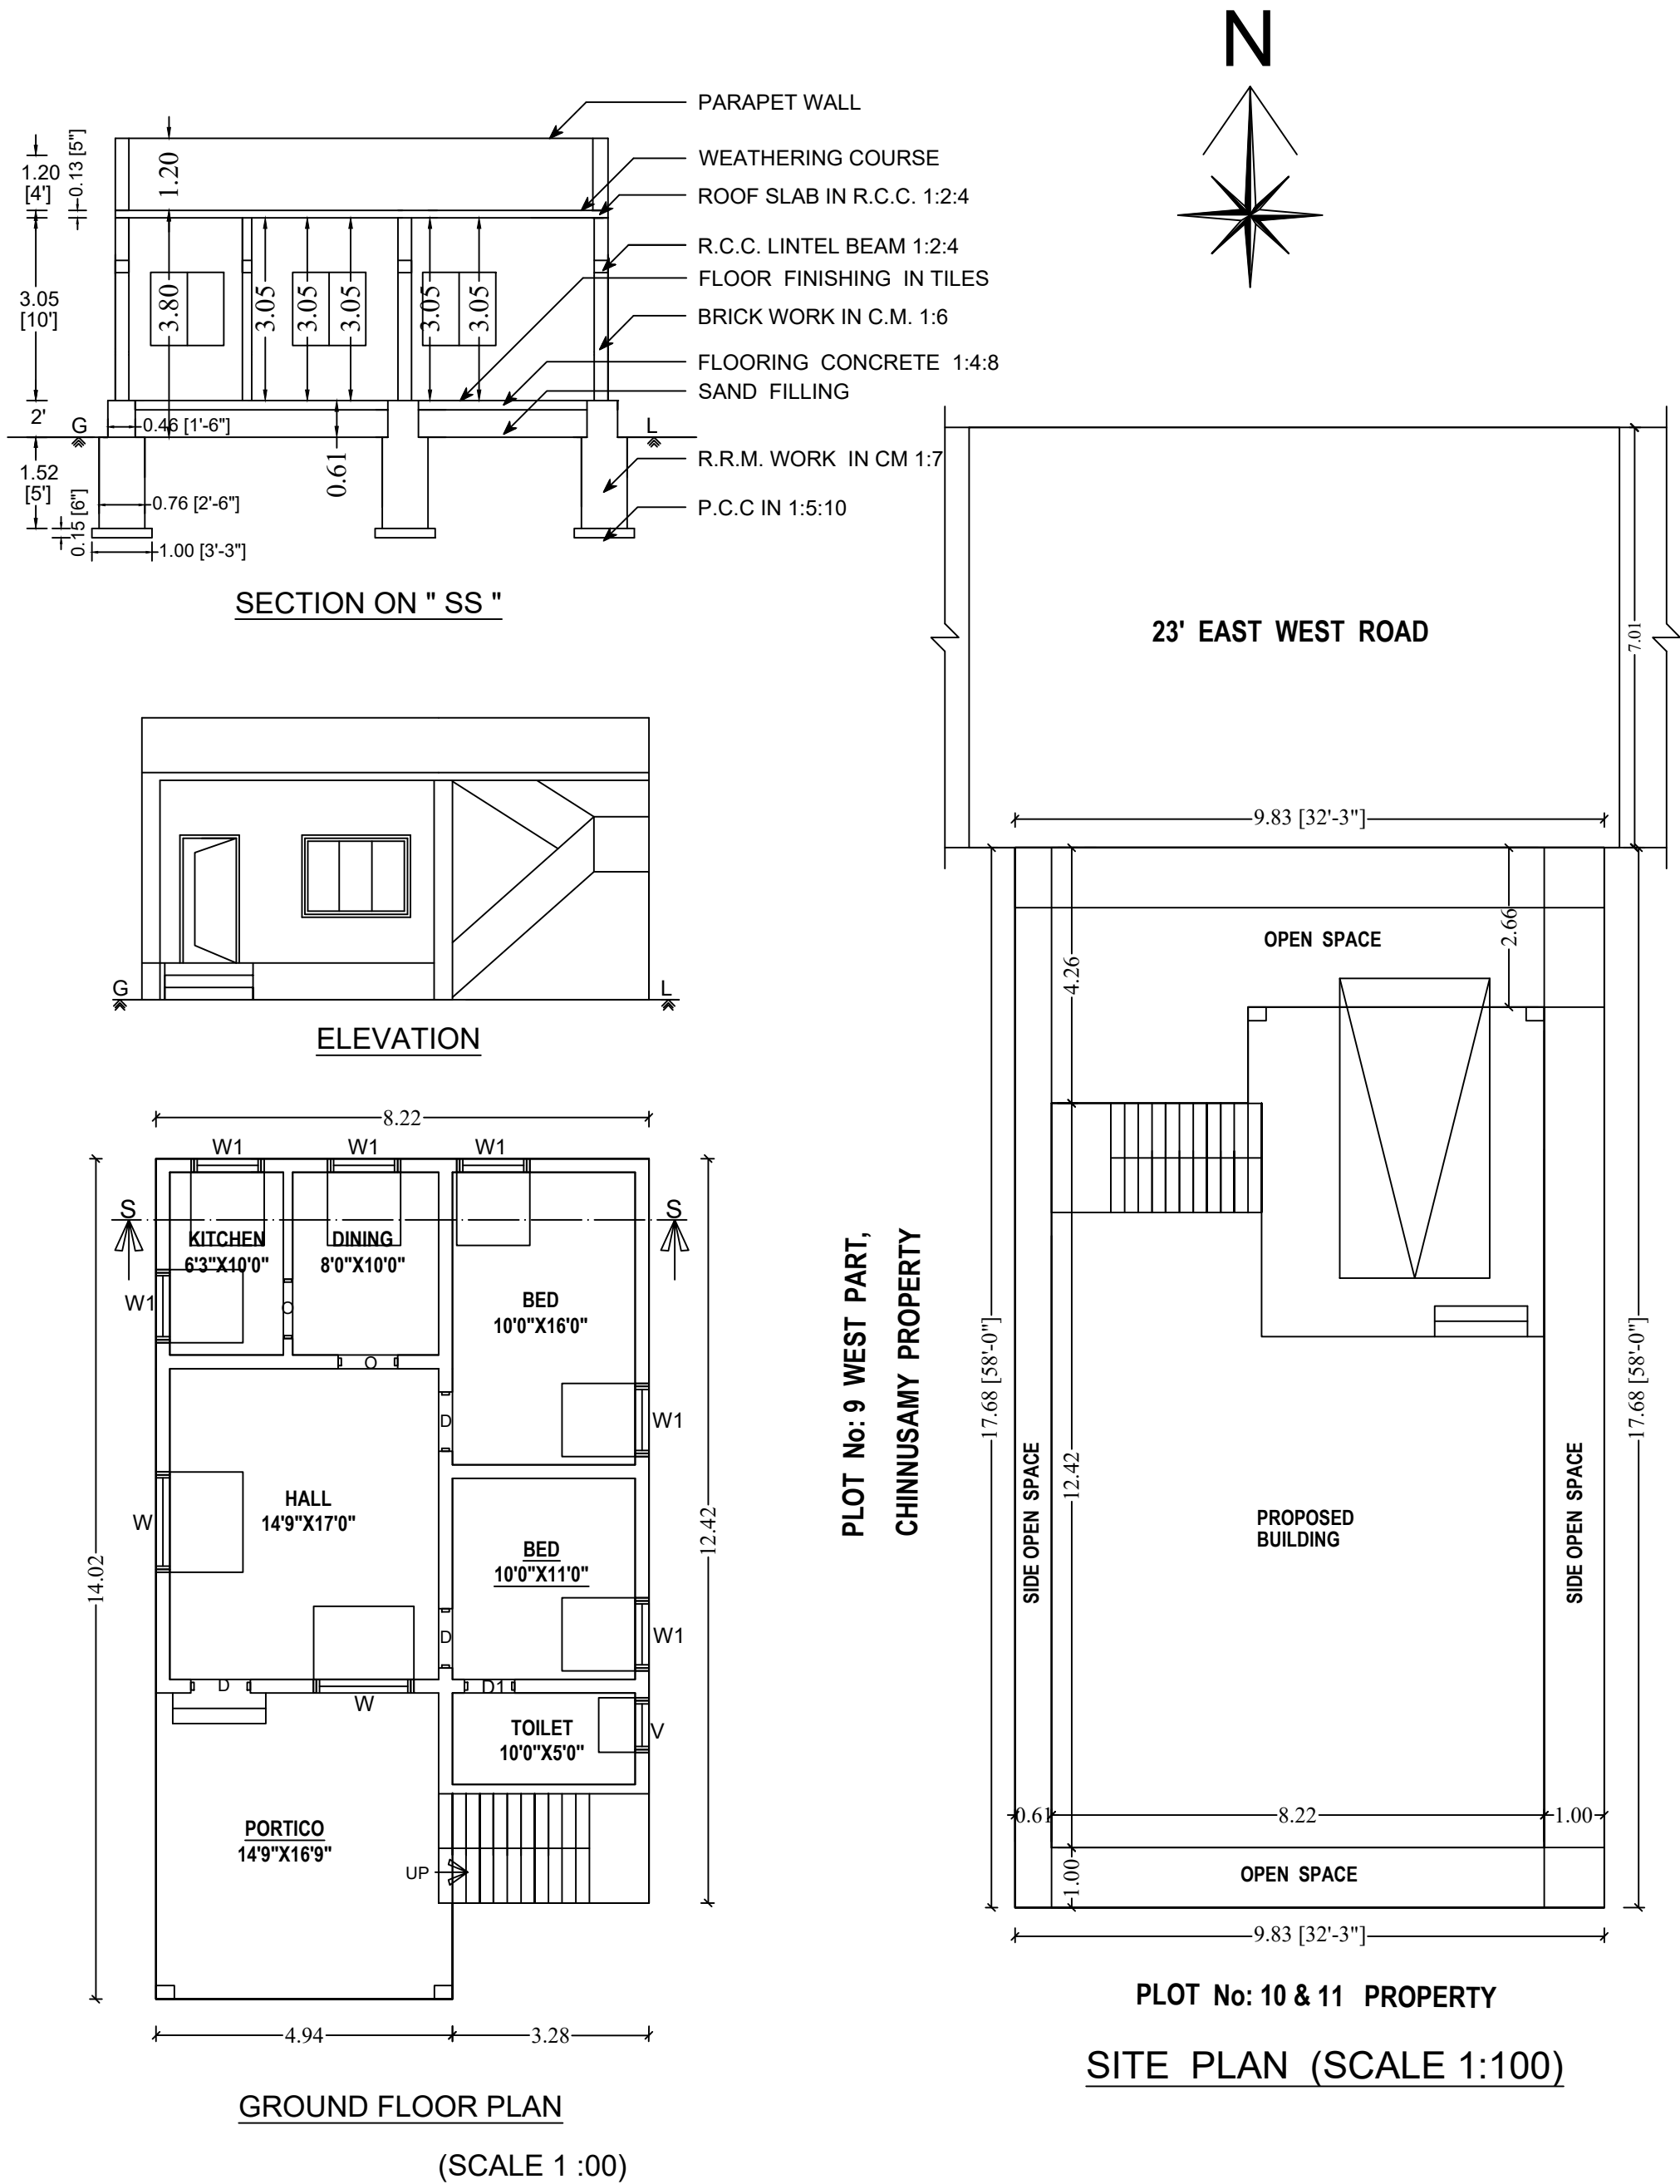


PLAN SHOWING THE PROPOSED CONSTRUCTION OF R.C.C. ROOF RESIDENTIAL BUILDING IN R.S.F. No:21/17,
PLOT No: 9 EAST PART & 7 WEST PART, AT MURUGAN GARDEN, MURUNGATHOLUVU VILLAGE AND PANCHAYAT,
CHENNIMALAI UNION, PERUNDURAI TALUK, ERODE DISTRICT.

APPLICANT : Mr. S. VIJAYAKUMAR. S/o. T.M. SAMINATHAN.

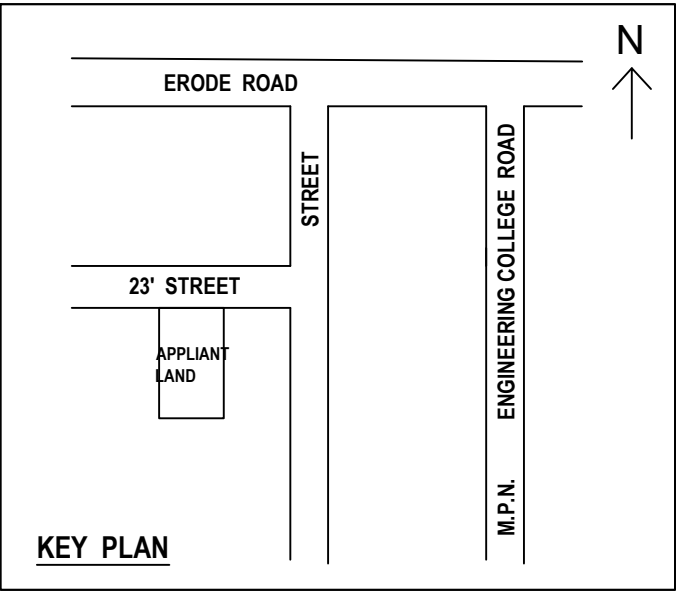

STAIRCASE DETAILS

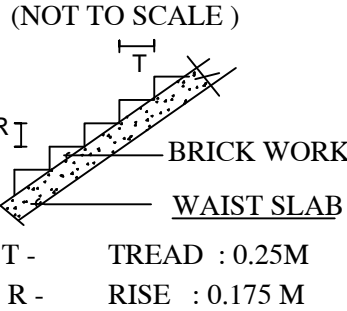

AREA DETAILS	SQ.M	SQ.FEET
AREA OF THE SITE:	173.82	1871.00
AREA OF THE PROPOSED IN G.FLOOR BUILDING:	110.00	1184.03
CARPET AREA OF THE PROPOSED BUILDING:	88.26	950.00
AREA OF OPEN SPACE:	63.82	686.97

DETAILS OF JOINARIES.

D	- DOOR	- 1.00 X 2.13
D1	- DOOR	- 0.76 X 2.13
O	- OPEN	- 1.00 X 2.13
W	- WINDOW	- 1.67 X 1.37
W1	- WINDOW	- 1.22 X 1.37
V	- VENTILATOR	- 0.91 X 0.61

SCALE: 1 : 100

ALL MEASUREMENTS ARE IN " METRE " AND " FEET "

COLOUR INDEX

□	SITE BOUNDARY
□	PROPOSED BUILDING

APPLICANT :-

CIVIL ENGINEER :-

S. Vijayakumar

Dr. M. MOHANASUNDARAM
D.C.E., D.Arch.(CAD), L.B.S.,
Licensed Civil Engineer,
Regd. No: 1044/08-09, 610/10-11
HIGH TECH PLANNERS & BLUE PRINTER
Tamilnadu Grama Bank (Upstair)
Kangeyam Road, CHENNIMALAI.
Cell: 94890 35500