
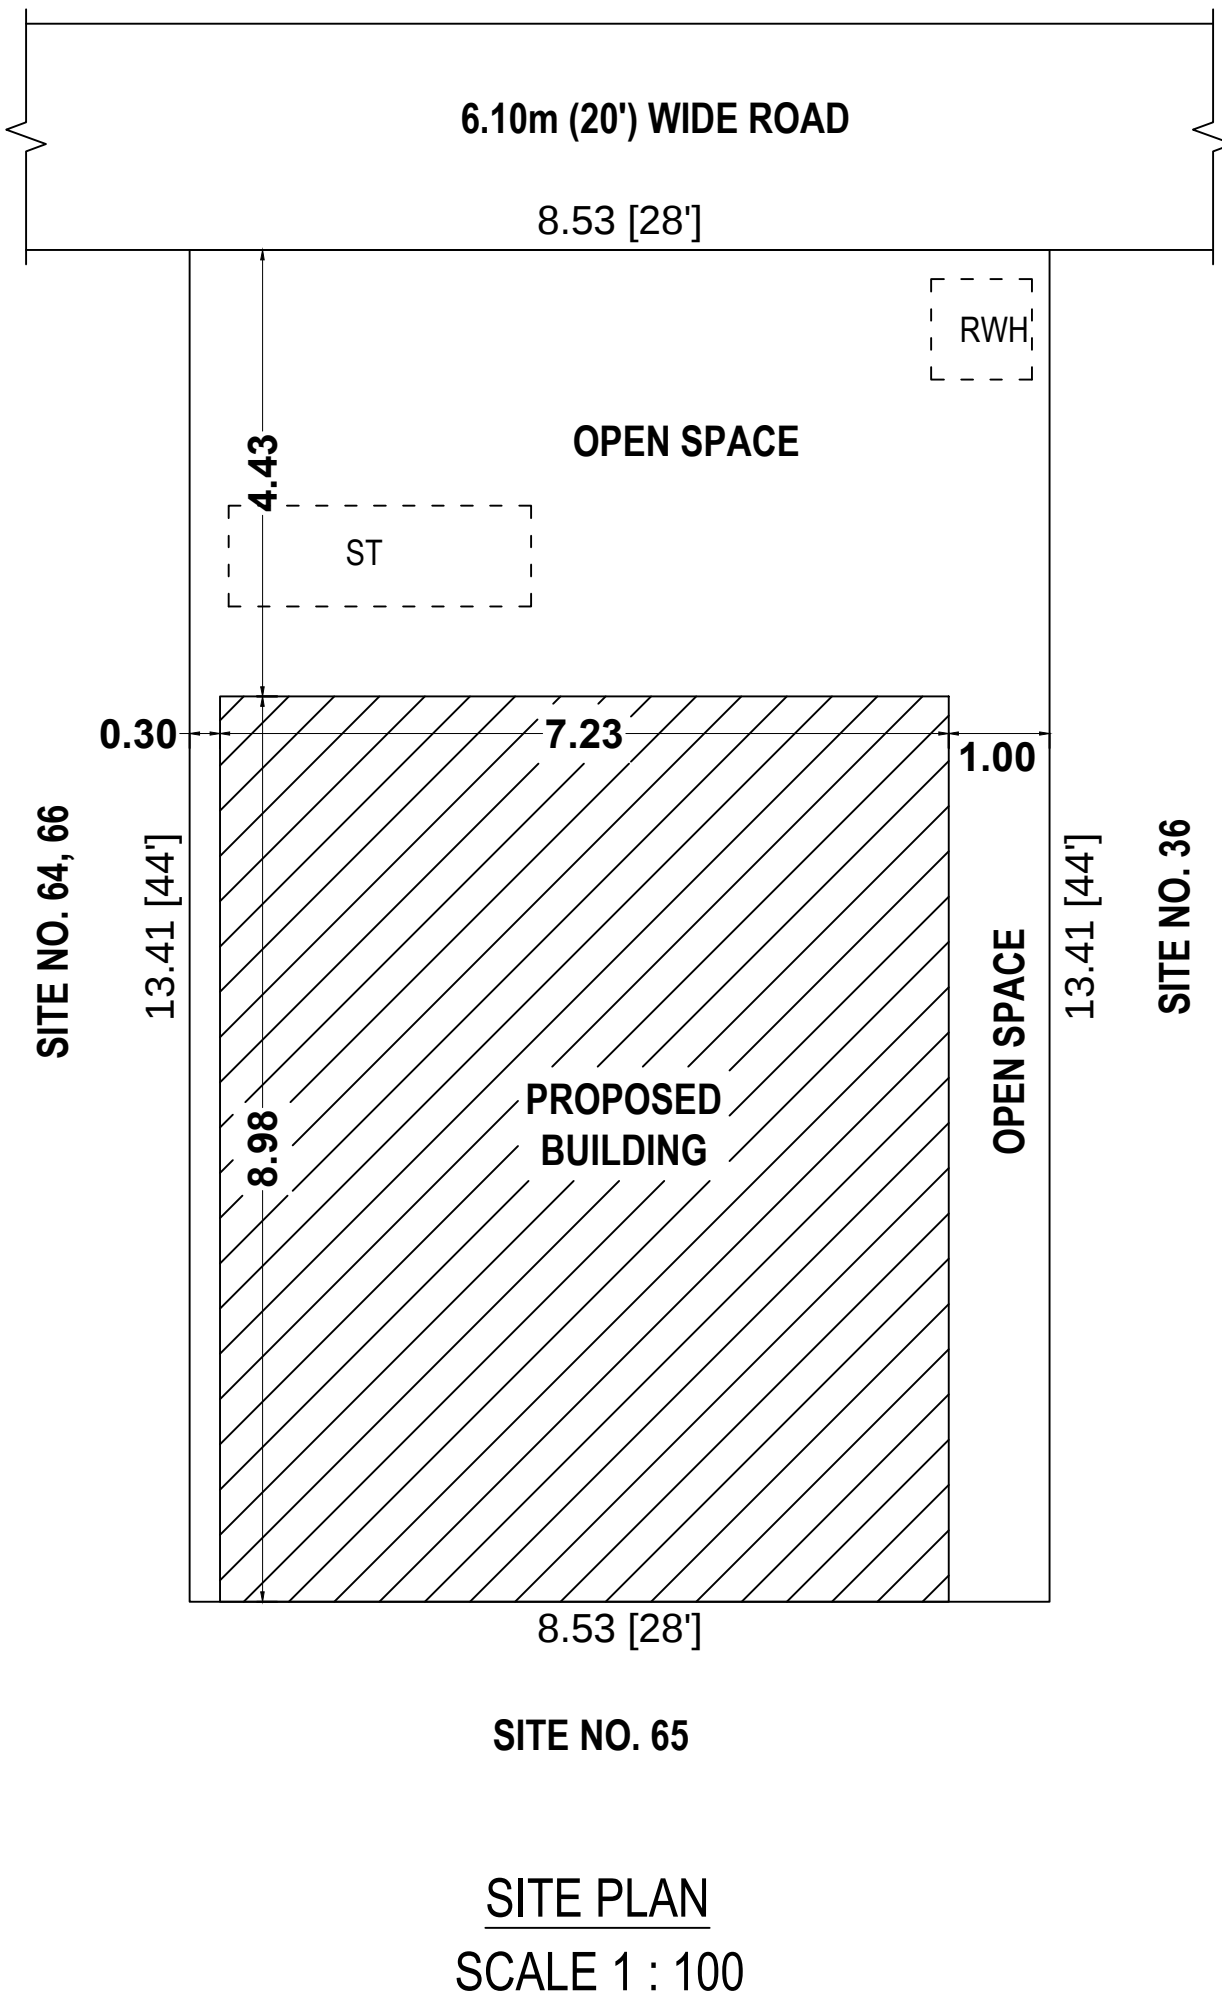
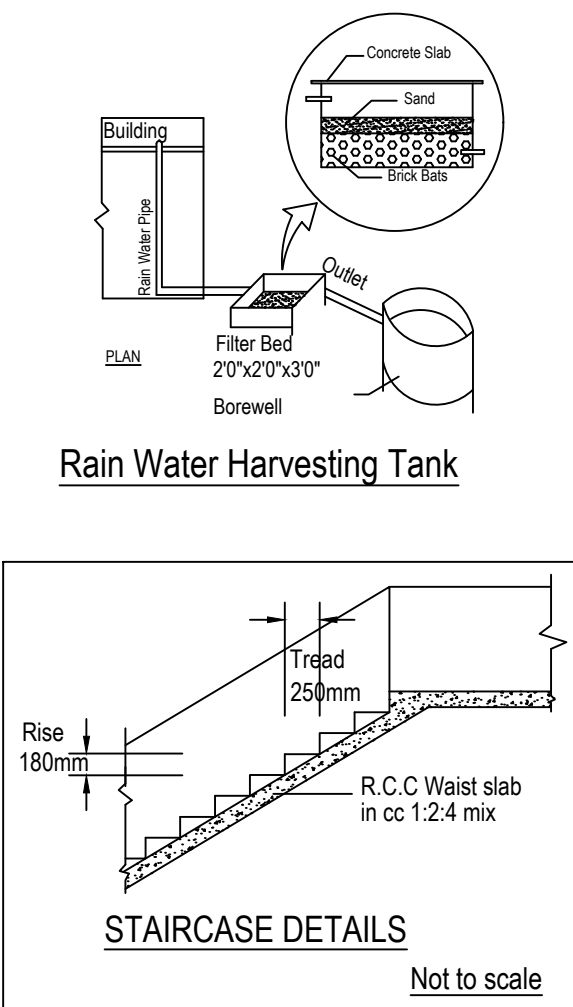
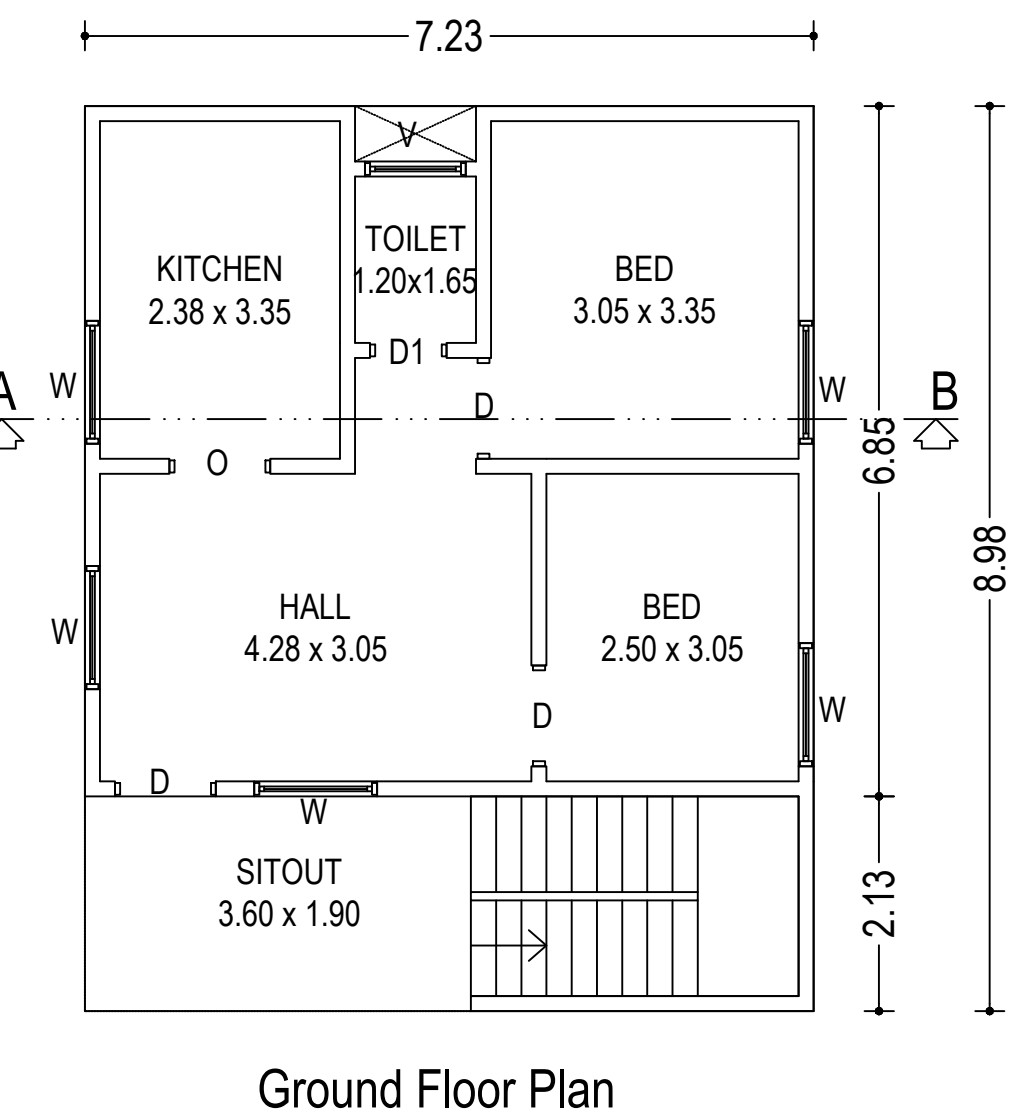
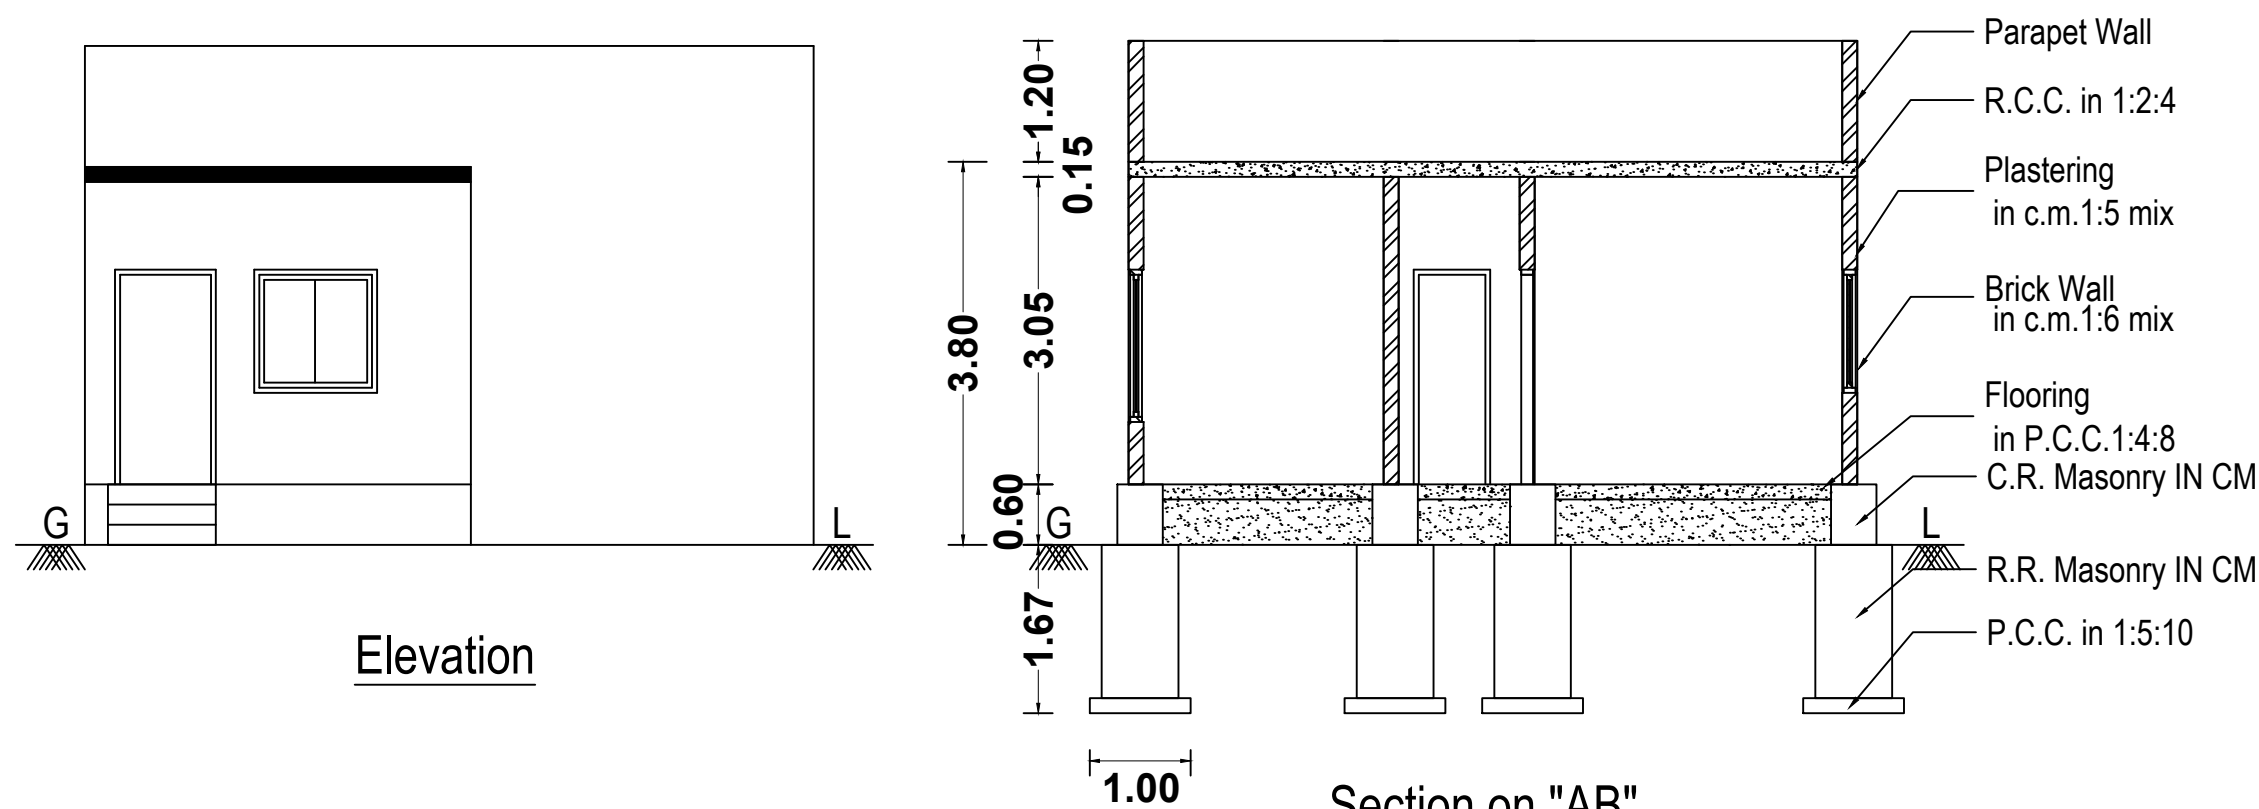
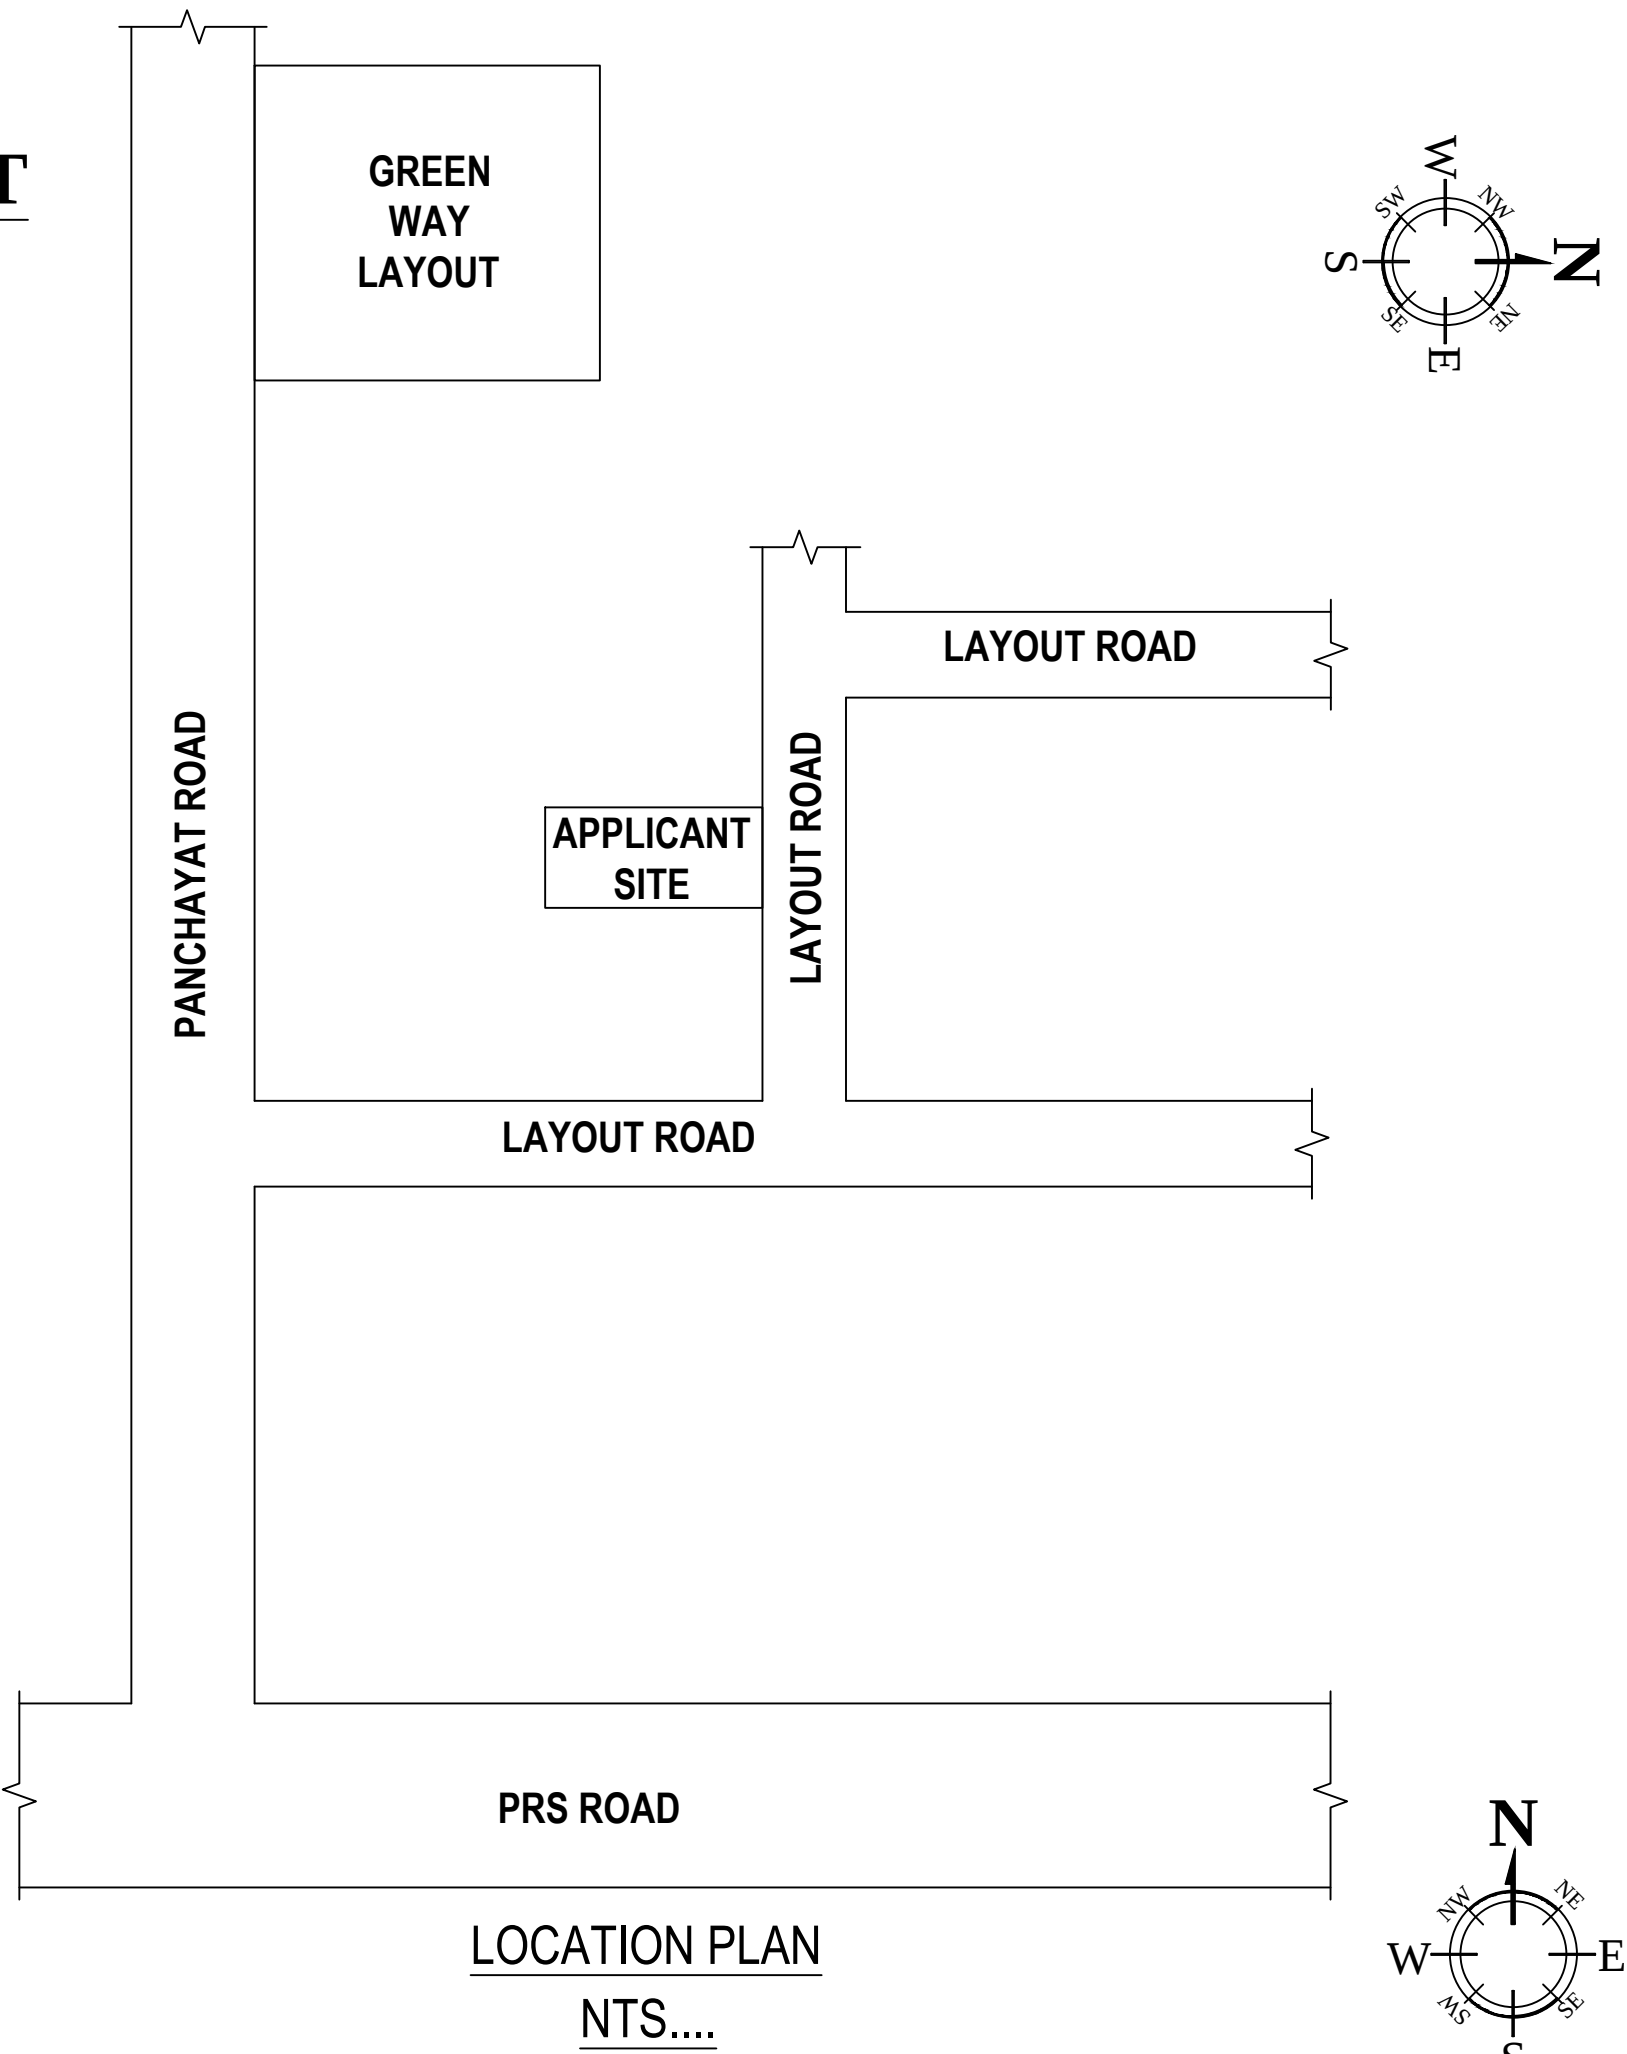


PLAN SHOWING THE PROPOSED CONSTRUCTION OF R.C.C. ROOF
GROUND FLOOR RESIDENTIAL BUILDING IN R.S.F. NO. 548/2A1A1A1, PLOT
NO. 37, AT MUGASIPIDARIYUR VILLAGE, AMMA METRO NAGAR,
MUGASIPIDARIYUR PANCHAYAT, CHENNIMALAI PANCHAYAT UNION,
PERUNDURAI TALUK, ERODE DISTRICT.

APPLICANT : (SOLD PLOT FRAME WORK (SPFW/SRDD) NO. 15535/2018)

Mrs. AKILA,
W/o. NANDHAKUMAR.

ONLINE APPLICATION No: SWP/BPA/0077640/2023
BUILDING PERMISSION No: ERD/CHML/MPR/85/2023-2024

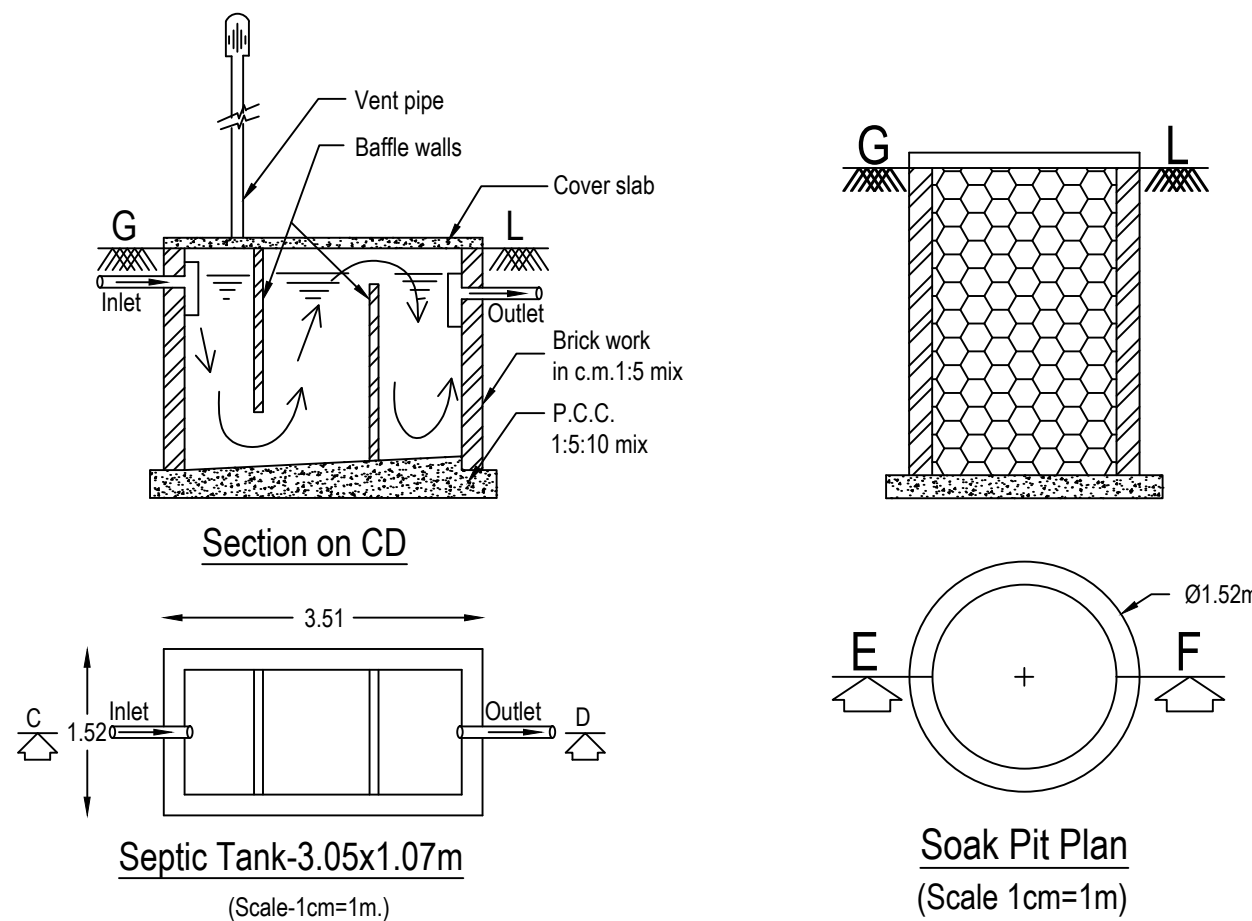

AREA DETAILS			
S.NO.	DESCRIPTION	SQ MT	SQ FT
1	AREA OF THE APPLICANT SITE	114.46	1232.00
2	PLINTH AREA OF THE PROPOSED R.C.C. ROOF RESIDENTIAL BUILDING IN G.F.	64.93	698.90
3	AREA OF THE OPEN SPACE IN G.F.	49.53	533.10
4	PROPOSED SEPTIC TANK AND SOAK PIT EACH	-	1 No.,
5	PROPOSED RAINWATER HARVESTING SUMP	-	1 No.,
REF	JOINERY SCHEDULE	FEET	METRE
D	DOOR	3'3" X 7'0"	1.00 X 2.13
O	OPEN	3'3" X 7'0"	1.00 X 2.13
D1	DOOR	2'6" X 7'0"	0.76 X 2.13
W	WINDOW	5'0" X 6'0"	1.52 X 1.83
V	VENTILATOR	3'0" X 2'0"	0.91 X 0.61
COLOUR INDEX:			
SITE BOUNDARY SHOWN IN -			
PROPOSED BUILDING SHOWN IN -			
ALL MEASURE MENTS ARE IN METRE / FEET			
APPLICANT		ENGINEER	
N. J. J. J.		Er. M. MOHANASUNDARAM D.C.E., D.Archi,(CAD),L.B.S., Licensed Civil Engineer, Regd.No:1044/08-09,610/10-11 HIGH TECH PLANNERS & BLUE PRINTERS Tamilnadu Girama Bank (Upstair), Kangayam Road, CHENNIMALAI. Cell:94890 35500	