
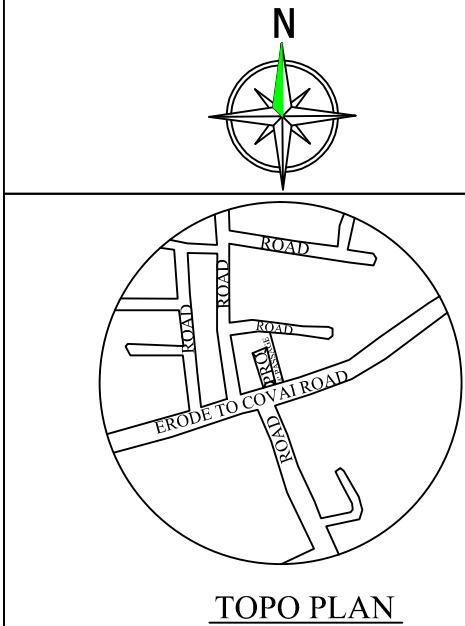




PLAN SHOWING THE PROPOSED CONSTRUCTION OF R.C.C. ROOF RESIDENTIAL BUILDING IN GROUND FLOOR AND FIRST FLOOR IN OLD S.F. NO: 69/2 PART, NEW S.F NO: 292/5, PATTA NO:338, AT MOONGILPALAYAM VILLAGE GRAM PANCHAYAT, PERUNDURAI PANCHAYAT UNION & TALUK, ERODE DISTRICT.

APPLICANT: N.KALYANA KUMAR , S/O V.P.NATARAJAN.

ONLINE APPLICATION NO:SWP/BPA/088182/2024
BUILDING PERMISSION NO:ERD/PRI/MPM/31-[2023-2024]

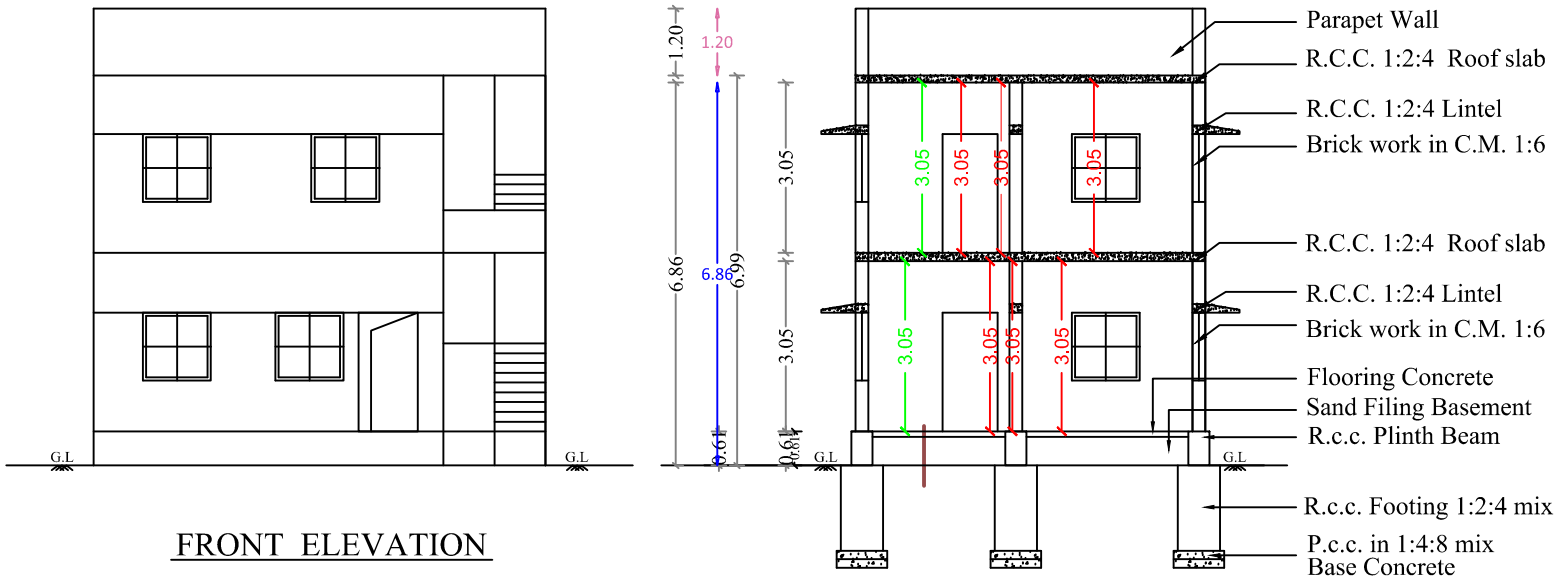

COLOR INDEX		
	SITE BOUNDRY	
	PRO. R.C.C ROOF RESIDENTIAL BUILDING	
	ROAD DETAILS	
PARKING STALL DETAILS		
CAR SPACE	0	1
BIKE SPACE	0	1
SCALE = 1" = 8'-0" (1:100)		All Dimensions Are In Meters
SCHEDULE OF JOINERIES		
DESCRIPTION	SIZE IN FEET	SIZE IN M
Main Door - MD	4'0" x 7'0"	1.22 x 2.13
Door - D1	3'3" x 7'0"	0.99 x 2.13
Door - D2	2'9" x 7'0"	0.84 x 2.13
Window - W	4'0" x 4'0"	1.22 x 1.22
Window - W1	6'0" x 4'0"	1.82 x 1.22
Kitchen Window - KW	4'0" x 3'6"	1.22 x 1.06
Ventilator - V	2'6" x 2'0"	0.76 x 0.61
AREA OF THE PROPOSED CONSTRUCTION DETAILS		
DESCRIPTION	SQ.M	SQ.FT
Area of the Site (as per Document)	61.59	663
Pro. Ground Floor	42.12	453.37
Pro.First Floor	42.12	453.37
Pro.Total Area	84.24	906.74

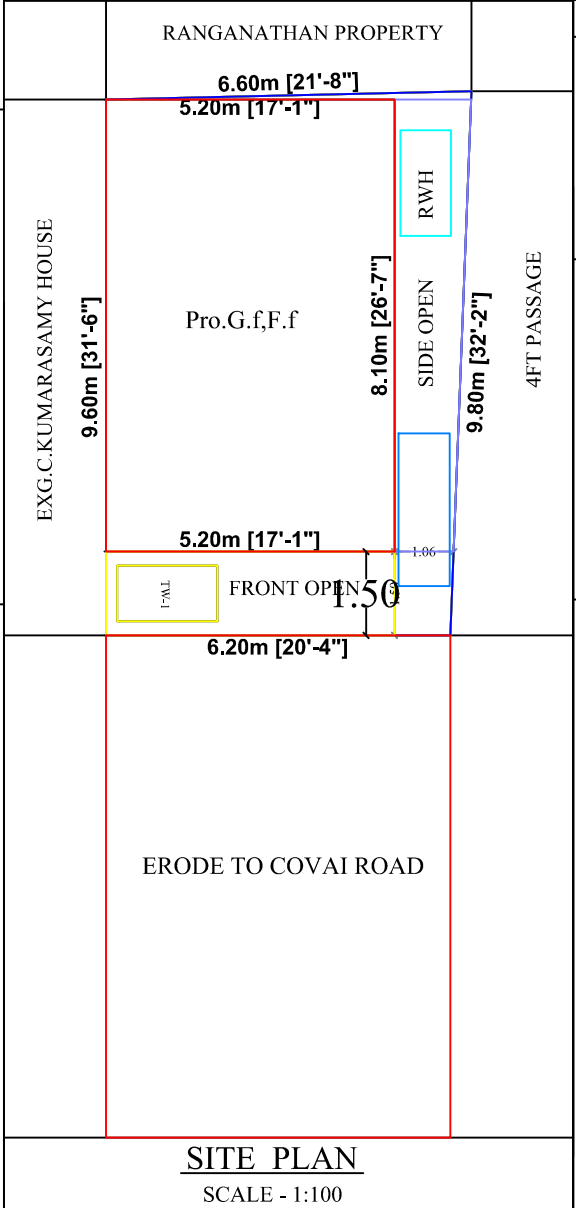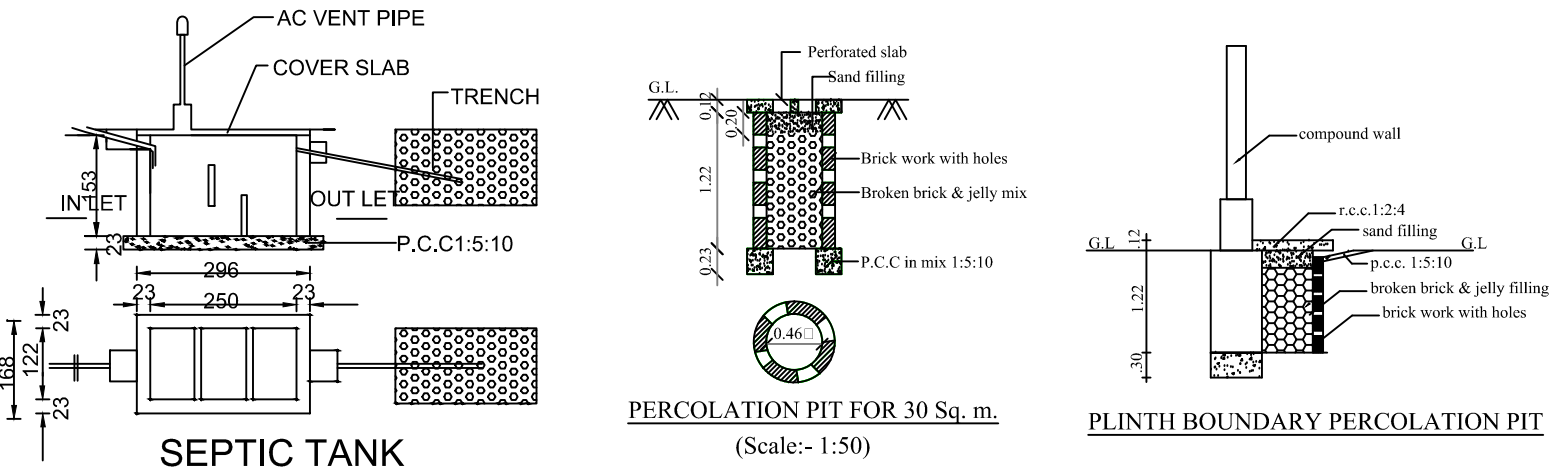

FSI = Total Builtup Area / Total Site Area = 1.36 < 2

APPLICANT SIGN

OFFICE USE

ENGINEER / L.B.S

Er. R.VIGNESH (B.E. - Civil), LBS.,
CONSULTING CIVIL ENGINEER,
3/551, Anna Nagar, Kakolapalayam & (Po),
VIJAYAMANGALAM - 638 056. Erode Dt.
Cell : 88708 - 01252.