
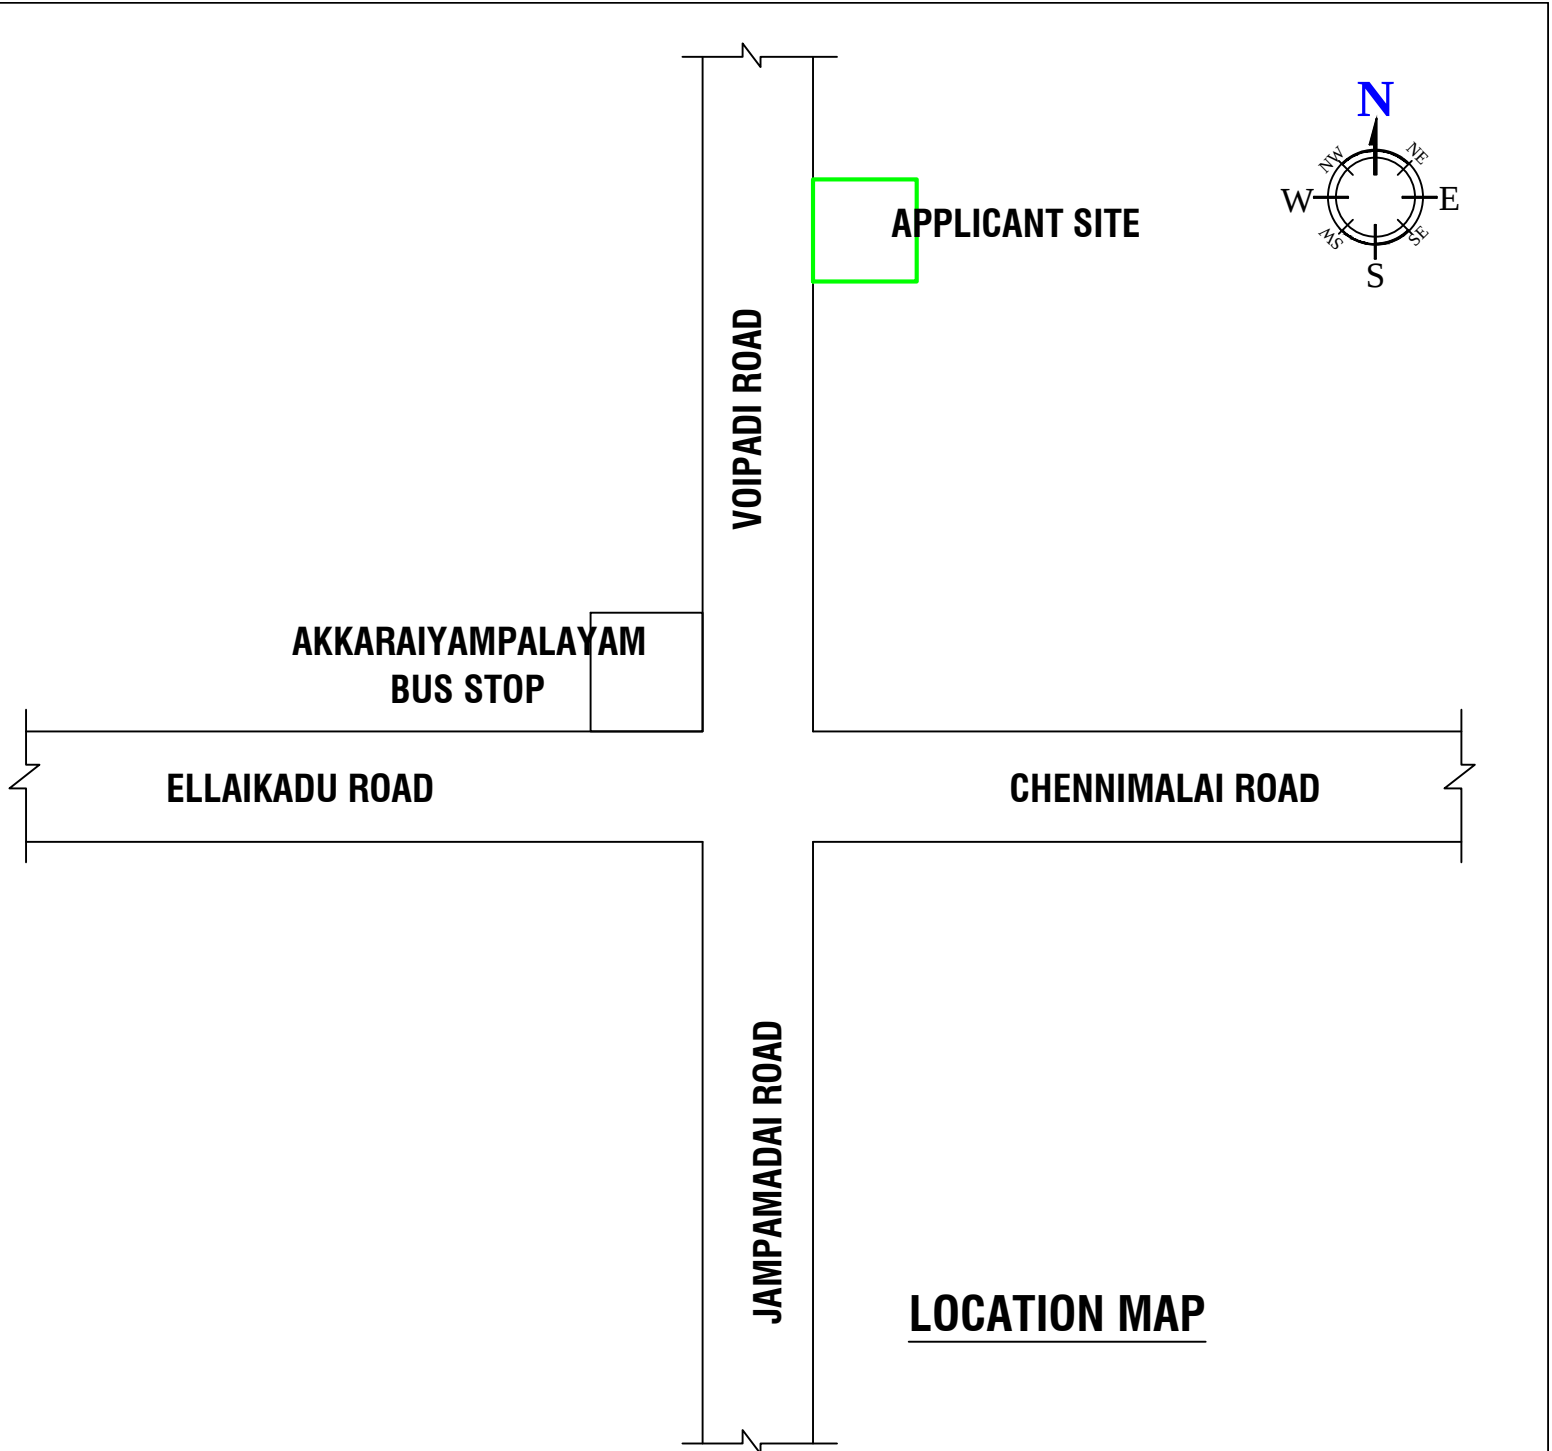
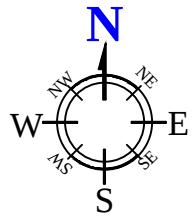
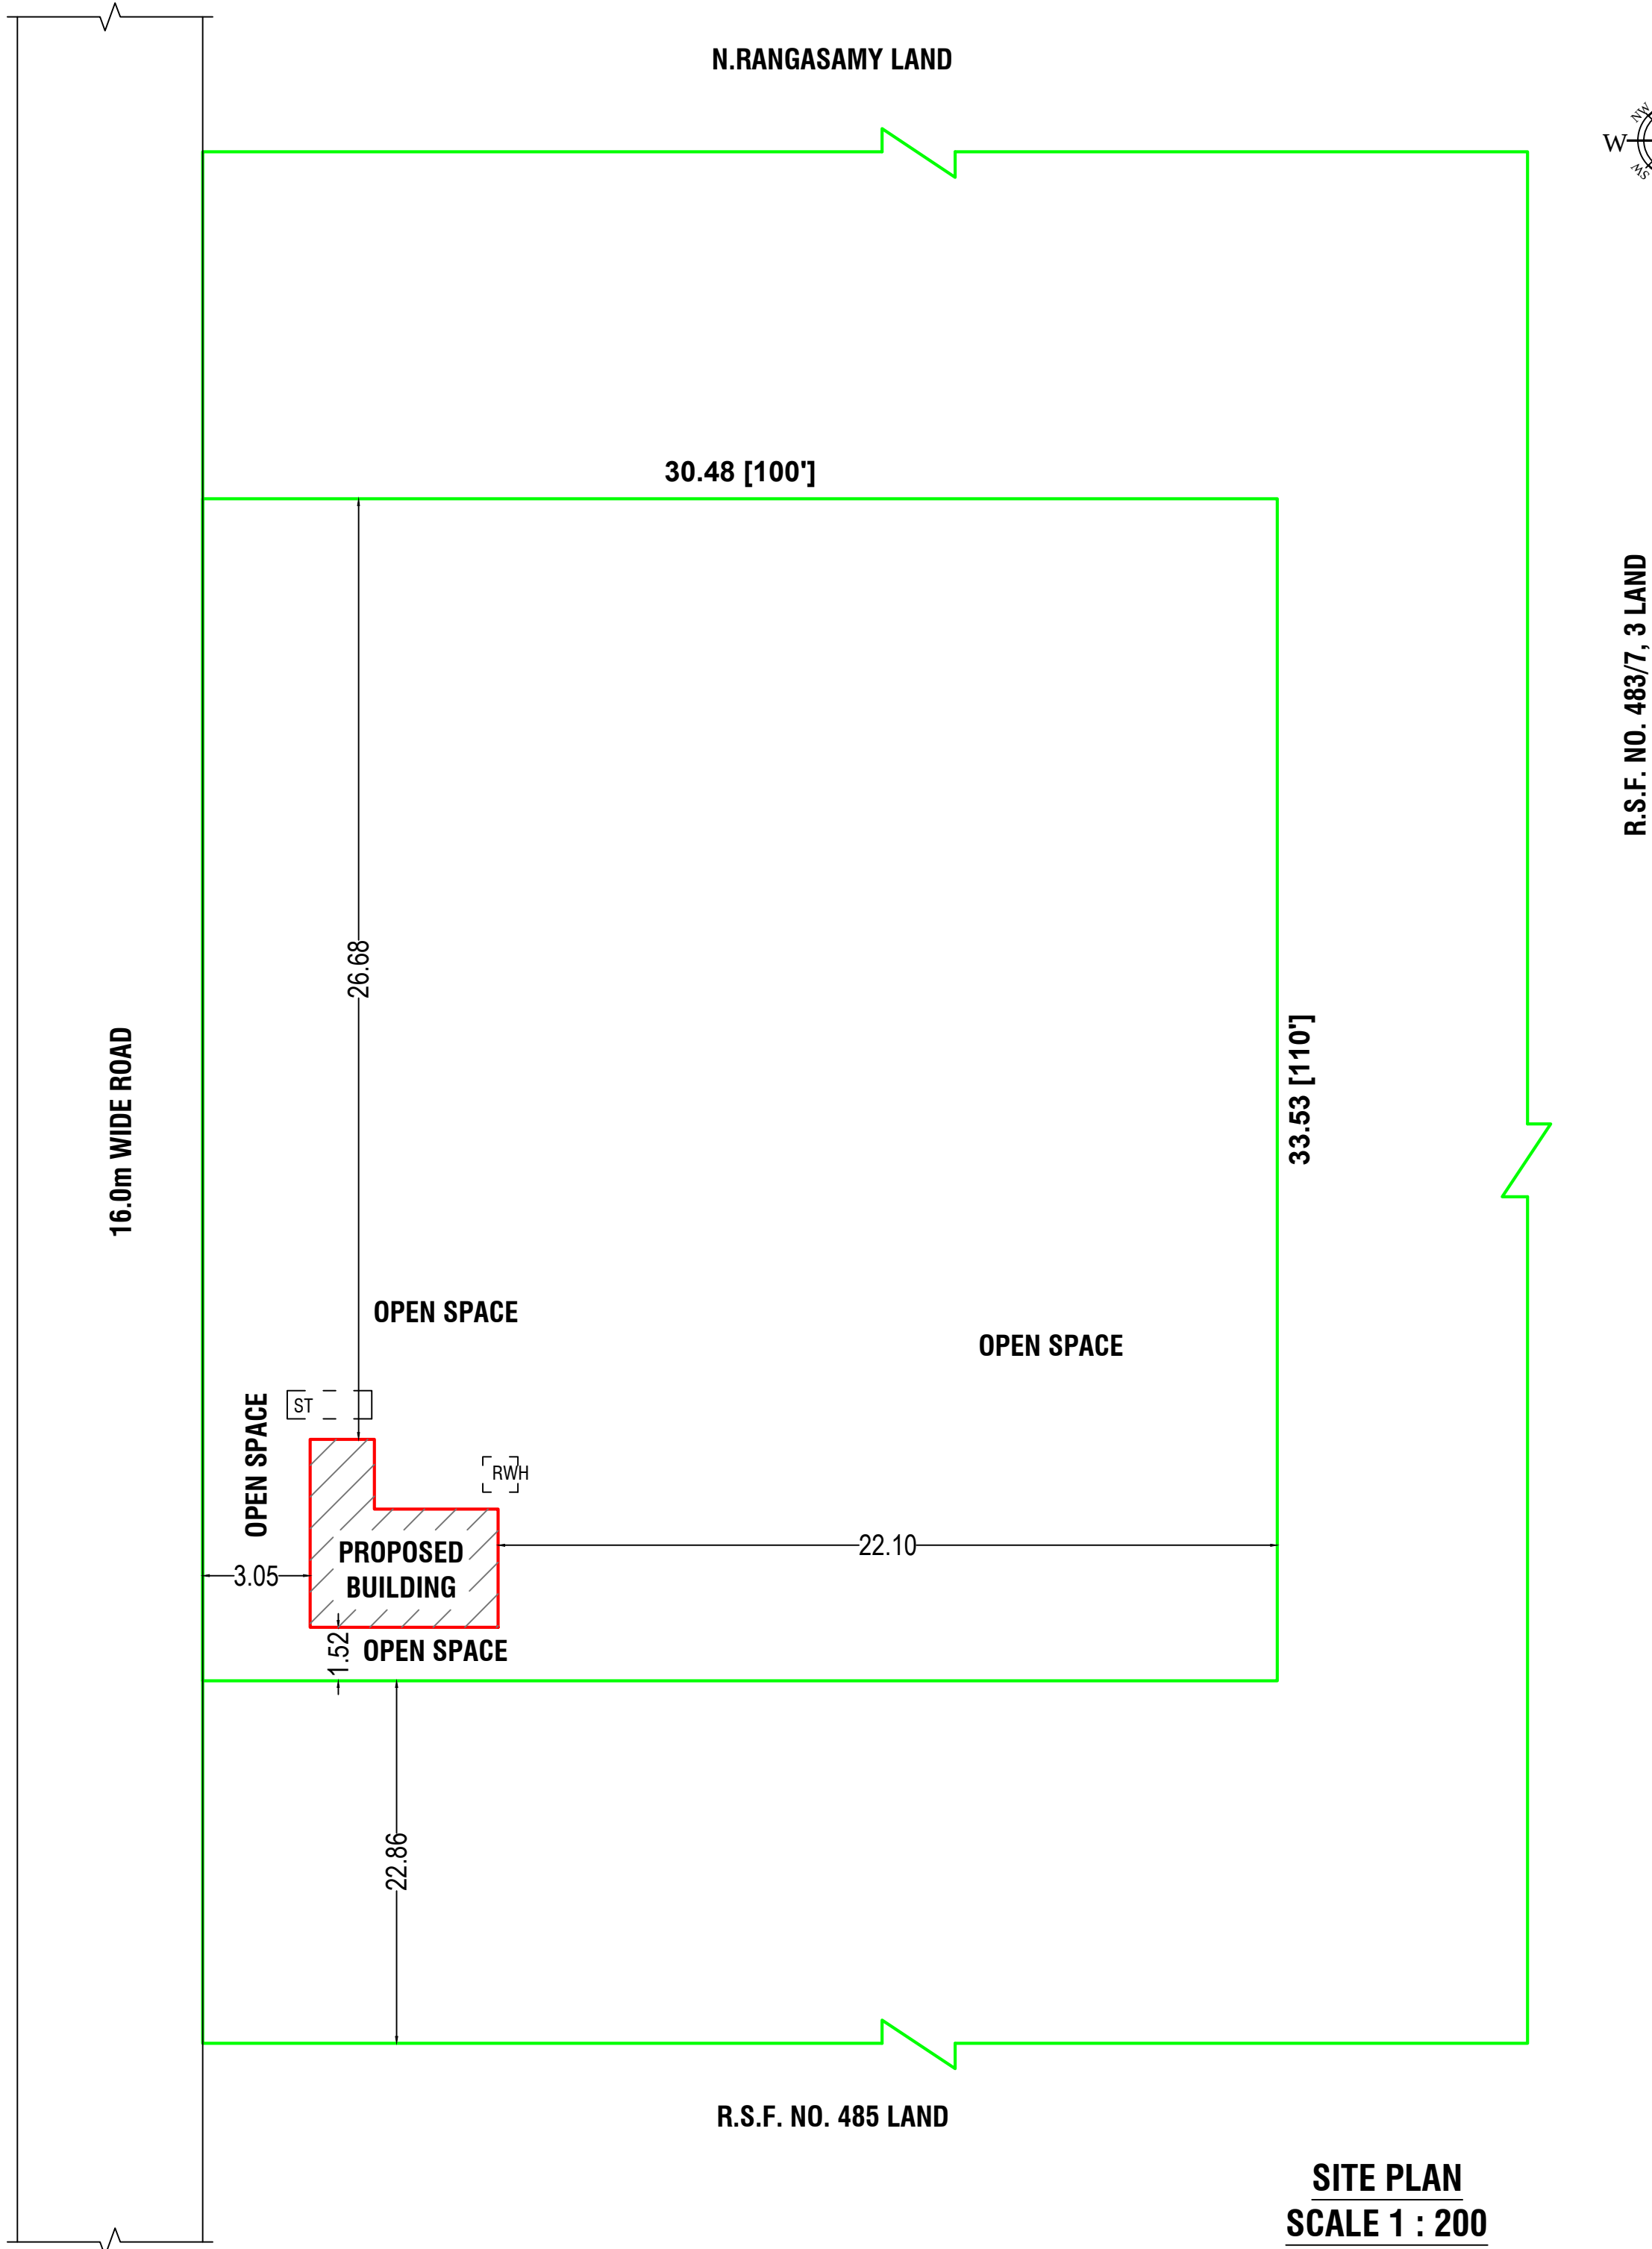
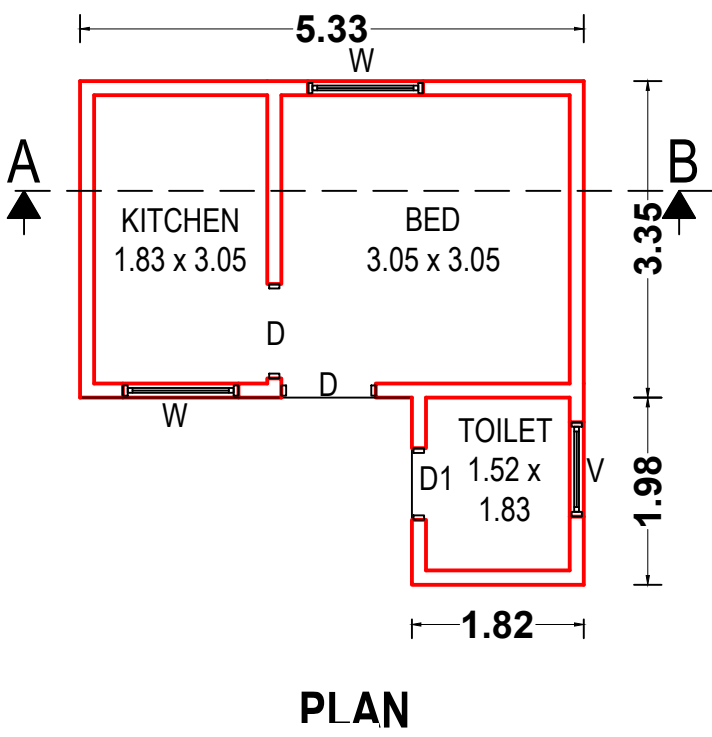
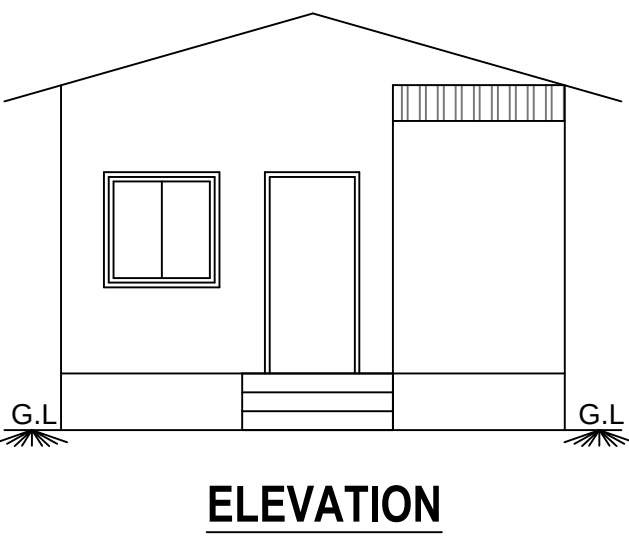


PLAN SHOWING THE PROPOSED CONSTRUCTION OF A.C. SHEET ROOF
RESIDENTIAL BUILDING IN R.S.F. NO. 483/2B, AT THOTTATHU PUDUR,
VOIPADI VILLAGE & PANCHAYAT, CHENNIMALAI PANCHAYAT UNION,
PERUNDURAI TALUK, ERODE DISTRICT.

APPLICANT :

Mr. R.KANDHASAMY,
S/o. RAMASAMY.

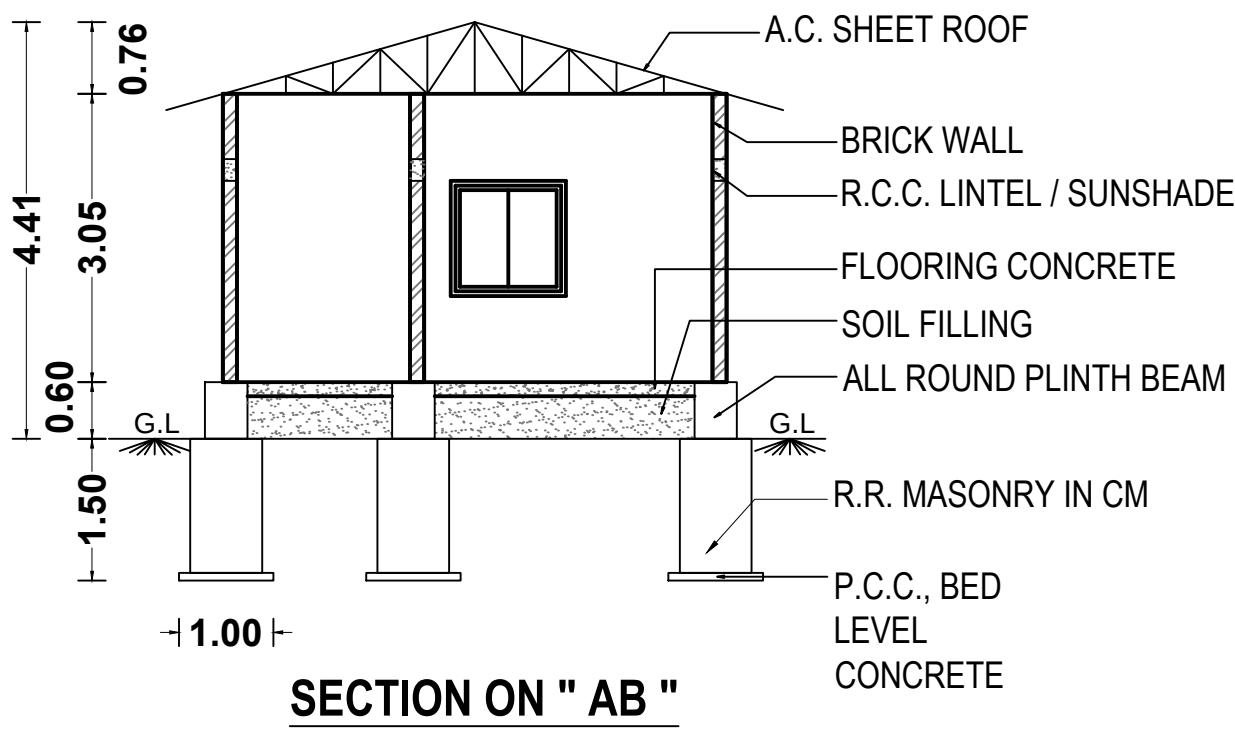

AREA DETAILS

DESCRIPTION	SQ MT	SQ FT
AREA OF THE APPLICANT SITE (93.8 Cent)	3795.95	40859.28
SITE AREA TAKEN FOR SITE	1021.93	11000.00
PLINTH AREA OF THE PROPOSED A.C. SHEET ROOF BUILDING	21.46	230.99
FLOOR AREA OF THE PROPOSED A.C. SHEET ROOF BUILDING	14.86	160.00
AREA OF THE OPEN SPACE	1000.47	10769.01
PROPOSED SEPTIC TANK AND SOAK PIT EACH	-	1 No.,
PROPOSED RAINWATER HARVESTING SUMP	-	1 No.,

REF	JOINERY SCHEDULE	FEET	METRE
D	DOOR	3'3" X 7'0"	1.00 X 2.13
D1	DOOR	2'6" X 7'0"	0.76 X 2.13
O	OPEN	3'3" X 7'0"	1.00 X 2.13
W	WINDOW	4'0" X 4'0"	1.22 X 1.22
V	VENTILATOR	3'0" X 2'0"	0.91 X 0.61




COLOUR INDEX:

SITE BOUNDARY SHOWN IN - 
PROPOSED BUILDING SHOWN IN - 

ALL MEASURE MENTS ARE IN METRE / FEET

APPLICANT

ENGINEER

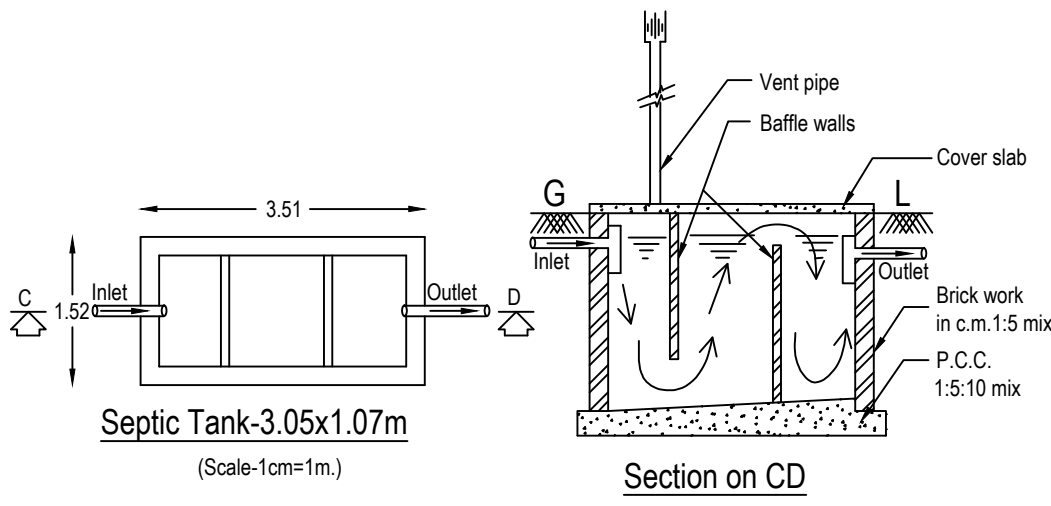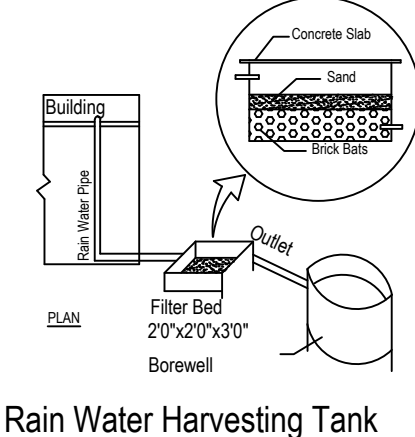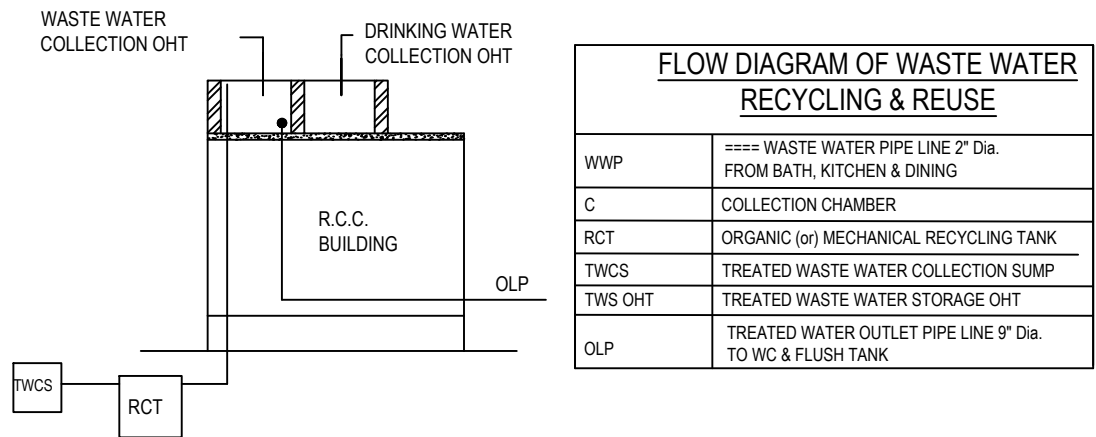


Er. M. MOHANASUNDARAM
D.C.E., D.Archi, (CAD), L.B.S.,
Licensed Civil Engineer,
Regd. No: 1044/08-09, 610/10-11
HIGH TECH PLANNERS & BLUE PRINTERS
Tamilnadu Girama Bank (Upstair),
Kangayam Road, CHENNIMALAI.
Cell: 94890 35500