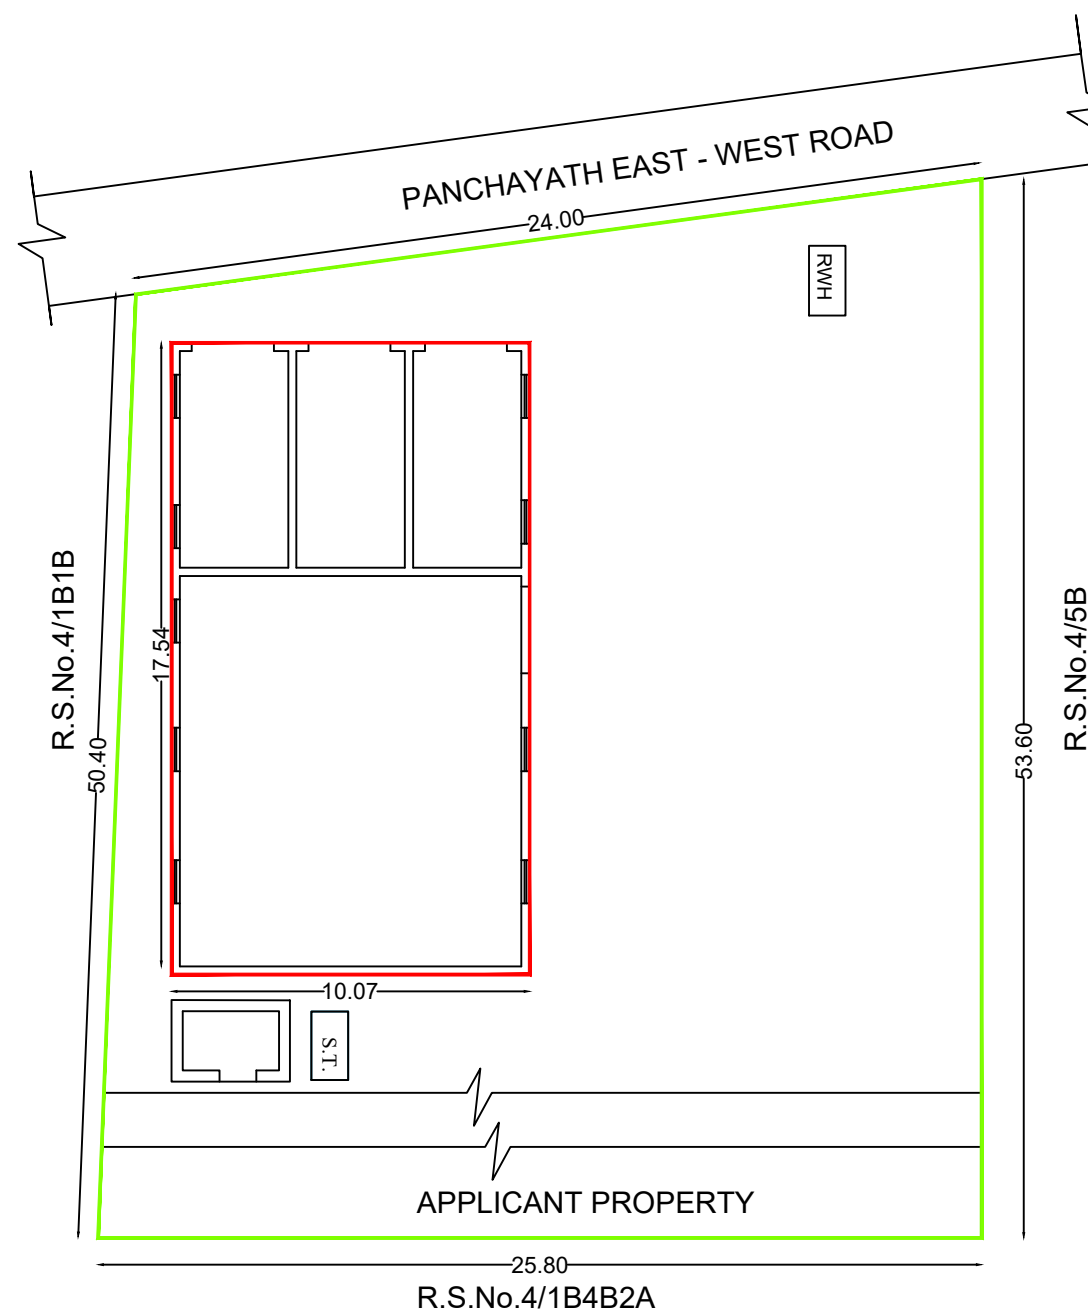
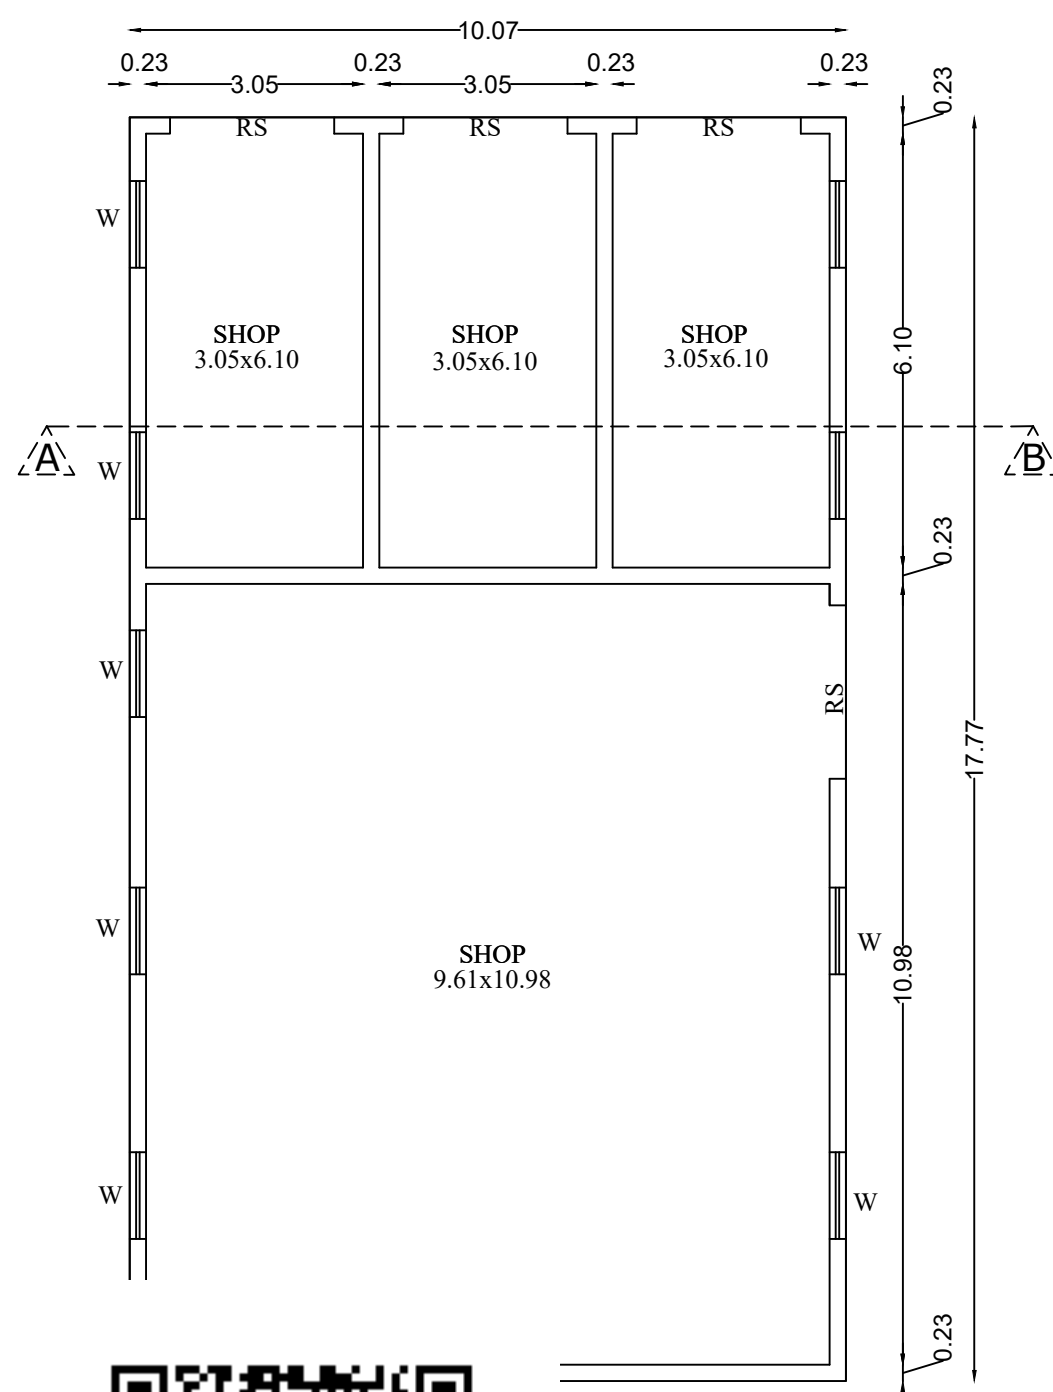
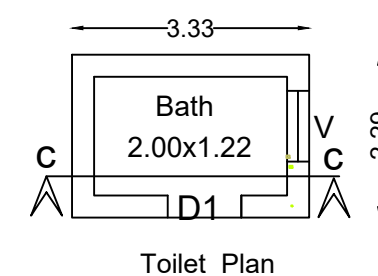
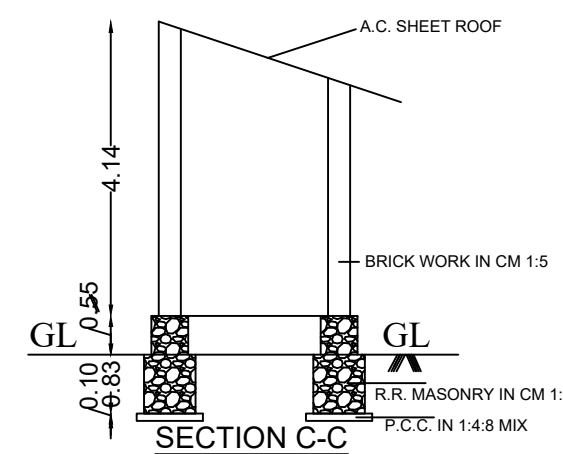
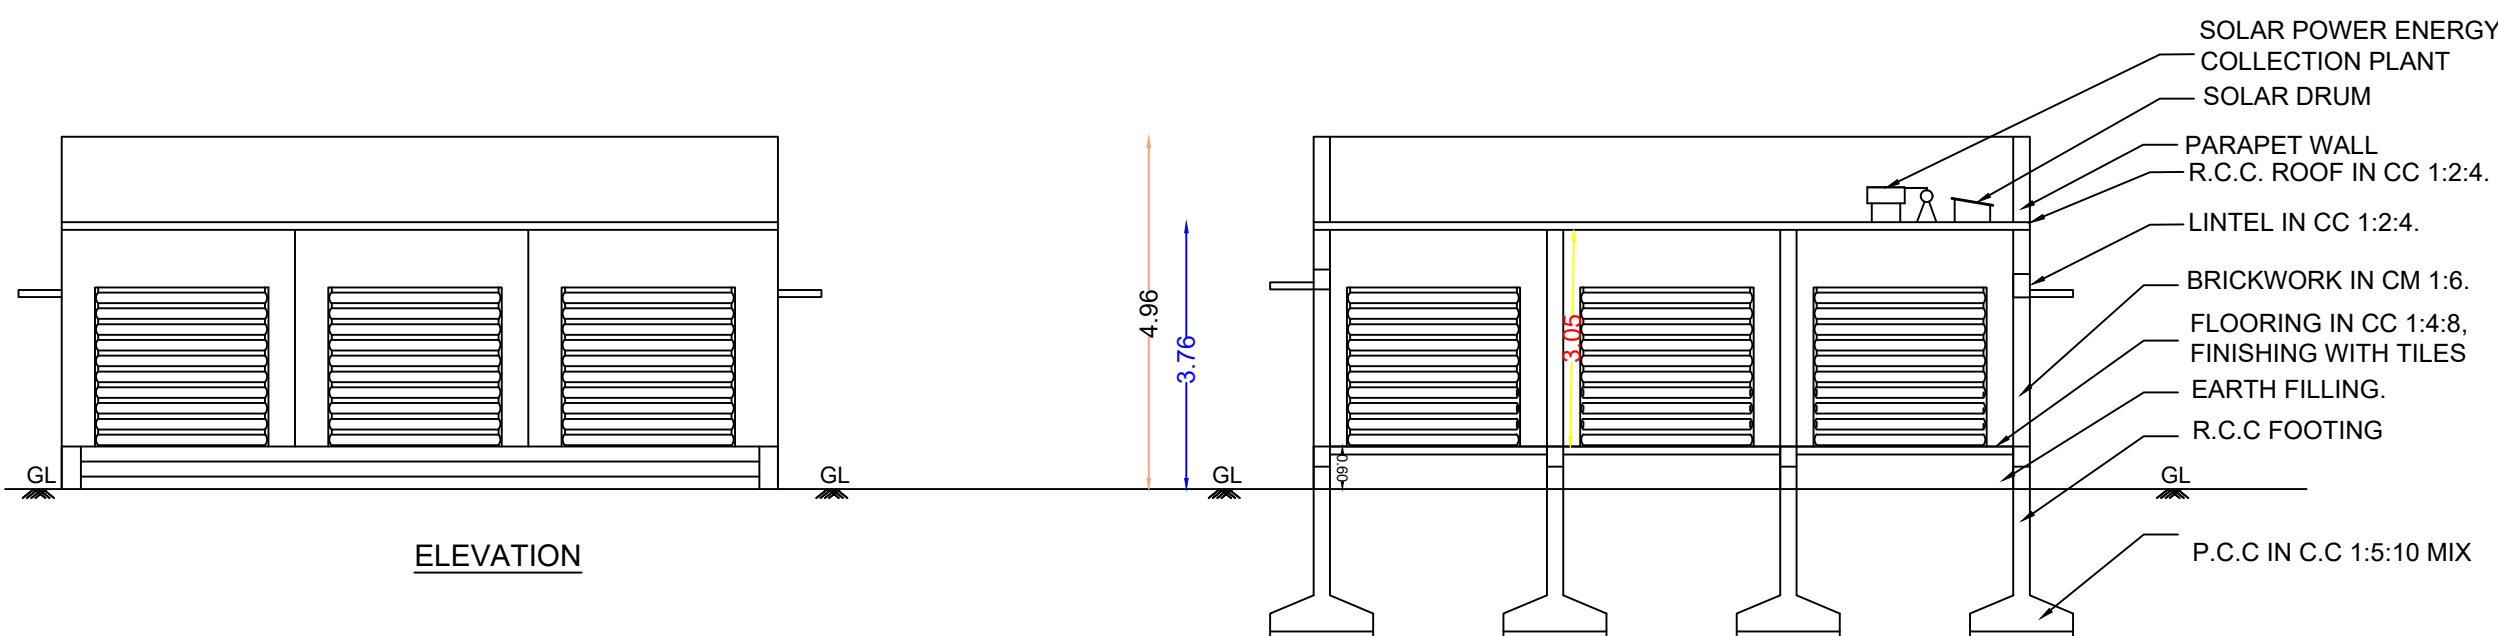
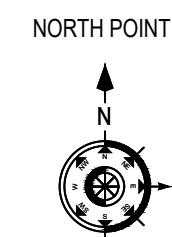


APPLICANT: Mr.P.PALANISAMY S/o.S.PONNUSAMY

ONLINE APPLICATION No :


BUILDING PERMISSION No :

**I.LAND AREA DETAILS:**

S.No	AREA DETAILS	Sq.m	Sq.ft
1	AREA OF THE LAND AS PER DOCUMENT (0.32 ACRE)	1294.72	13939.20
2	AREA OF THE LAND AS TAKEN	582.69	6272.07

II. PROPOSED BUILDING AREA DETAILS:


Block Name	Floor Name	FSI Area in Sq.m	Non FSI Area in Sq.m	Carpet Area	Total Built up Area	
					in Sq.m	in Sq.ft
Block - 1	Proposed Commercial Ground Floor (RCC)	178.94	-	163.48	178.94	1926.09
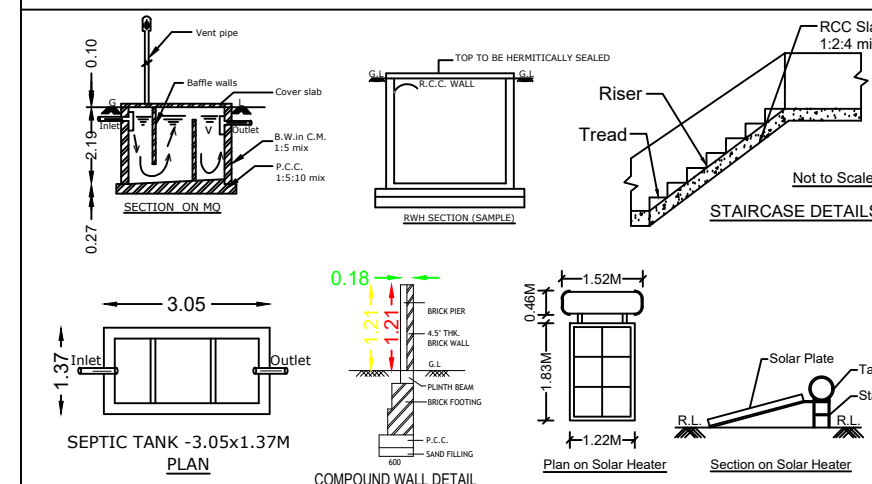
$$\text{Floor Space Index (F.S.I)} - \frac{\text{Total Building Area}}{\text{Total Land Area}} = \frac{178.94}{1294.72} = 0.13 < 2.0$$


DESCRIPTION	Required	Provided
Car Parking Stalls	1	1
Two Wheeler Parking Stalls	1	1

COLOR INDEX :-		PLAN INFO
ROAD SHOWN IN	- 	AS AT SITE=582.69
SITE BOUNDARY SHOWN IN	- 	FMB OR PLR=582.69
PROPOSED BUILDING SHOWN IN	- 	AS PER DOCUMENT=582.69

JOINERY DETAILS	FEET	METRE
DOOR - D	3'3" X 7'0"	1.00 X 2.14
DOOR - D1	2'6" X 7'0"	0.76 X 2.14
WINDOW - W	4'0" X 4'0"	1.22 X 1.22
VENTILATOR - V	3'3" X 1'9"	1.00 X 0.50

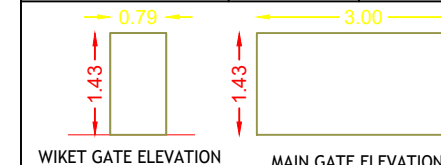

ALL DIMENSIONS ARE IN METERS
SCALE 1:100

APPLICANT:

P.PALANISAMY
REGISTERED ENGINEER:-

Er. P.K.NAVEEN B.E.,
REGISTERED ENGINEER
R.No: 04/2022/RE-Gr:II/EDTCP
on 26-05-2022 Valid upto 25-5-2027
1st Floor, TKM Complex,
Opp:Anna Statue,Perundurai-638 052
Cell: 78451 90700.