




PLAN SHOWING THE PROPOSED CONSTRUCTION OF GROUND FLOOR R.C.C.ROOF RESIDENTIAL BUILDING IN **SITE No:21**,LOTUS AVENUE EXTENSION,DTCP APPROVAL No:-**259/2023**,AT S.F.No:411/7A1, KALINGIYAM "B" VILLAGE AND PANCHAYAT OF GOBICHETTIPALAYAM TALUK,ERODE DISTRICT.

APPLICANT NAME:-1.R.SARAVANAKUMAR,
2.S.KUMARESAN,
3.M.JAMUNA,
4.S.KARUPPUSAMY.

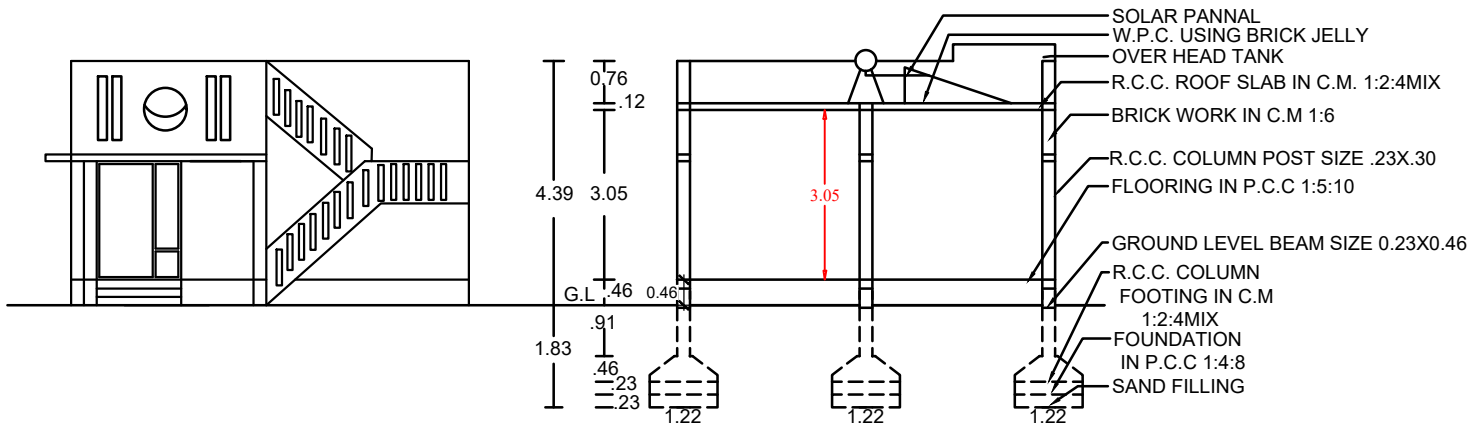

ELEVATION

SECTION ON A-B

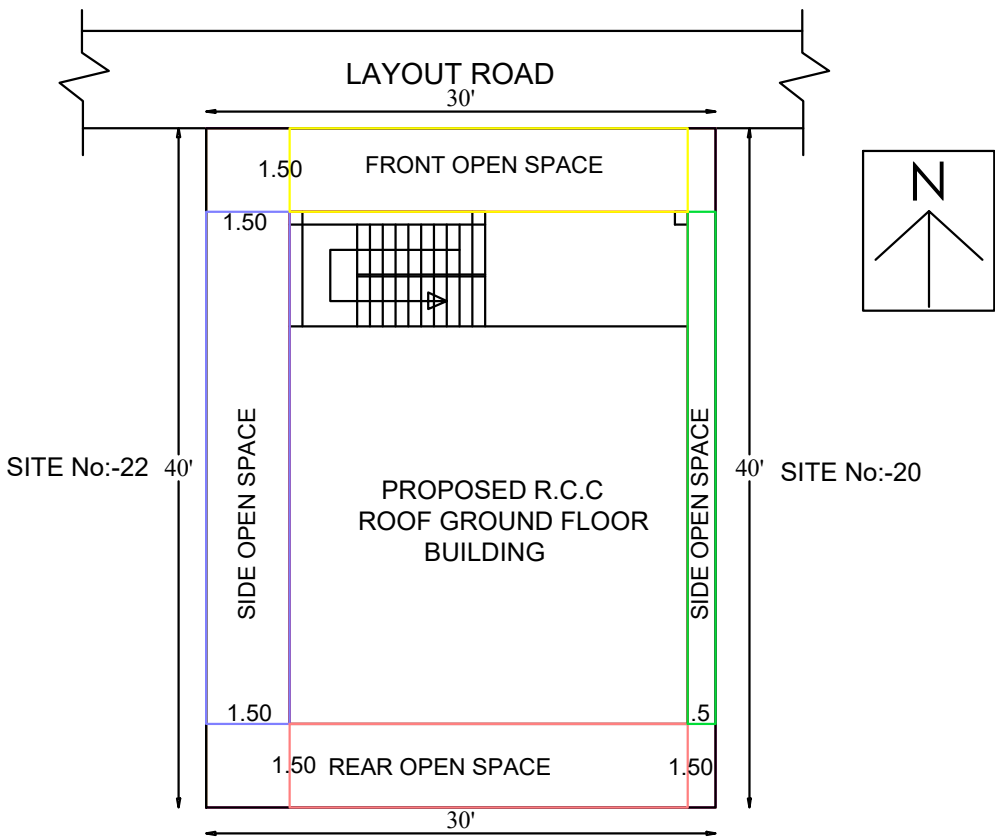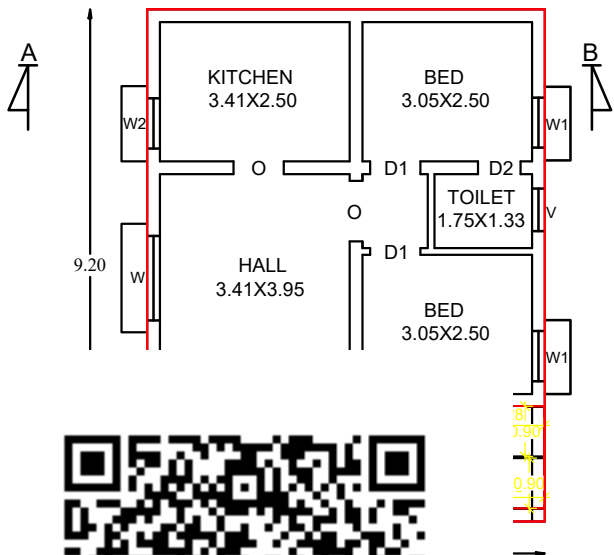

SITE PLAN
SCALE 1 CM =1.0M

OFFICE USE

REFERENCE

D- DOOR	1.52X2.13	(5'0" X 7'0")
D1- "	0.90X2.13	(3'0" X 7'0")
D2- "	0.76X2.13	(2'6" X 7'0")
W - "	1.83X1.22	(6'0" X 4'0")
W1 "	1.52X1.22	(5'0" X 4'0")
W2 "	0.90X1.22	(3'0" X 4'0")
W3 "	0.90X0.90	(3'0" X 3'0")
V- VENTILATOR	0.90X0.60	(3'0" X 2'0")
E.F.-EXHAUST FAN	.30M	

AREA DETAILS	SQ.M	SQ.FT
TOTAL SITE	111.48	1200.00
PROPOSED CONSTRUCTION		
G.FLOOR RCC ROOF	65.78	708.07
OPEN SPACE	45.70	491.93

SITE BOUNDARY	
PROPOSED CONSTRUCTION	

NOTE:-
ALL DIMENSION ARE IN METRE&FEET

APPLICANT SIGNATURE

REGISTERED ENGINEER SIGNATURE

