
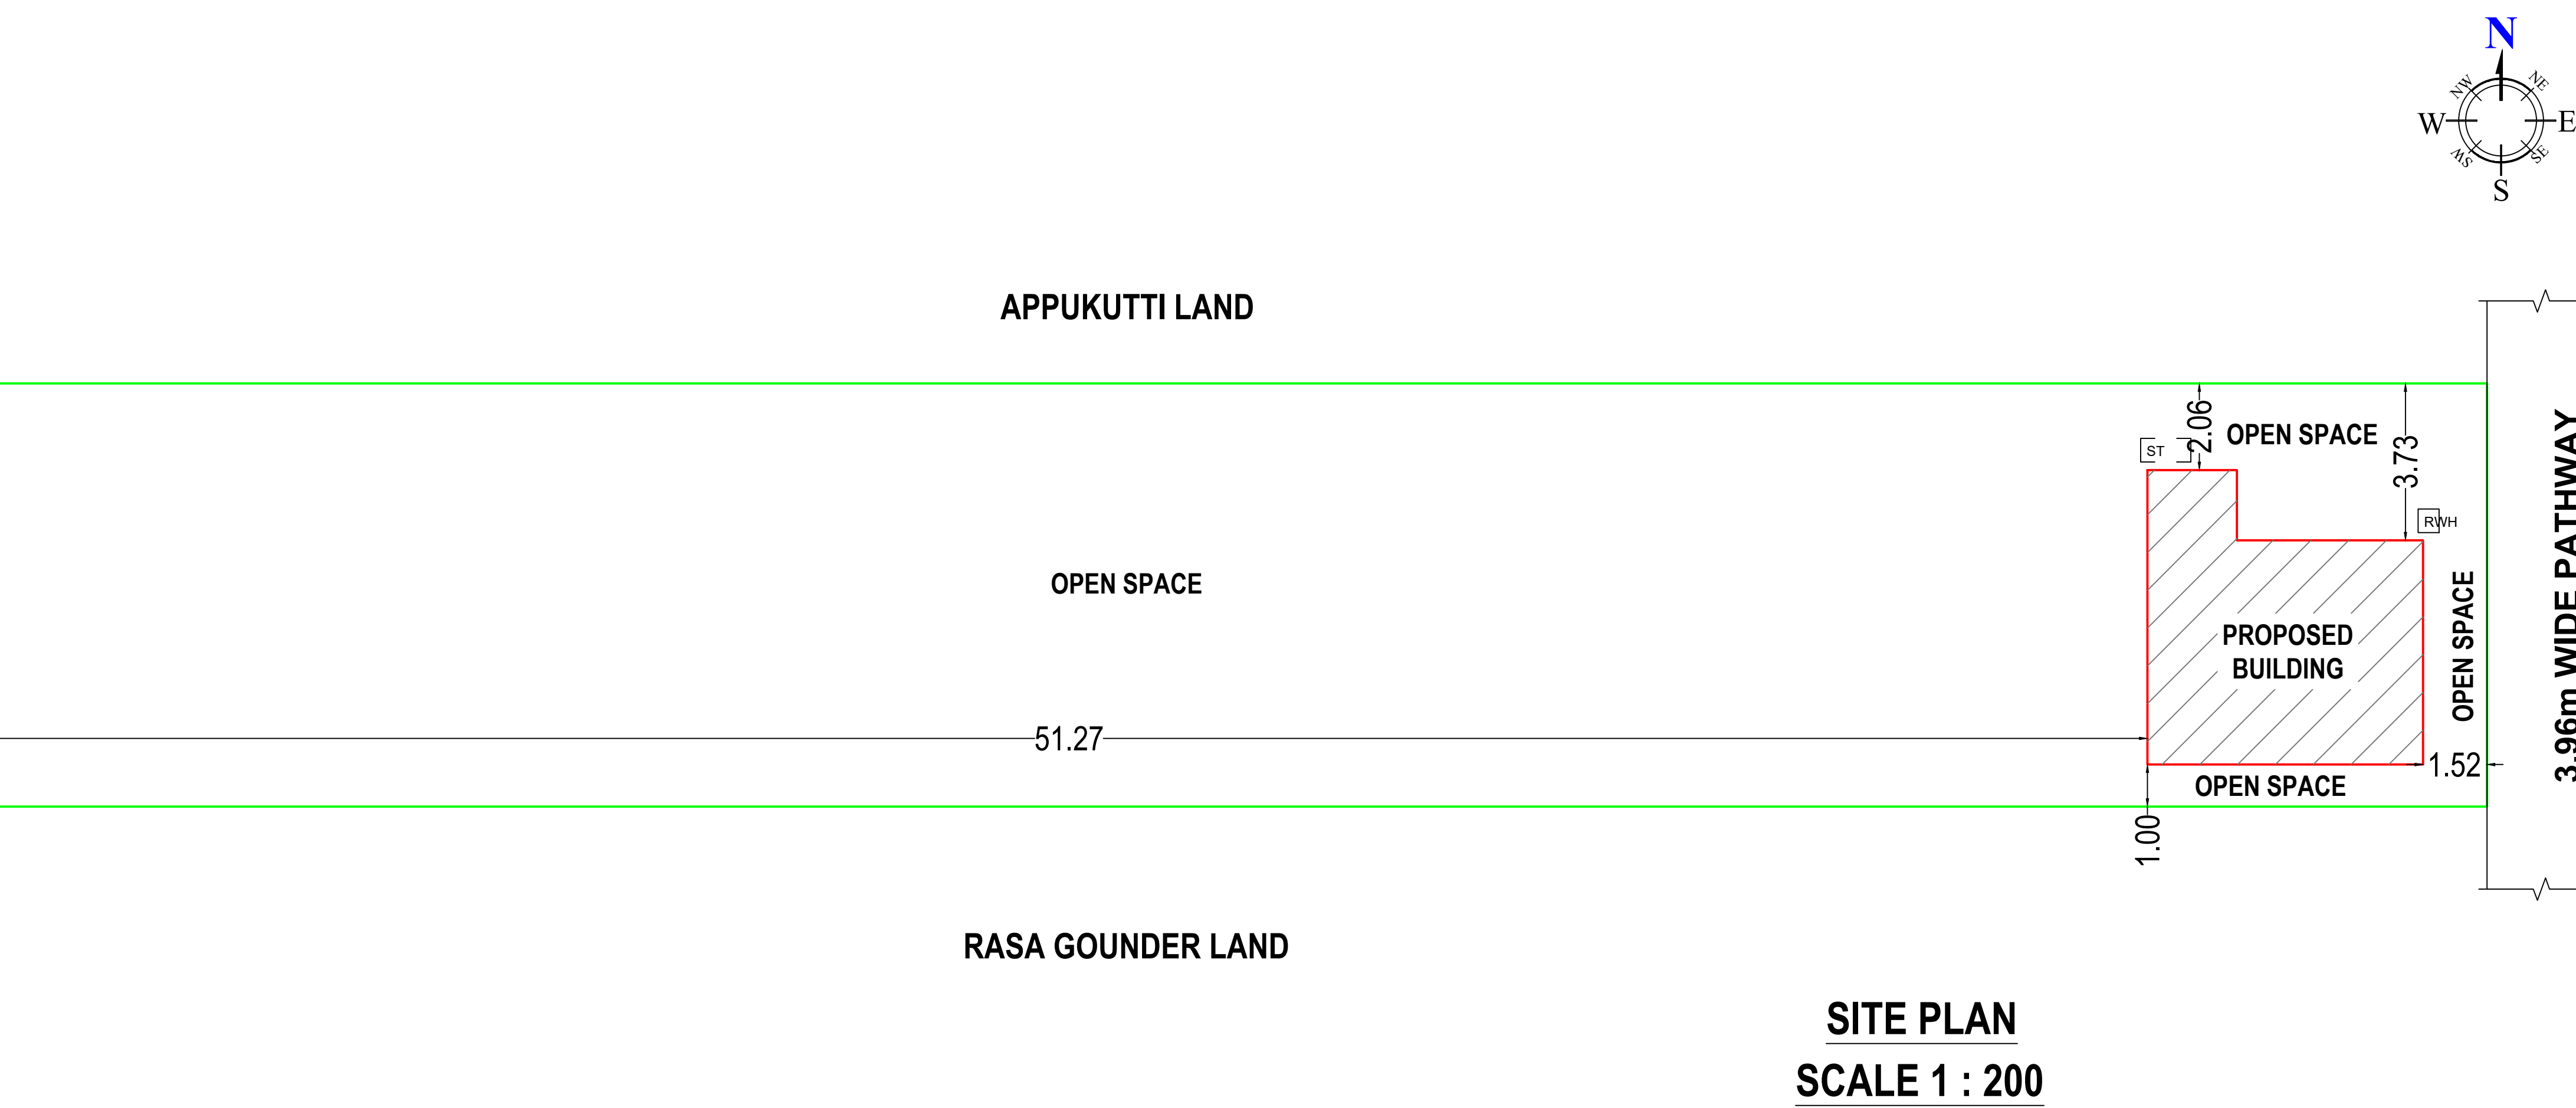
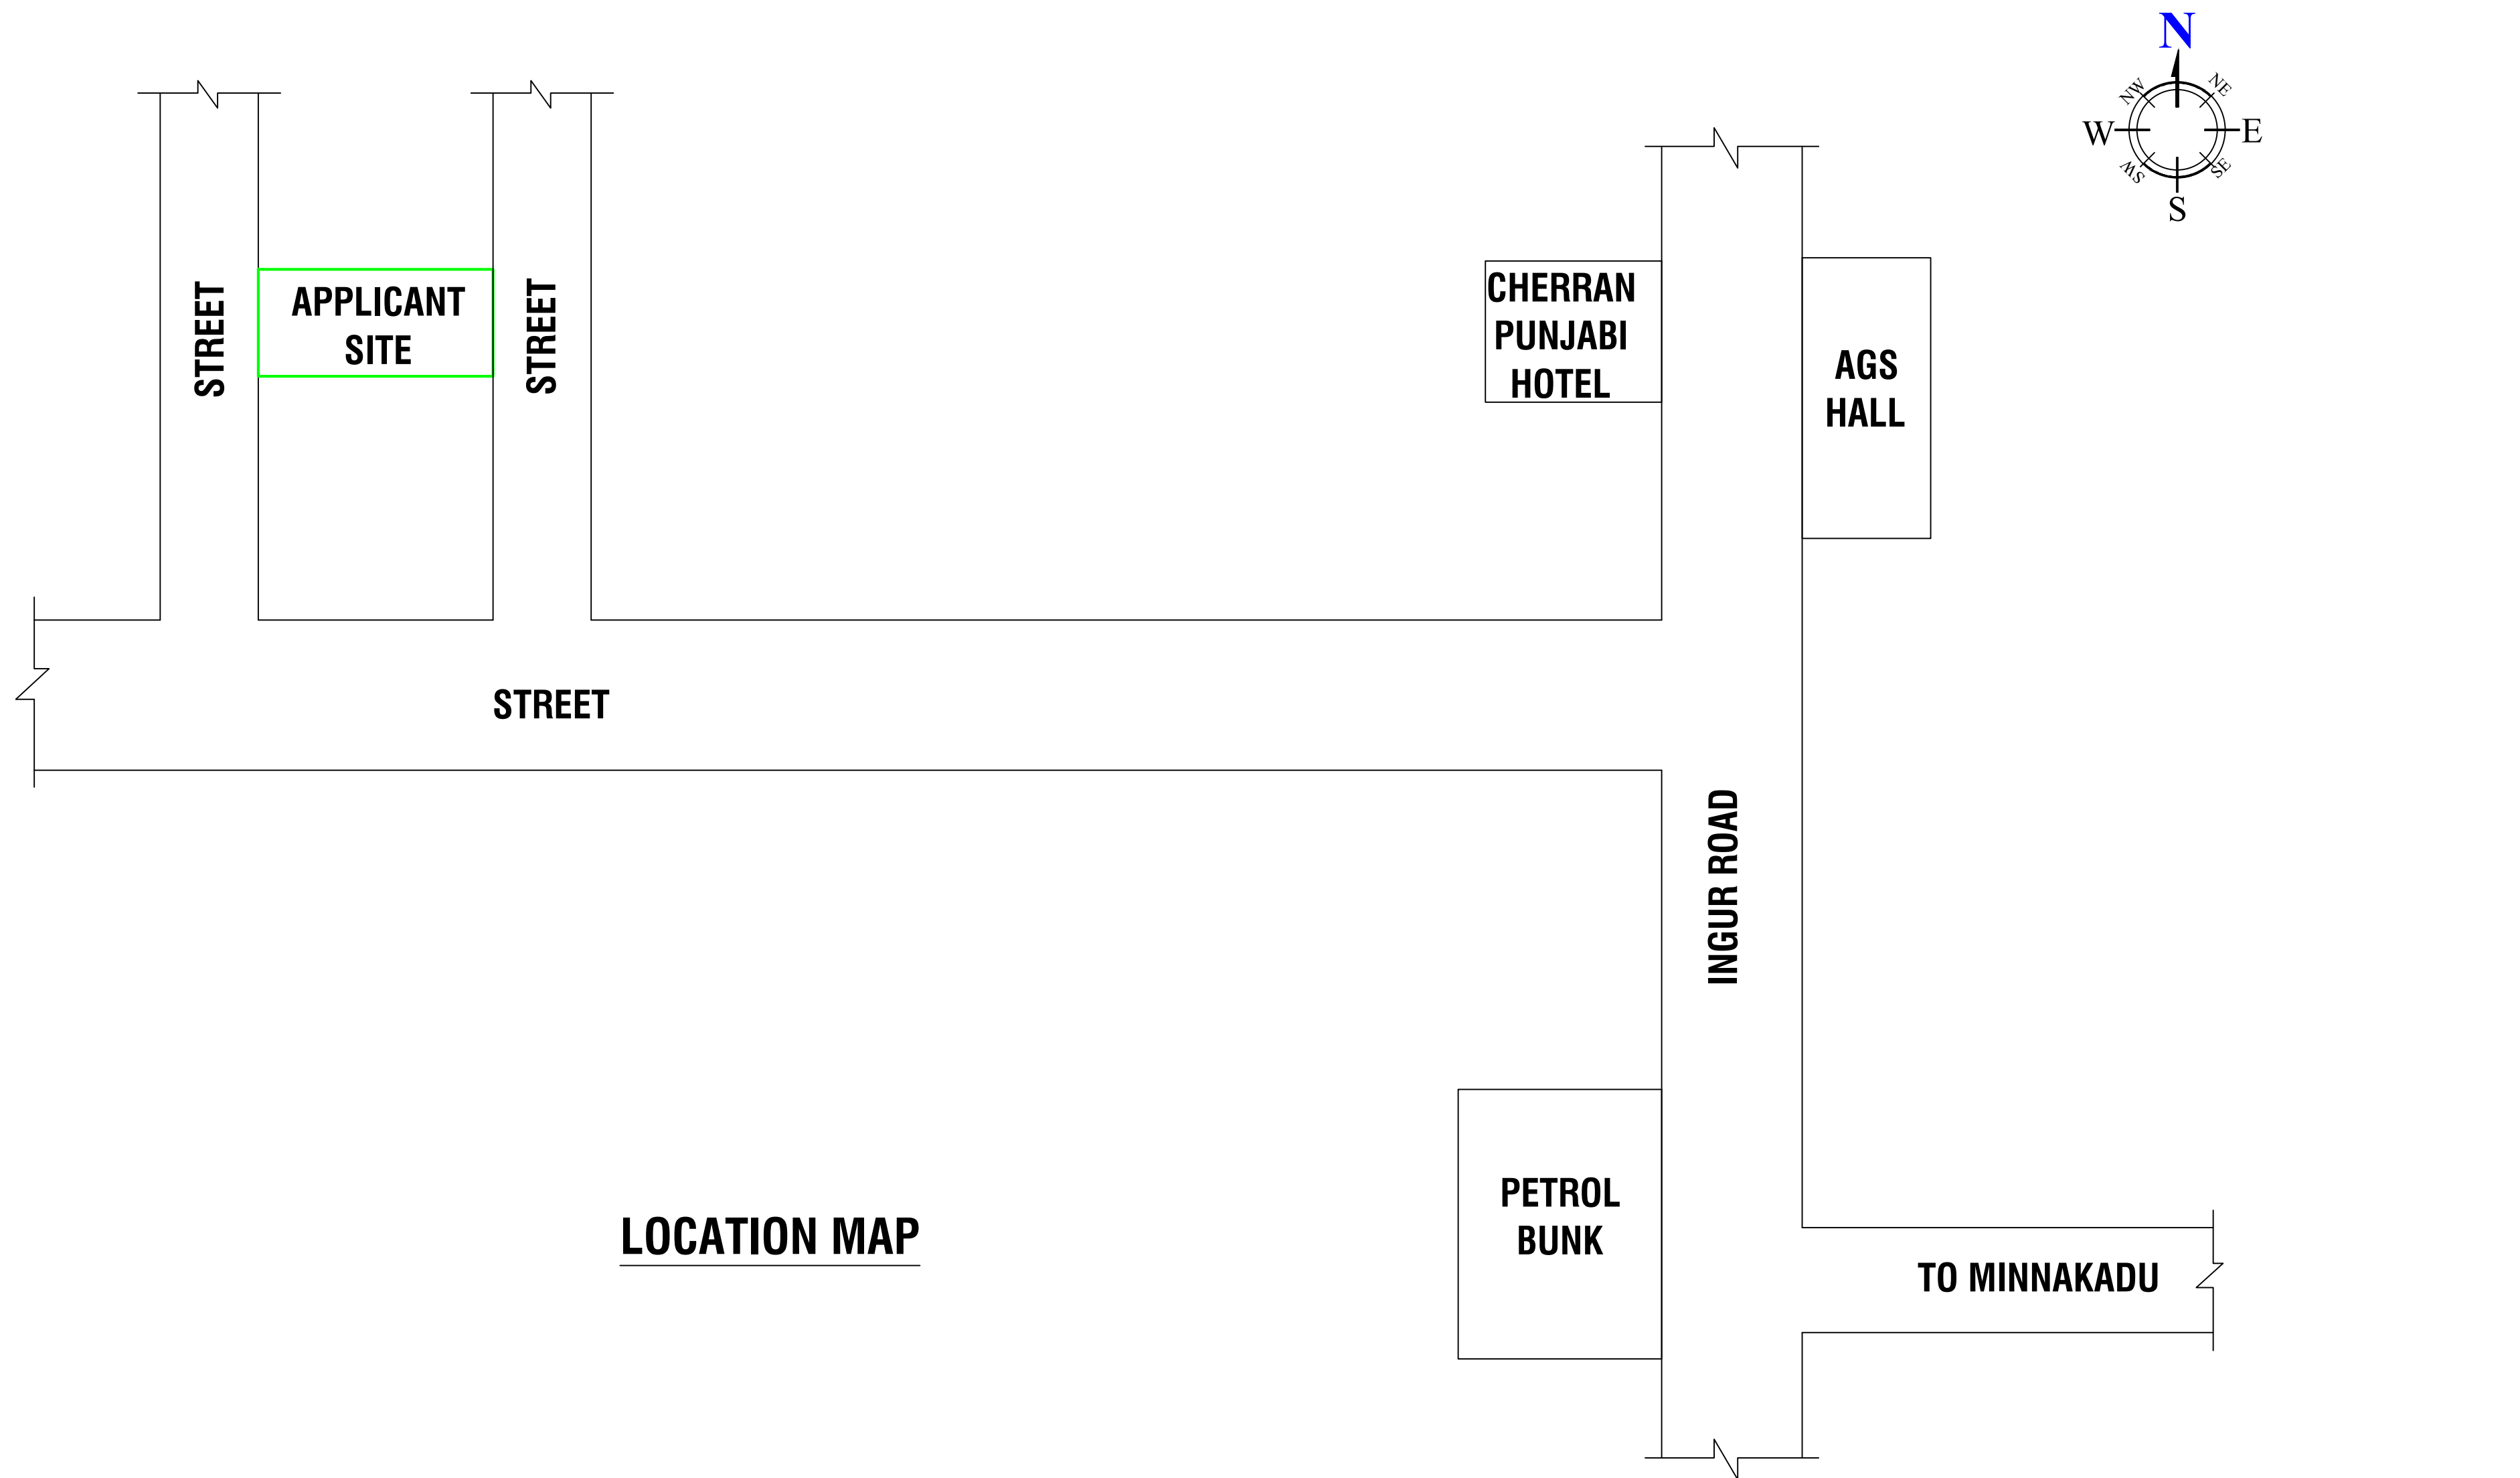
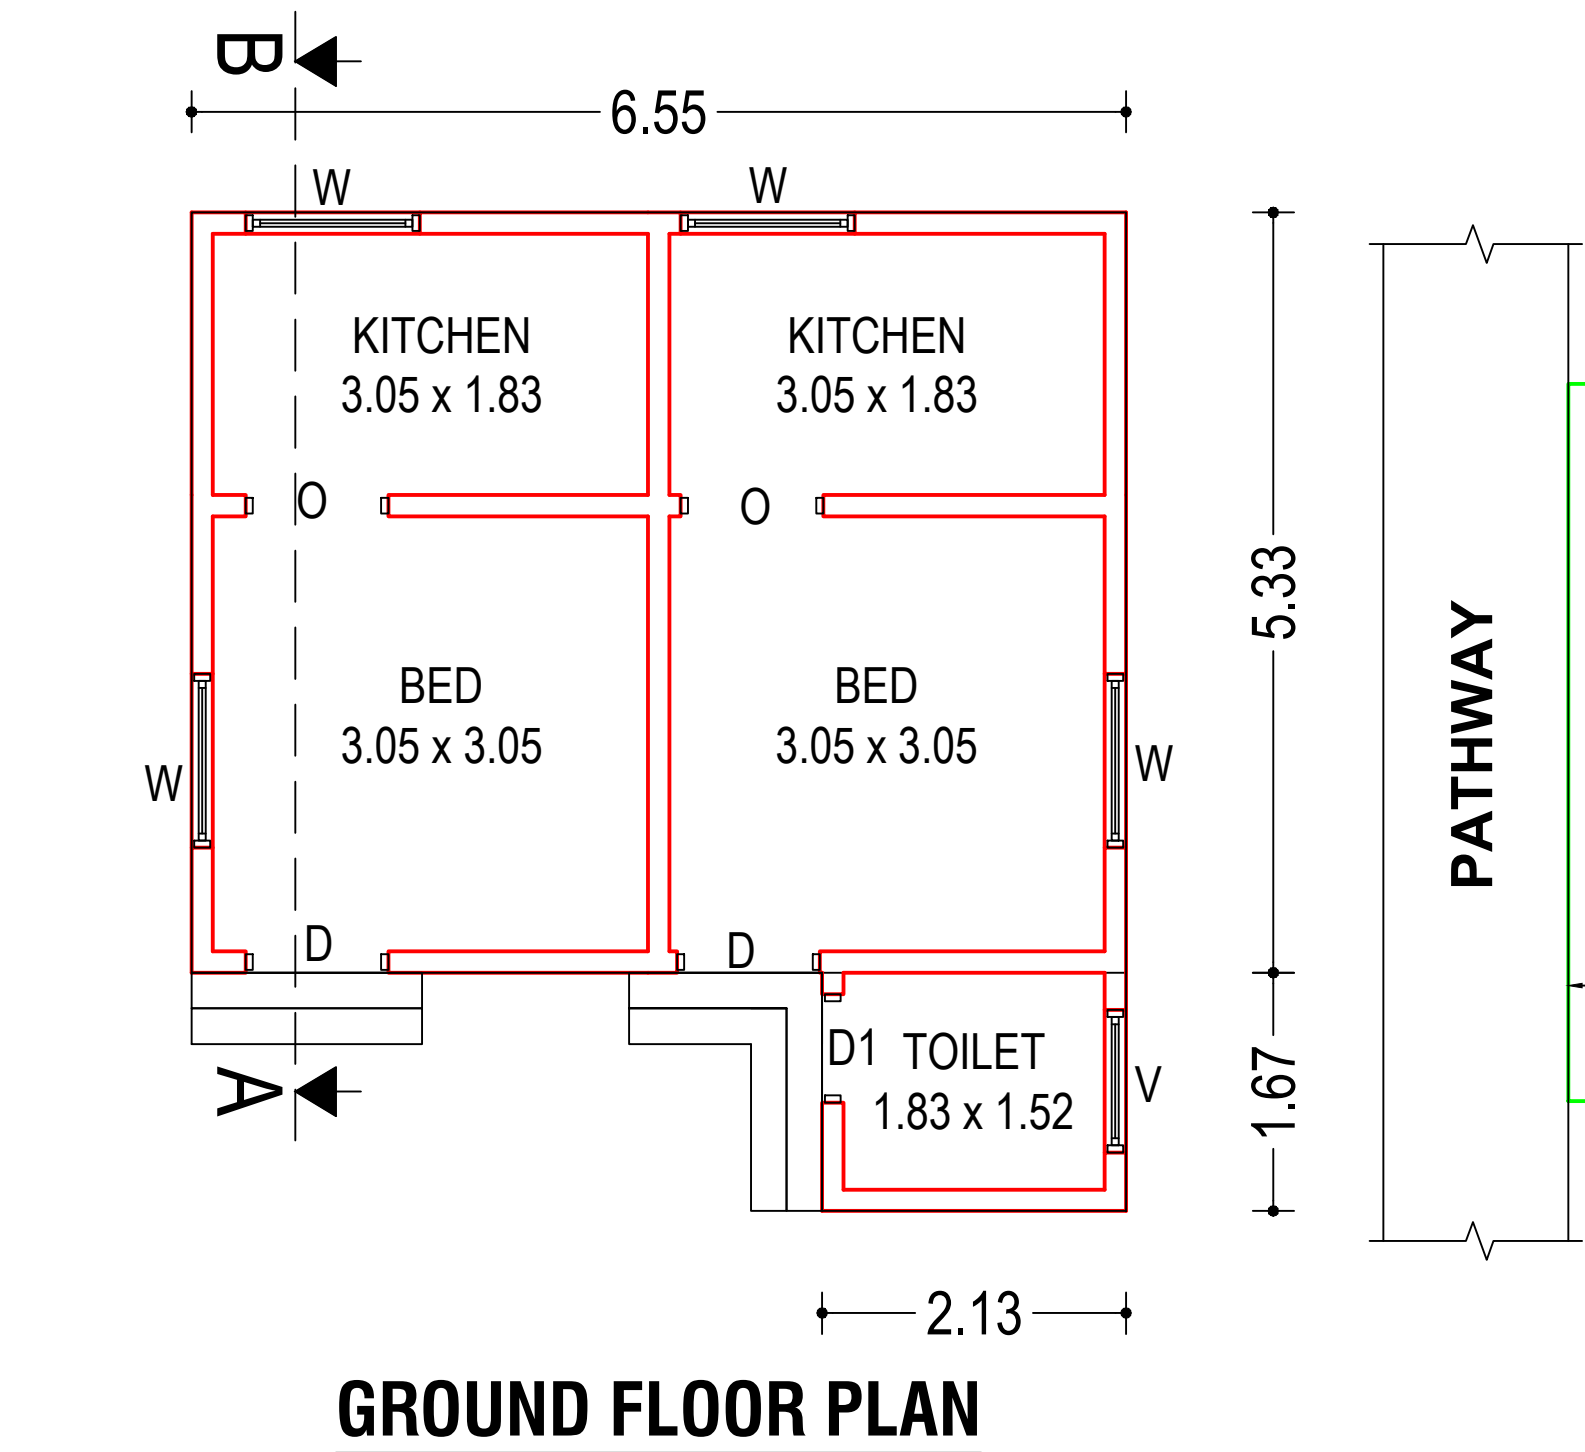
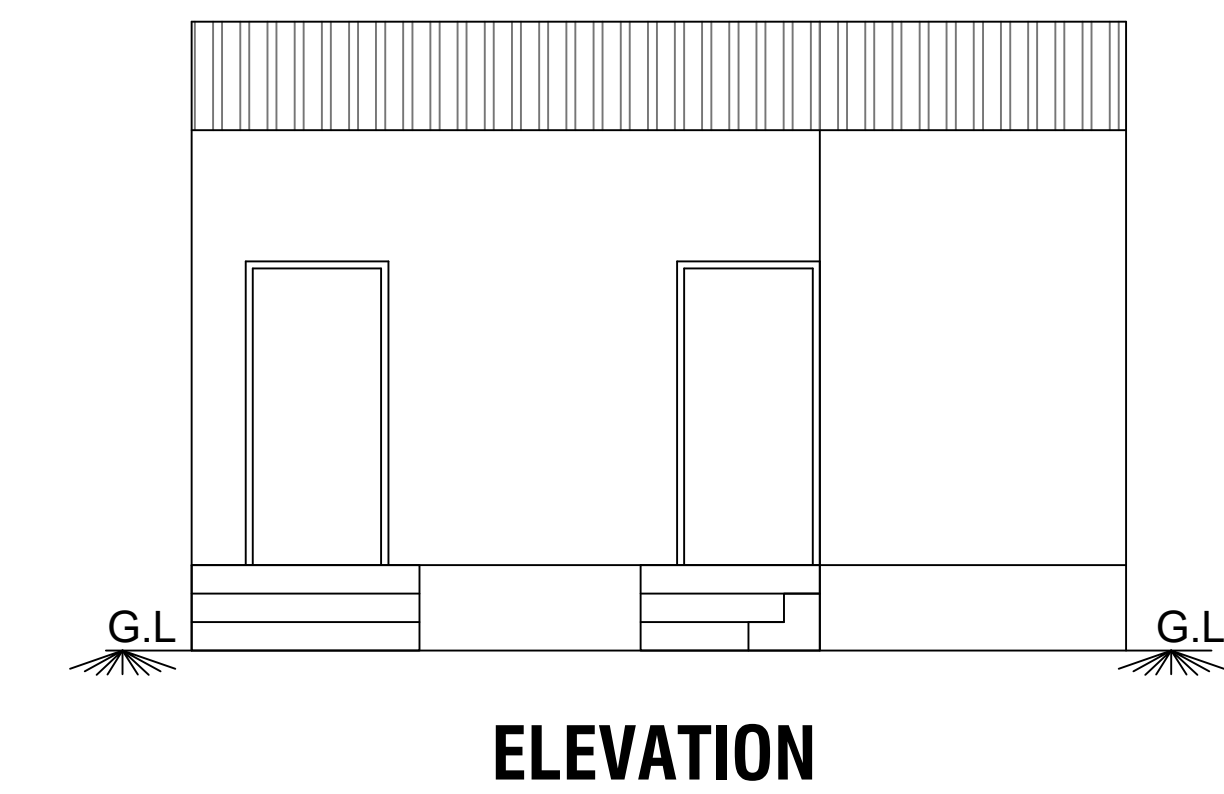


PLAN SHOWING THE PROPOSED CONSTRUCTION OF A.C. SHEET ROOF
RESIDENTIAL BUILDING IN R.S.F. NO. 621/2, NEW R.S.F. NO. 621/2A1, AT
MUKASIPIDARIYUR VILLAGE & PANCHAYAT, CHENNIMALAI
PANCHAYAT UNION, PERUNDURAI TALUK, ERODE DISTRICT.

APPLICANT : Mrs. P.RAJESWARI,
W/o. PALANISAMY.

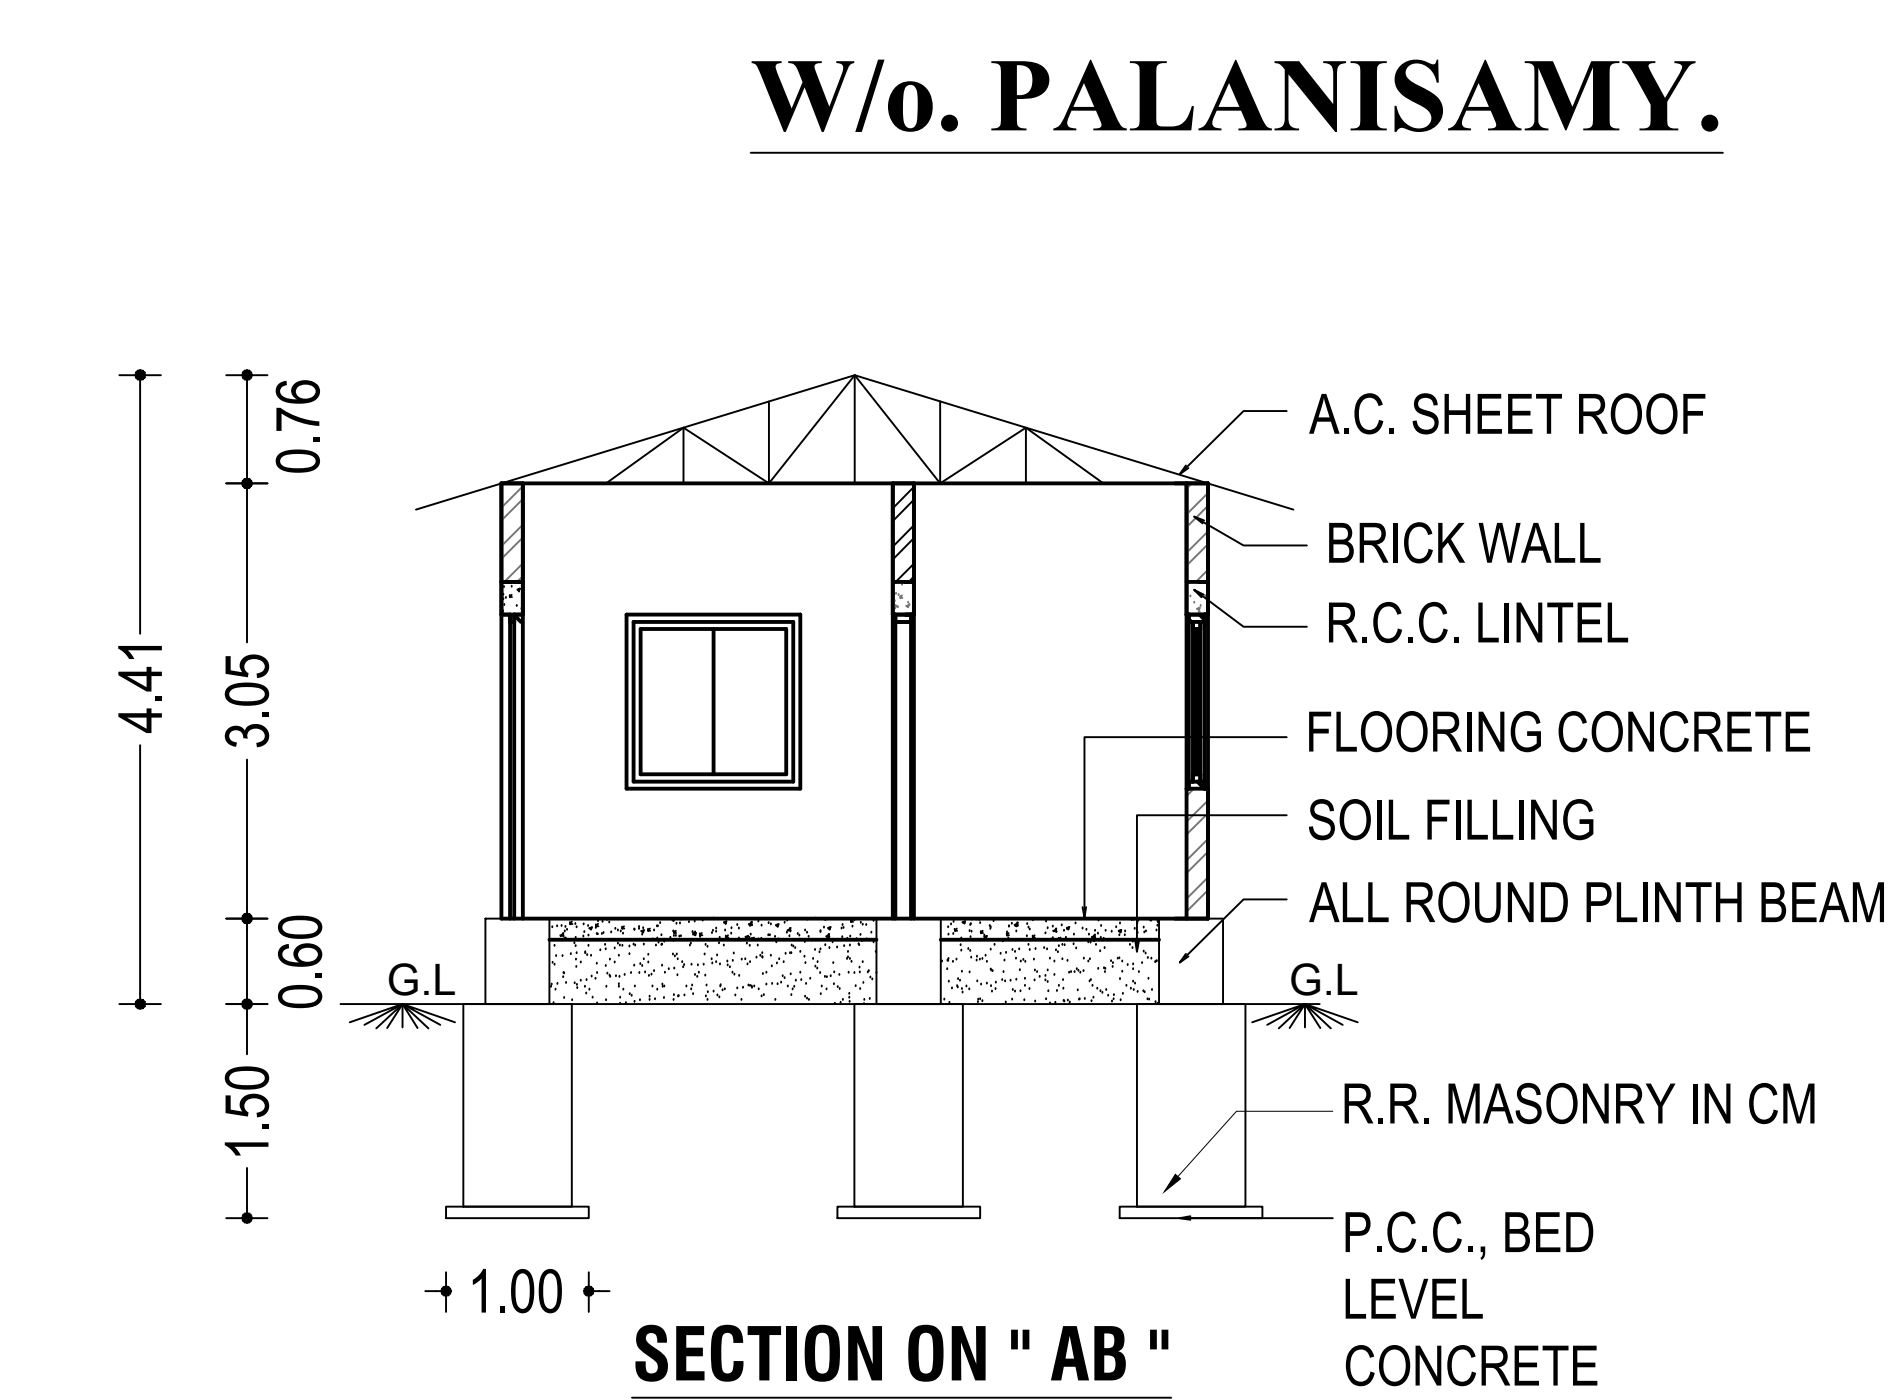

AREA DETAILS

S.NO.	DESCRIPTION	SQ MT	SQ FT
1	AREA OF THE APPLICANT SITE (14.75 Cent)	596.91	6425.10
2	PLINTH AREA OF THE PROPOSED A.C. SHEET ROOF BUILDING	38.48	414.19
3	FLOOR AREA OF THE PROPOSED A.C. SHEET ROOF BUILDING	29.73	320.00
4	AREA OF THE OPEN SPACE	558.43	6010.91
5	SEPTIC TANK AND SOAK PIT EACH	-	1 No.,
6	RAINWATER HARVESTING SUMP	-	1 No.,

REF	JOINERY SCHEDULE	FEET	METRE
D	DOOR	3'3" X 7'0"	1.00 X 2.13
D1	DOOR	2'6" X 7'0"	0.76 X 2.13
O	OPEN	3'3" X 7'0"	1.00 X 2.13
W	WINDOW	4'0" X 4'0"	1.22 X 1.22
V	VENTILATOR	3'0" X 2'0"	0.91 X 0.61

COLOUR INDEX:
SITE BOUNDARY SHOWN IN - 
PROPOSED BUILDING SHOWN IN - 

ALL MEASURE MENTS ARE IN METRE / FEET

APPLICANT ENGINEER

P. Rajeswari

Er. M. MOHANASUNDARAM
D.C.E., D.Archi, (CAD), L.B.S.,
Licensed Civil Engineer,
Regd. No : 1044/08-09, 610/10-11
HIGH TECH PLANNERS & BLUE PRINTERS
Tamilnadu Girama Bank (Upstair),
Kangayam Road, CHENNIMALAI.
Cell : 94890 35500

