
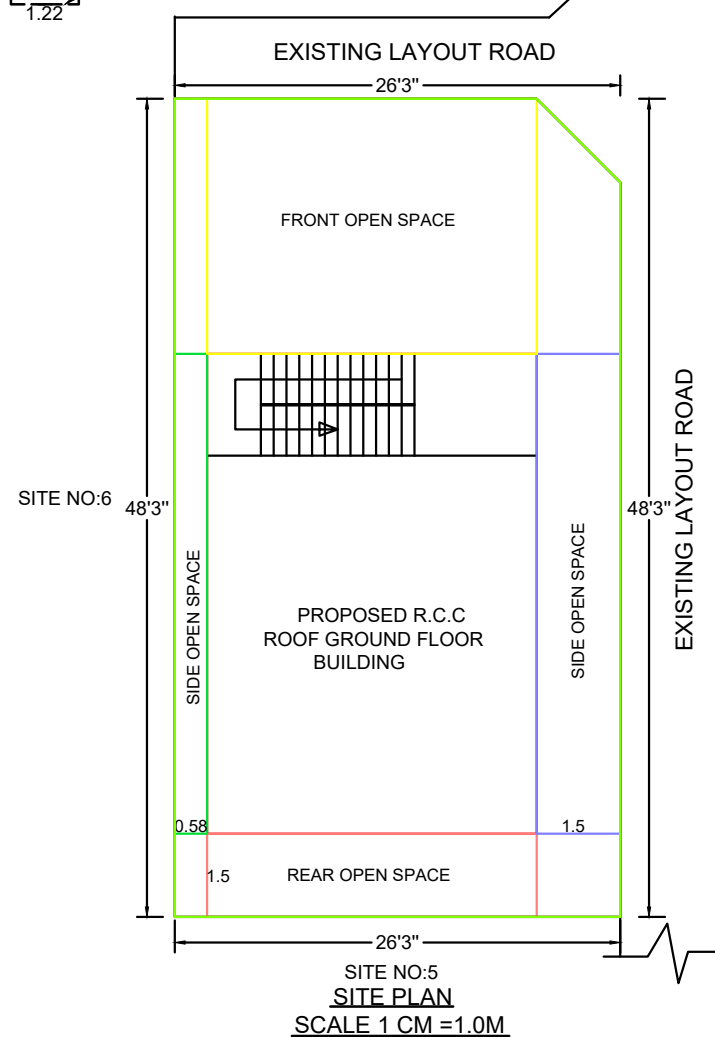
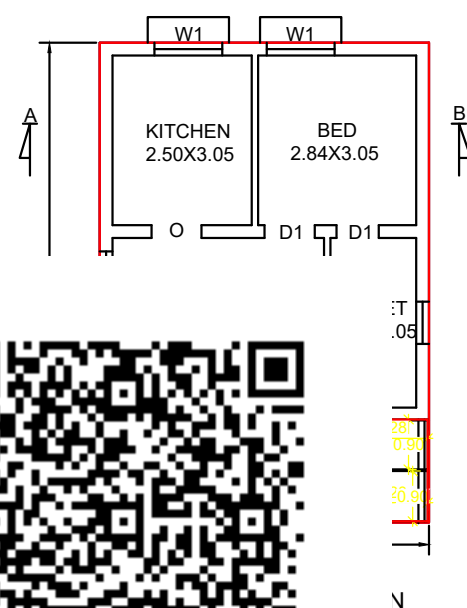


PLAN SHOWING THE PROPOSED CONSTRUCTION OF GROUND FLOOR R.C.C.ROOF RESIDENTIAL BUILDING IN SITE NO:-7,MULLAI NAGAR,DTCP APPROVAL NO:-326/2024,NEW S.F.No:-81/4A2B, KALINGIYAM "A" VILLAGE AND PANCHAYAT OF GOBICHETTIPALAYAM TALUK AND ERODE DISTRICT.

APPLICANT NAME :-THIRU.K.P.SELVARAJ,
S/O:-THIRU.PARAMESWARAN.

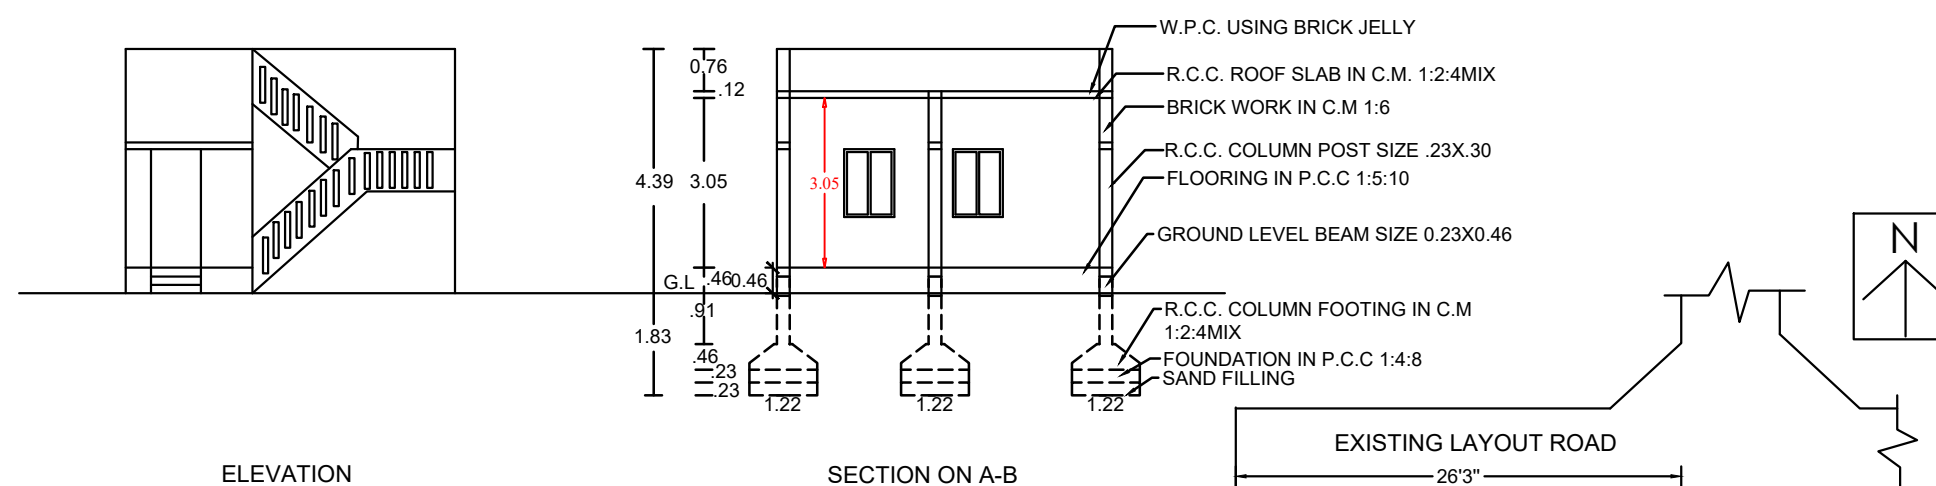

REFERENCE

D- DOOR	1.52X2.13	(5'0" X 7'0")
D1- ,,	0.90X2.13	(3'0" X 7'0")
D2- ,,	0.76X2.13	(2'6" X 7'0")
W - ,,	1.52X1.22	(5'0" X 4'0")
W2 ,,	0.90X1.22	(3'0" X 4'0")
W3	0.90X0.90	(3'0" X 3'0")
V- VENTILATOR	0.90X0.60	(3'0" X 2'0")
E.F.-EXHAUST FAN .30M		

AREA DETAILS(TAKEN)	SQ.M	SQ.FT
TOTAL SITE	116.50	1254.06
<u>PROPOSED CONSTRUCTION</u>		
G.FLOOR RCC ROOF	51.03	549.30

SITE BOUNDARY	
PROPOSED CONSTRUCTION	

NOTE:-

NOTE:-
1) ALL DIMENSION ARE IN METRE. (FEET)

APPLICANT SIGNATURE

REGISTERED ENGINEER SIGNATURE

