
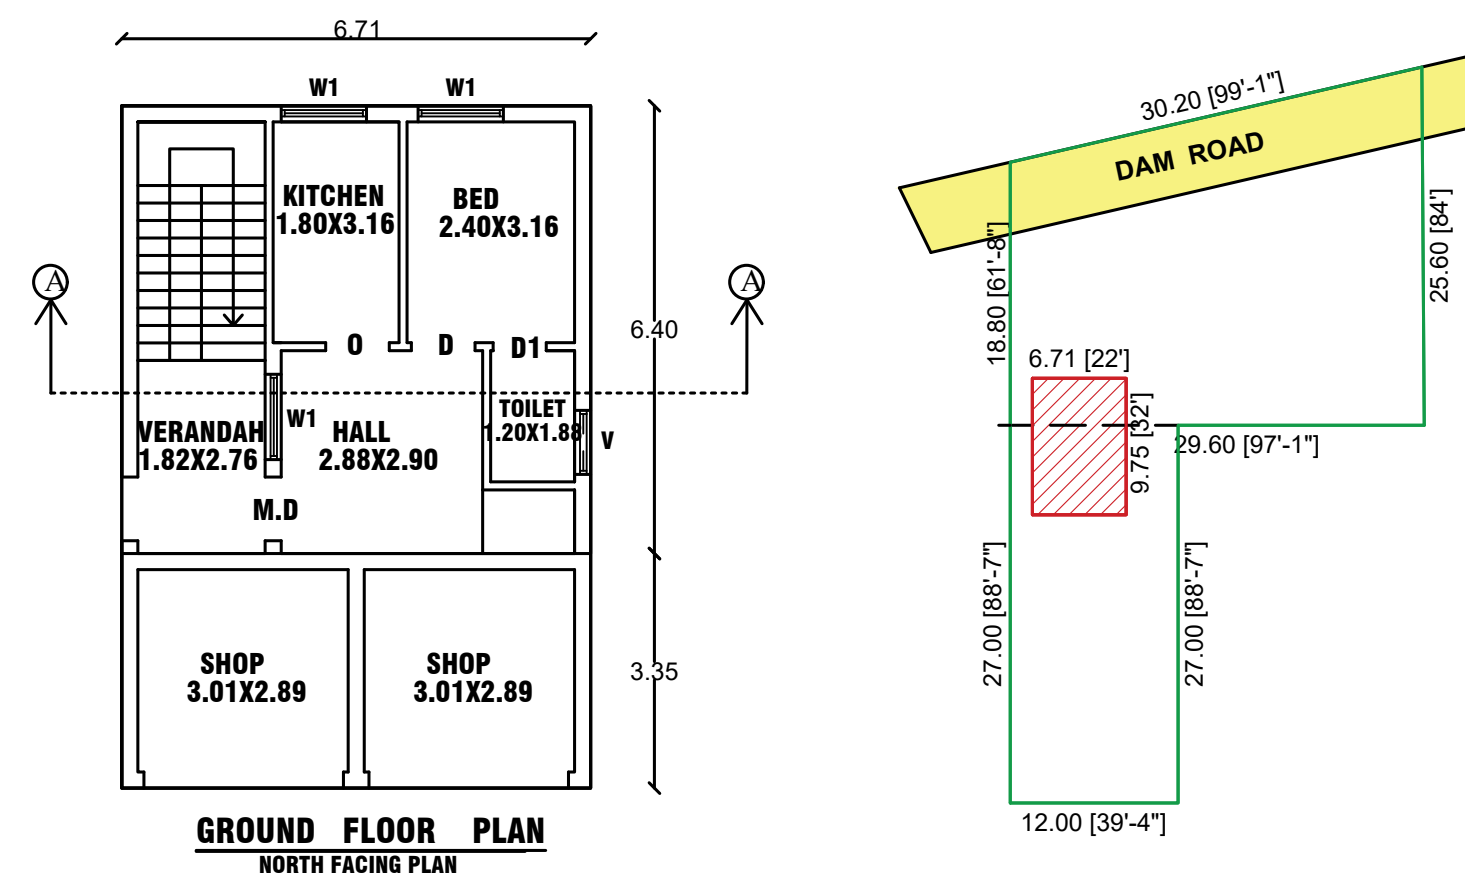




PLAN SHOWING THE PROPOSED CONSTRUCTION OF R.C.C. ROOF RESIDENTIAL CUM COMMERCIAL BUILDING IN R.S.NO.325/10A,325/9B,SIRUVANGUR VILLAGE LIMIT,KALLAKURICHI TALUK, KALLAKURICHI DISTRICT.

APPLICANT:Mr.K.ARUNACHALAM S/O KANDHAN.

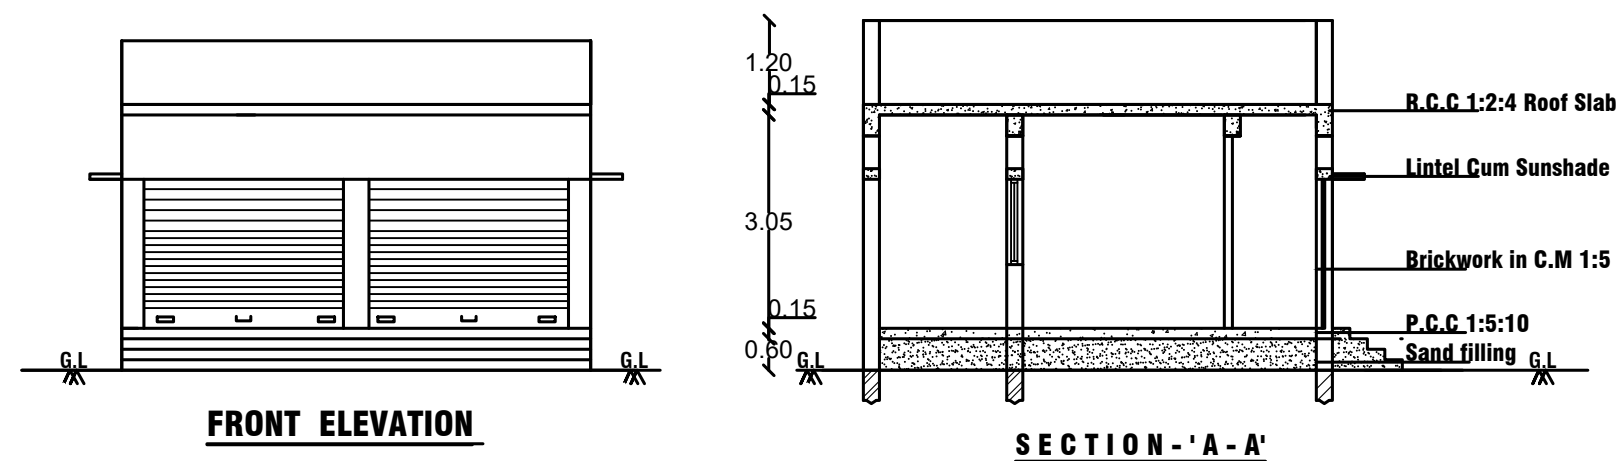


NOTE
1) This Order is electronically generated and does not require signature
2) Genuineness of the Drawing can be verified by
(a) Reading the 2D barcode with mobile barcode reader and verify through online.

AREA DETAILS	SFT	SQM
AREA OF APPLICANT	9.22 ARES	
PROPOSED G.F HOUSE AREA	462.00	42.92
PROPOSED G.F SHOP AREA	242.00	22.48
FSI (FLOOR SPACE INDEX)	0.07	
PLOT COVERAGE	07.09 %	

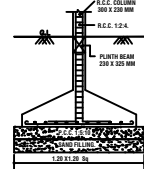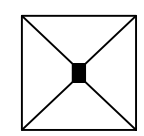SCALE - 1:100 ALL DIMENSION ARE IN 'METER'	 FOUNDATION DETAIL
JOINERY DETAILS G- GATE - 1.07X2.13 MD-MAIN DOOR - 1.07X2.13 D-DOOR - 0.91X2.13 D1-DOOR - 0.76X2.13 W-WINDOW - 0.91X1.21 W1-WINDOW - 1.21X1.21 V-VENTILATOR - 0.91X0.61 KV-KIT-VENTILATOR - 1.21X0.91 R.S-ROLLING SHUTTER - 1.50X2.13	 PLAN OF COLUMN FOUNDATION

COLOUR INDEX AREA OF APPLICANT -  PROPOSED BUILDING AREA -  ROAD / STREET - 	 APPLICANT
---	---

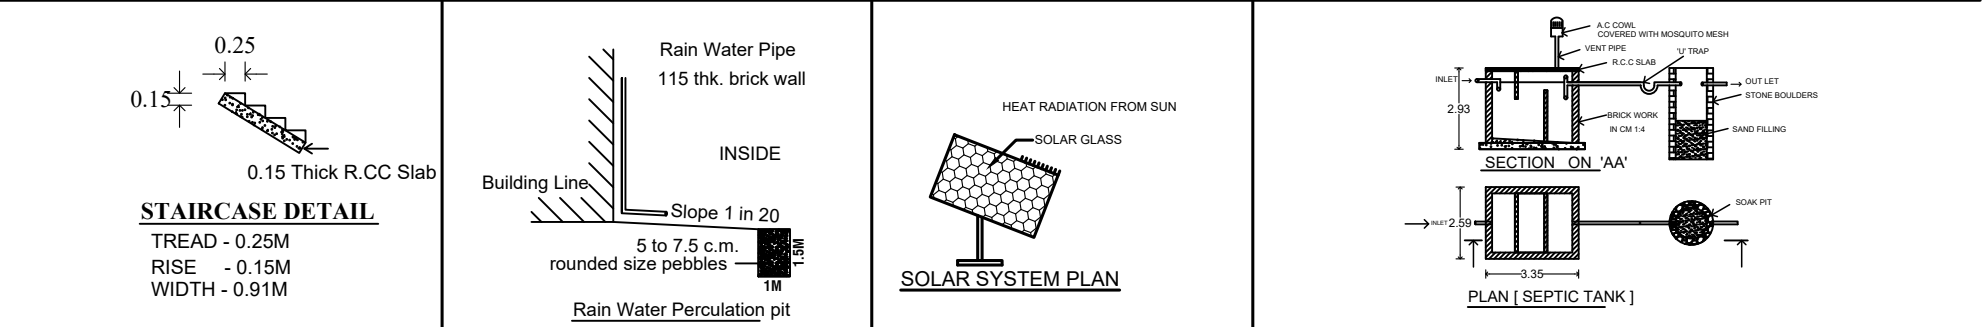

Er. B. NAKKIRAN, D.C.E.
CIVIL ENGINEER & L.B.S.
GANESH DESIGNERS
10/E-9, GANDHI ROAD
KALLAKURICHI - 606 202.
Ph: 223977, M: 94433 21977
Register Engineer Grade-II
Kallakurichi Municipality
Reg. No: 042/LS/2019/00004

ENGINEER