
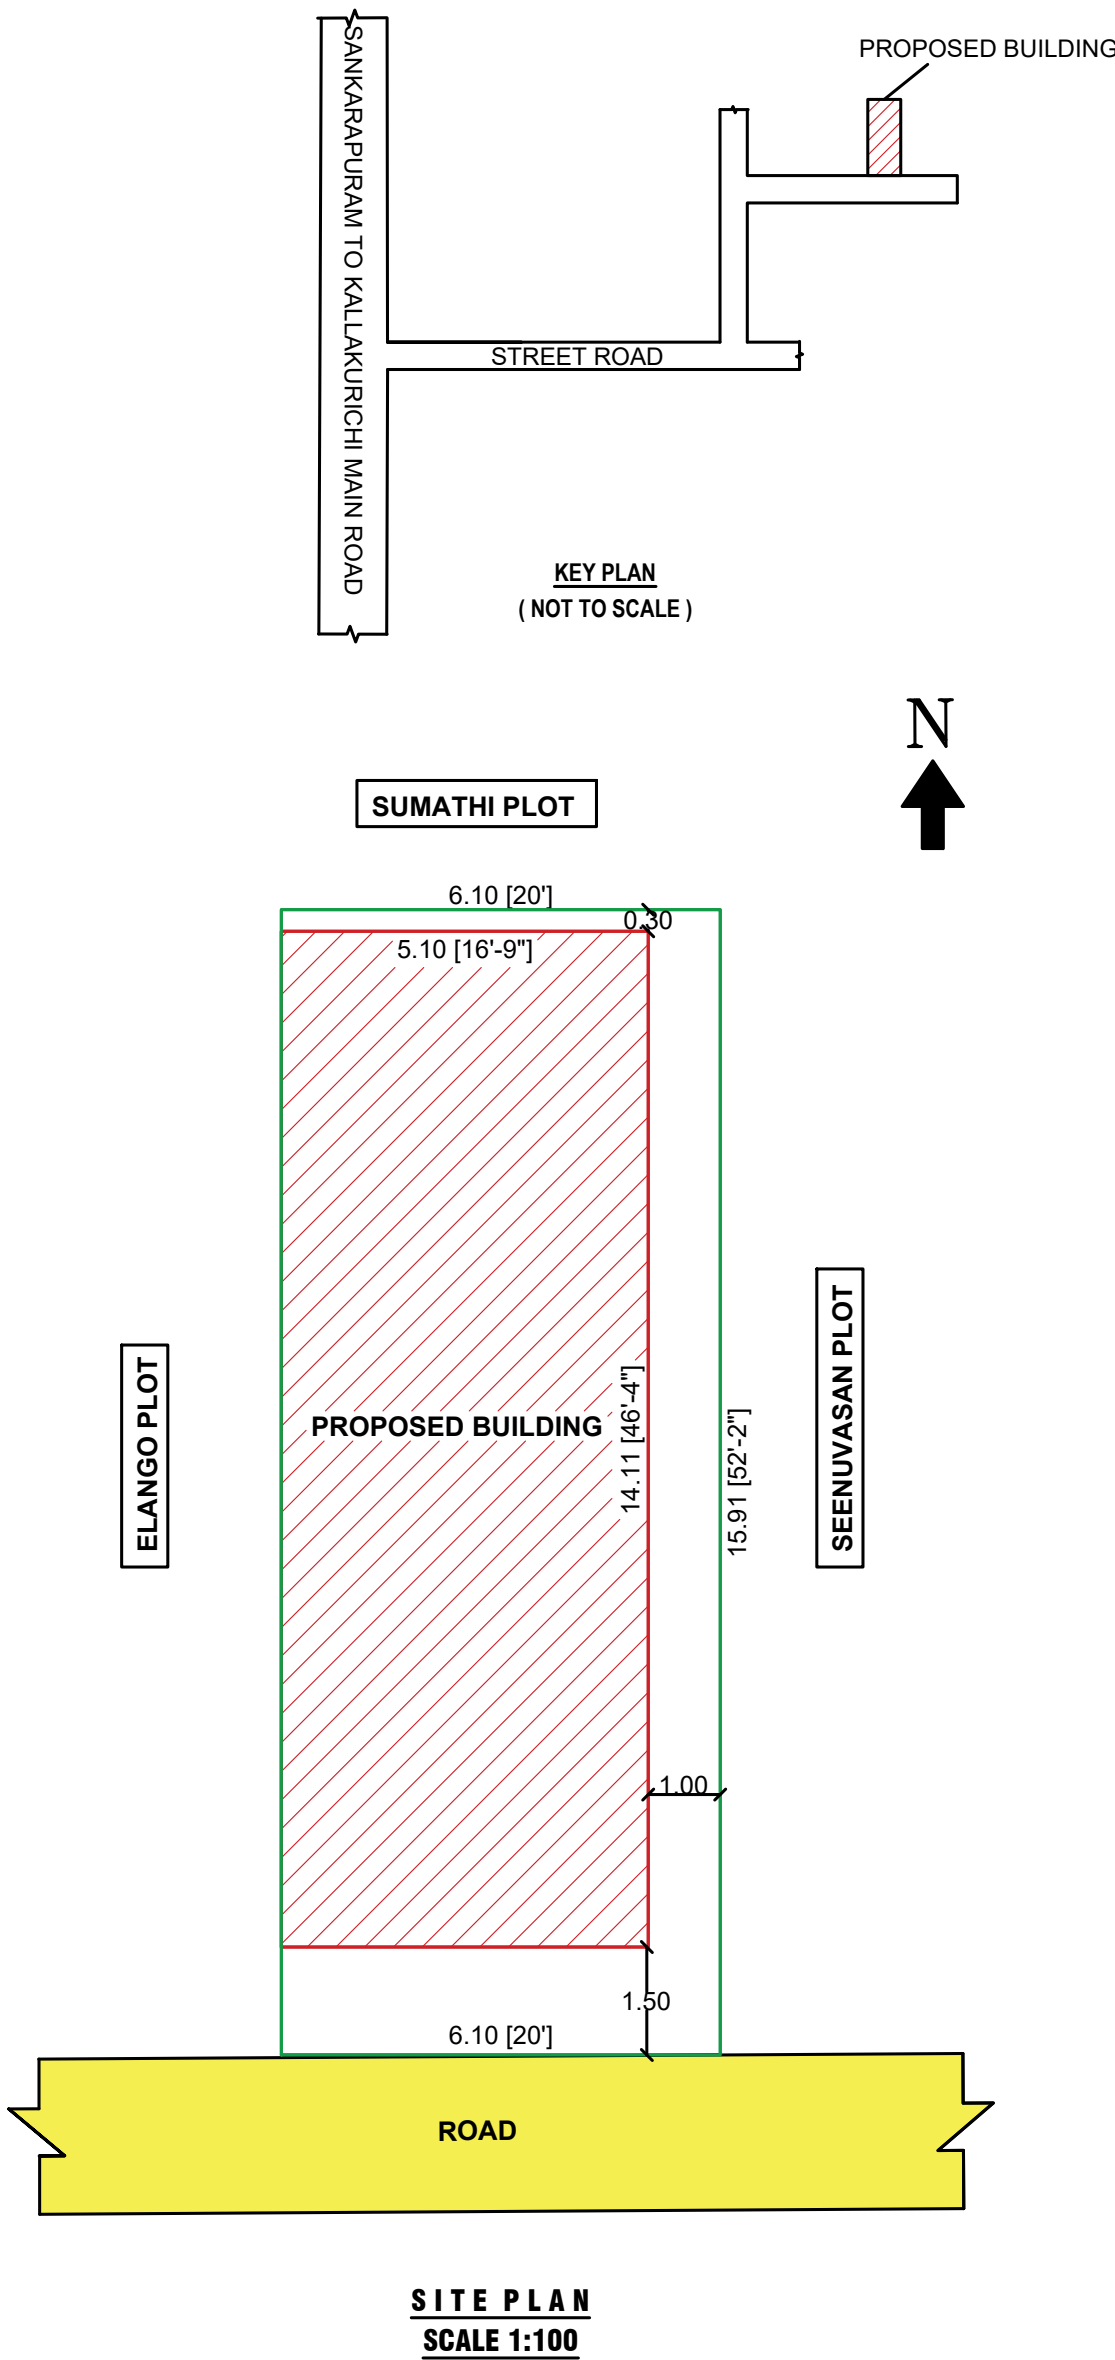
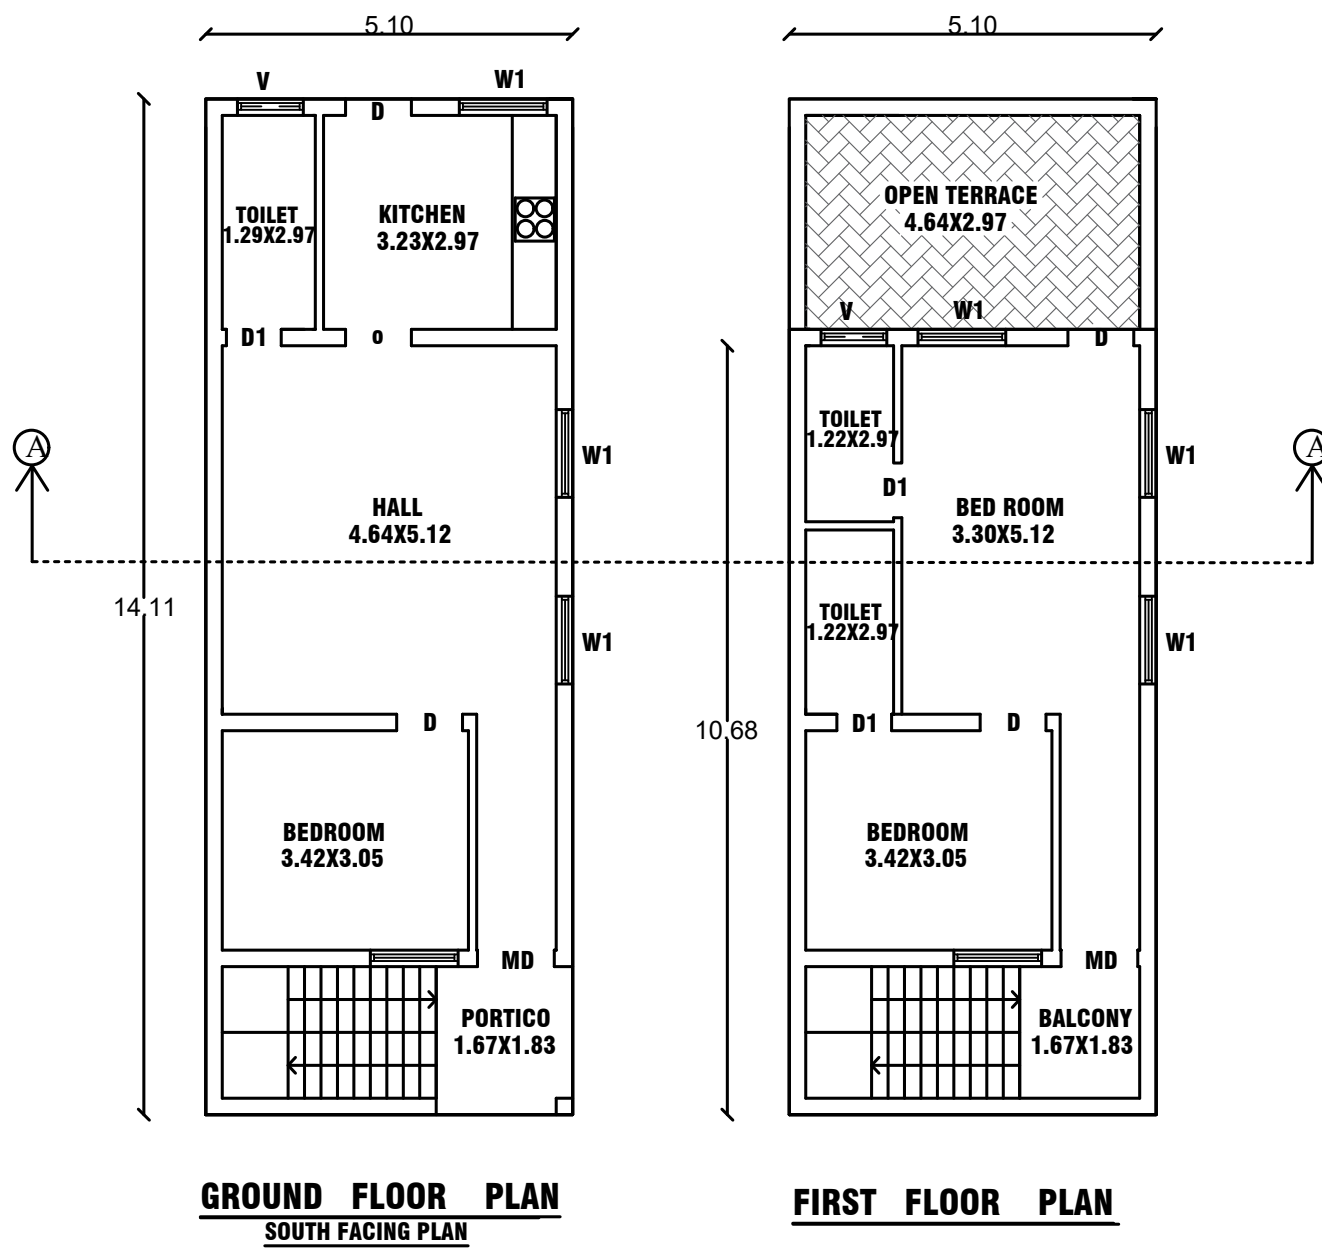





PLAN SHOWING THE PROPOSED CONSTRUCTION OF R.C.C. ROOF RESIDENTIAL BUILDING IN OLD NATHAM SURVEY.NO.80/1,NEW NATHAM SURVEY.NO.265/5,
ARIYAPERUMANUR VILLAGE PANCHAYAT LIMIT, SANKARAPURAM TALUK ,KALLAKURICHI DISTRICT.

APPLICANT'S: 1.Mr.P.MUKUNDAN S/O PUGAZHENDHI,
2.Mr.P.SAROSHRIRAM S/O PUGAZHENDHI,

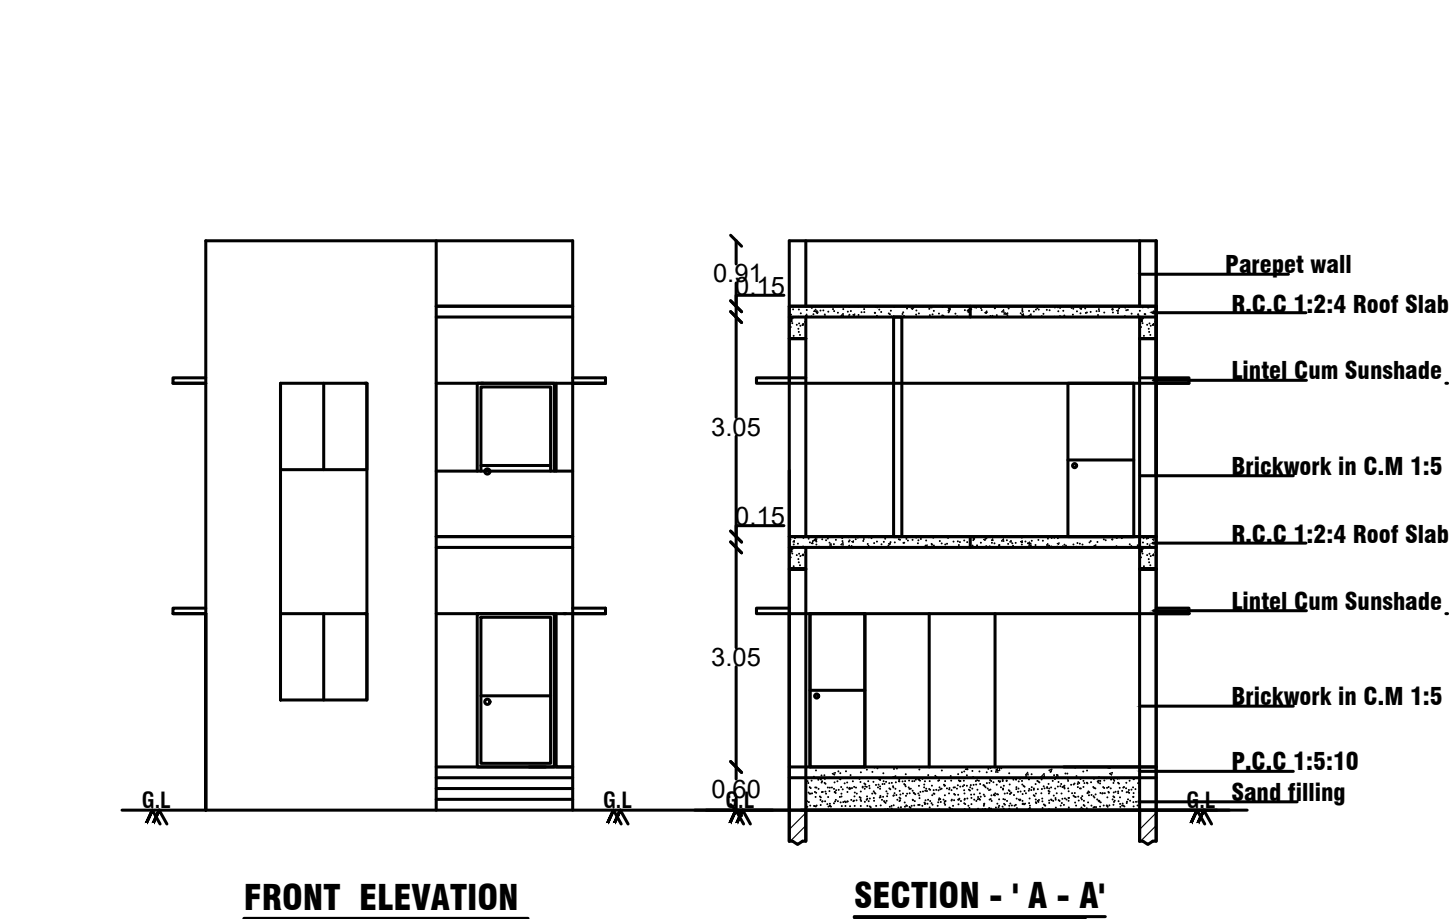

NOTE
1) This Order is electronically generated and does not require signature

AREA DETAILS	SFT	SQM
AREA OF APPLICANT	1044.00	97.00
PROPOSED GROUND FLOOR	774.03	71.91
PROPOSED FIRST FLOOR	598.47	55.60
FSI (FLOOR SPACE INDEX)	1.31	
PLOT COVERAGE	74.13 %	

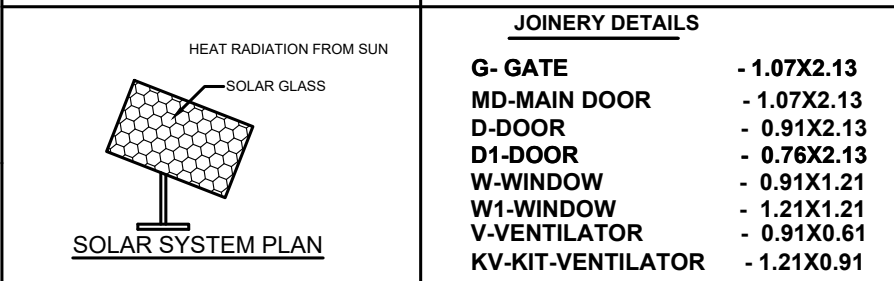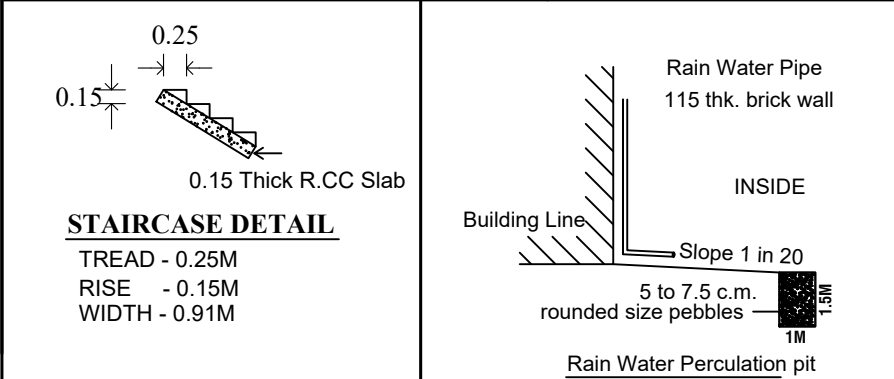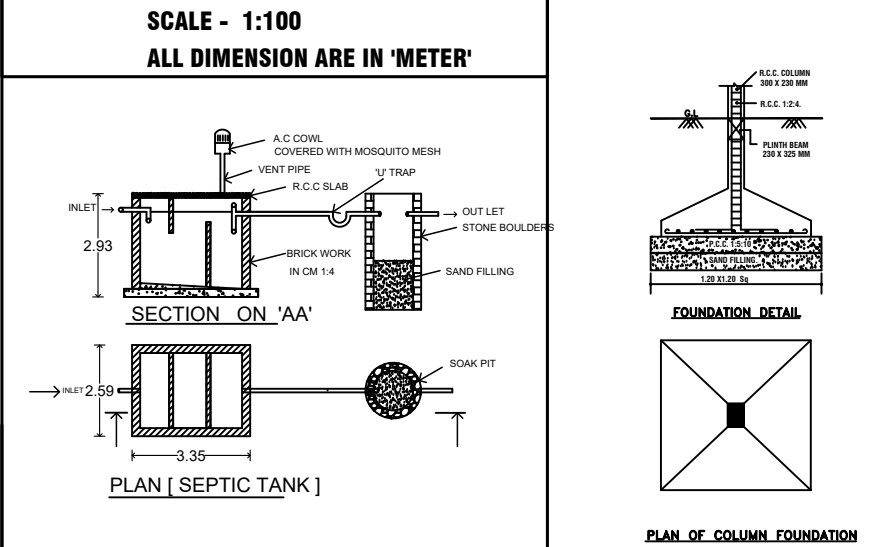

COLOUR INDEX	
AREA OF APPLICANT	- [Green Box]
PROPOSED BUILDING AREA	- [Red Box]
ROAD / STREET	- [Yellow Box]

APPLICANT

Er. B. NAKKIRAN, D.C.E.
CIVIL ENGINEER & L.B.S.
GANESH DESIGNERS
10/E-9, GANDHI ROAD
KALLAKURICHI - 606 202.
Ph: 223977, M: 94433 21977
Register Engineer Grade-II
Kallakurichi Municipality
Reg. No: 042/LS/2019/00004

ENGINEER