

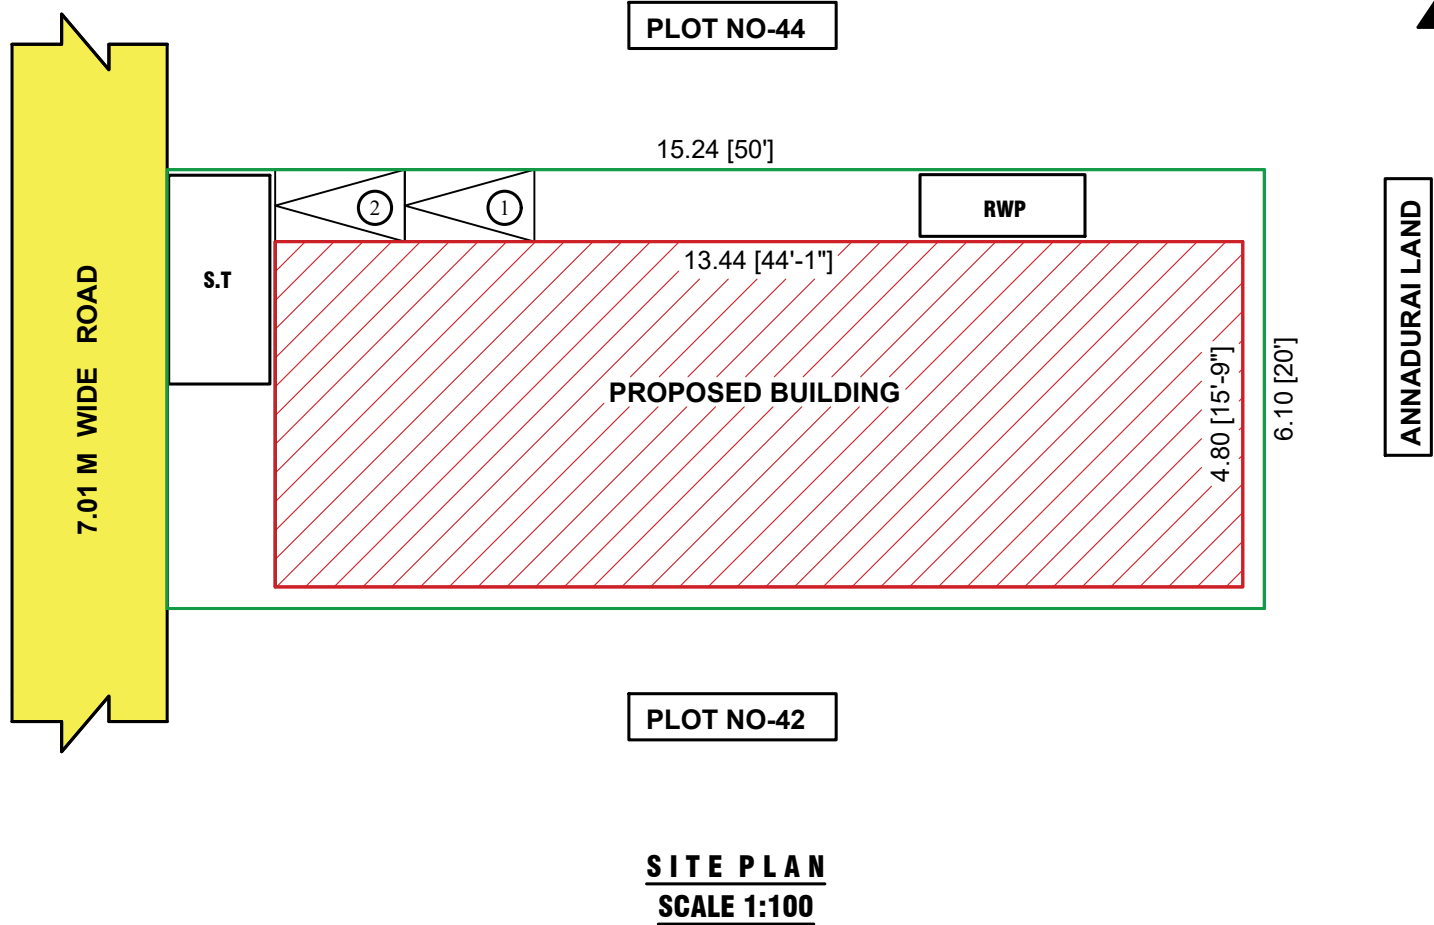
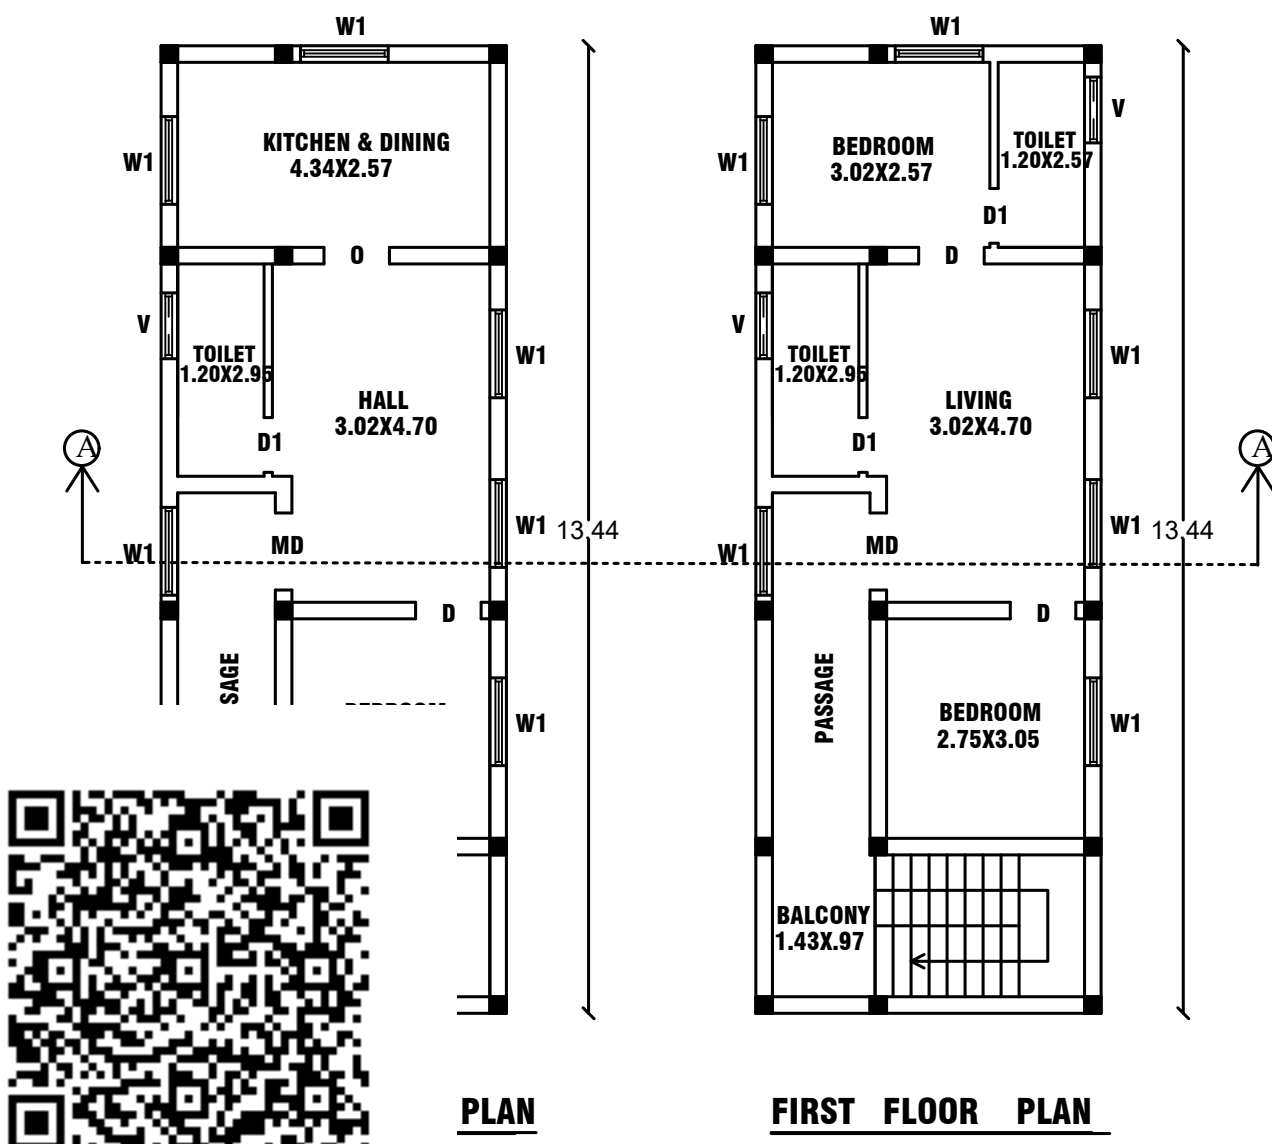
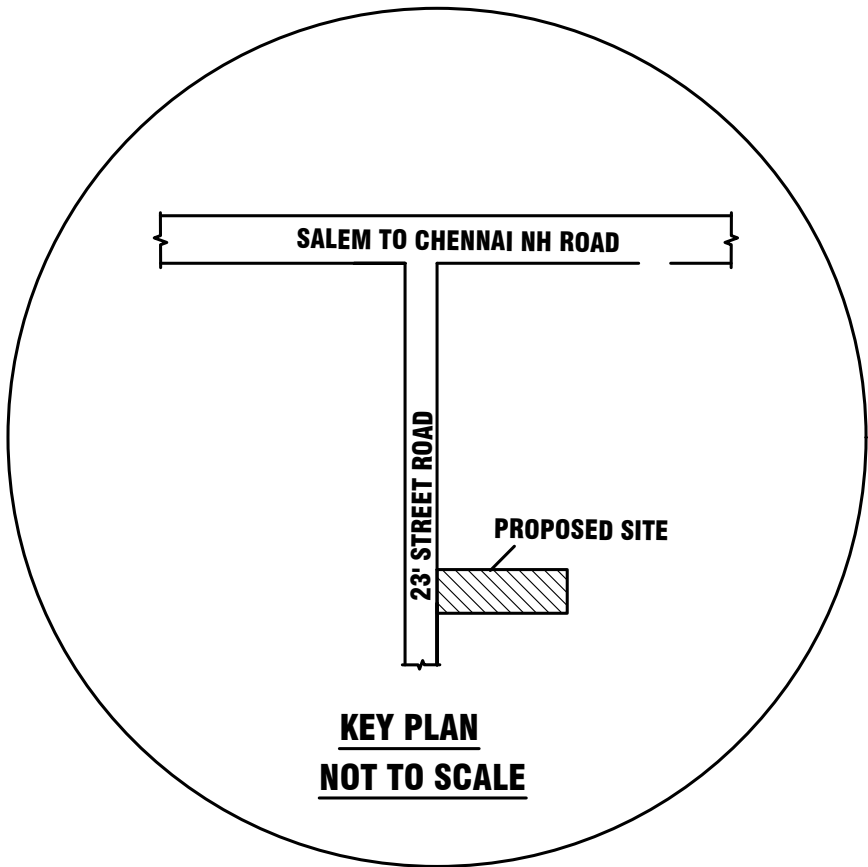
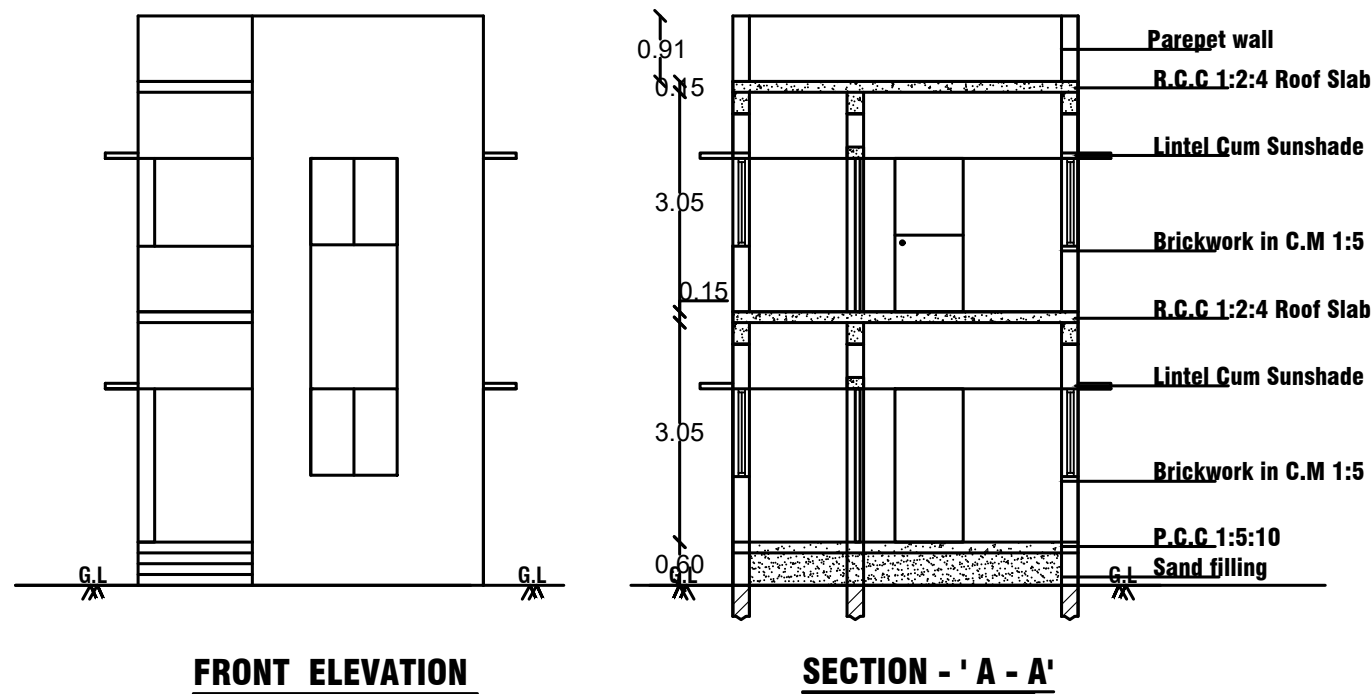
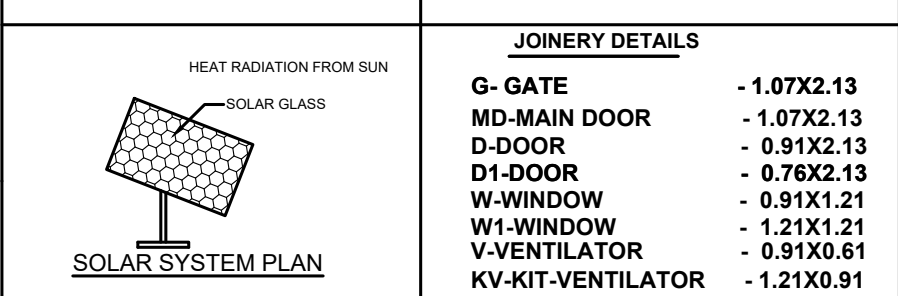


PLAN SHOWING THE PROPOSED CONSTRUCTION OF R.C.C. ROOF RESIDENTIAL BUILDING IN R.S.NO.97/7B1A1,NEW R.S.NO.97/40 [AS PER PATTA NO-2498],PLOT NO-43,SRI NARAYANA NAGAR,V PALAIYAM-VEERASOZHAPURAM(WEST) VILLAGE LIMIT, KALLAKURICHI TALUK & DISTRICT.

APPLICANT : Mr.L.SALOMON RAJA S/O LOORDUSAMY.

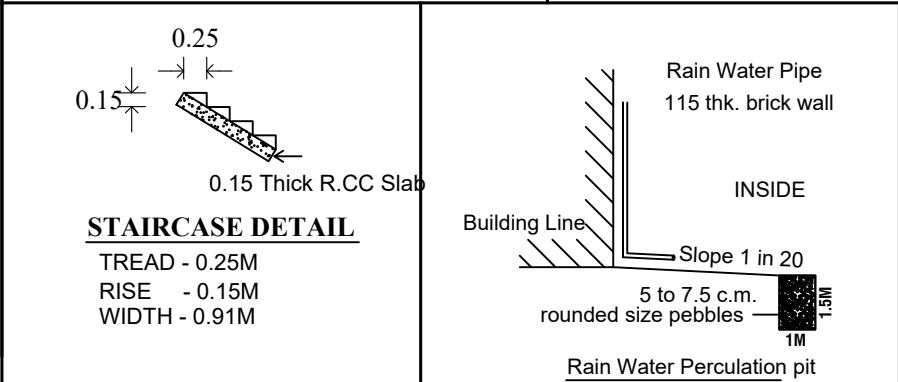

AREA DETAILS	SFT	SQM
AREA OF APPLICANT	1000.00	92.90
PROPOSED GROUND FLOOR	693.84	64.46
PROPOSED FIRST FLOOR	693.84	64.46
FSI (FLOOR SPACE INDEX)	1.39	
PLOT COVERAGE	69.39 %	

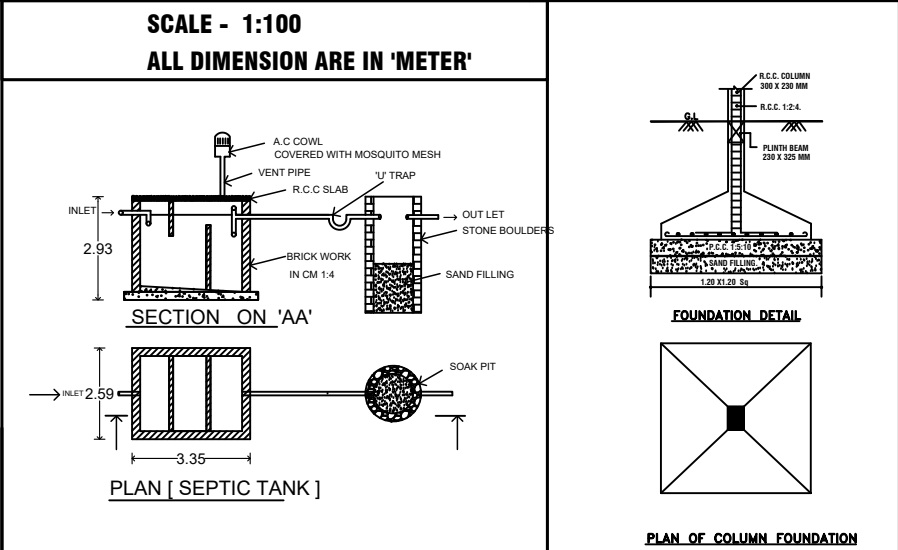

COLOUR INDEX	
AREA OF APPLICANT	- [Green Box]
PROPOSED BUILDING AREA	- [Red Box]
ROAD / STREET	- [Yellow Box]

APPLICANT

L. Salomon Raja

ENGINEER

Er.P. SARAVANAN, B.E.(Civil),ME(Structural)AMIE,
CMDA(APPROVAL)-Reg.No SE/GR.II/2020/09/229
STRUCTURAL CONSULTANT-Reg.No.AM/183503-6
CIVIL DRAFTS MAN & LBS-Reg.No. 705/2016
SARAVANAN BUILDERS &
STRUCTURAL ENGINEERING CONSULTANCY
Cell:9994150009,Ph:04151-227997
KALLAKURICHI-Tk & Dt-606202.