
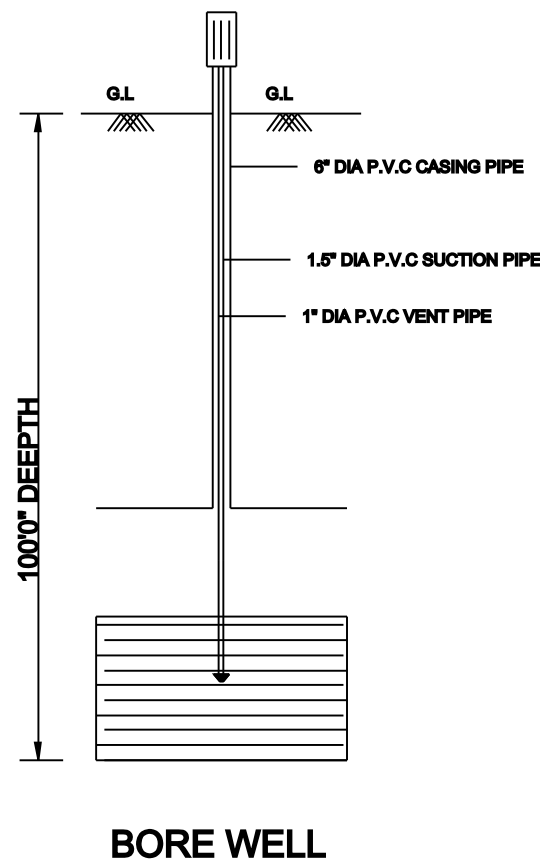
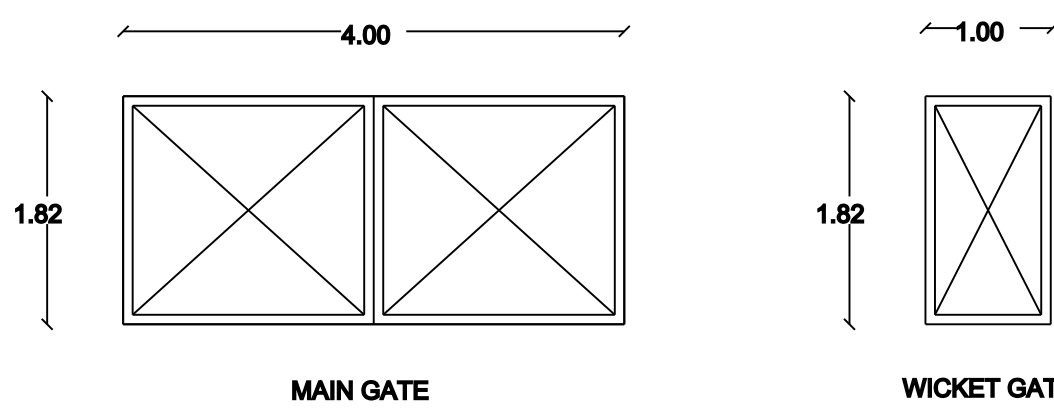
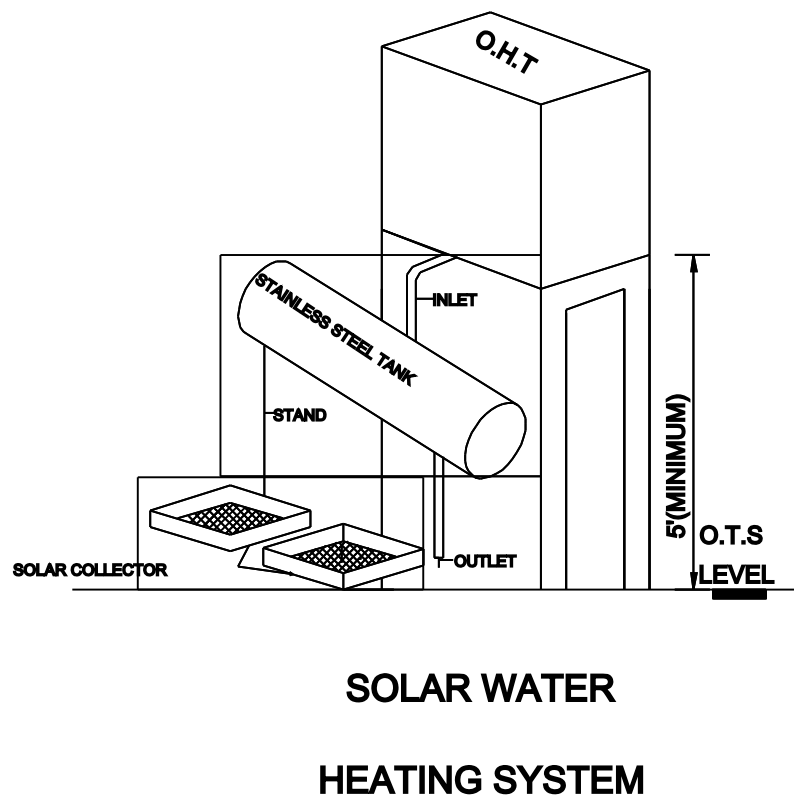
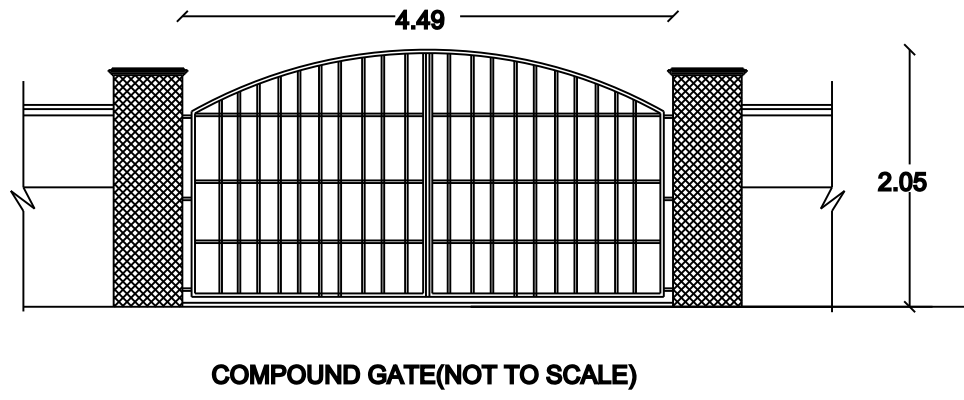
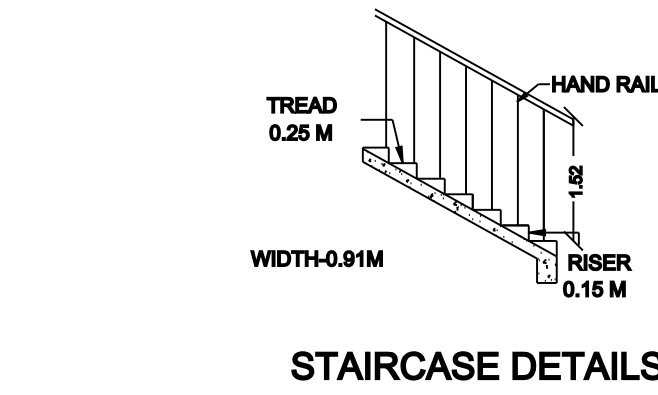
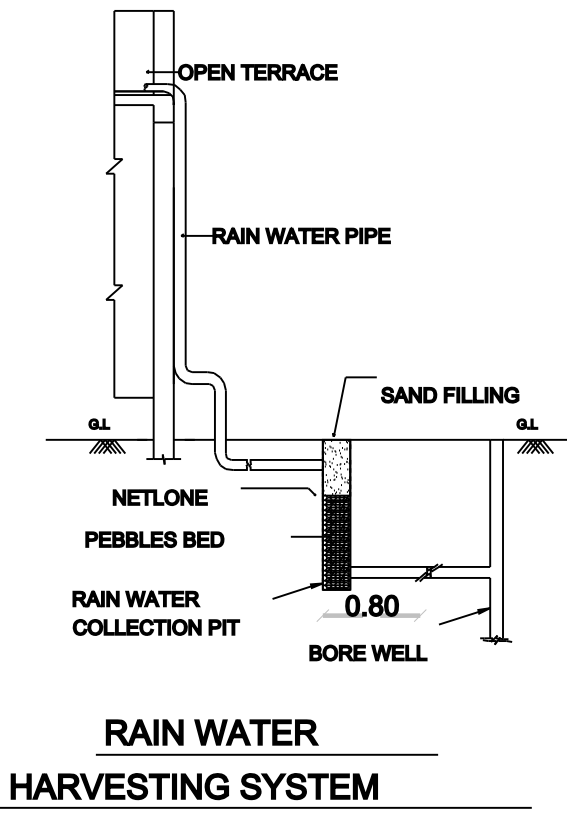
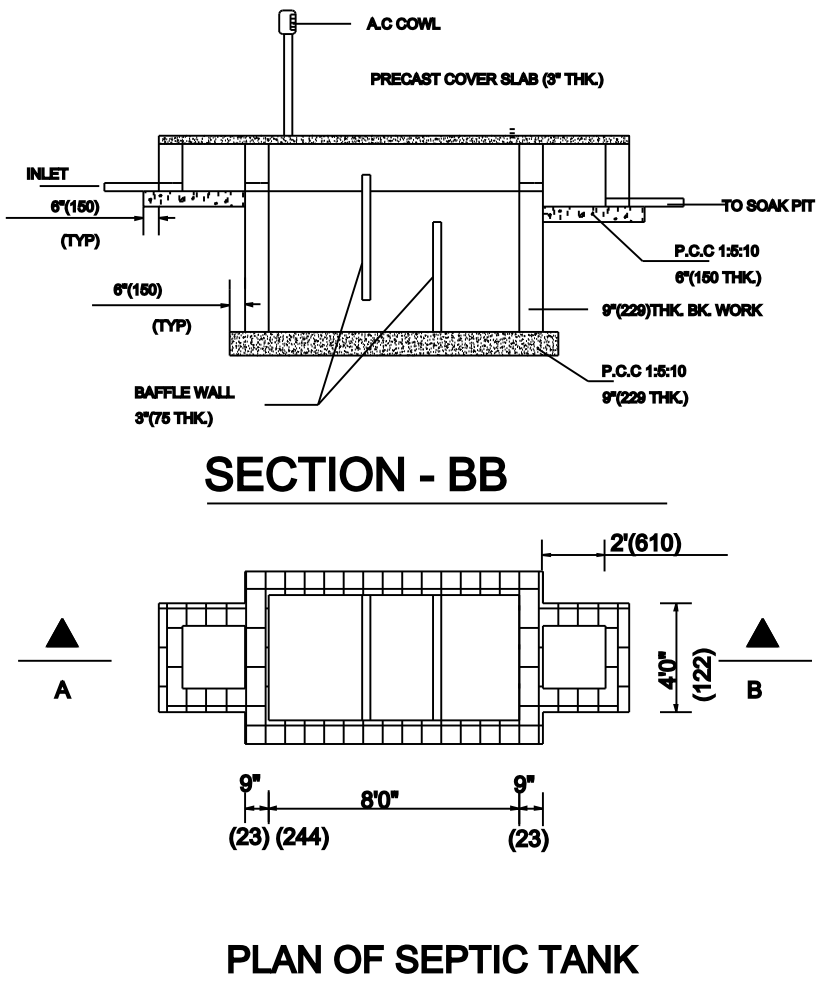
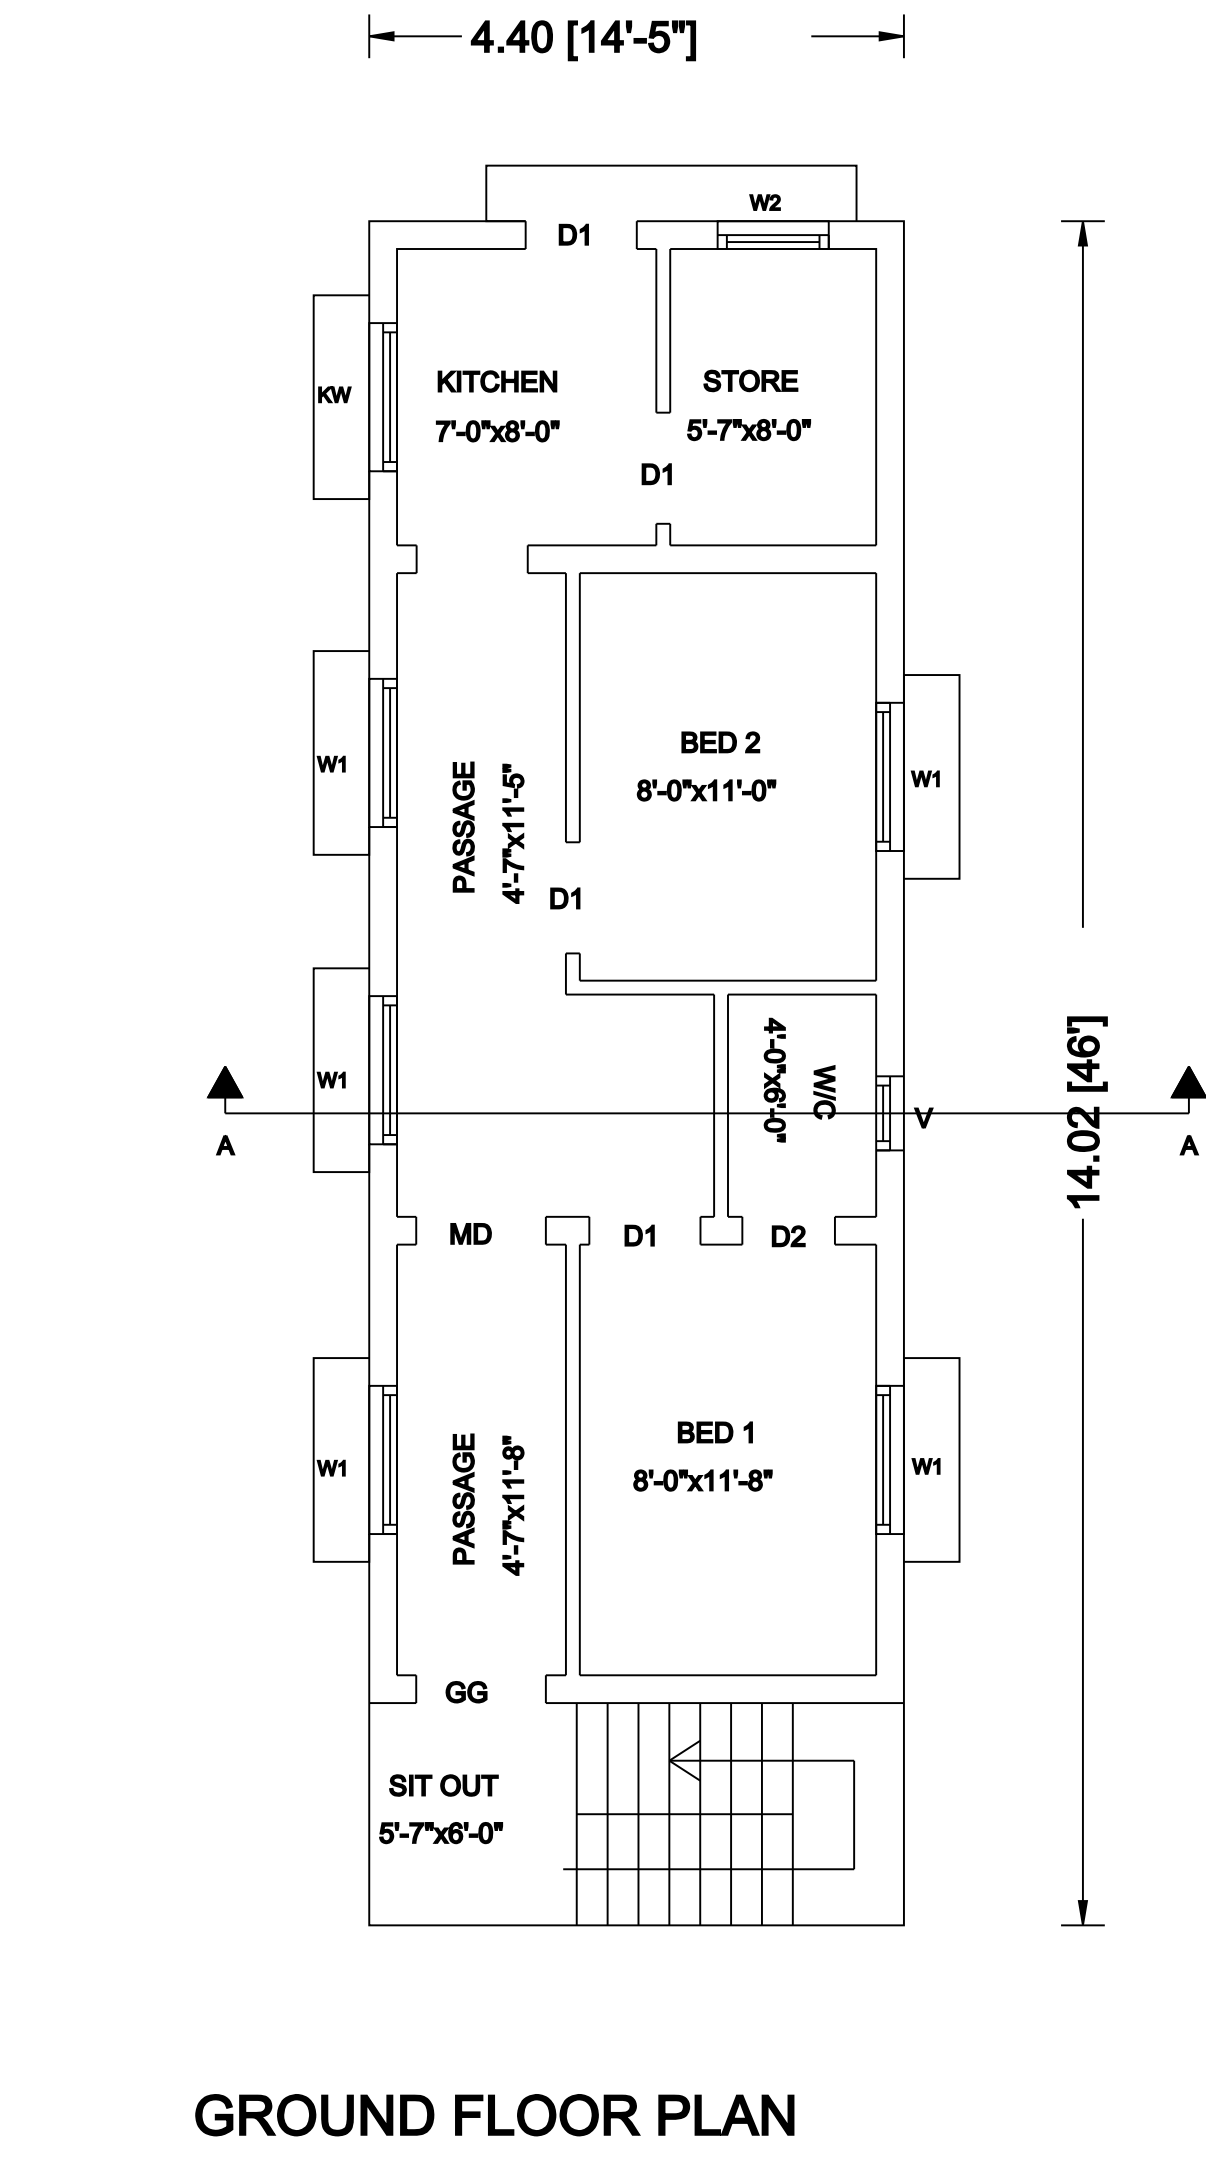


PLAN SHOWING THE PROPOSED CONSTRUCTION OF A GROUND FLOOR RCC ROOF RESIDENTIAL BUILDING IN NATHAM



S.F NO-457/20, PATTA NO-233 AT PERUMAL KOVIL STREET, PULLUR VILLAGE, ULUNDURPET TALUK &

KALLAKURICHI DISTRICT-606 104

(THIS DRAWING IS DIGITALLY SIGNED)

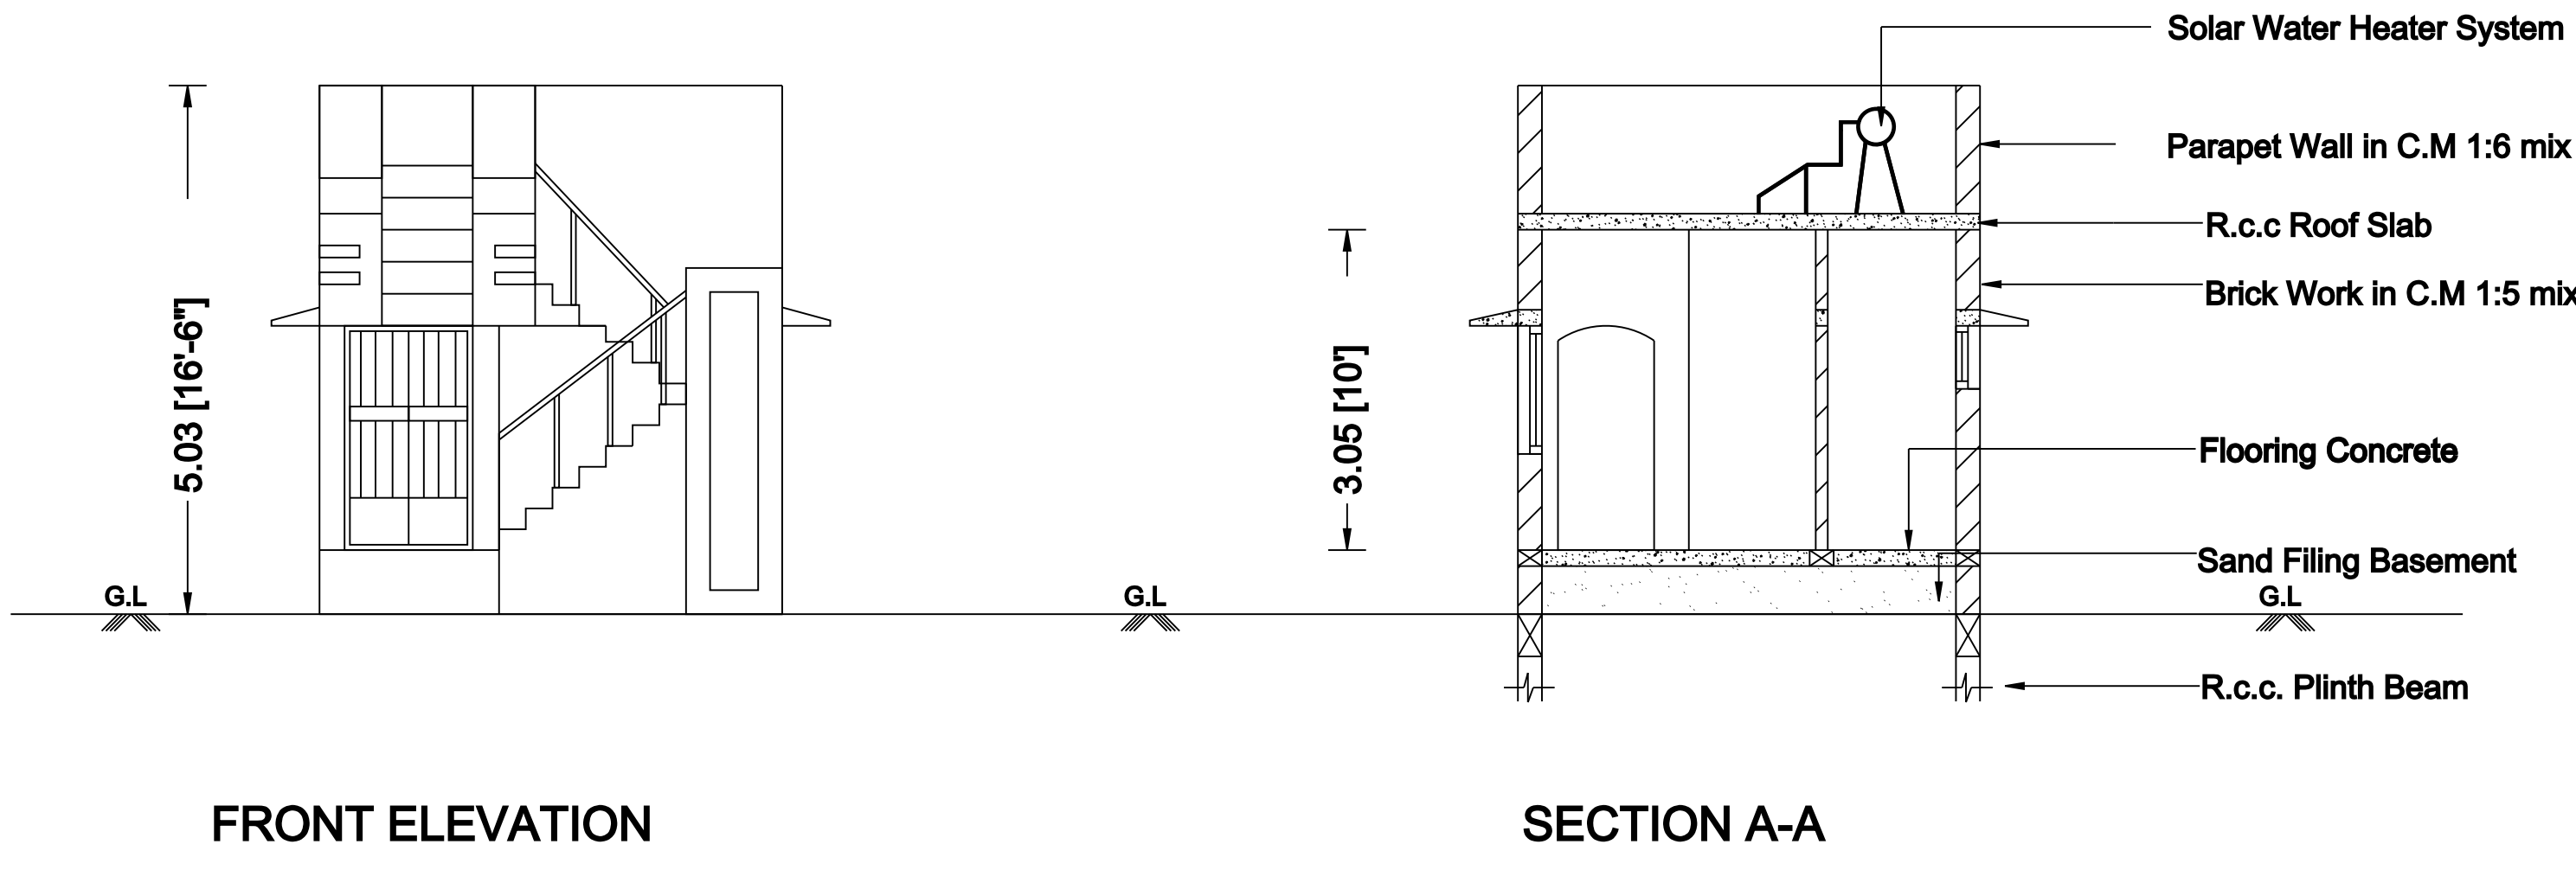

APPLICANT NAME: Mrs.KALAISELVI W/o Mr.POOMALAI.,

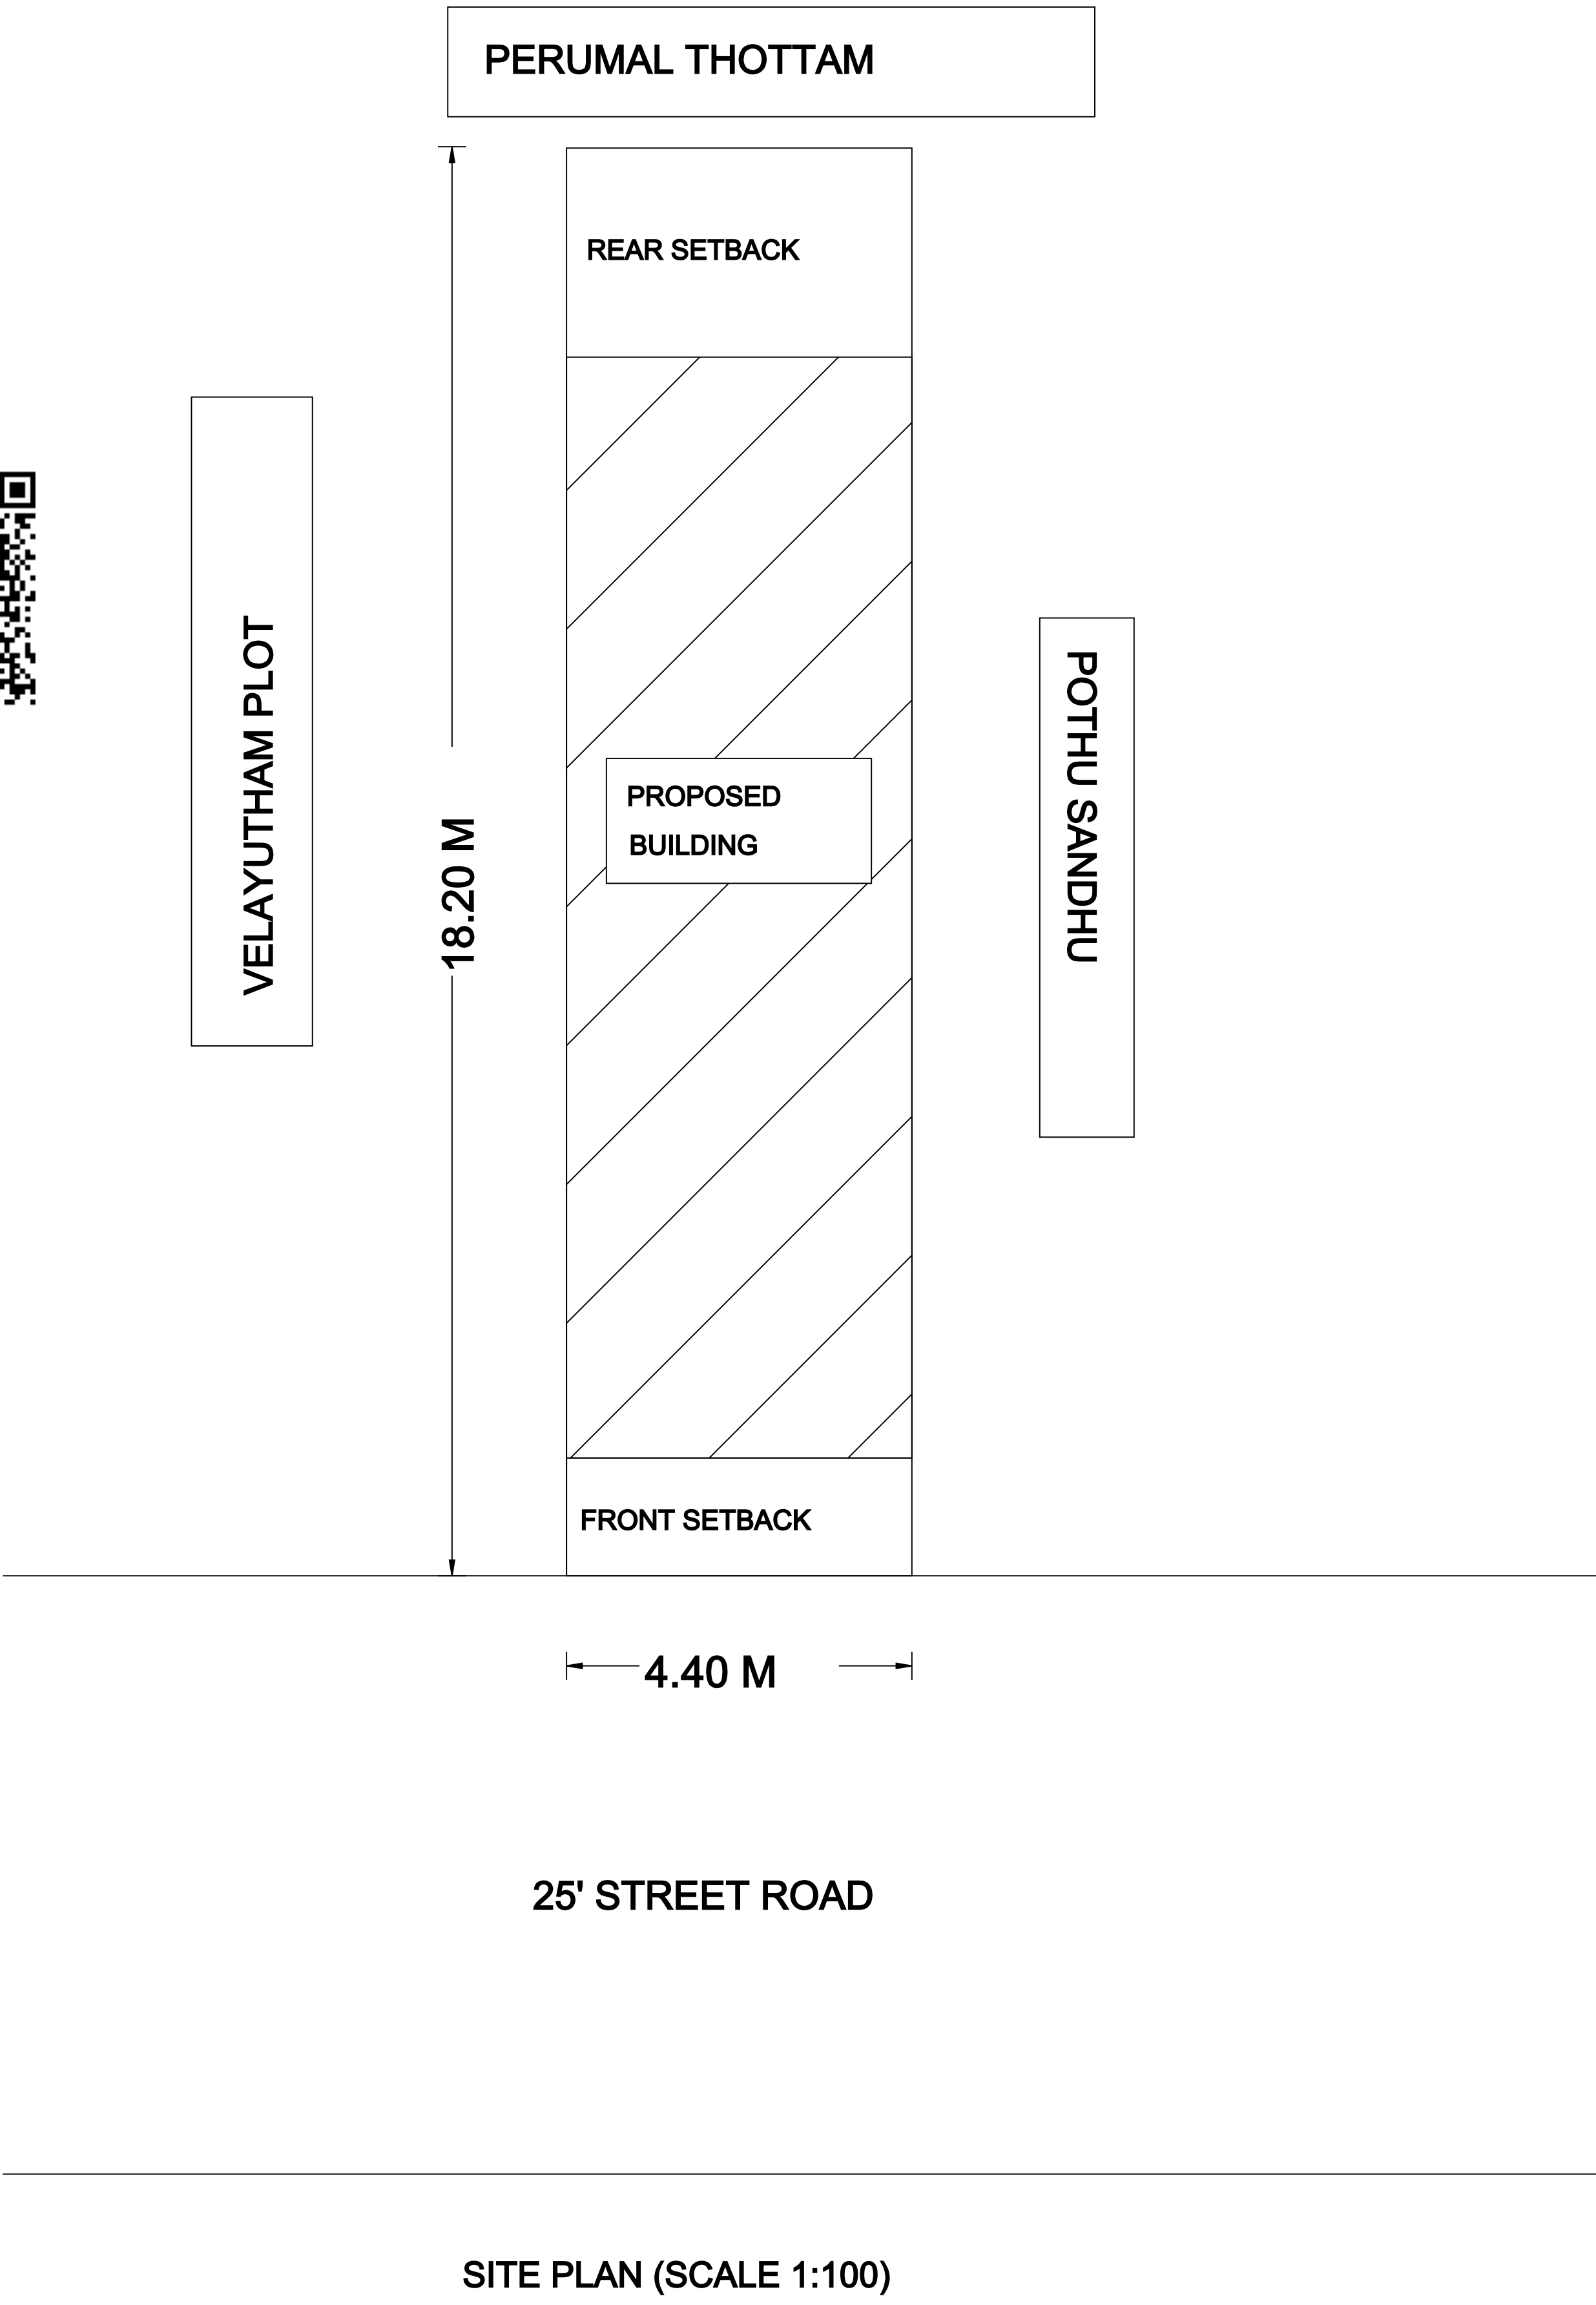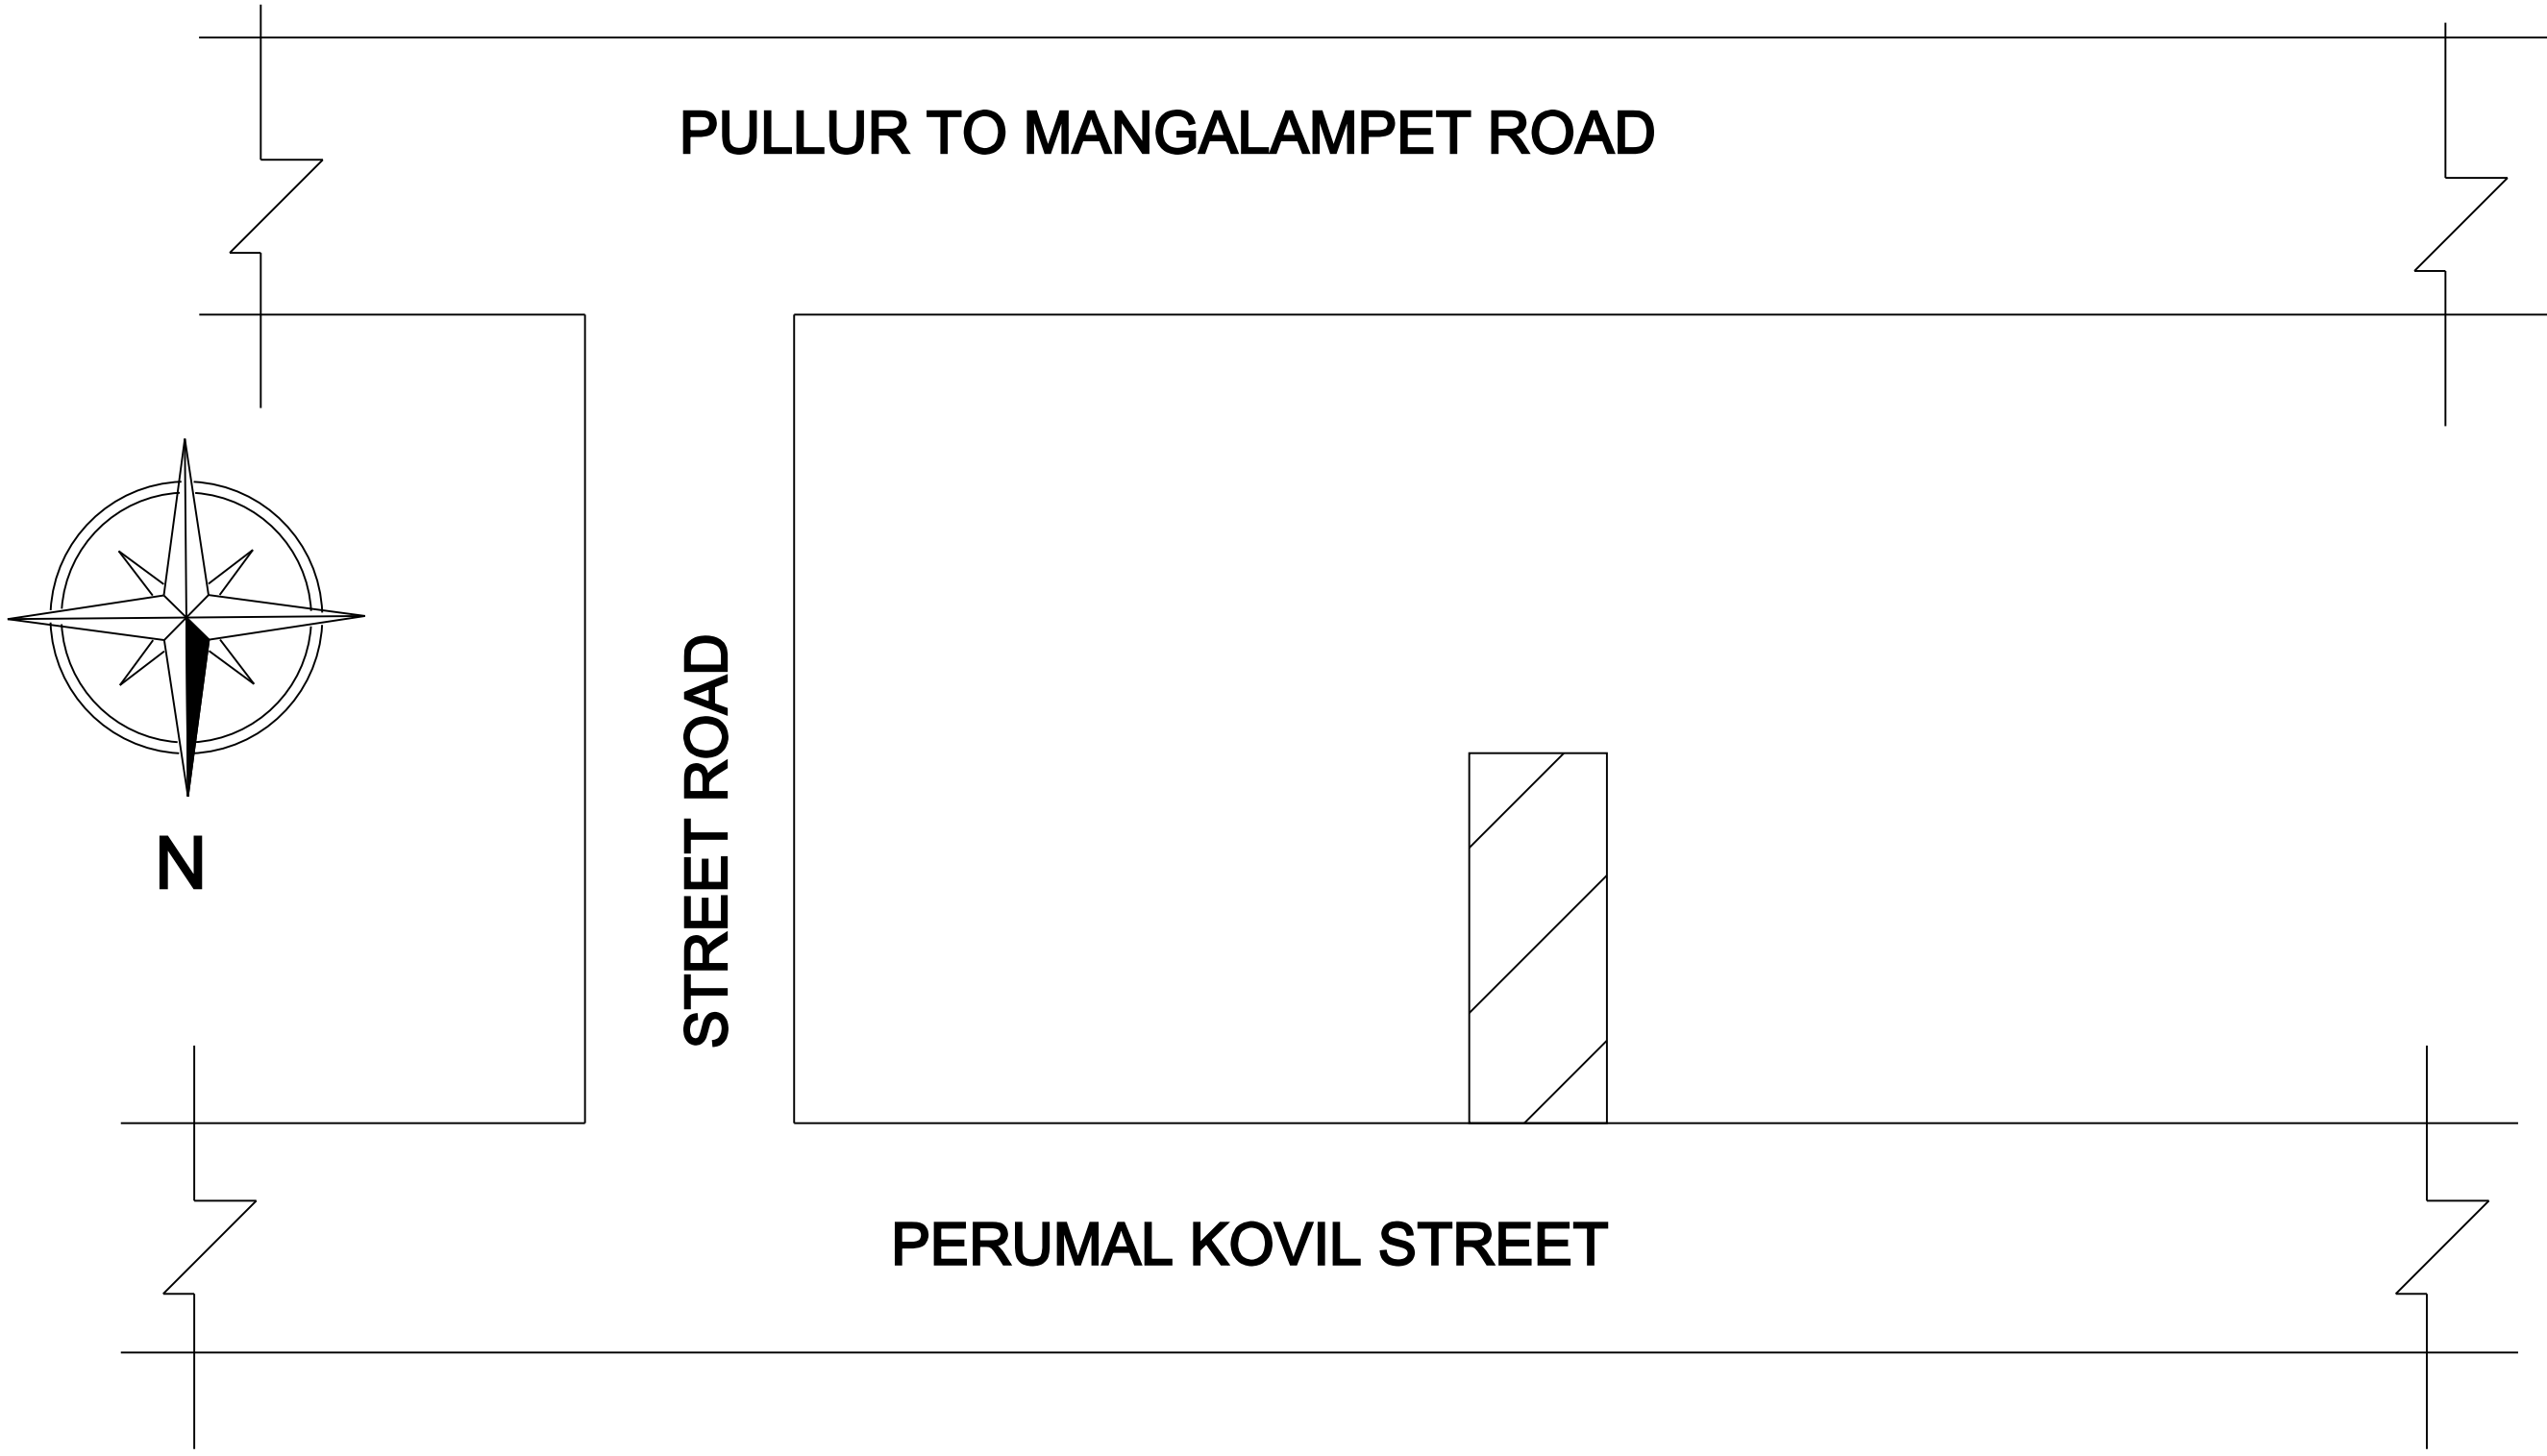

COLOR INDEX

	SITE BOUNDARY
	PRO. R.C.C ROOF RESIDENTIAL BUILDING
	ROAD DETAILS

PARKING STALL DETAILS

CAR SPACE	0	0
BIKE SPACE	0	1

SCALE =(1:100) All Dimensions Are In Meters

SCHEDULE OF JOINERIES

DESCRIPTION	SIZE IN FEET	SIZE IN M
Main Door - MD	3'6" x 7'0"	1.06 x 2.13
Door - D1	3'0" x 7'0"	0.91 x 2.13
Door - D2	2'6" x 7'0"	0.76 x 2.13
Window - W1	4'0" x 4'0"	1.22 x 1.22
Window - W2	3'0" x 4'0"	0.91 x 1.22
Window - KW	4'0" x 3'0"	1.22 x 0.91
Ventilator - V	2'0" x 3'0"	0.61 x 0.91

AREA OF THE PROPOSED CONSTRUCTION DETAILS

DESCRIPTION	SQ.FT	SQ.M
Area of the Site (as per Document)	861.11	80.00
Proposed Ground Floor	664.00	61.69
Area of the Open Space	197.11	18.31

FSI = Total Builtup Area / Total Site Area =0.771

Mrs.KALAISELVI

W/o Mr.POOMALAI

APPLICANT NAME & SIGNATURE

Er.S.SILAMBARASAN B.E.,

REGISTERED ENGINEER

Reg.No.089/LS/2024/00001

71, M.K Complex, Opp darling Showroom

Vengadesapuram, Perambalur-621 212

PH : +91 9442040280

ENGINEER / L.B.S