

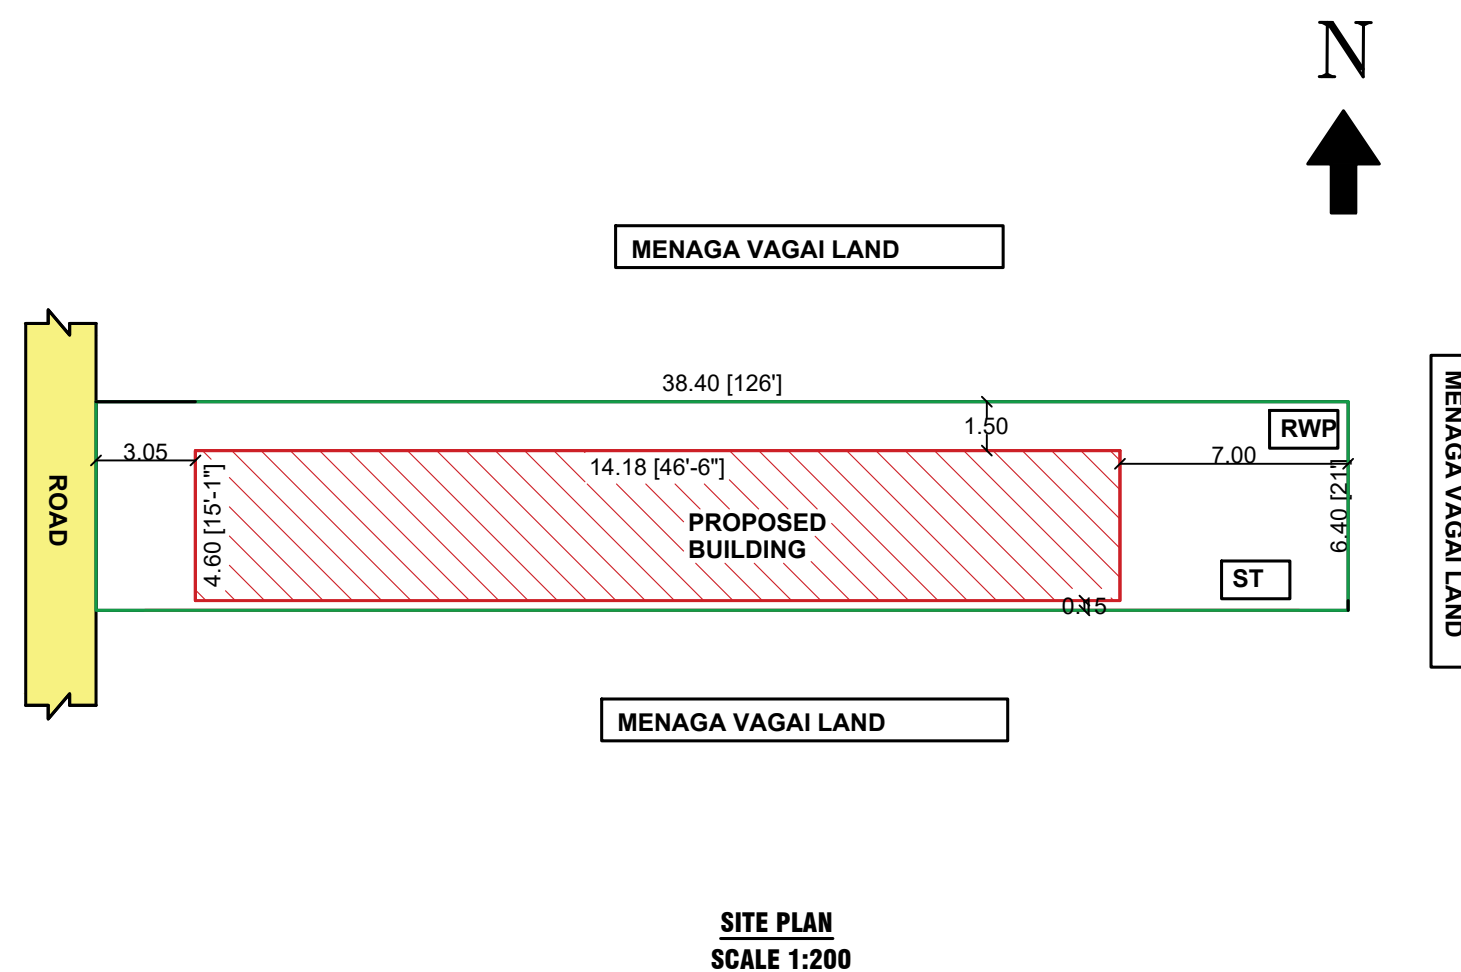
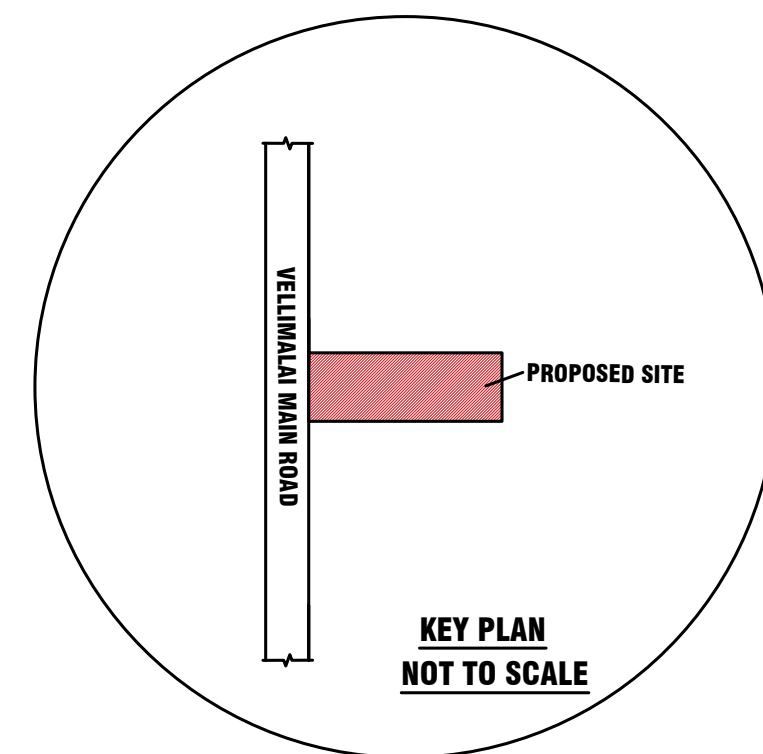


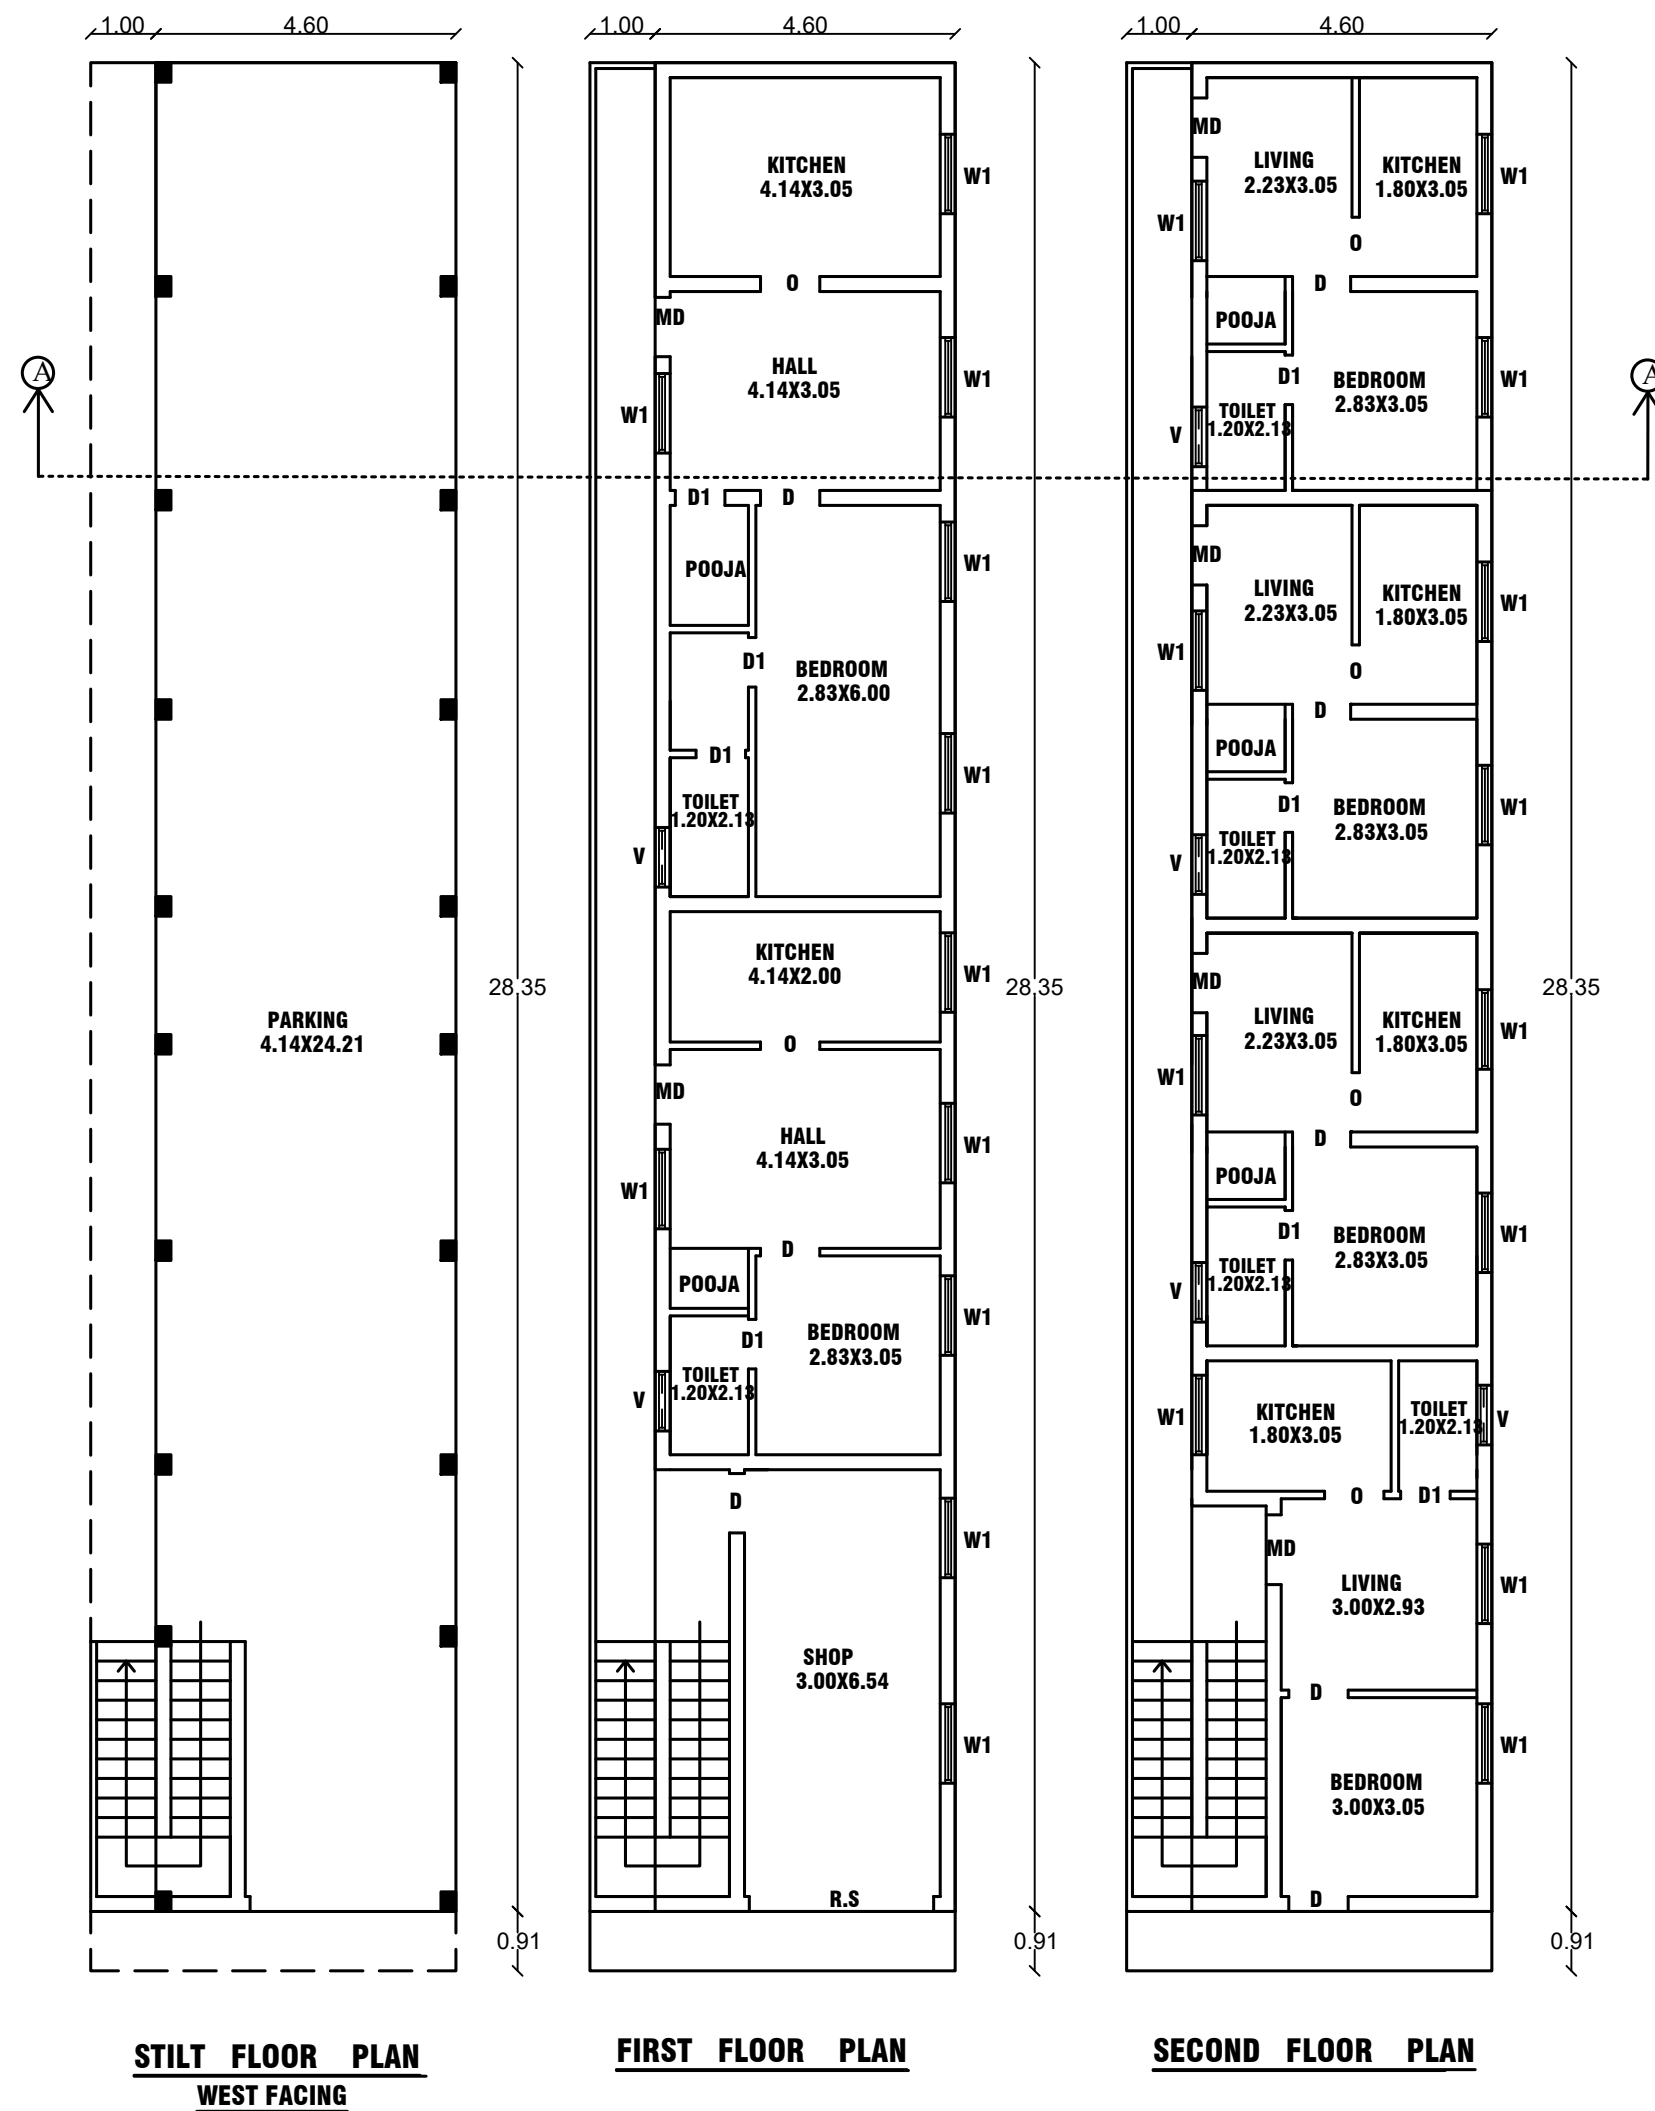

**PLAN SHOWING THE PROPOSED CONSTRUCTION OF R.C.C. ROOF RESIDENTIAL CUM COMMERCIAL BUILDING IN
R.S.NO.31/1A1A1,1A3,2A1,3A1A,4A,4B,VELLIMALAI VILAGE LIMIT,KALVARAYAN HILLS TALUK, KALLAKURICHI DISTRICT.**

APPLICANT : Mr.V.MURUGESAN S/O VENKATRAMAN.

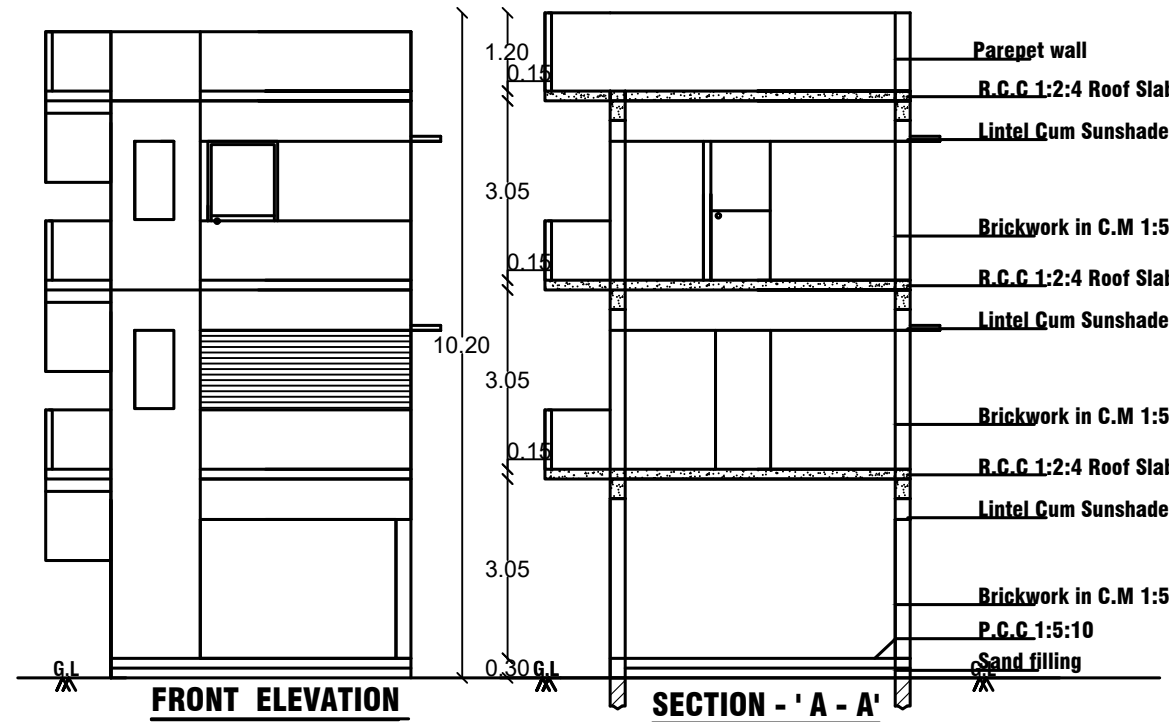

AREA DETAILS	SFT	SQM
AREA OF APPLICANT (6 CENT)	2613.60	242.81
PROPOSED STILT FLOOR	1404.15	130.45
PROPOSED FIRST FLOOR	1404.15	130.45
PROPOSED SECOND FLOOR	1404.15	130.45
FSI (FLOOR SPACE INDEX)	1.07	
PLOT COVERAGE	53.72 %	
SCALE - 1:100 ALL DIMENSION ARE IN 'METER' SECTION ON 'AA' PLAN OF COLUMN FOUNDATION		
STAIRCASE DETAIL Rain Water Pipe 115 thk. brick wall INSIDE Building Line Slope 1 in 20 5 to 7.5 c.m. rounded size pebbles Rain Water Percussion pit		
SOLAR SYSTEM PLAN JOINERY DETAILS G- GATE - 1.07X2.13 MD-MAIN DOOR - 1.07X2.13 D-DOOR - 0.91X2.13 D1-DOOR - 0.76X2.13 W-WINDOW - 0.91X1.21 W1-WINDOW - 1.21X1.21 V-VENTILATOR - 0.91X0.61 KV-KIT-VENTILATOR - 1.21X0.91 R.S-ROLLING SHUTTER - 2.40X2.13		
COLOUR INDEX AREA OF APPLICANT - PROPOSED BUILDING AREA - ROAD / STREET - APPLICANT		

Er. B. NAKKIRAN, D.C.E.
CIVIL ENGINEER & L.B.S.
GANESH DESIGNERS
10/E-9, GANDHI ROAD
KALLAKURICHI - 606 202.
Ph: 223977, M: 94433 21977
Register Engineer Grade-II
Kallakurichi Municipality
Reg.No: 042/LS/2019/00004

ENGINEER