

PLAN SHOWING THE PROPOSED CONSTRUCTION OF A GROUND FLOOR RCC ROOF RESIDENTIAL BUILDING IN S.F NO-2/43












PATTA NO-1297 & PLOT NO-7 AT SANJEEVI NAGAR, KATTUNEMILI REVENUE VILLAGE & PANCHAYAT

ULUNDURPET TALUK & KALLAKURICHI DISTRICT-606 107

APPLICANT NAME: Mr.RAJARAMAN S/o Mr.KANNAN

(THIS DRAWING IS DIGITALLY SIGNED)

Online Application NO-746318-2024-WI
Reference NO-jPD4DjVVY

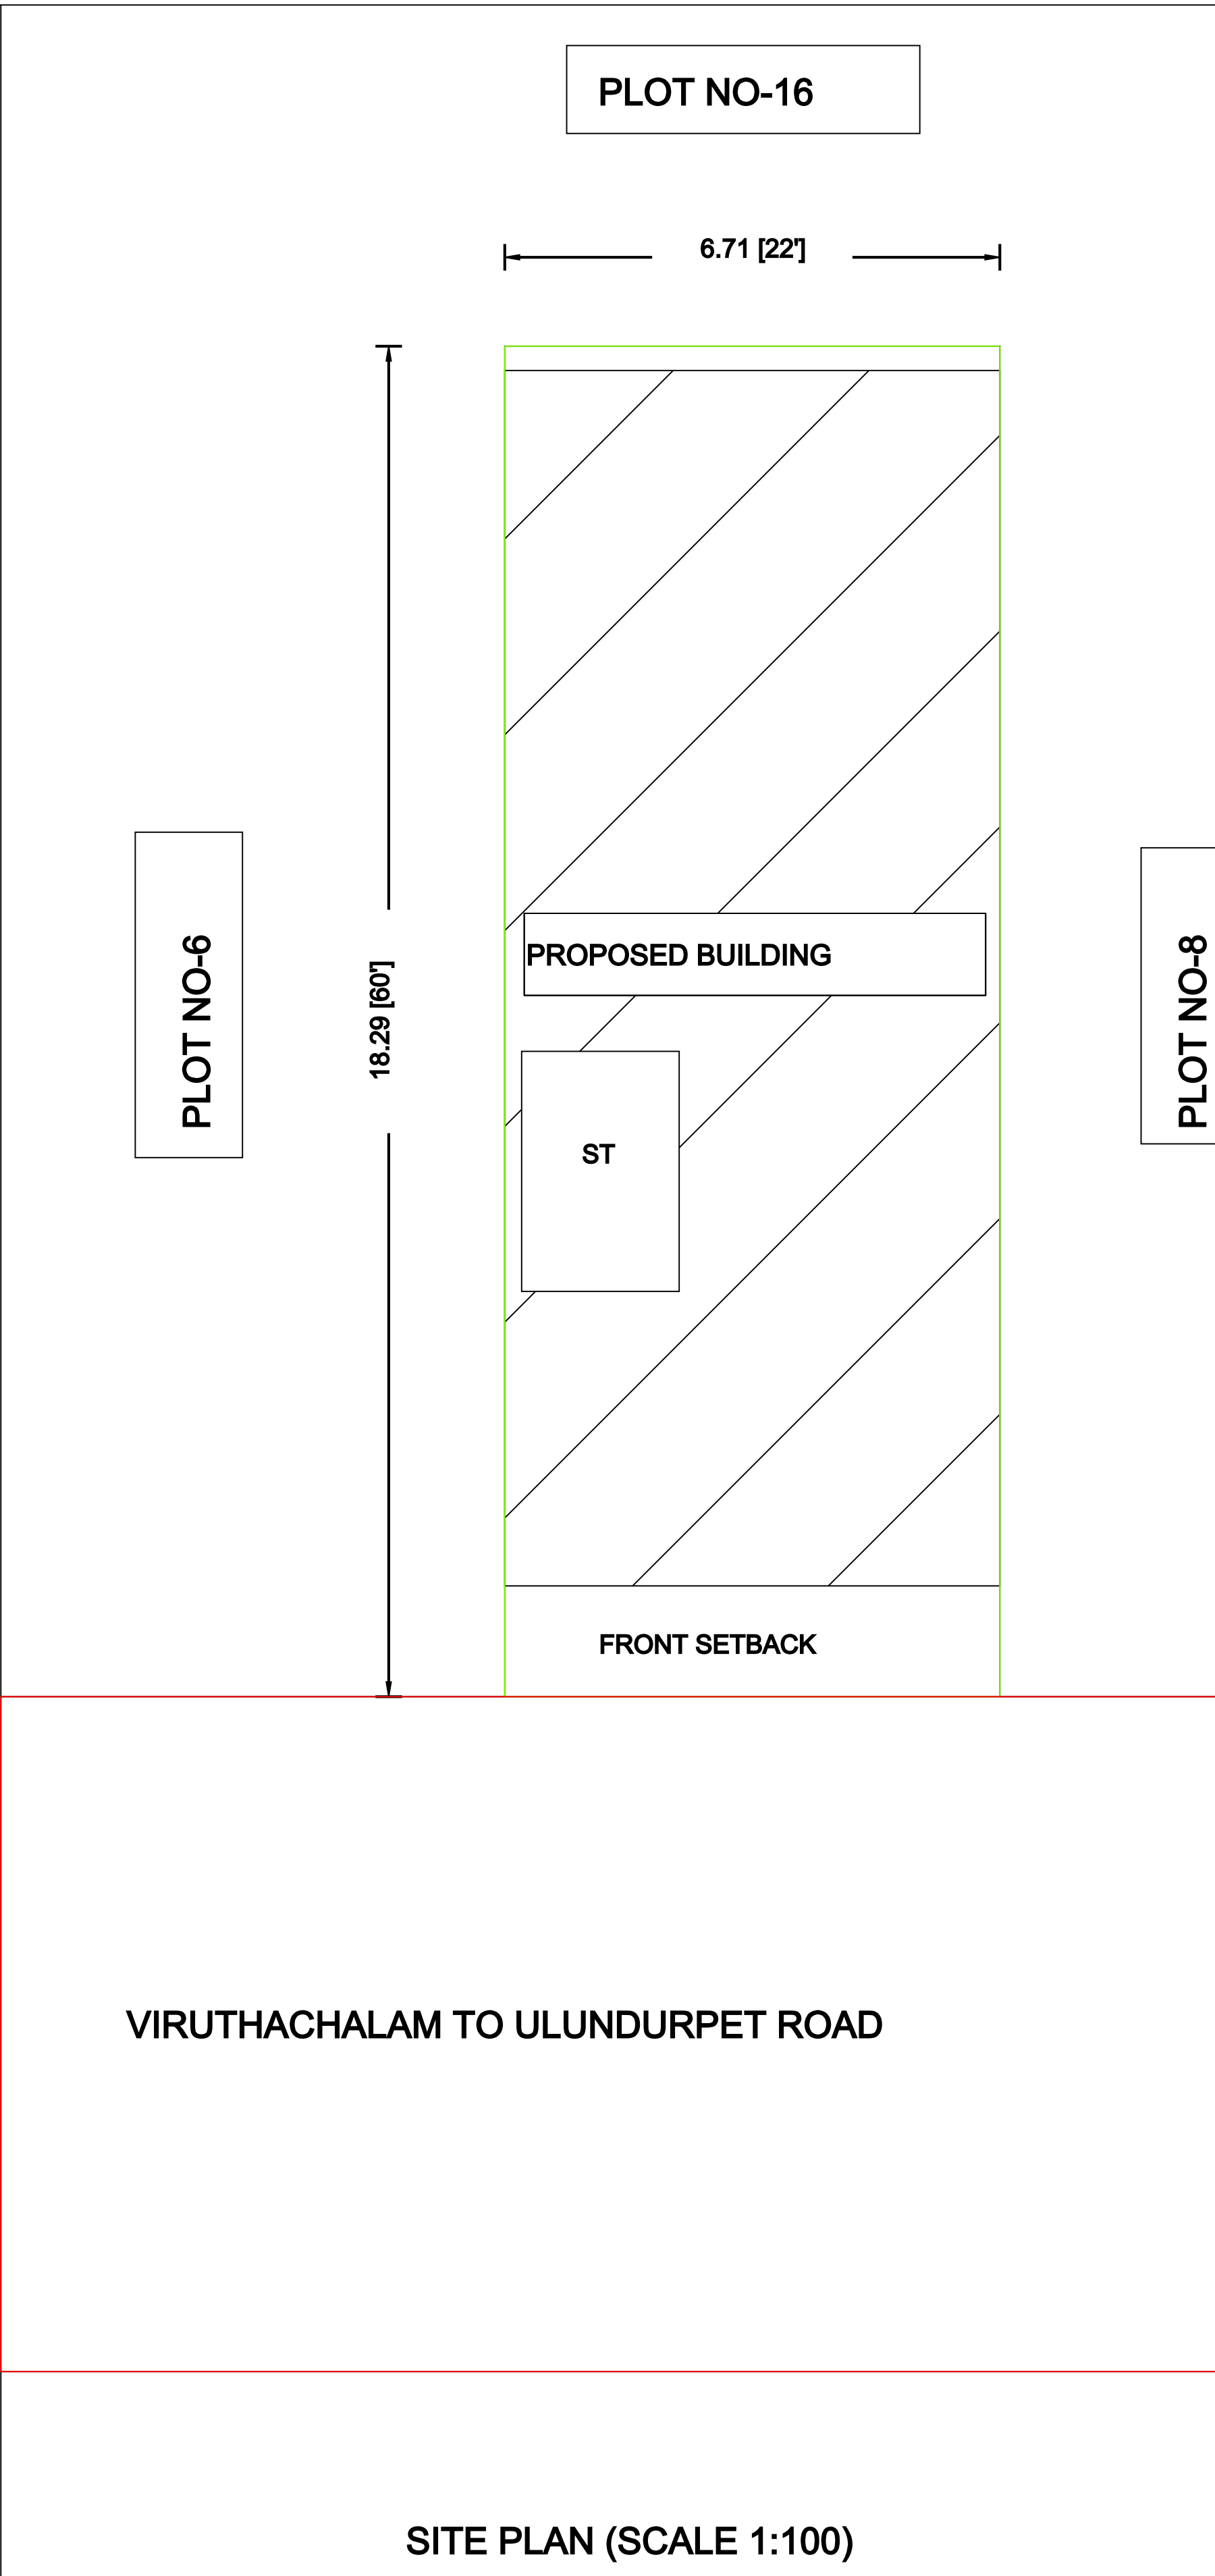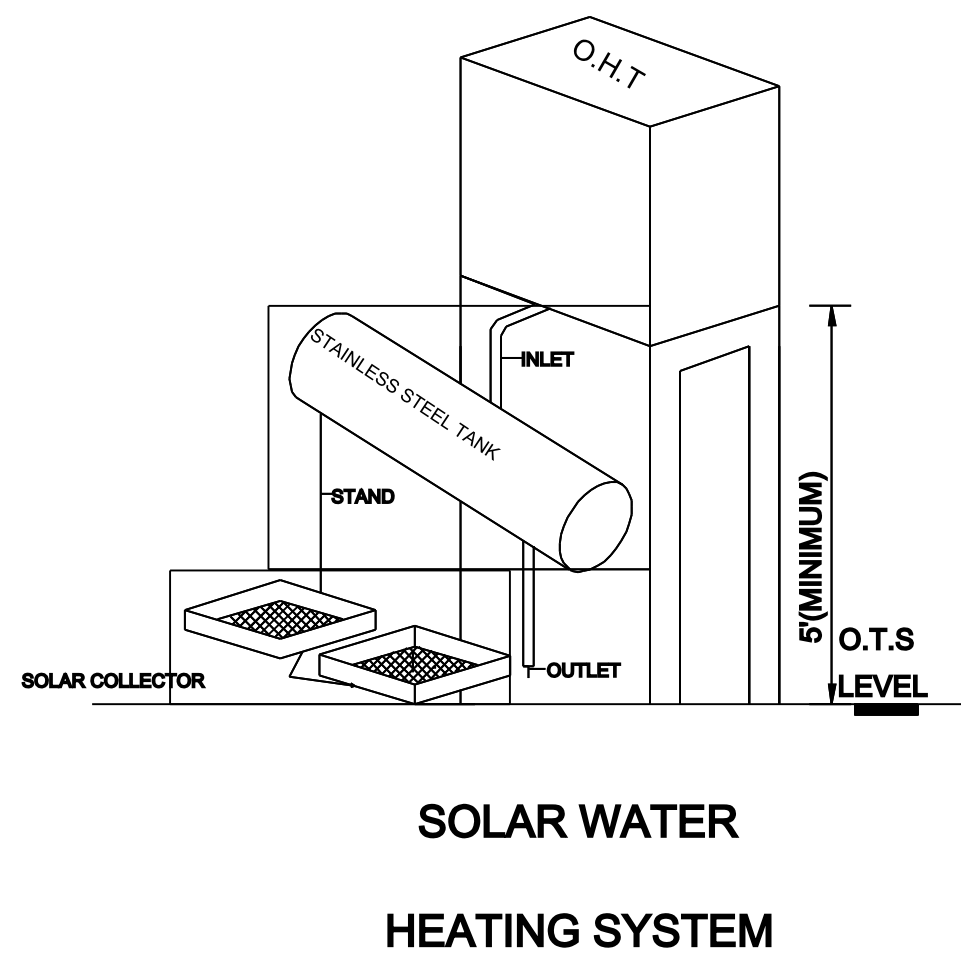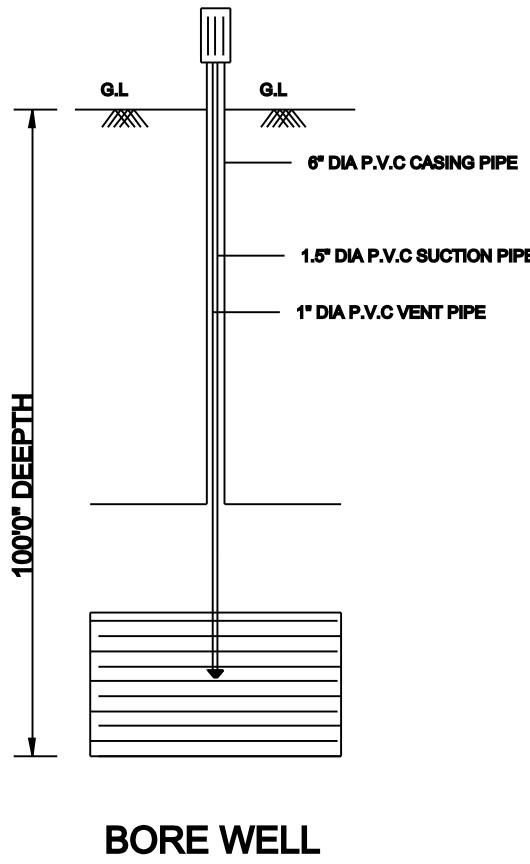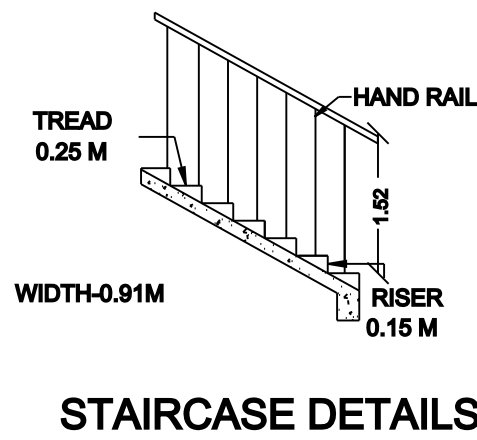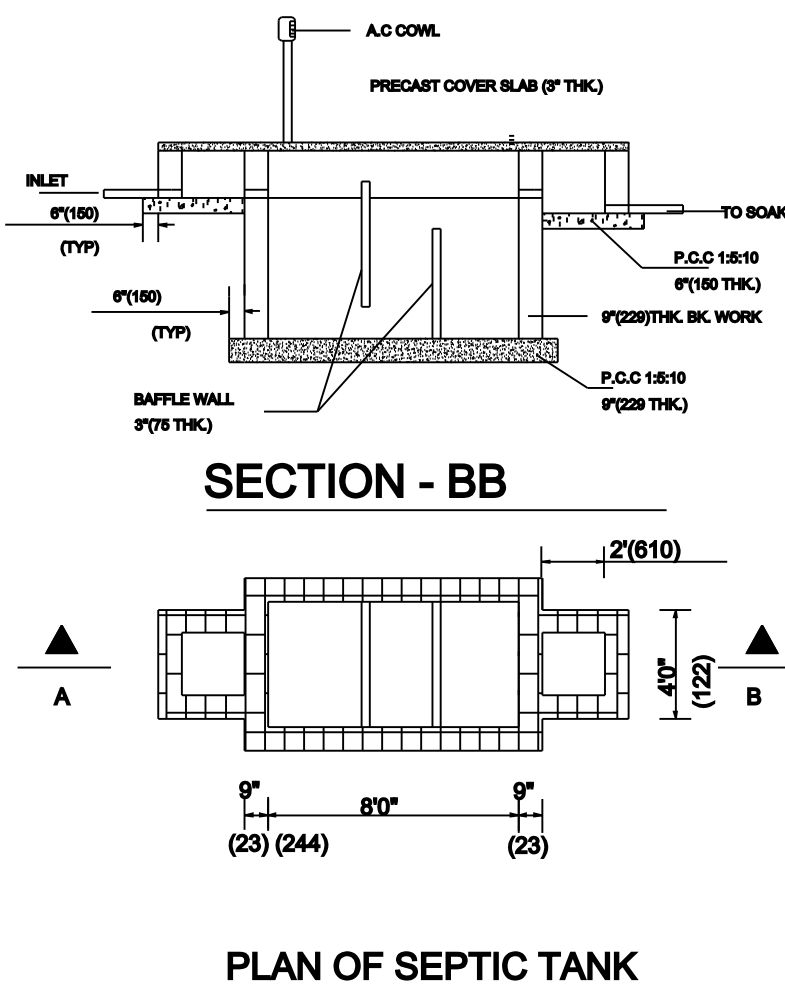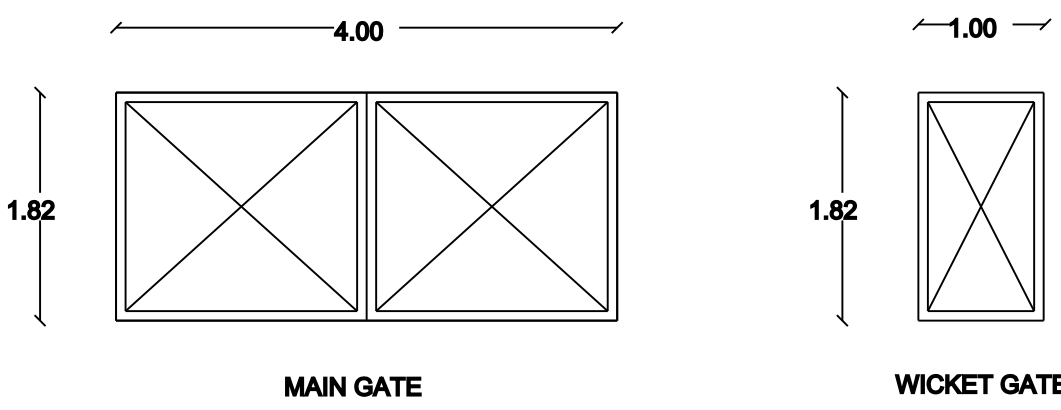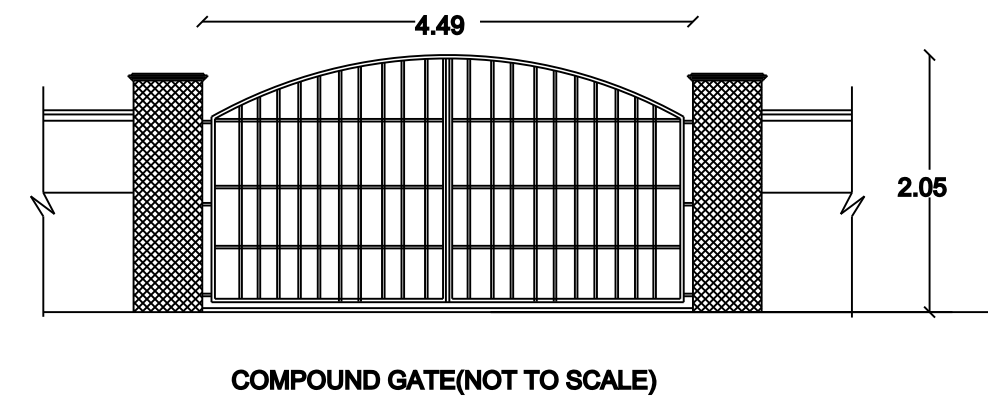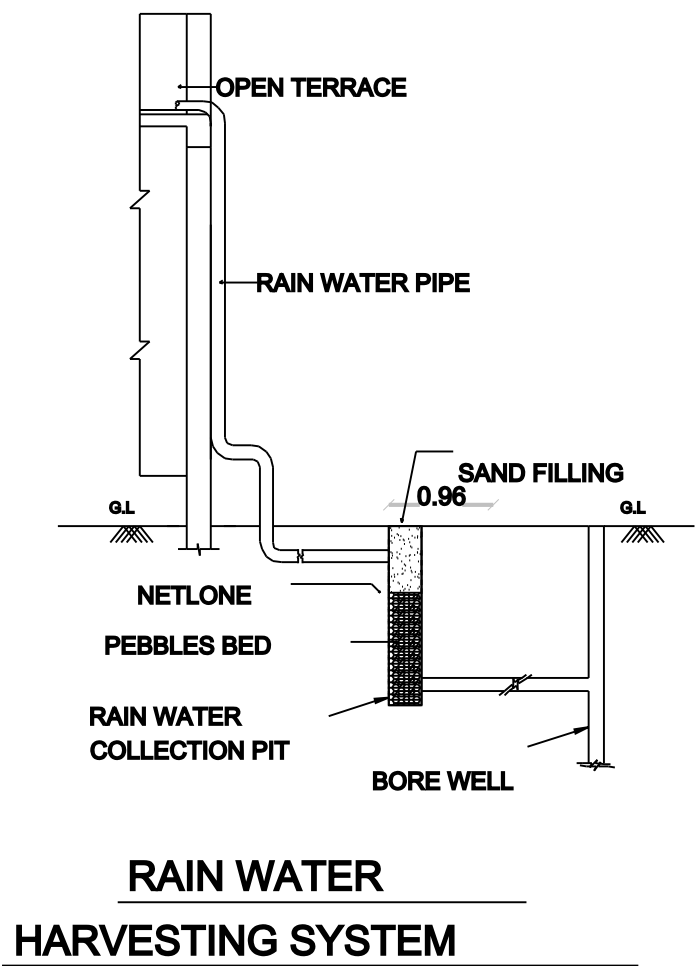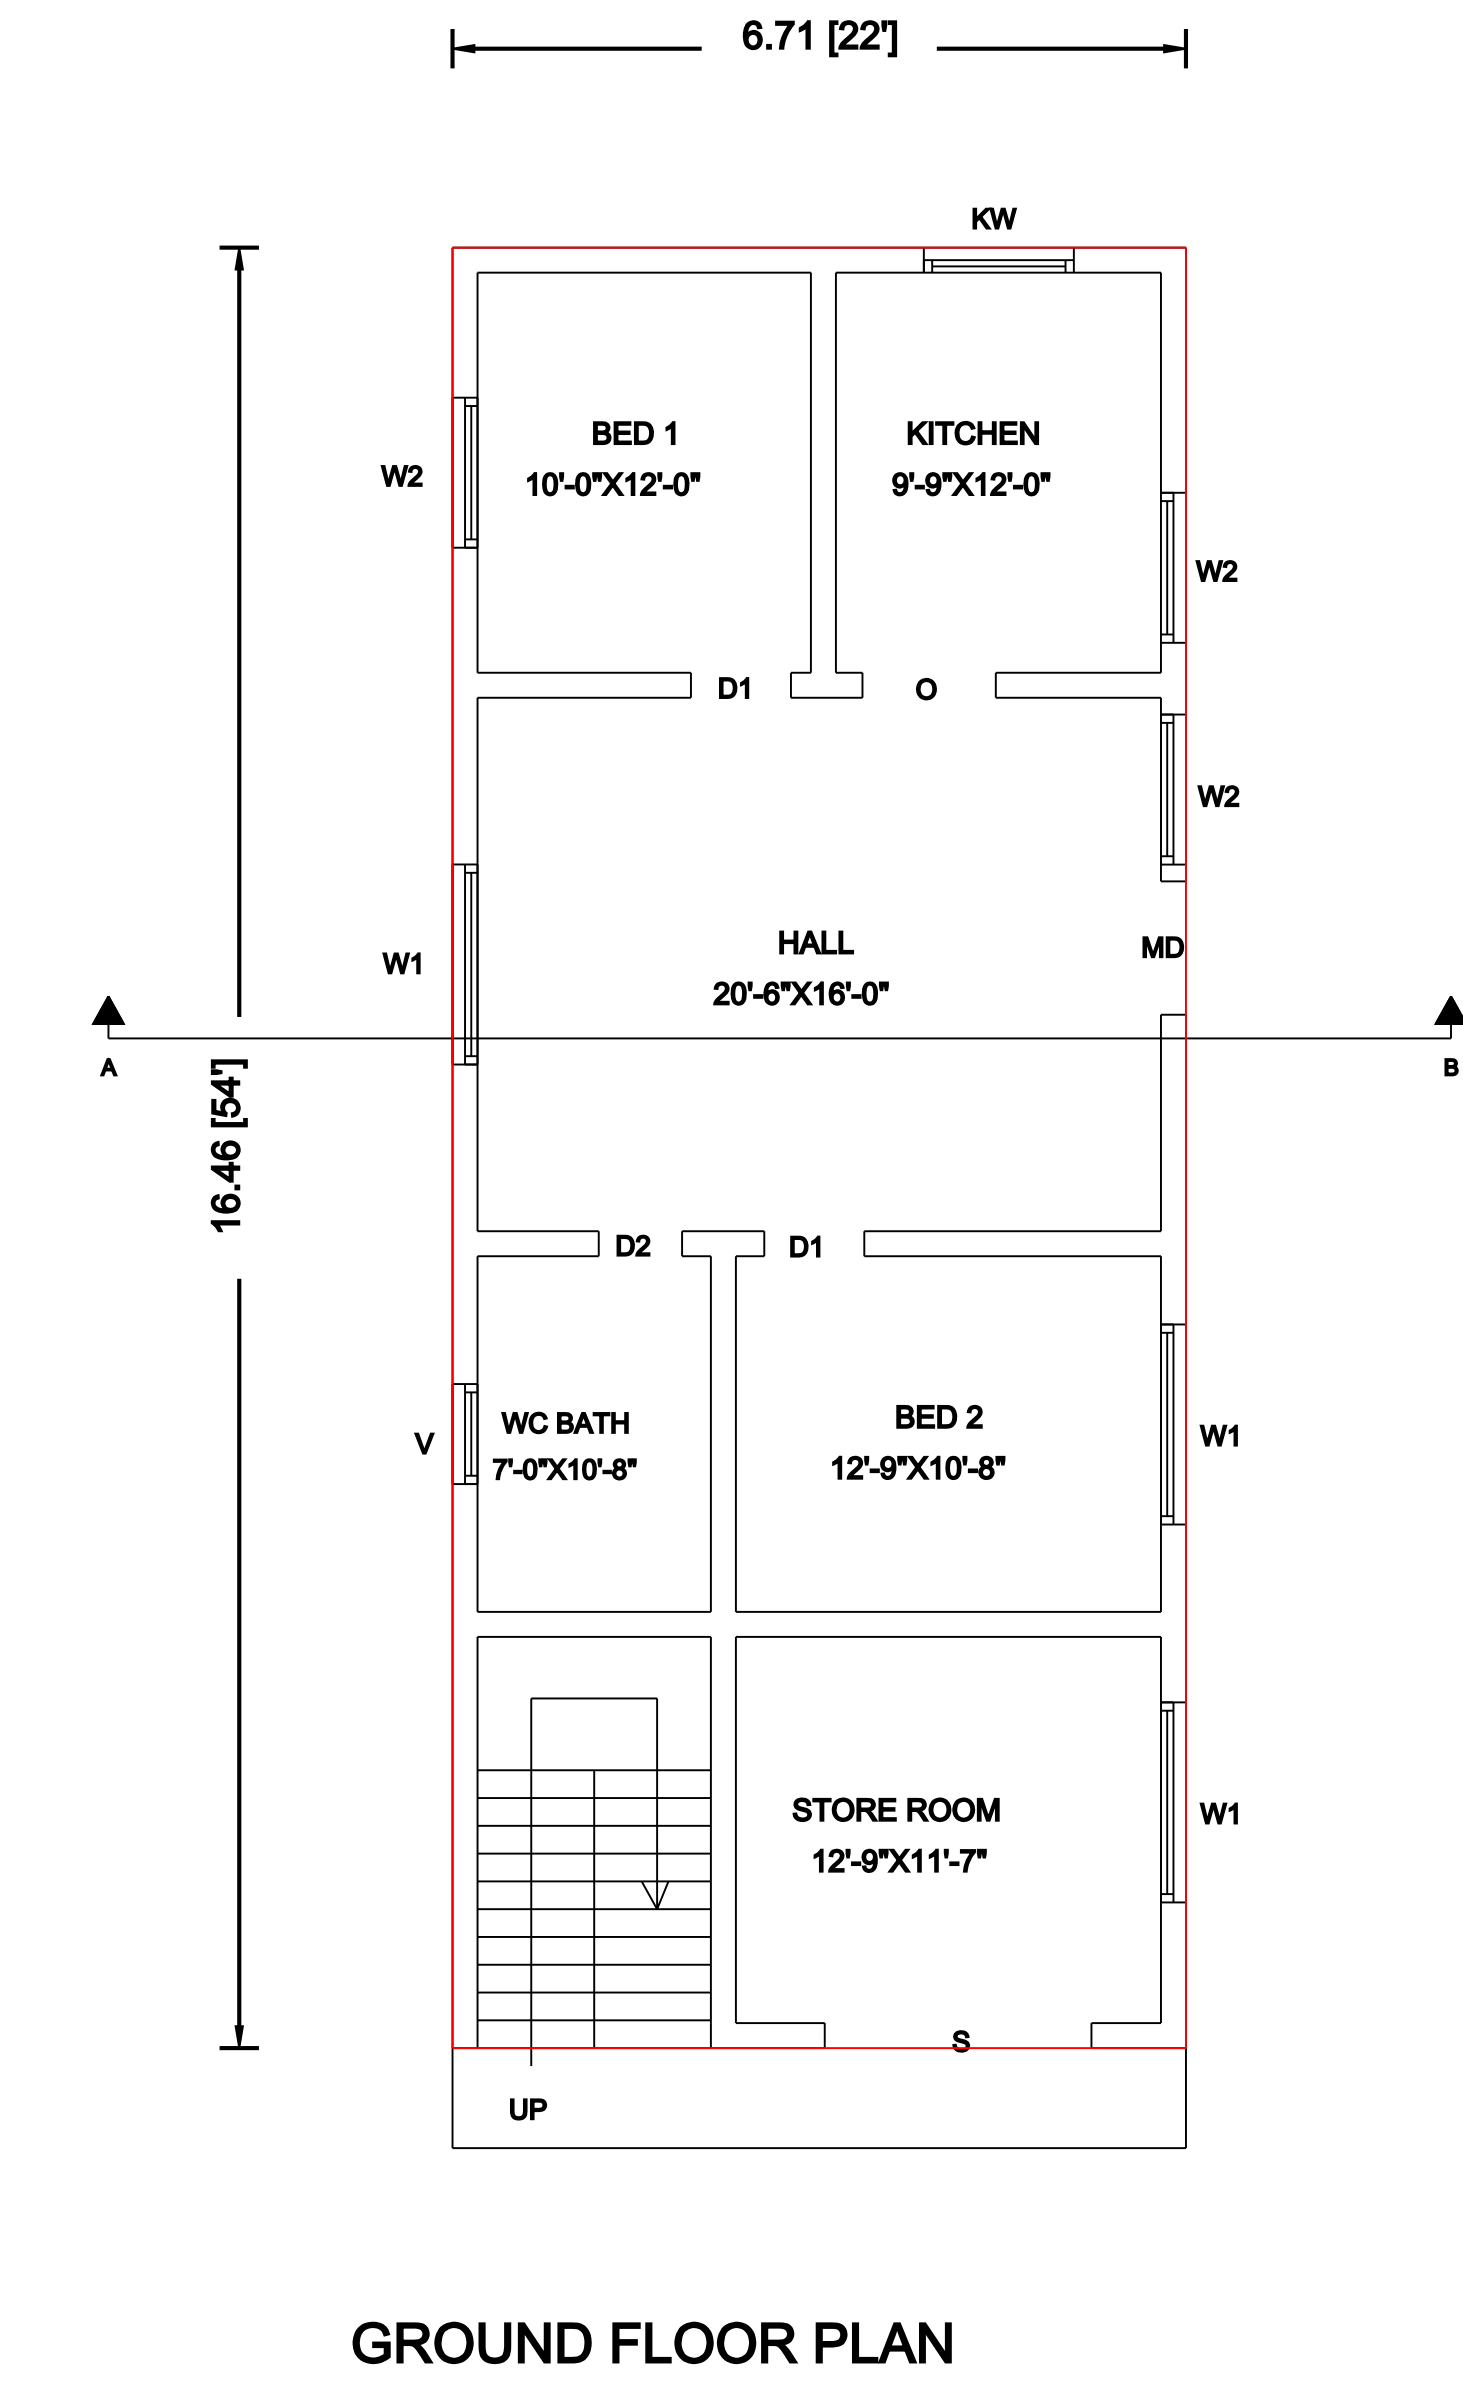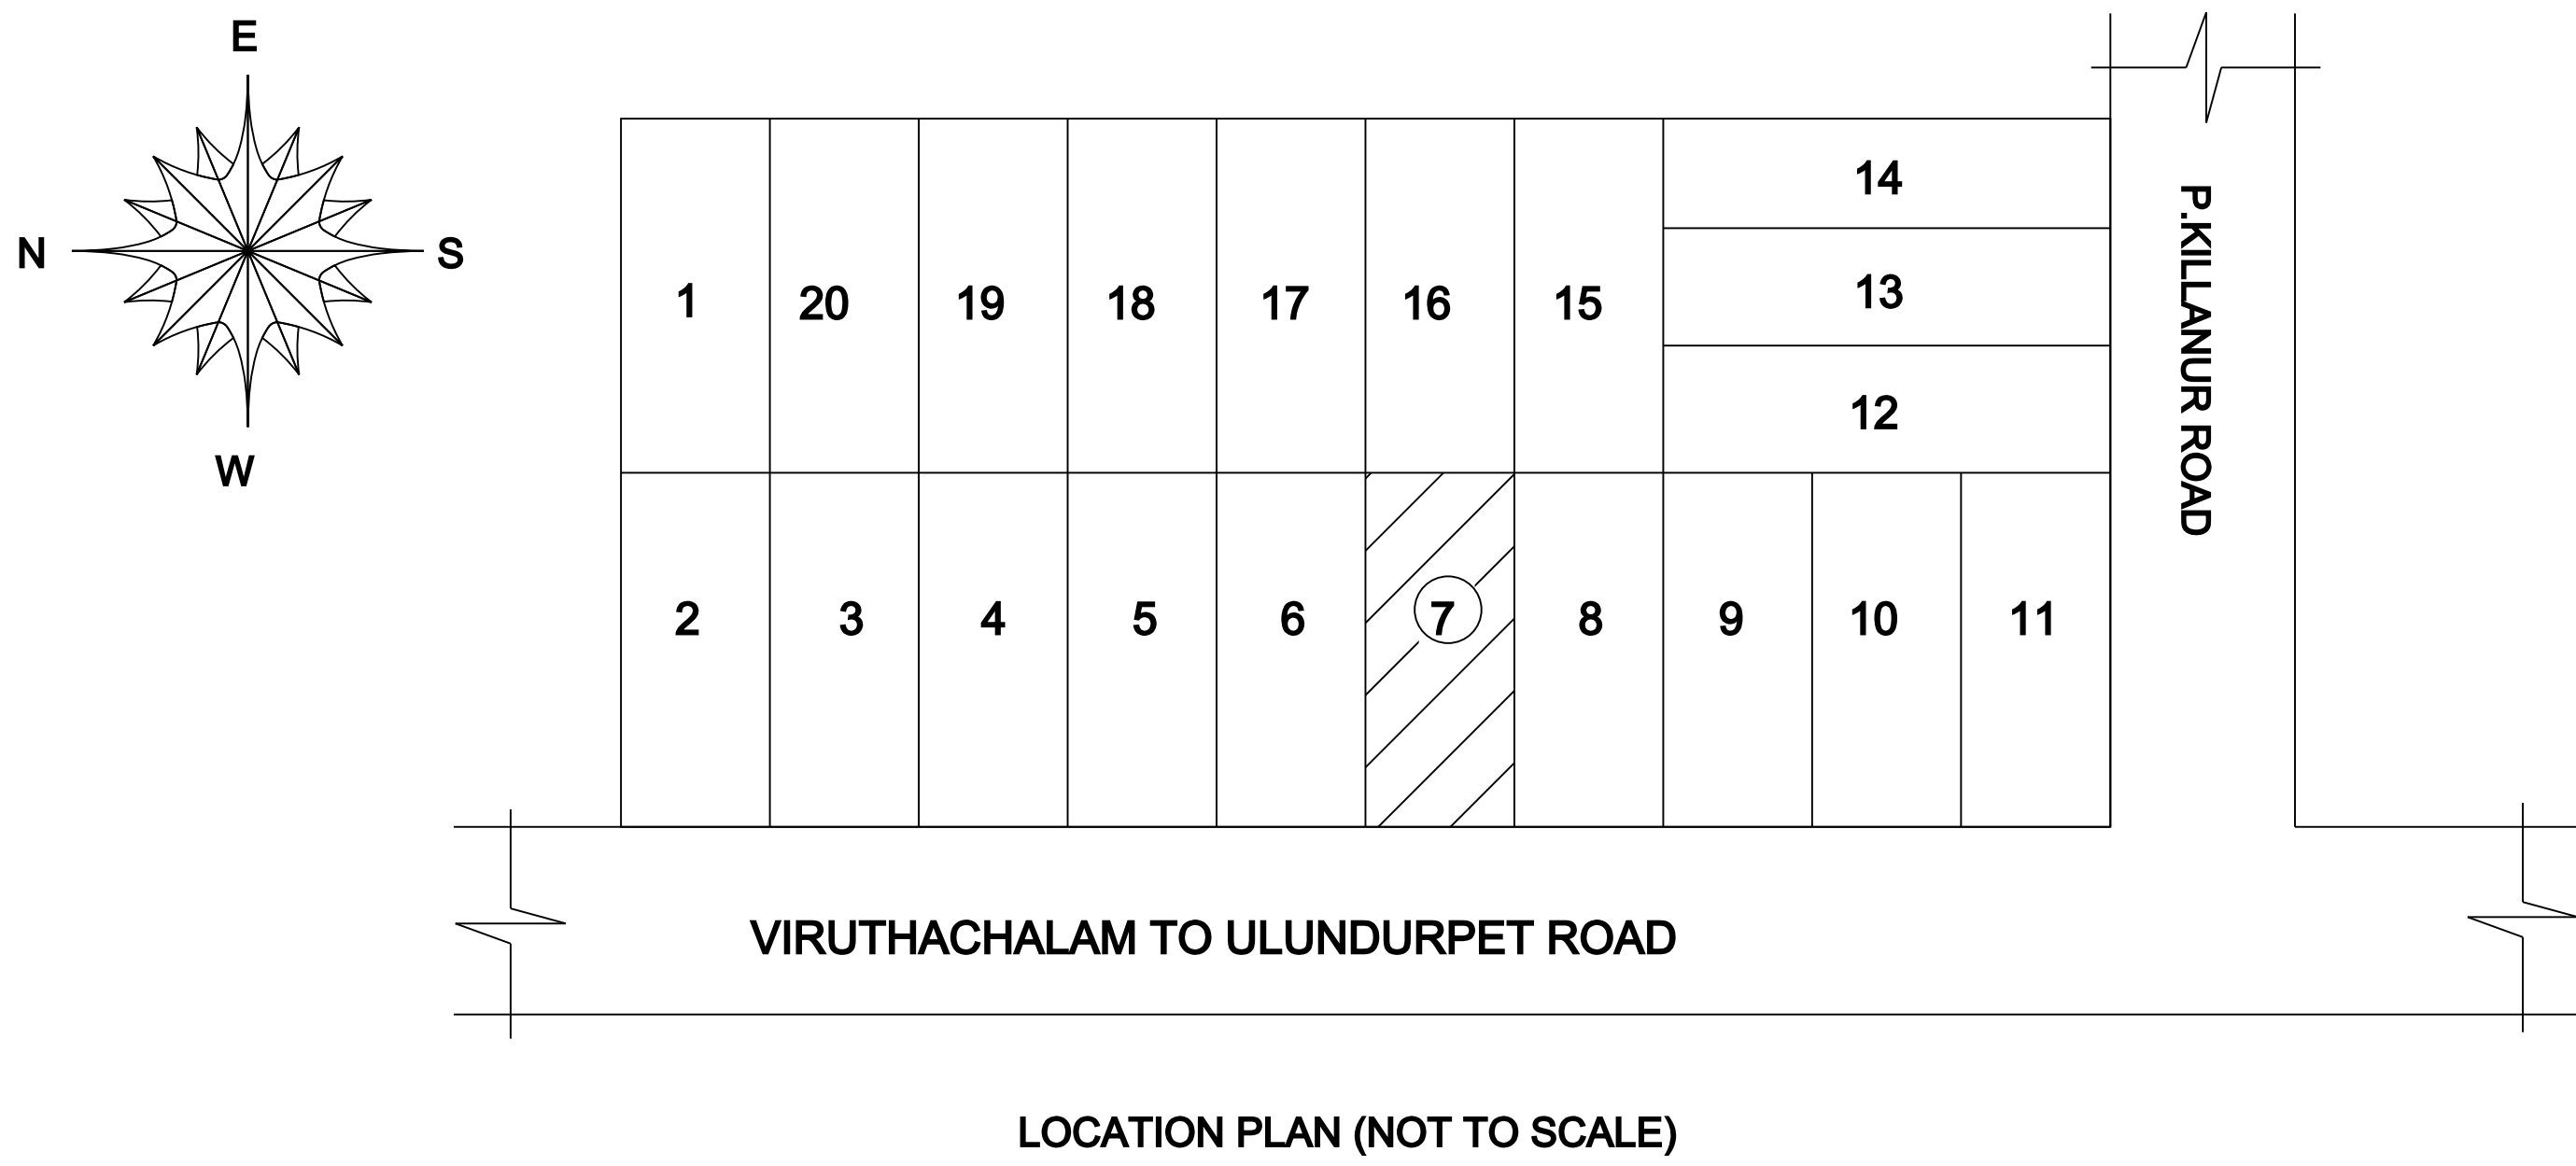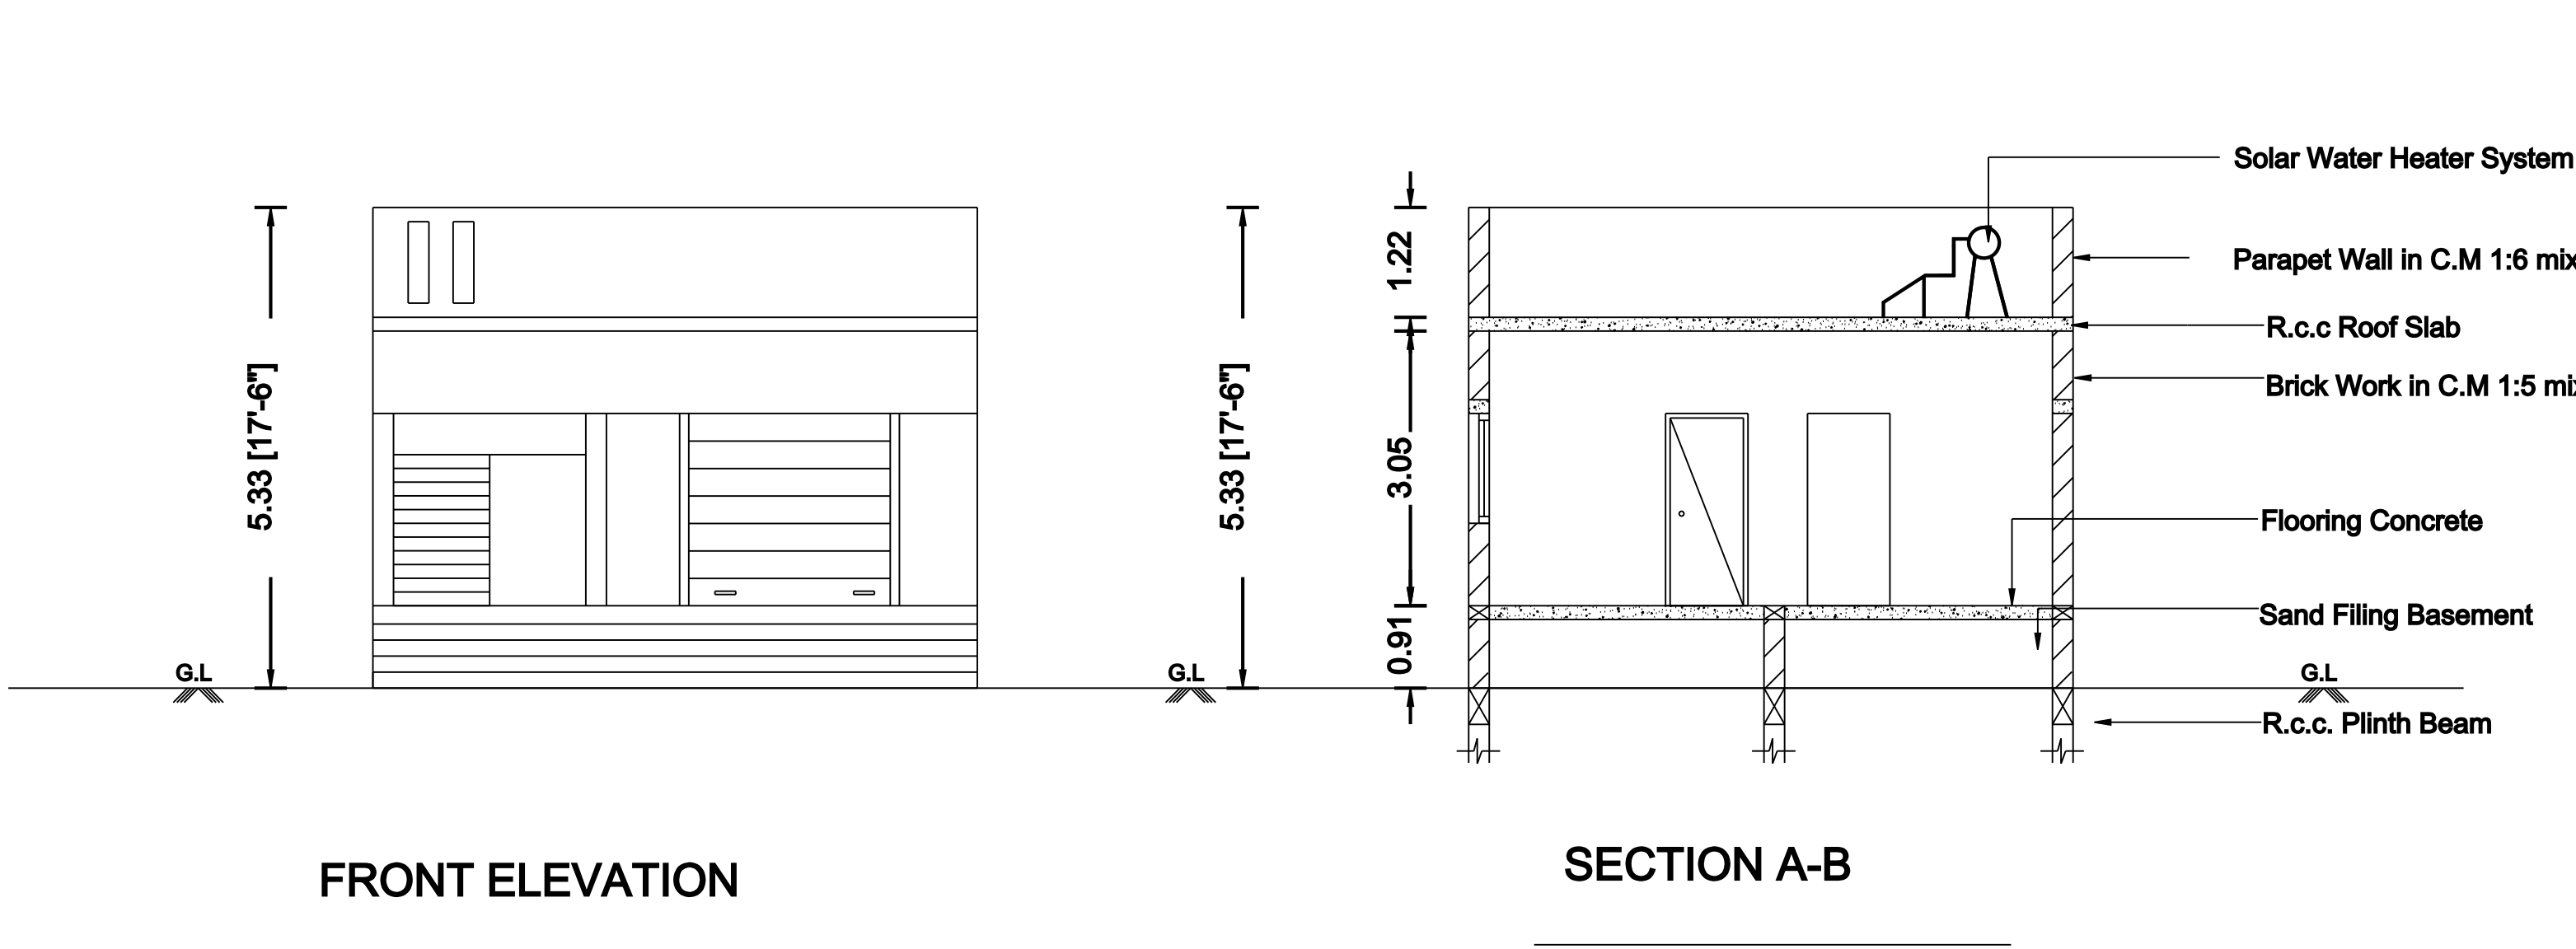

COLOR INDEX		
	SITE BOUNDRY	
	PRO. R.C.C ROOF RESIDENTIAL BUILDING	
	ROAD DETAILS	
PARKING STALL DETAILS		
CAR SPACE	0	0
BIKE SPACE	0	1
SCALE =(1:100)		All Dimensions Are In Meters
SCHEDULE OF JOINERIES		
DESCRIPTION	SIZE IN FEET	SIZE IN M
Main Door - MD	3'6" x 7'0"	1.06 x 2.13
Door - D1	3'0" x 7'0"	0.91 x 2.13
Door - D2	2'6" x 7'0"	0.76 x 2.13
Window - W1	6'0" x 4'0"	1.82 x 1.22
Window - W2	4'6" x 4'0"	1.37 x 1.22
Window - KW	4'6" x 3'0"	1.37 x 0.91
Ventilator - V	3'0" x 3'0"	0.91 x 0.91
AREA OF THE PROPOSED CONSTRUCTION DETAILS		
DESCRIPTION	SQ.FT	SQ.M
Area of the Site (as per Document)	1320.00	122.64
Proposed Ground Floor	1188.00	110.37
Area of the Open Space	132.00	12.27
FSI = Total Builtup Area / Total Site Area =0.900		
APPLICANT NAME & SIGNATURE		
Mr.RAJARAMAN S/o Mr.KANNAN		
Er. S. SURESH, B.E.,DCE., Registered Civil Engineer (DTCP) Reg.No.KD/MAY-2024/004 No6/58 M.Kovil Street Villupuram 605302 Ph: 8883054400/9442040280		
ENGINEER / L.B.S		

NOTE:
1.ALL DIMENSIONS ARE IN FEET & METER
2.SCALE FACTOR IN 1:100 (FOR BUILDING PLAN, ELEVATION,
SECTION & SITE PLAN) 1:100 Not to scale (for keyplan and other plans)

WATER USED FOR GARDEN PURPOSE
ER HARVESTING TO BE PROVIDED
TANK TO BE PROVIDED

