



MARIYAMMAN KOVIL STREET , S.PALAPATTU,SOOLANKURICHI VILLAGE LIMIT ,VANAPURAM TALUK,KALLAKURICHI DISTRICT.

2.Mrs.POONGODI W/O NATARAJAN.

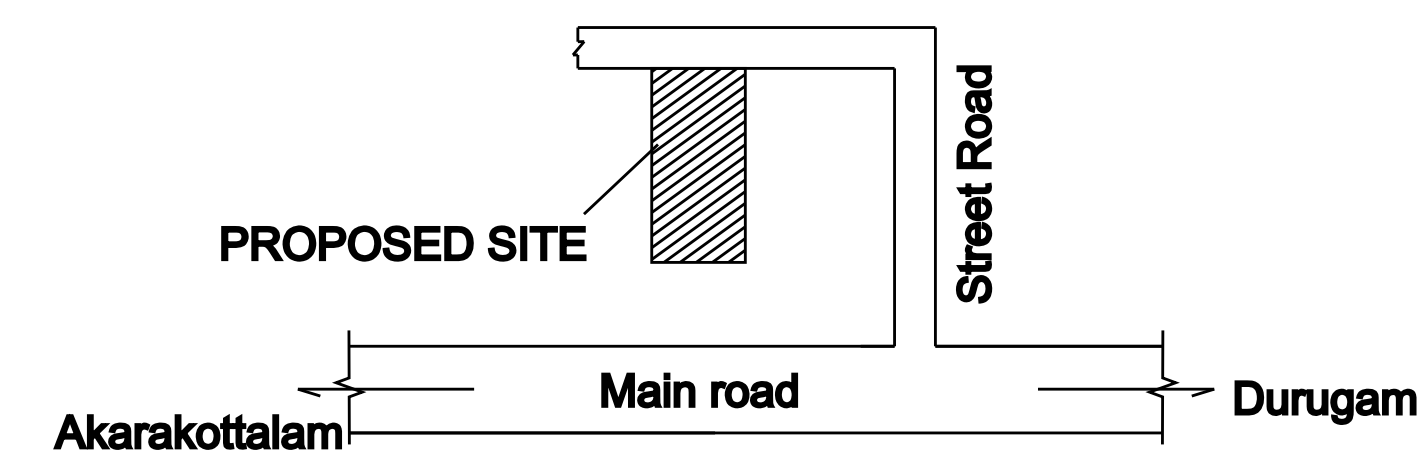

KEY PLAN
NOT TO SCALE

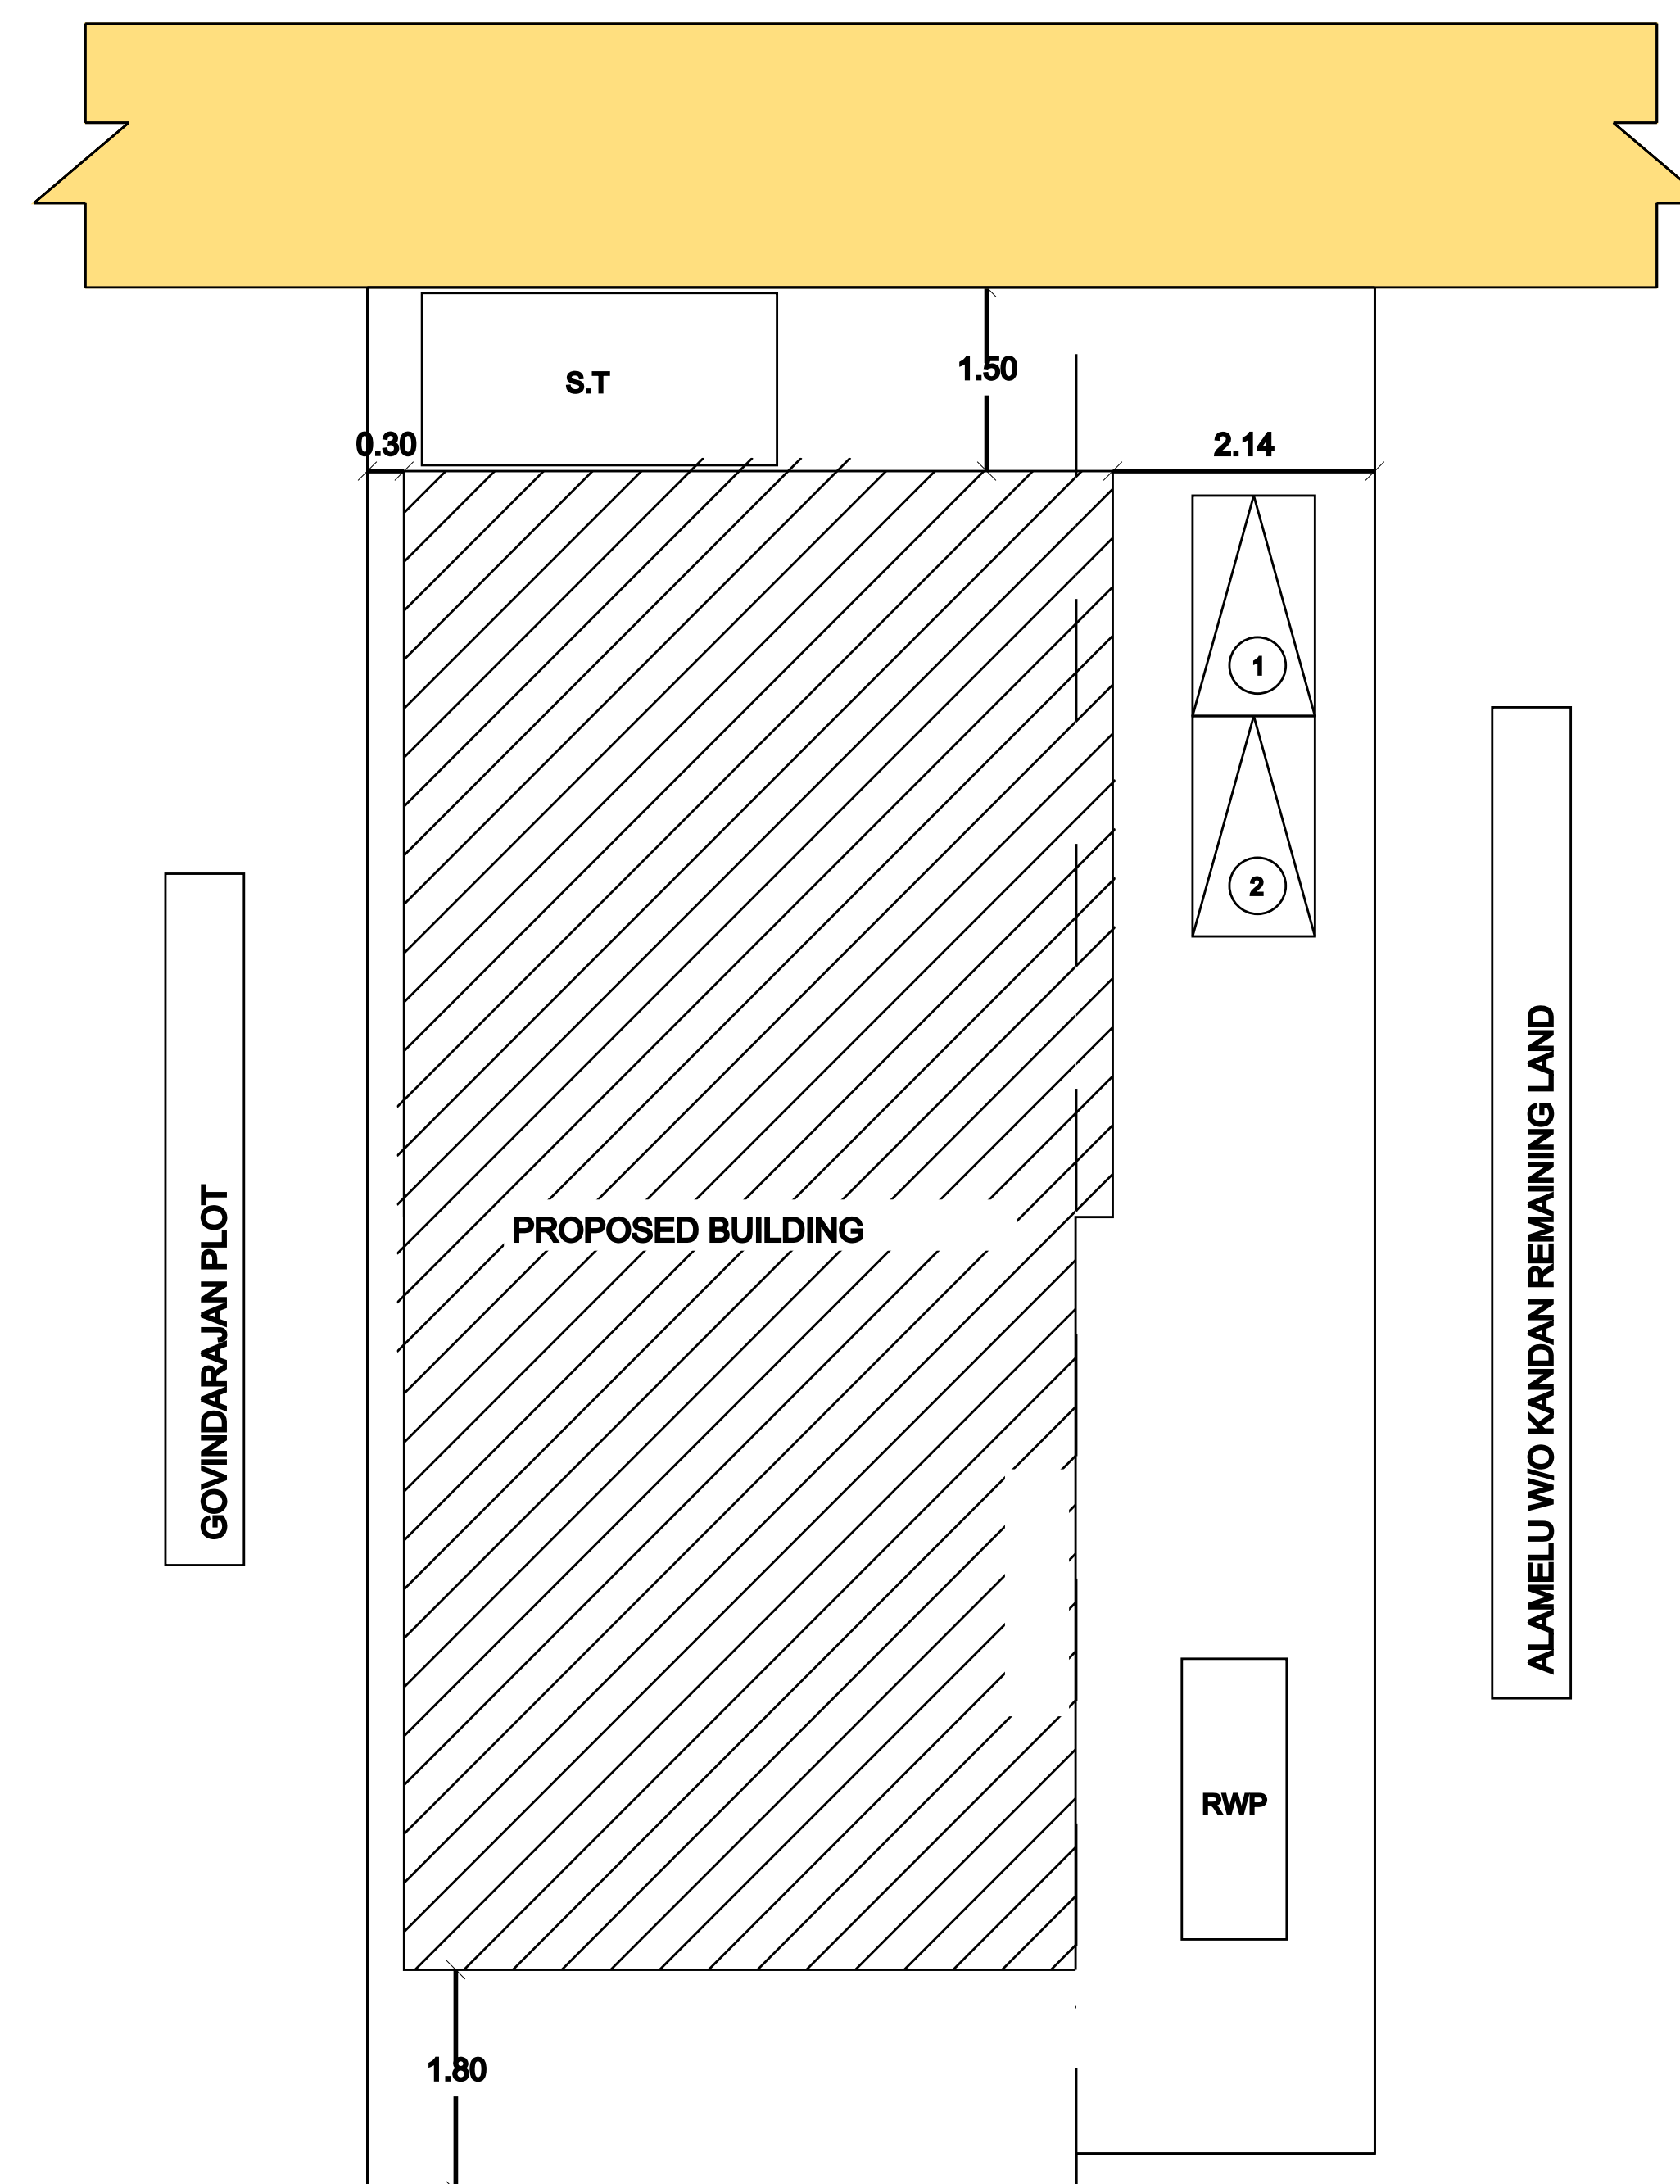

GOVINDARAJAN PLOT

ALAMELU W/O KANDAN REMAINING LAND

ALAMELU W/O KANDAN	
REMAINING LAND	

VARATHAN CHETTIYAR PLOT

SITEPLAN
SCALE 1:100

AREA DETAILS	SFT	SQM
AREA OF APPLICANT-1	969.00	90.02
AREA OF APPLICANT-2	400.00	37.16
PROPOSED GROUND FLOOR	742.60	68.99
PROPOSED FIRST FLOOR	742.60	68.99
FSI (FLOOR SPACE INDEX)	1.08	
PLOT COVERAGE	54.24 %	
SCALE - 1:100 ALL DIMENSION ARE IN 'METER' SECTION ON 'AA' PLAN [SEPTIC TANK] FOUNDATION DETAIL PLAN OF COLUMN FOUNDATION		
0.25 0.15 0.15 Thick R.C.C Slab STAIRCASE DETAIL TREAD - 0.25M RISE - 0.15M WIDTH - 0.91M	Rain Water Pipe 115 thic. brick wall INSIDE Building Line Slope 1 in 20 5 to 7.5 c.m. rounded size pebbles Rain Water Perculation pit	
HEAT RADIATION FROM SUN SOLAR GLASS SOLAR SYSTEM PLAN	JOINERY DETAILS G- GATE - 1.07X2.13 MD-MAIN DOOR - 1.07X2.13 D-DOOR - 0.91X2.13 D1-DOOR - 0.76X2.13 W-WINDOW - 0.91X1.21 W1-WINDOW - 1.21X1.21 V-VENTILATOR - 0.91X0.81 KV-KIT-VENTILATOR - 1.21X0.91	
COLOR INDEX AREA OF APPLICANT - PROPOSED BUILDING AREA - ROAD / STREET -	APPLICANT	
ENGINEER		
NOTE 1) This Order is electronically generated and does not require signature		