
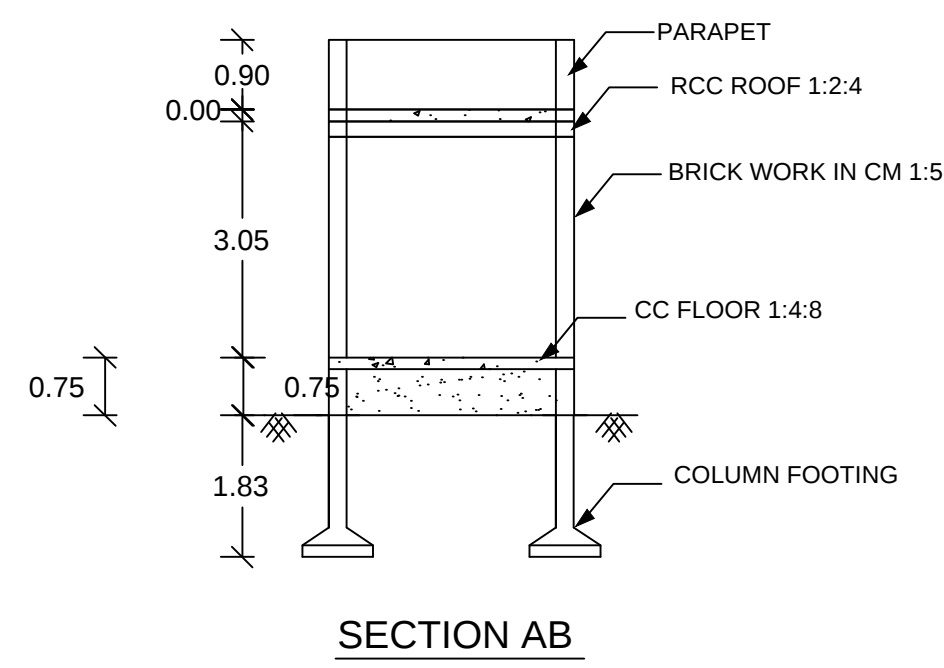







PLAN SHOWING THE PROPOSED CONSTRUCTION OF RCC ROOF Ground Floor COMMERCIAL BUILDING IN RS NO
121/12G [OLD], 150/18 [NEW], OF KANDACHIMANGALAM VILLAGE, KALLAKURICHI TALUK & DIST.,

APPLICANT : J. MURALI S/O JAGANNATHA CHETTIYAR

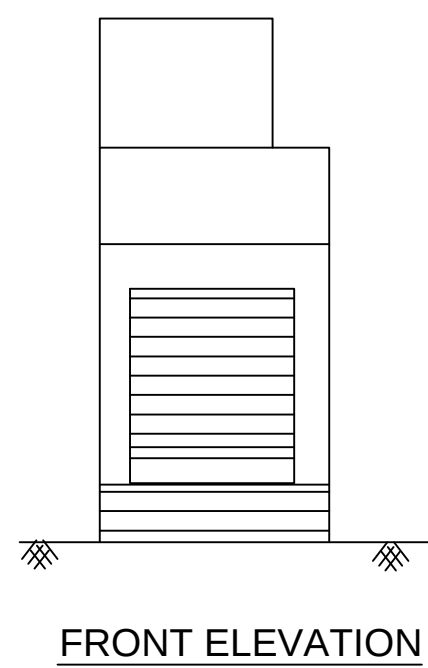

AREA DETAILS

	SQFT	SQM
AREA OF SITE	890.5	82.72
PROPOSED GROUND FLOOR	615	57.12
OPEN AREA	275.5	25.60

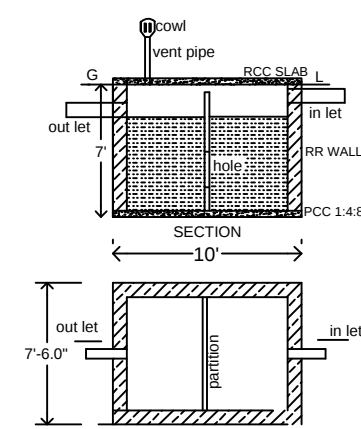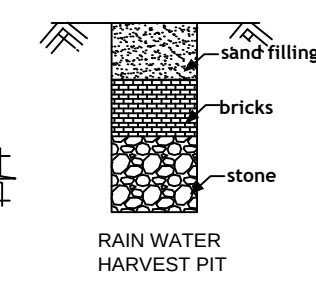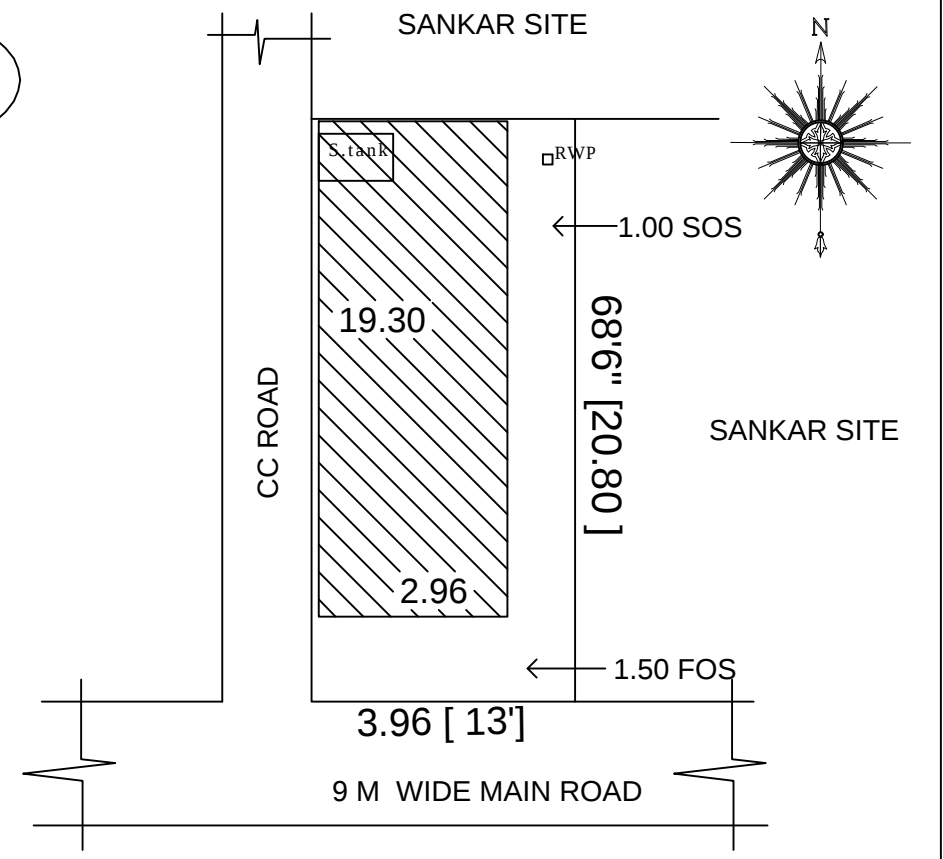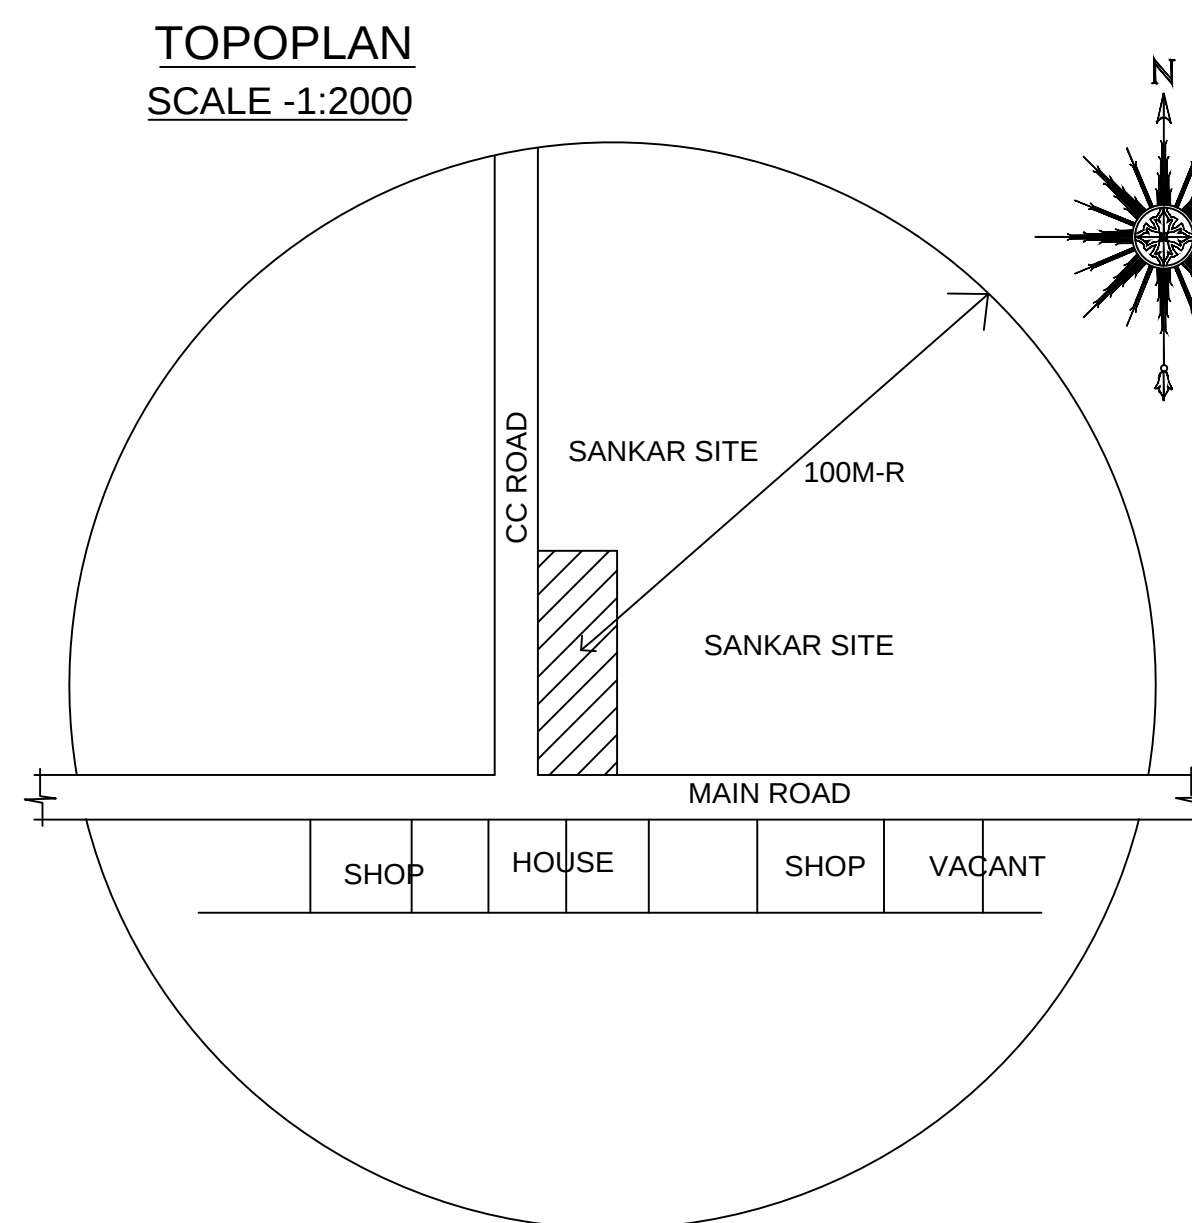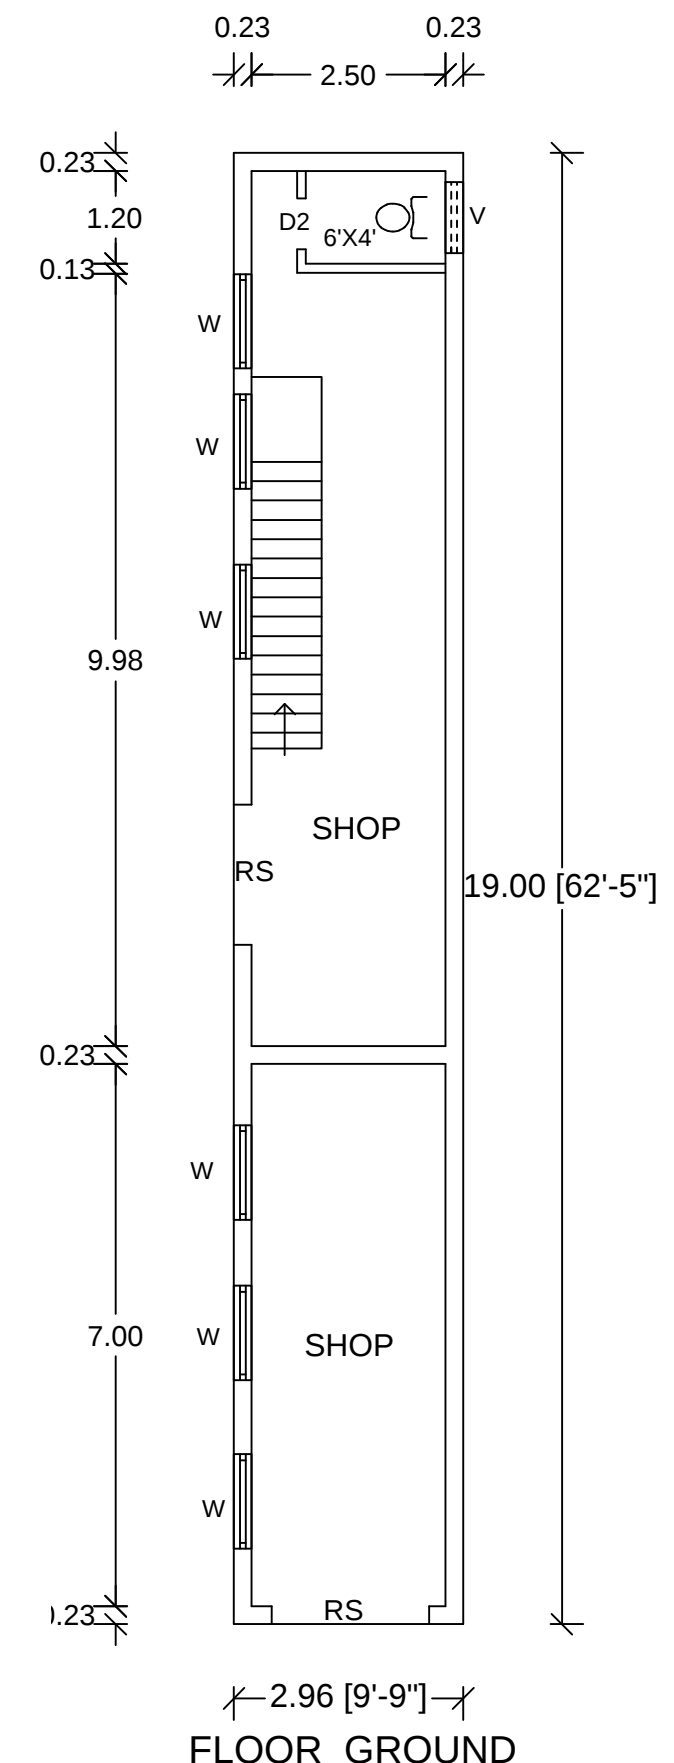

JOINERIES	NOTE:																		
<table><tr><td>RS</td><td>SHUTTER</td><td>1.80X2.40</td></tr><tr><td>D2</td><td>DOOR</td><td>0.75X1.80</td></tr><tr><td>W</td><td>WINDOW</td><td>1.50X1.20</td></tr><tr><td>V</td><td>VENTILATOR</td><td>0.90X0.60</td></tr></table>	RS	SHUTTER	1.80X2.40	D2	DOOR	0.75X1.80	W	WINDOW	1.50X1.20	V	VENTILATOR	0.90X0.60	<table><tr><td>ROAD</td><td></td></tr><tr><td>SITE BOUNDARY</td><td></td></tr><tr><td>PROPOSED BUILDING</td><td></td></tr></table>	ROAD		SITE BOUNDARY		PROPOSED BUILDING	
RS	SHUTTER	1.80X2.40																	
D2	DOOR	0.75X1.80																	
W	WINDOW	1.50X1.20																	
V	VENTILATOR	0.90X0.60																	
ROAD																			
SITE BOUNDARY																			
PROPOSED BUILDING																			
 APPLICANT	 G.CHANDRASEKARAN DCE., Draftsman & Registered Engineer Grade III Rg.No : 0421.S.2019/00005/G-46264 Kallakurichi Municipality Arun Builders 39k/11 Kulathumettu St. KALLAKURICHI-644345358 ENGINEER																		

