
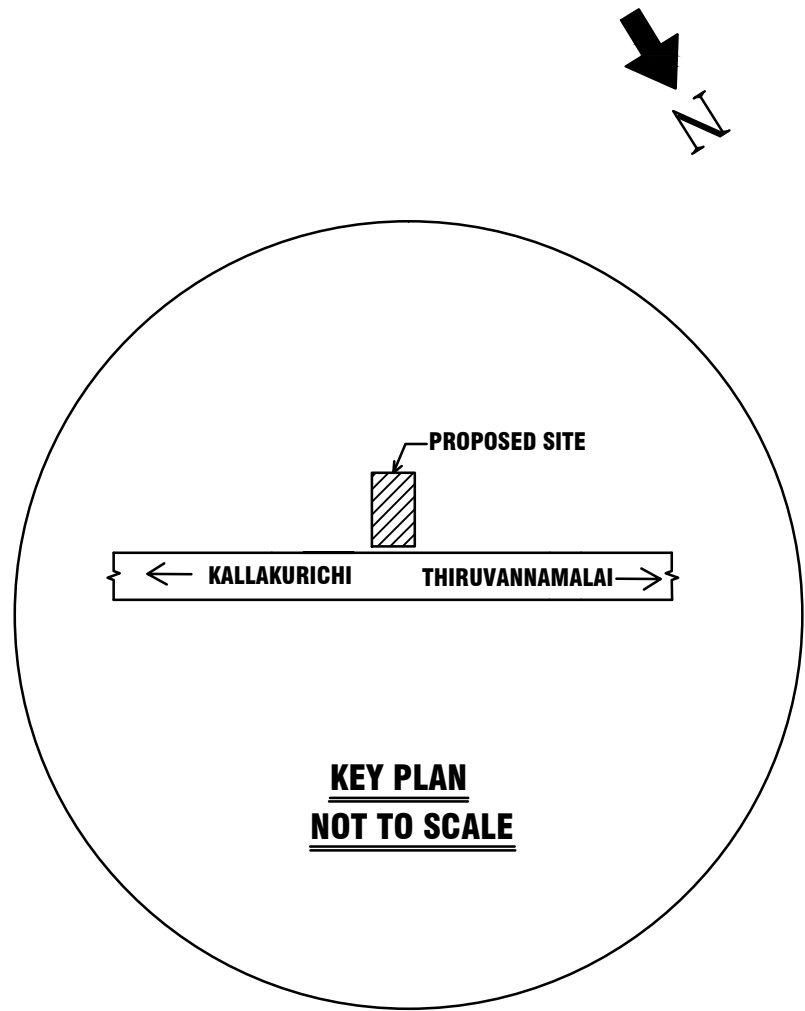
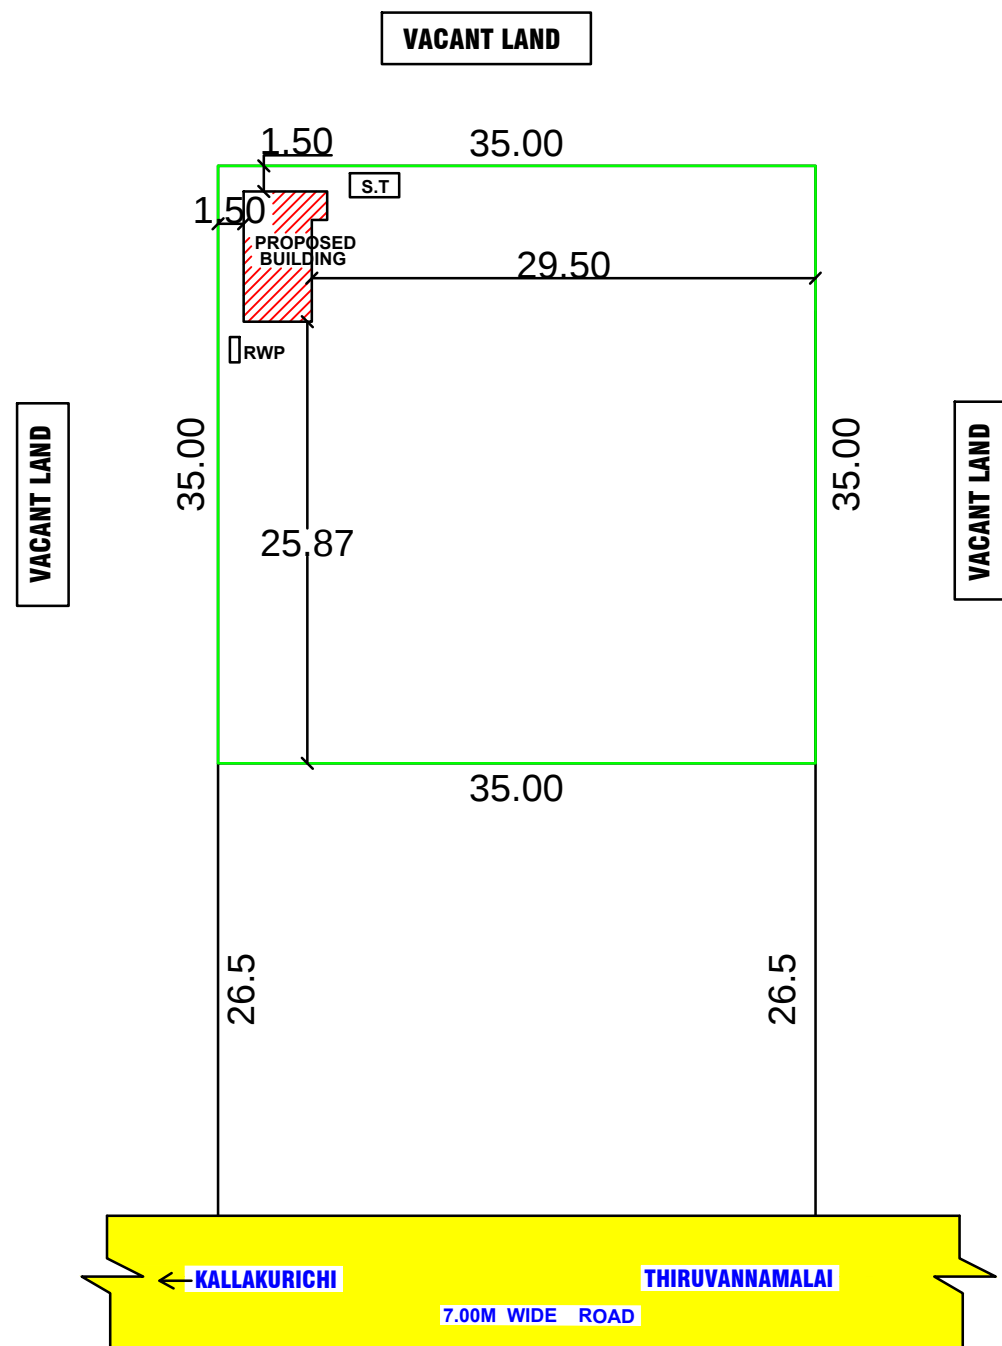
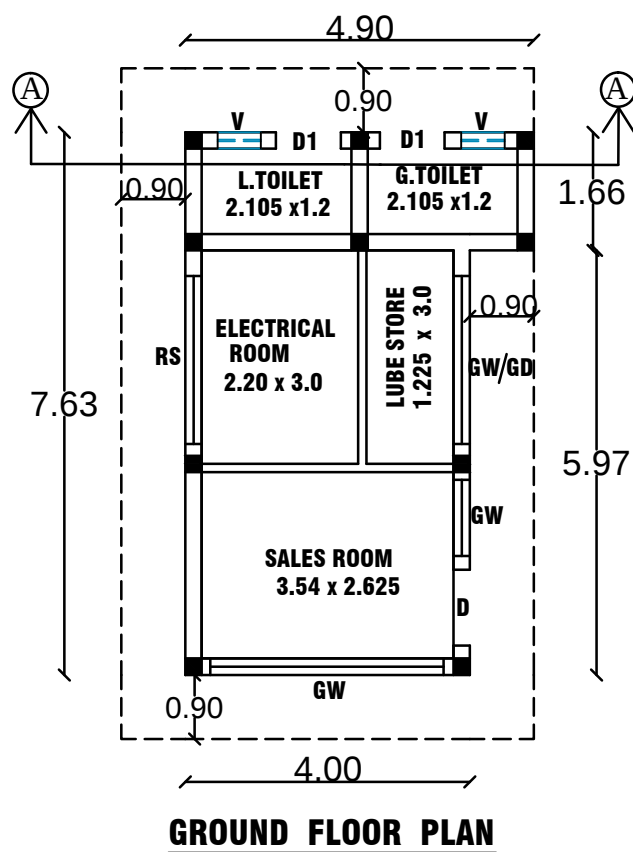





PLAN SHOWING THE PROPOSED CONSTRUCTION OF R.C.C ROOF COMMERCIAL BUILDING
IN " MANGALORE REFINERY AND PETROCHEMICALS LIMITED " IN S.F.No : 255 / 6B2, 256 / 1A5B, 256 / 1A5A,
PATTA NO : 10699,10730,10731 , " KALLAKURICHI TO THIRUVANNAMALAI ROAD ", VADASIRUVALLUR VILLAGE,
SANKARAPURAM TALUK IN KALLAKURICHI DISTRICT.

APPLICANT NAME : Mr. VIJAYAKUMAR S/O KRISHNAMOORTHY . K.,
MANGALORE REFINERY AND PETROCHEMICALS LIMITED

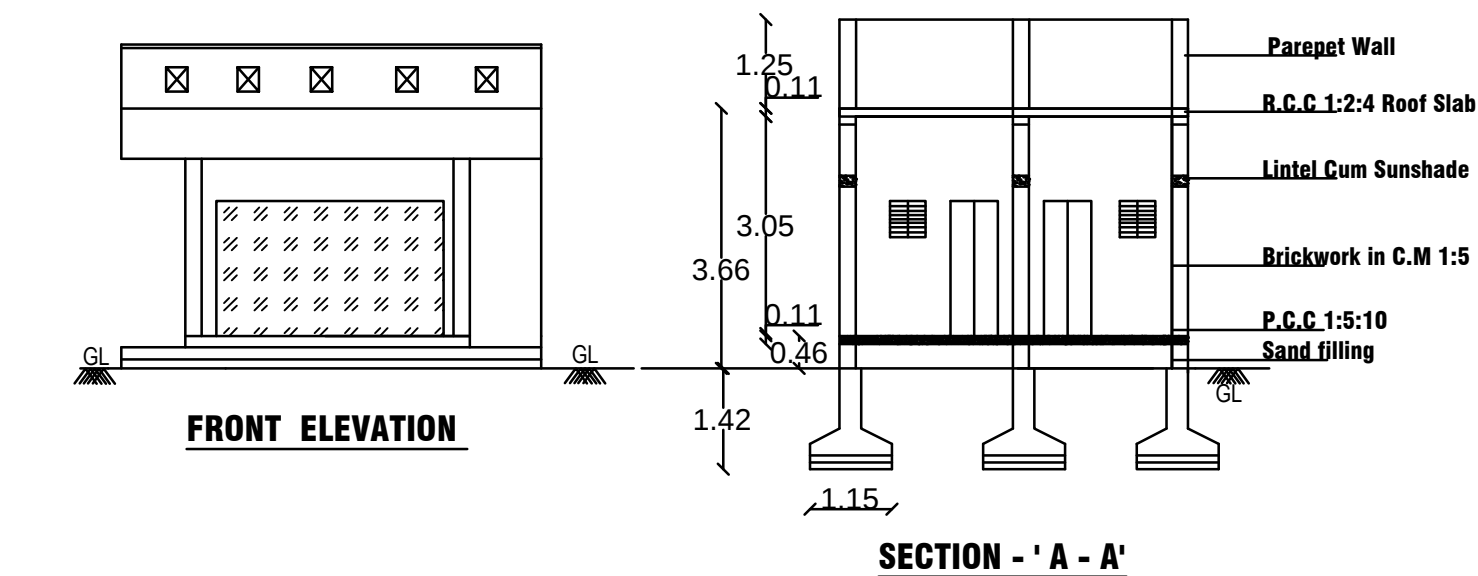

COLOUR INDEX	
AREA OF APPLICANT	- [Green Box]
PROPOSED BUILDING AREA	- [Red Box]
ROAD / STREET	- [Yellow Box]

ALL DIMENSION ARE IN 'METER'		SCALE - 1:100
AREA DETAILS	SFT	SQM
AREA OF APPLICANT	13181.00	1225.00
PROPOSED GROUND FLOOR	344.43	32.01
FSI (FLOOR SPACE INDEX)	0.026	
PLOT COVERAGE	2.6 %	

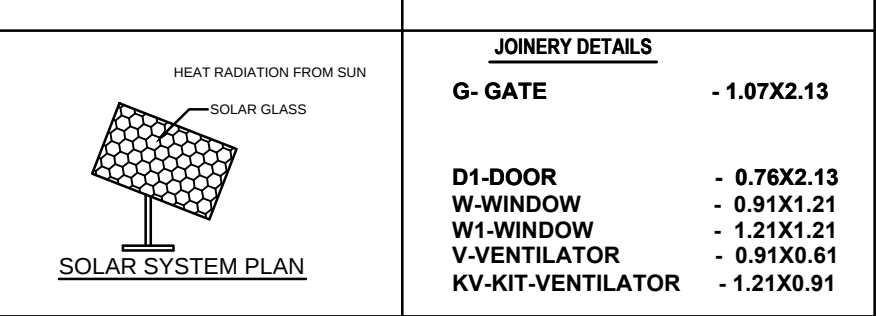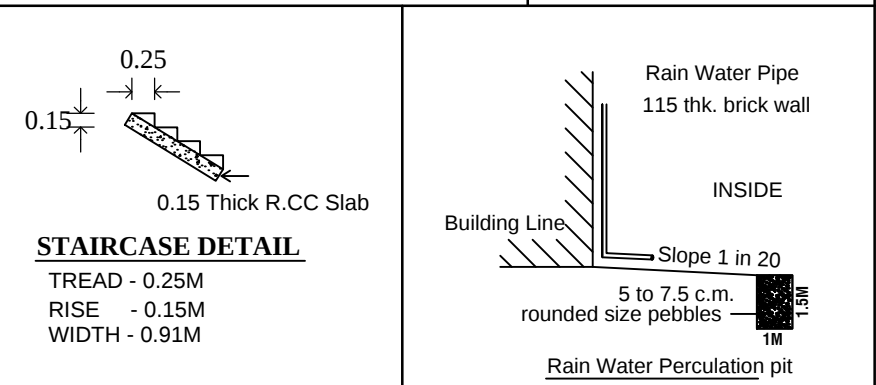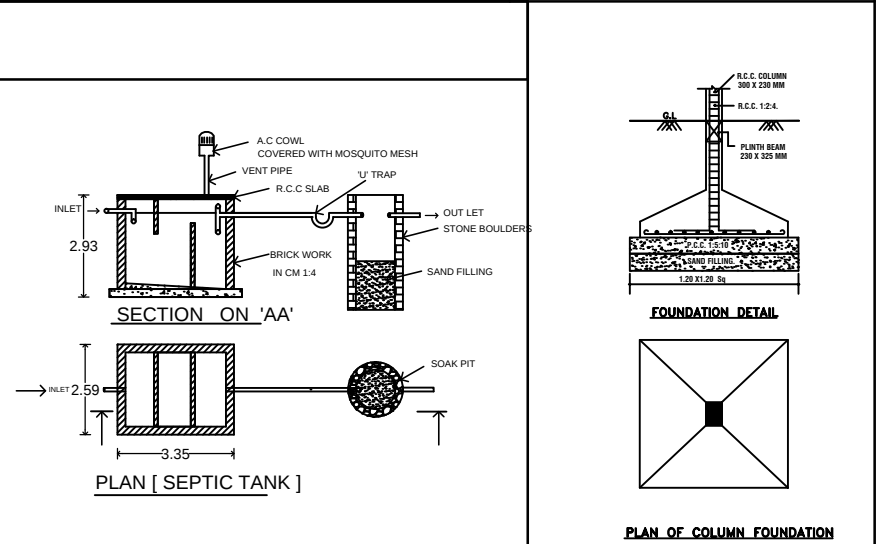

APPLICANT

K. Vijayakumar

A.D. K. Kuberan
Er.A.D.KUBENDIRAN, B.E
Licenced Building Surveyor
Register No: 01/LS/2023-2024
VASTHU BUILDERS
Near Taluk Office,Sankarapuram,
Kallakurichi Dt-606401

ENGINEER