

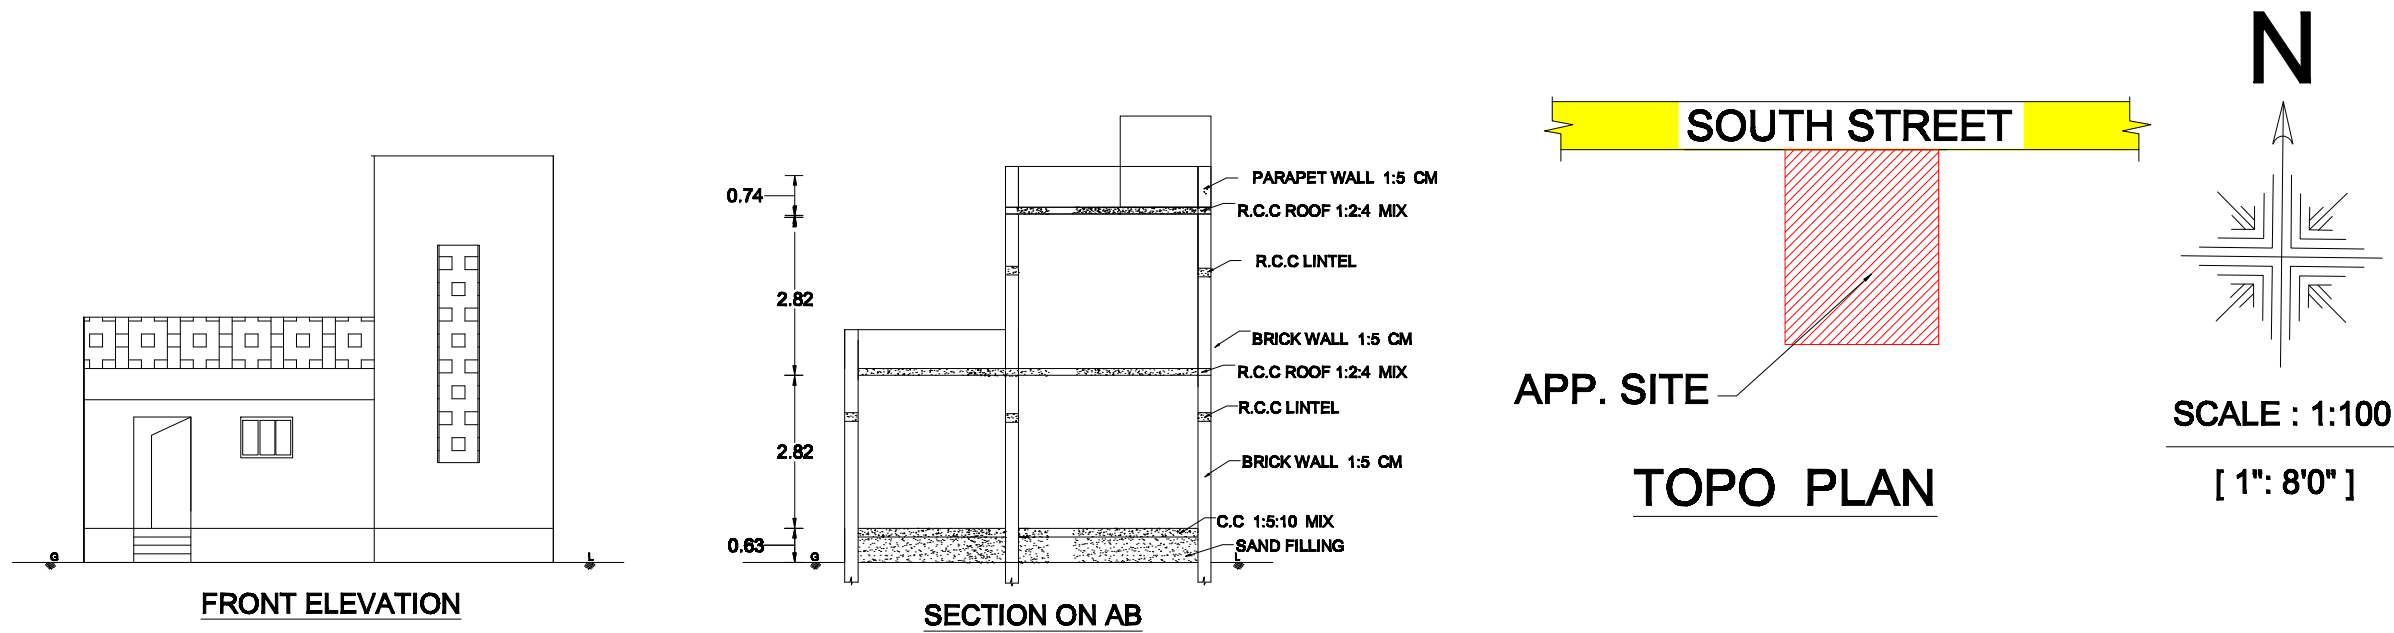
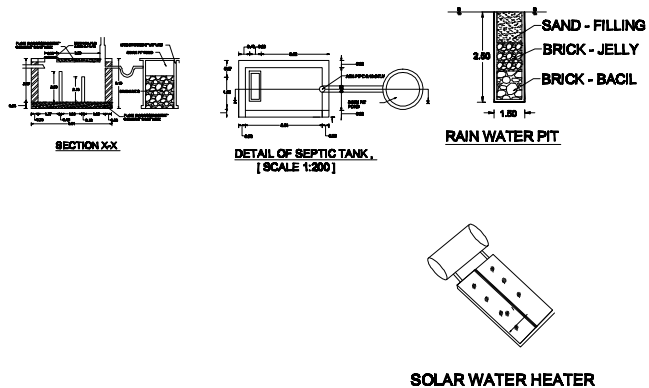


PLAN SHOWING THE PROPOSED CONSTRUCTION OF RCC ROOFED GROUND & FIRST FLOOR RESIDENTIAL BUILDING IN VILLAGE NATHAM SURVEY No: 342/2(new), 38/14(old), SOUTH STREET, WARD-1 AT PARIGAM VILLAGE PANCHAYAT LIMIT, CHINNASALEM TALUK , KALLAKURICHI DISTRICT.

APPLICANT: Mrs . S. DEVI., W/o. SELVAM.

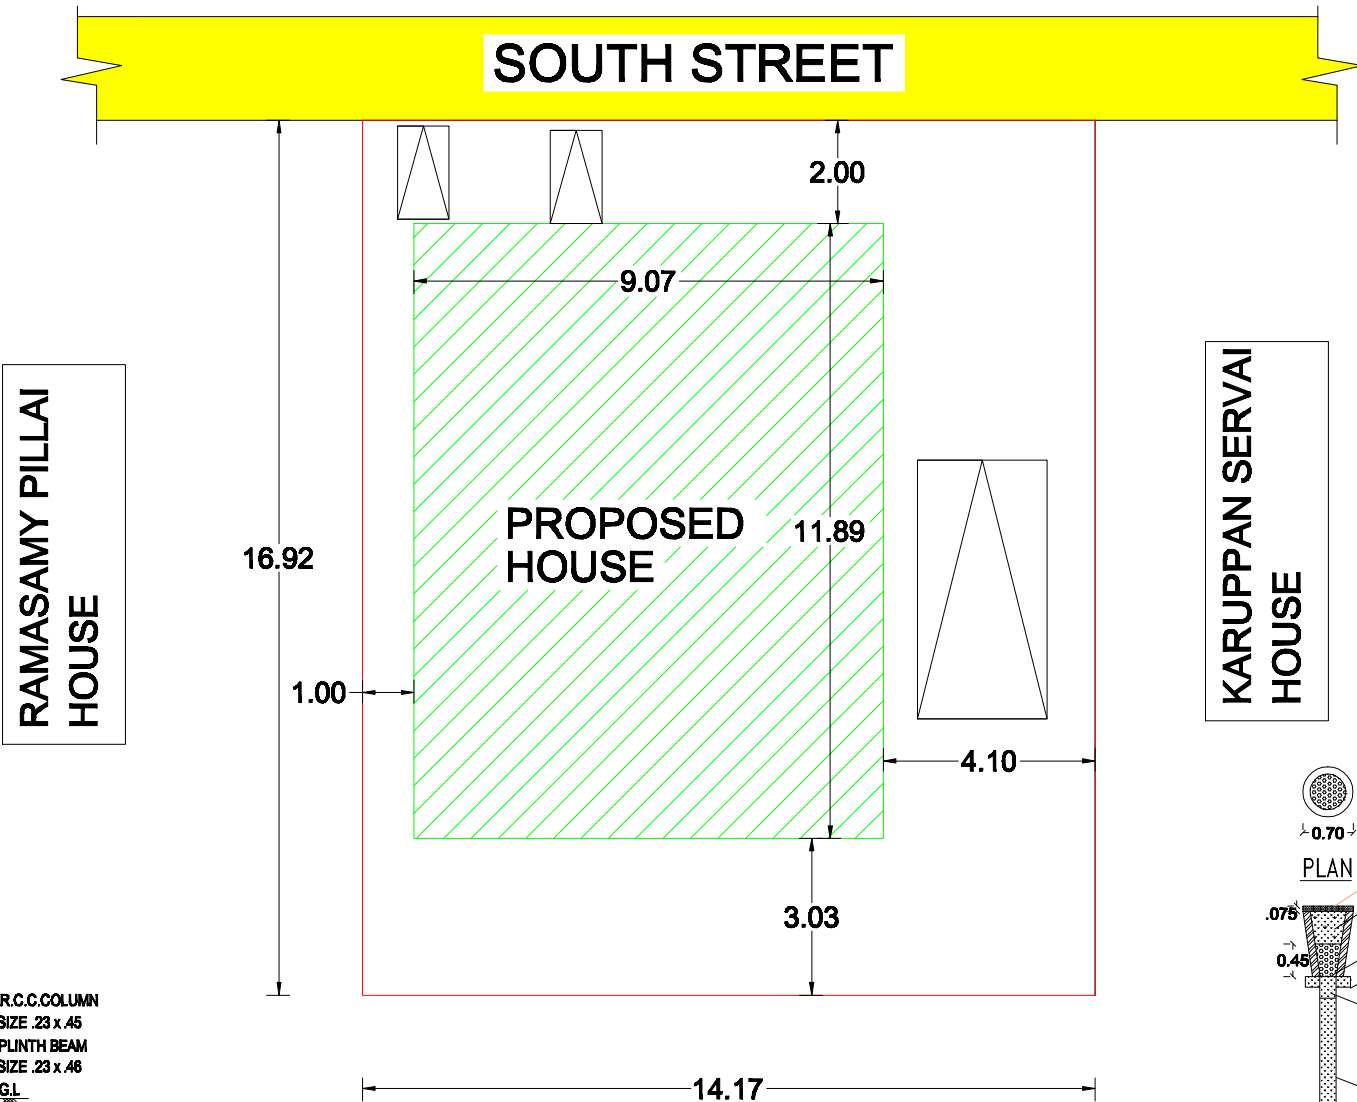

AREA DETAILS		
TOTAL AREA -	2581.00 Sft	239.86 Sqm
PROPOSED GF-	1160.38 Sft	107.84 Sqm
PROPOSED FF-	222.20 Sft	20.65 Sqm
HEAD ROOM(non fsi)	116.96 Sft	10.87 Sqm
PLOT COVERAGE	0.45%	FSI- 0.535

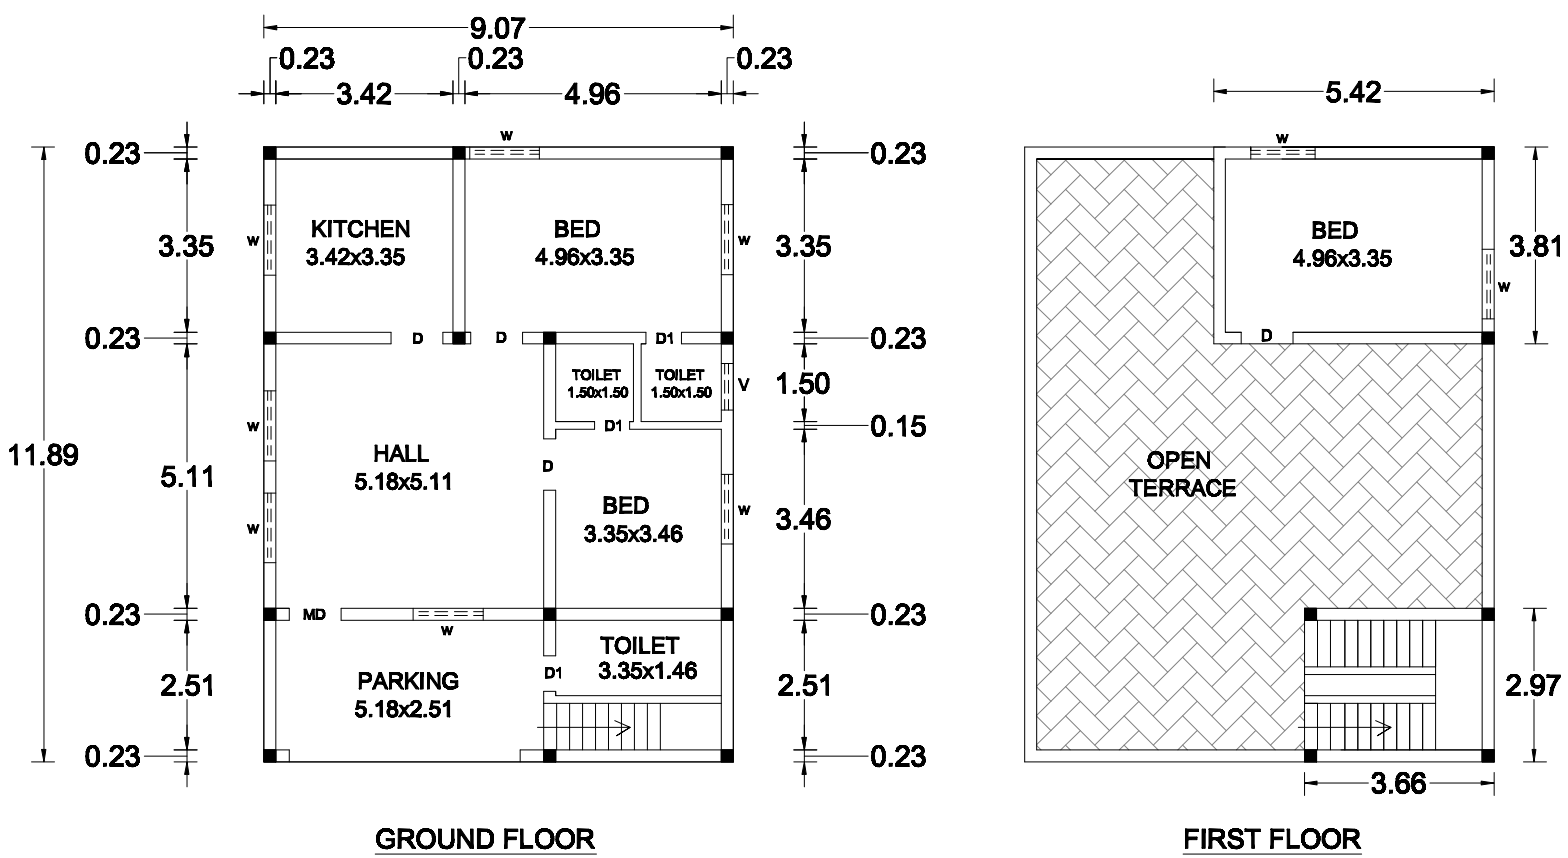

JOINERIES		DETAIL OF STAIRCASE
MD	DOOR 1.20 X 2.13	
D	DOOR 1.00 X 2.13	
D1	DOOR 0.80 X 2.13	
W	WINDOW 1.20 X 1.35	
V	VENTILATOR 0.76 X 0.76	

ENGINEER

Er.M.KALAIMANI,B.E,M.L.E.(CIVIL)
Registered Engineer Grade-1
Registered No:042/LS/2019/00008
Kallakurichi Municipality,
KALLAI BUILDERS
21C/5,Bawa Complex, Gandhi Road,
Kallakurichi-Tk & Dt, PIN:606202,
E-mail:kallaibuilders@gmail.com
Cell: 9443481129.

APPLICANT

S. Devi



LEGEND:-

BOUNDARY LINE SHOWN IN [Red Line]

HOUSE BUILDING [Green Line]

ROAD SHOWN IN [Yellow Line]

