


PLAN SHOWING THE PROPOSED CONSTRUCTION OF R.C.C. ROOF (HPCL BUILDING) COMMERCIAL BUILDING IN

R.S.NO'S.309/3C1,309/3C2,ERAIYUR VILLAGE LIMIT,ULUNDURPET TALUK, KALLAKURICHI DISTRICT-607201.


APPLICANT: HINDUSTAN PETROLEUM CORPORATION LTD.

CARE OF CHARLES PETROLEUM


PROPRIETOR.Mrs.C.LEEMA ROSE W/O CHARLES.

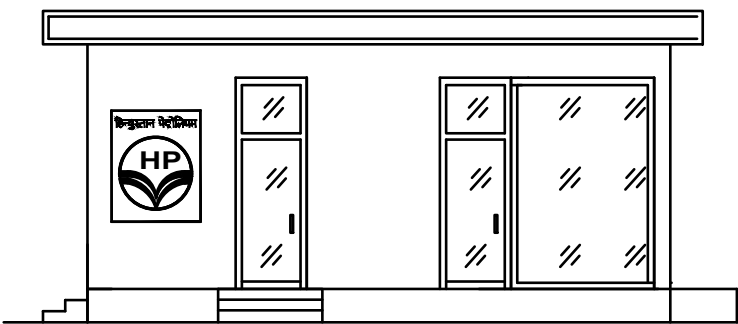


FRONT ELEVATION

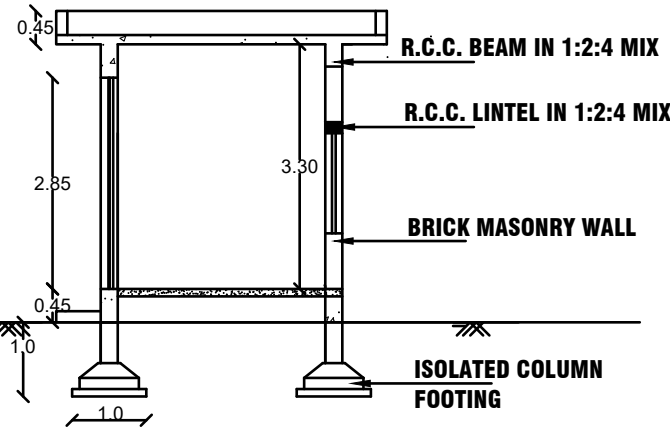

SECTION AT - 'AB'

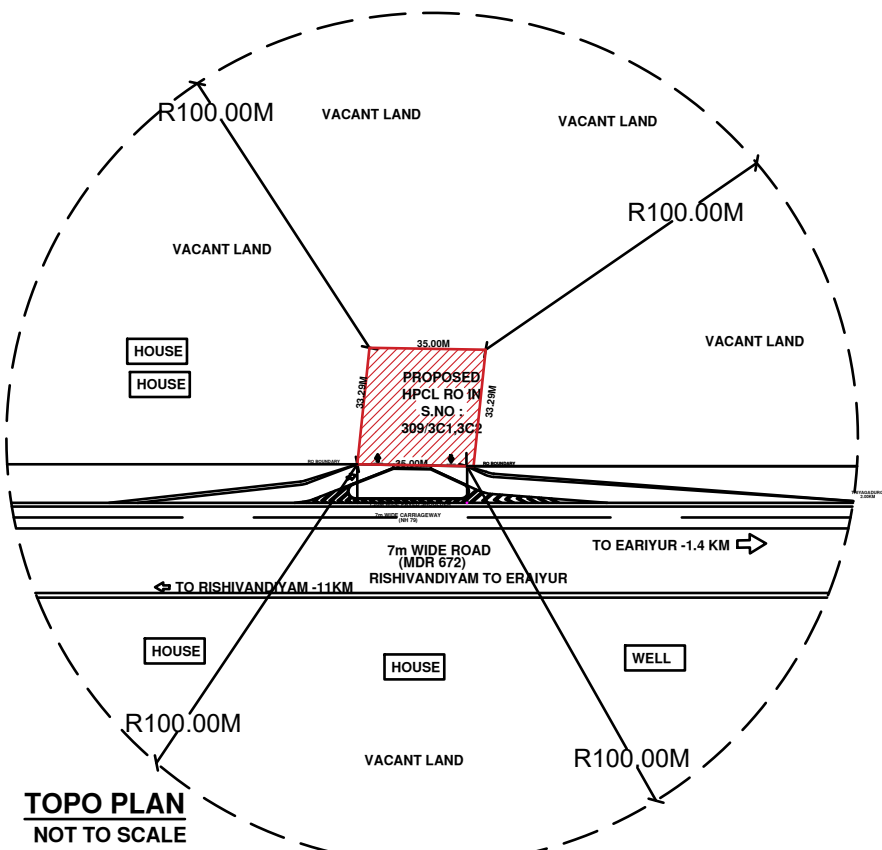

TOPO PLAN
NOT TO SCALE

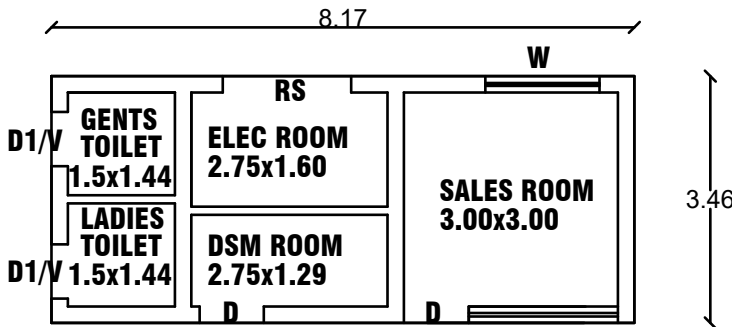


PLAN
WEST FACING PLAN

JOINERY DETAILS	
R.S-ROLLING SHUTTER-	1.50X2.40
MD-MAIN DOOR	- 1.07X2.13
D-DOOR	- 0.91X2.13
D1-DOOR	- 0.76X2.13
W-WINDOW	- 0.91X1.21
W1-WINDOW	- 1.21X1.21
V-VENTILATOR	- 0.91X0.61
KV-KIT-VENTILATOR	- 1.21X0.91

CHARLES AND DELBIN PRINCY REMAINING LAND

PROPOSED
HPCL
SALES
BUILDING

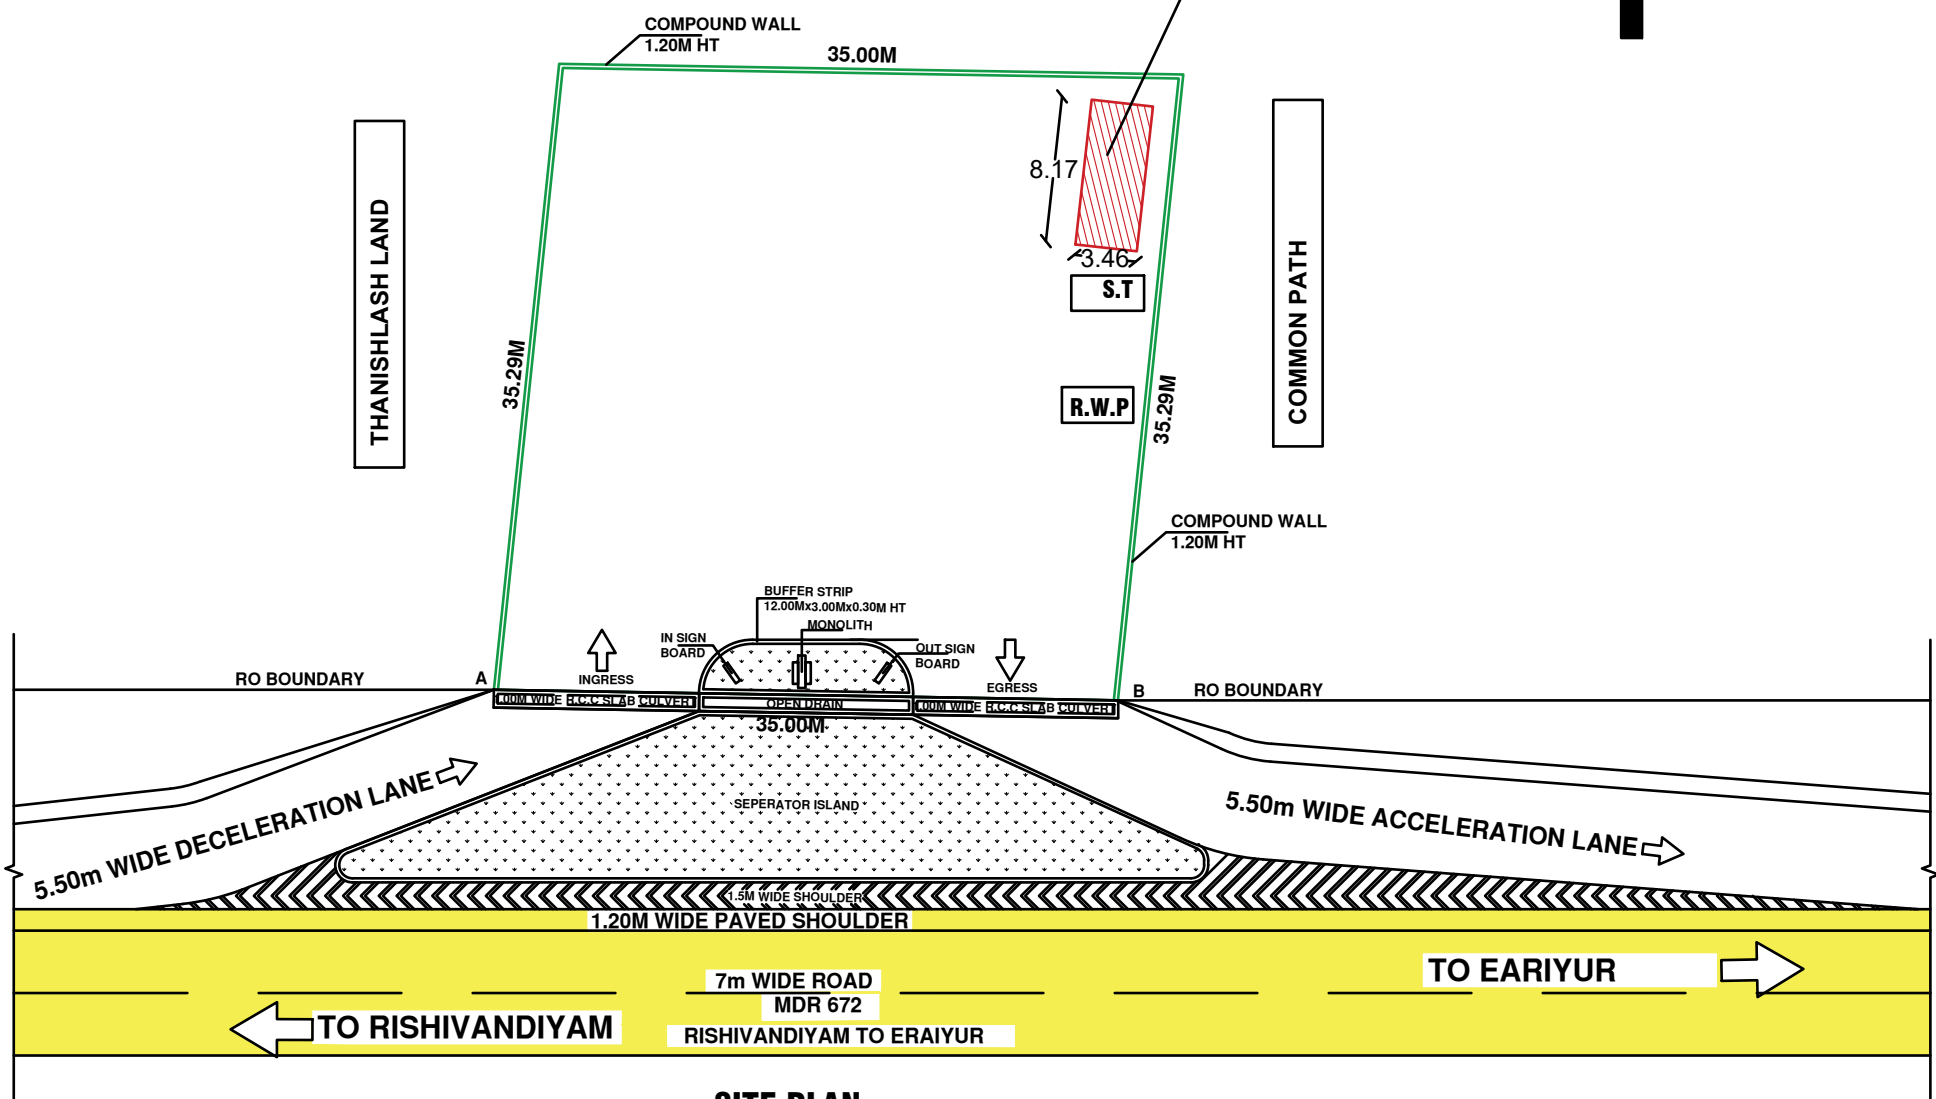

SITE PLAN

(SCALE - 1: 400)

AREA DETAILS	SFT	SQM
AREA OF APPLICANT	17424.00	1618.74
PROPOSED GROUND FLOOR	304.30	28.27
FSI (FLOOR SPACE INDEX)	0.02	
PLOT COVERAGE	01.74 %	
SCALE - 1:100 ALL DIMENSION ARE IN 'METER'		 FOUNDATION DETAIL PLAN OF COLUMN FOUNDATION
 SECTION ON 'AA' PLAN [SEPTIC TANK]		
 STAIRCASE DETAIL TREAD - 0.25M RISE - 0.15M WIDTH - 0.91M		 Rain Water Pipe 115 thk. brick wall INSIDE Slope 1 in 20 5 to 7.5 c.m. rounded size pebbles 1M Rain Water Percolation pit
 SOLAR SYSTEM PLAN		
COLOUR INDEX		
AREA OF APPLICANT		
PROPOSED BUILDING AREA		
ROAD / STREET		
C. Leema, Rosie CHARLES PETROLEUM Poondi Road, Eraiyur (Post) Ulundurpet (Tk), Kallakurichi - 607 201. Cell: 96885 92424 APPLICANT B. Nakkiran Er. B. NAKKIRAN, D.C.E. CIVIL ENGINEER & L.B.S. GANESH DESIGNERS # 10/E-9, GANDHI ROAD KALLAKURICHI - 606 202. Ph: 223977, M: 94433 21977 Register Engineer Grade-II Kallakurichi Municipality Reg. No: 042/LS/2019/00004 ENGINEER NOTE 1) This Order is electronically generated and does not require signature 2) Genuineness of the Drawing can be verified by (a) Reading the 2D barcode with mobile barcode reader and verify through online.		

