

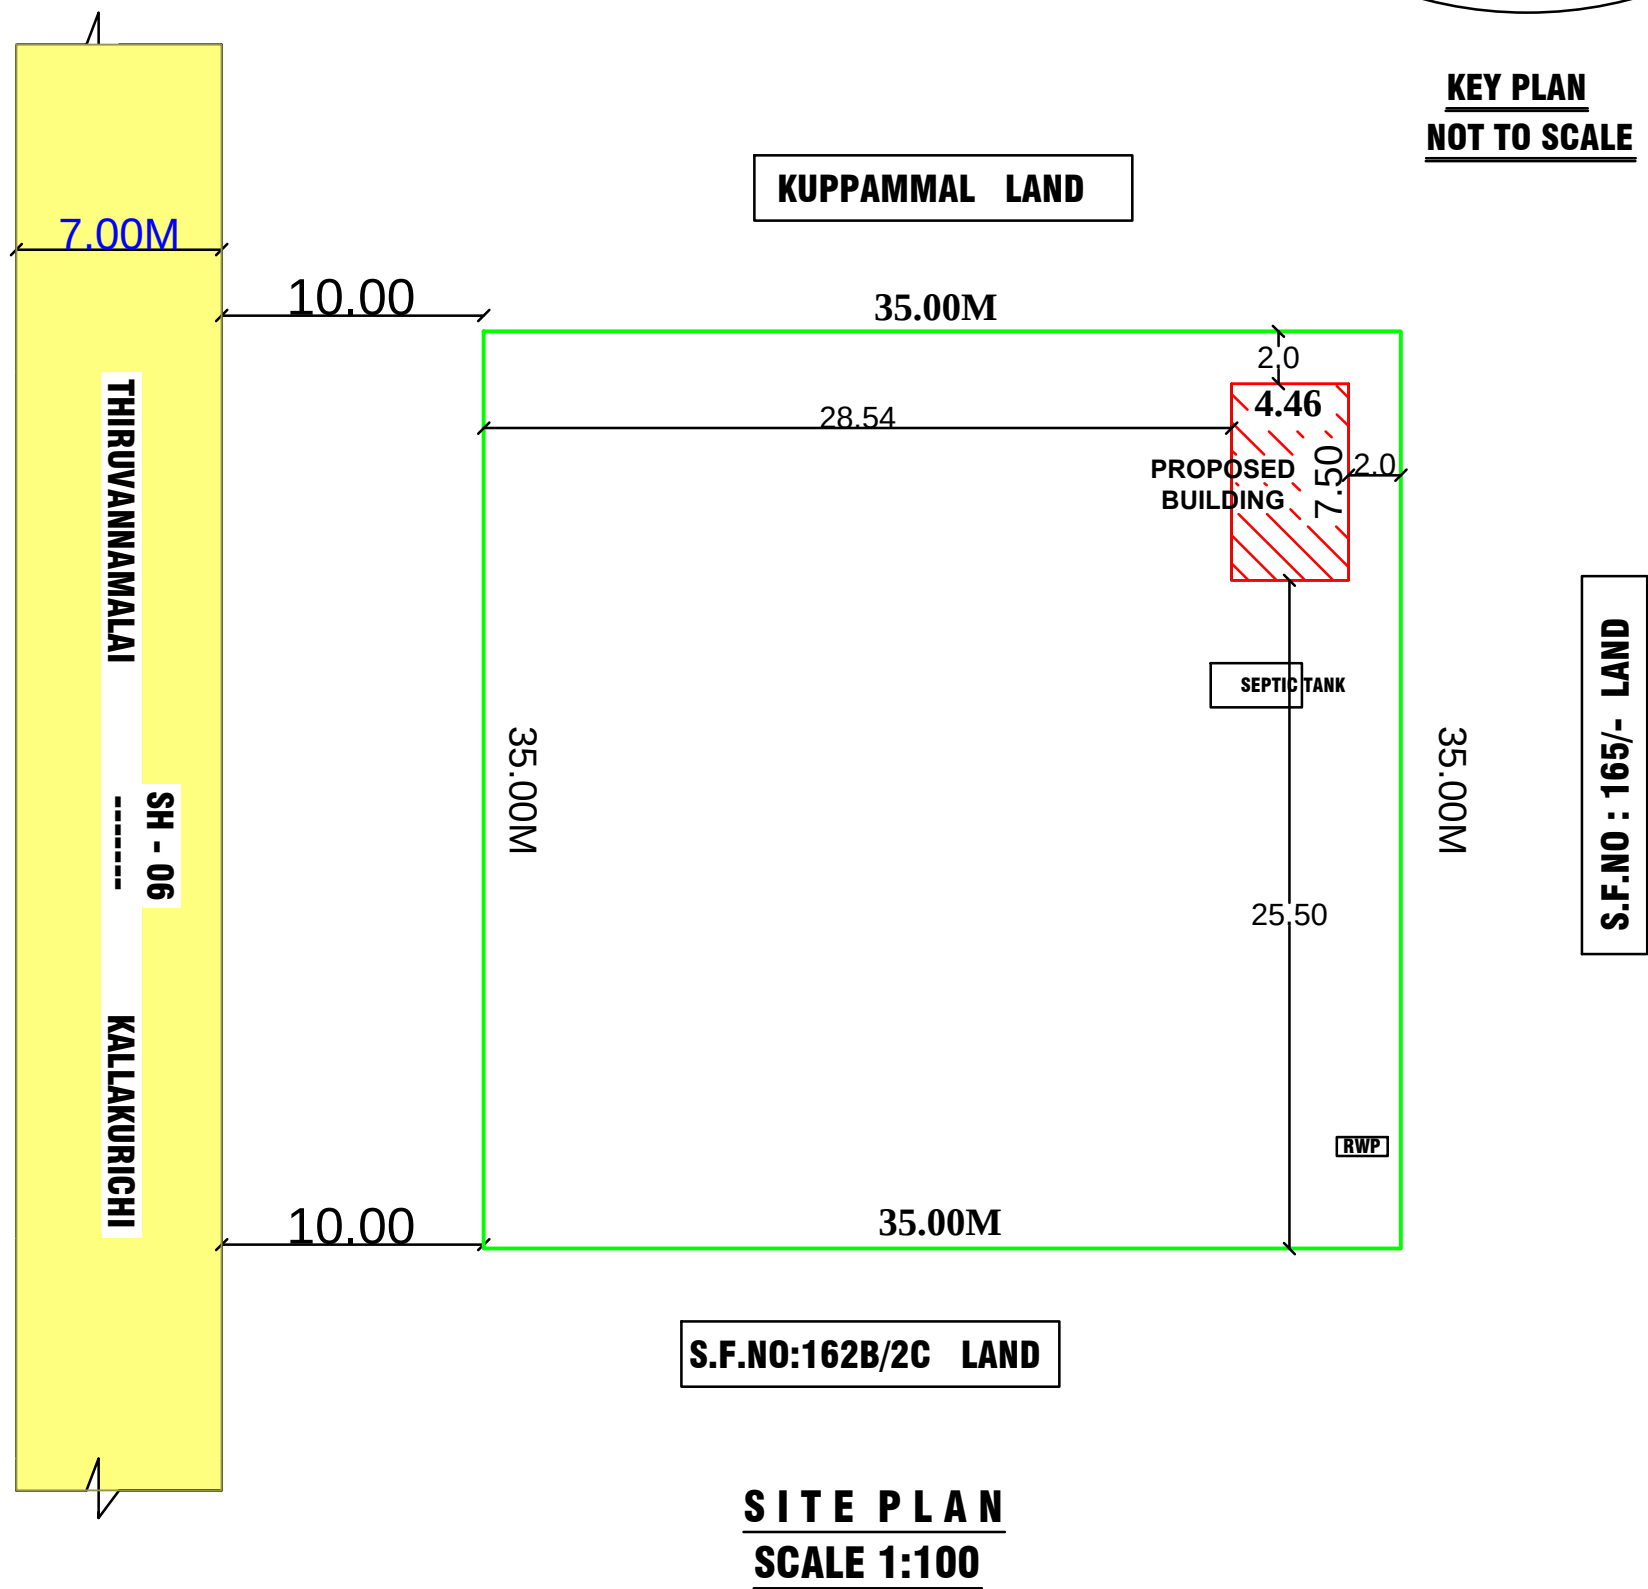
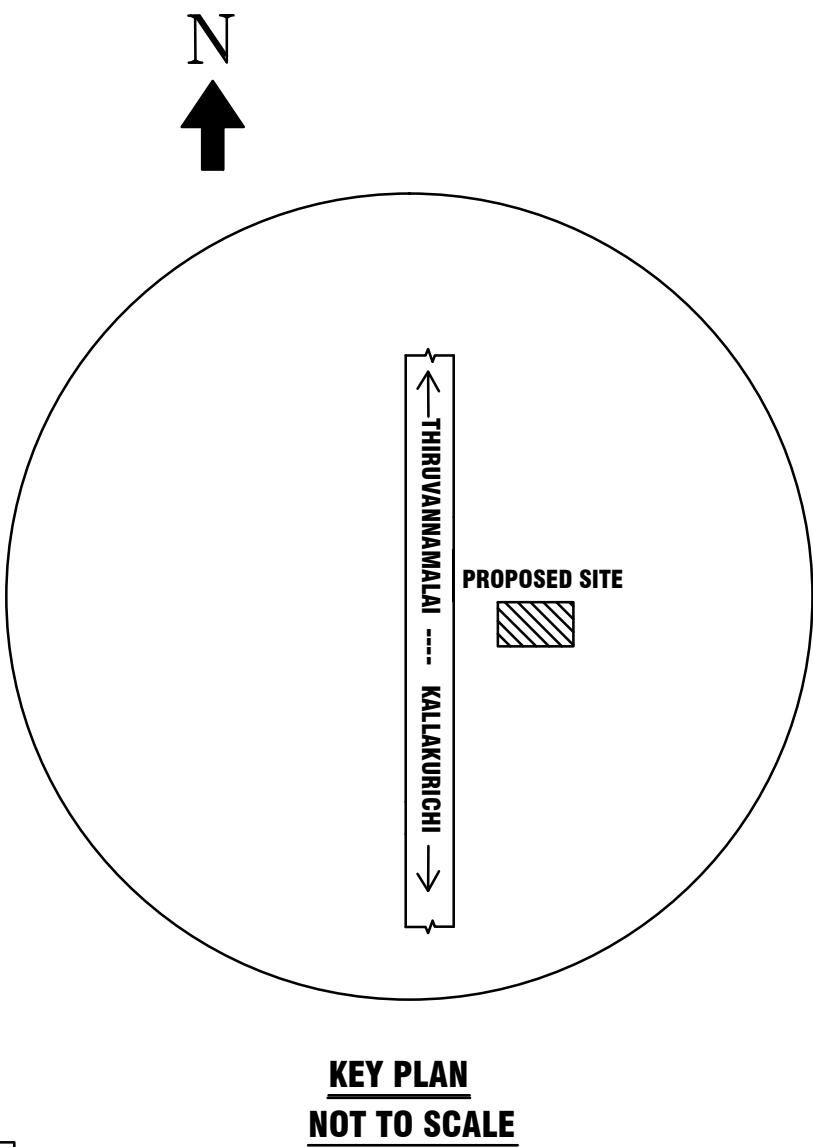
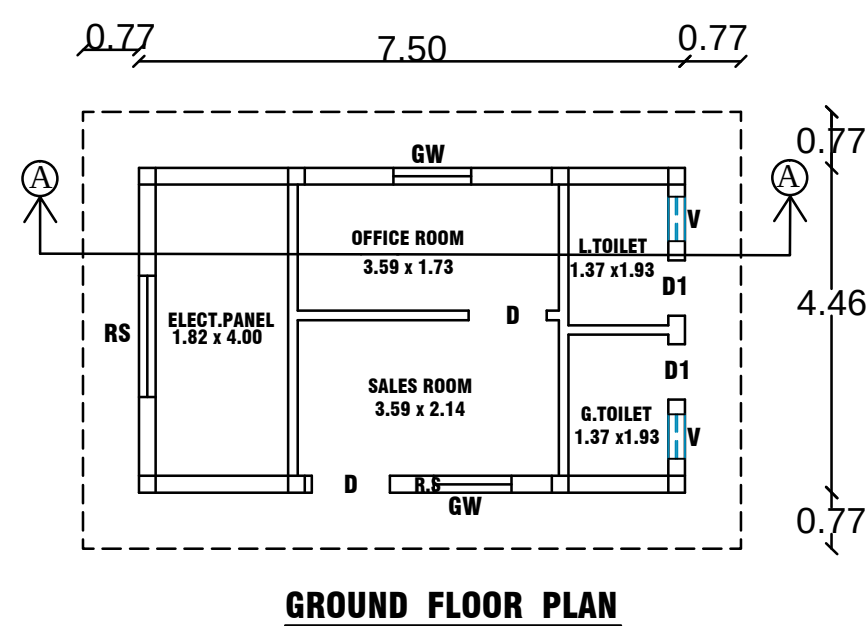
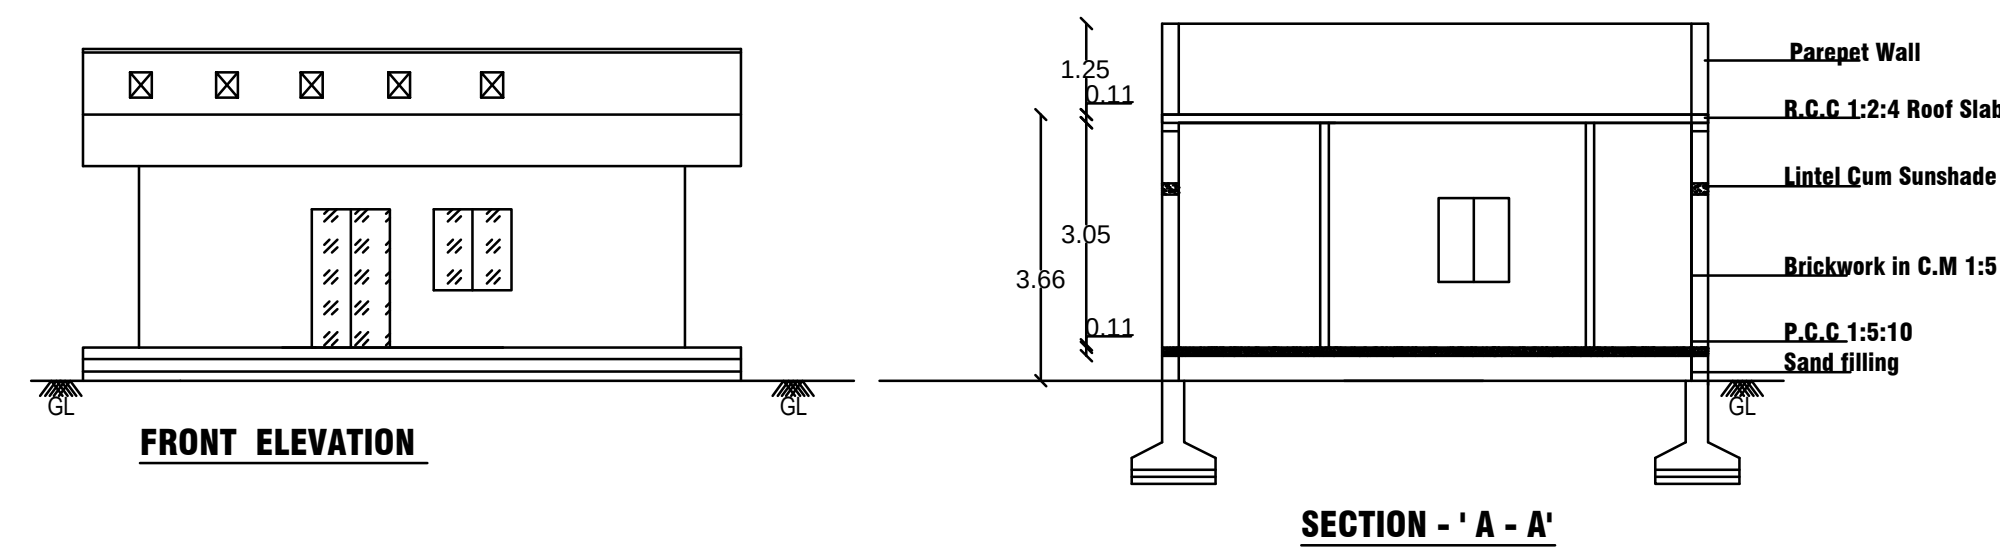
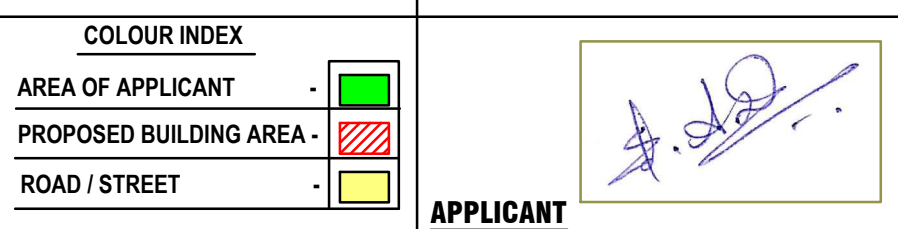
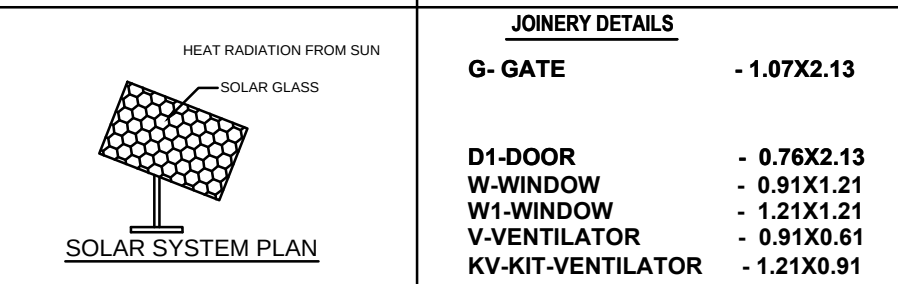


PLAN SHOWING THE PROPOSED CONSTUCTION OF R.C.C ROOF COMMERCIAL BUILDING
IN " INDIAN OIL CORPORATION LIMITED " IN S.F.No : 162B / 2A , PATTa NO : 64 ,
" THIRUVANNAMALAI TO KALLAKURICHI ROAD ", PAKKAM VILLAGE,
IN VANAPURAM TALUK , KALLAKURICHI DISTRICT.

APPLICANT NAME : Mrs. AMBIKADEVI
W/O .THAMIZHANBAN
INDIAN OIL CORPORATION LTD.

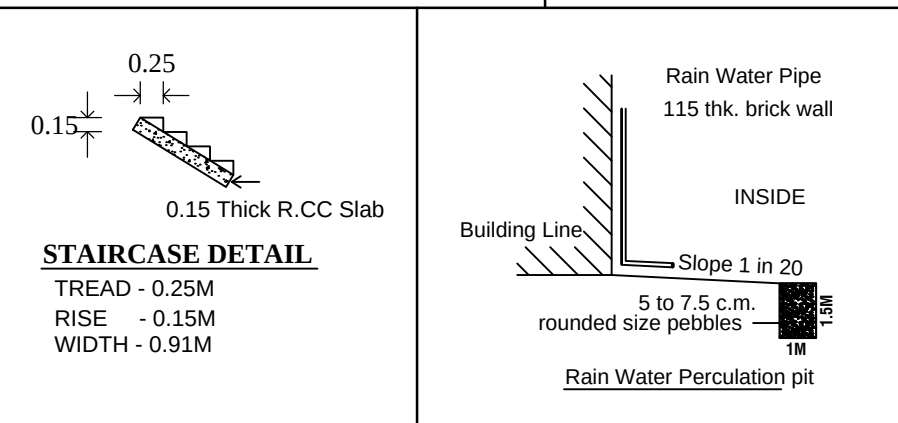

ALL DIMENSION ARE IN 'METER'		SCALE - 1:100
AREA DETAILS	SFT	SQM
AREA OF APPLICANT	21909.00	2036.15
PROPOSED GROUND FLOOR	340.00	33.45
FSI (FLOOR SPACE INDEX)	0.016	
PLOT COVERAGE	1.60 %	

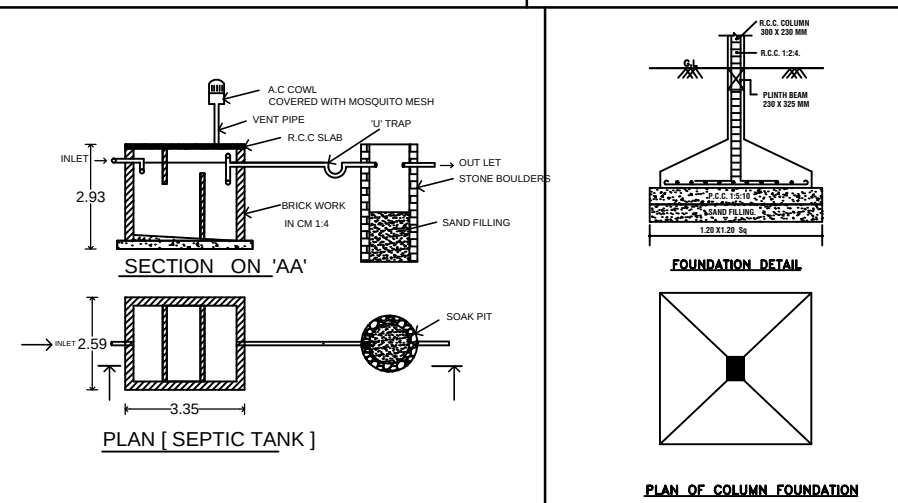

A.D. KUBENDIRAN, B.E
Licenced Building Surveyor
Register No: 01/LS/2023-2024
VASTHU BUILDERS
Near Taluk Office, Sankarapuram,
Kallakurichi Dt-606401

ENGINEER