


PLAN SHOWING THE PROPOSED CONSTRUCTION OF R.C.C. ROOF RESIDENTIAL BUILDING IN OLD. S.F.NO. 214/2C3A1 ,  
NEW S.F.NO . 214/2C3A1A, PATTA NO : 5322 , PAKKAM VILLAGE, VANAPURAM TALUK IN KALLAKURICHI DISTRICT.

APPLICANT : Mr. RANGANATHAN. S/O SUBBARAYALU.


SCALE - 1:100  
ALL DIMENSION ARE IN 'METER'




FRONT ELEVATION

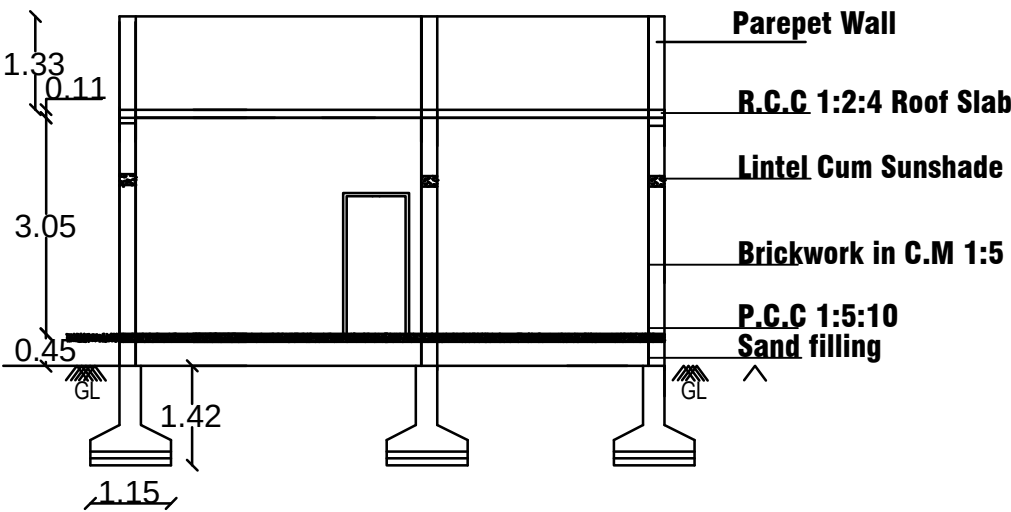


SECTION - 'A - A'

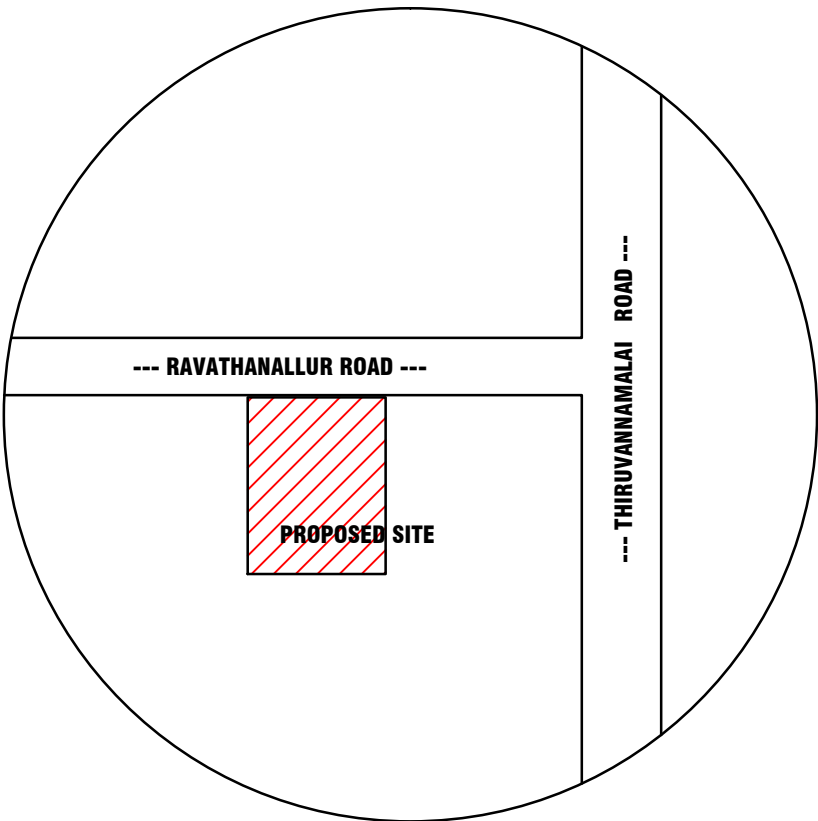

NOT TO SCALE  
KEY PLAN

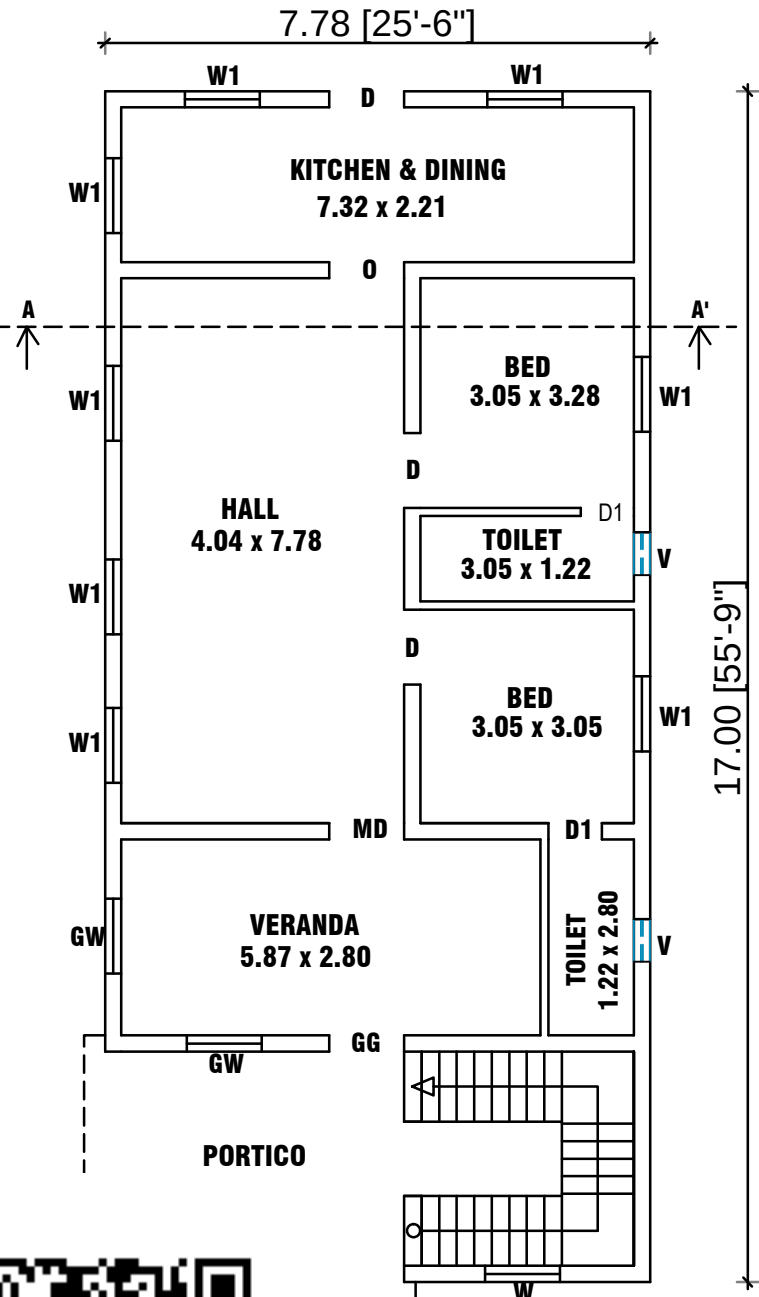

FLOOR PLAN

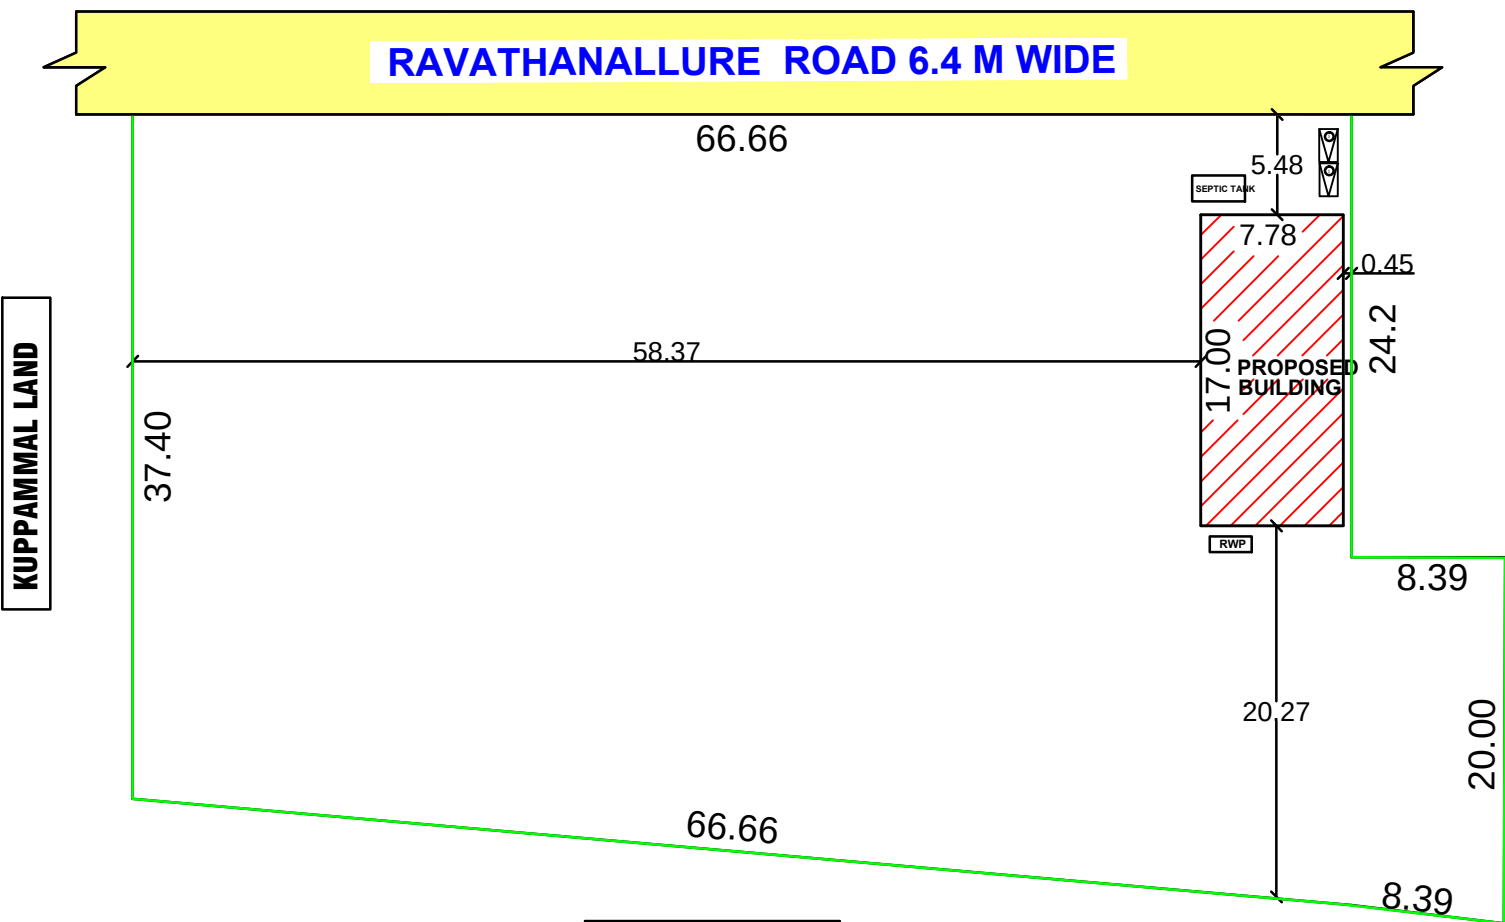


SITE PLAN

| COLOUR INDEX           |   |
|------------------------|---|
| AREA OF APPLICANT      | - |
| PROPOSED BUILDING AREA | - |
| ROAD / STREET          | - |


| AREA DETAILS            | SFT      | SQM     |
|-------------------------|----------|---------|
| AREA OF APPLICANT       | 38804.00 | 3606.32 |
| PROPOSED GROUND FLOOR   | 1423.12  | 132.26  |
| FSI (FLOOR SPACE INDEX) | 0.036    |         |
| PLOT COVERAGE           | 3.60 %   |         |

SCALE - 1:100  
ALL DIMENSION ARE IN 'METER'

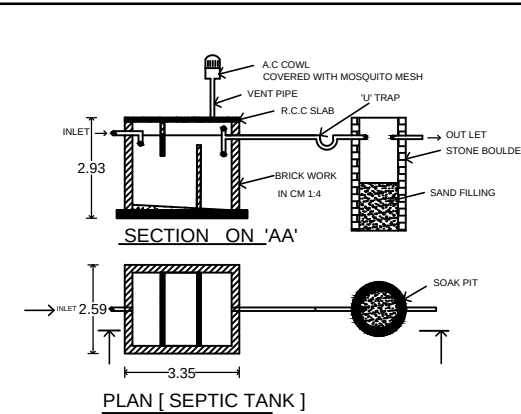


SECTION ON 'AA'

PLAN [ SEPTIC TANK ]

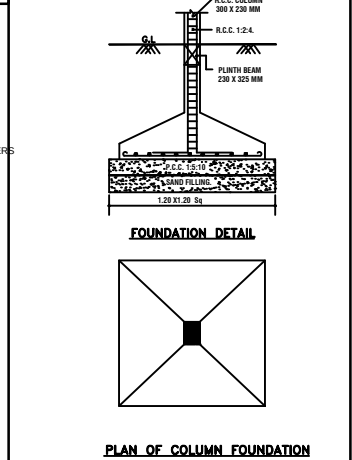


FOUNDATION DETAIL

PLAN OF COLUMN FOUNDATION

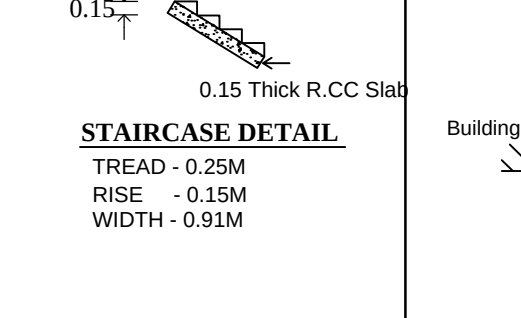

STAIRCASE DETAIL

TREAD - 0.25M  
RISE - 0.15M  
WIDTH - 0.91M

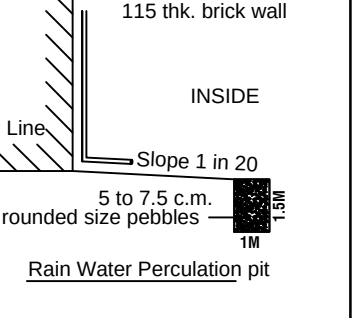

RAIN WATER PIPE  
115 thk. brick wall

INSIDE  
Slope 1 in 20  
5 to 7.5 c.m.  
rounded size pebbles  
1M



SOLAR SYSTEM PLAN

| JOINERY DETAILS   |             |
|-------------------|-------------|
| G- GATE           | - 1.07X2.13 |
| D- DOOR           | - 1.07X2.13 |
| D1-DOOR           | - 0.76X2.13 |
| W-WINDOW          | - 0.91X1.21 |
| W1-WINDOW         | - 1.21X1.21 |
| V-VENTILATOR      | - 0.91X0.61 |
| KV-KIT-VENTILATOR | - 1.21X0.91 |

| COLOUR INDEX           |   |
|------------------------|---|
| AREA OF APPLICANT      | - |
| PROPOSED BUILDING AREA | - |
| ROAD / STREET          | - |

APPLICANT

ENGINEER

*A.D. Kuberan*  
Er.A.D.KUBENDIRAN, B.E  
Licenced Building Surveyor  
Register No: 01/LS/2023-2024  
VASTHU BUILDERS  
Near Taluk Office, Sankarapuram,  
Kallakurichi Dt-606401