
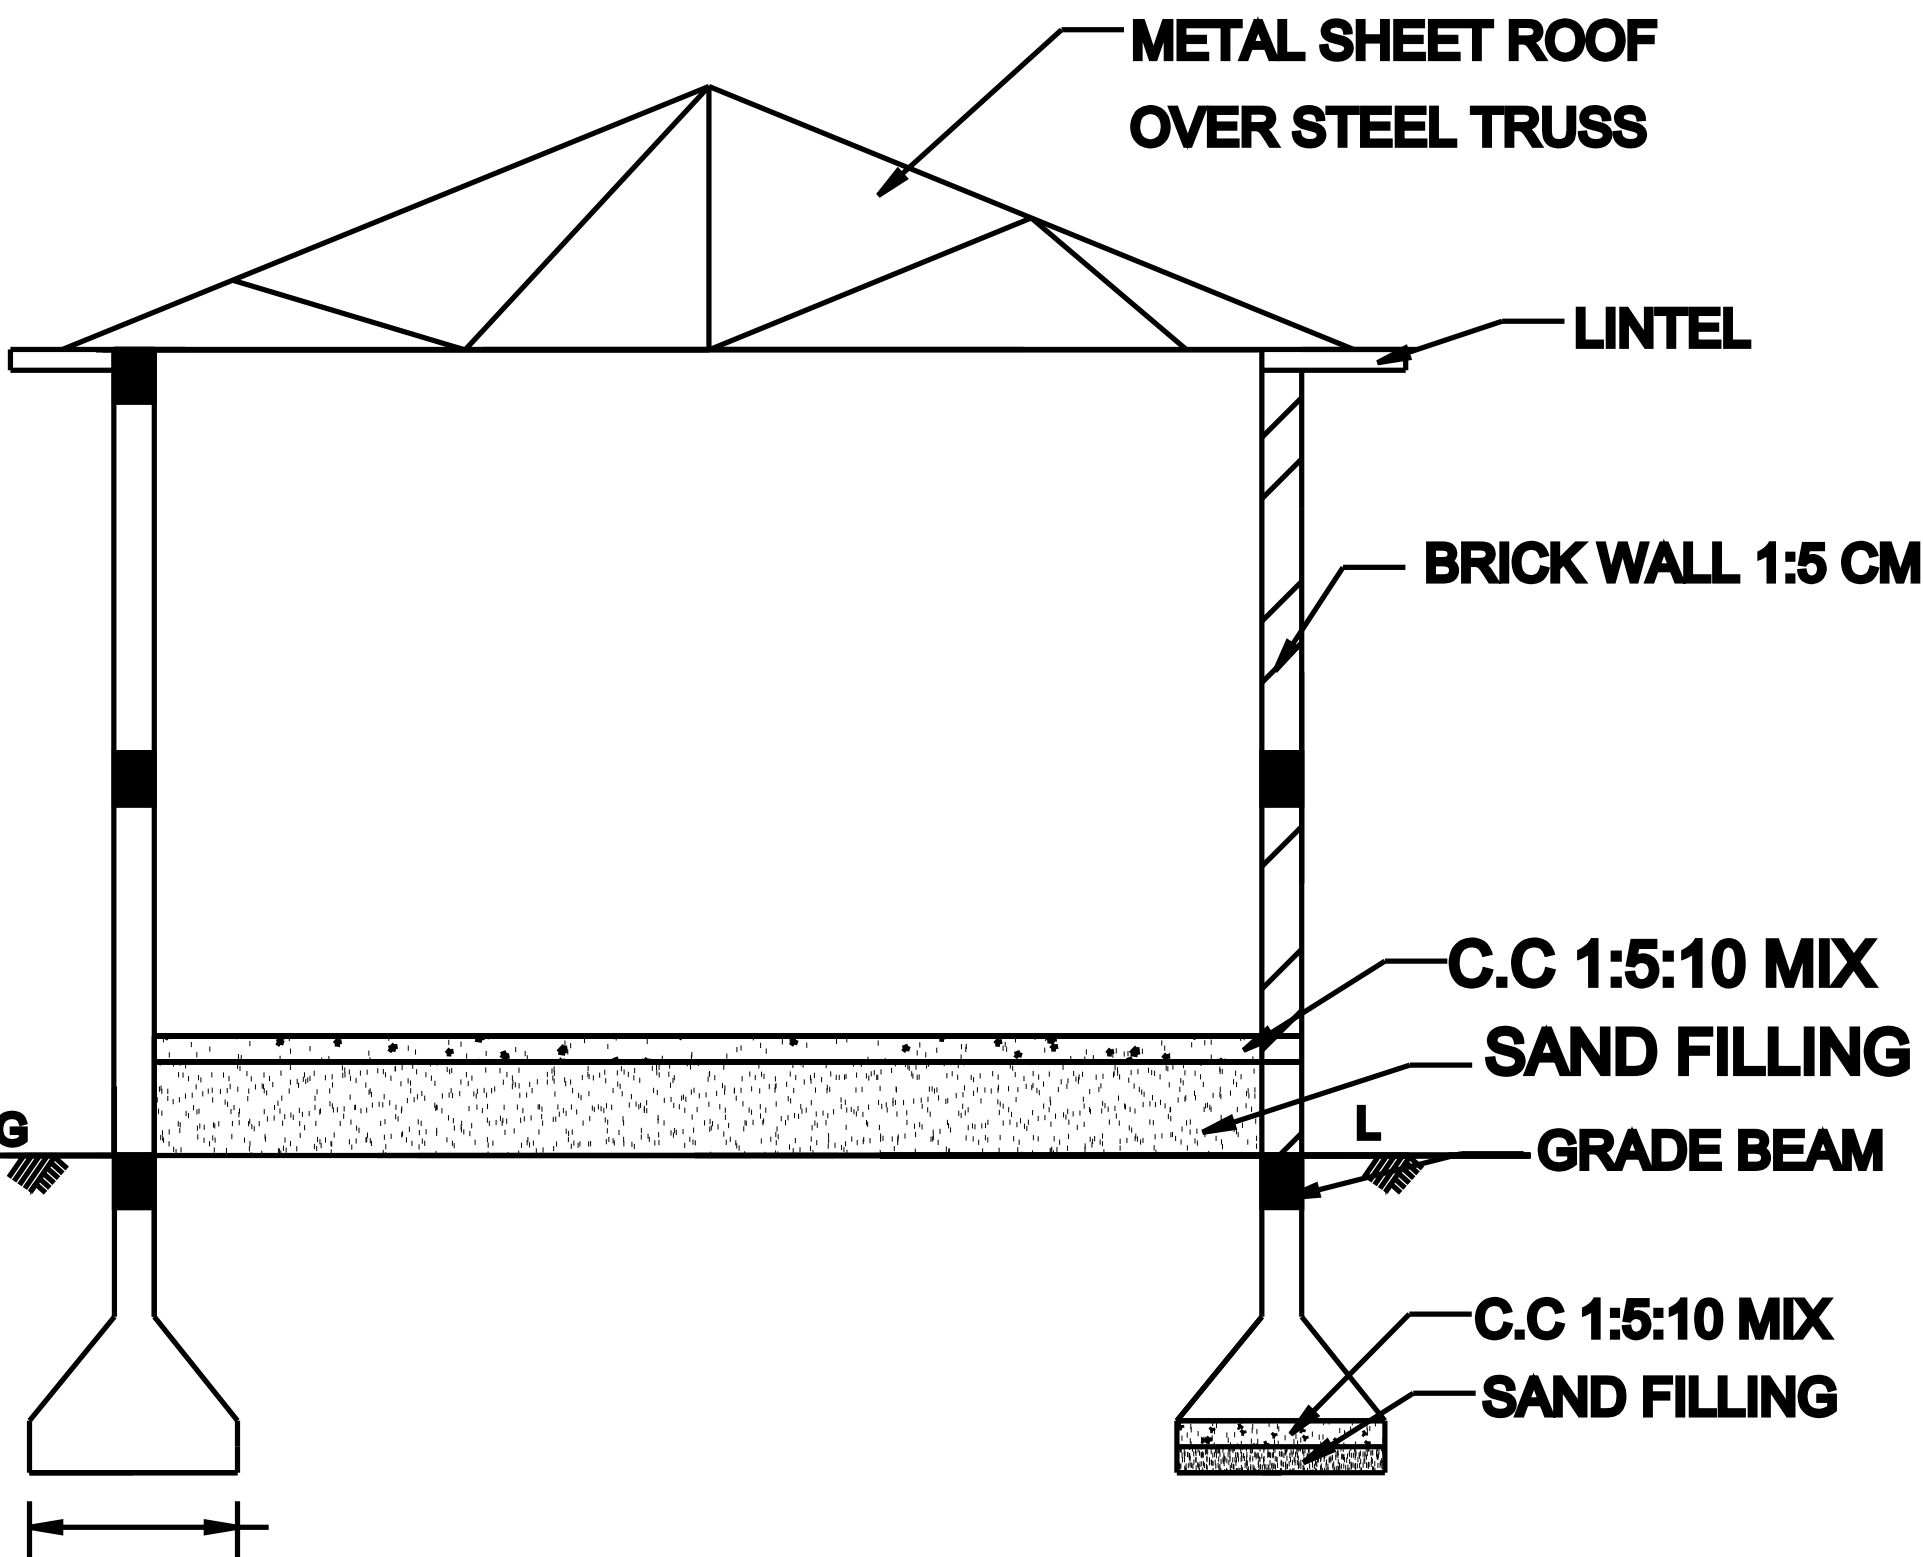


PLAN SHOWING THE PROPOSED CONSTRUCTION OF METAL SHEET ROOFED COMMERCIAL SHED IN
R.S.No: 192/2B2A, 192/3C2A2, 192/3C2B, PATTA No: 900 AT THACHUR VILLAGE , KALLAKURICHI TALUK , KALLAKURICHIDISTRICT.




LEASE HOLDER : Mr. T. SENTHILKUMAR. S/o. THANGAVEL.
OWNER : Mr. S. ELAYARAJA. S/o. SANKAR.

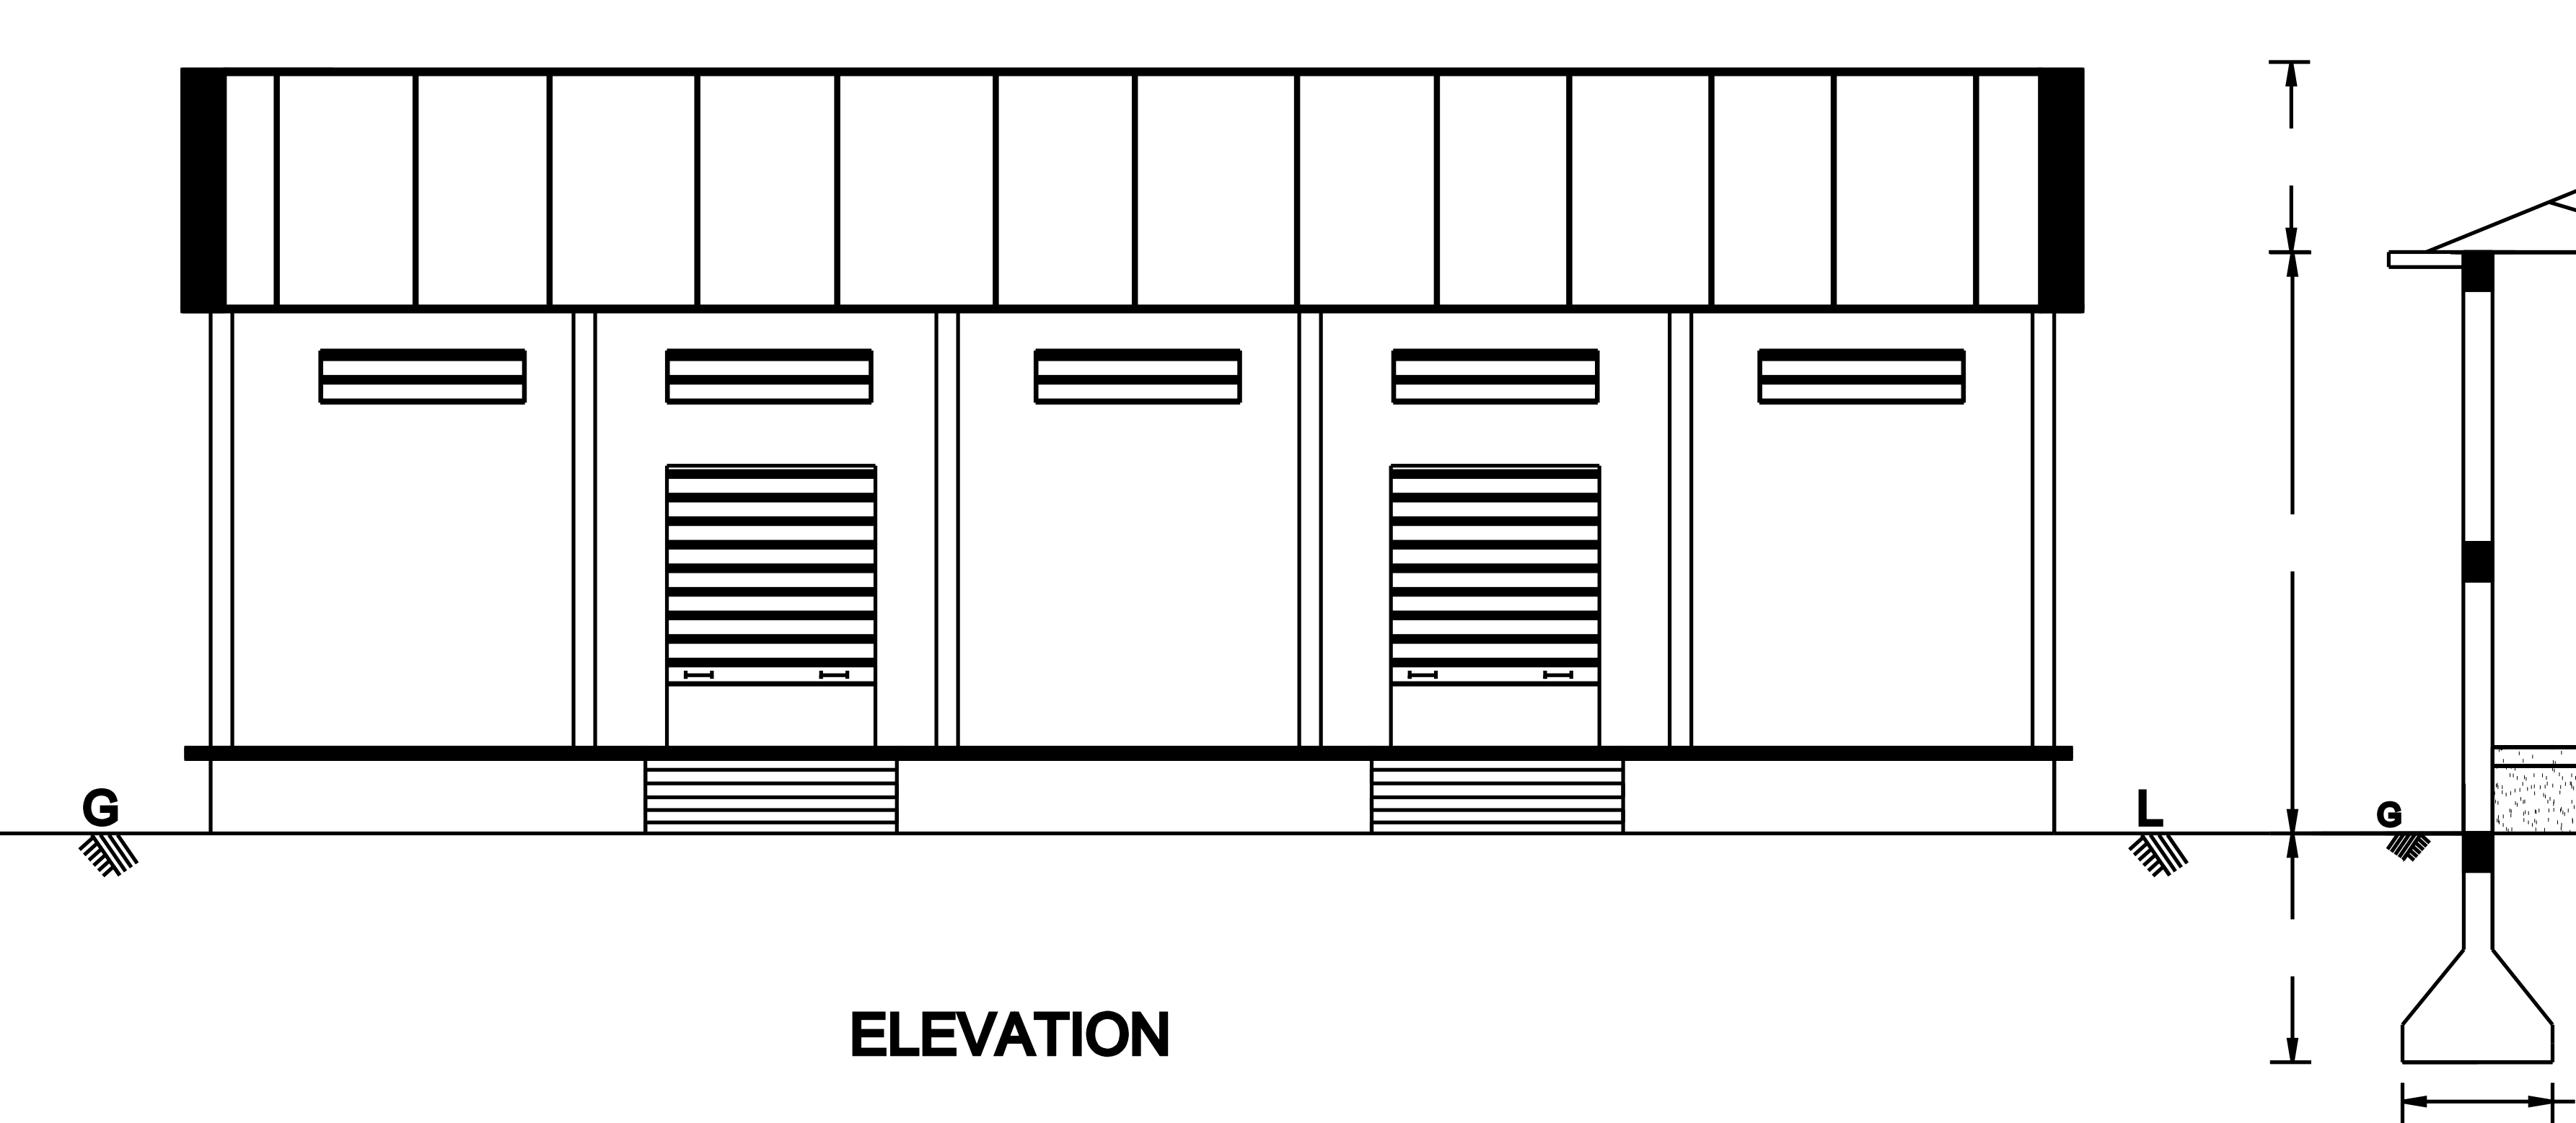

AREA DETAILS

TOTAL AREA		13966.50 Sft	1298.00 Sqm
SHEET ROOF SHED	-	1972.00 Sft	183.27 Sqm
PLOT COVERAGE	-	14.12 Sft	FSI-0.14

COLOR INDEX	JOINERIES		
TOTAL AREA -			
PRO AREA -			
ROAD / STREET -			
	R.S	ROLING SHUTTER	2.73 x 3.96
	D	DOOR	2.13 x 0.90
	V	VENTILATOR	2.13 x 0.60
	W	WINDOW	1.50 x 1.50

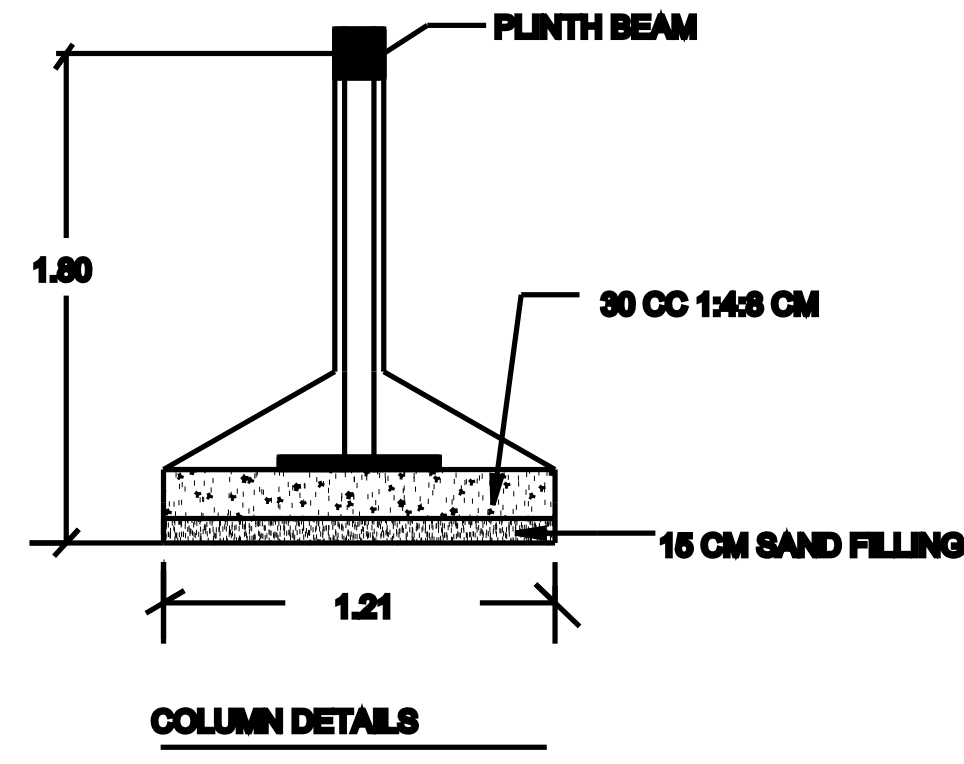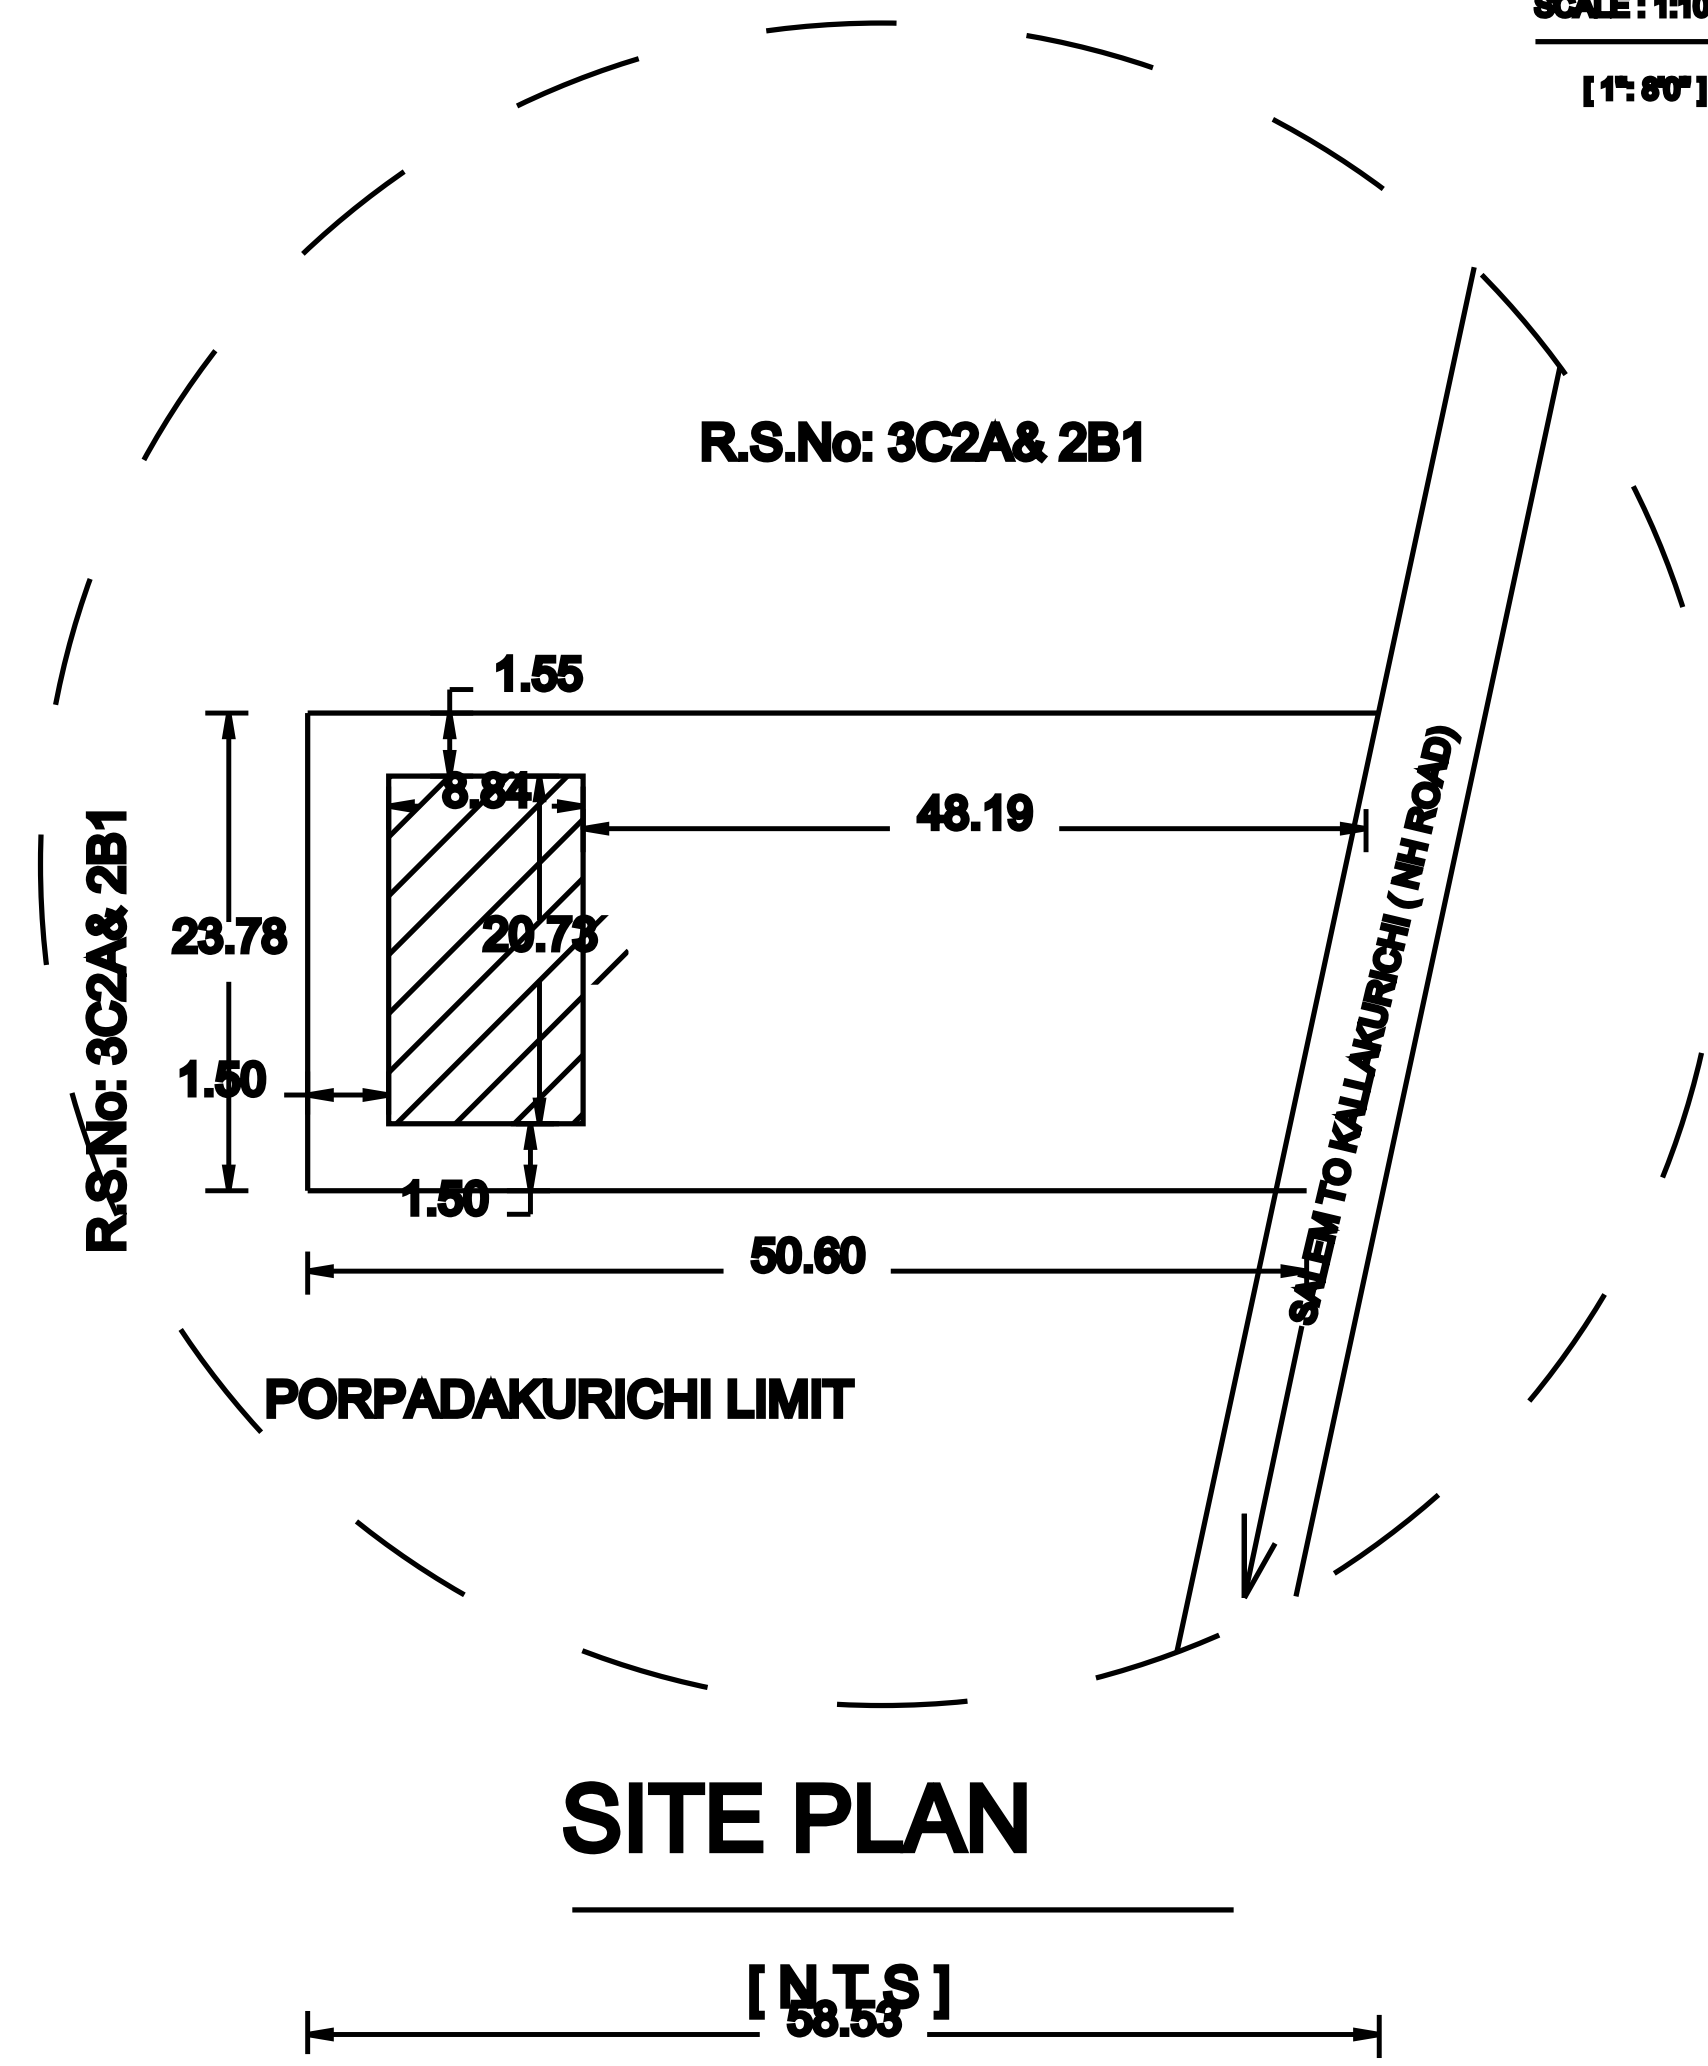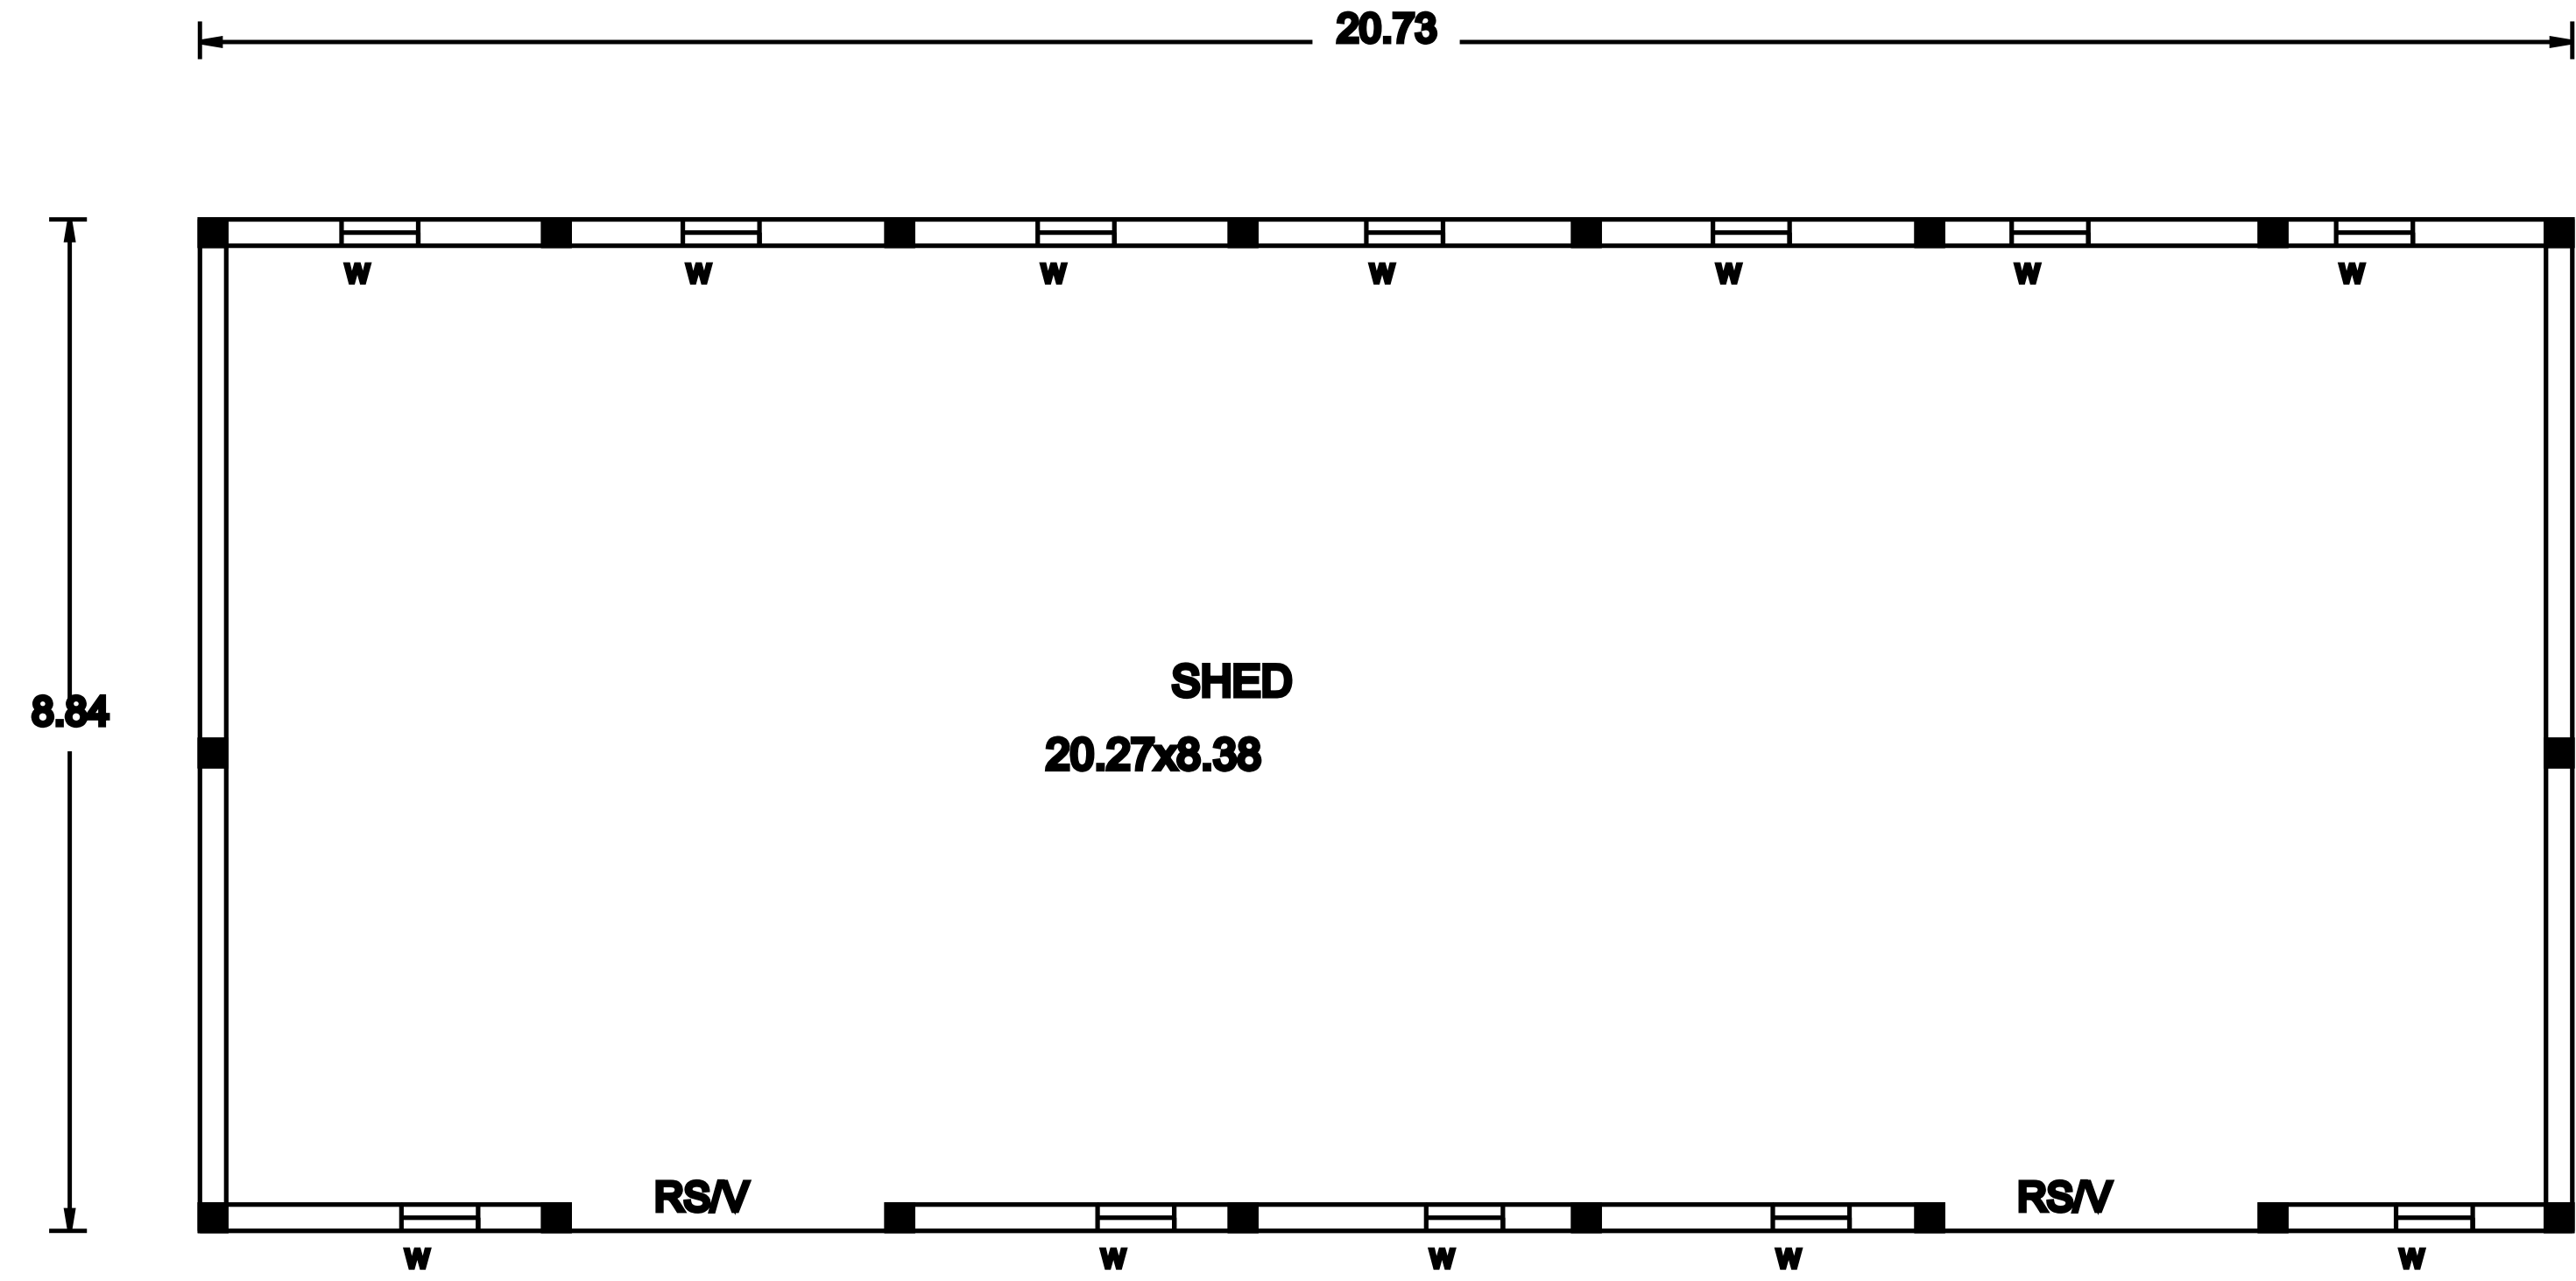

ENGINEER
APPLICANT

