
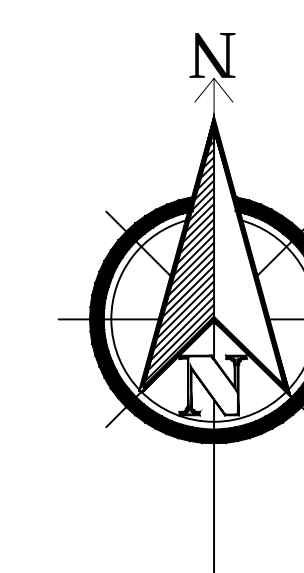
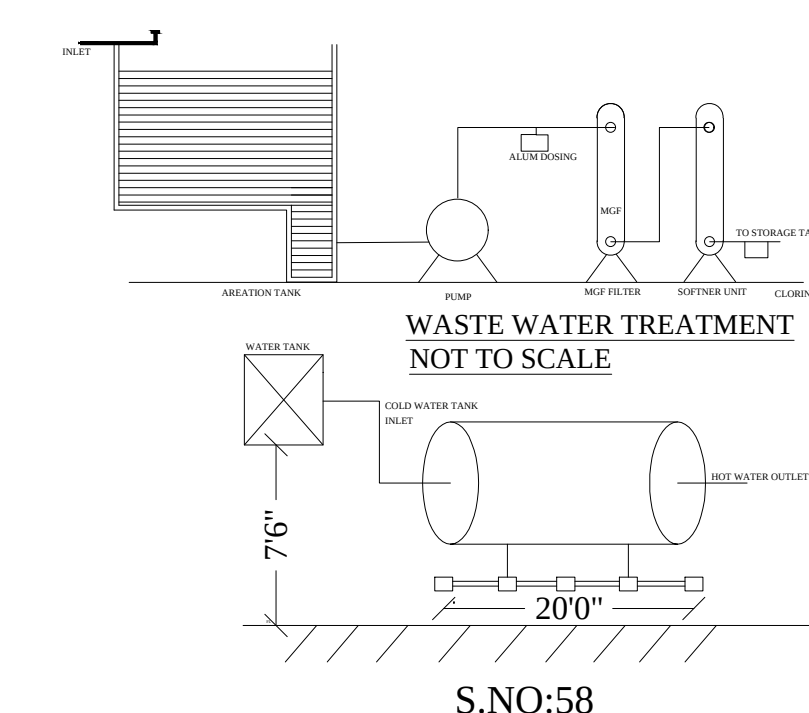
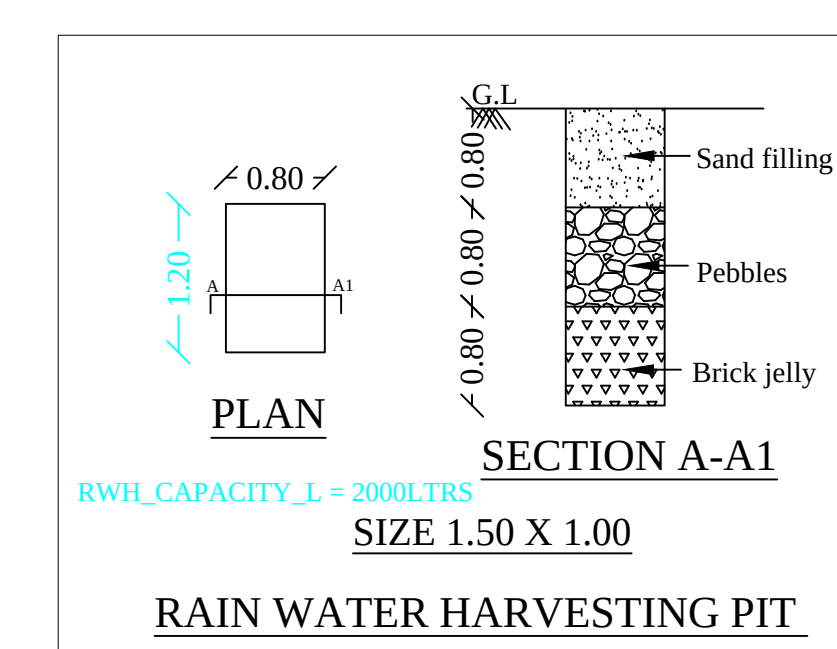
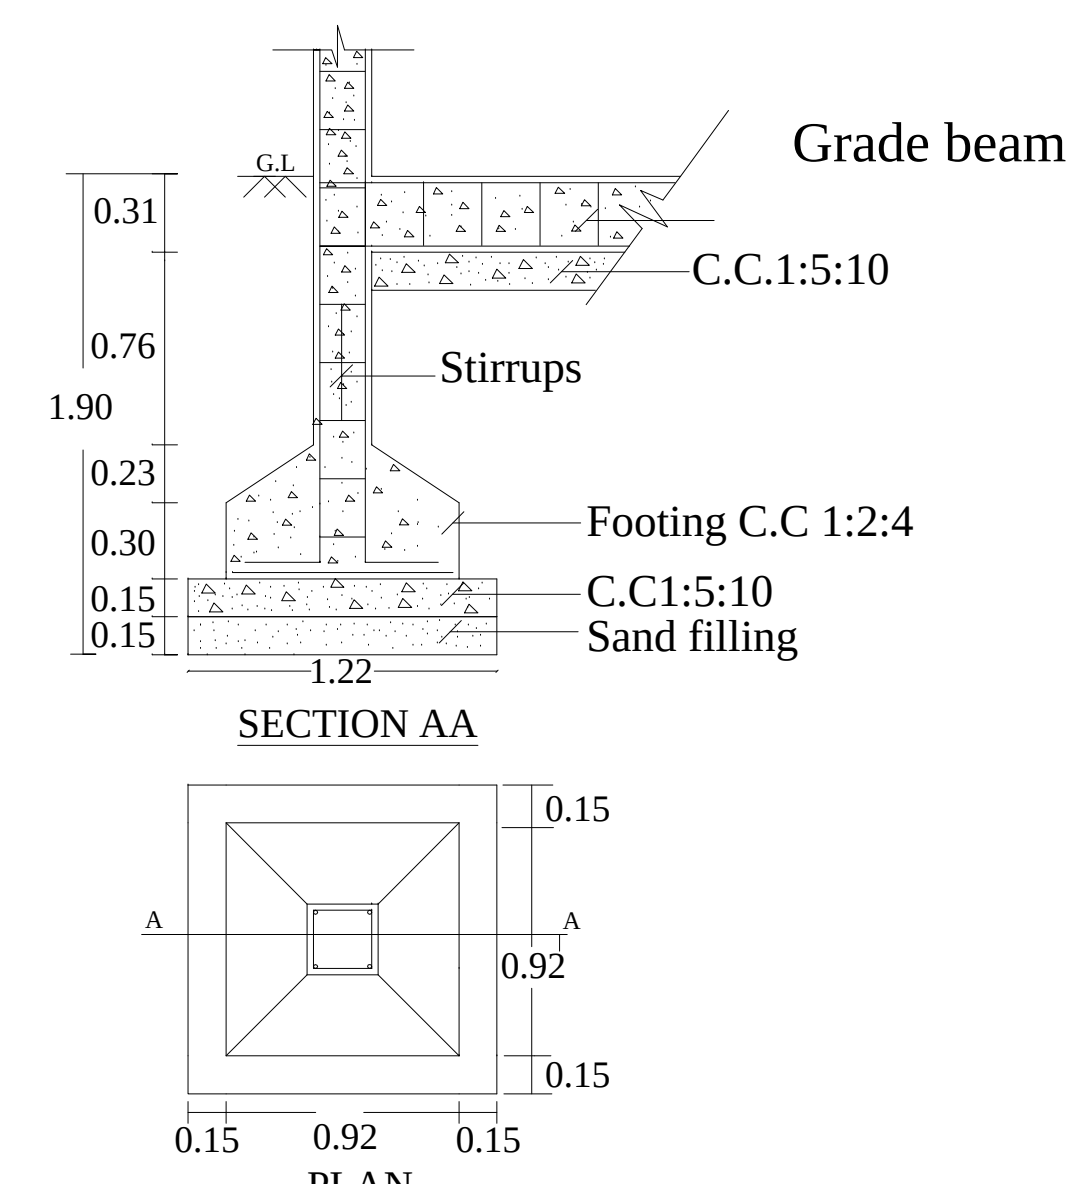
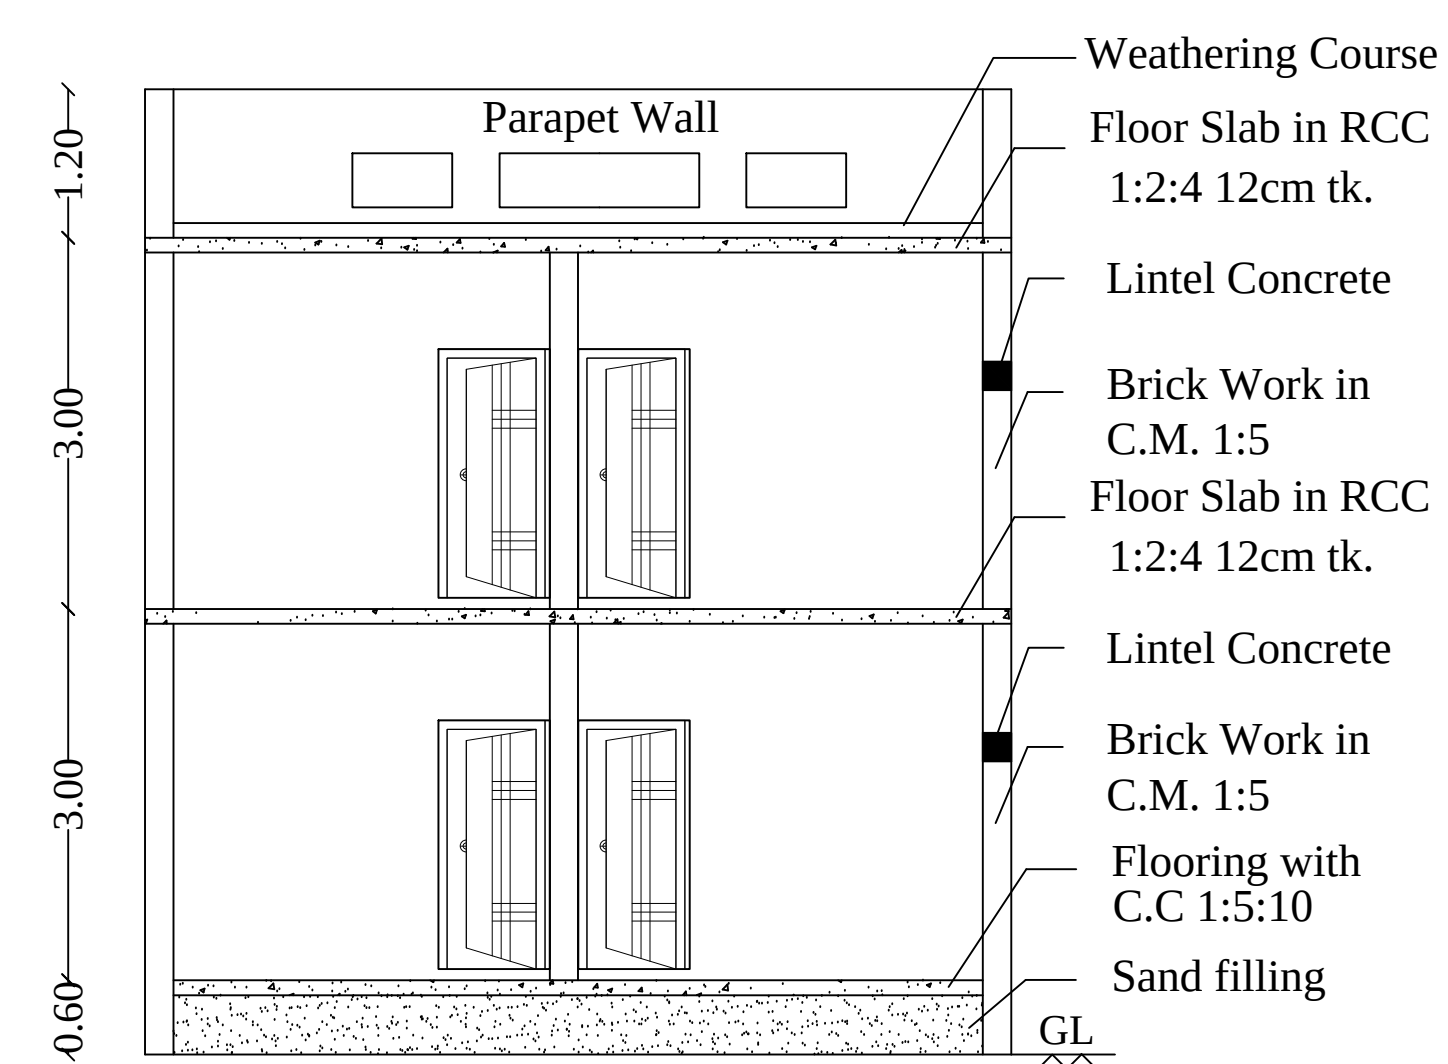


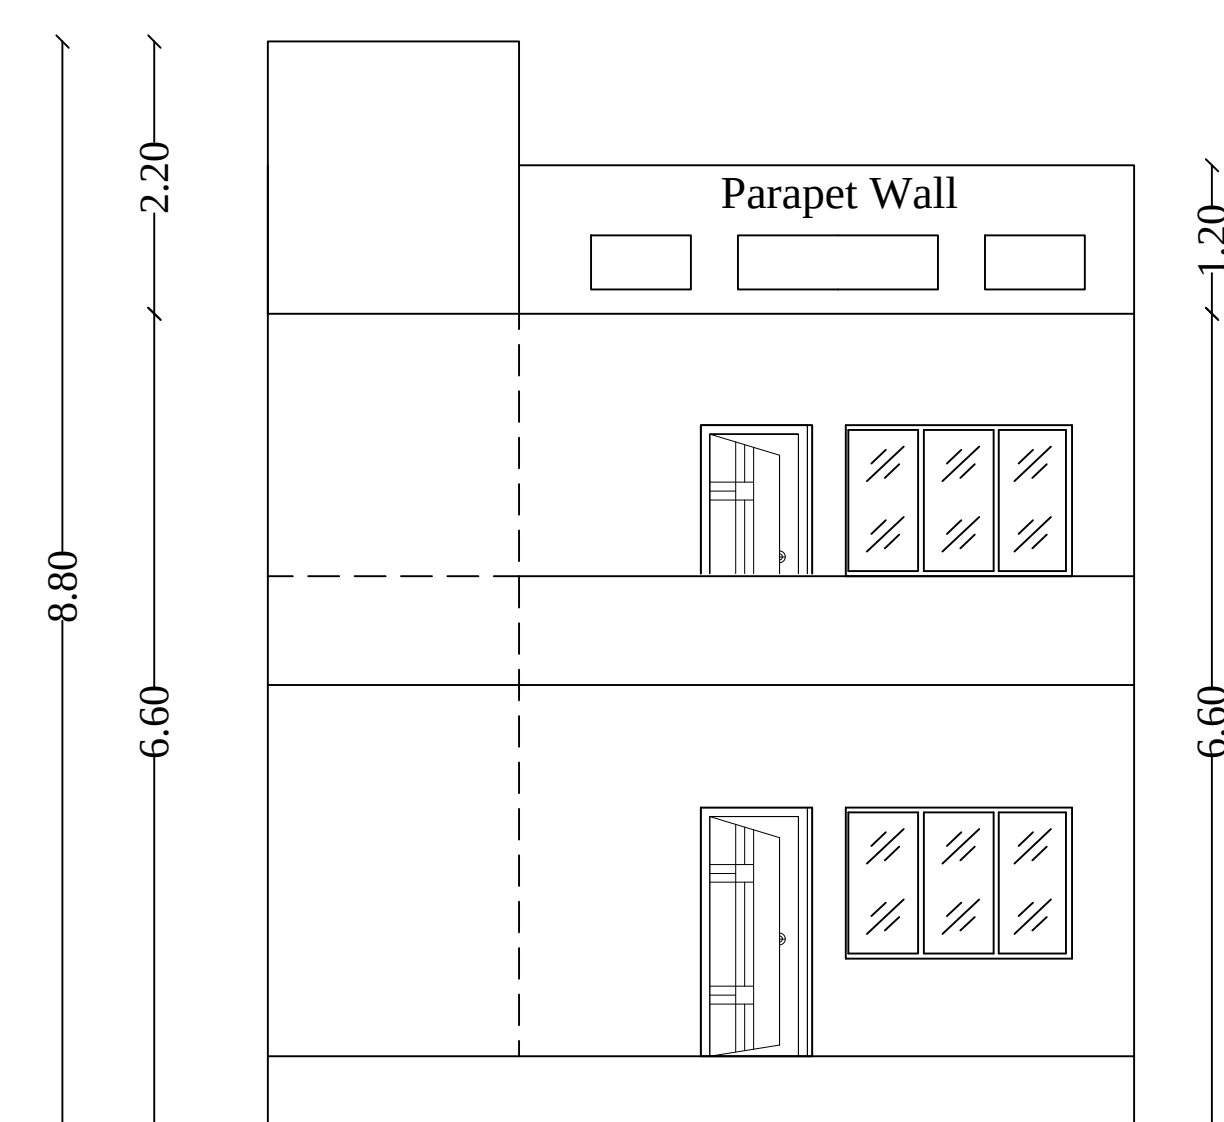

SITE PLAN SHOWING THE PROPOSED
CONSTRUCTION OF R.C.C.ROOFED
RESIDENTIAL BUILDING AT PLOT NO: 52,
T.S.NO: 261/15 (As per Patta),
23.0M WIDE GANDHI ROAD,V.G.M. NAGAR,
V.No.62,KONERIKUPPAM VILLAGE,
KANCHIPURAM TOWN & TALUK & DIST.

SITE AREA STATEMENT :

Survey No	As Per Patta Sq.m	As Per Document Sq.m
S.No: 261/15	61.59	180.00
Total Site Area	61.59	180.00

	BUILDING AREA STATEMENT :
--	---------------------------

Description	F.S.I Area Sq.m	Non-F.S.I Area Sq.m	Build U Area Sq.m
Ground Floor Area	108.50	-----	108.50
First Floor Area	108.50	-----	108.50
Staircase Head Room Area	-----	7.53	7.53
Total Area	217.00	7.53	294.53

PARKING	REQUIRED	PROVIDED
CAR	--	--
TWO WHEELER	02	02

NOTE

Site Boundary

Proposed Building

Approach Road

All dimensions are in meter

OWNER SIGN:

ENGINEER SIGN: